


01 Ground Floor Setting Plan
Scale: 1:50

NOTES: Do not scale this drawing. All dimensions to be checked on site prior to commencement or manufacture.

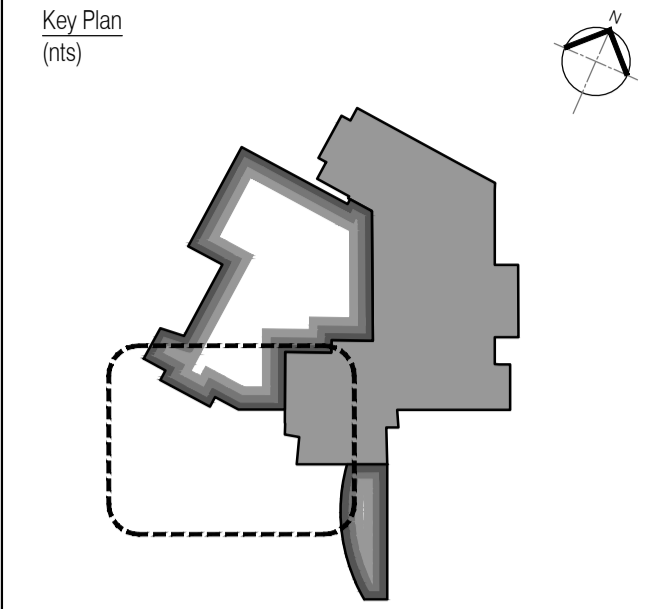

All steelwork to be erected in accordance with Structural Engineer's design and specification. For all steelwork information inc. bracing, refer to Structural Engineers drawings

ISSUED FOR CONSTRUCTION

06	29.04.14	CH	AC	WC adjusted
05	11.12.13	CH	AC	Corridor walls adjusted
04	04.12.13	CH	AC	Plant room omitted
03	28.11.13	CH	AC	Brick setting out
02	21.11.13	CH	AC	Dimensions added
01	24.10.13	MLE	CH	Wall to GC02 moved
T2	NYI	RKC	JAS	walls revid
T1	02.04.13	RKC	JAS	DRAWING ISSUED FOR TENDER
Rev	Date	By	Chk	Comment

BRINGING IDEAS TO LIFE

FRANKHAM

Frankham Consultancy Group Limited
21 Perryman Road
Haywards Heath RH16 3TP
t 01444 444000 f 01444 455642
enquire@frankham.com
www.frankham.com

Client

Ealing
www.ealing.gov.uk

Project Title

Dominion Arts Centre
Southall
London

Drawing Title

Proposed
Ground Floor Setting Out Plan
2 of 3

Drawn by:	Scale:	Date:
RKC	1:50@A1	21.02.13
Designed by:	Checked by:	Approved by:
FCG	-	-
File Ref.:	C:\WORKING\224970\224970-A-132-01\224970-A-132-01.dwg 20/02/13 13:37:44	
Drawing No.	Rev.	
224970-A-131	C6	