


01 Section 20
Scale:1:50

NOTES: Do not scale this drawing. All dimensions to be checked on site prior to commencement or manufacture.

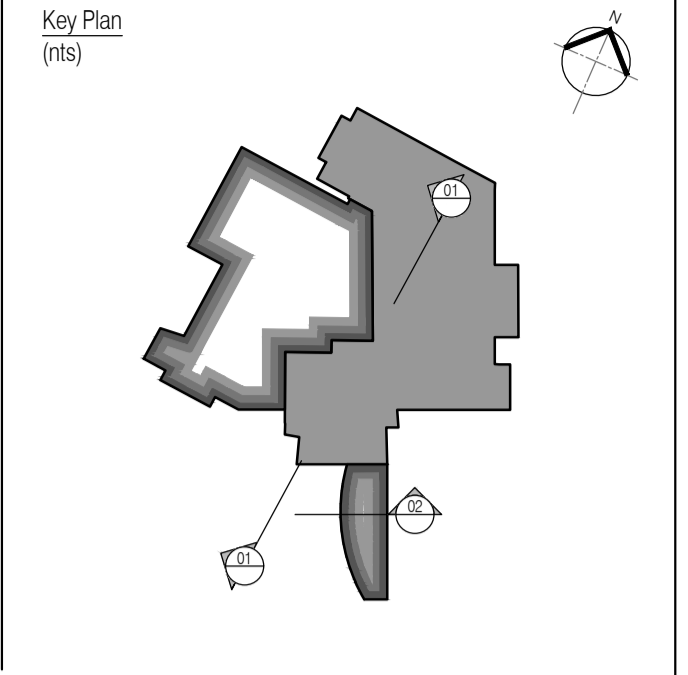

02 Section 01
Scale:1:50

ISSUED FOR CONSTRUCTION

Rev	Date	By	Chk	Comment
C1	03.07.13	FKC	JAS	Issued for CONSTRUCTION

BRINGING IDEAS TO LIFE



FRANKHAM

Frankham Consultancy Group Limited
21 Parnmount Road
Haywards Heath RH16 3TP
t 01444 444900 f 01444 455642
enquire@frankham.com
www.frankham.com

Client



www.ealing.gov.uk

Project Title

Dominion Arts Centre
Southall
London

Drawing Title

Existing
Sections 20 & 01

Drawn by: FKC	Scale: 1:50@A1	Date: 28.03.13
Designed by: FCG	Checked by: -	Approved by: -

File Ref.: 224970-A-203	20/06/11 13:27:02
Drawing No. 224970-A-203	Rev. C1