




01 Section 01
Scale: 1:50

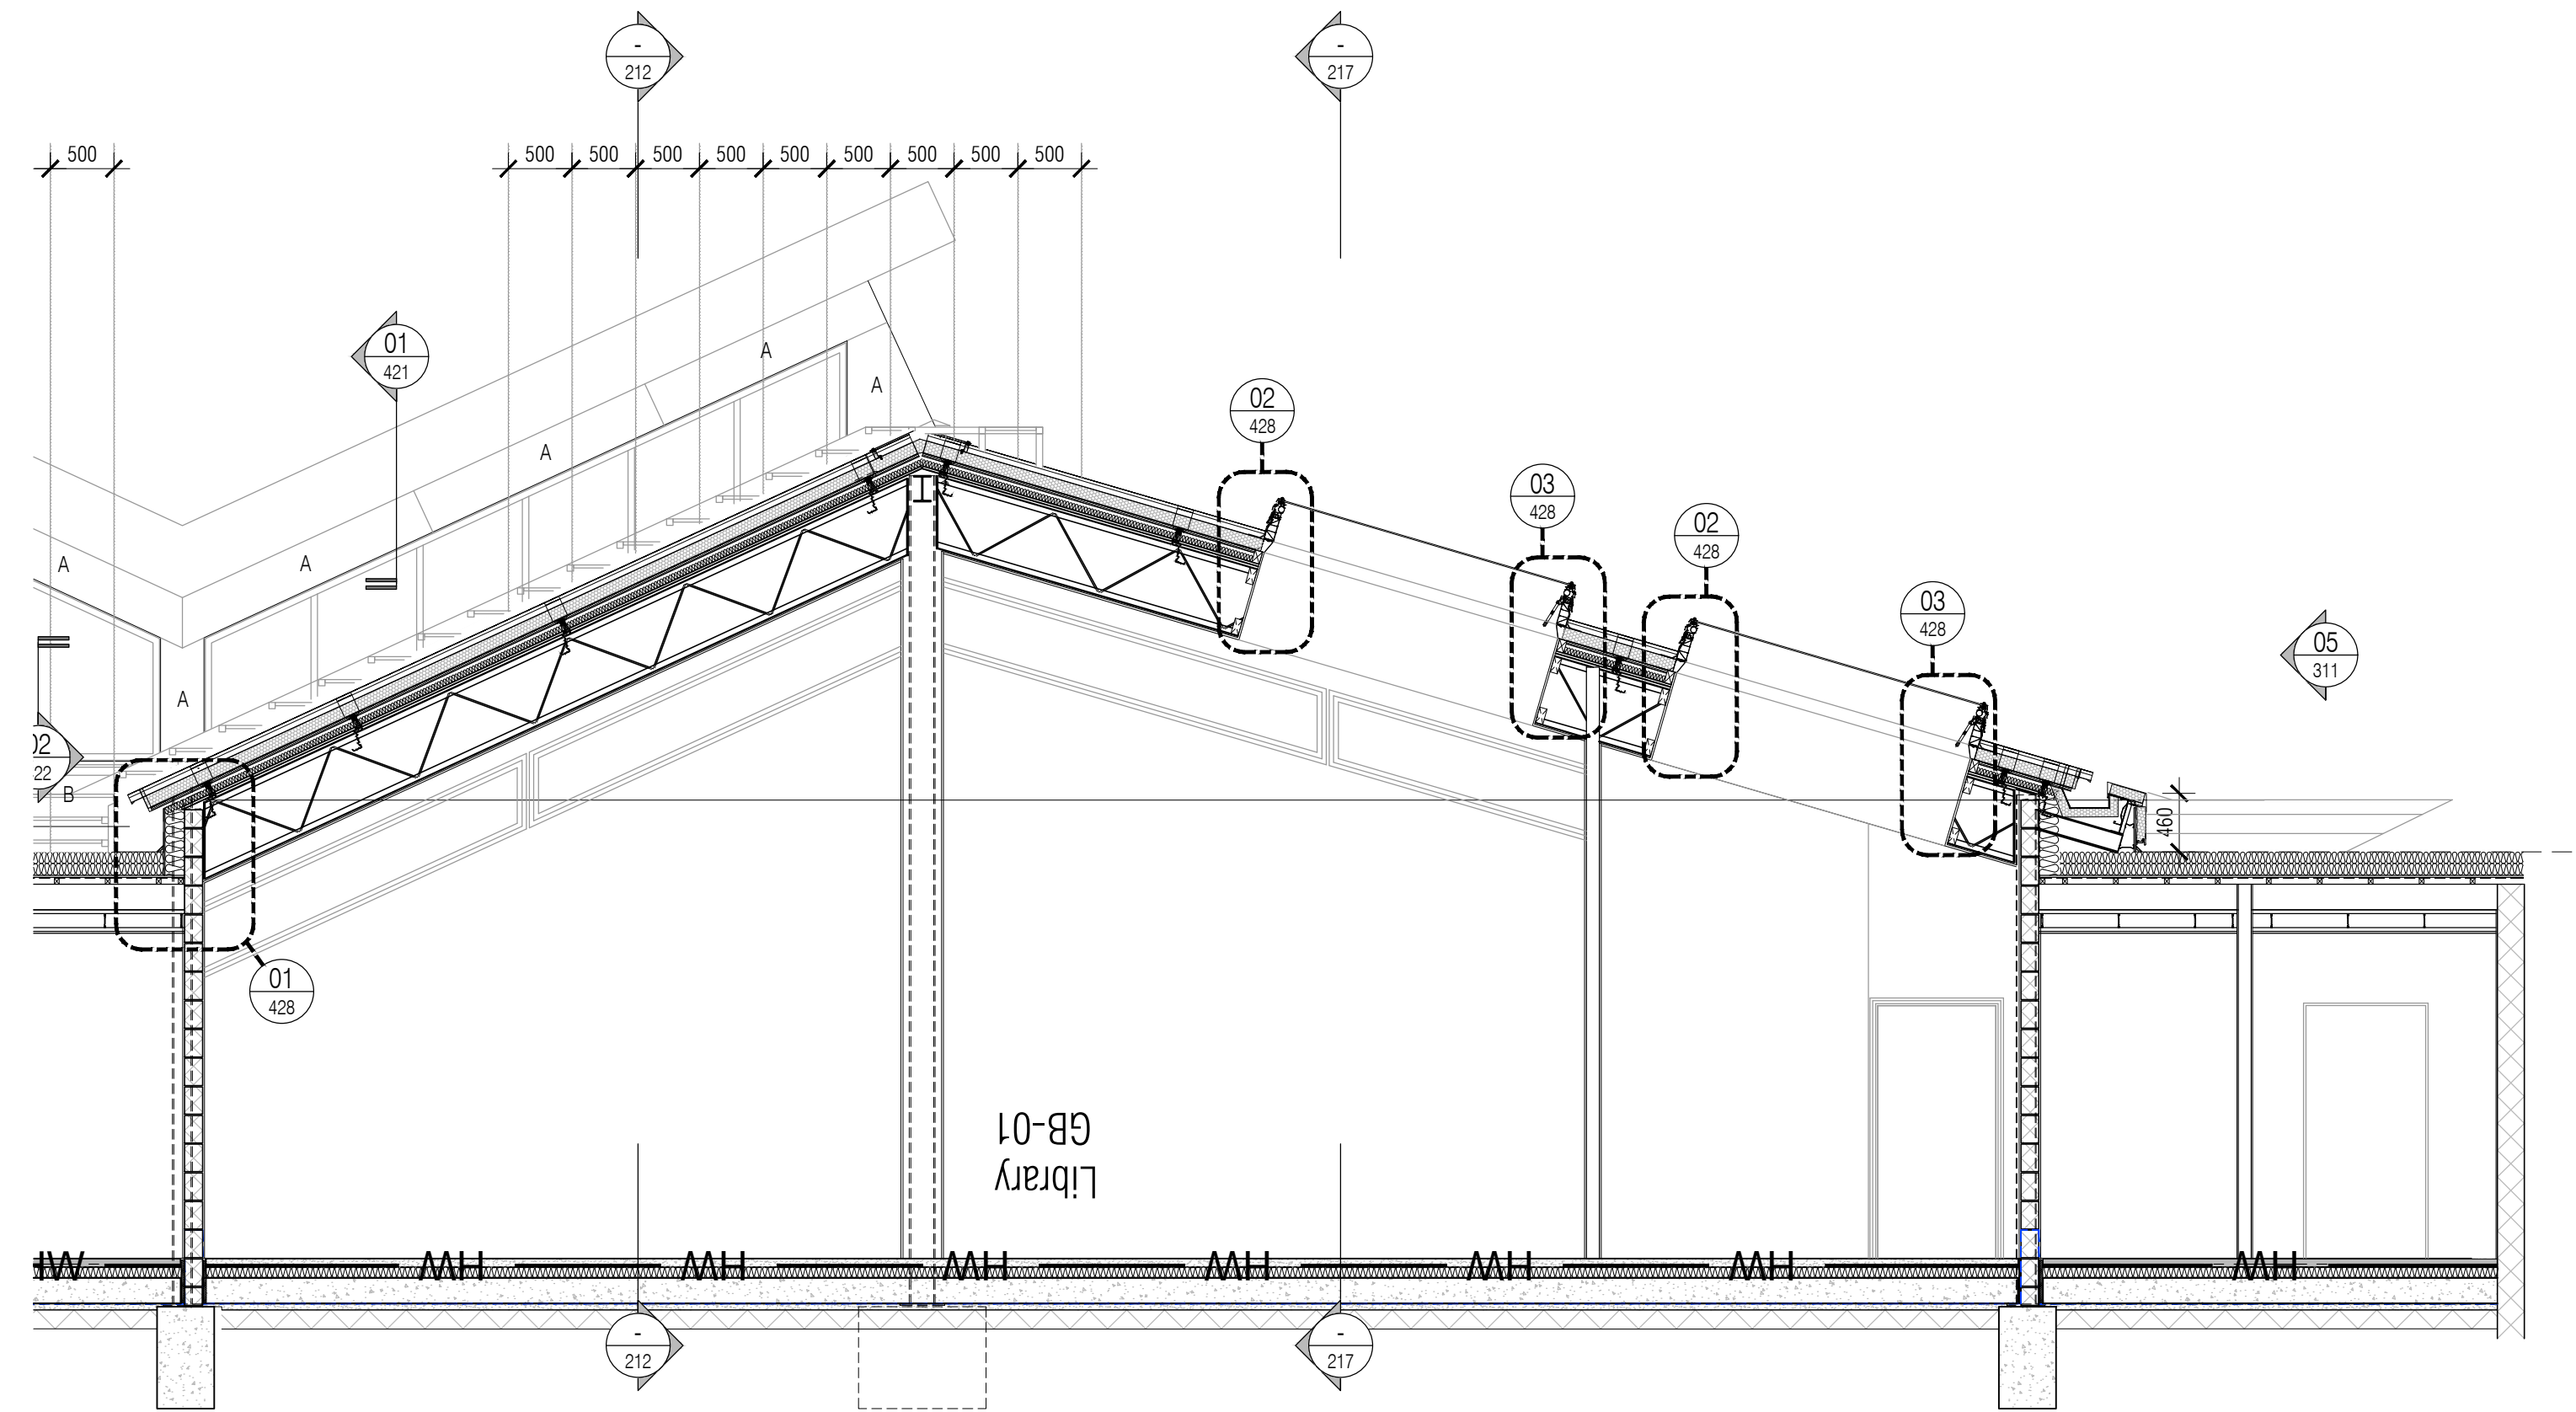

03 Section 19
Scale: 1:50

NOTES: Do not scale this drawing. All dimensions to be checked on site prior to commencement or manufacture.

Key Plan
(n/s)

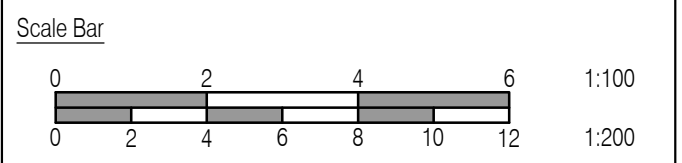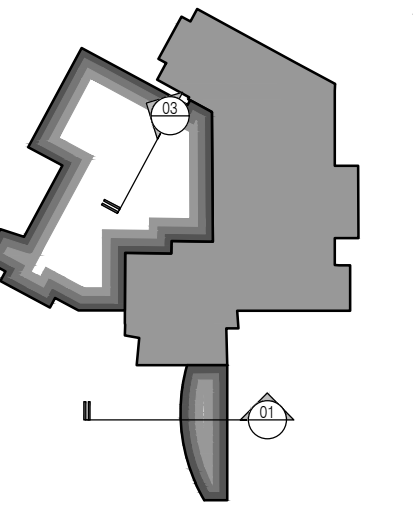

ISSUED FOR CONSTRUCTION

Rev	Date	By	Chk	Comment
C2	01.11.13	CH	AC	Gutter detail adjusted
C1	03.07.13	FRK	JAS	Issued for CONSTRUCTION

BRINGING IDEAS TO LIFE



FRANKHAM

Frankham Consultancy Group Limited
21 Perryman Road
Haywards Heath RH16 3TP
t 01444 444000 f 01444 455642
enquire@frankham.com
www.frankham.com



Client
Dominion Arts Centre
Southall
London

Drawing Title
Proposed
Sections 01 & 19

Drawn by: FRK	Scale: 1:50@A1	Date: 19.03.13
Designed by: FCG	Checked by: -	Approved by: -

File Ref.: 20090401 - EALING - DOMINION ARTS CENTRE ARCHITECTURE - 016 SECTION
20090401 - EALING - DOMINION ARTS CENTRE ARCHITECTURE - 016 SECTION
20.06.11 13:37:16

Drawing No. 224970-A-210	Rev. C2
-----------------------------	------------