


NOTES: Do not scale this drawing. All dimensions to be checked on site prior to commencement or manufacture.

Key Plan (n/s)

01 Section 03
Scale: 1:50

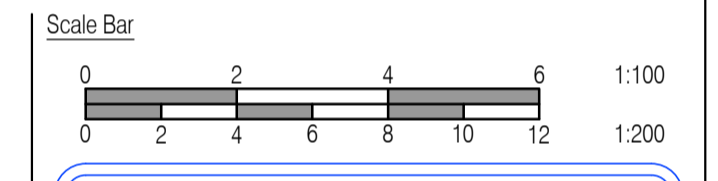

ISSUED FOR CONSTRUCTION

Rev	Date	By	Chk	Comment
C1	03.07.13	PRKC	JAS	Issued for CONSTRUCTION

BRINGING IDEAS TO LIFE



FRANKHAM

Frankham Consultancy Group Limited
21 Perryman Road
Haywards Heath RH16 3TP
t 01444 444900 f 01444 455642
enquire@frankham.com
www.frankham.com

Client



www.ealing.gov.uk

Project Title

Dominion Arts Centre
Southall
London

Drawing Title

Proposed
Sections 03

Drawn by: RKC	Scale: 1:50@A1	Date: 07.12.12
Designed by: FCG	Checked by: CDH	Approved by: AGC

File Ref.: C:\BROOKWOOD\141416 - DOMINION ARTS CENTRE\ARCH\03 - SECTIONS 2008\A 01.096 - 200810102	20/08/11 13:37:35
Drawing No. 224970-A-211	Rev. C1