



NOTES: Do not scale this drawing. All dimensions to be checked on site prior to commencement or manufacture.

Key Plan (m/s)

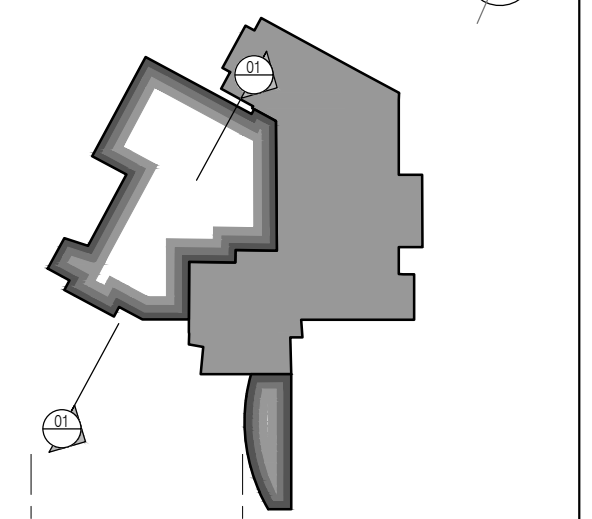

01 Section 04
Scale: 1:50

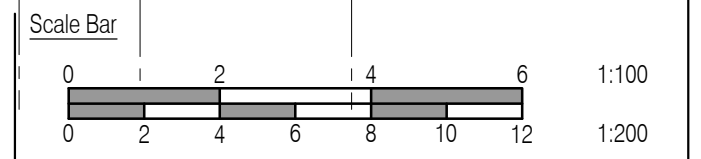

ISSUED FOR CONSTRUCTION

Rev	Date	By	Chk	Comment
C1	03.07.13	PRK	JAS	Issued for CONSTRUCTION

BRINGING IDEAS TO LIFE



FRANKHAM

Frankham Consultancy Group Limited
 21 Perryman Road
 Haywards Heath RH16 3TP
 t 01444 444900 f 01444 455642
 enquiry@frankham.com
 www.frankham.com

Client



www.ealing.gov.uk

Project Title

Dominion Arts Centre
 Southall
 London

Drawing Title

Proposed
 Sections 04

Drawn by: FKC	Scale: 1:50@A1	Date: 07.12.12
Designed by: FCG	Checked by: CDH	Approved by: AGC

File Ref.: 20090401 - 01/16/12 - DOMINION ARTS CENTRE SOUTHALL - 2D/SECTION - 2012/12/08 20/06/11 13:38:40

Drawing No. 224970-A-216	Rev. C1
-----------------------------	------------