



01 Elevation 01  
Scale:1:100

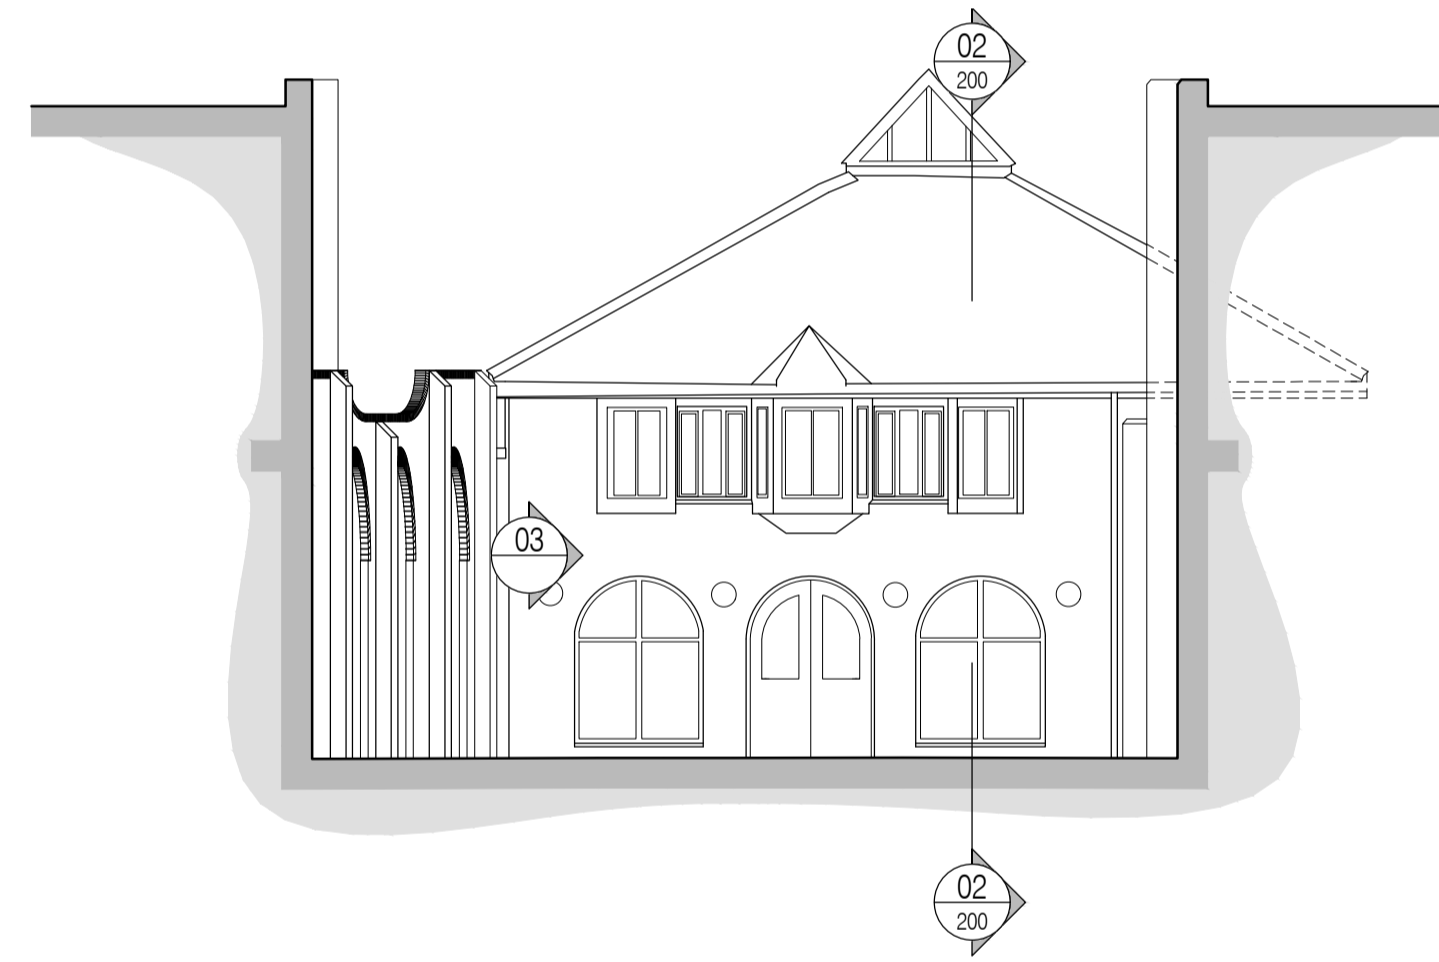


02 Elevation 02  
Scale:1:100

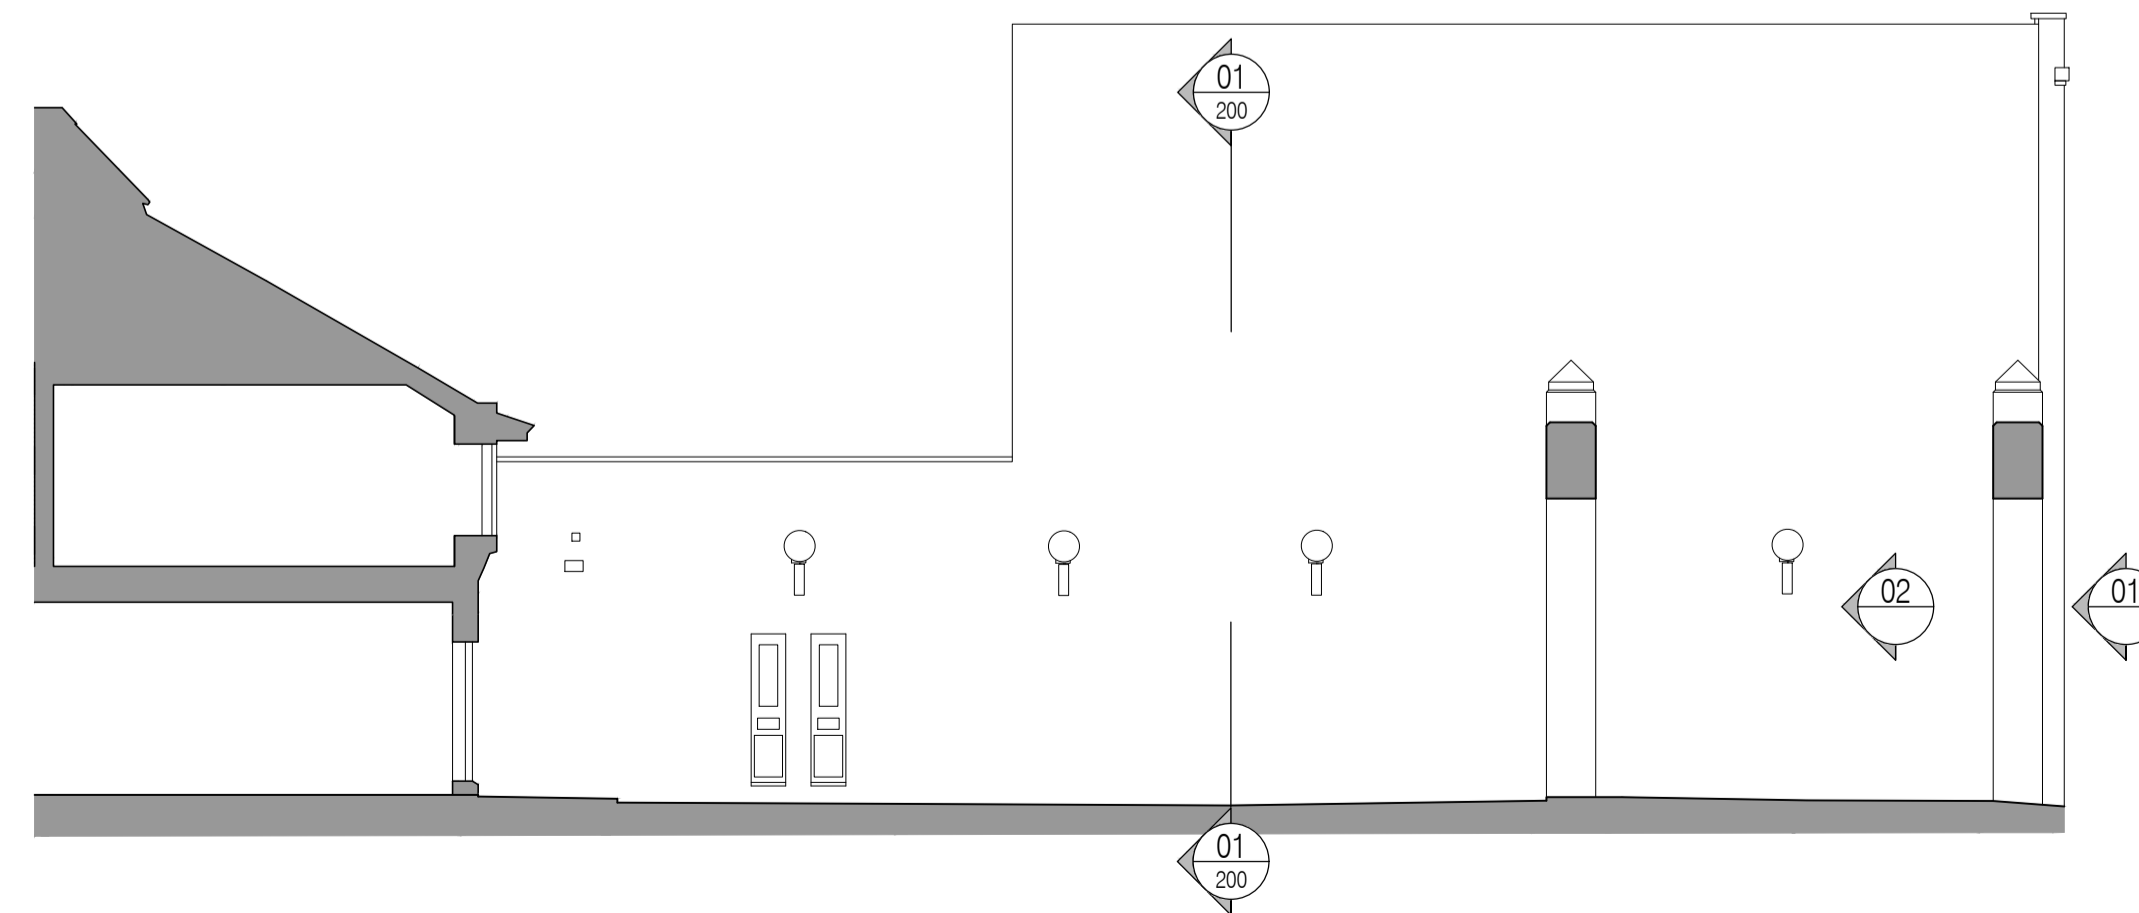


03 Section 03  
Scale:1:100

NOTES: Do not scale this drawing. All dimensions to be checked on site prior to commencement or manufacture.

Key Plan  
(n/s)

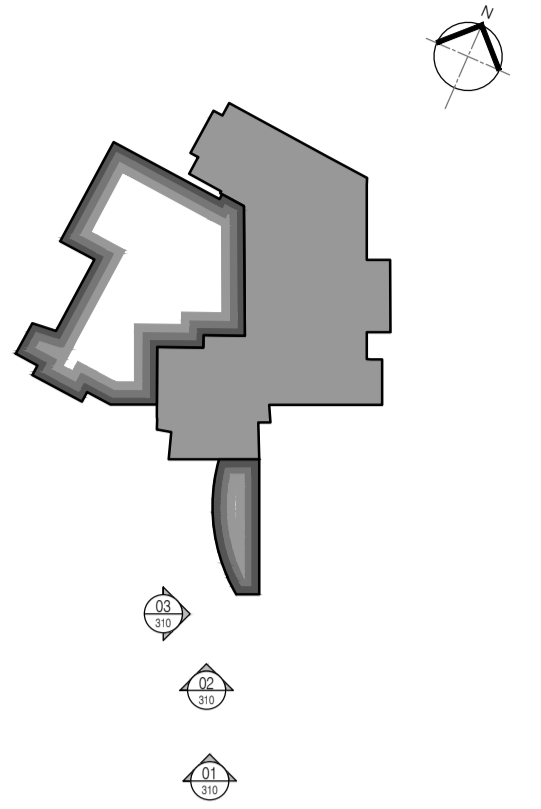

Scale Bar

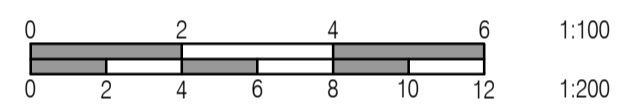

ISSUED FOR CONSTRUCTION

Rev	Date	By	Chk	Comment
C1	03.07.13	PRKC	JAS	Issued for CONSTRUCTION

BRINGING IDEAS TO LIFE



FRANKHAM

Frankham Consultancy Group Limited  
21 Perryman Road  
Haywards Heath RH12 3TP  
t 01444 444000 f 01444 455642  
enquire@frankham.com  
www.frankham.com



Project Title  
Dominion Arts Centre  
Southall  
London

Drawing Title  
Existing  
Elevations 01, 02 & 03

Drawn by: FKC	Scale: 1:100@A1	Date: 19.12.12
Designed by: FCG	Checked by: -	Approved by: -

File Ref.: 224970-A-300  
20/06/11 13:28:55

Drawing No. 224970-A-300	Rev. C1
-----------------------------	------------