

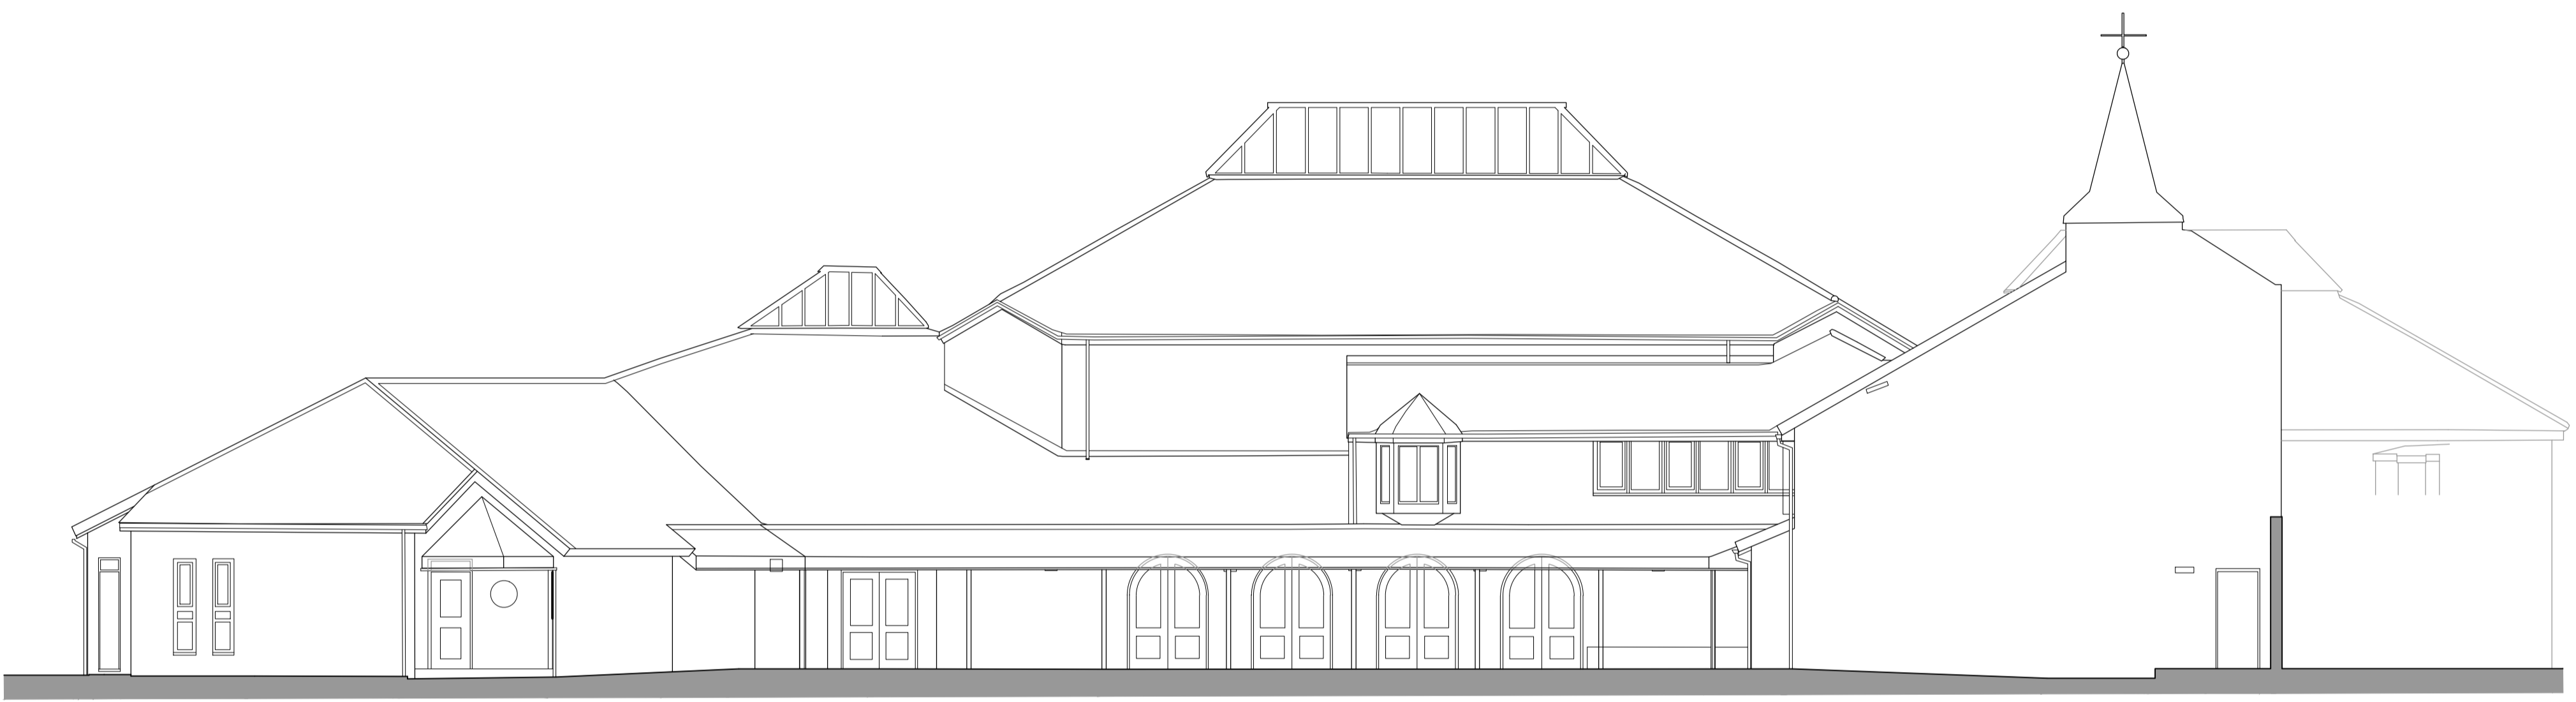


NOTES: Do not scale this drawing. All dimensions to be checked on site prior to commencement or manufacture.

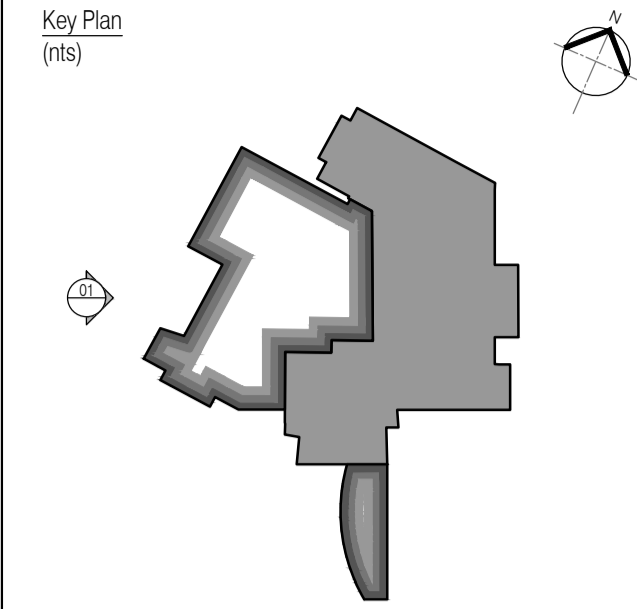

01 Elevation 04
Scale: 1:100

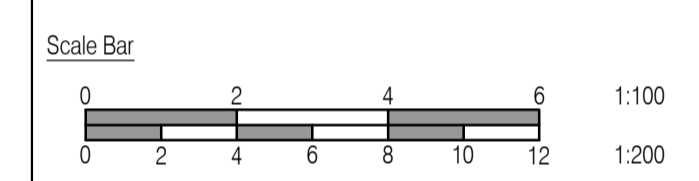

ISSUED FOR CONSTRUCTION

Rev	Date	By	Chk	Comment
C1	03.07.13	FKC	JAS	Issued for CONSTRUCTION

BRINGING IDEAS TO LIFE



FRANKHAM

Frankham Consultancy Group Limited
21 Pymms Road
Haywards Heath RH16 3TP
t 01444 444900 f 01444 455642
enquire@frankham.com
www.frankham.com



Project Title
Dominion Arts Centre
Southall
London

Drawing Title
Existing
Elevation 04

Drawn by: FKC	Scale: 1:100@A1	Date: 19.04.13
Designed by: FCG	Checked by: -	Approved by: -

File Ref.: 224970-A-301	20/06/11 13:29:01
Drawing No. 224970-A-301	Rev. C1