



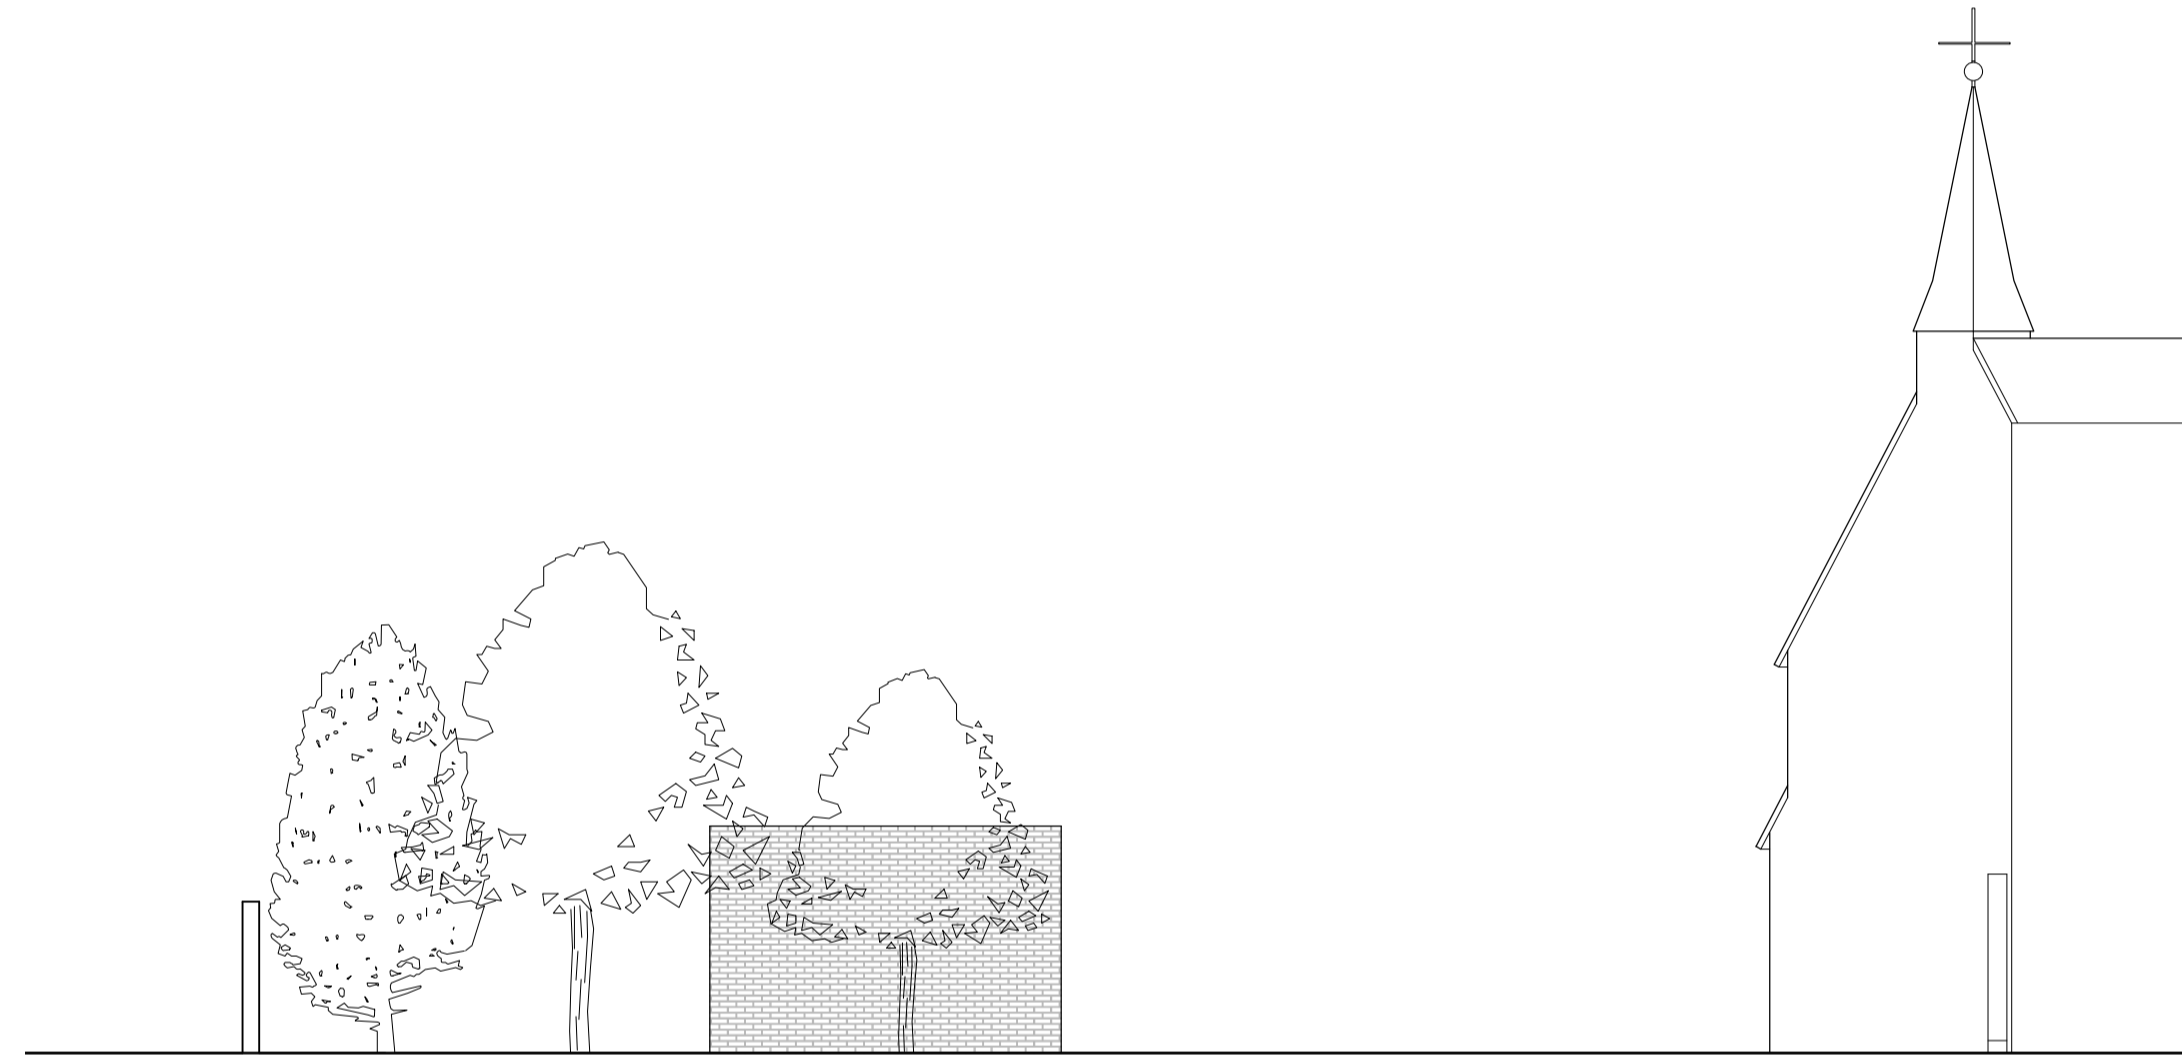


01 Elevation 01
Scale:1:100

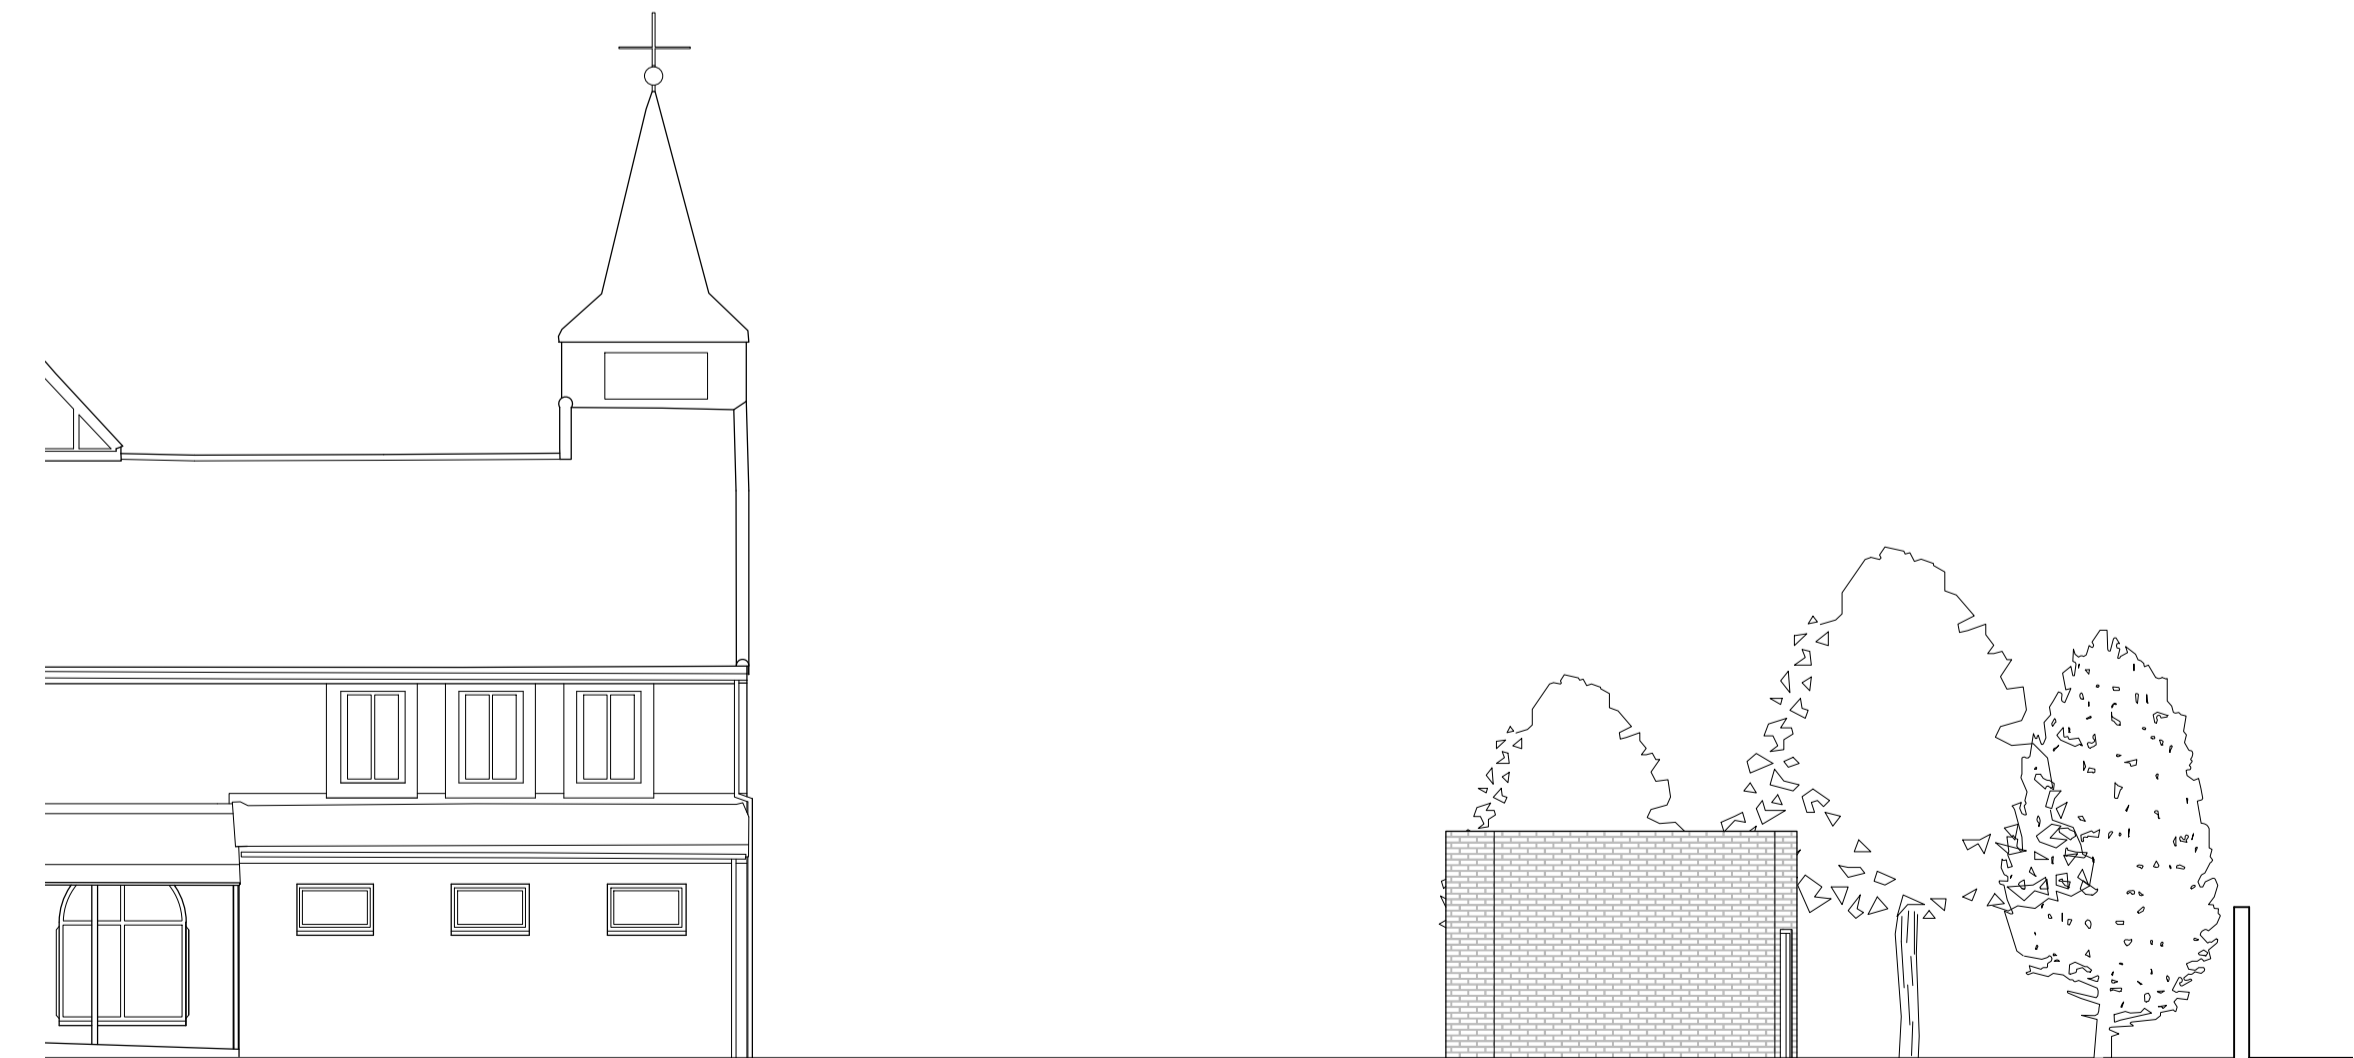


02 Elevation 02
Scale:1:100



03 Elevation 03
Scale:1:100


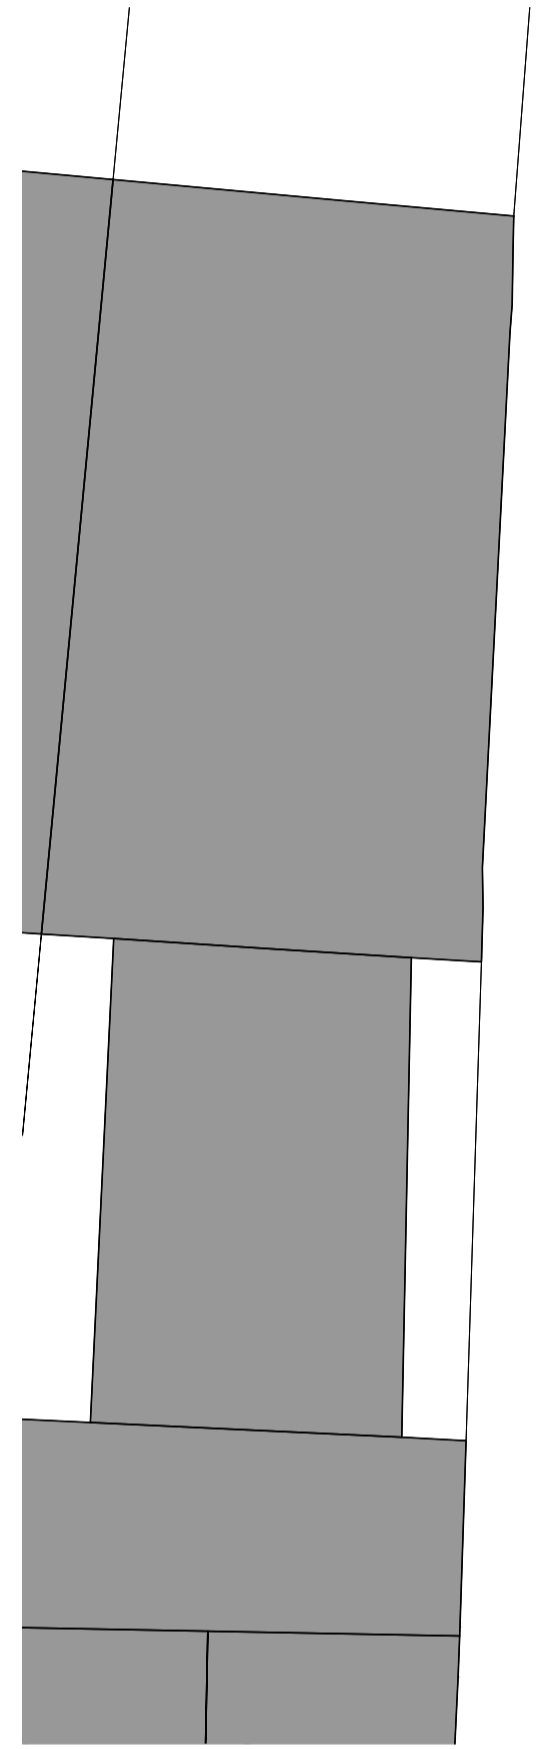


04 Key Plan
Scale:1:200

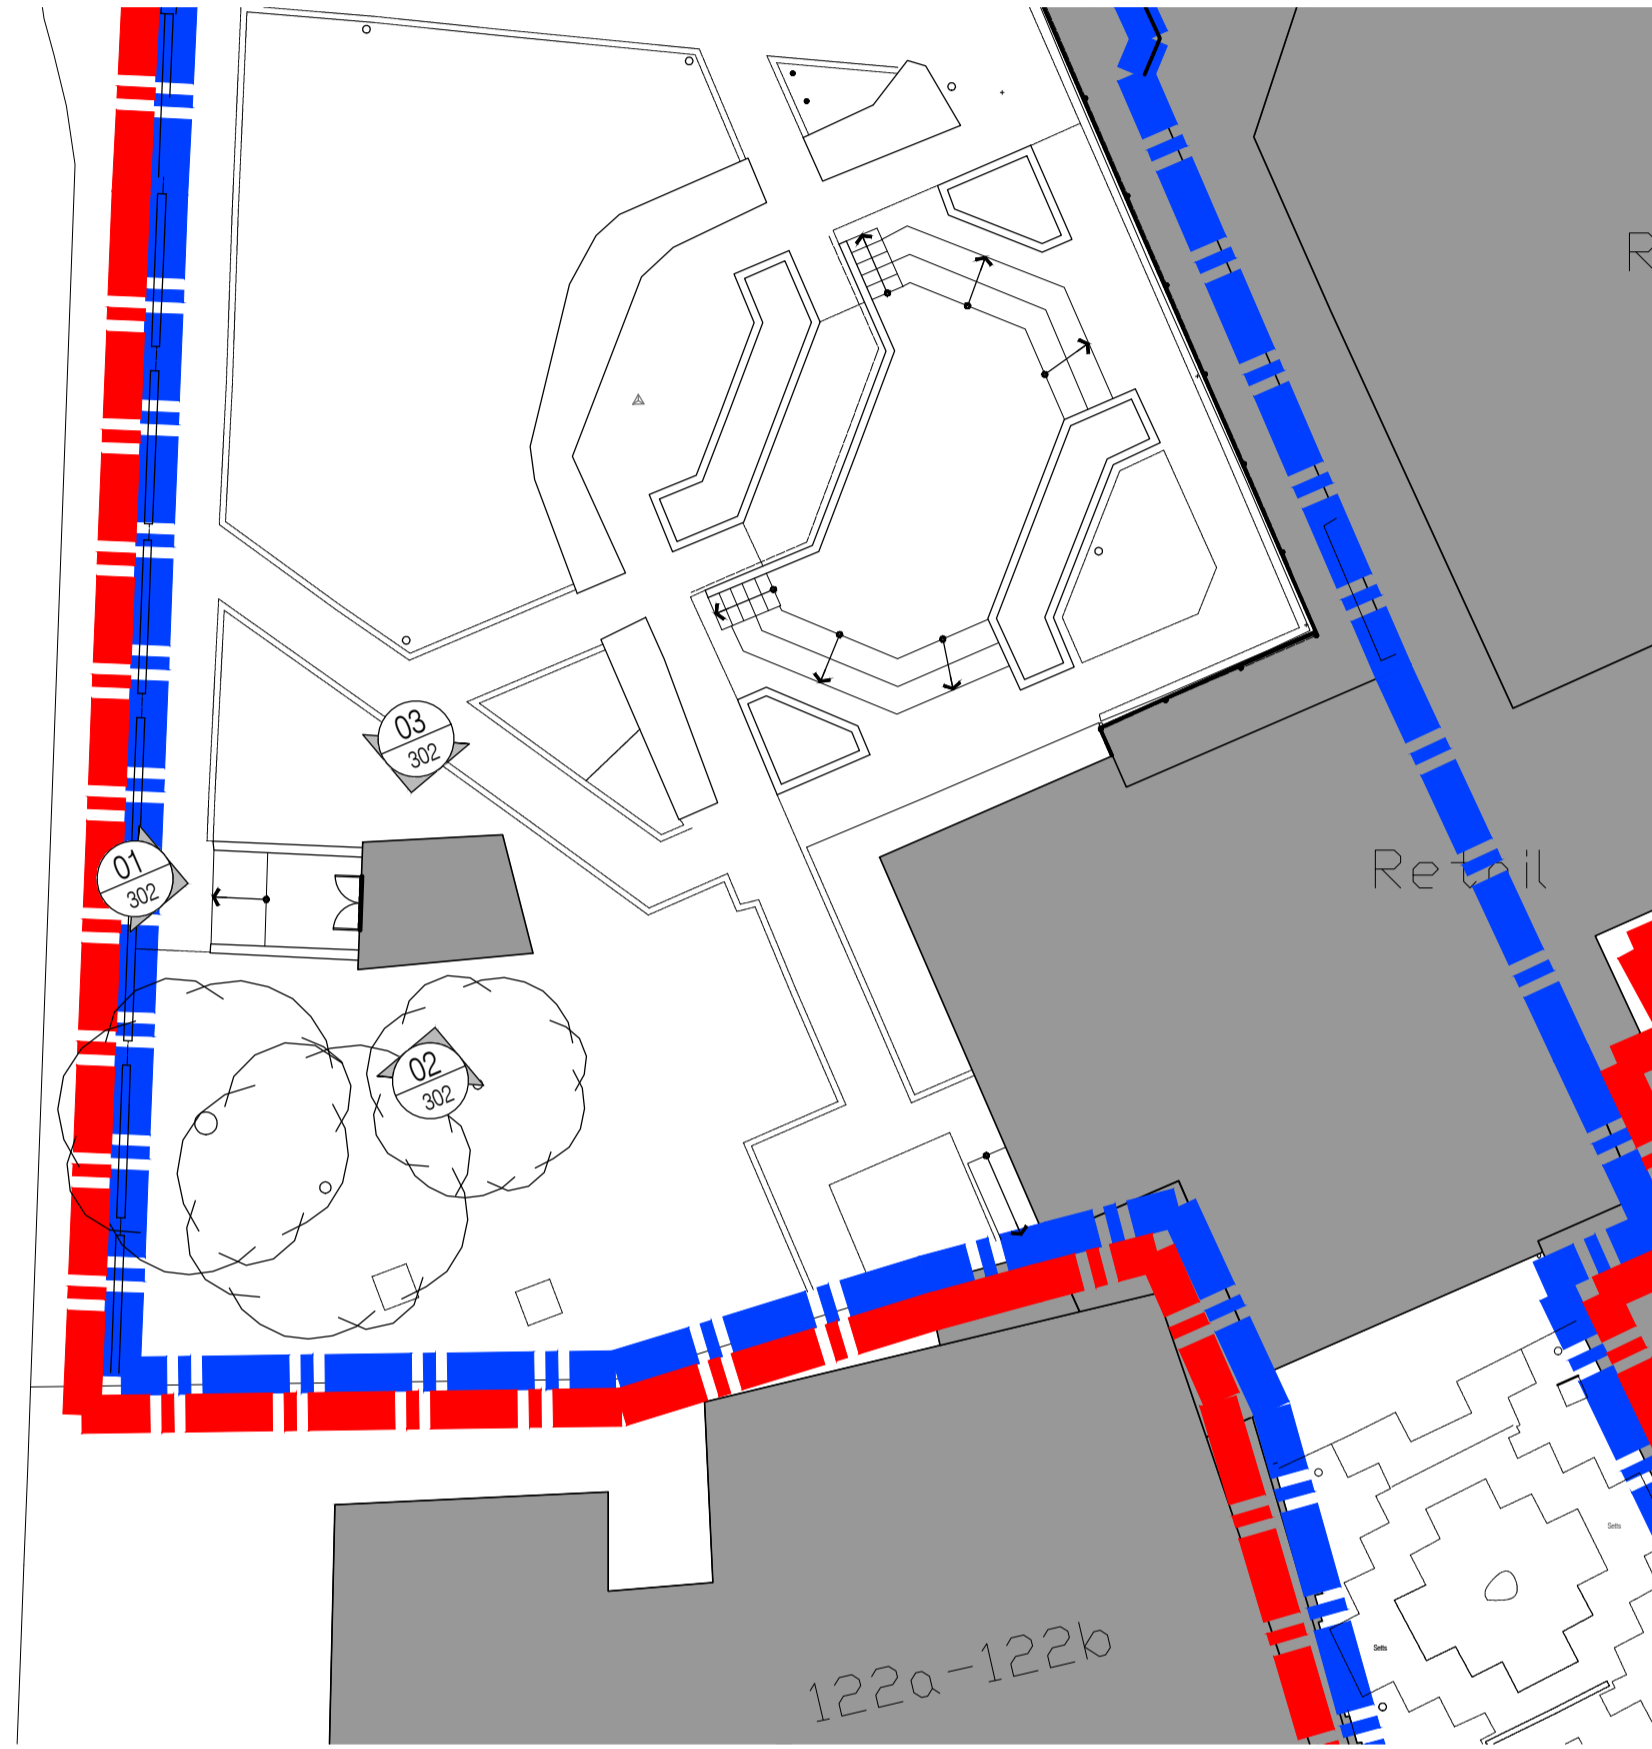

NOTES: Do not scale this drawing. All dimensions to be checked on site prior to commencement or manufacture.


Key Plan
(n/s)

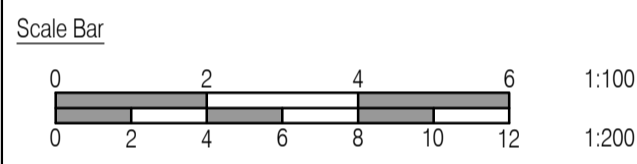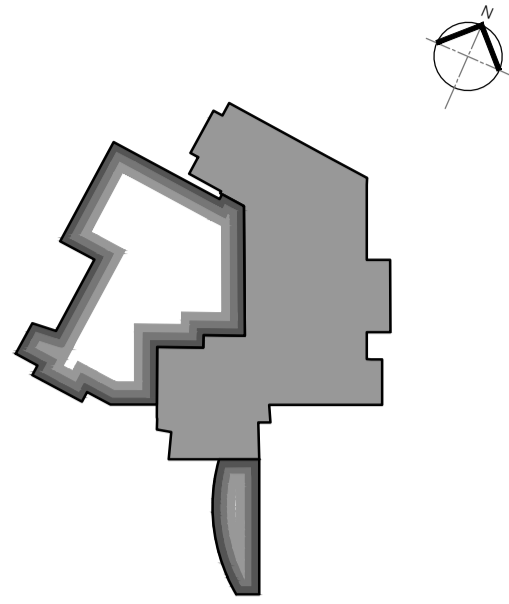

ISSUED FOR TENDER

Rev	Date	By	CHK	Comment
T1	21.05.13	CH	AC	DRAWING ISSUED FOR TENDER

BRINGING IDEAS TO LIFE



FRANKHAM

Frankham Consultancy Group Limited
21 Perrymount Road
Haywards Heath RH16 3TP
t 01444 444900 f 01444 455642
enquire@frankham.com
www.frankham.com

Client



Ealing
www.ealing.gov.uk

Project Title

Dominion Arts Centre
Southall
London

Drawing Title

Existing
Substation Elevation

Drawn by: FKC	Scale: 1:100@A1	Date: 21.05.13
Designed by: FCG	Checked by: -	Approved by: -

File Ref.: CORROBORATED: L&P/ALC/ DOMINION ARTS CENTRE/PHASE 2/01/2013/0008 DRAFT & SECOND - 2013/05/08	20/06/11 13:29:07
Drawing No. 224970-A-302	Rev. T1