


01 Elevation 01
310 Scale:1:100




02 Elevation 02
310 Scale:1:50

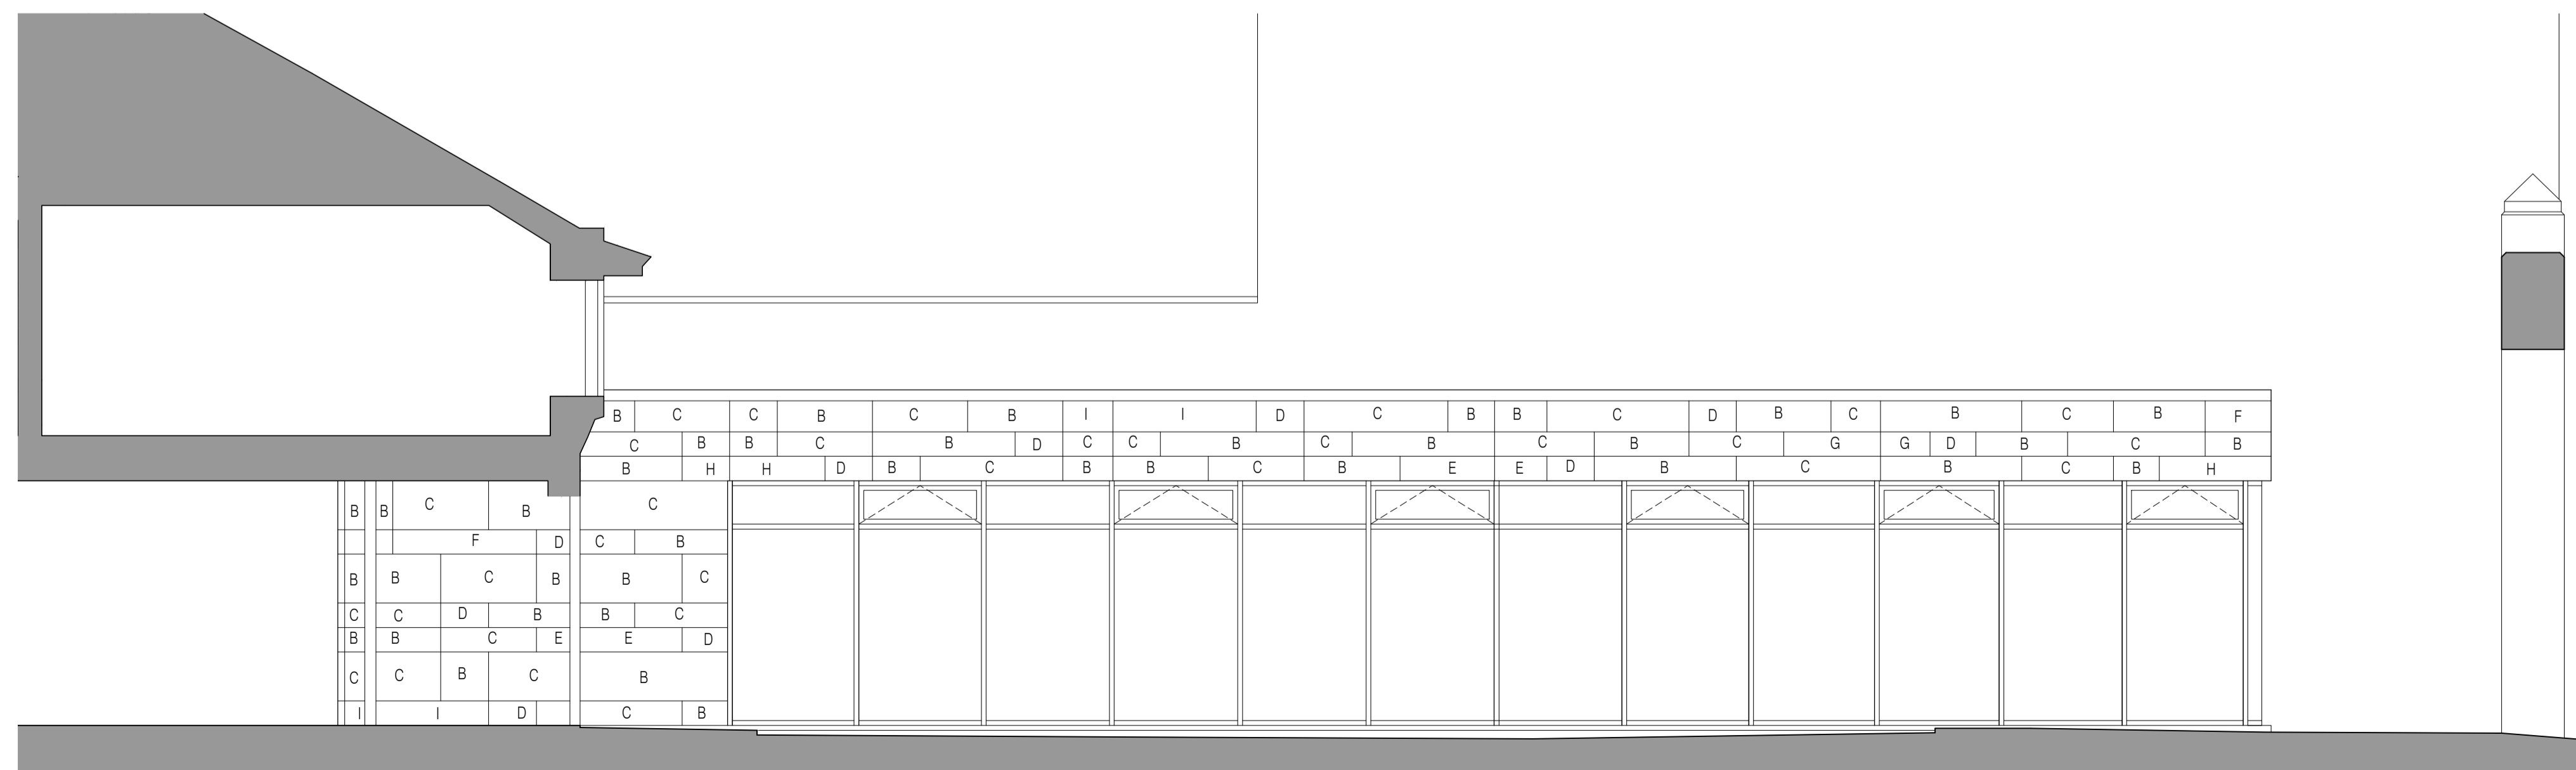


03 Elevation 03
310 Scale:1:50

NOTES: Do not scale this drawing. All dimensions to be checked on site prior to commencement or manufacture.

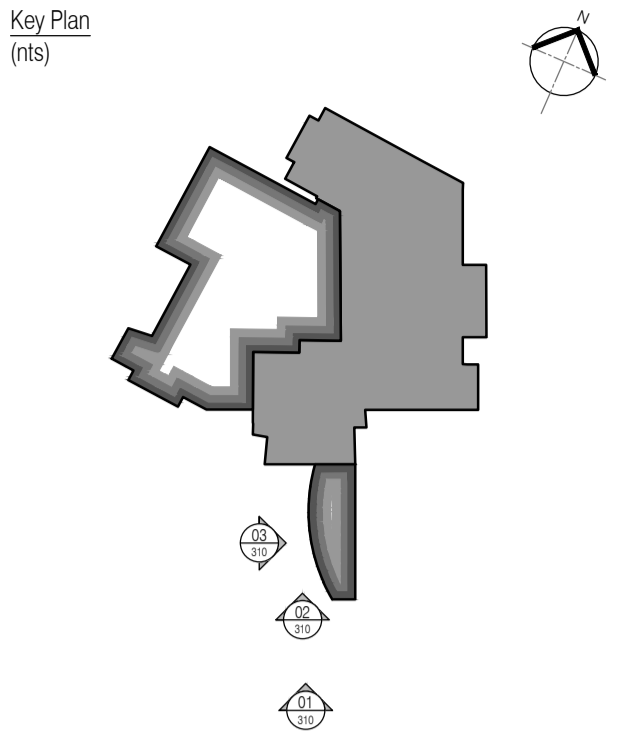

Cladding Legend

- A Denotes Anthracite Grey - Trespa_A25_8_1
- B Denotes Steel Grey - Trespa_A21_7_0
- C Denotes Mid Grey - Trespa_A21_5_1
- D Denotes Winter Grey - Trespa_A21_1_0
- E Denotes Lime Green - Trespa_A37_0_8
- F Denotes Royal Blue - Trespa_A22_1_6
- G Cyclam - Trespa_A17_3_5
- H Denotes Gold Yellow - Trespa_A04_1_7
- I Denotes Red Orange - Trespa_A10_1_8

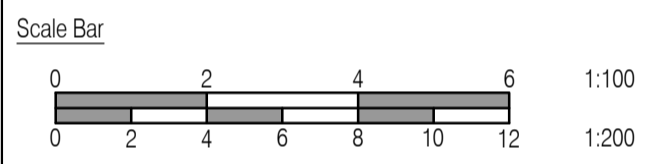

ISSUED FOR CONSTRUCTION

Rev	Date	By	Chk	Comment
C5	16.01.14	CH	AC	Window ref added
C4	27.11.13	CH	AC	Cladding setting out added
C3	25.11.13	CH	AC	Dims added
C2	24.10.13	CH	AC	Elevations updated
C1	03.07.13	FKC	JAS	Issued for CONSTRUCTION

BRINGING IDEAS TO LIFE



FRANKHAM

Frankham Consultancy Group Limited
21 Perrymount Road
Haywards Heath RH16 3TP
t 01444 444900 f 01444 455642
enquire@frankham.com
www.frankham.com

Client



www.ealing.gov.uk

Project Title

Dominion Arts Centre
Southall
London

Drawing Title

Proposed
Elevations 01, 02 & 03

Drawn by: FKC	Scale: 1:50 & 100@A1	Date: 19.12.12
Designed by: FCG	Checked by: -	Approved by: -

File Ref.: 2009-11-13-29-12	Drawing No. 224970-A-310	Rev. C5
--------------------------------	-----------------------------	------------