




01 Cafe Roof Eaves Parapet Detail  
210 Scale: 1:5

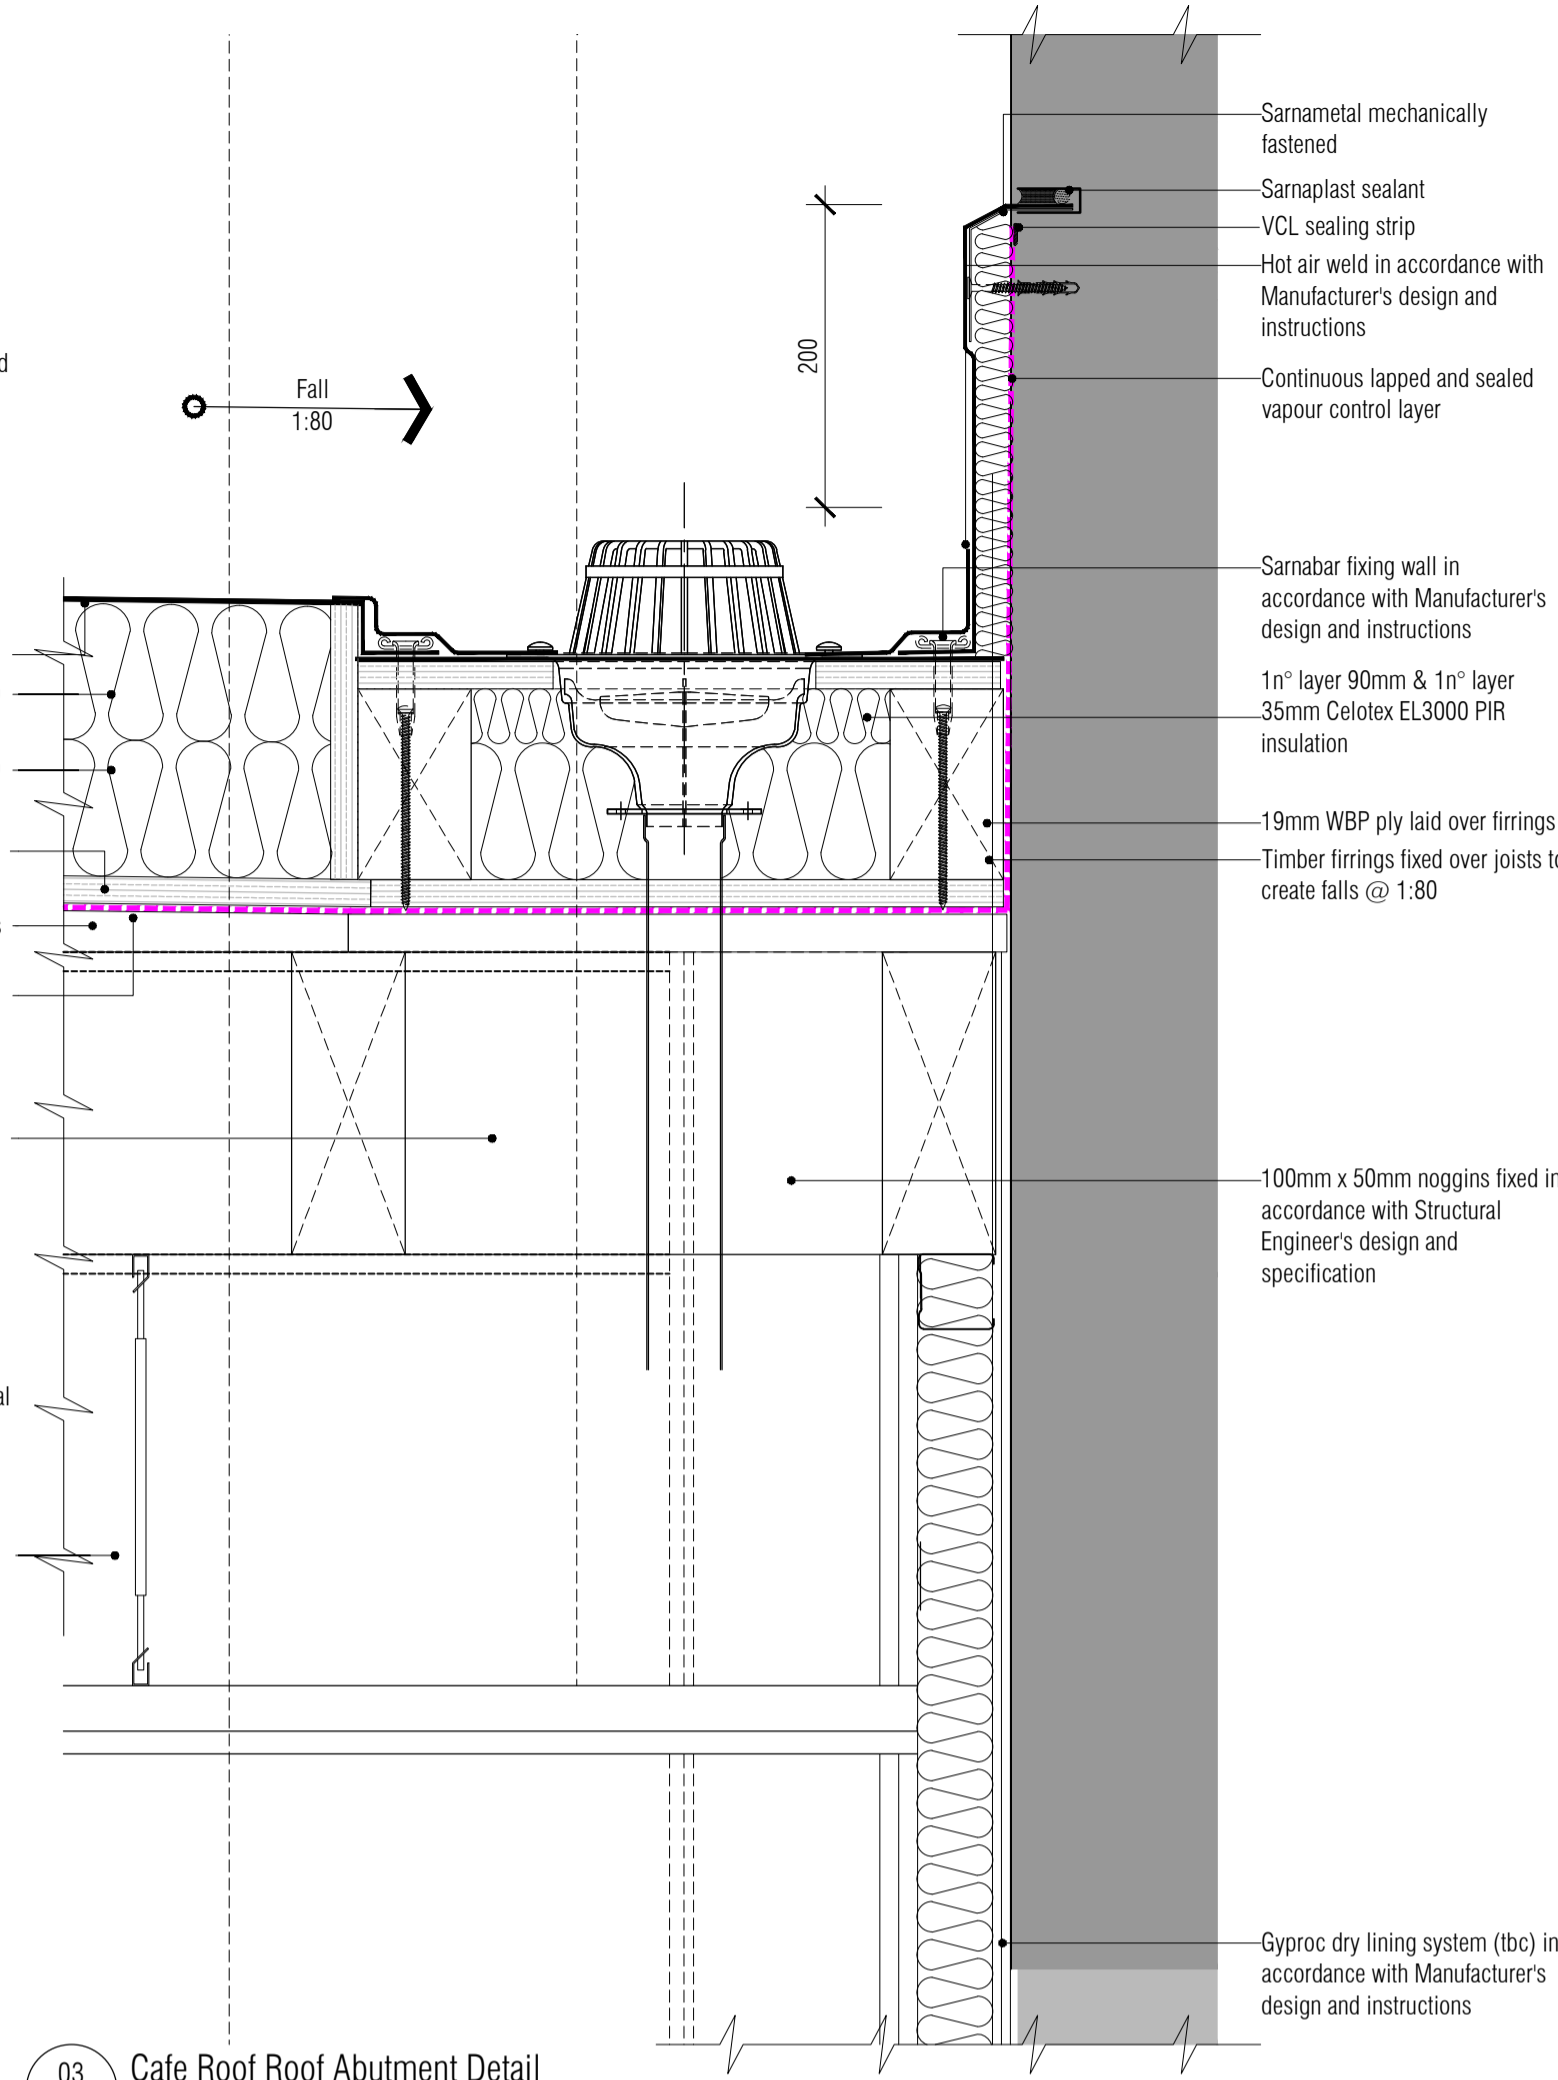


03 Cafe Roof Roof Abutment Detail  
210 Scale: 1:5

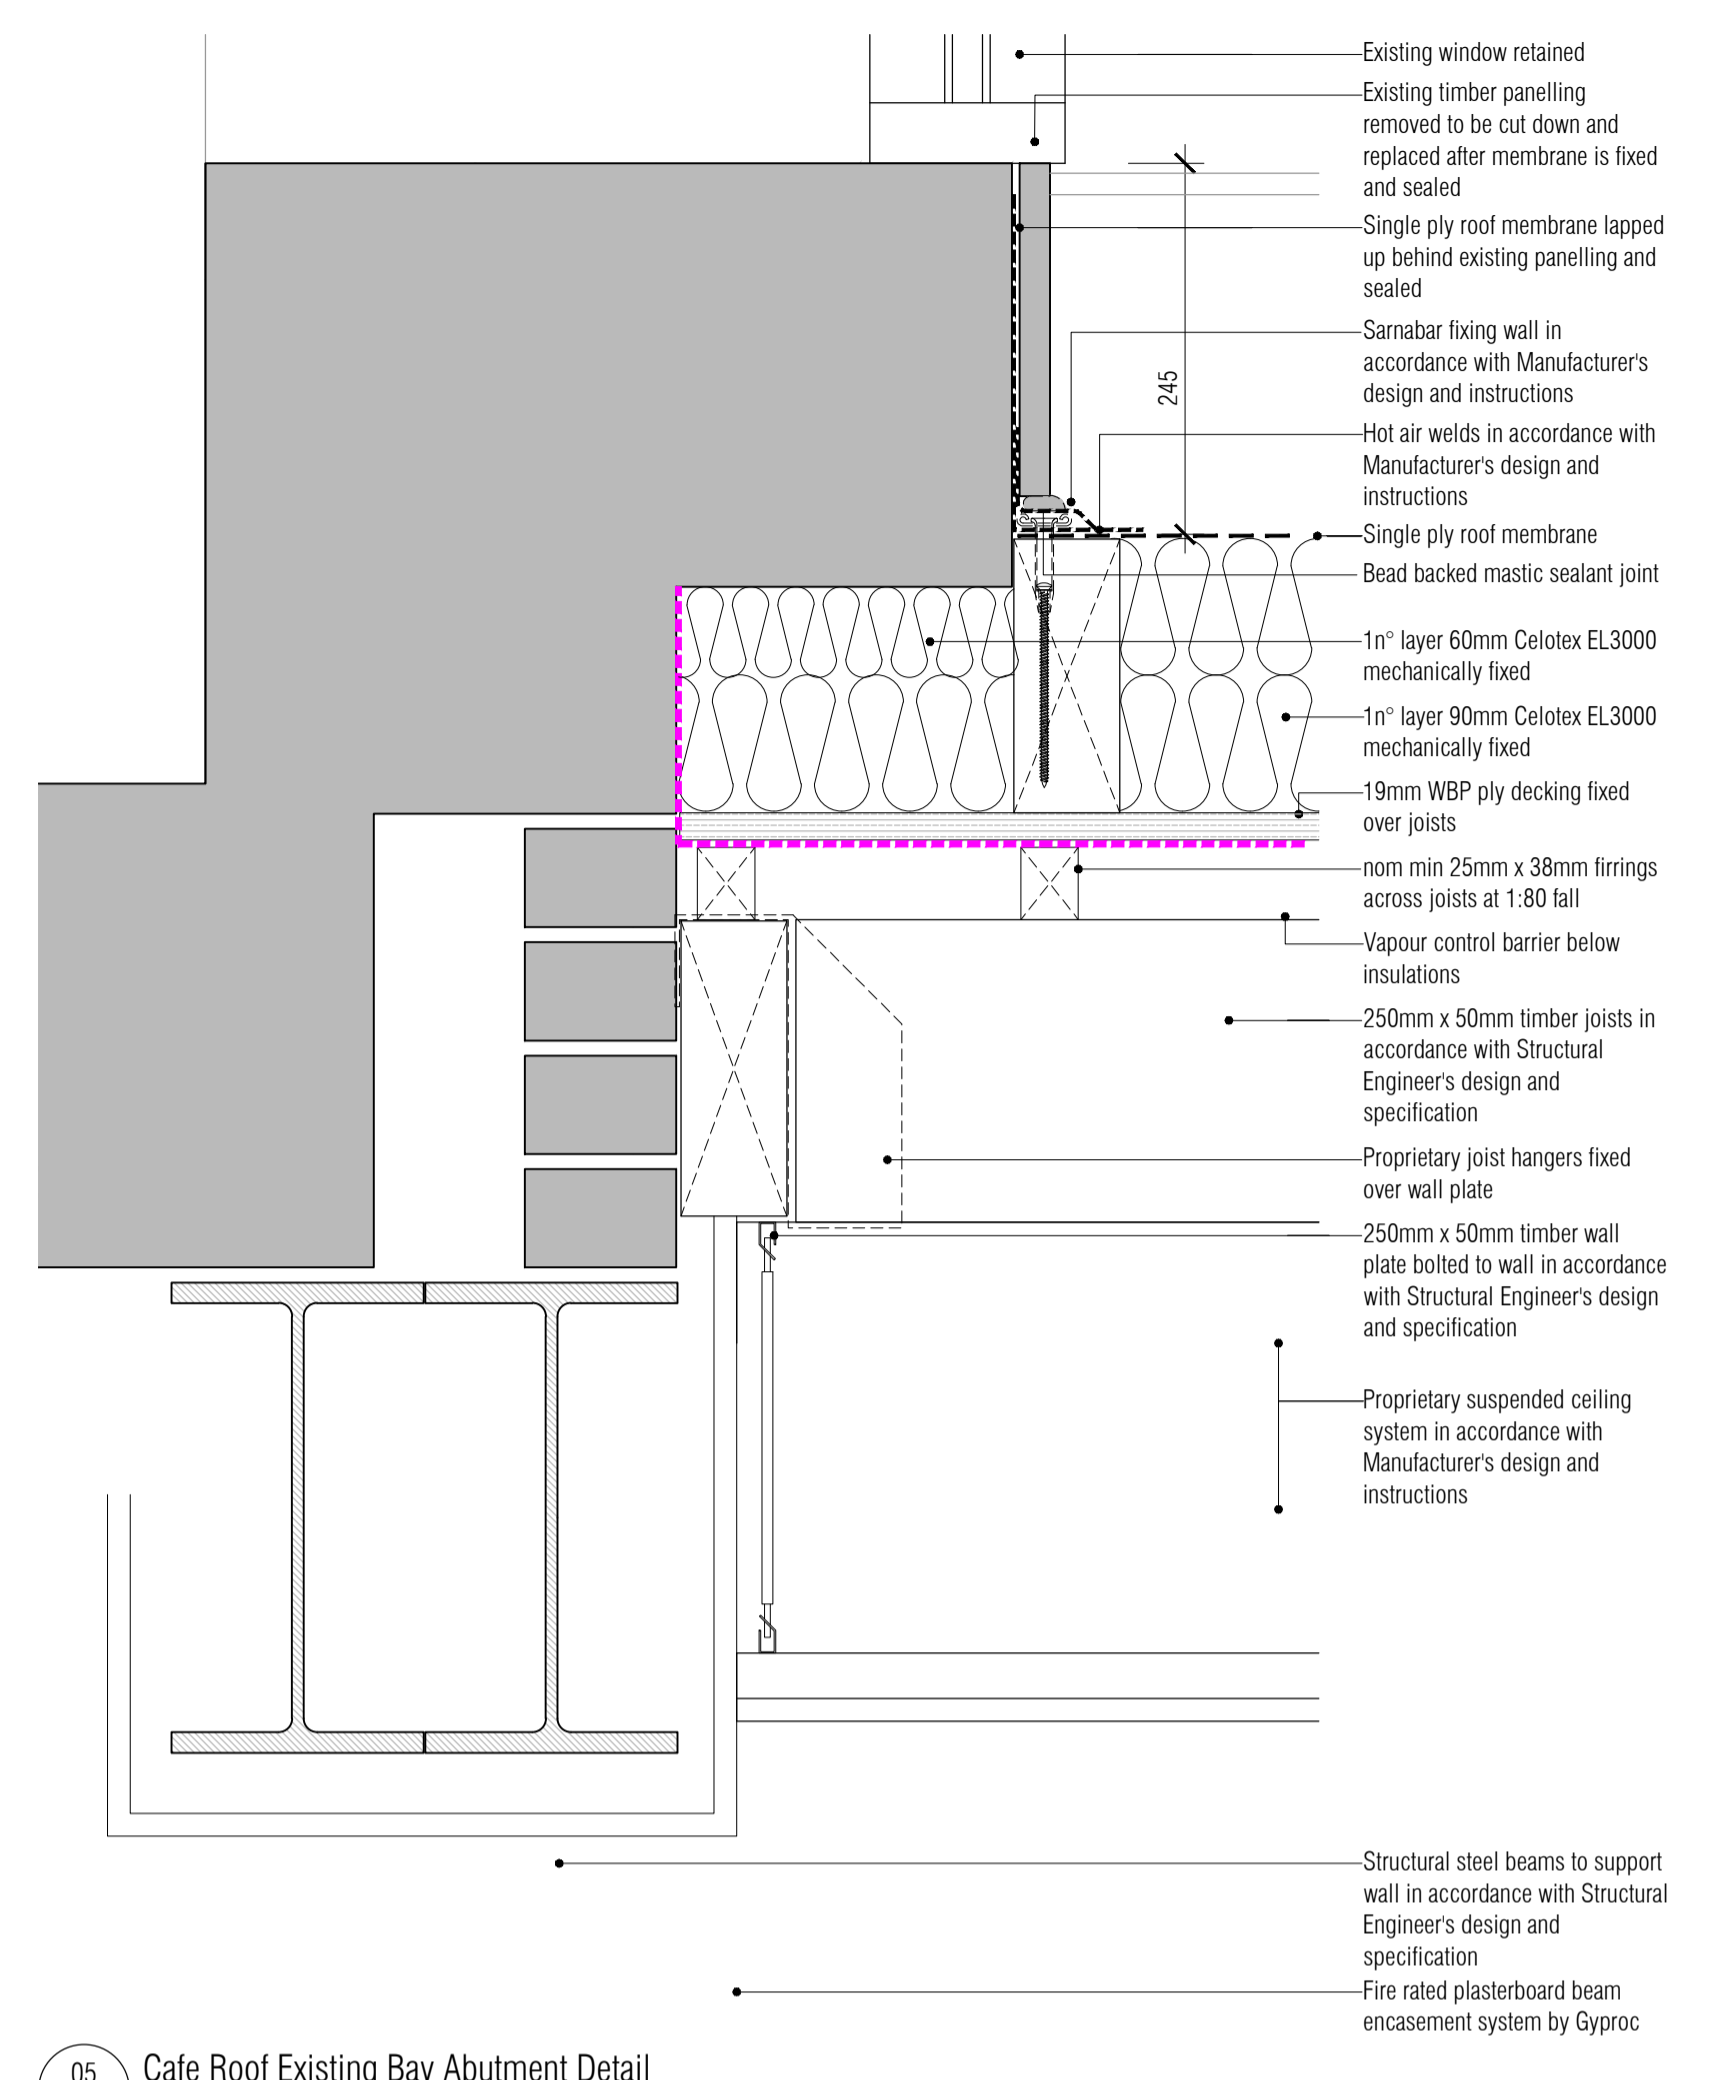


05 Cafe Roof Existing Bay Abutment Detail  
210 Scale: 1:5

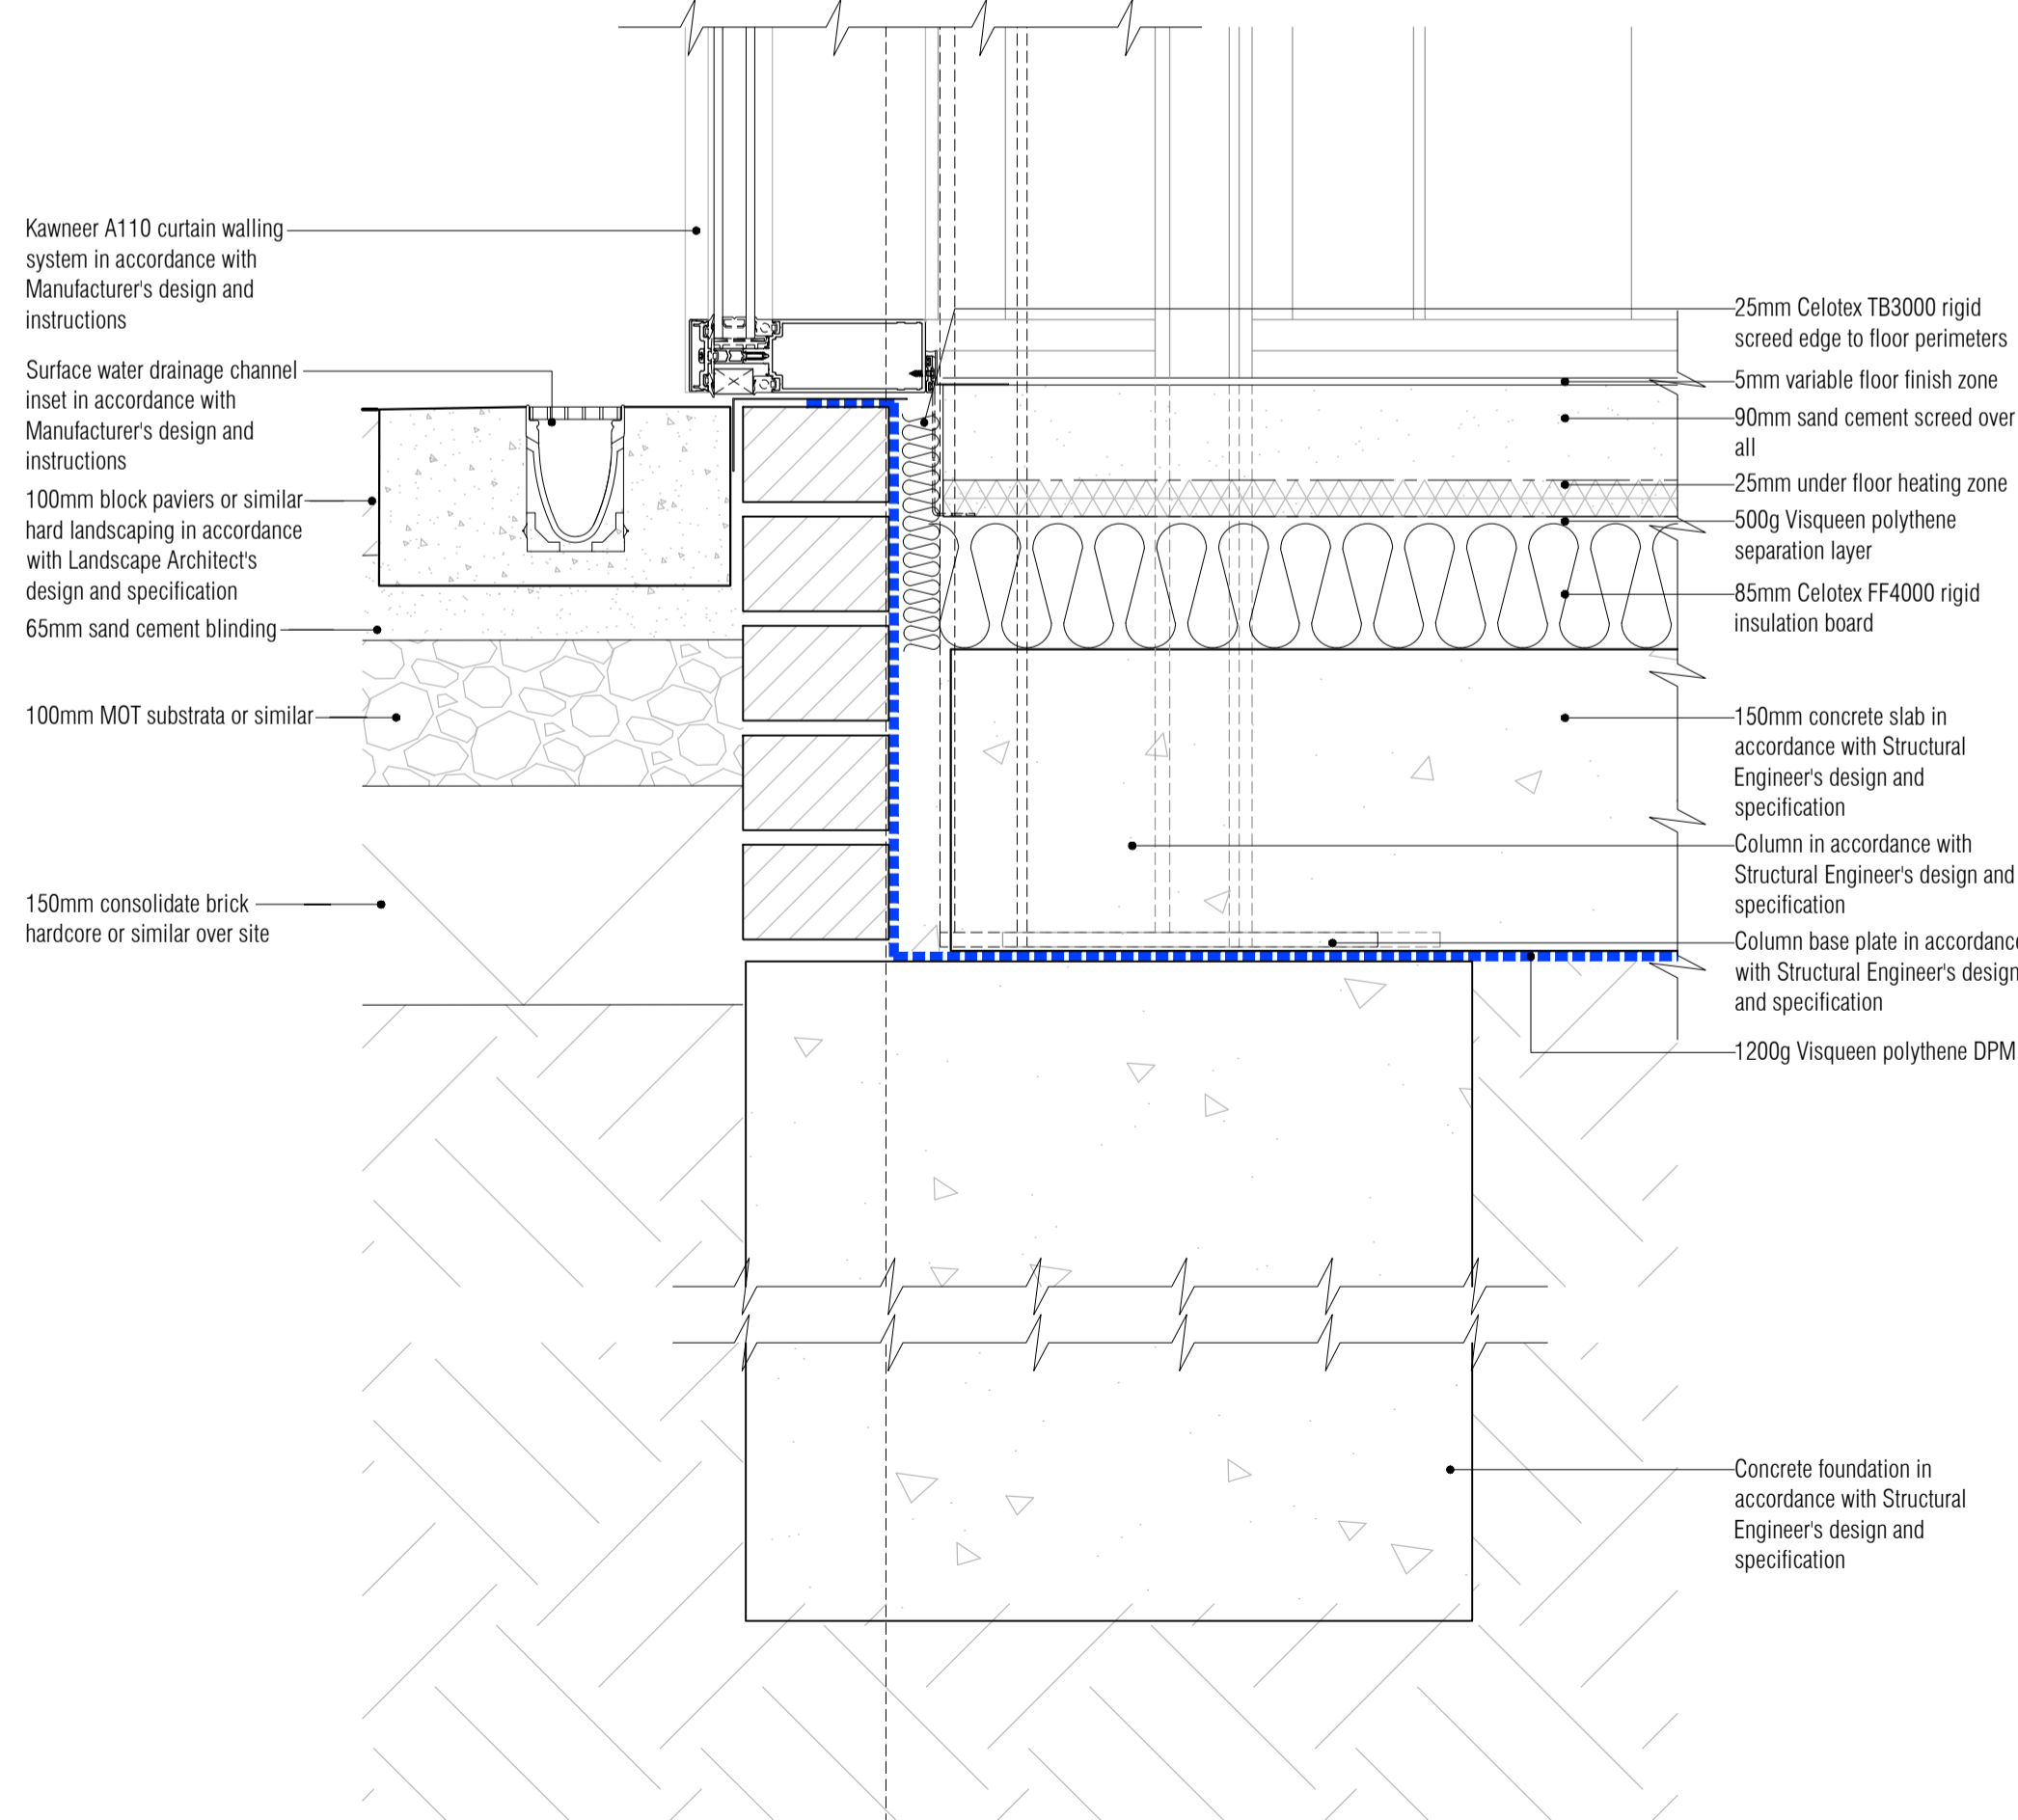

02 Cafe Threshold Detail  
210 Scale: 1:5

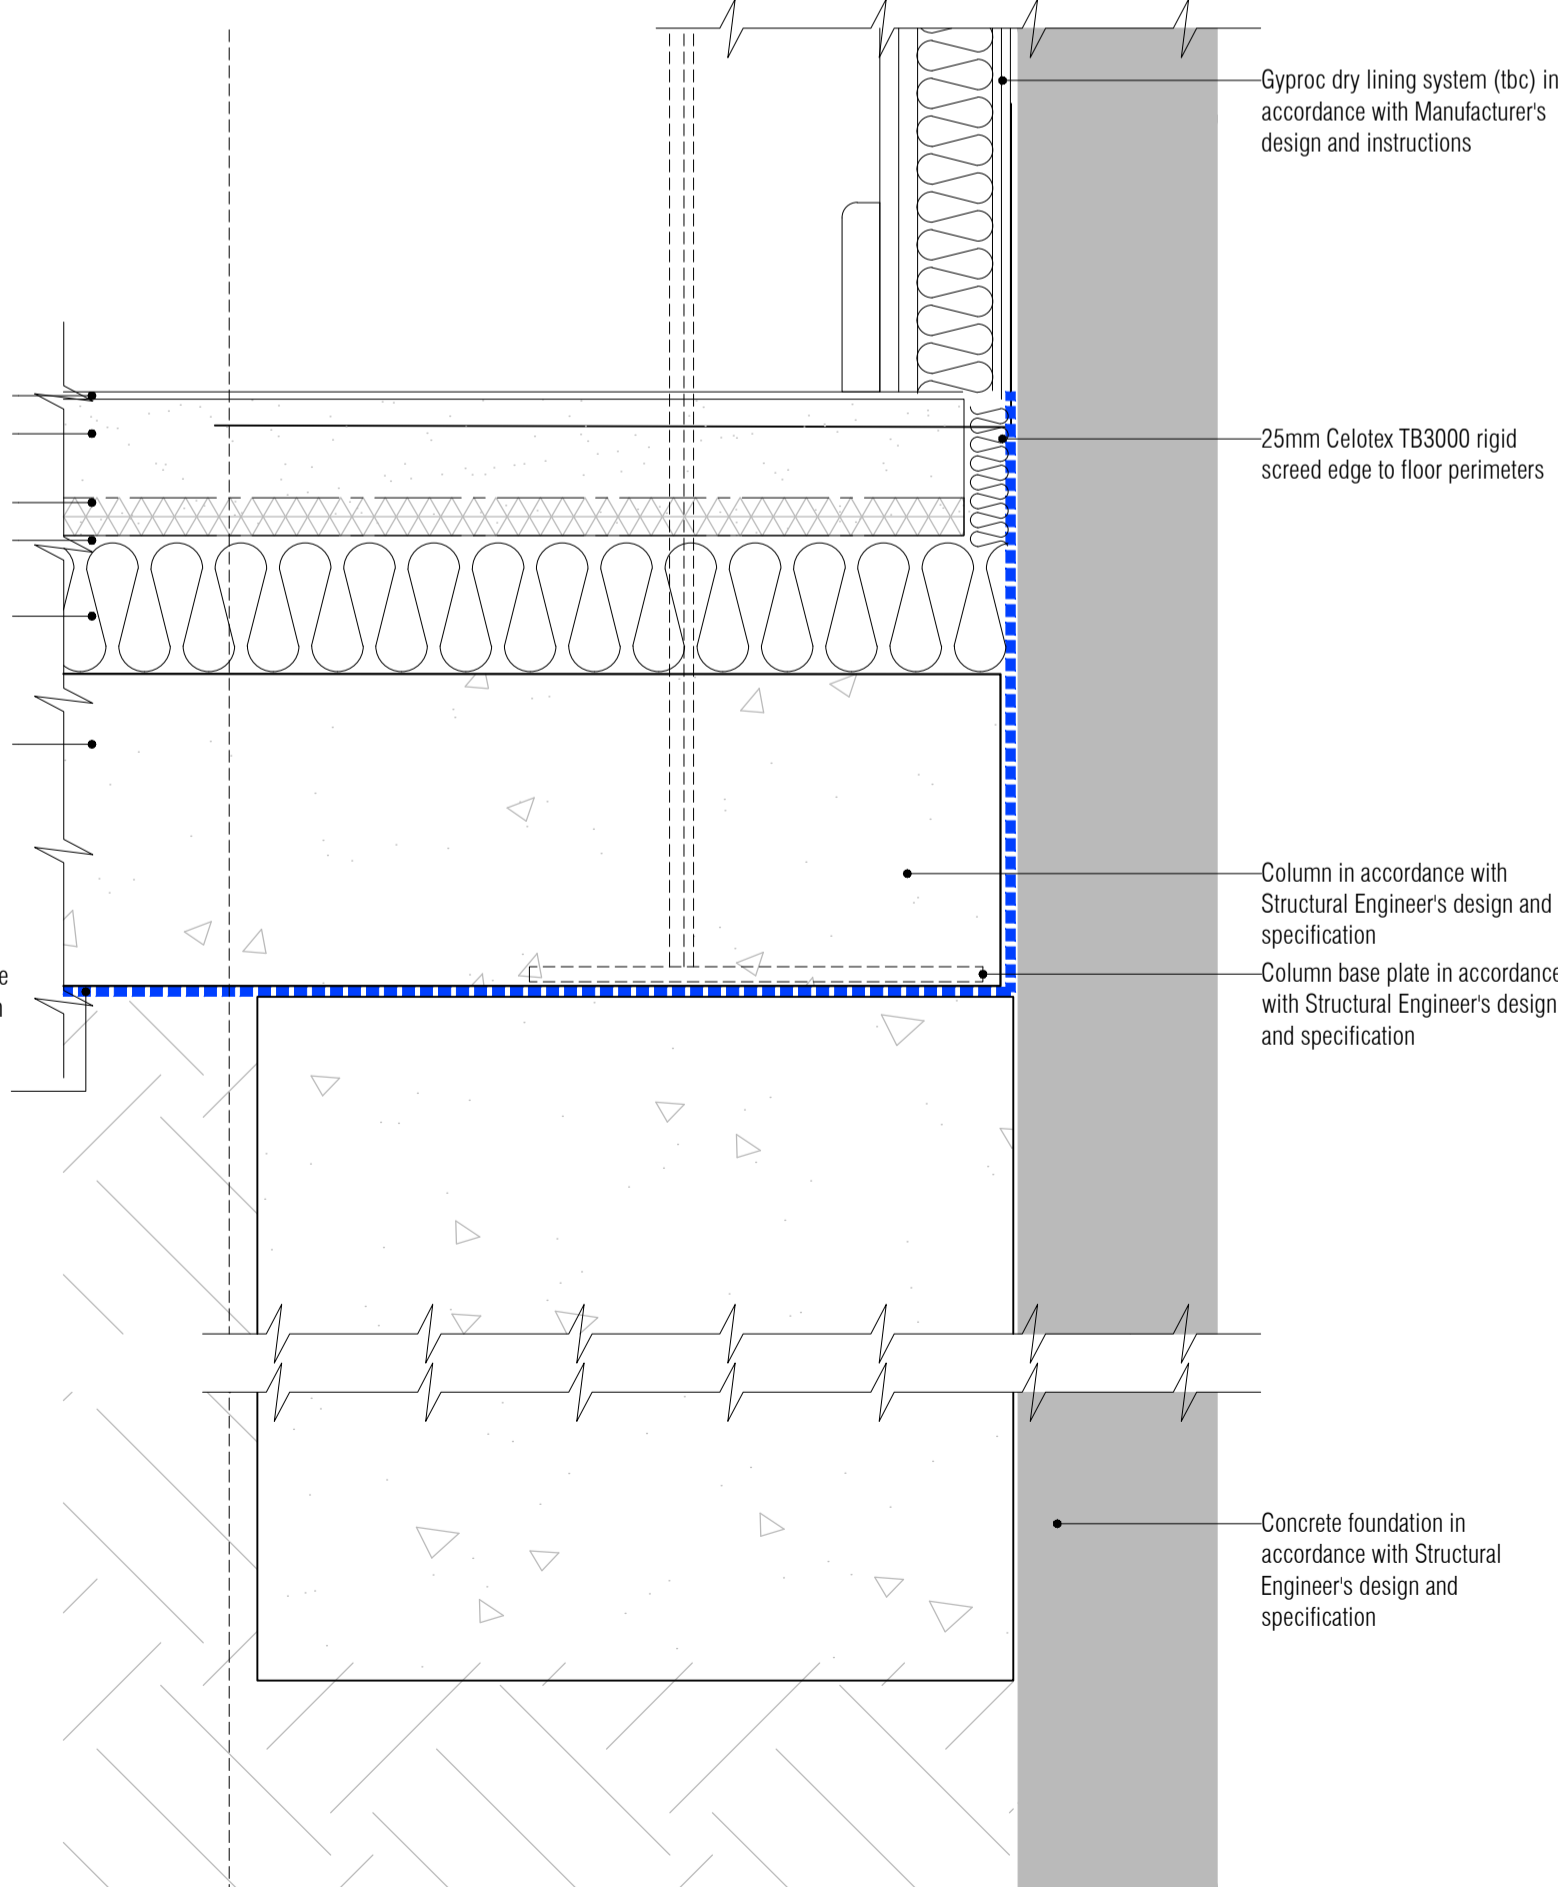


04 Cafe Floor Abutment Detail  
210 Scale: 1:5

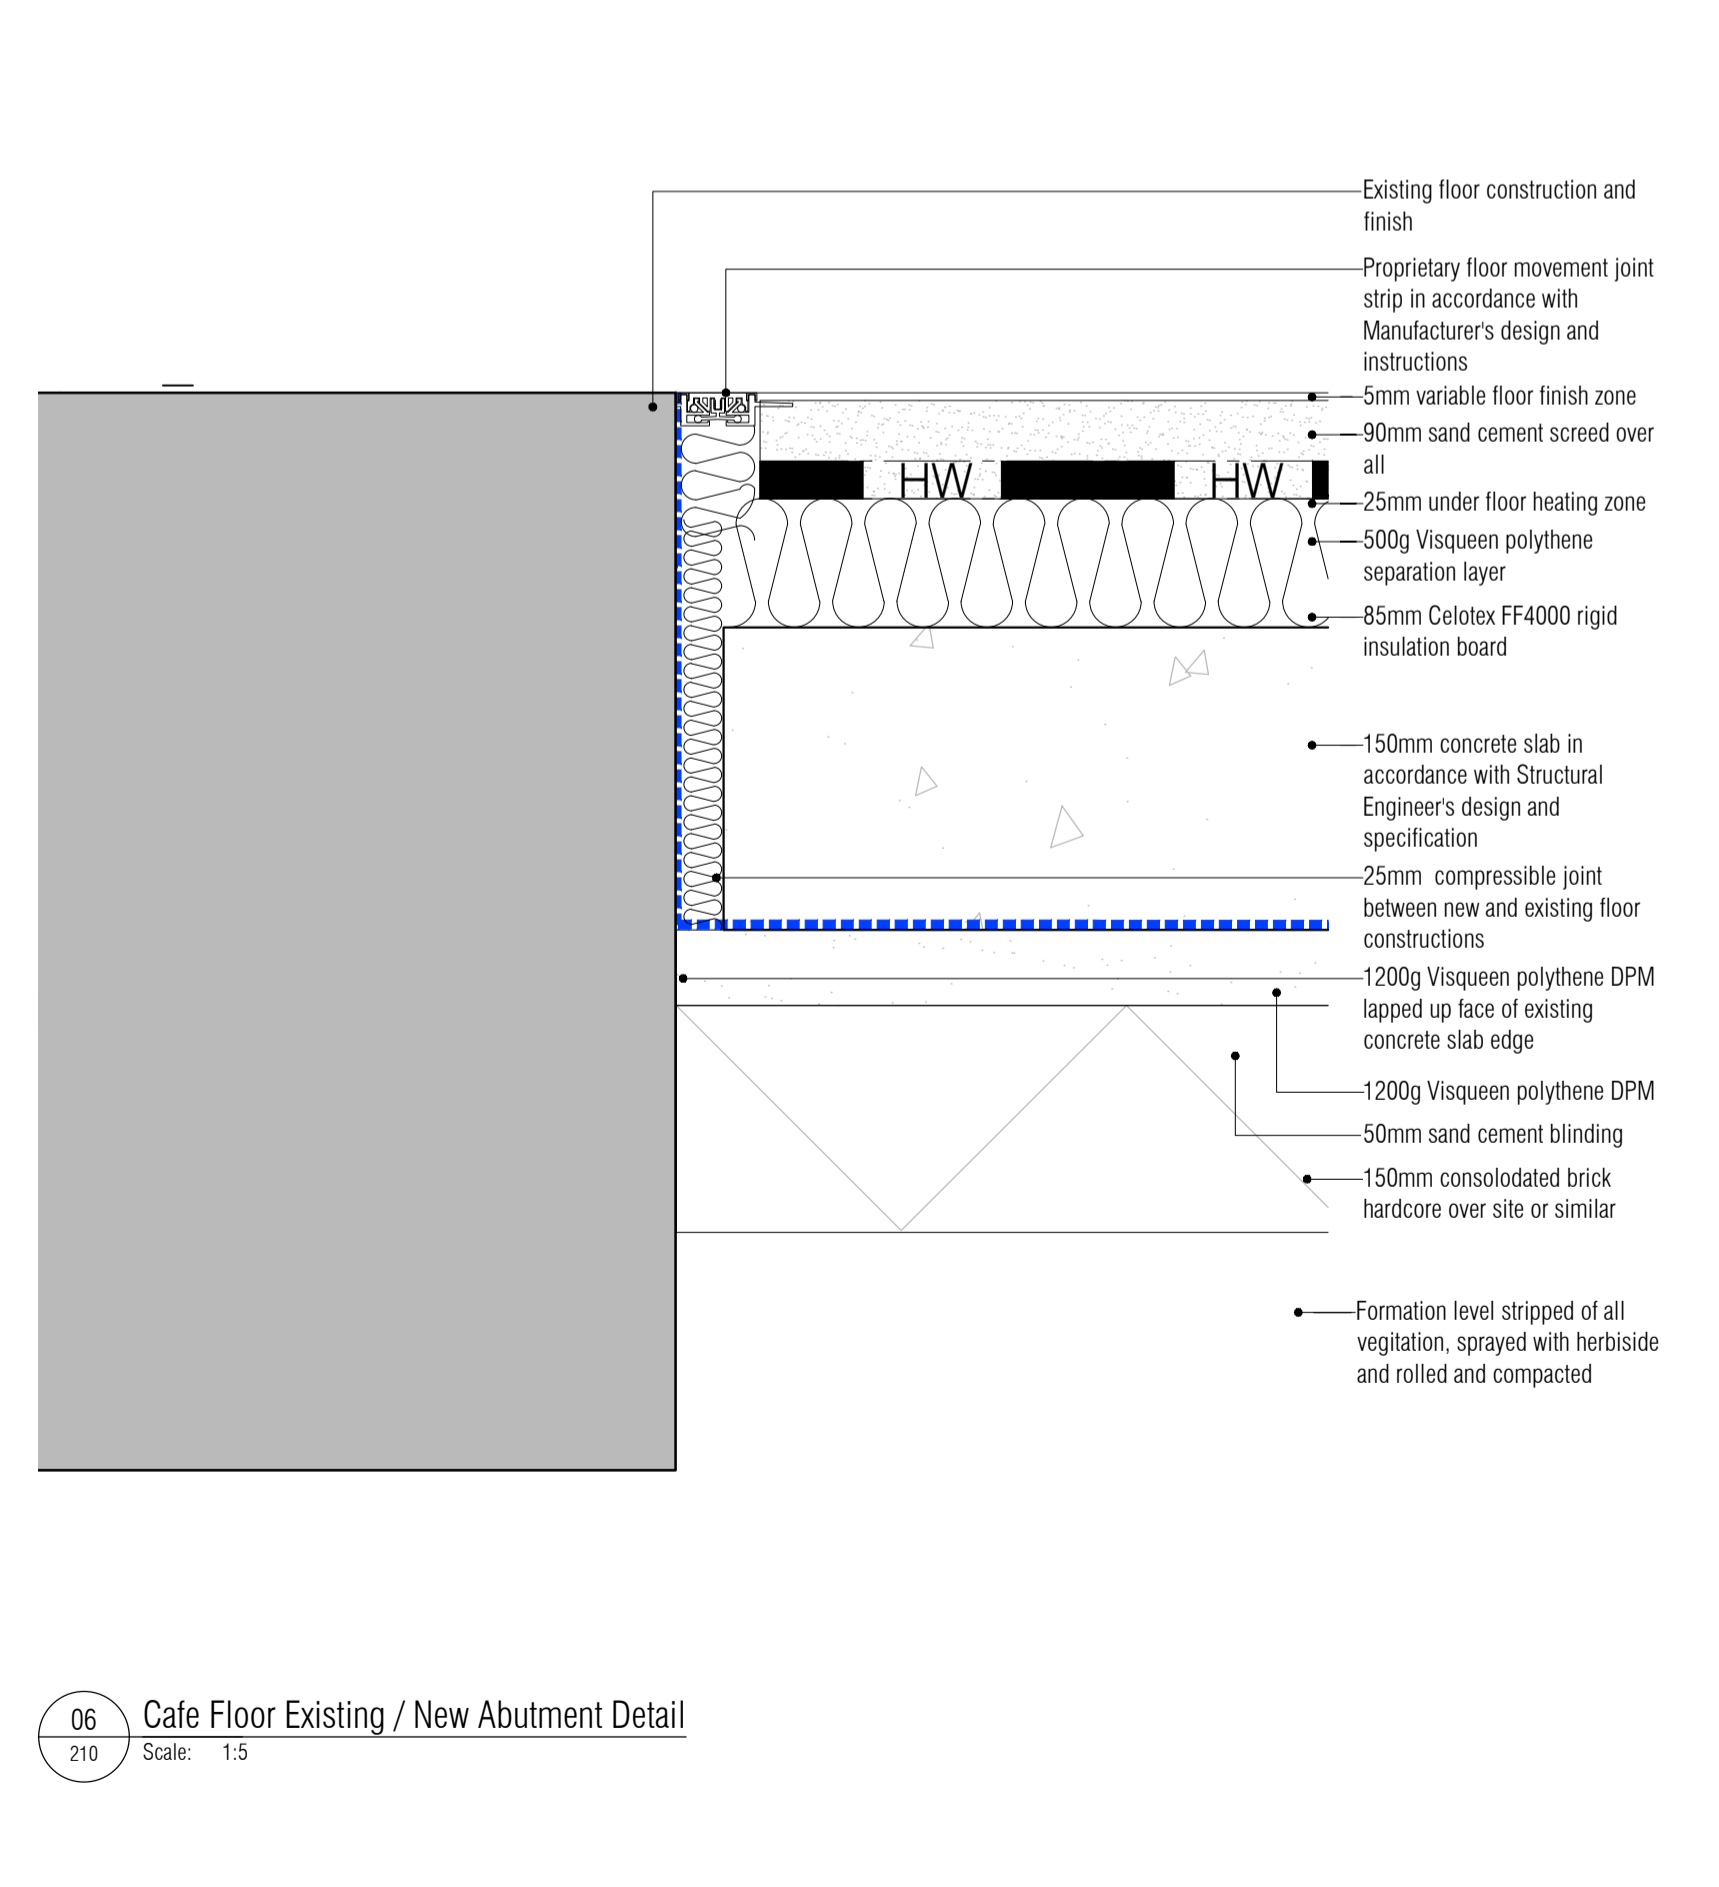

06 Cafe Floor Existing / New Abutment Detail  
210 Scale: 1:5

NOTES: Do not scale this drawing. All dimensions to be checked on site prior to commencement or manufacture.

Key Plan (RIS)

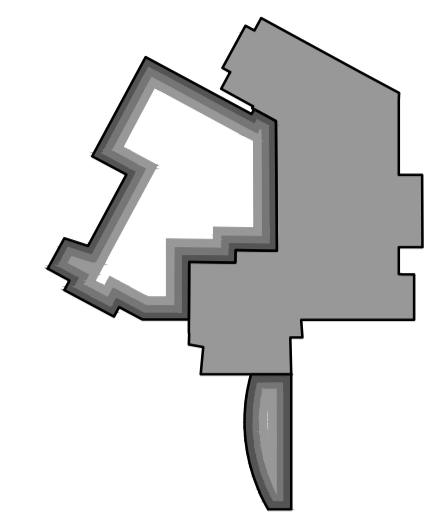

**ISSUED FOR CONSTRUCTION**

Rev	Date	By	Chk	Comment
C1	03.07.13	RKC	JAS	Issued for CONSTRUCTION

**BRINGING IDEAS TO LIFE**

**FRANKHAM**

Frankham Consultancy Group Limited  
 21 Perrymount Road  
 Hayesville Heath RH16 3TP  
 t 01444 444000 f 01444 455642  
 enquiry@frankham.com  
 www.frankham.com

Client

**Ealing**  
www.ealing.gov.uk

Project Title

Dominion Arts Centre  
 Southall  
 London

Drawing Title

Cafe Sectional  
 Details

Drawn by: RKC	Scale: 1:50@A1	Date: 06.02.13
Designed by: FCG	Checked by: JAS	Approved by: AGC

File Ref.:	2006-11-13-45-24
Drawing No.	224970-A-420
Rev.	C1