




01 New Flat Roof / Existing Pitched Roof Abutment Detail
Scale: 1:5

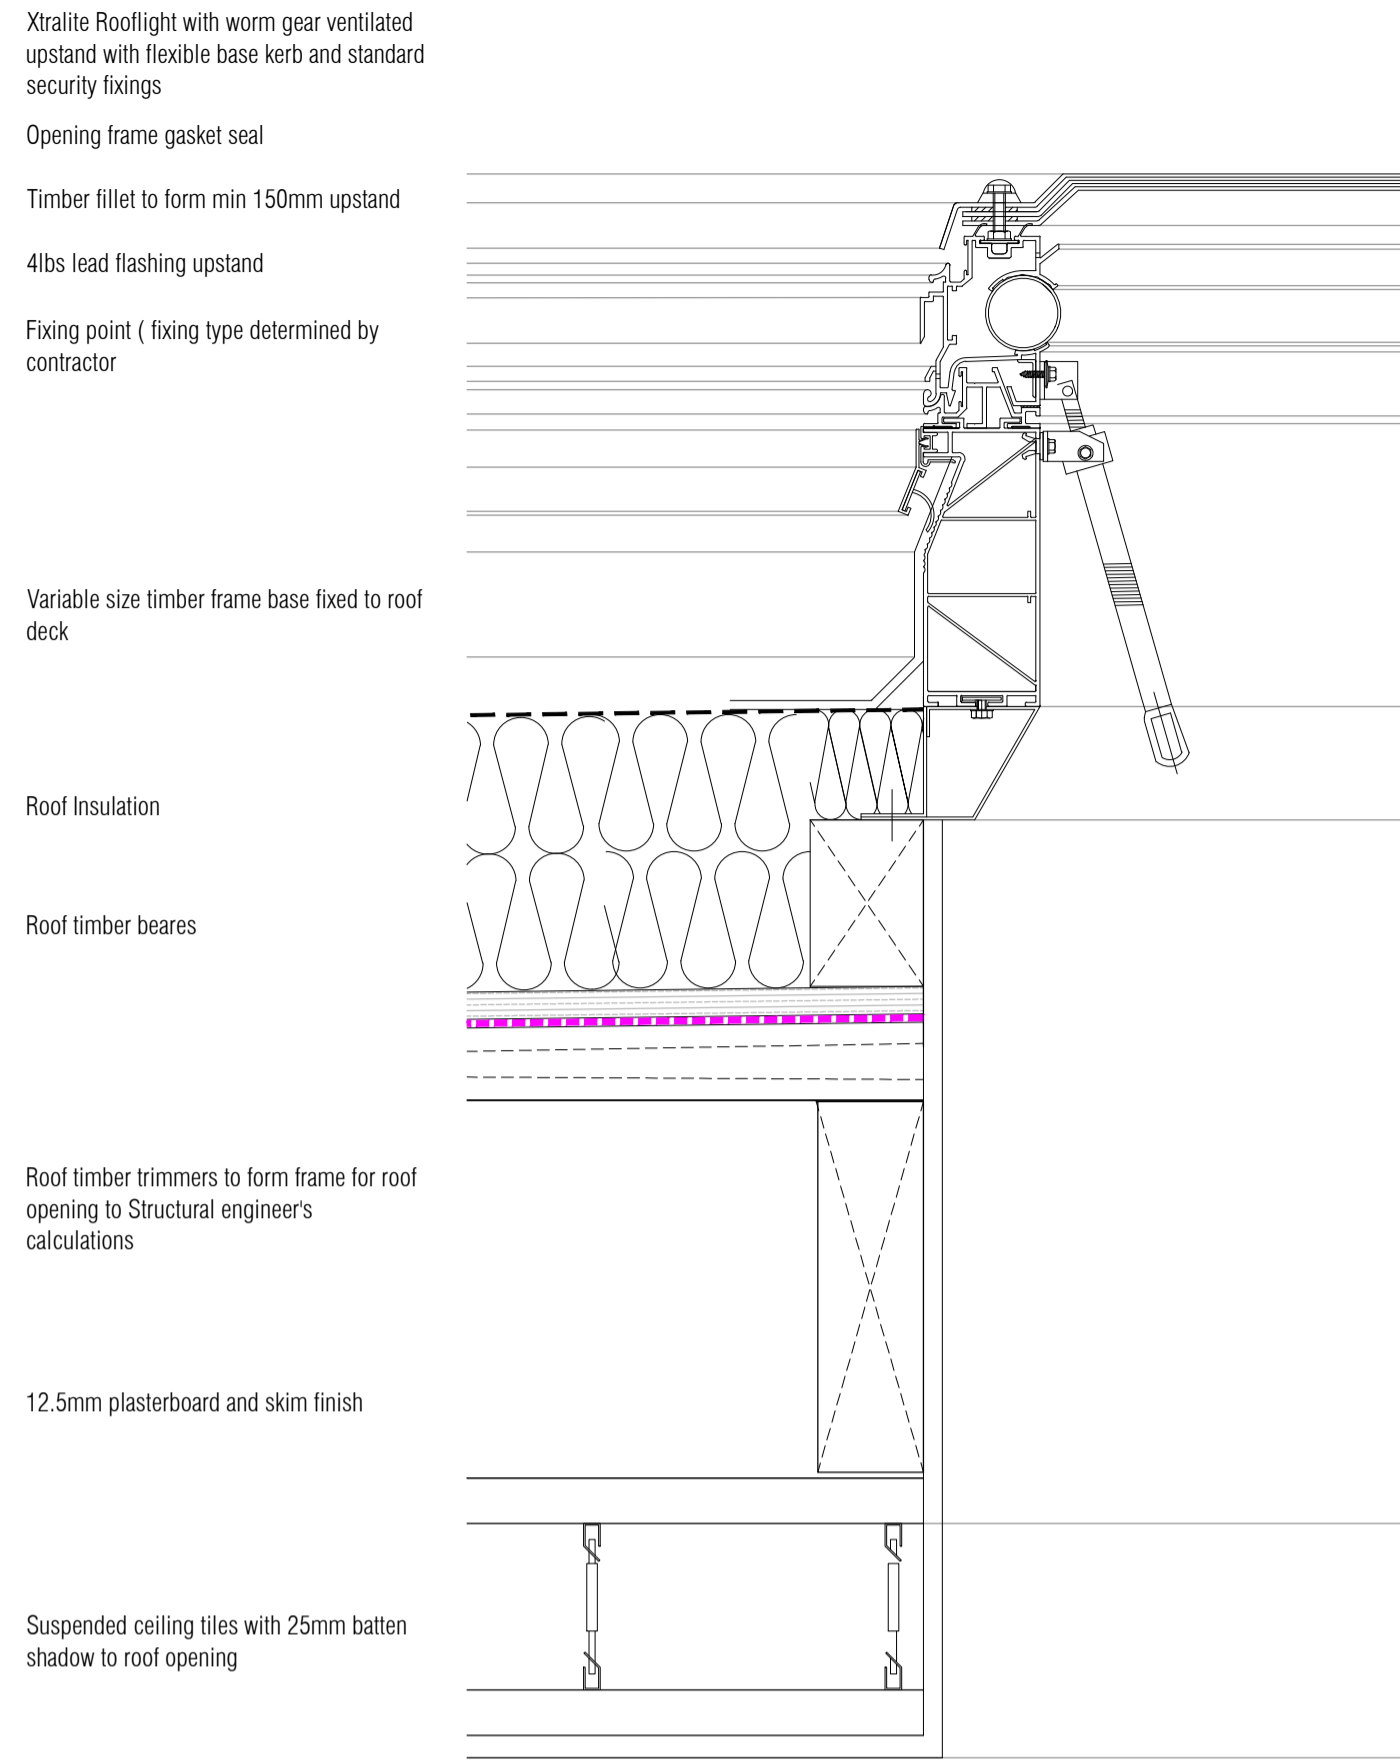


02 New Flat Roof / Roof Light Kerb Detail
Scale: 1:5

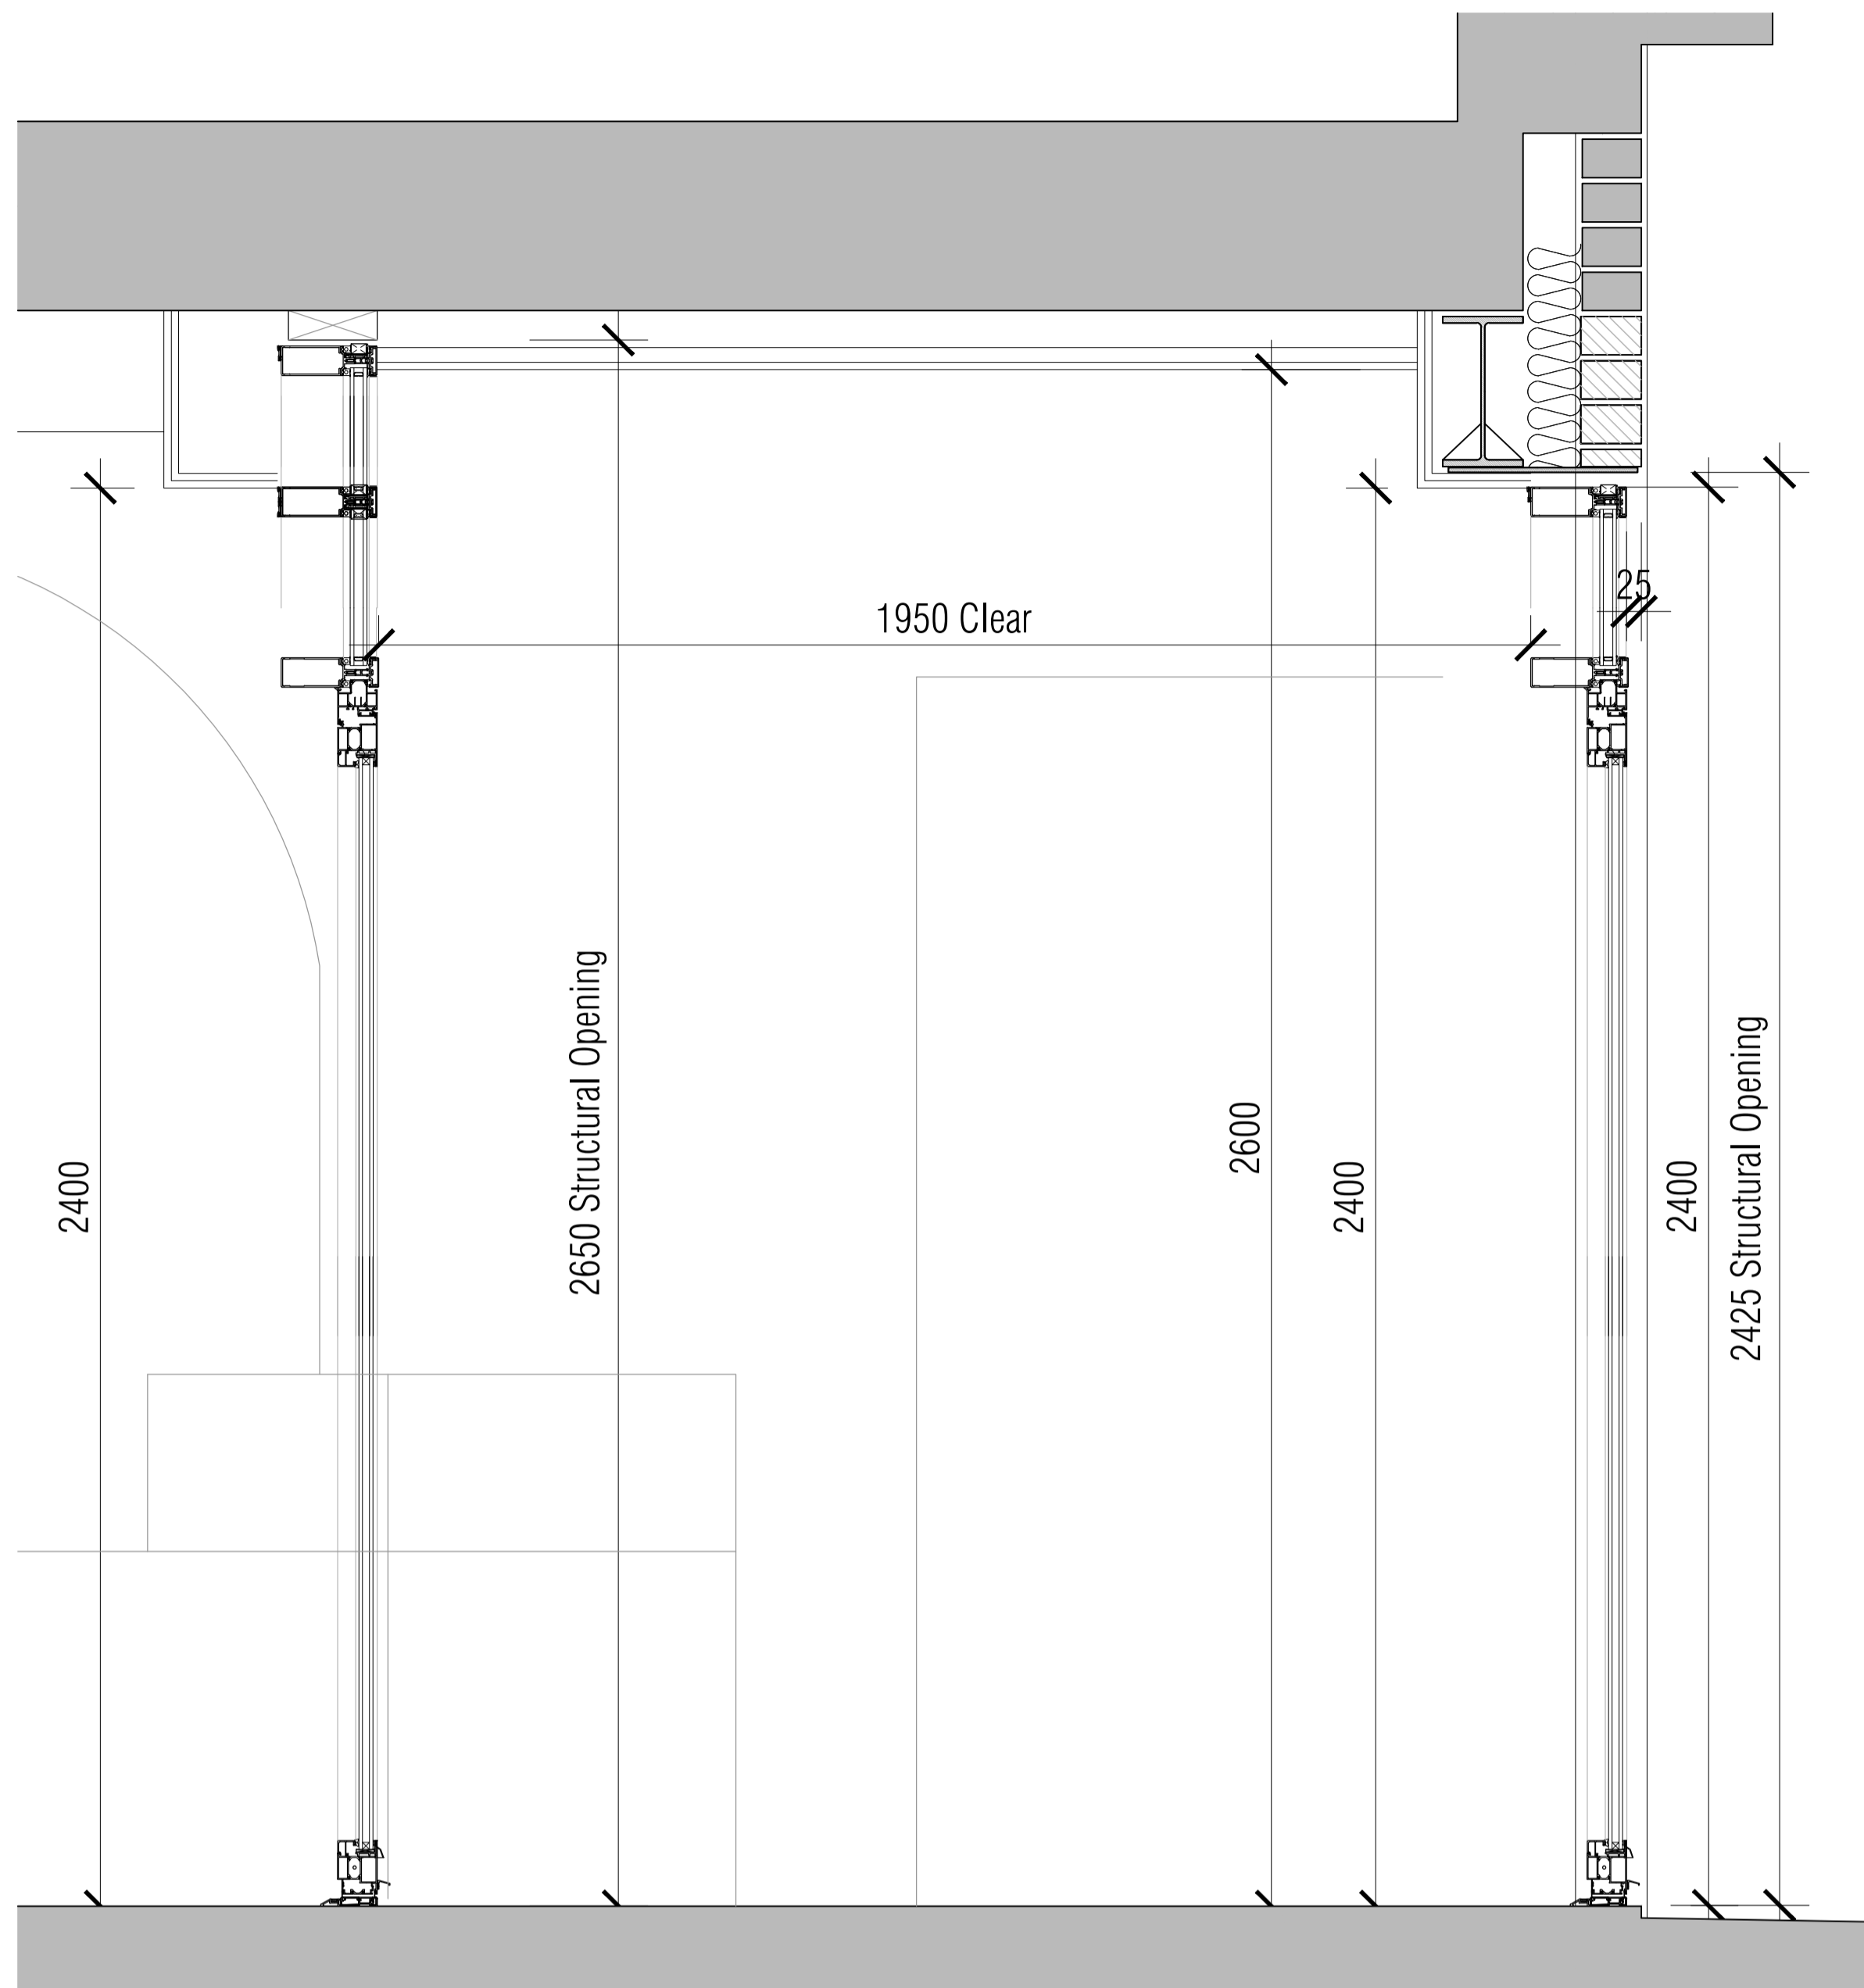

03 Main Entrance Lobby
Scale: 1:10

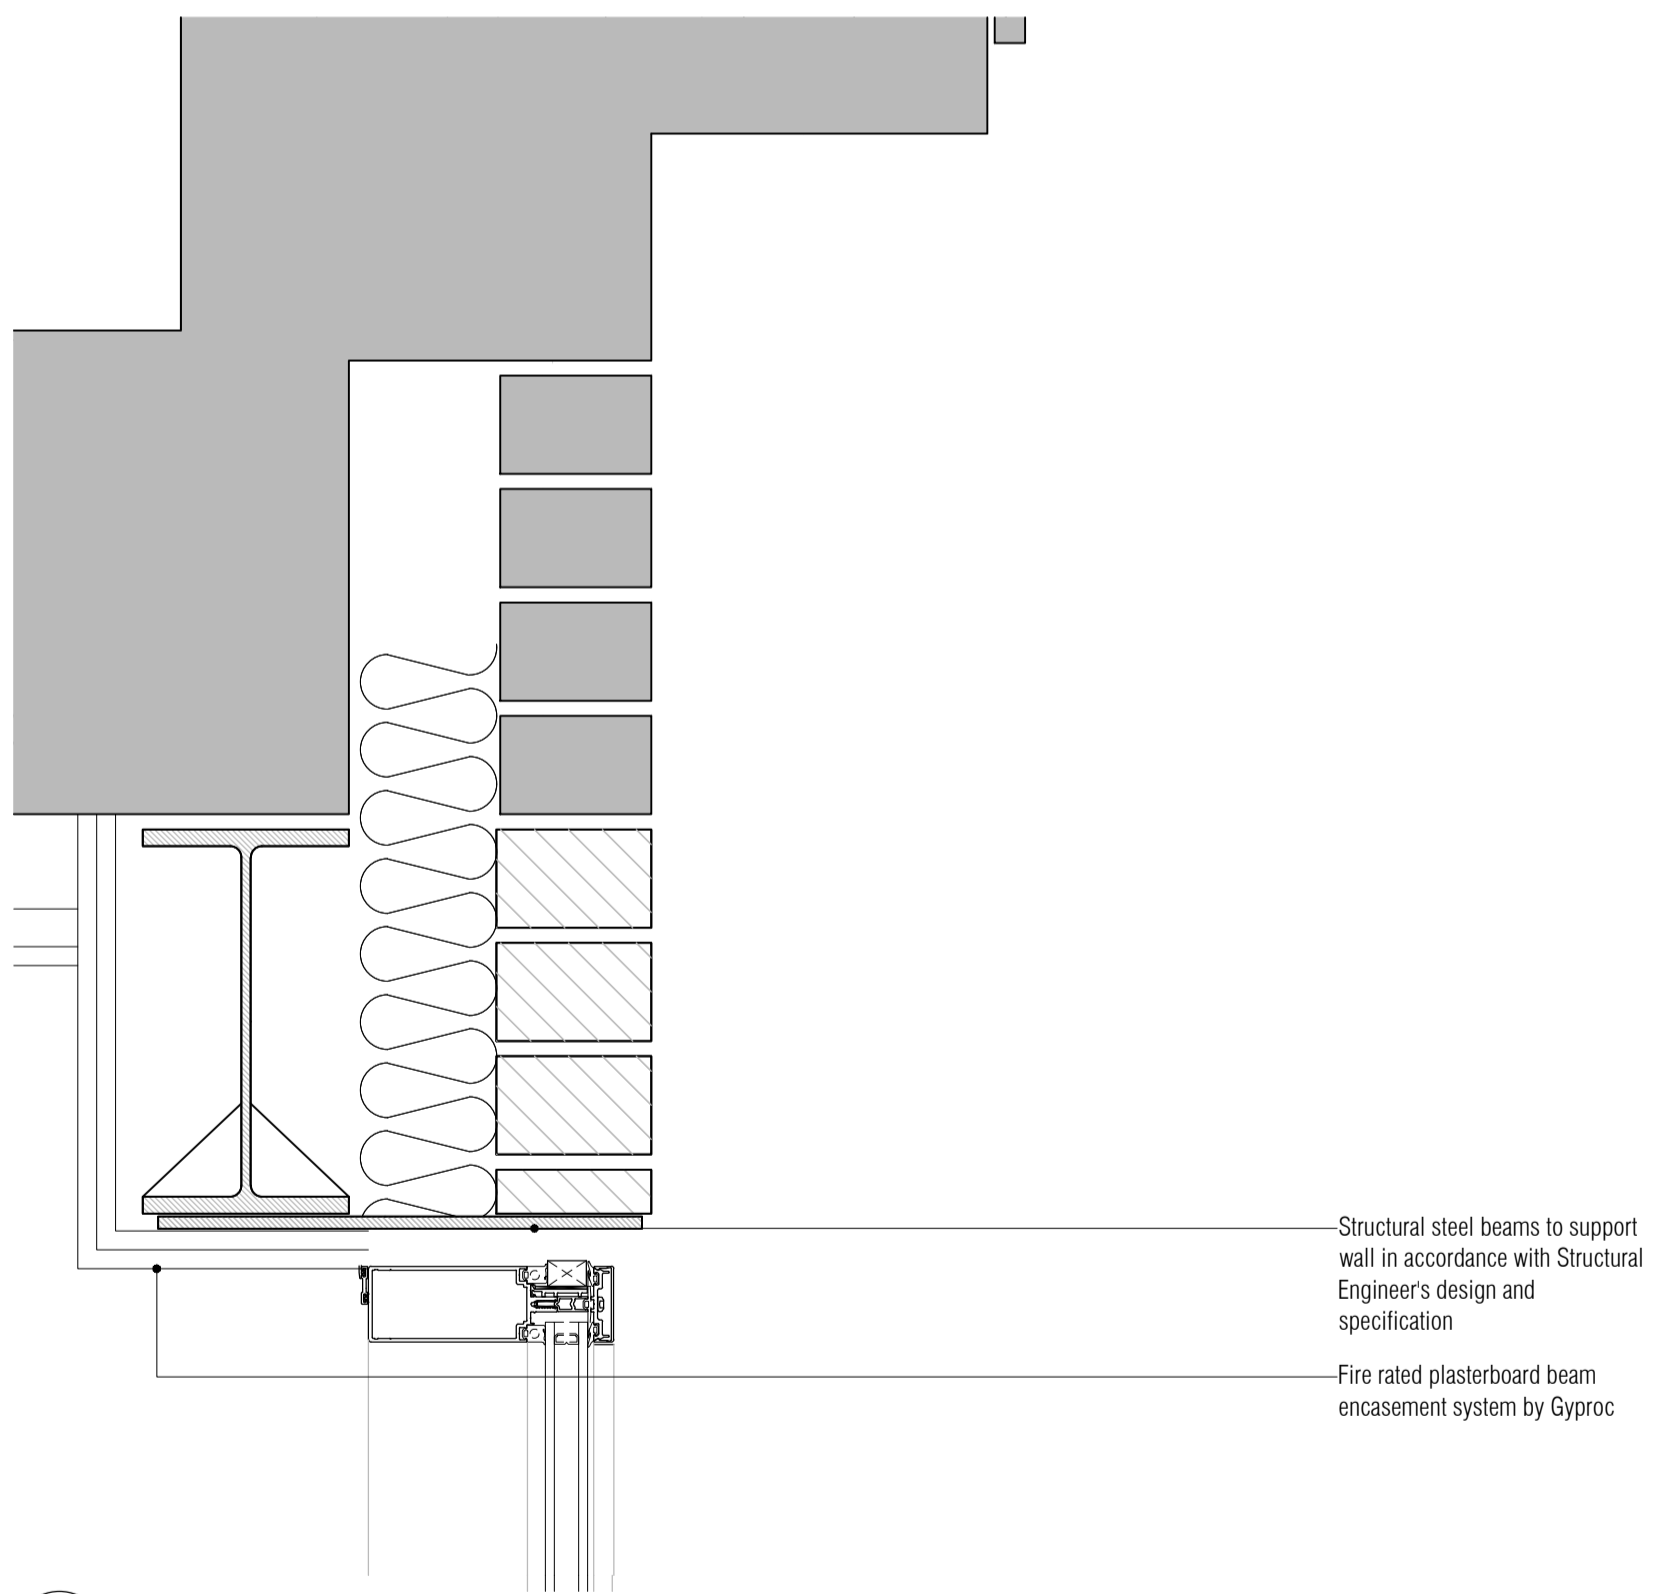


04 Main Entrance Head Detail
Scale: 1:5

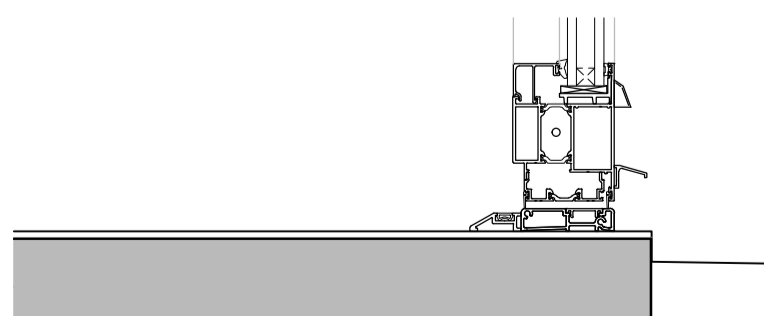

05 Main Entrance Head Detail
Scale: 1:5

NOTES: Do not scale this drawing. All dimensions to be checked on site prior to commencement or manufacture.

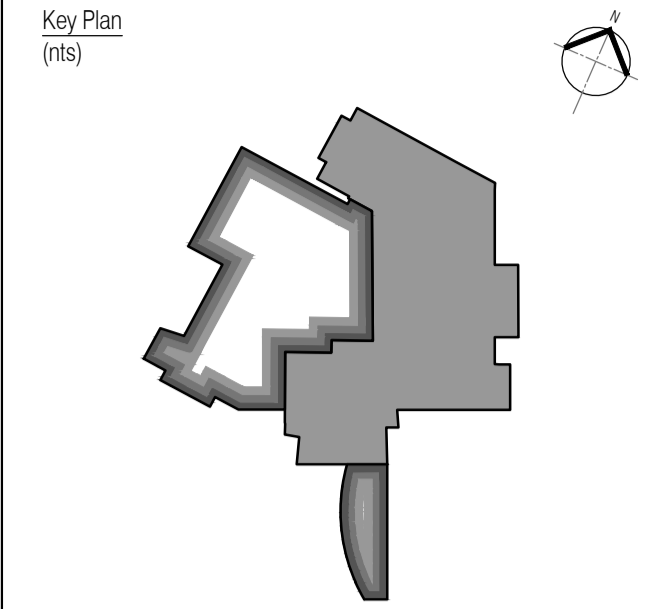

ISSUED FOR CONSTRUCTION

Rev	Date	By	CHK	Comment
C2	08.11.13	CH	AC	Gate details added
C1	03.07.13	FRKC	JAS	Issued for CONSTRUCTION

BRINGING IDEAS TO LIFE

FRANKHAM

Frankham Consultancy Group Limited
21 Pymms Road
Haywards Heath RH16 3TP
t 01444 444900 f 01444 455642
enquire@frankham.com
www.frankham.com

Client

Ealing
www.ealing.gov.uk

Project Title

Dominion Arts Centre
Southall
London

Drawing Title

Main Entrance
Details

Drawn by: RKC	Scale: Varies@A1	Date: 08.11.13
Designed by: FCG	Checked by: JAS	Approved by: AGC

File Ref.: E:\2008\2401 - L&L&L&L - DOMINION ARTS CENTRE\4448 - 08.11.13\DWG\20081113_47_33	Rev: C2
Drawing No. 224970-A-425	