

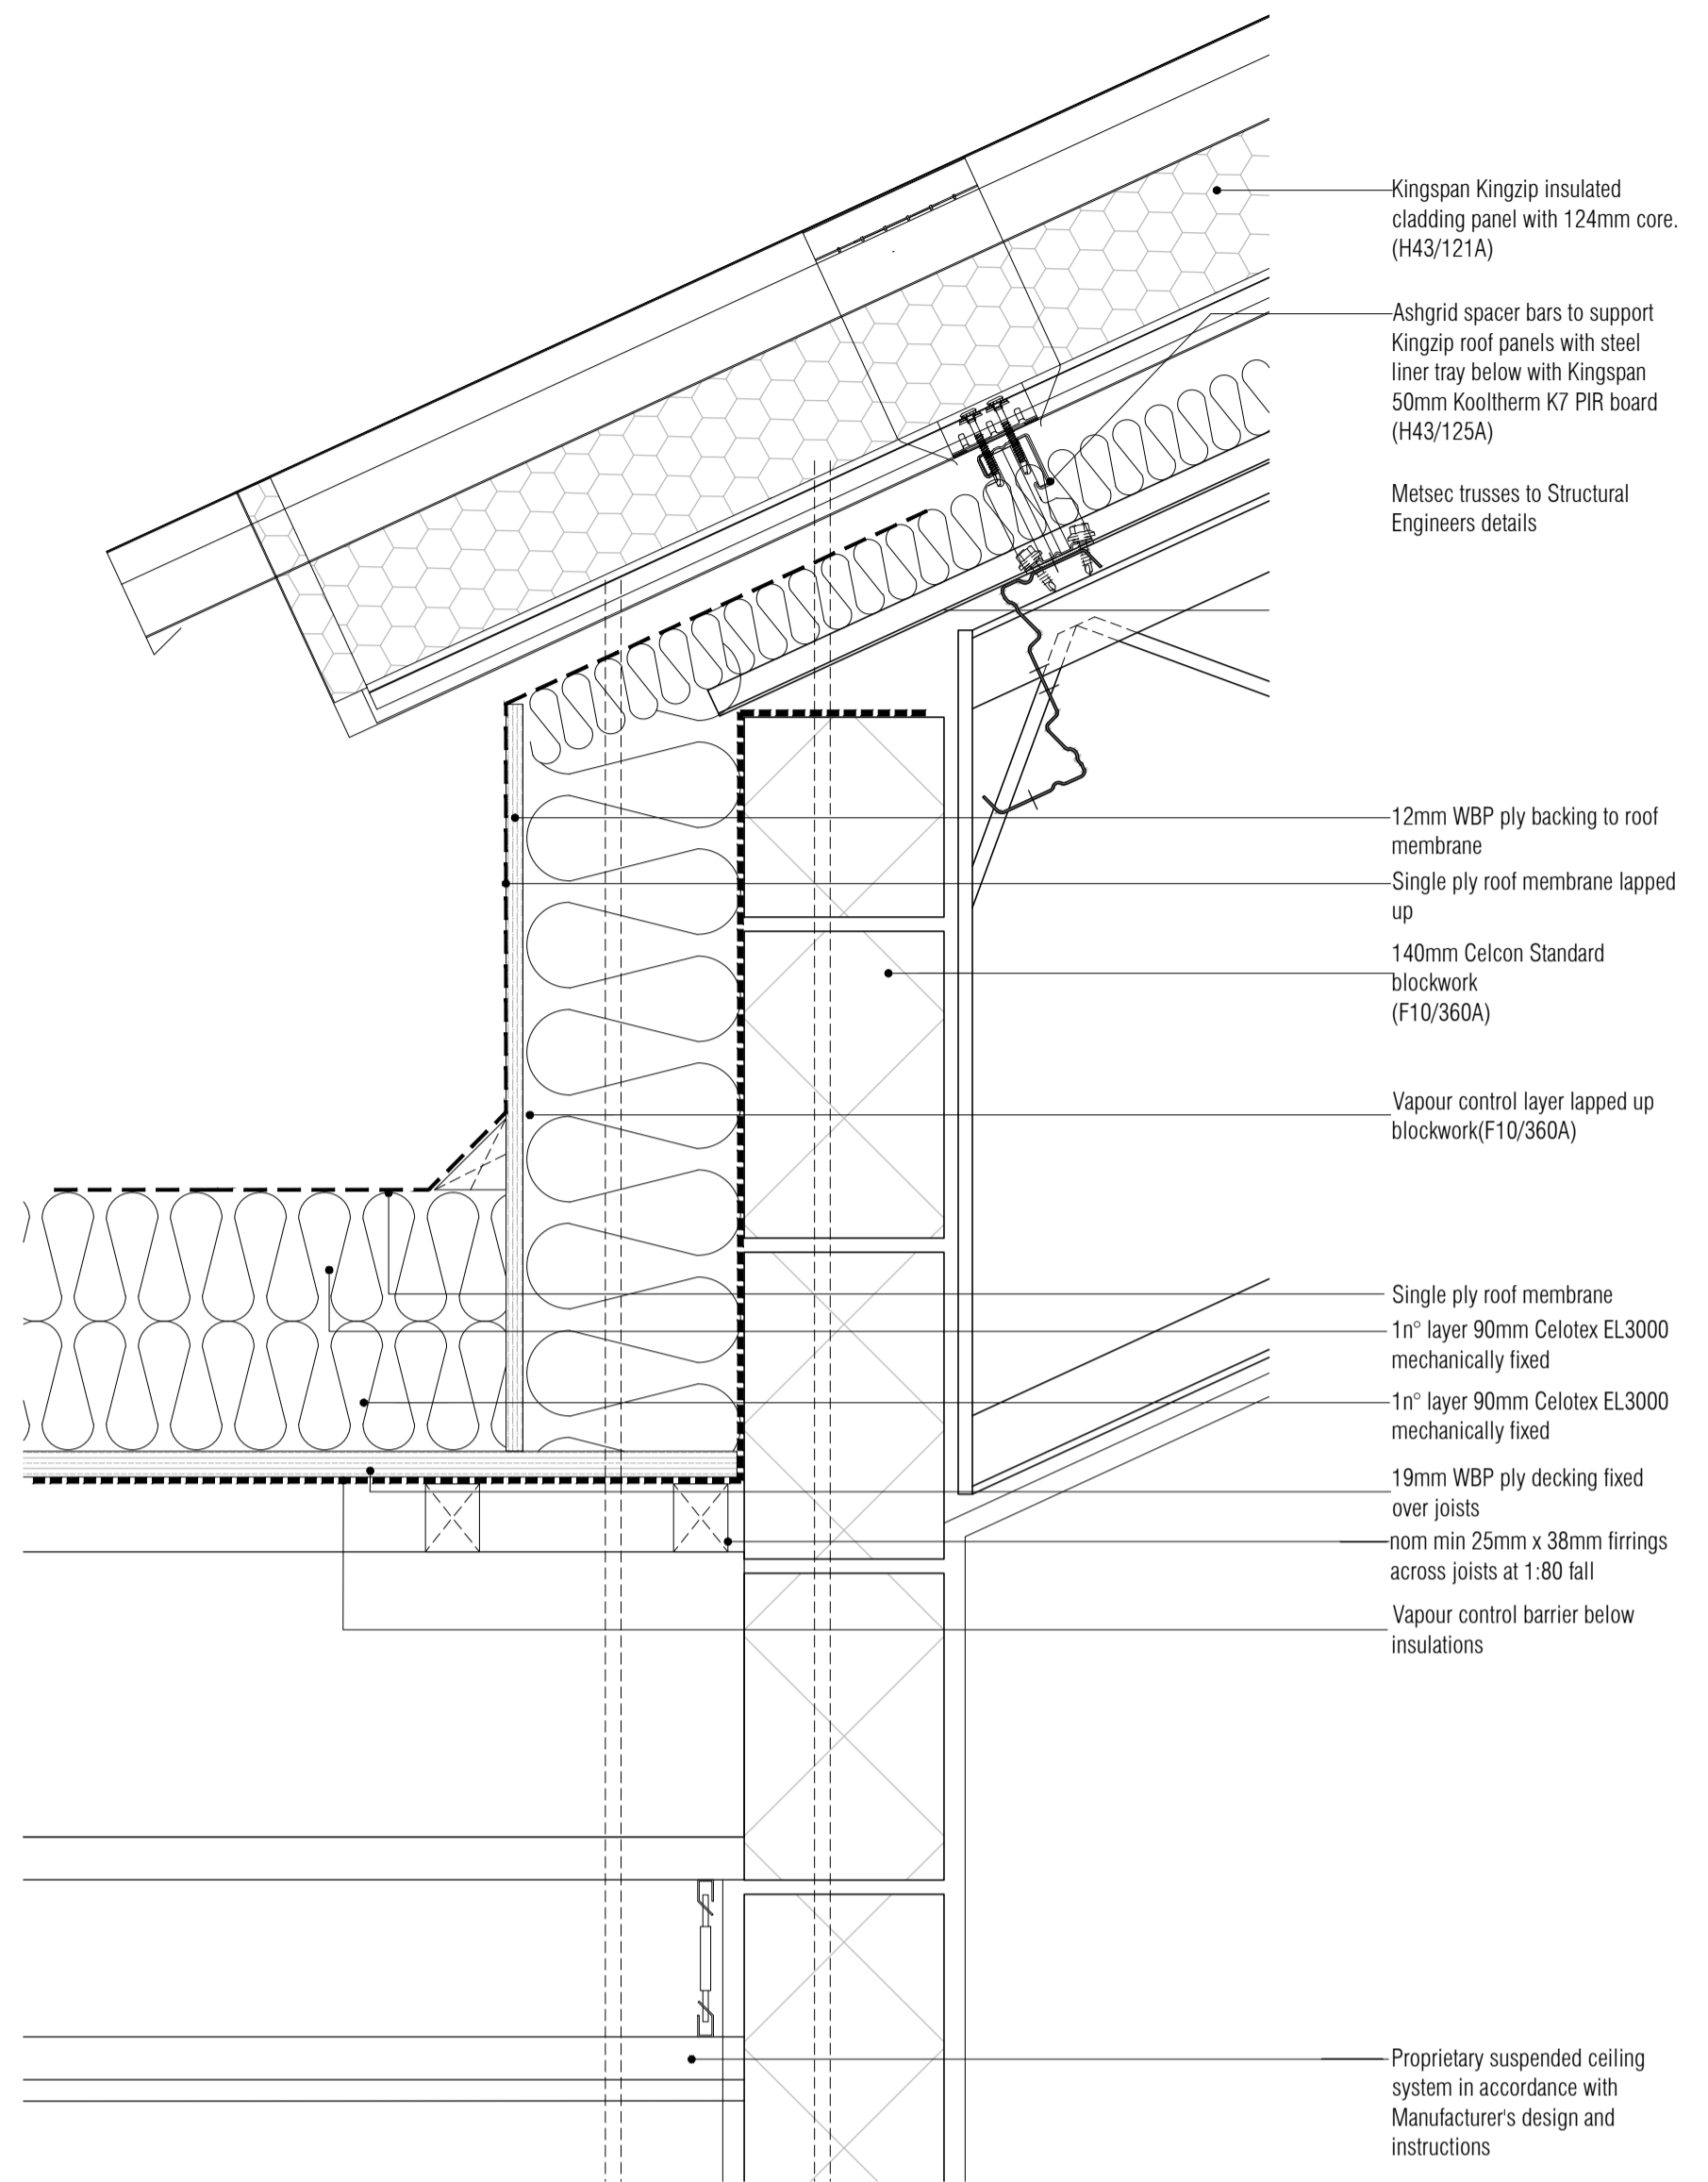


NOTES: Do not scale this drawing. All dimensions to be checked on site prior to commencement or manufacture.


Key Plan
(n/s)

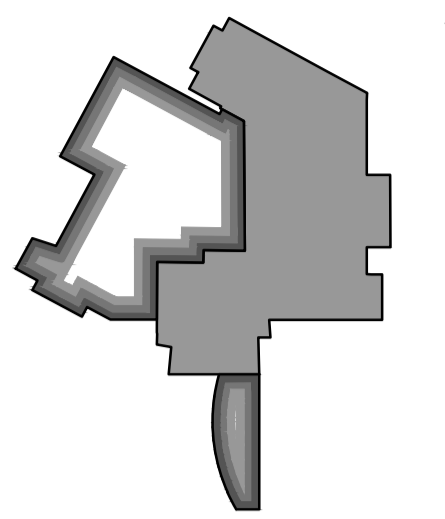


01 Flat Roof / Pitched Roof Interface Detail
Scale: 1:5

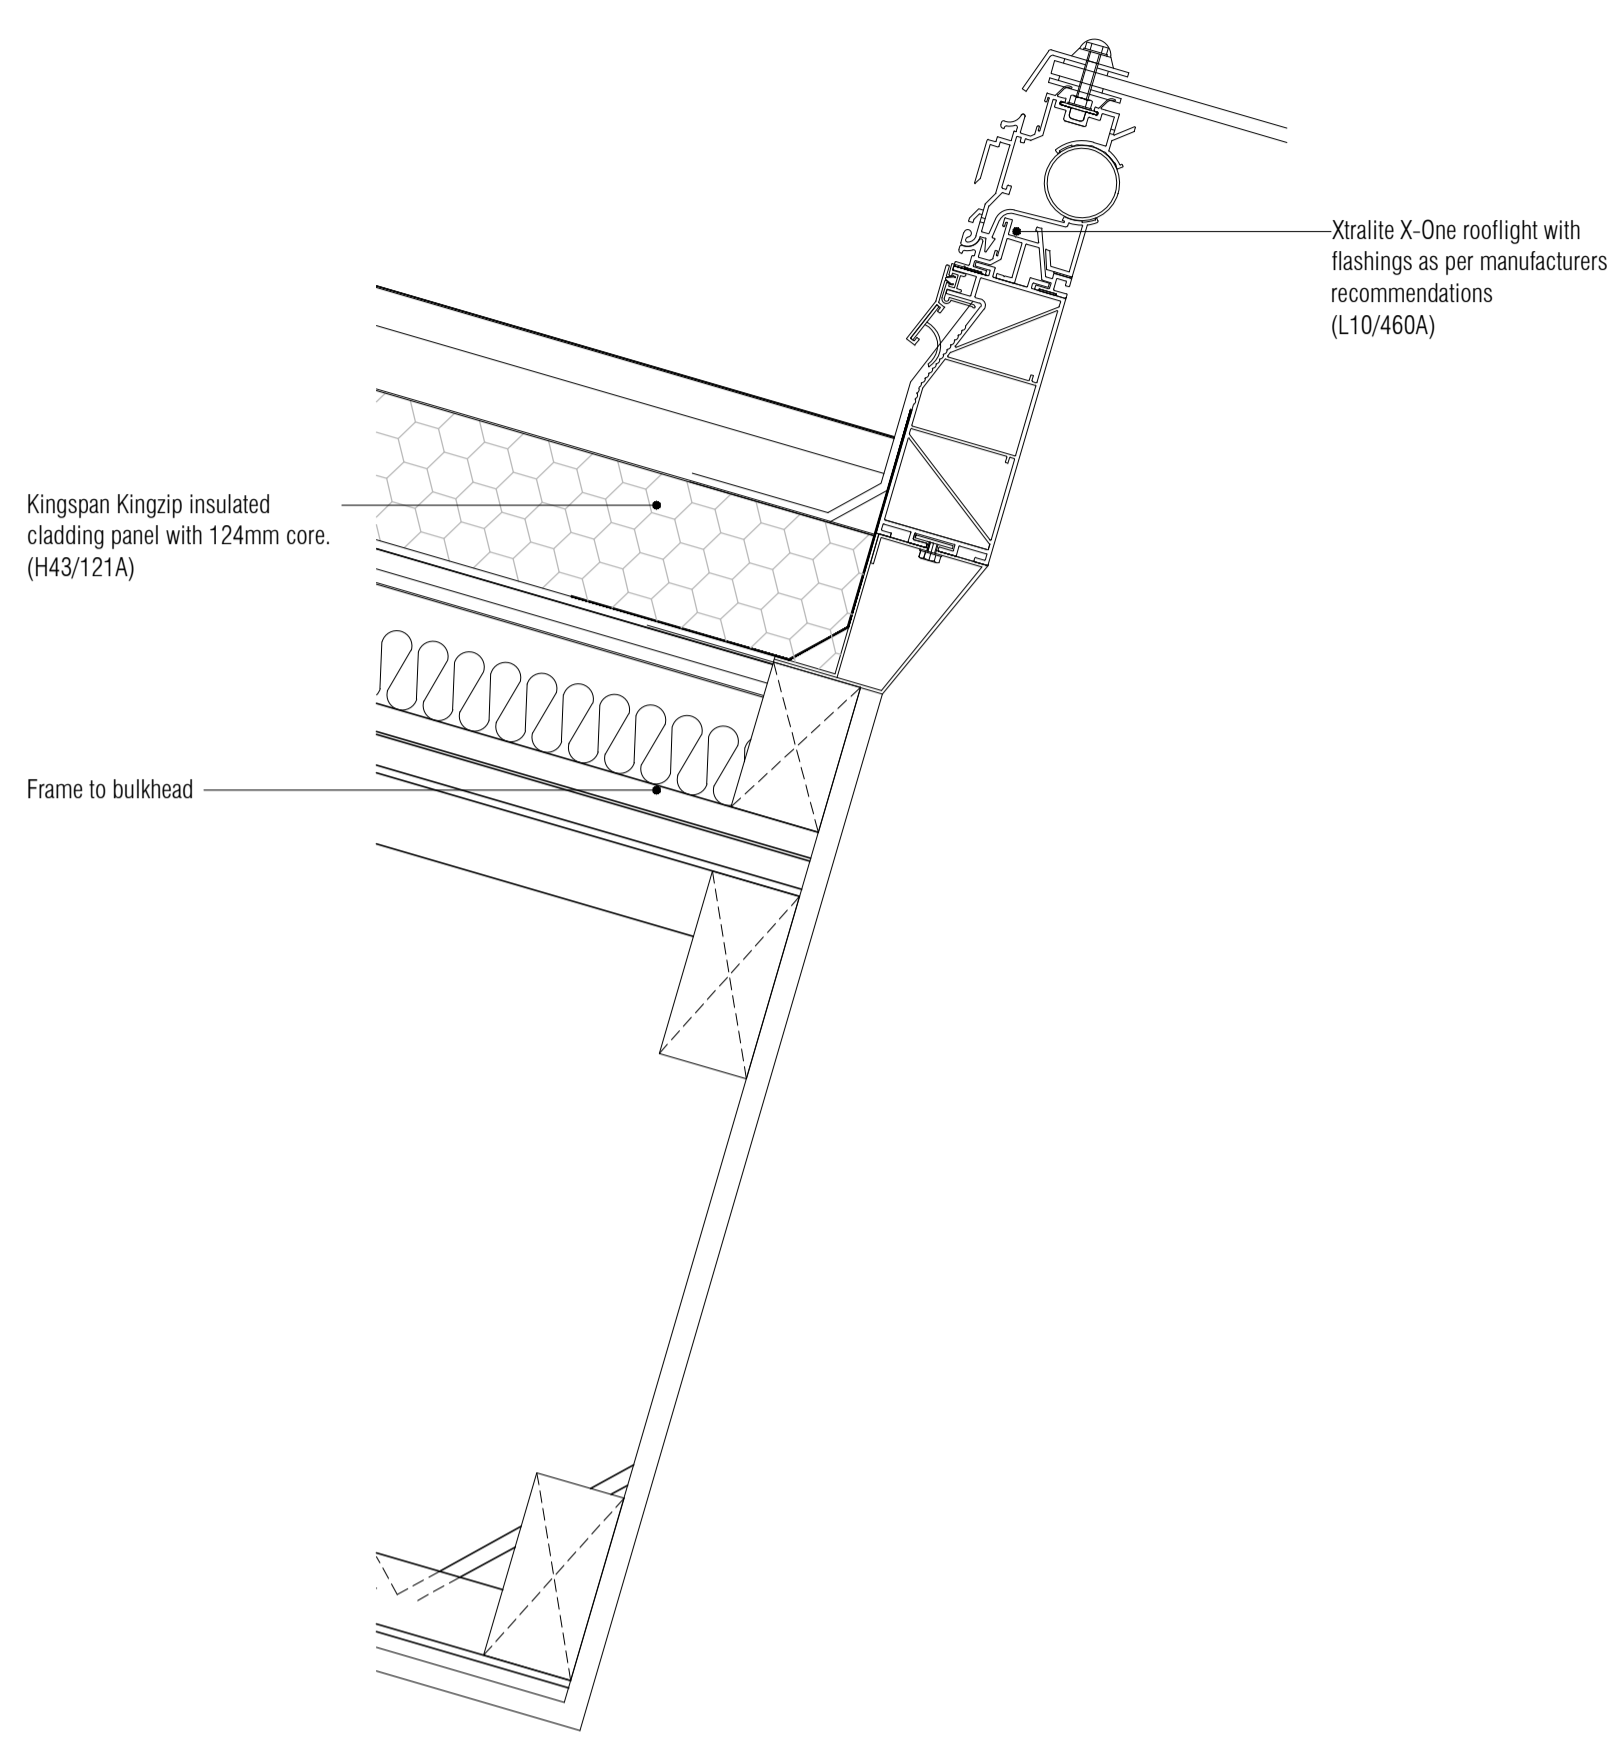


02 Roof Light Head Detail
Scale: 1:5

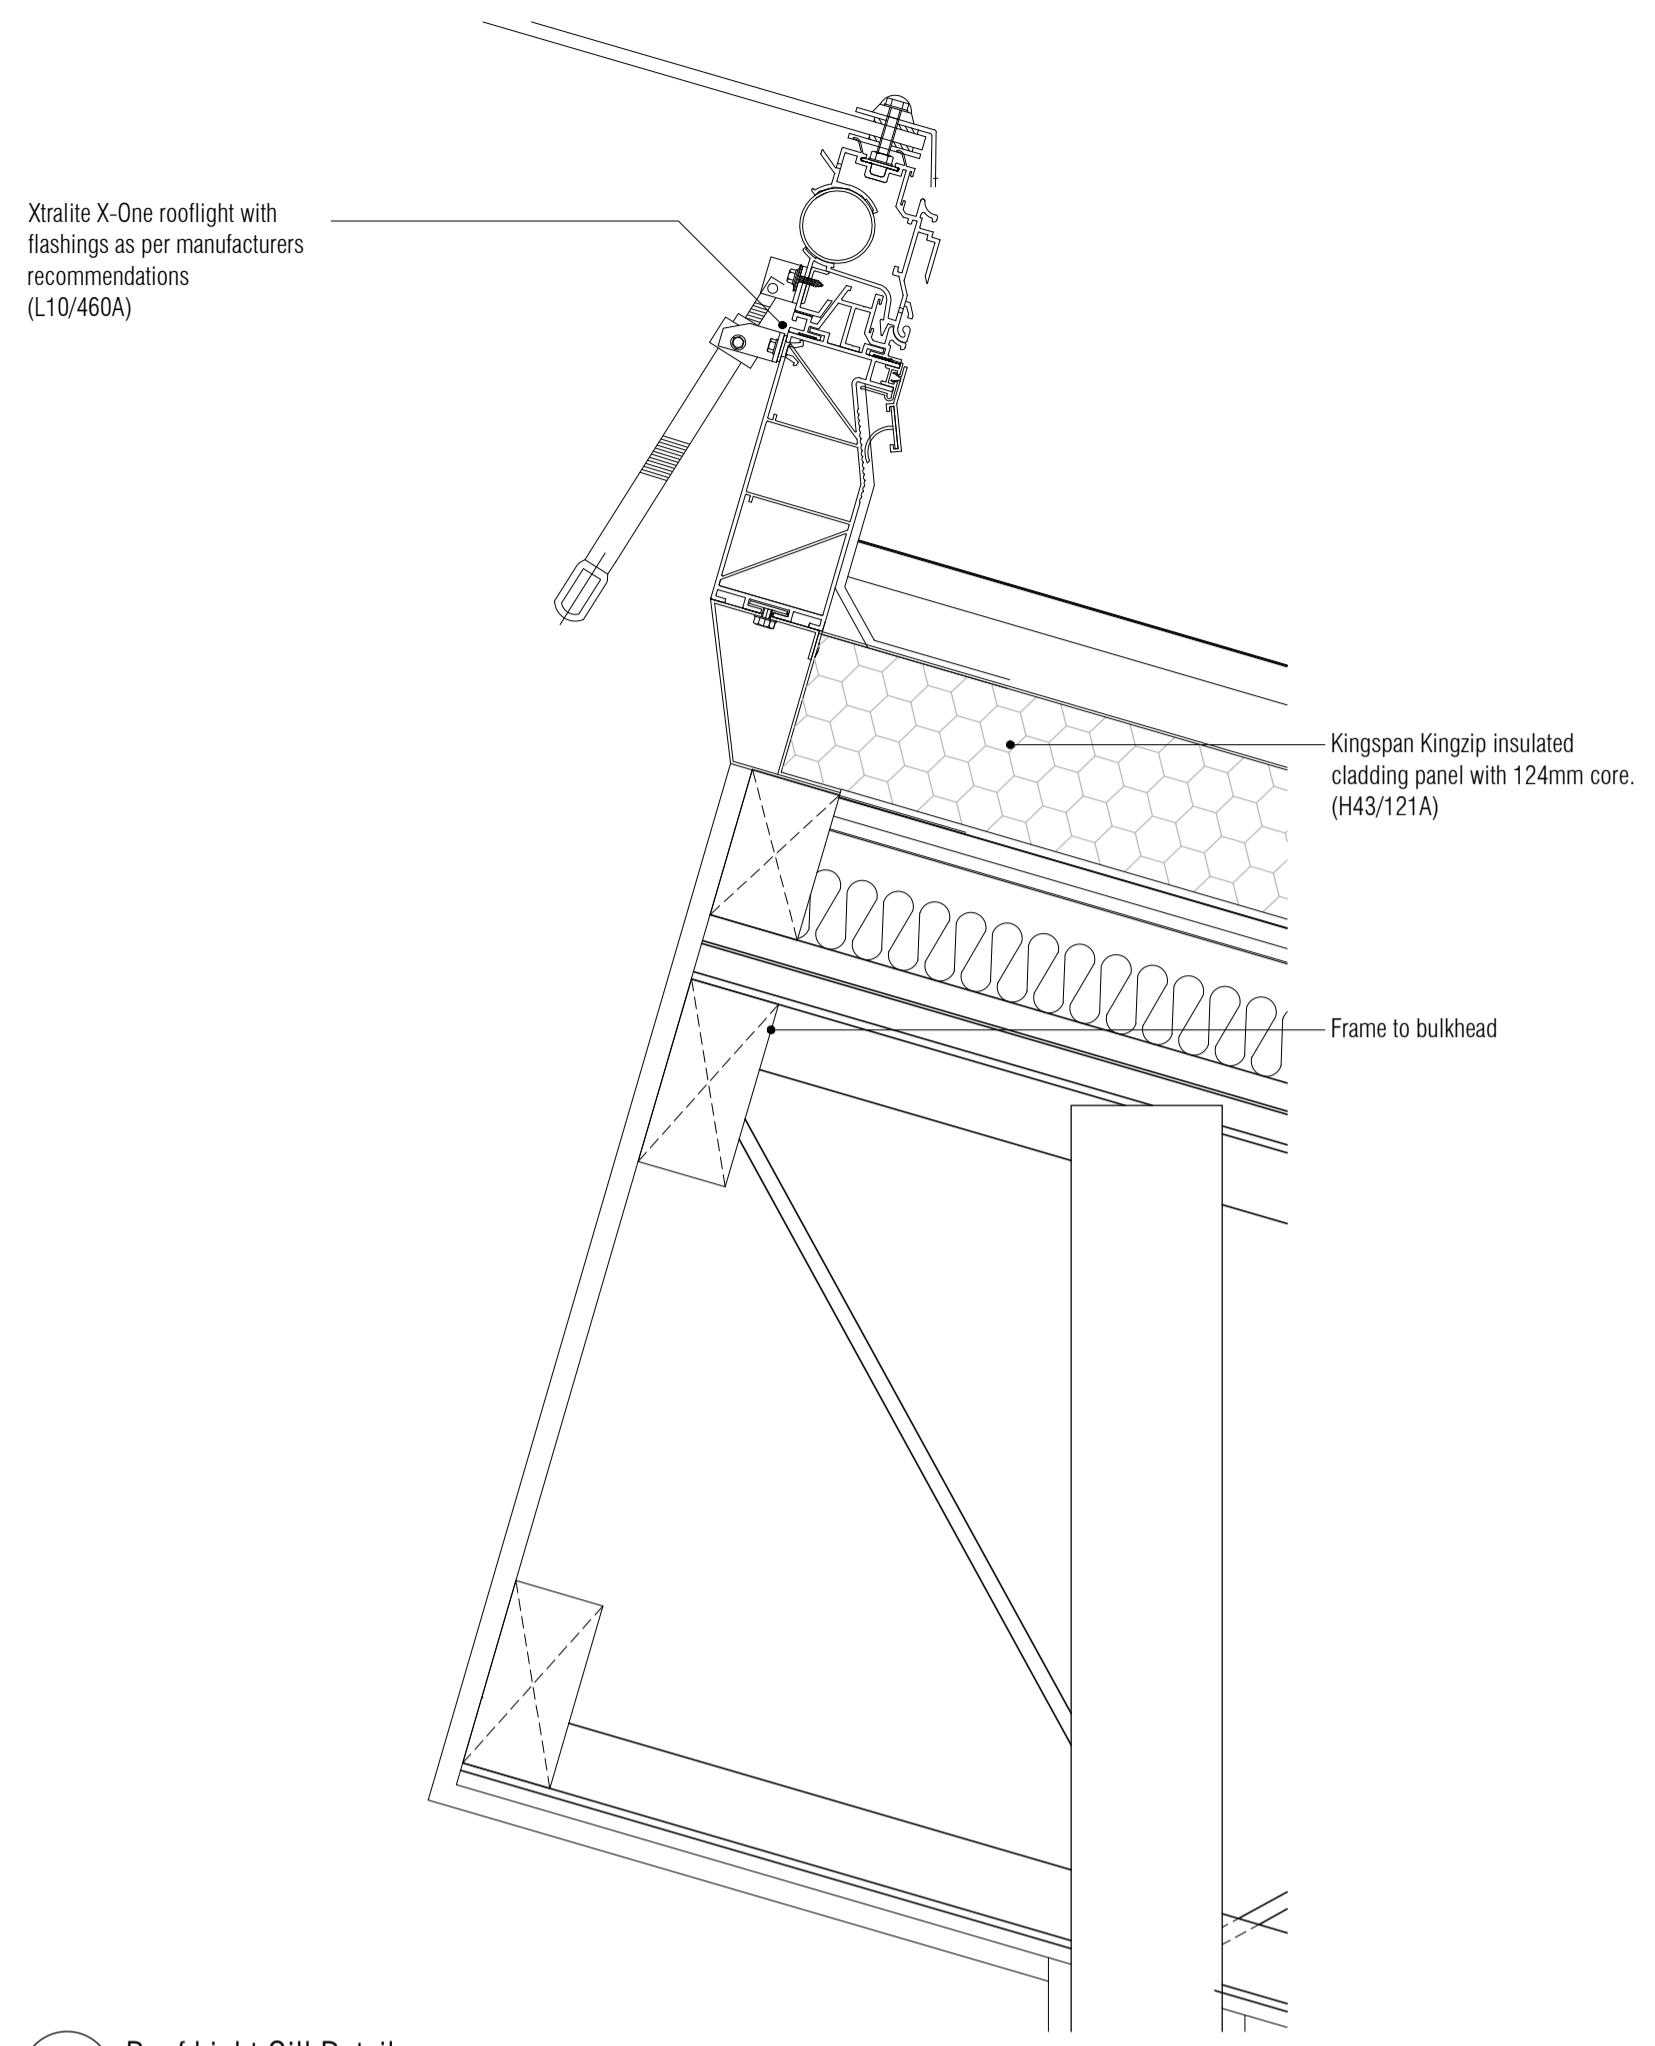

03 Roof Light Cill Detail
Scale: 1:5

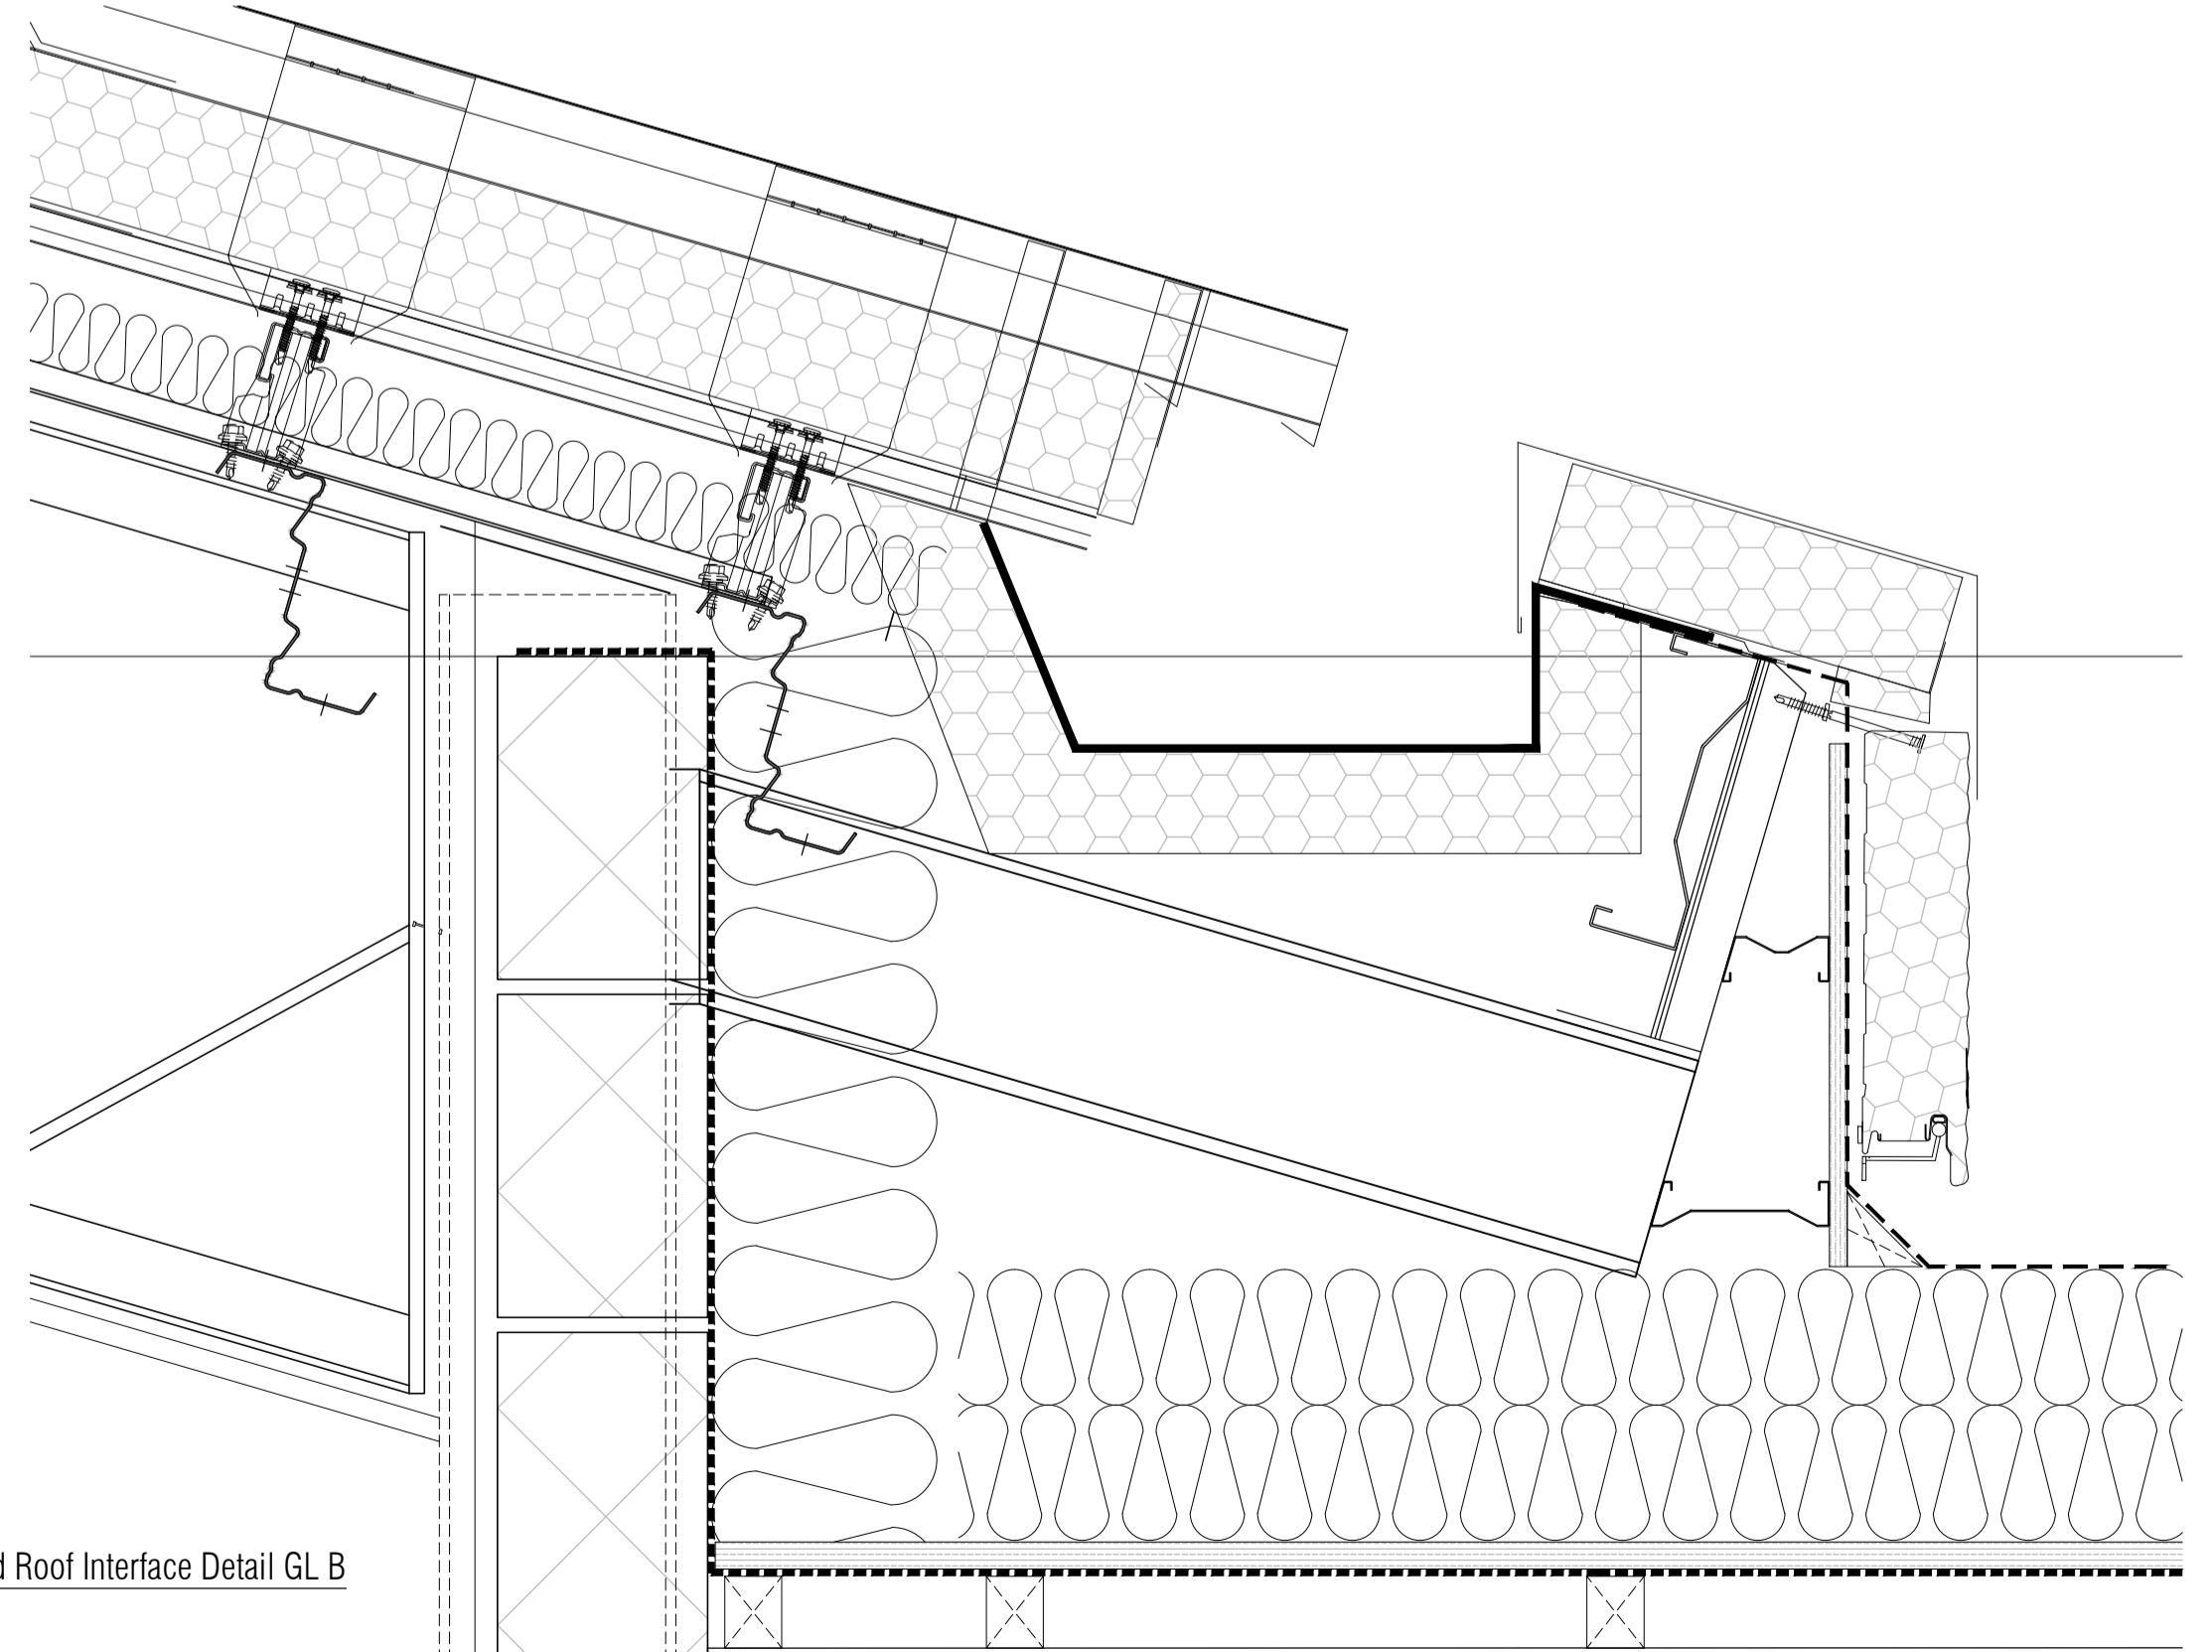

05 Flat Roof / Pitched Roof Interface Detail GL B
Scale: 1:5

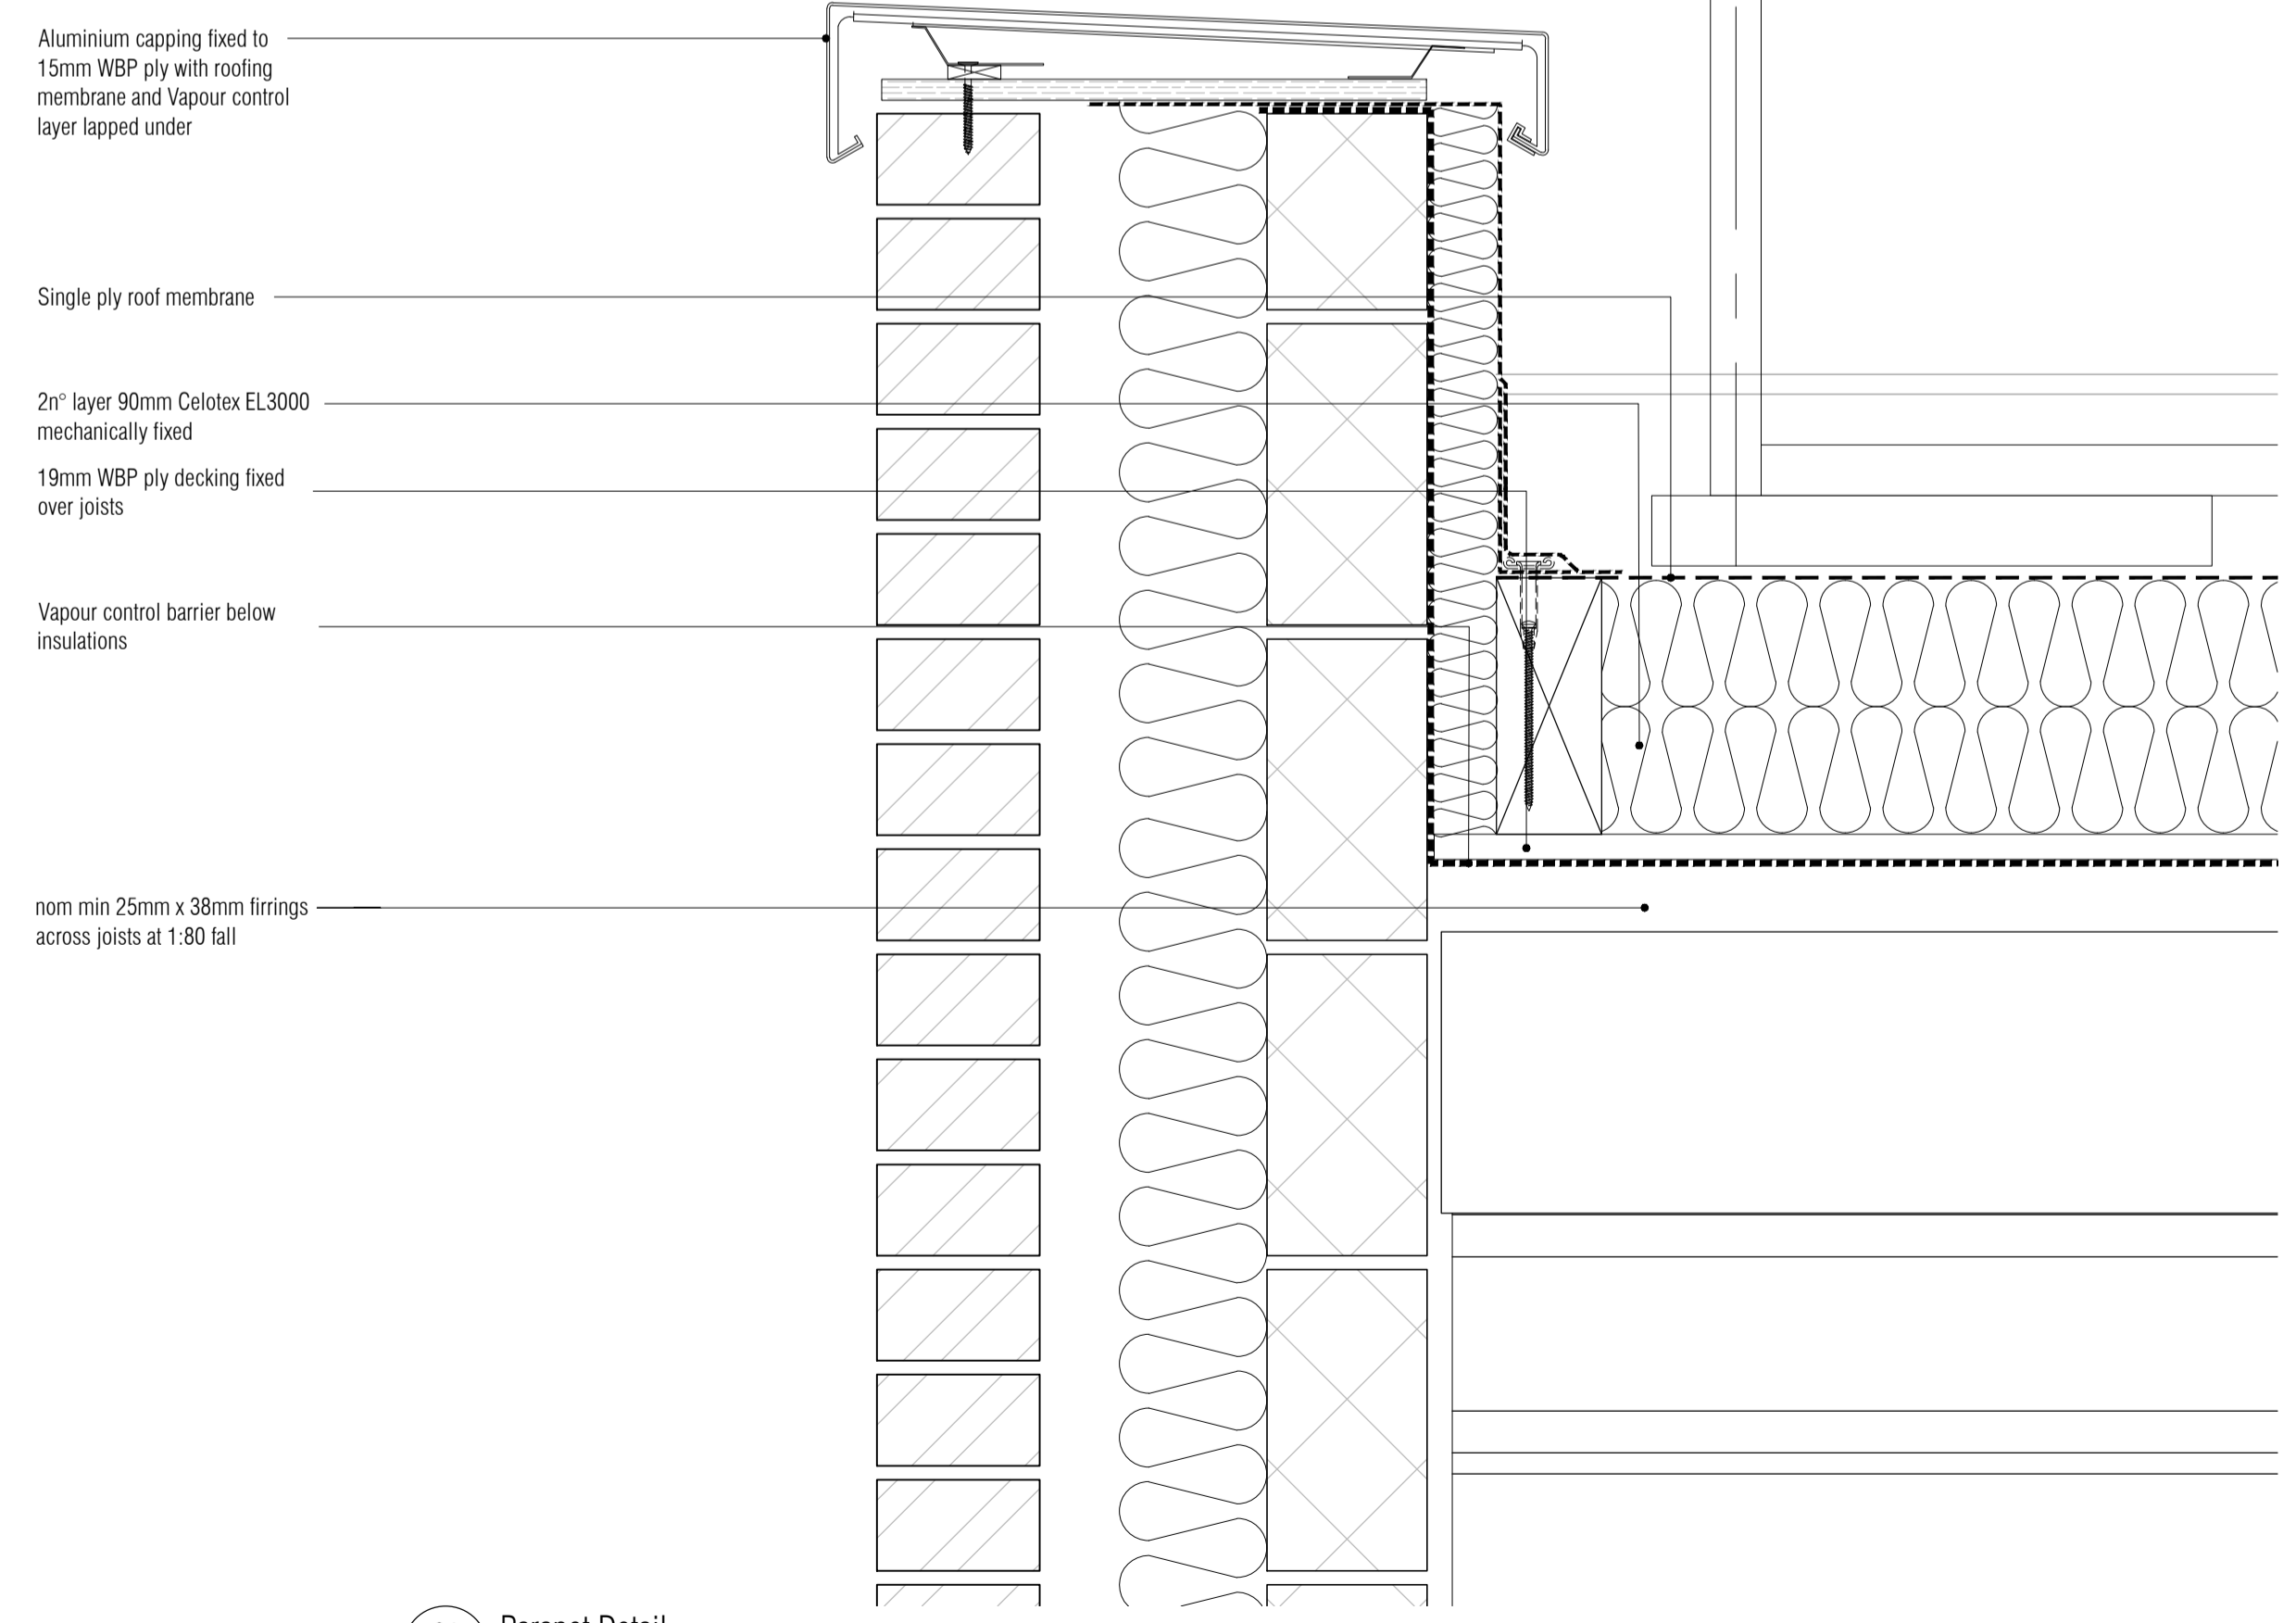

04 Parapet Detail
Scale: 1:5

ISSUED FOR CONSTRUCTION

Rev	Date	By	CHK	Comment
C3	01.11.13	CH	AC	Gutter detail added
C2	07.10.13	CH	AC	Annotation added
C1	03.07.13	FRK	JAS	Issued for CONSTRUCTION

BRINGING IDEAS TO LIFE

FRANKHAM

Frankham Consultancy Group Limited
21 Perrymount Road
Haywards Heath RH16 3TP
t 01444 444900 f 01444 455642
enquire@frankham.com
www.frankham.com

Client

Ealing
www.ealing.gov.uk

Project Title

Dominion Arts Centre
Southall
London

Drawing Title

General
Roof Interface
Arrangement
Details

Drawn by: RKC	Scale: 1:5@A1	Date: 06.02.13
Designed by: FCG	Checked by: JAS	Approved by: AGC

File Ref.: C:\00000401\04\04\04\DOMINION ARTS CENTRE\04_04_04_01\04_04_04_01_01.dwg	20/06/11 13:48:24
Drawing No. 224970-A-428	Rev. C3