



01 Unit 03 Ground Floor - General Arrangement Plan
Scale:1:100

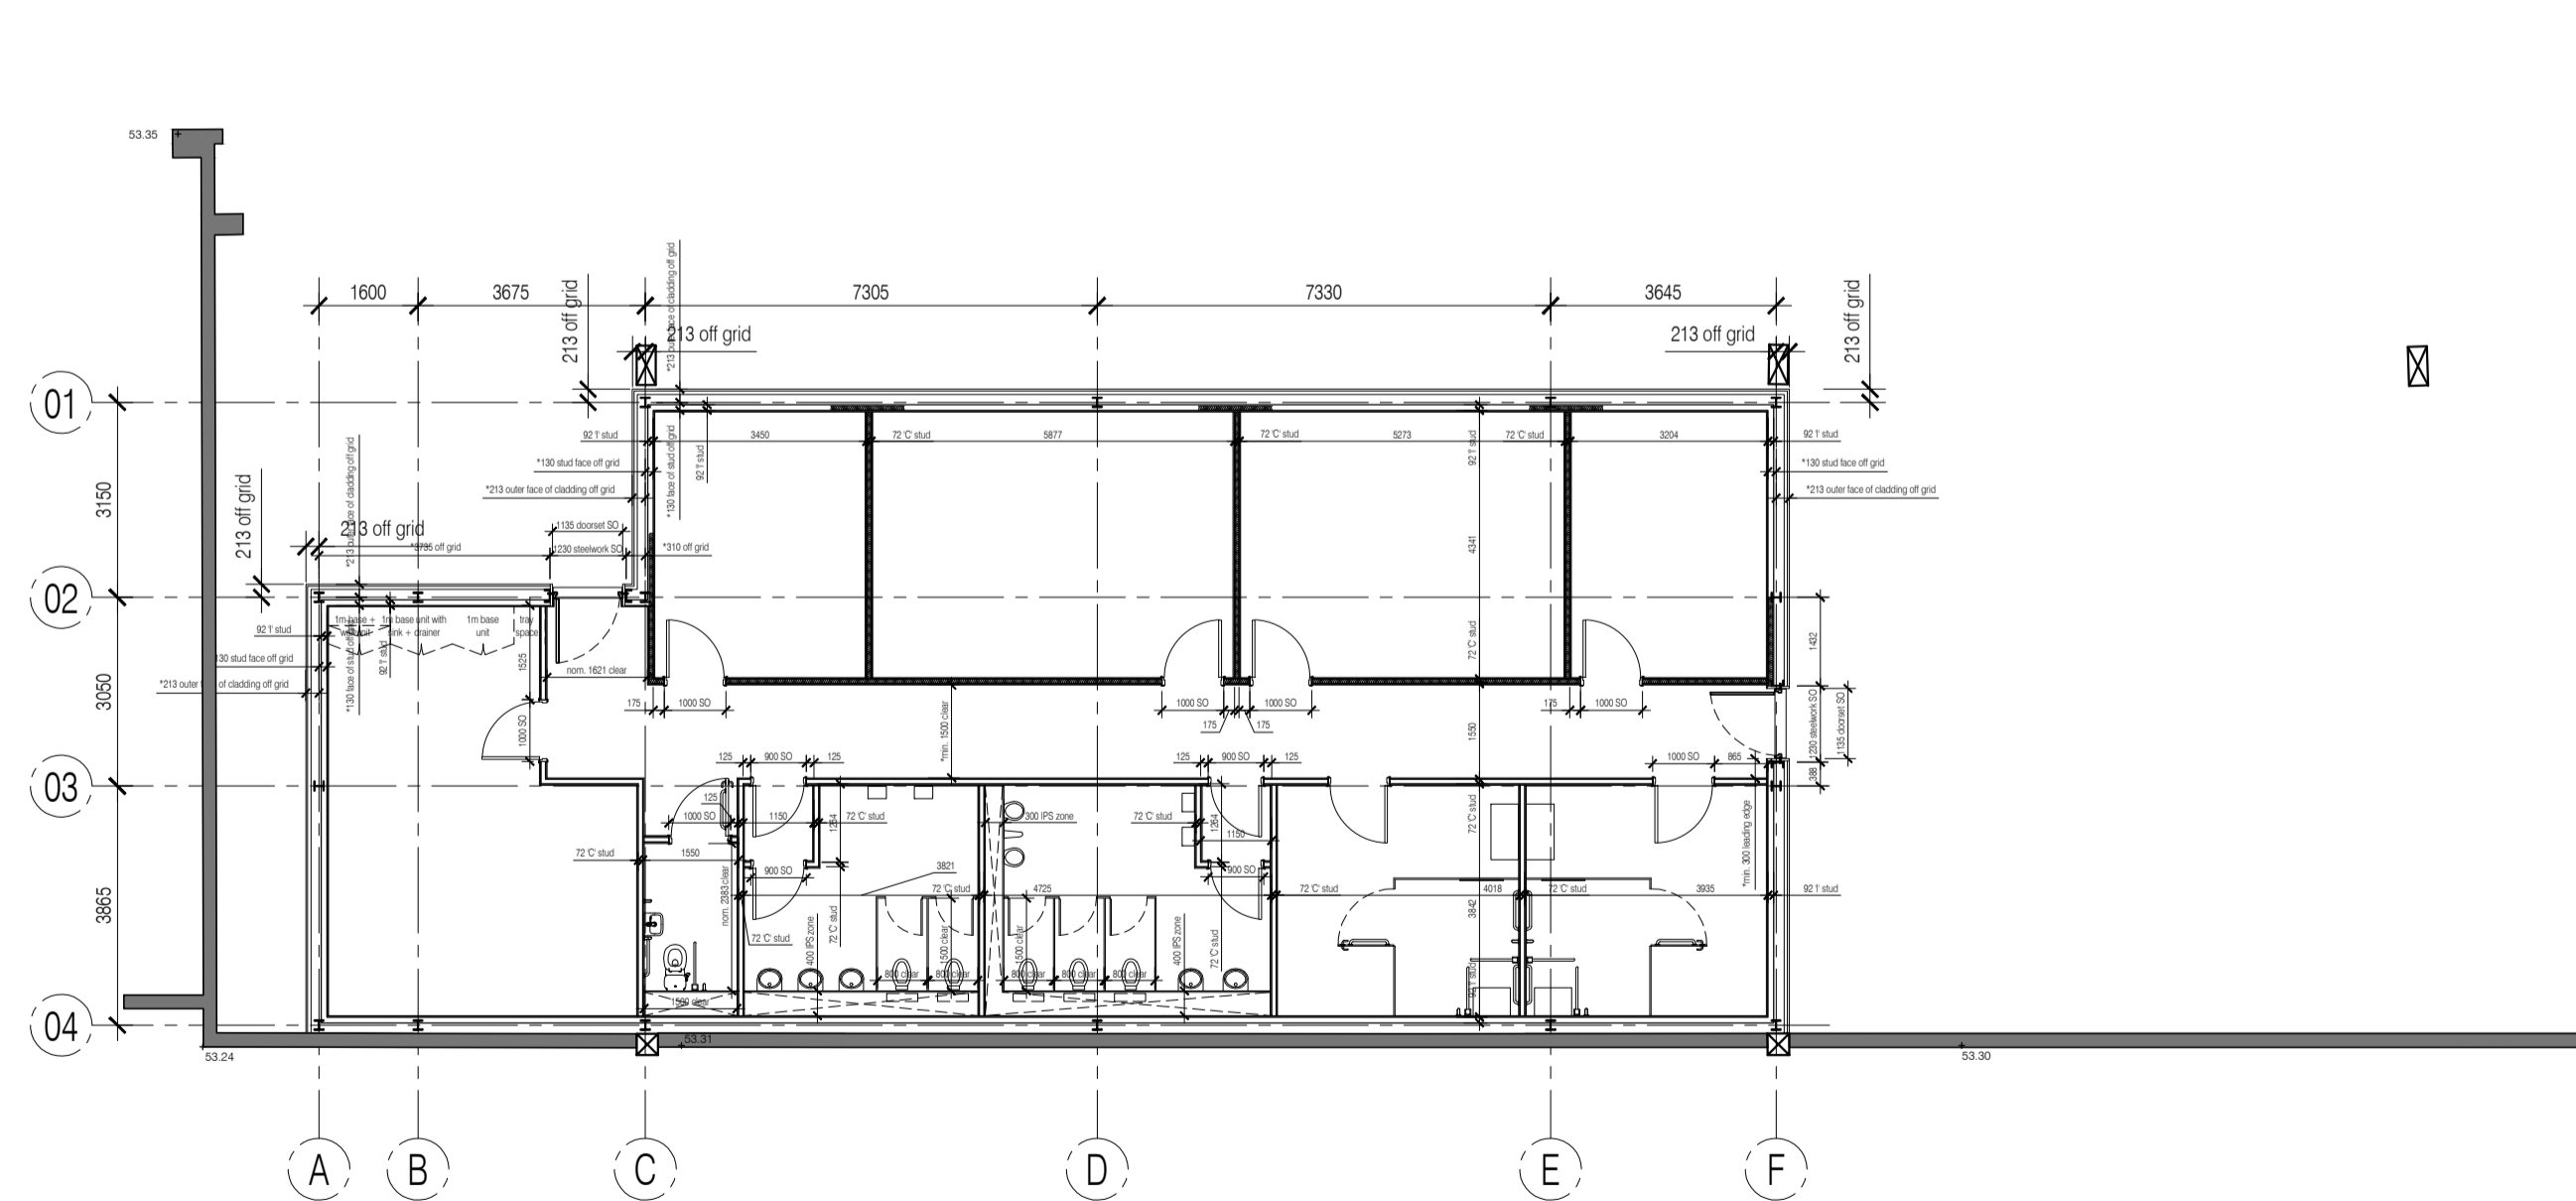

01 Unit 03 Setting-out Plan
Scale:1:100

NOTES: Do not scale this drawing. All dimensions to be checked on site prior to commencement or manufacture.

Key Plan (nts)

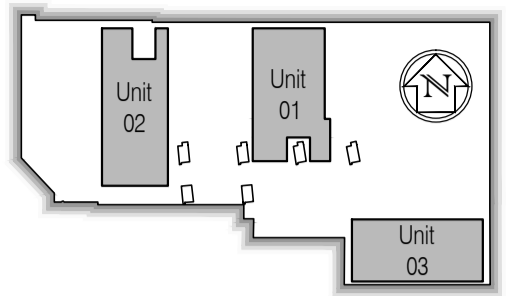

CONSTRUCTION
ISSUE

Rev	Date	By	CHK	Comment
06	16.02.11	RKC	JAS	Re-drawn to suit latest structural constraints
05	22.11.10	JAS	AC	Issued for Construction
04	08.10.10	JAS	RKC	Issued for Tender
03	05.10.10	JAS	RKC	Setting-out plan added + general updates
02	29.09.10	RKC	JAS	Sheets renumbered, refs added, gen update
04	22.09.10	JAS	AC	Existing structure/areas/set-out/detail added

BRINGING IDEAS TO LIFE



FRANKHAM

Frankham Consultancy Group Limited
21 Pymons Road
Haywards Heath RH16 3TP
t 01444 444900 f 01444 455642
enquiries@frankham.com
www.frankham.com

Client

Project Title

Euston Station
Parcel Deck
Rail Gourmet Facility

Drawing Title

General Arrangement + Setting-out Plan
Ground Floor
Unit 03

Drawn by: RKC	Scale: 1:100@A1	Date: 13.09.10
Designed by: FCG	Checked by: JAS	Approved by: AC

File Ref.: X:\FRANKHAM\061442\ESTONARCH\05_196_LOCATION PLAN AND SIA\440272-A-130-06.dwg 20.06.11 14:24:48

Drawing No. 440272-A-130	Rev. 06
-----------------------------	------------