




01 Typical Verge Detail
Scale:1:5

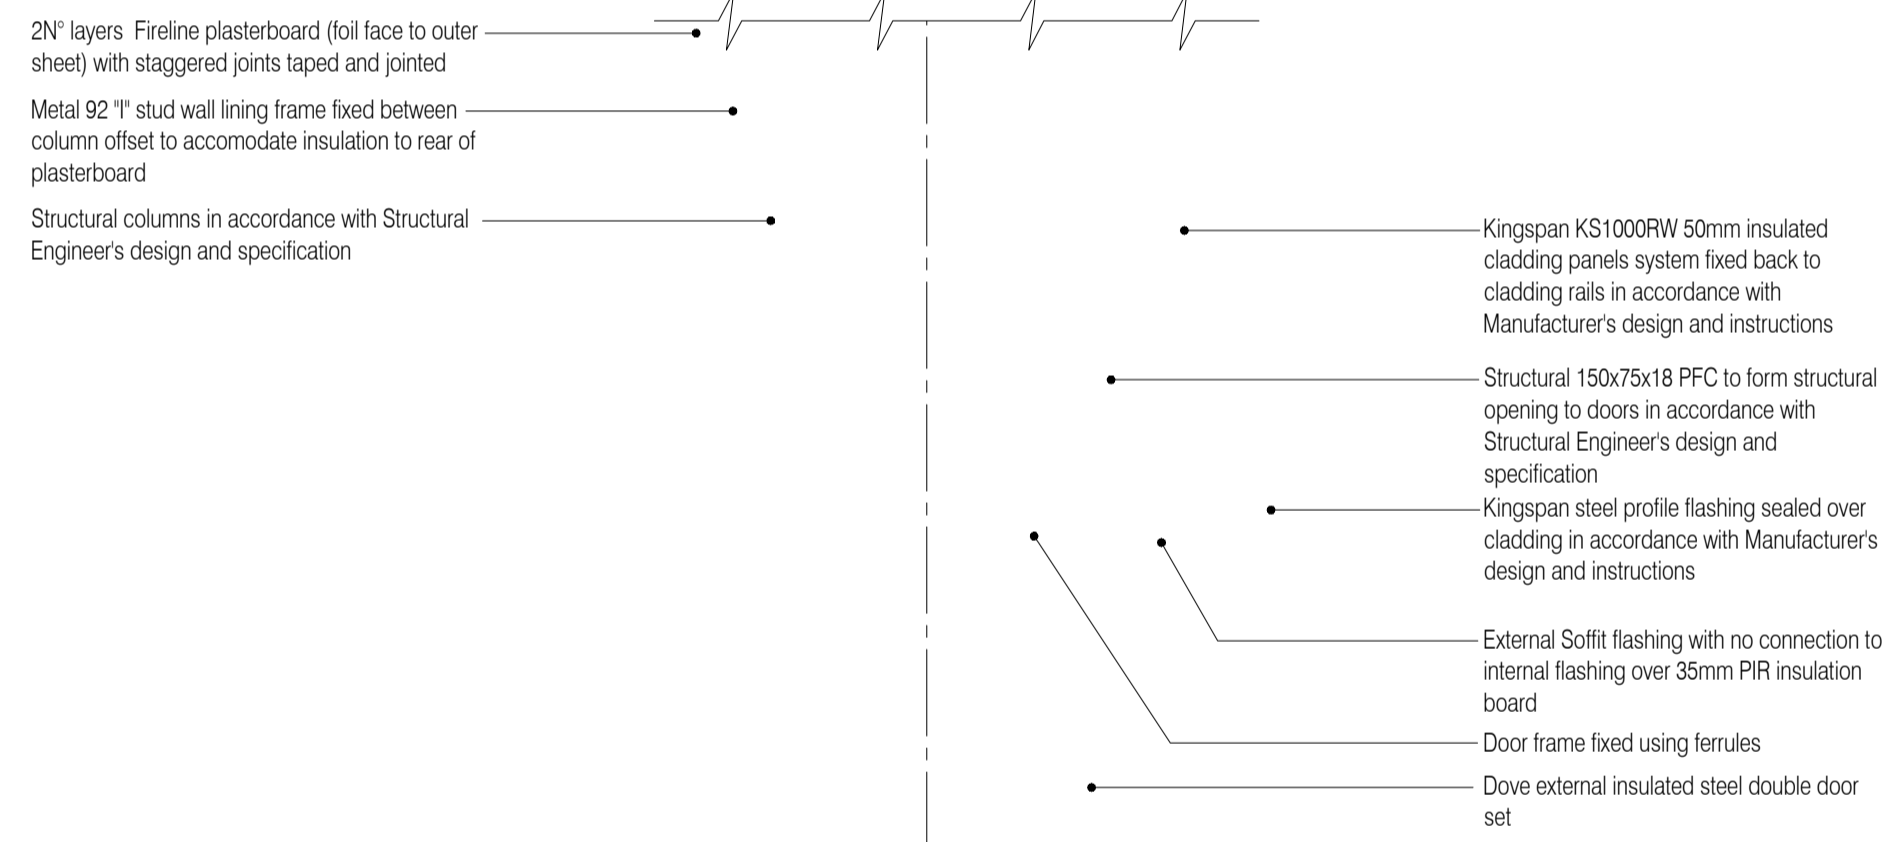


02 Typical External Door Head Detail
Scale:1:5

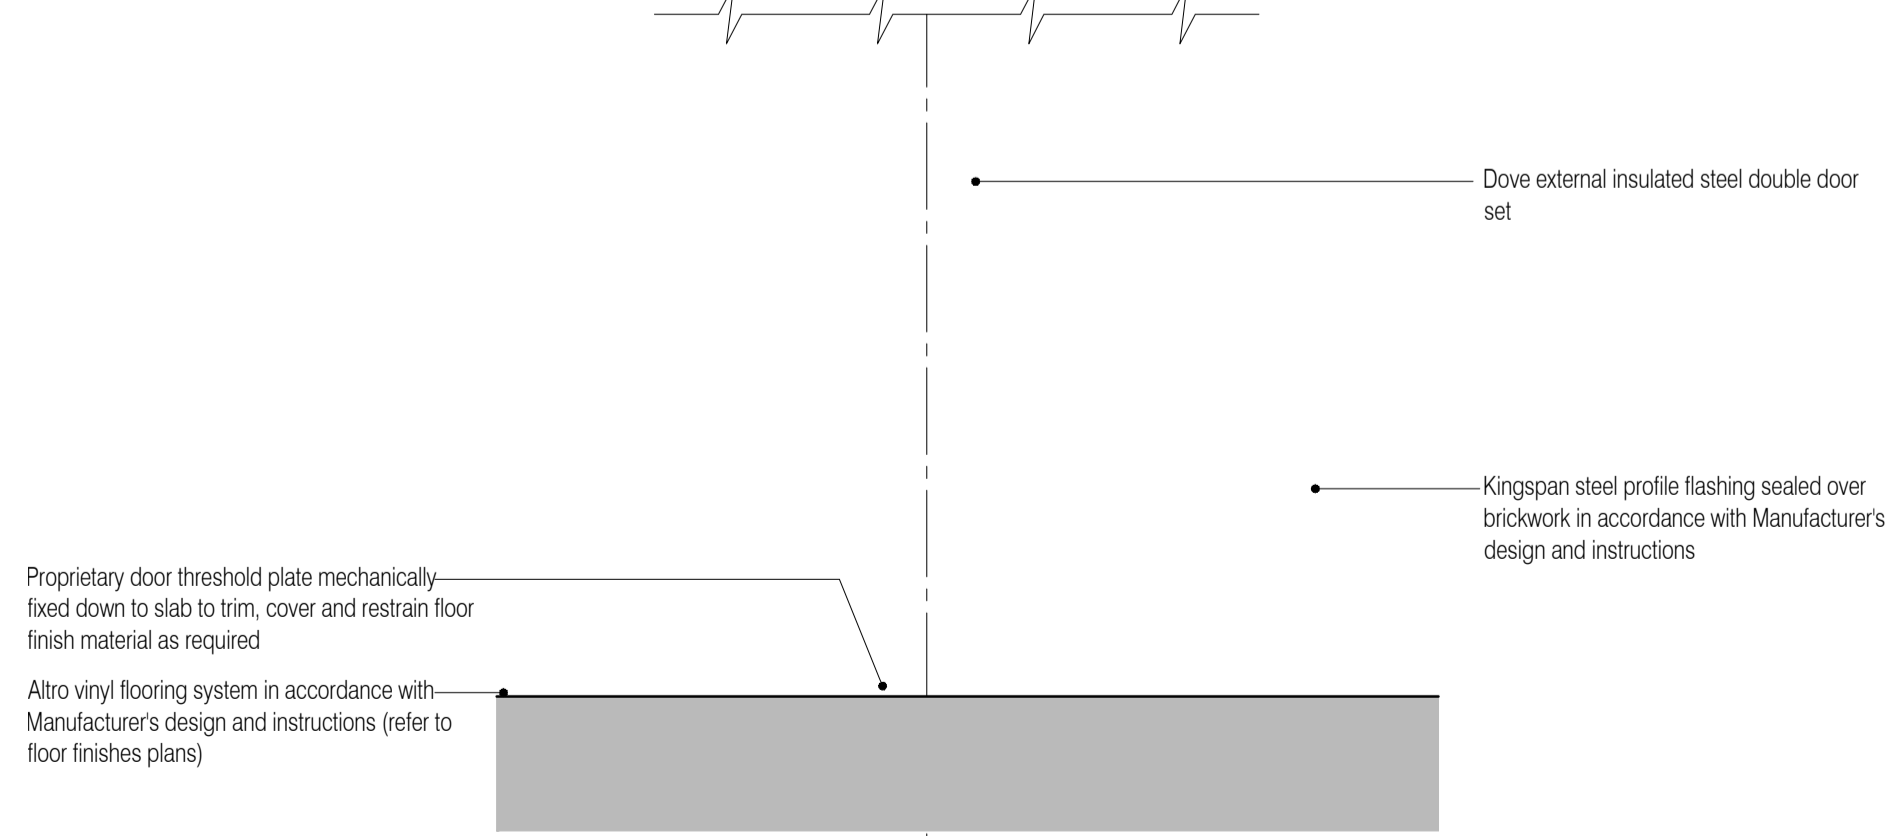


03 Typical External Door Threshold Detail
Scale:1:5

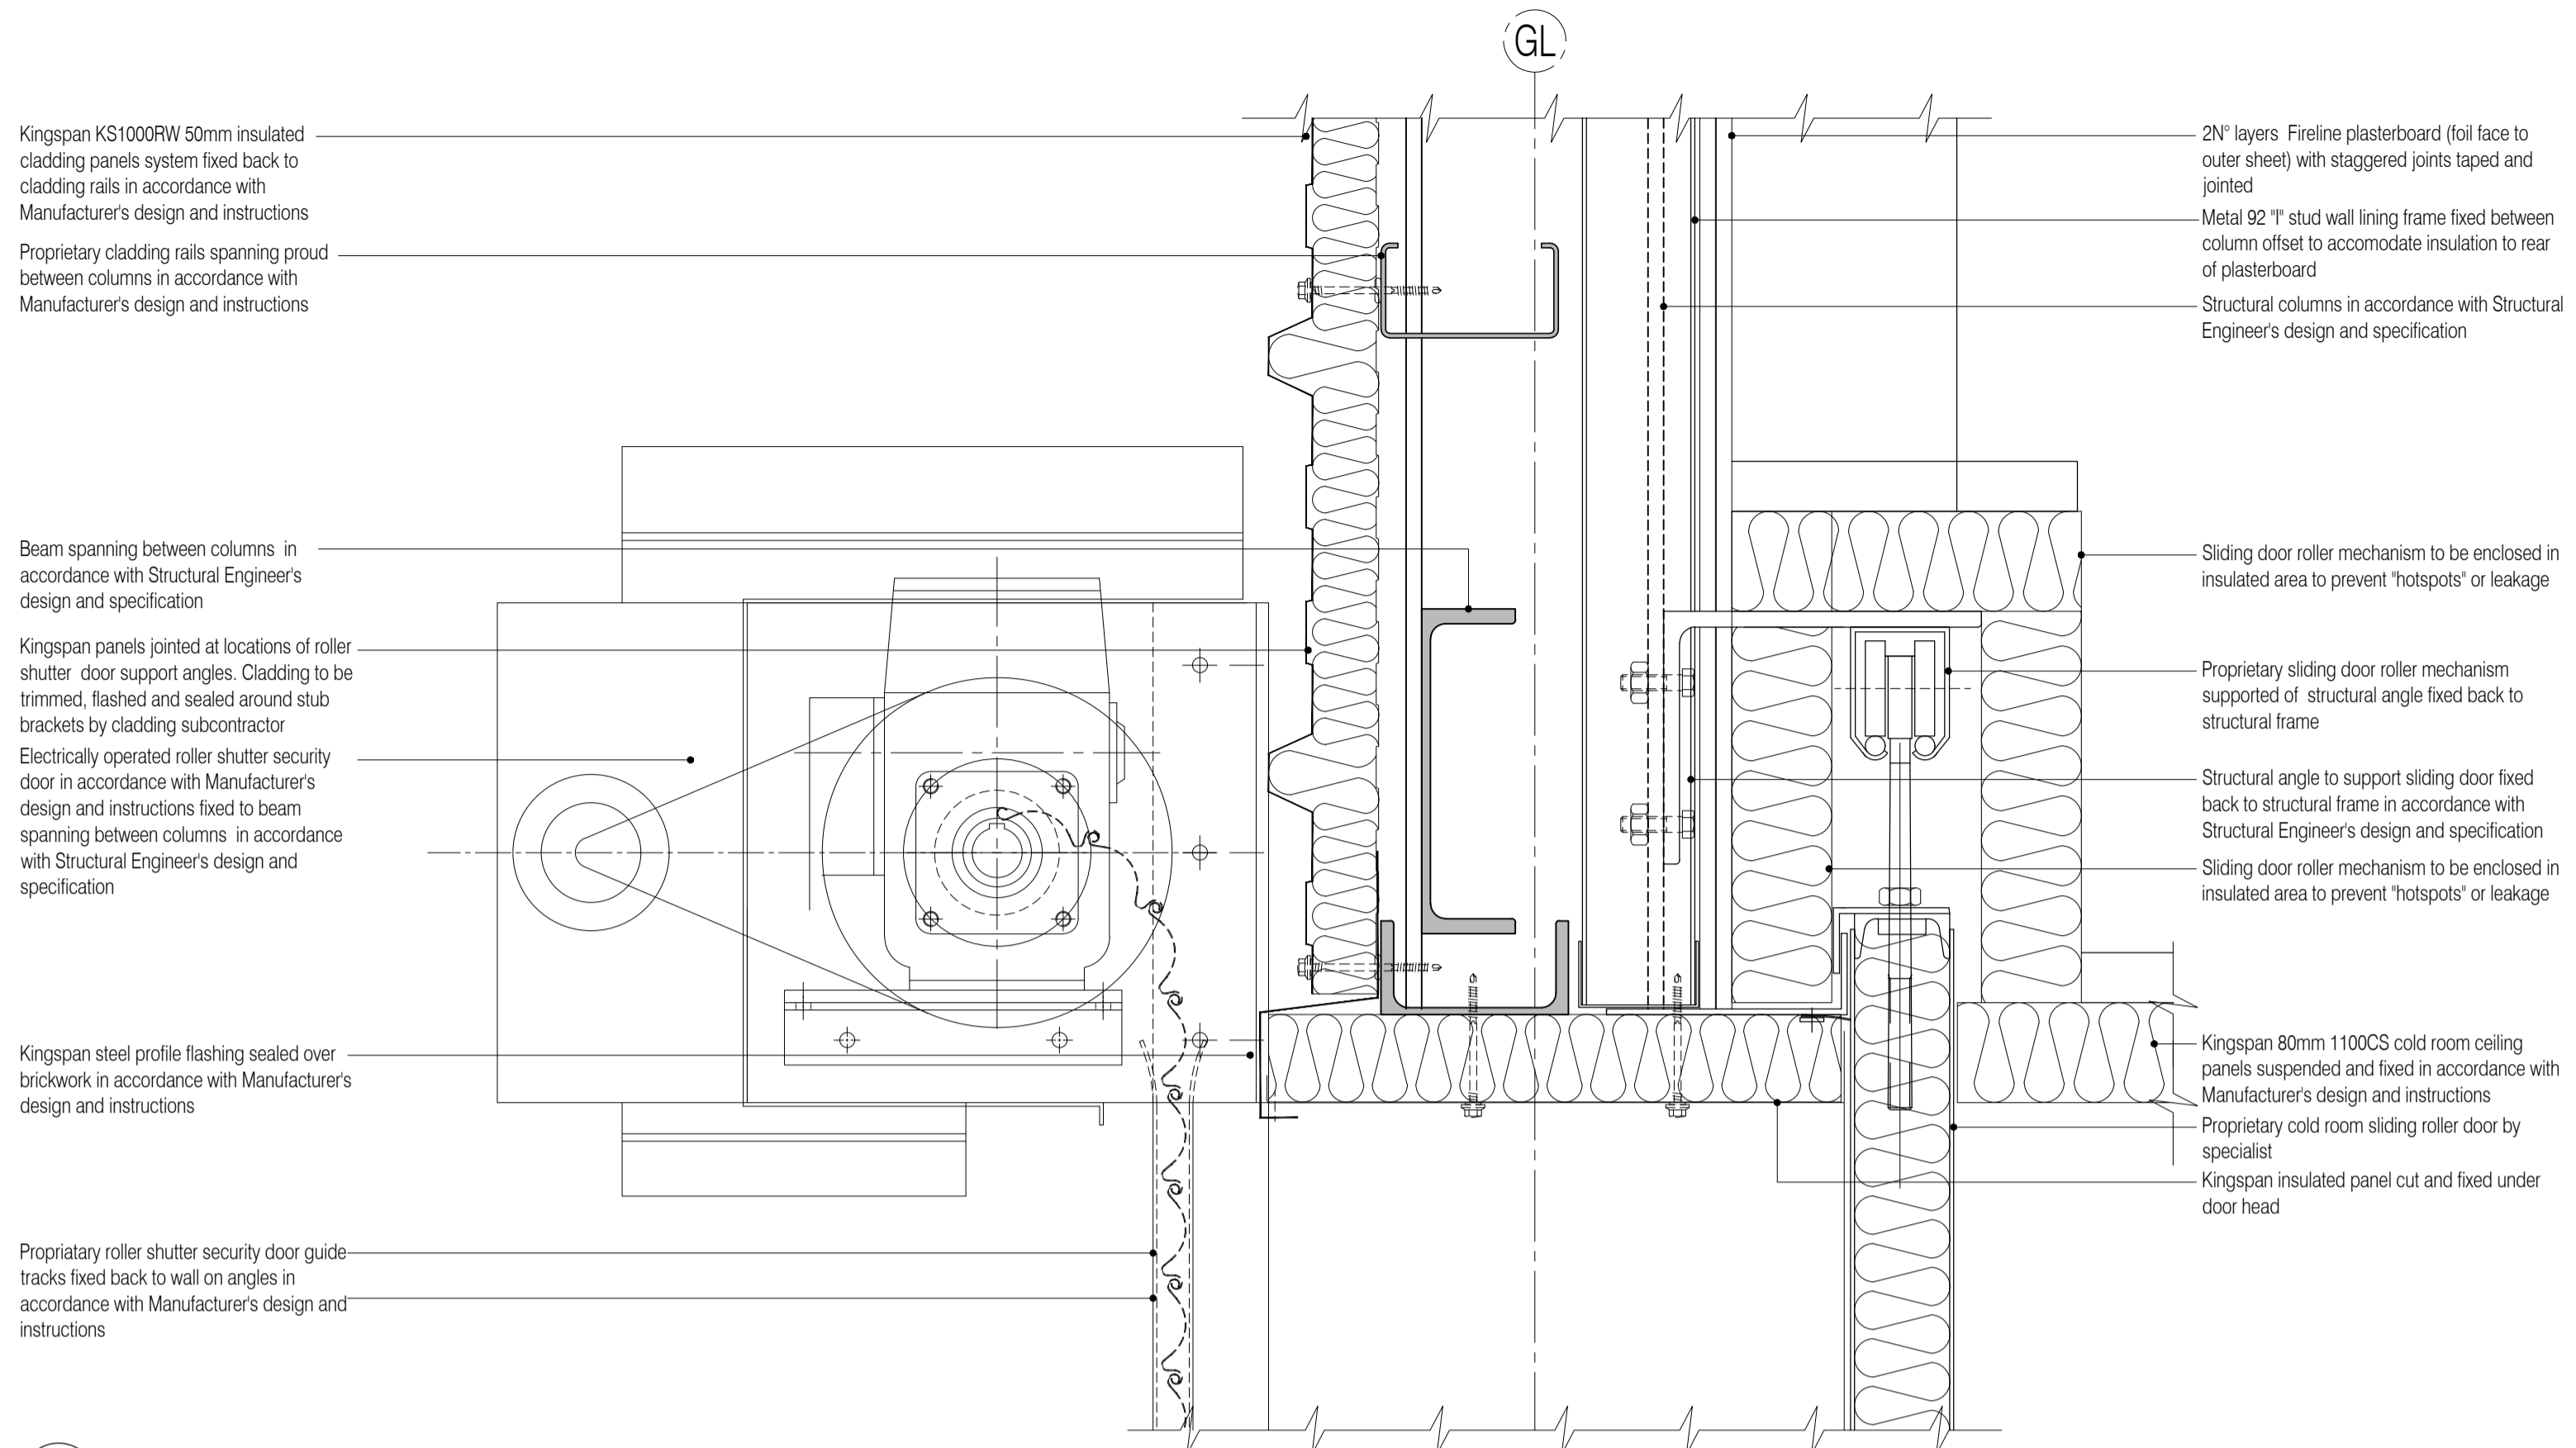

04 Roller Shutter & Sliding Roller Door Detail
Scale:1:5

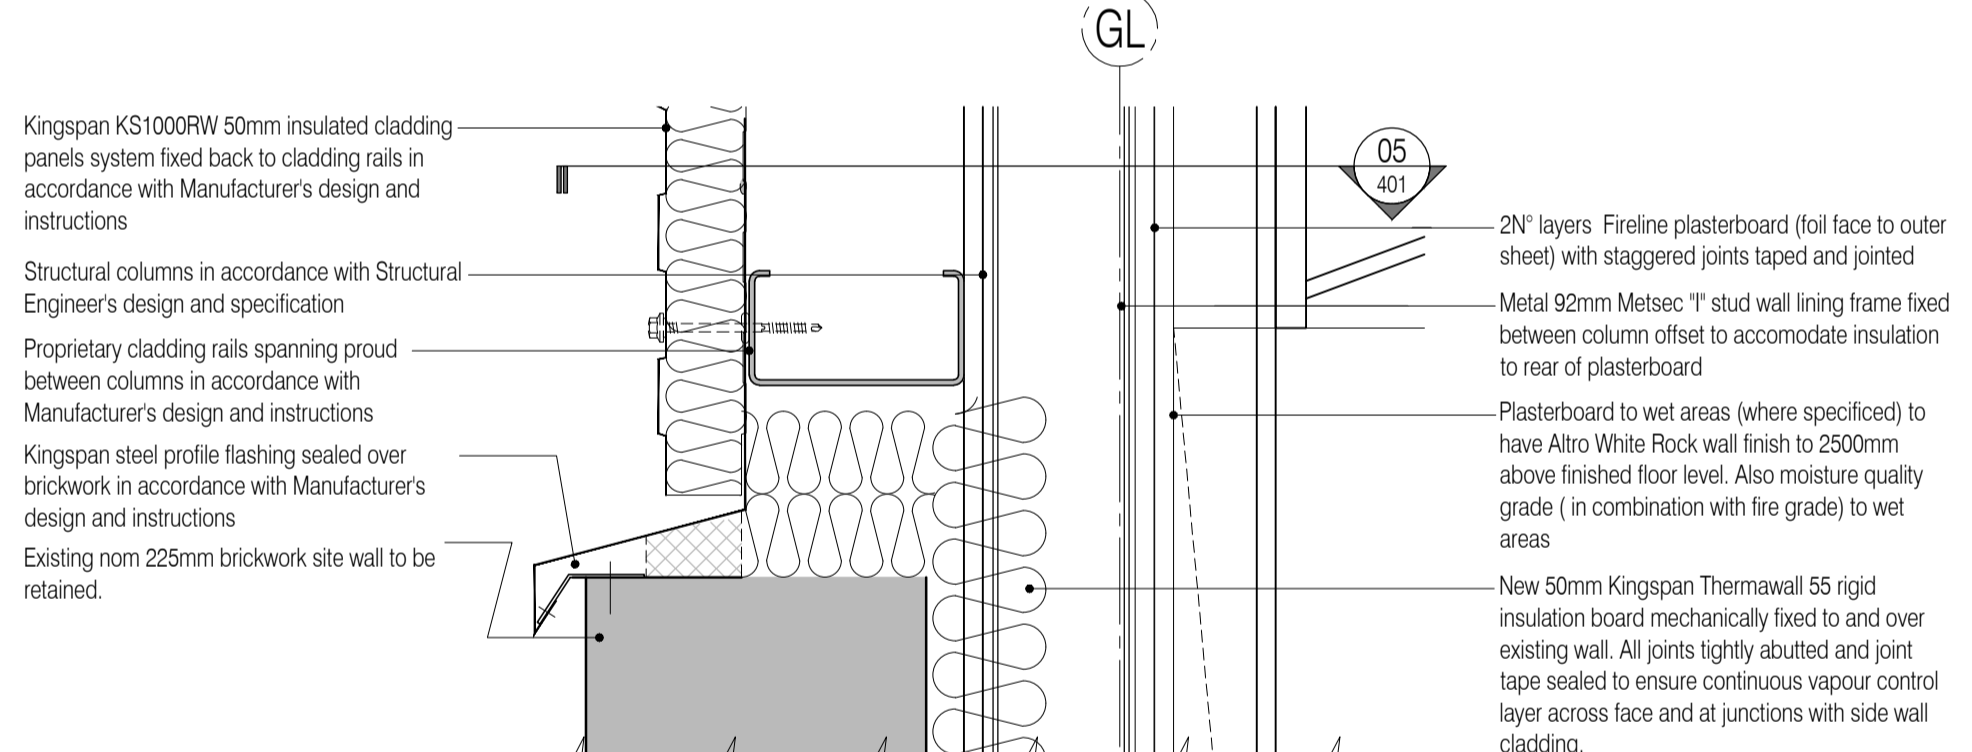


05 Unit 3 Existing Wall Cladding Interface Section Detail
Scale:1:5

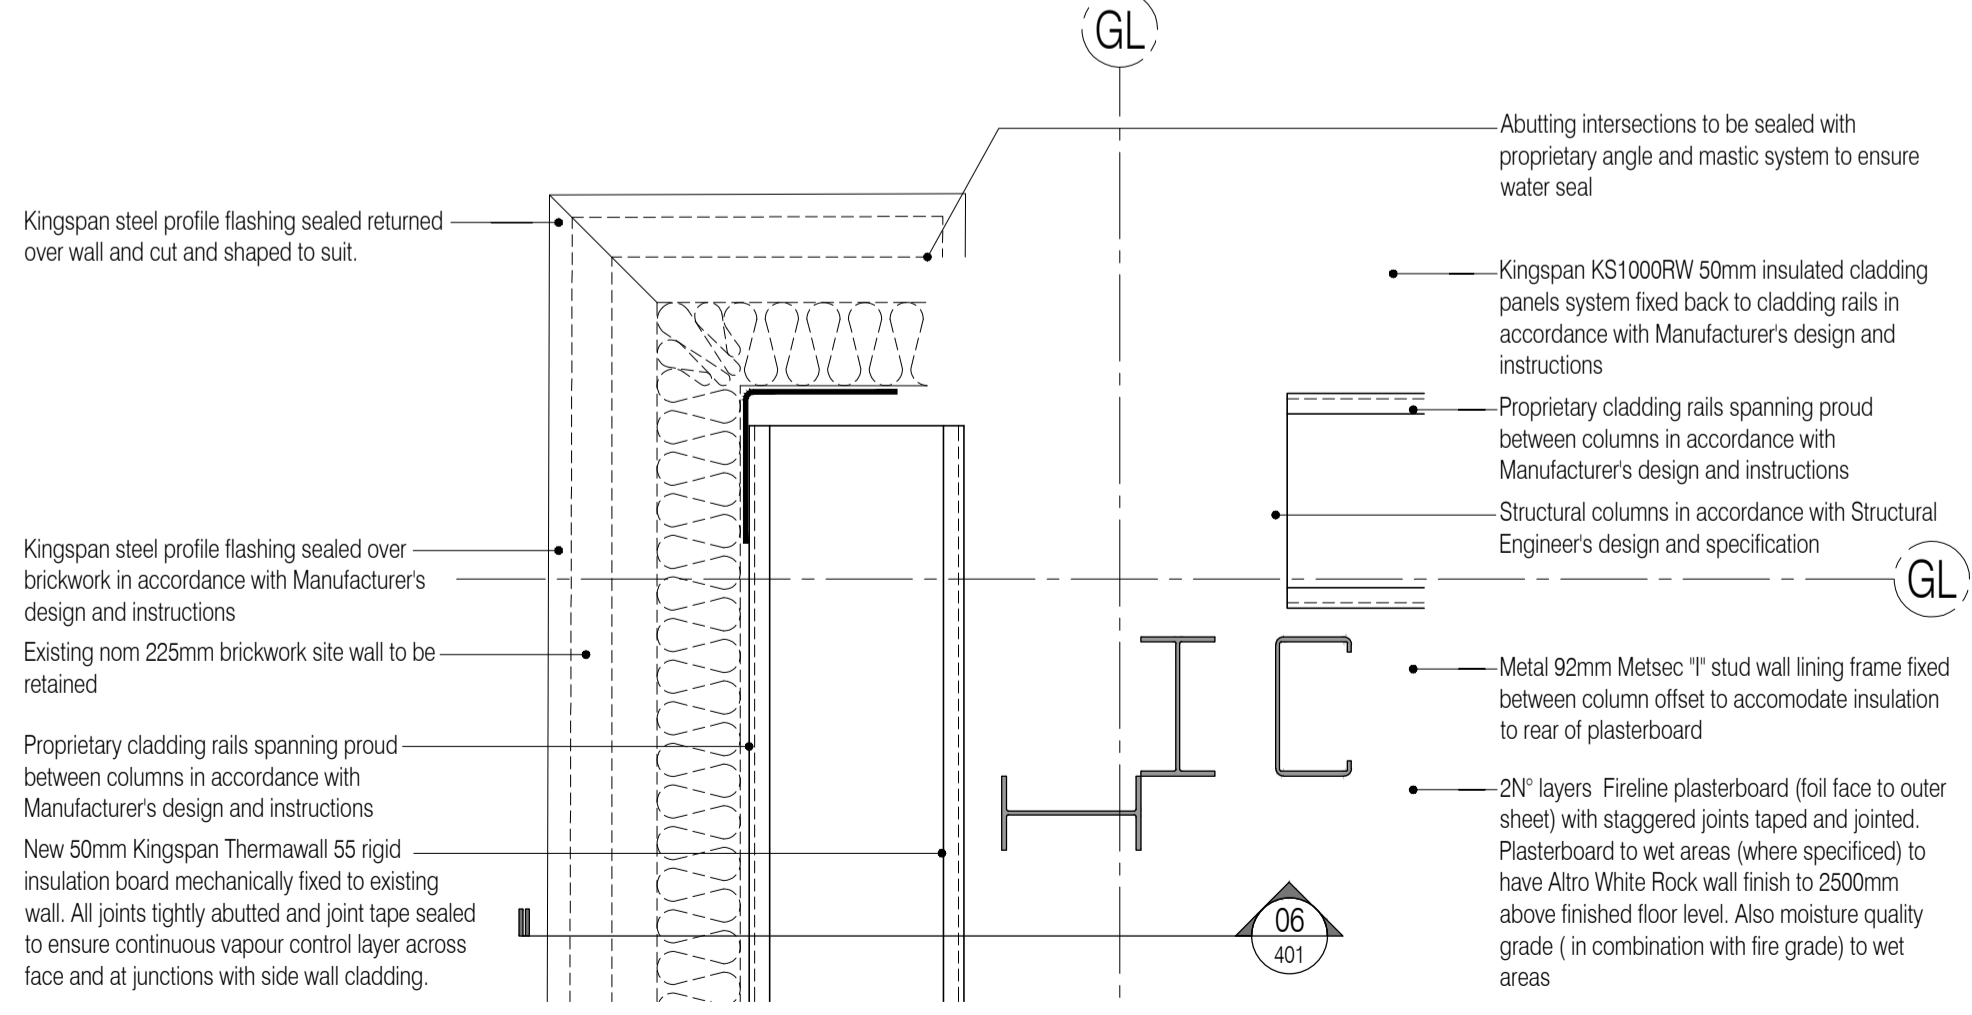

06 Unit 3 Existing Wall Cladding Interface Plan Detail
Scale:1:5

NOTES: Do not scale this drawing. All dimensions to be checked on site prior to commencement or manufacture.

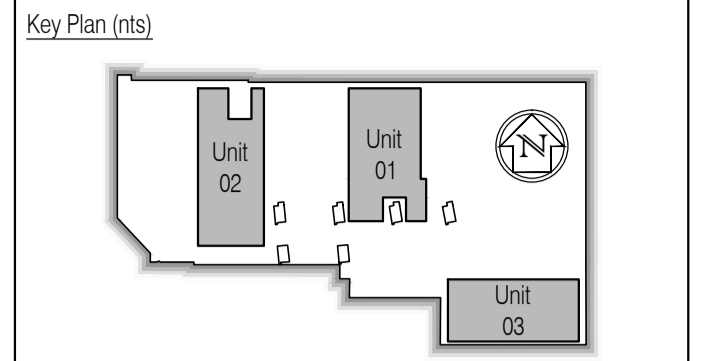

CONSTRUCTION ISSUE

Rev	Date	By	Chk	Comment
02	22.11.10	JAS	AC	Issued for Construction
01	08.10.10	RKC	JAS	Issued for Tender

BRINGING IDEAS TO LIFE

FRANKHAM

Frankham Consultancy Group Limited
21 Perrymount Road
Haywards Heath RH16 3TP
t 01444 444900 f 01444 455642
enquire@frankham.com
www.frankham.com

Client

Project Title

Euston Station
Parcel Deck
Rail Gourmet Facility

Drawing Title

External Envelope
Typical Details

Drawn by: RKC	Scale: 1:5@A1	Date: 16.09.10
Designed by: FCG	Checked by: JAS	Approved by: AC

File Ref.: X:\FRANKHAM\061444\061444\061444_06_DETAL_030610.rvt	20/06/11 14:33:01
Drawing No. 440272-A-401	Rev. 02