




01 Typical Metal Stud Wall / External Wall Detail  
Scale:1:5

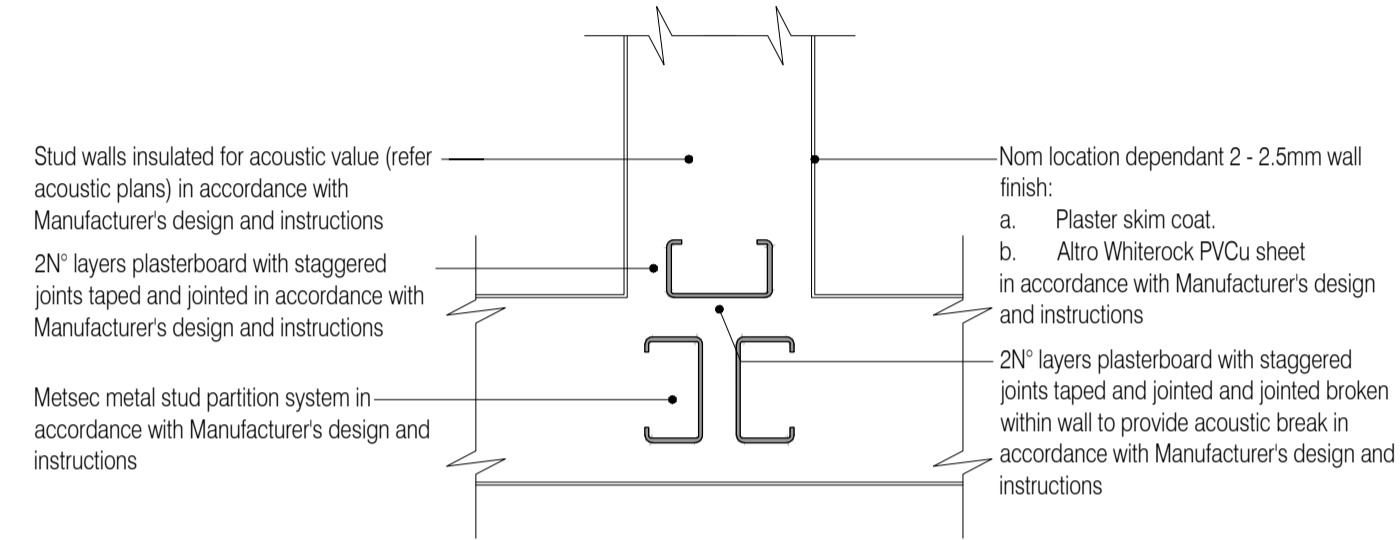


02 Typical Metal Stud Wall "T" Detail  
Scale:1:5

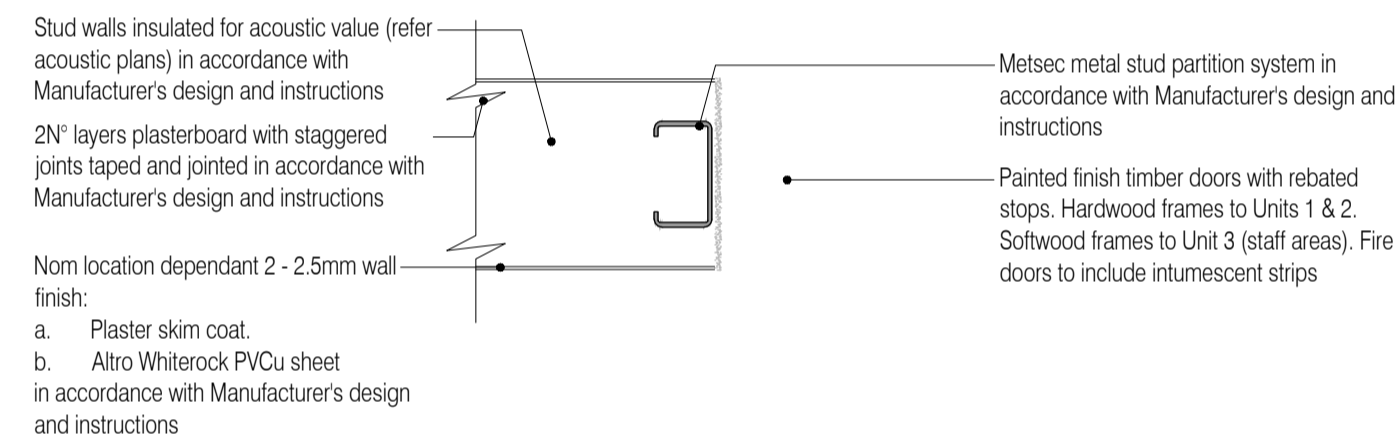

03 Typical Internal Door Jamb Detail  
Scale:1:5

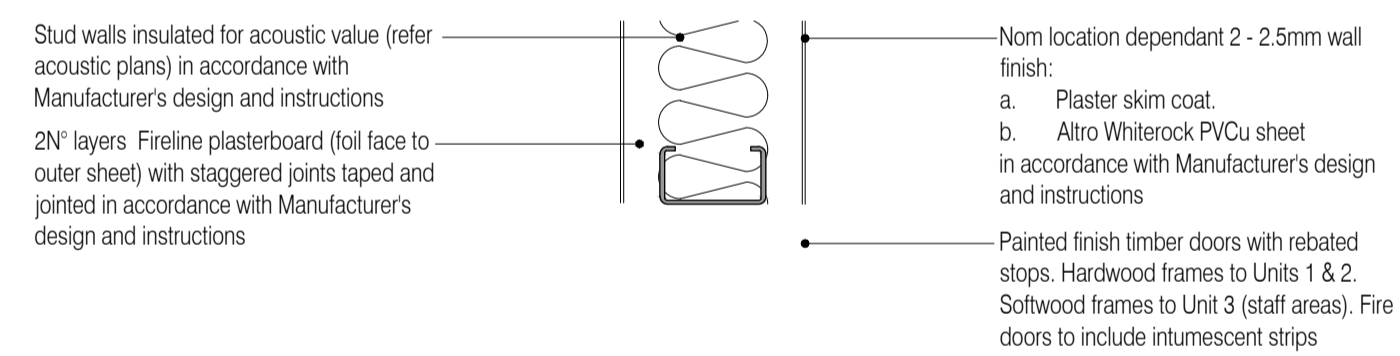


04 Typical Internal Door Head Detail  
Scale:1:5

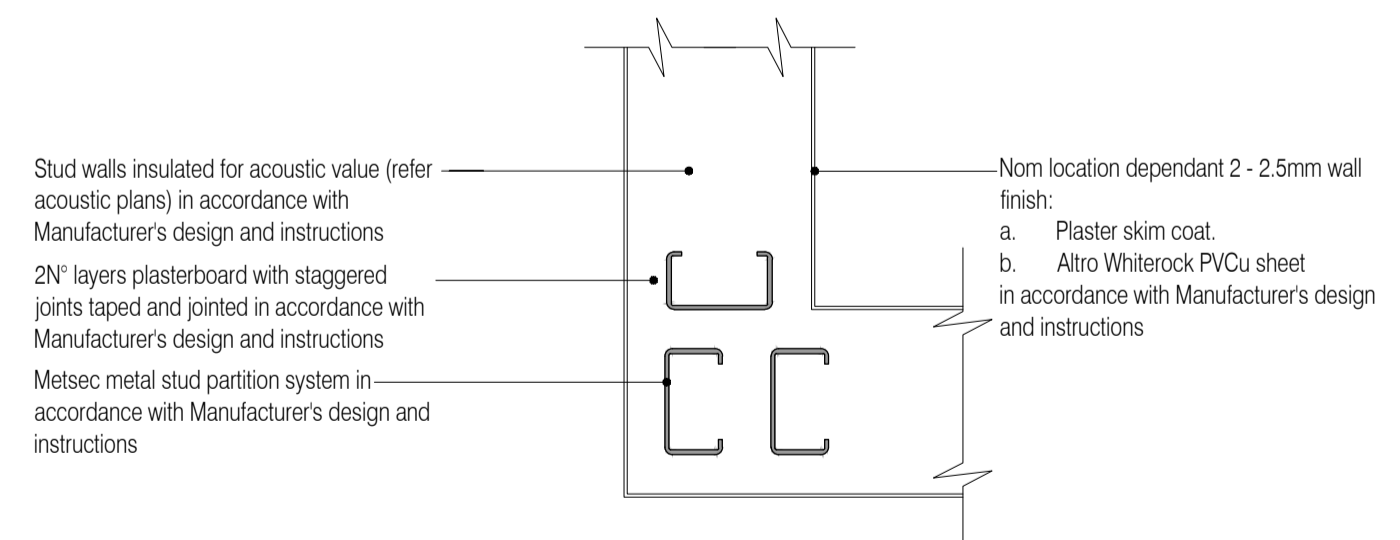

05 Typical Metal Stud Wall Corner Detail  
Scale:1:5

NOTES: Do not scale this drawing. All dimensions to be checked on site prior to commencement or manufacture.

Key Plan (mts)

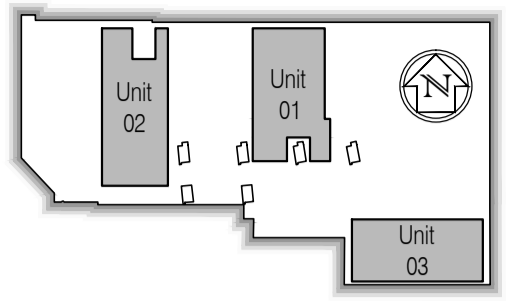

**CONSTRUCTION ISSUE**

Rev	Date	By	CHK	Comment
02	22.11.10	JAS	AC	Issued for Construction
01	08.10.10	RKC	JAS	Issued for Tender

BRINGING IDEAS TO LIFE



FRANKHAM

Frankham Consultancy Group Limited  
21 Pymms Road  
Haywards Heath RH16 3TP  
t 01444 444900 f 01444 455642  
enquire@frankham.com  
www.frankham.com

Client

Project Title

Euston Station  
Parcel Deck  
Rail Gourmet Facility

Drawing Title

Metal Stud Wall Partitioning  
Typical Details

Drawn by: RKC	Scale: 1:5@A1	Date: 07.10.10
Designed by: FCG	Checked by: JAS	Approved by: AC

File Ref.: X:\FRANKHAM\02\440272\02\MACH\402 DETAIL\_02.dwg 20/06/11 14:33:05

Drawing No. 440272-A-402	Rev. 02
-----------------------------	------------