



01 Block 1 Air Brick Ventilator Setting Out Plan  
Scale: 1:50

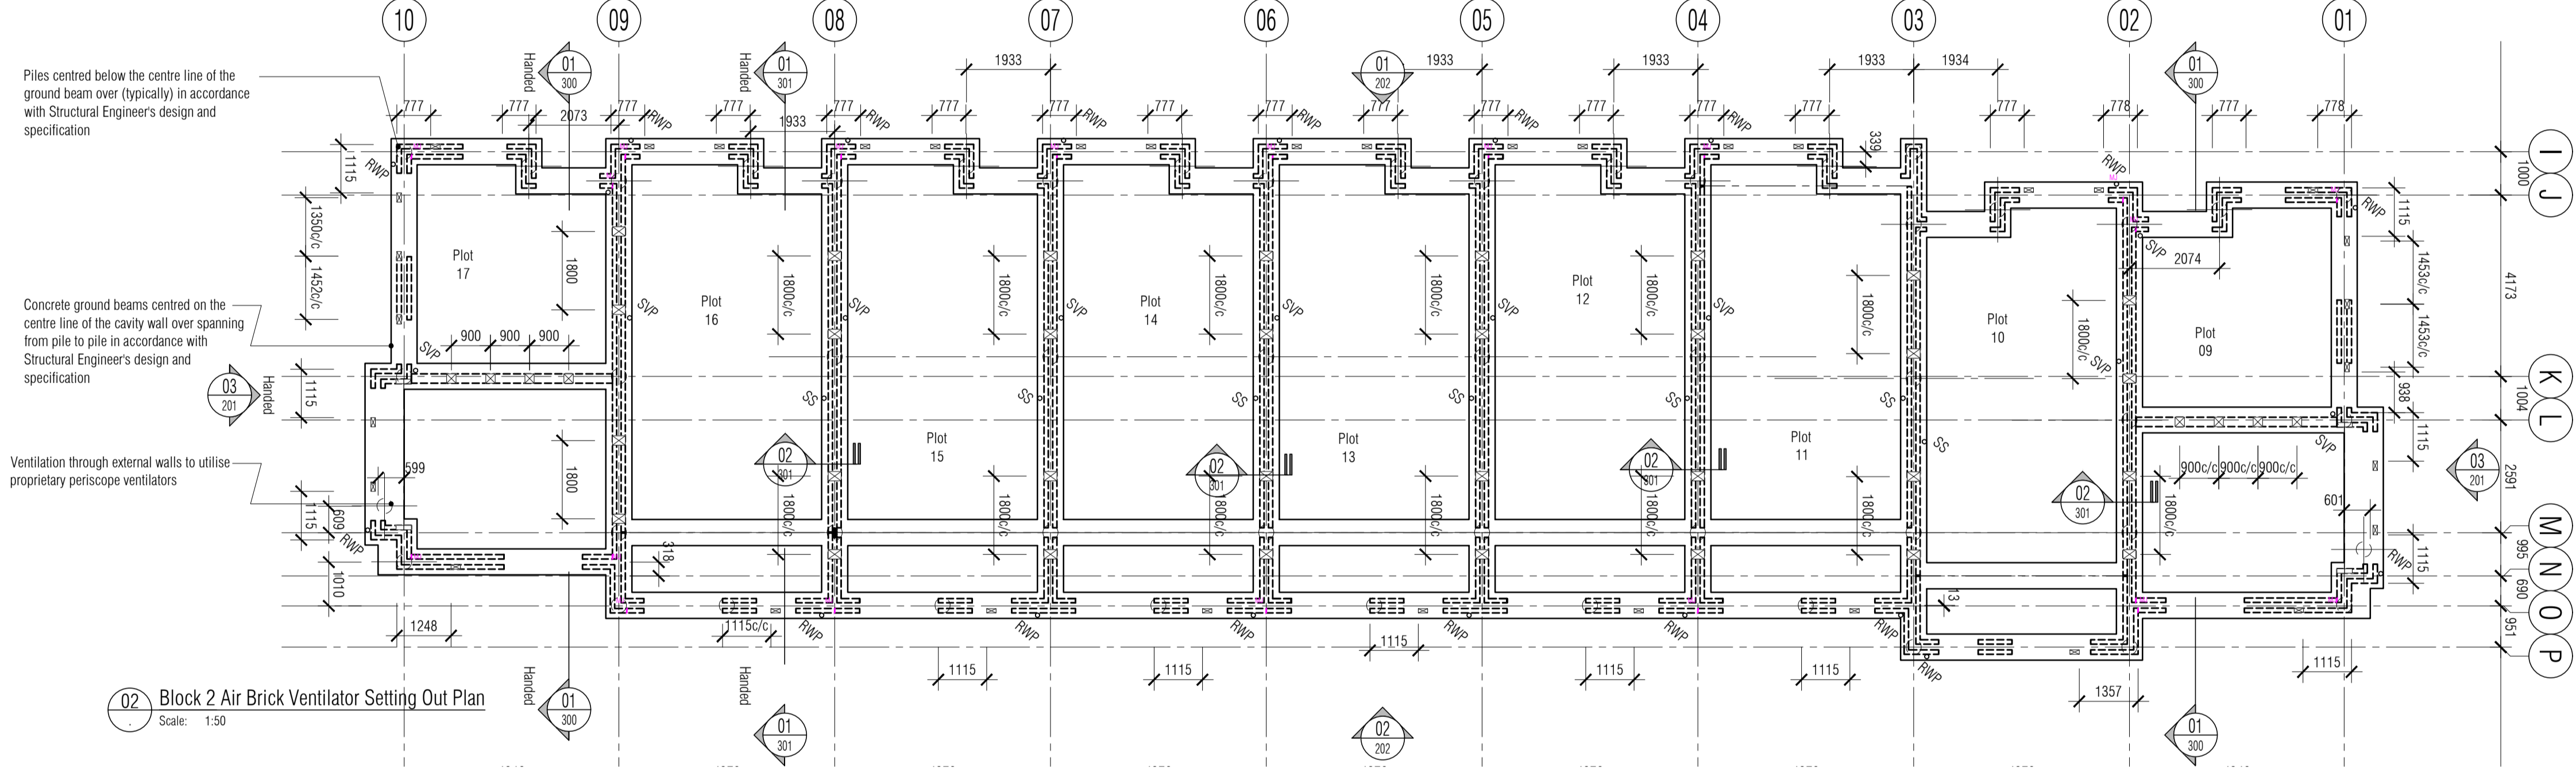

02 Block 2 Air Brick Ventilator Setting Out Plan  
Scale: 1:50

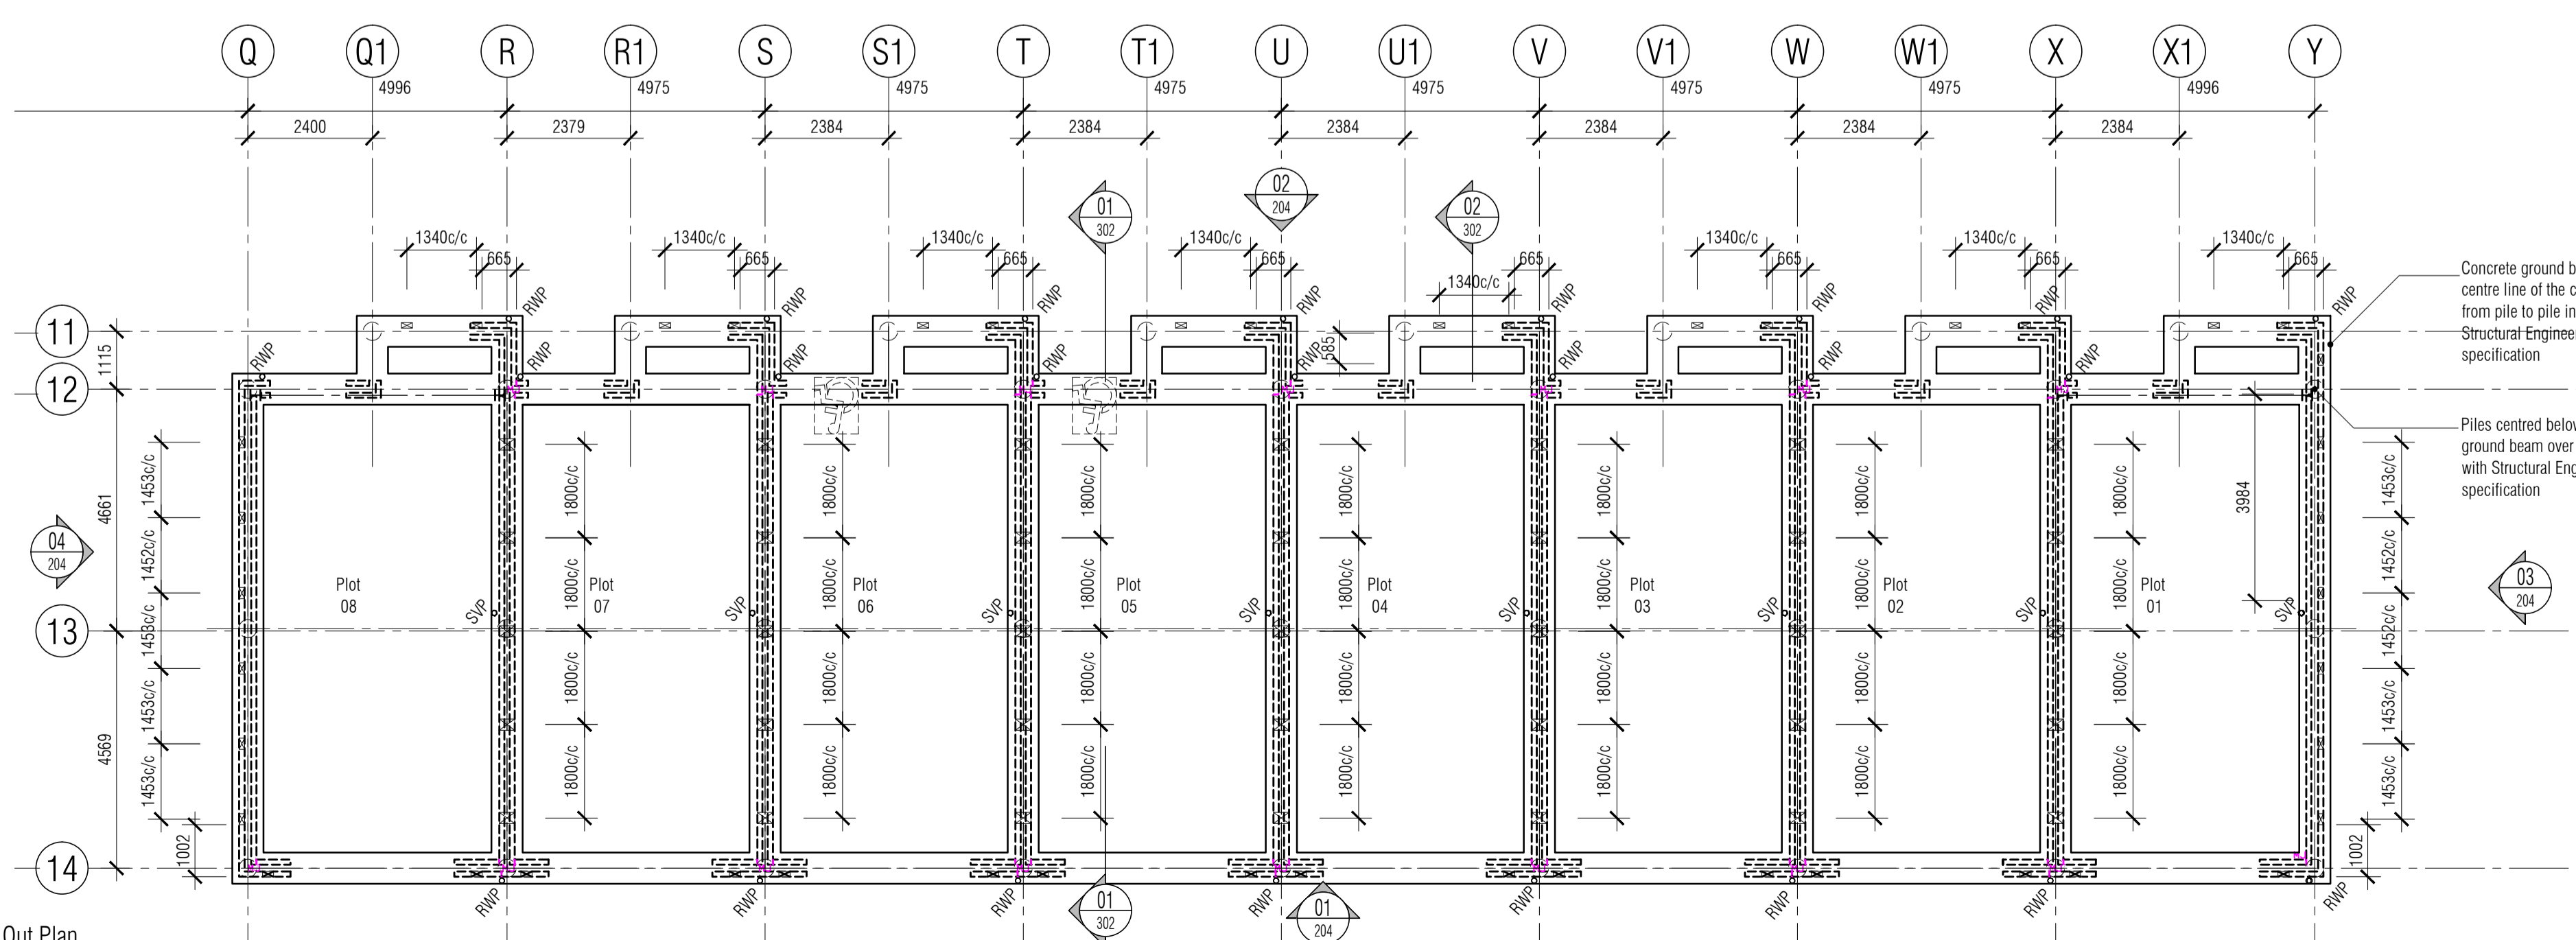

03 Block 3 Air Brick Ventilator Setting Out Plan  
Scale: 1:50

- CONTRACTOR IS RESPONSIBLE FOR ALL SETTING OUT AND MUST CHECK DIMENSIONS ON SITE BEFORE WORK IS PUT IN HAND
- WRITTEN DIMENSIONS ONLY TO BE TAKEN THIS DRAWING MUST NOT BE SCALED
- ARCHITECT TO BE IMMEDIATELY NOTIFIED OF SUSPECTED OMISSIONS OR DISCREPANCIES

REVISIONS	DATE	BY
CLASSIFIED FOR CONSTRUCTION	17.05.16	RKC
CA/Vents removed	20.06.16	RKC
CA/Vents added	21.06.16	RKC
CA/Markup revs	22.07.16	RKC

All air brick / periscope ventilator locations are indicative only and subject to setting out on site by Specialist Bricklaying Contractor in accordance with brick coursing and setting out / brick dimensions in situ

All structural information (including setting out/locations) indicative only and superseded by Structural Engineers information. Refer to Structural Engineer's documentation for all structural information

- Drawing Referencing Legend**
- Title Reference Bubble**  
 Detail reference n° on current sheet:  
 referred to by top n° of other bubbles.  
 Denotes dwg n° of sheet for Title  
 backword referencing only  
 Scale: 1:1
  - Room Call Out Reference Bubble**  
 Reference n°: refers to top n° of Title  
 bubble on residing dwg n°.  
 Denotes dwg n° for forward  
 referencing
  - Elevation (inc. room elevations) Reference Bubble**  
 Reference n°: refers to top n° of Title  
 bubble on residing dwg n°.  
 Denotes dwg n° for forward  
 referencing
  - Detail Call Out Reference Bubble**  
 Reference n°: refers to top n° of Title  
 bubble on residing dwg n°.  
 Denotes dwg n° for forward  
 referencing
  - Section Detail Reference Bubble**  
 Reference n°: refers to top n° of Title  
 bubble on residing dwg n°.  
 Denotes dwg n° for forward  
 referencing
  - Section Reference Bubble**  
 Reference n°: refers to top n° of Title  
 bubble on residing dwg n°.  
 Denotes dwg n° for forward  
 referencing
  - Revisions Reference Bubble and Cloud**  
 Reference n°: refers to revision in list  
 and in title block, cloud encloses  
 changes to previous issue.

ISSUED FOR CONSTRUCTION

**RDJW**  
ARCHITECTS



RDJW ARCHITECTS LIMITED  
 QUIN HOUSE . 9-11 EAST PARK  
 CRAWLEY . WEST SUSSEX . RH10 6AN  
 TEL: 01293 404300 . FAX: 01293 404299  
 EMAIL: info@rdjwarchitects.co.uk  
 WEBSITE: www.rdjwarchitects.co.uk

PROJECT  
 Housing Development  
 Springfield Hospital  
 Hebdon Road  
 Tooting

Proposed Air Brick  
 Ventilator Setting Out  
 Plan

DATE	30.09.15	SCALE	1:100 @ A1
DRAWN	RKC	DRG. NO.	4720-106
CHECKED		REV.	C4