
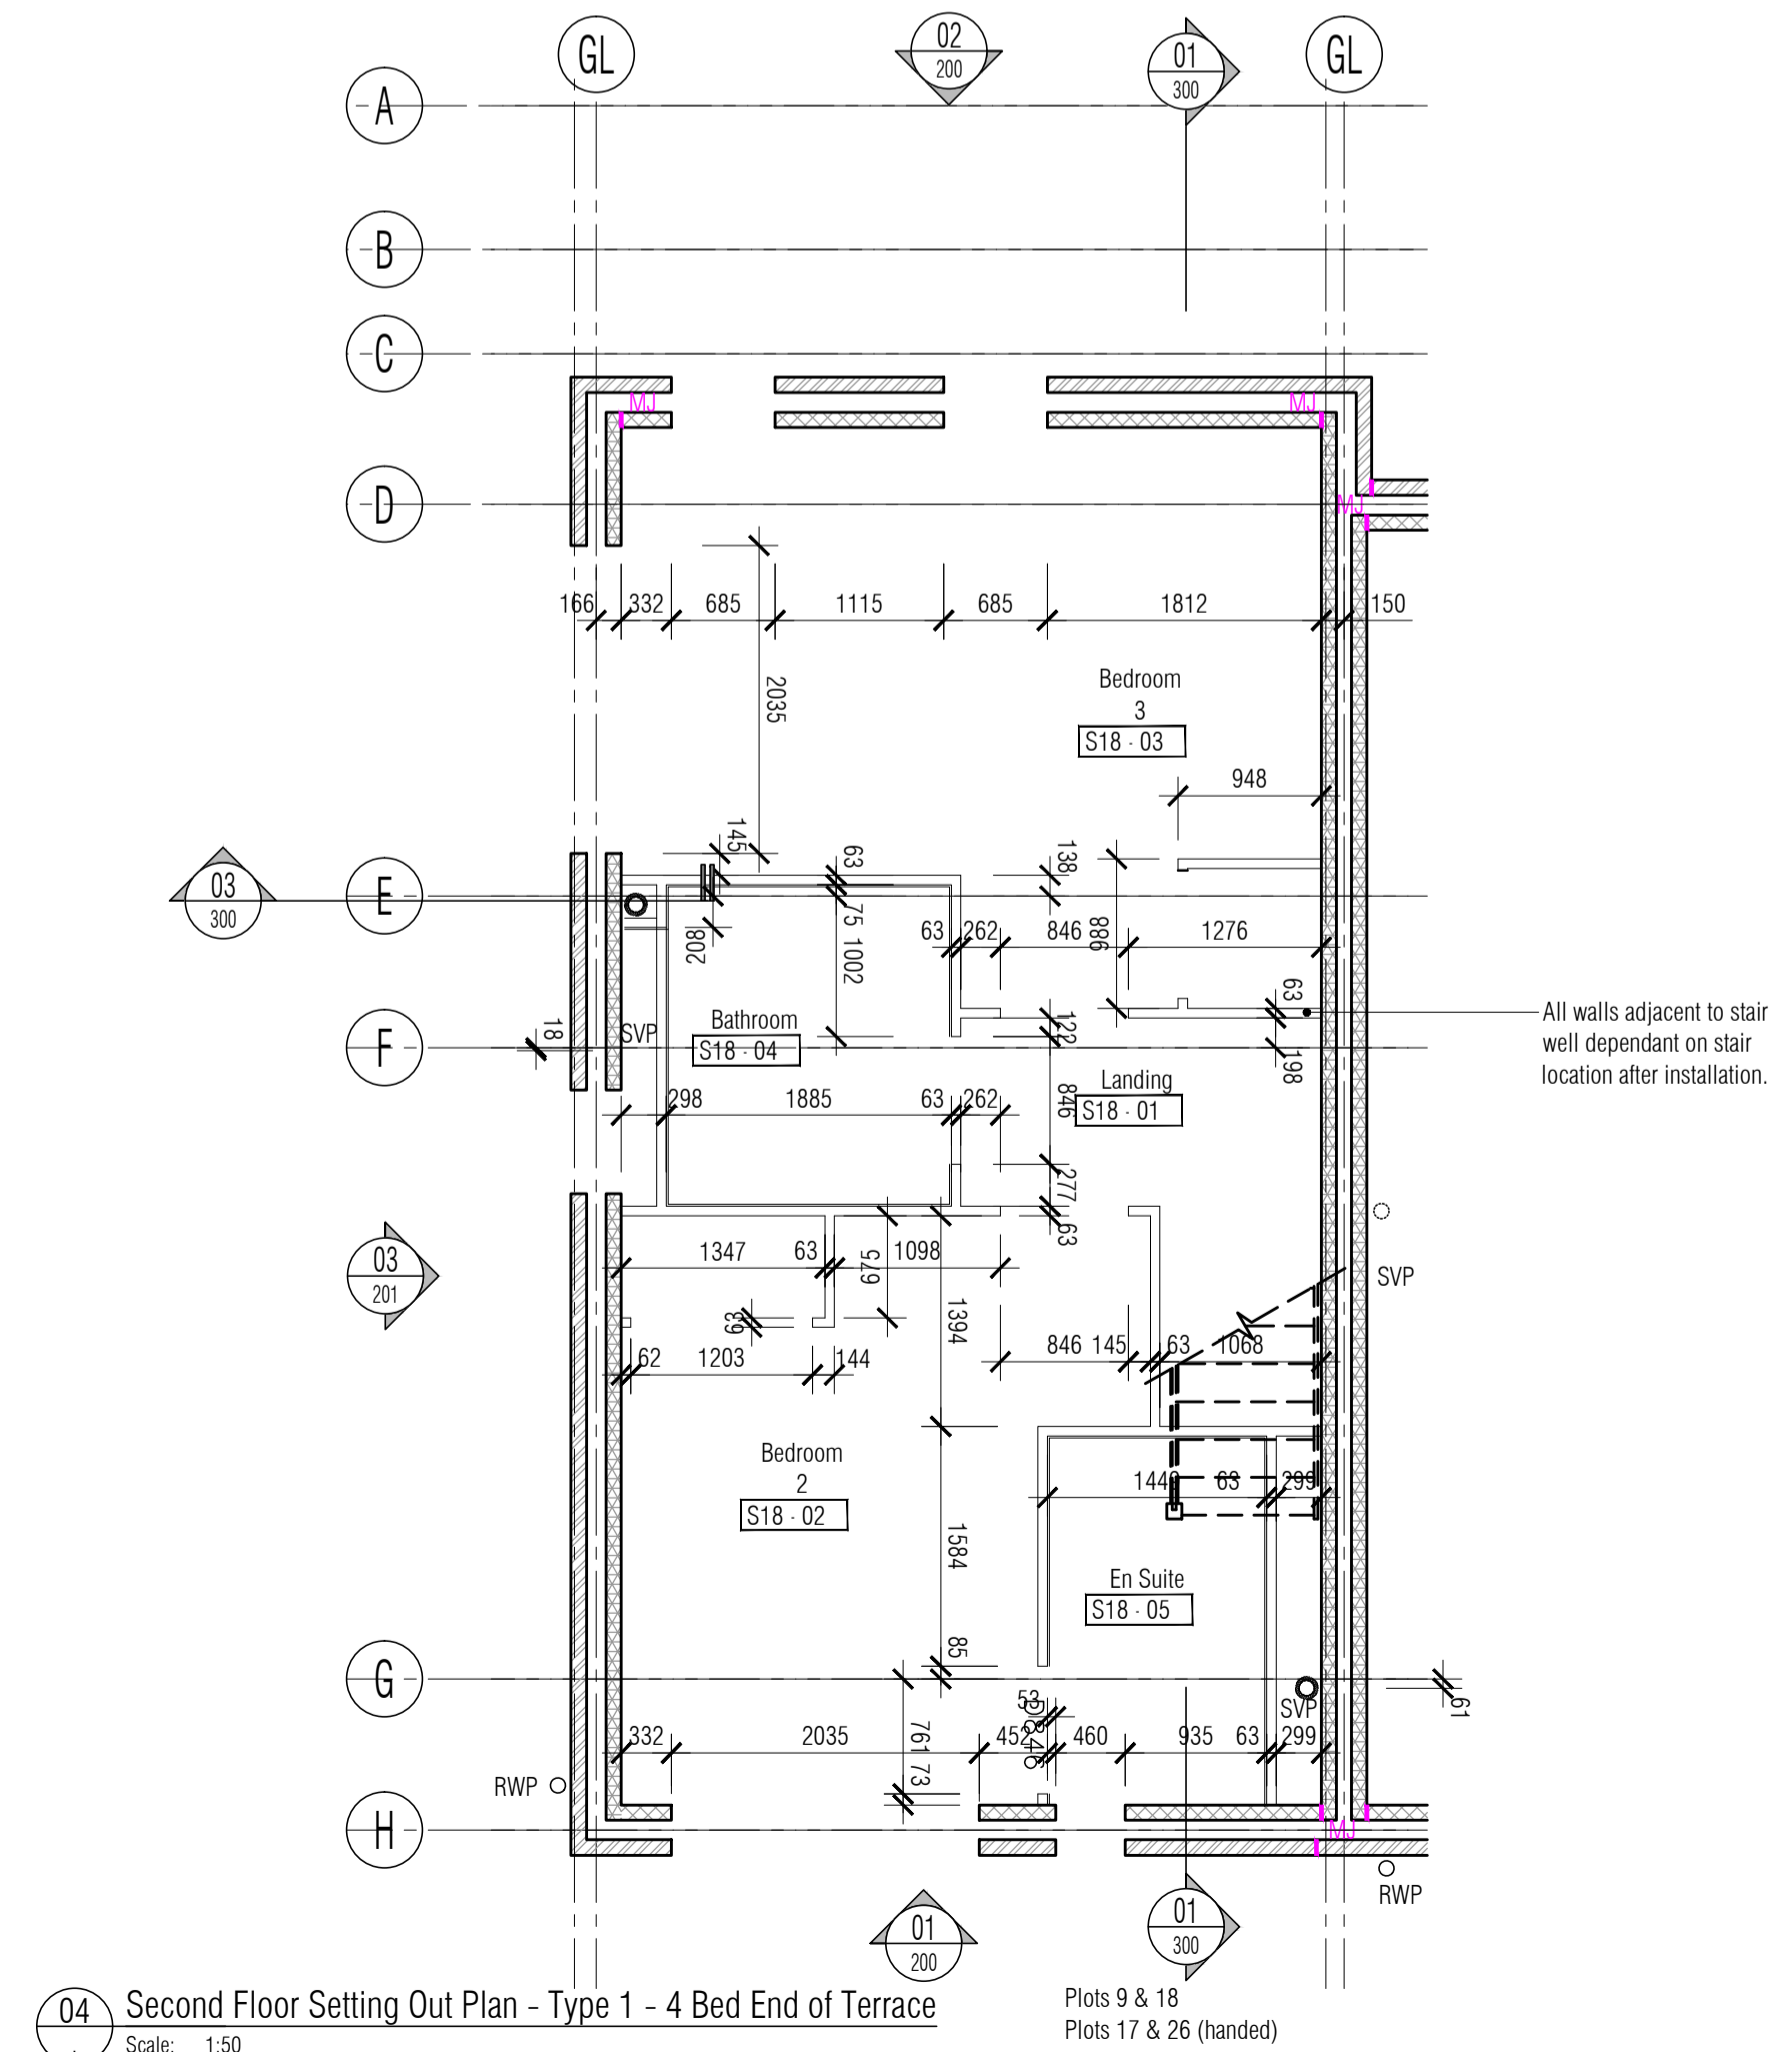
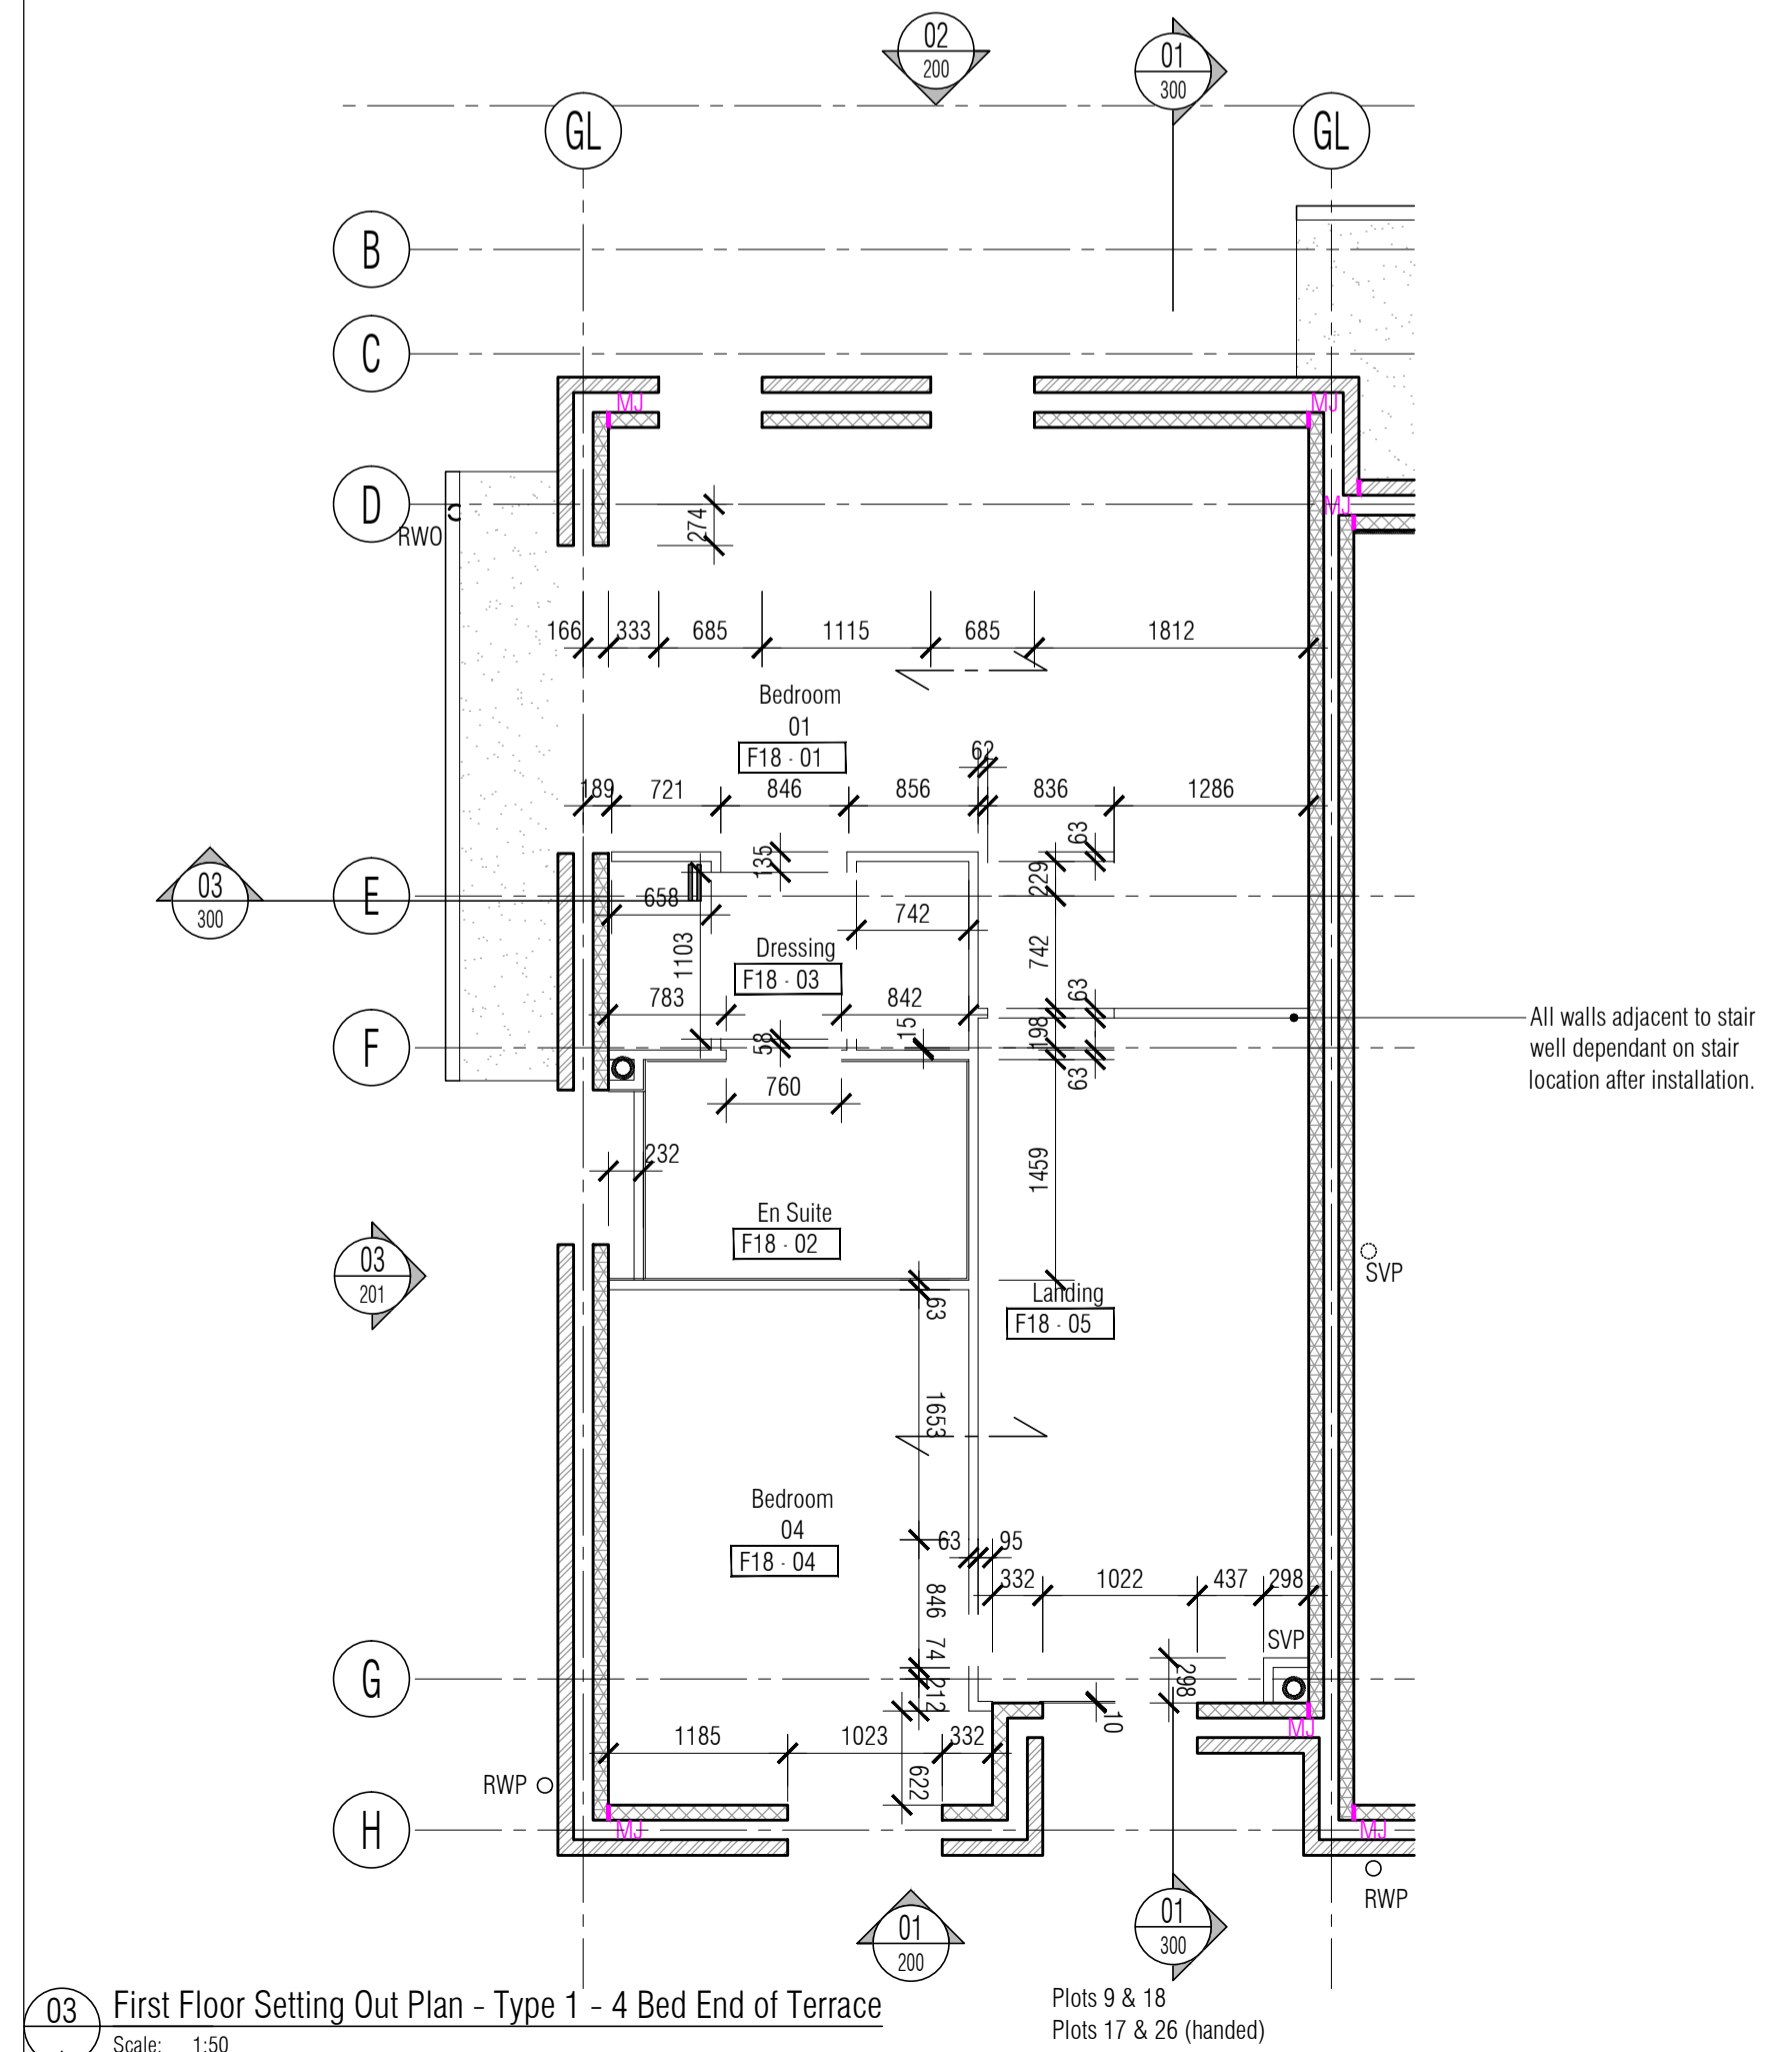
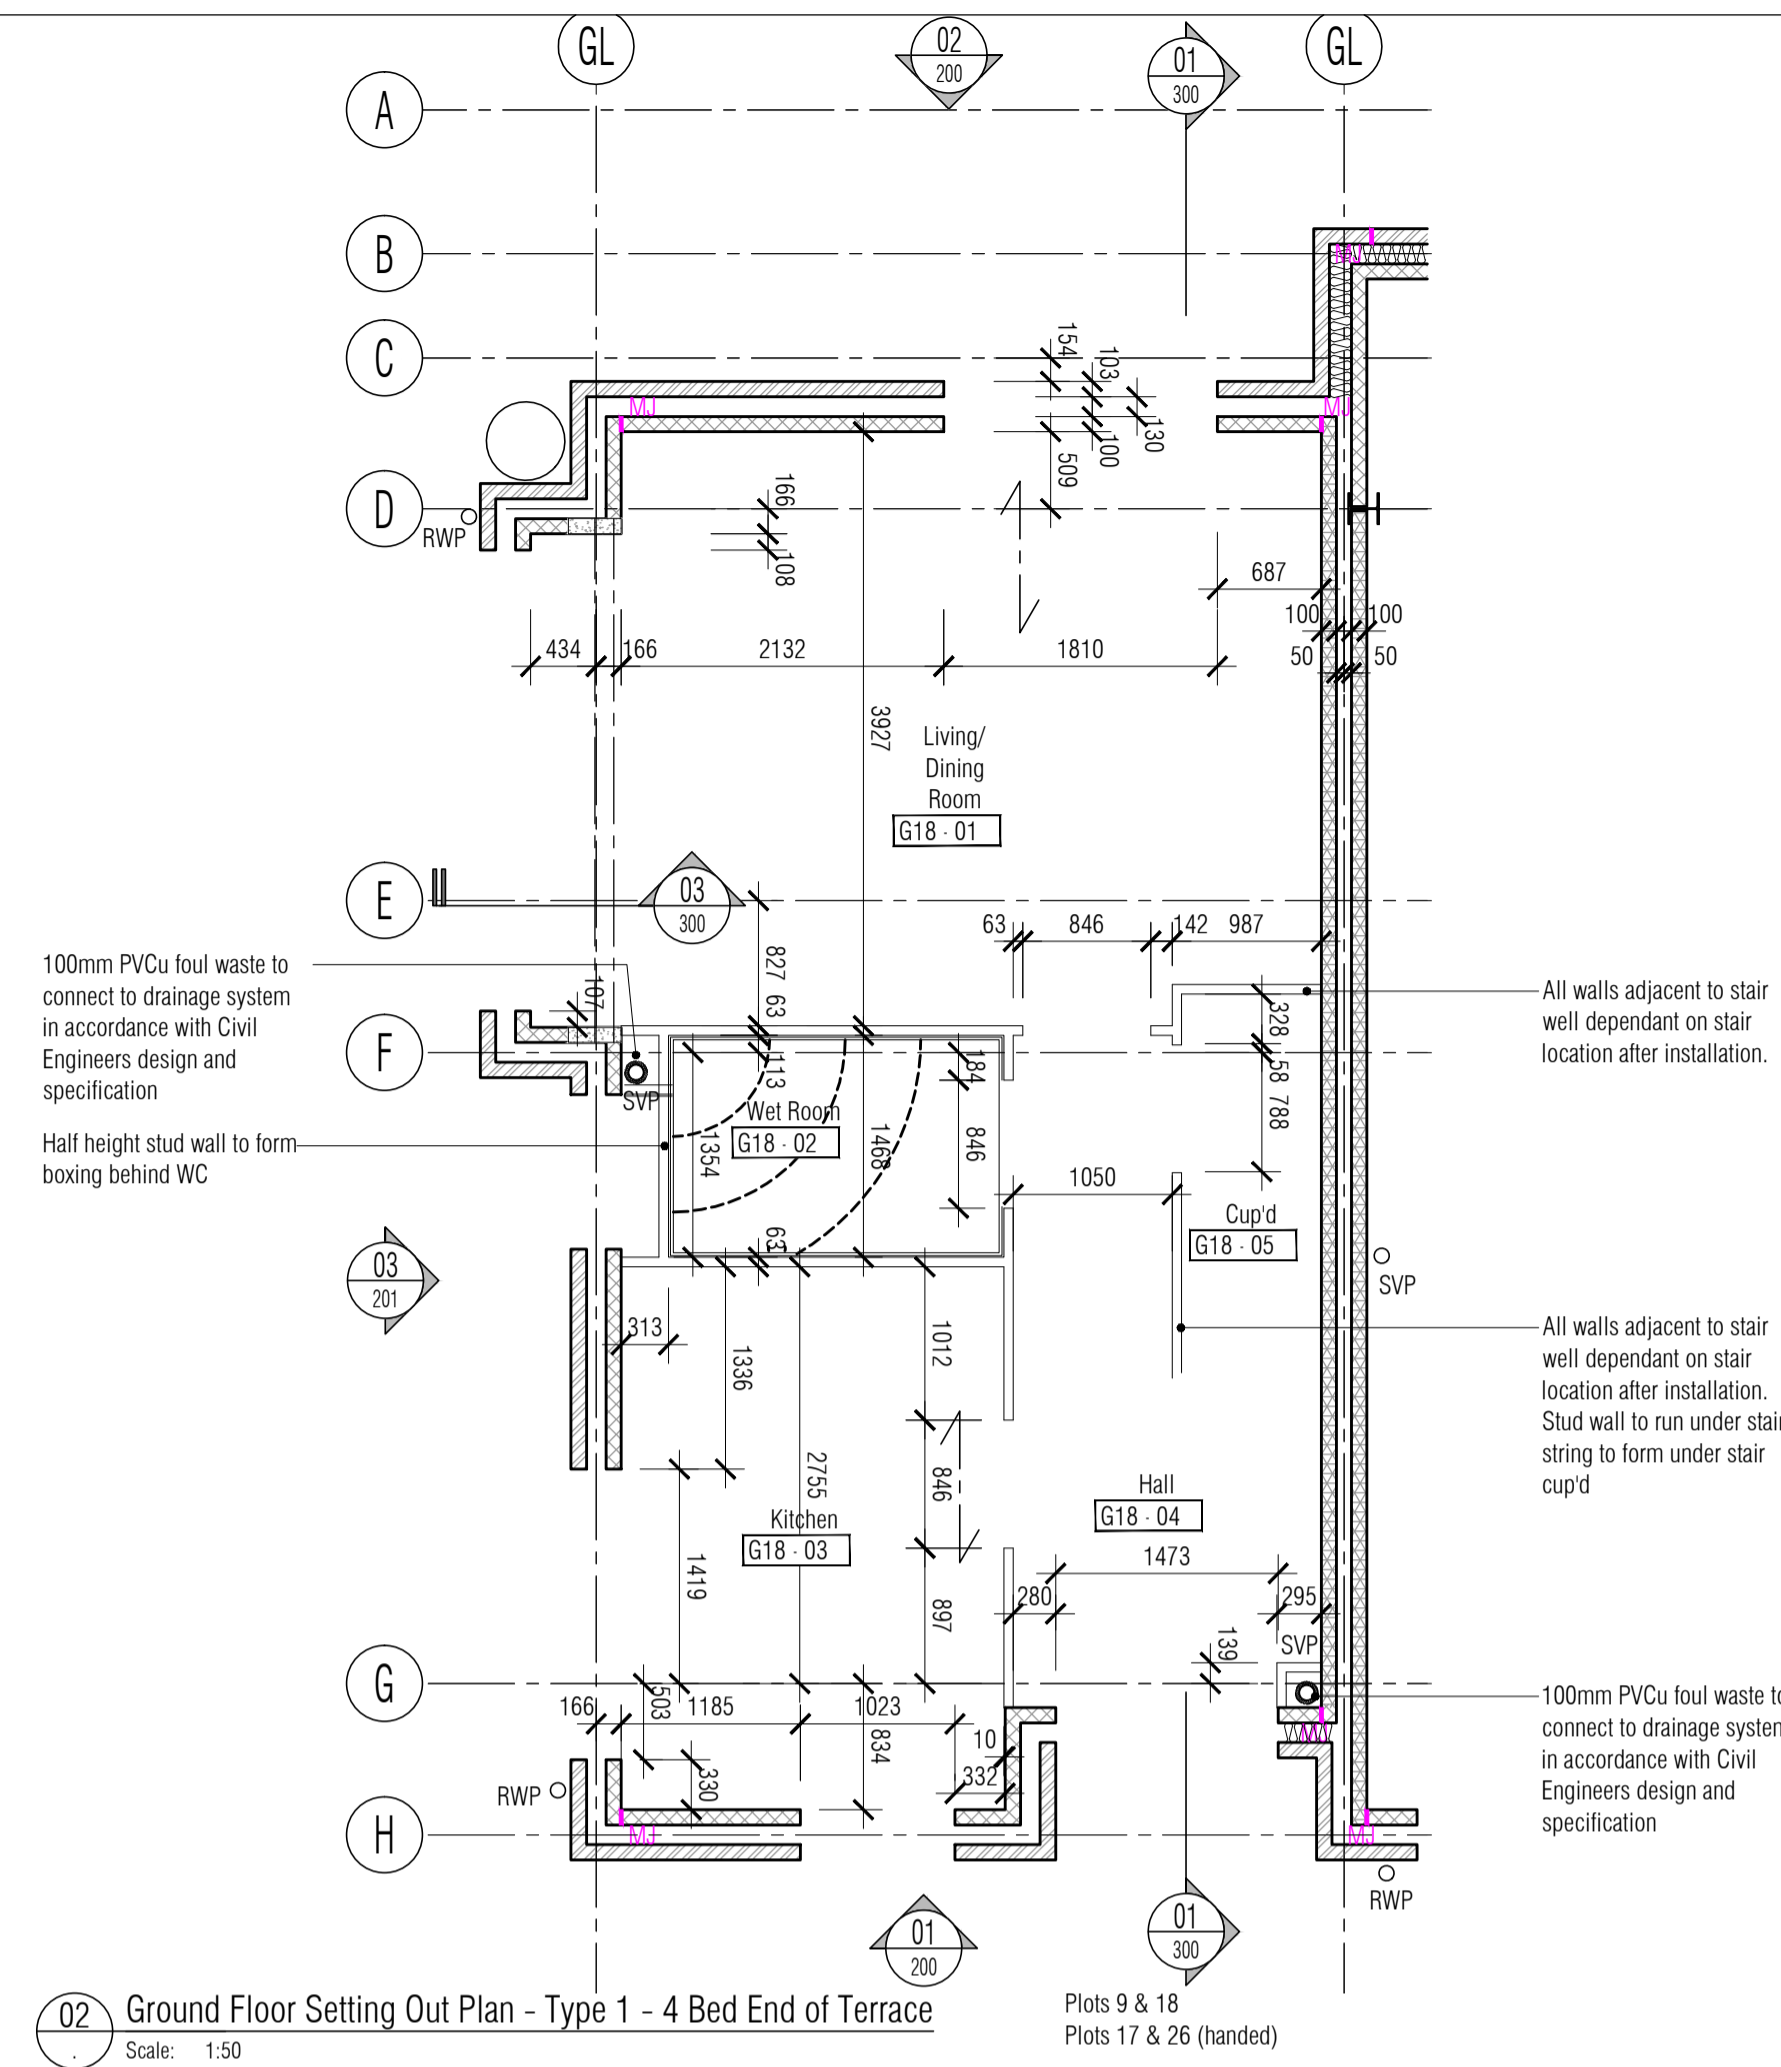


- CONTRACTOR IS RESPONSIBLE FOR ALL SETTING OUT AND MUST CHECK DIMENSIONS ON SITE BEFORE WORK IS PUT IN HAND
- WRITTEN DIMENSIONS ONLY TO BE TAKEN THIS DRAWING MUST NOT BE SCALED
- ARCHITECT TO BE IMMEDIATELY NOTIFIED OF SUSPECTED OMISSIONS OR DISCREPANCIES

REVISIONS	DATE	BY
ISSUED FOR CONSTRUCTION	17.05.16	rkc
C6/1's updated - gen revs	24.05.16	rkc
C6/Bathrooms verified	20.06.16	rkc
C6/Vents added	22.06.16	rkc
C6/SVPs changed	06.07.16	rkc
C6/Mark up revs	22.07.16	rkc

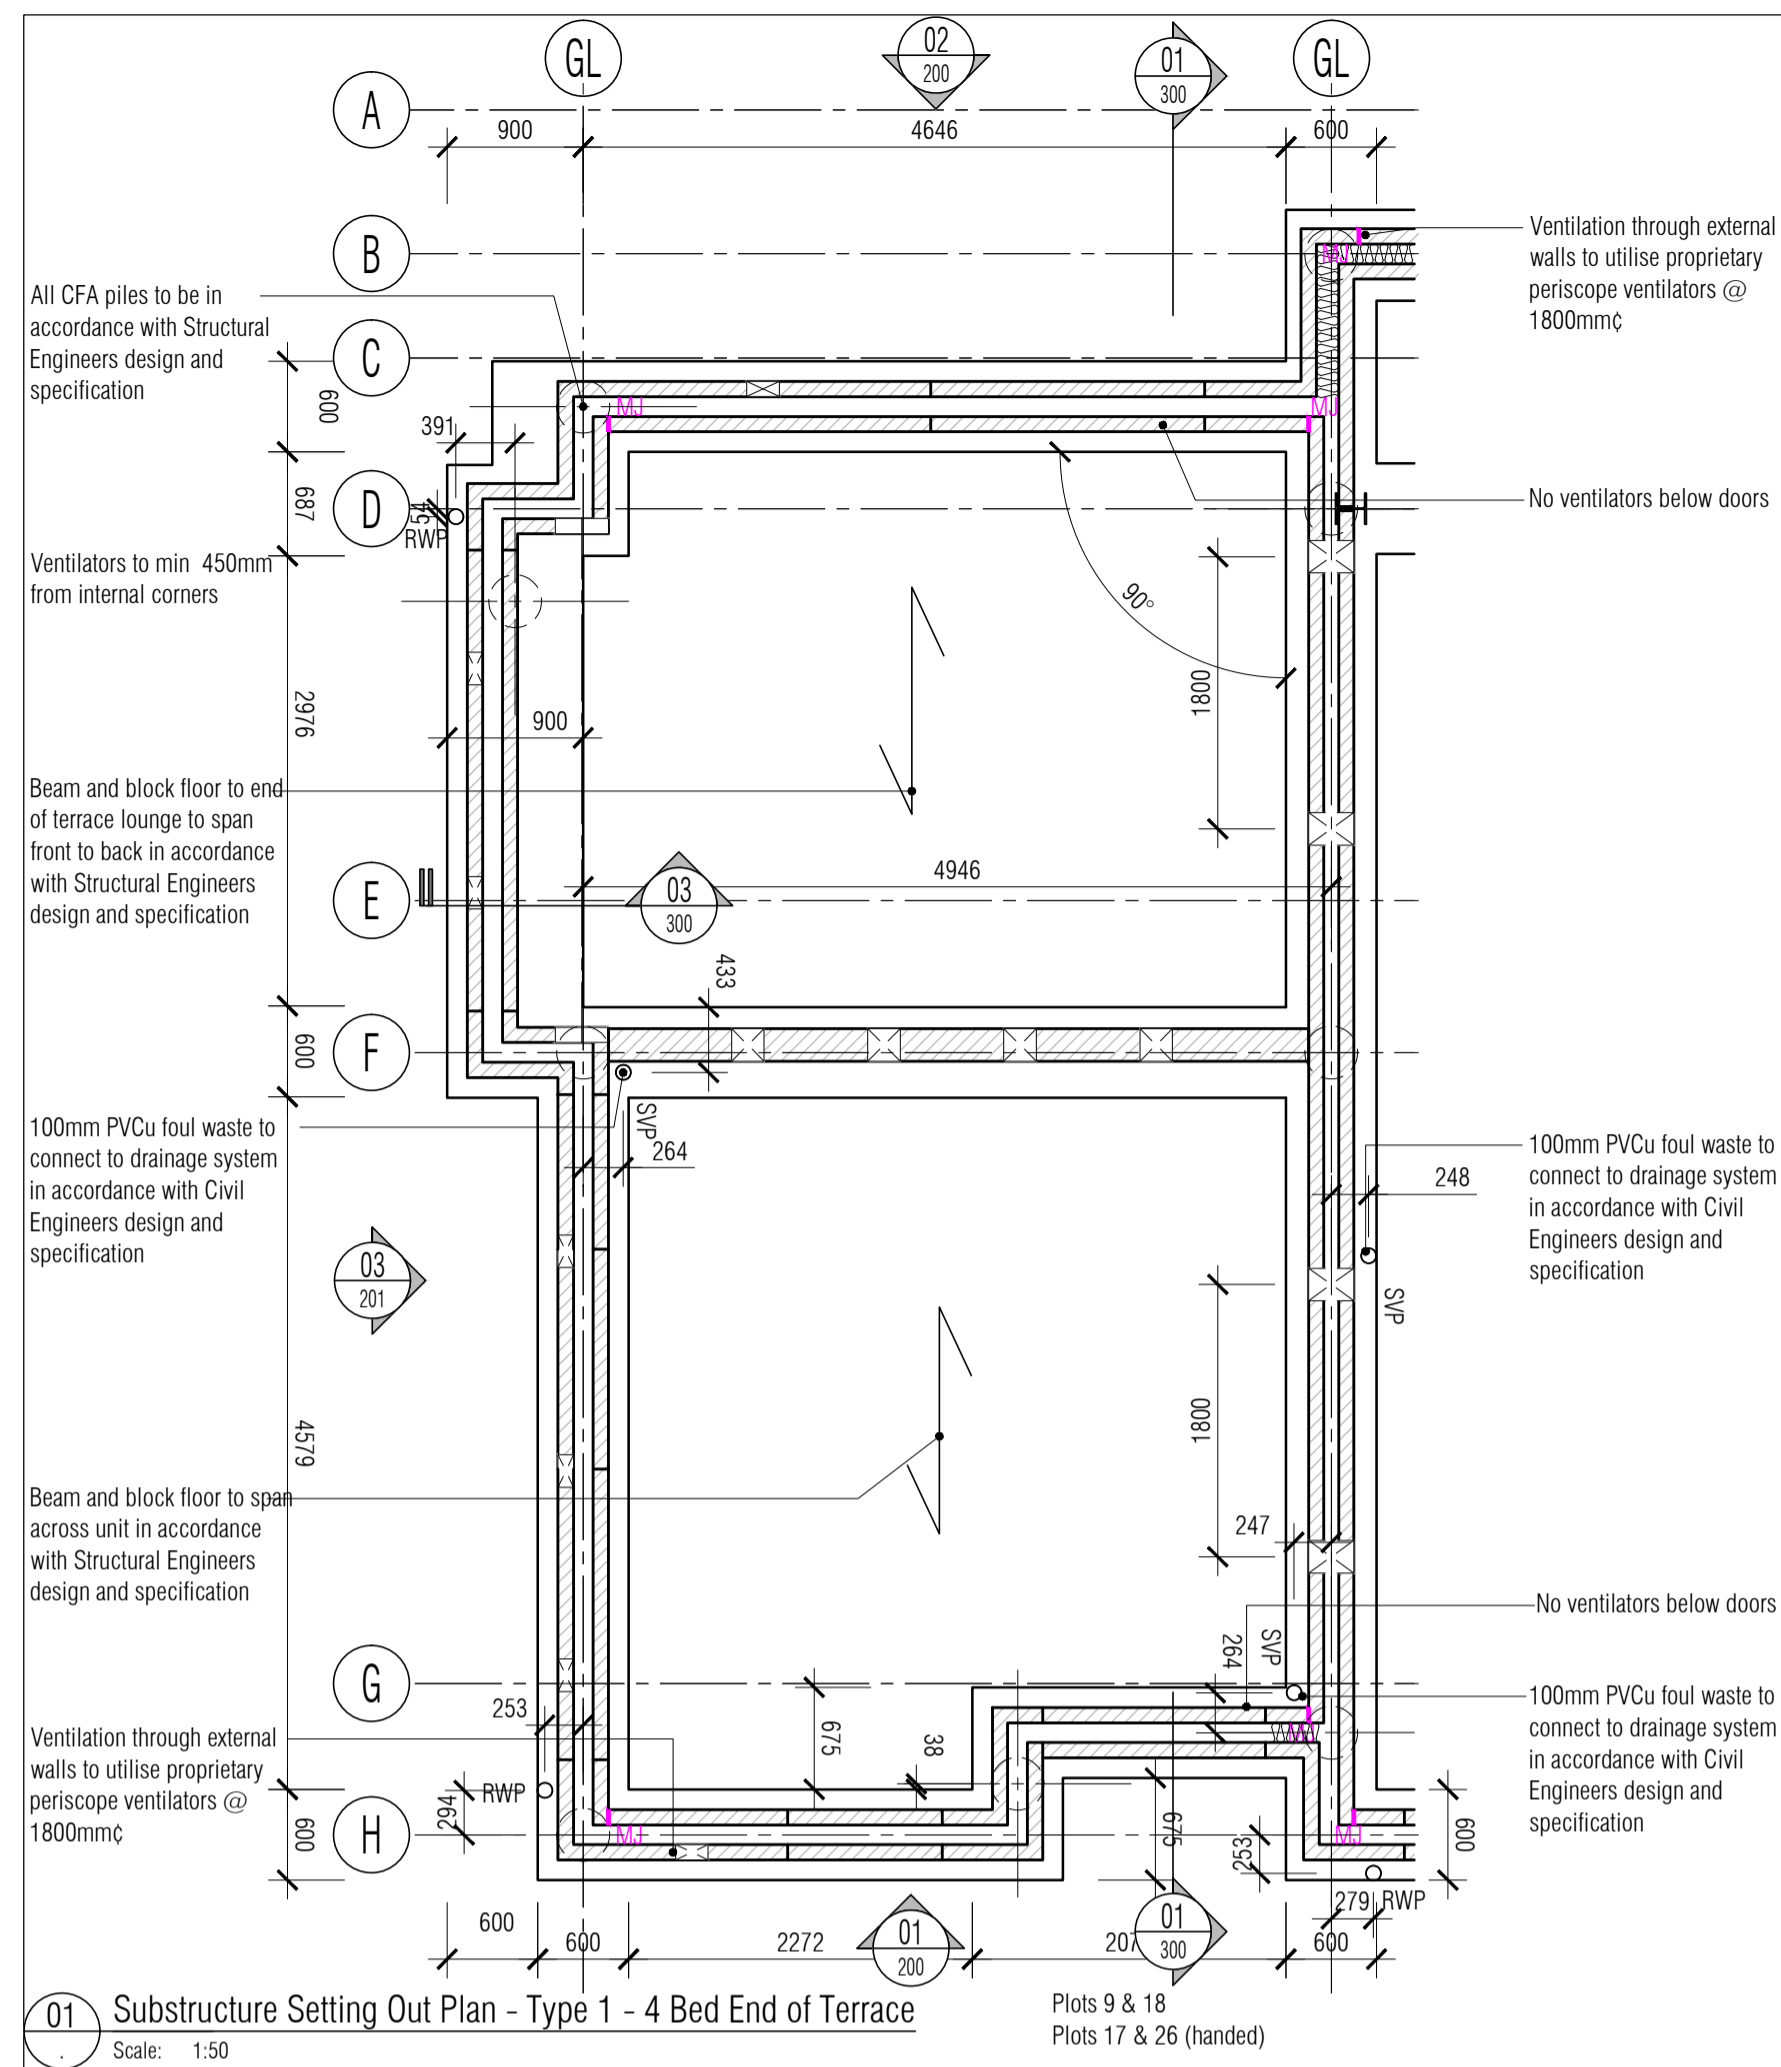

ISSUED FOR CONSTRUCTION

RDJW
ARCHITECTS



RDJW ARCHITECTS LIMITED
QUIN HOUSE . 9-11 EAST PARK
CRAWLEY . WEST SUSSEX . RH10 6AN
TEL: 01293 404300 . FAX: 01293 404299
EMAIL: info@rdjwarchitects.co.uk
WEBSITE: www.rdjwarchitects.co.uk

PROJECT
Housing Development
Springfield Hospital
Hebdon Road
Tooting

Proposed Type 1
4 Bed End of Terrace
Setting Out Plans

DATE	30.09.15	SCALE	1:50 @ A1
DRAWN	RKC	DRG. NO.	4720-111
CHECKED		REV.	C6