



1. CONTRACTOR IS RESPONSIBLE FOR ALL SETTING OUT AND MUST CHECK DIMENSIONS ON SITE BEFORE WORK IS PUT IN HAND
2. WRITTEN DIMENSIONS ONLY TO BE TAKEN THIS DRAWING MUST NOT BE SCALED
3. ARCHITECT TO BE IMMEDIATELY NOTIFIED OF SUSPECTED OMISSIONS OR DISCREPANCIES


REVISIONS	DATE	BY
ISSUED FOR CONSTRUCTION	17.05.16	rkc
Alarms shown	21.06.16	rkc
Markup revs	22.07.16	rkc

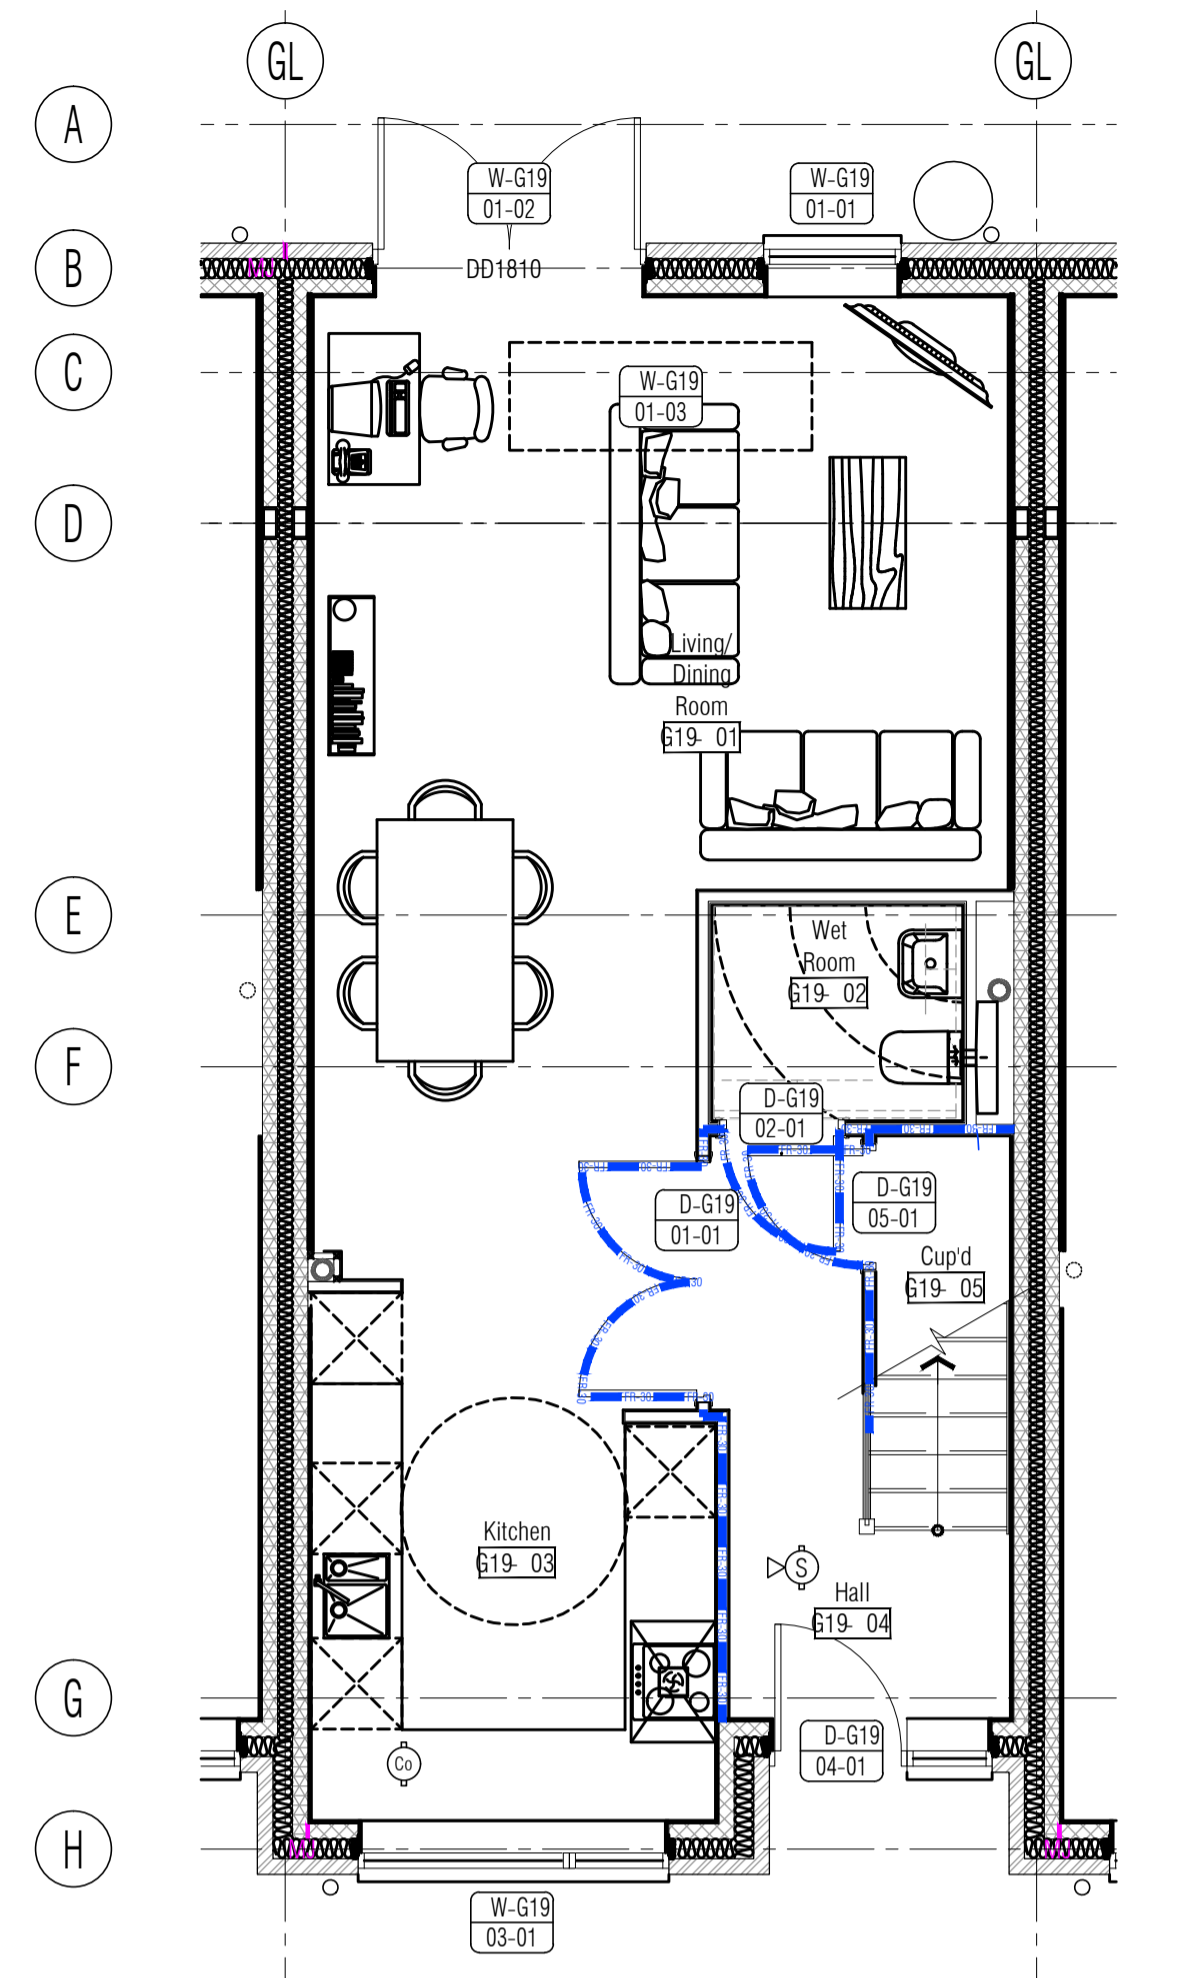


01 Ground Floor Fire Strategy Plan - Type 1 - 4 Bed Mid-Terrace  
Scale: 1:50  
Plots 19 - 24 & 10  
Plots 11 - 16 & 25 (handed)

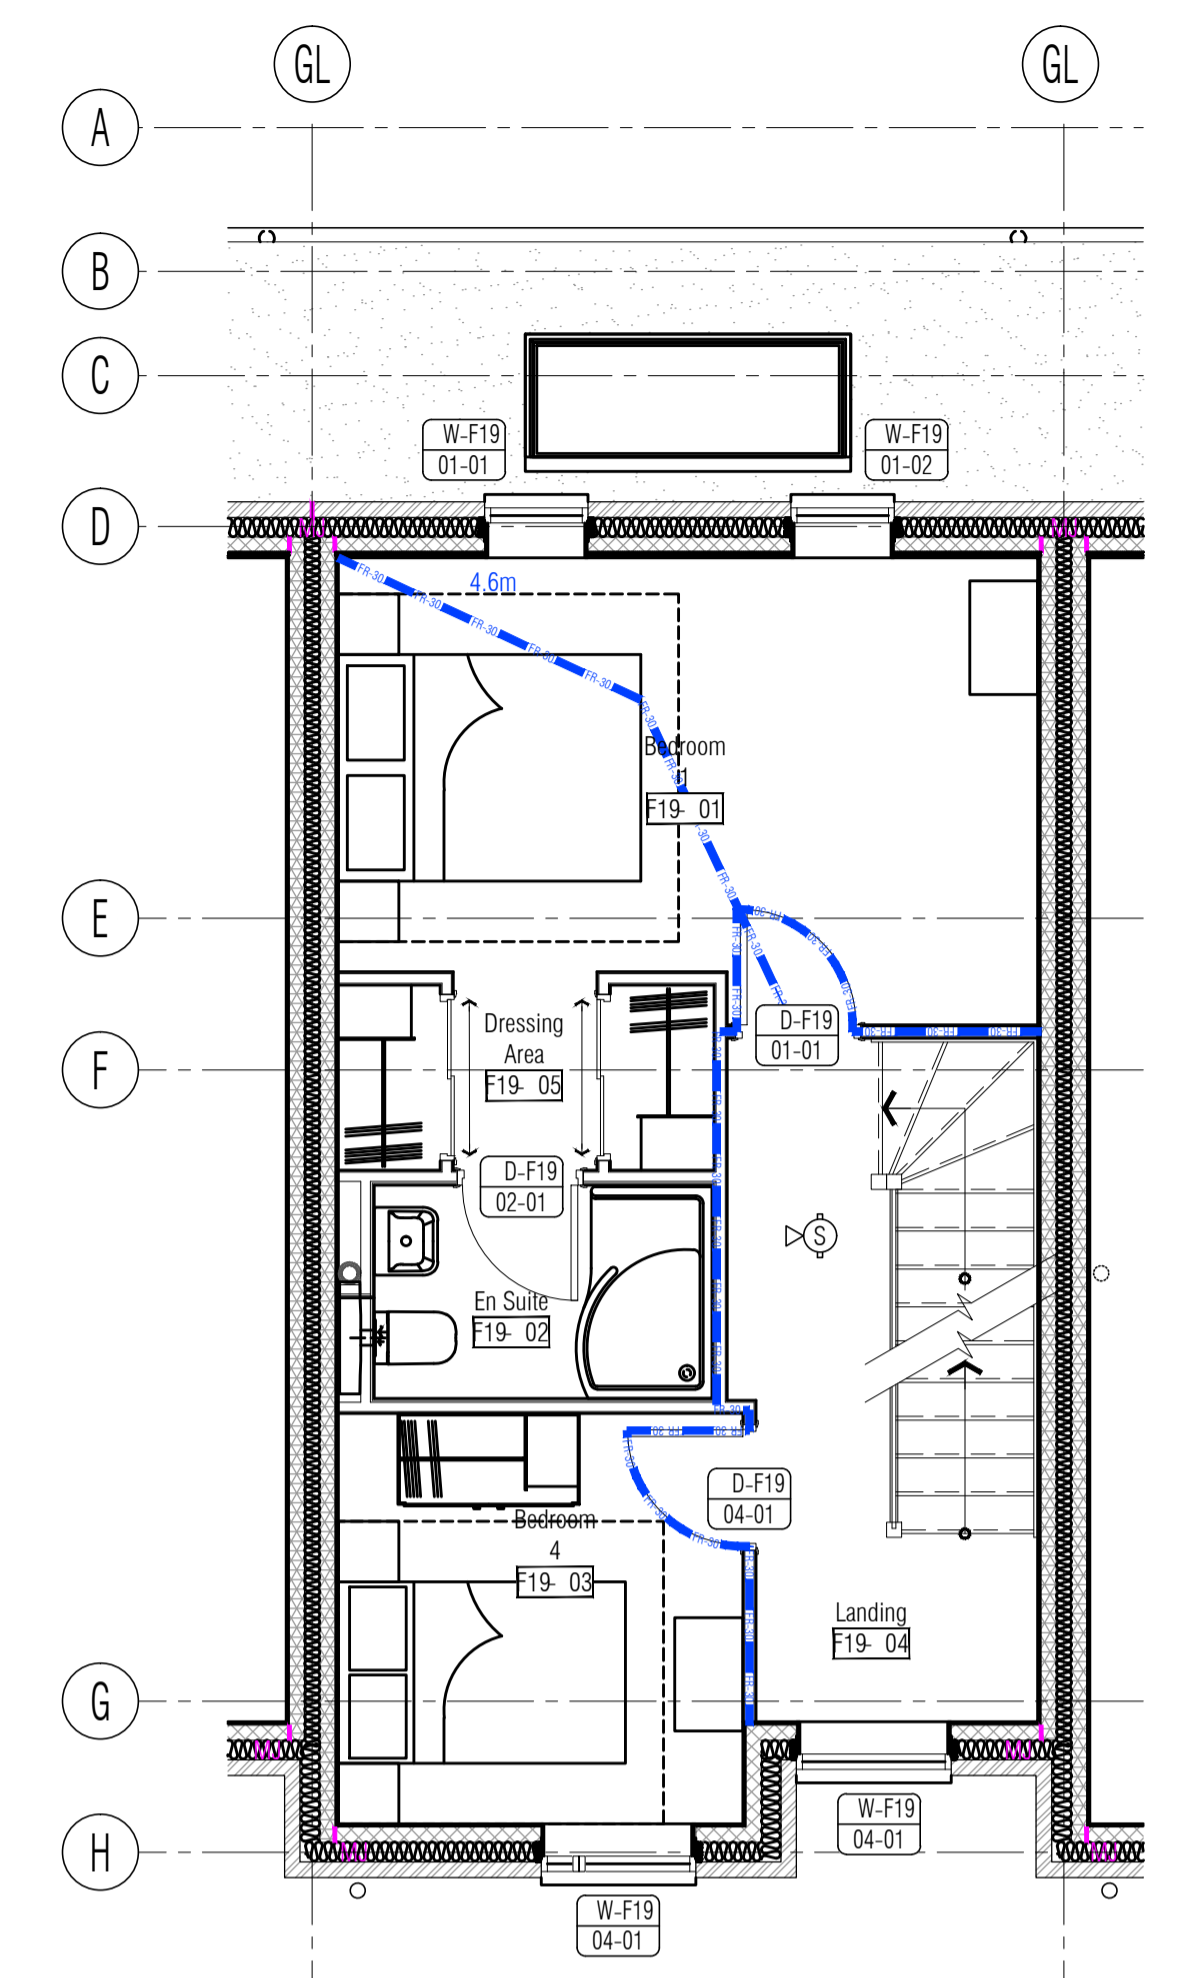

03 First Floor Fire Strategy Plan - Type 1 - 4 Bed Mid-Terrace  
Scale: 1:50  
Plots 19 - 24 & 10  
Plots 11 - 16 & 25 (handed)

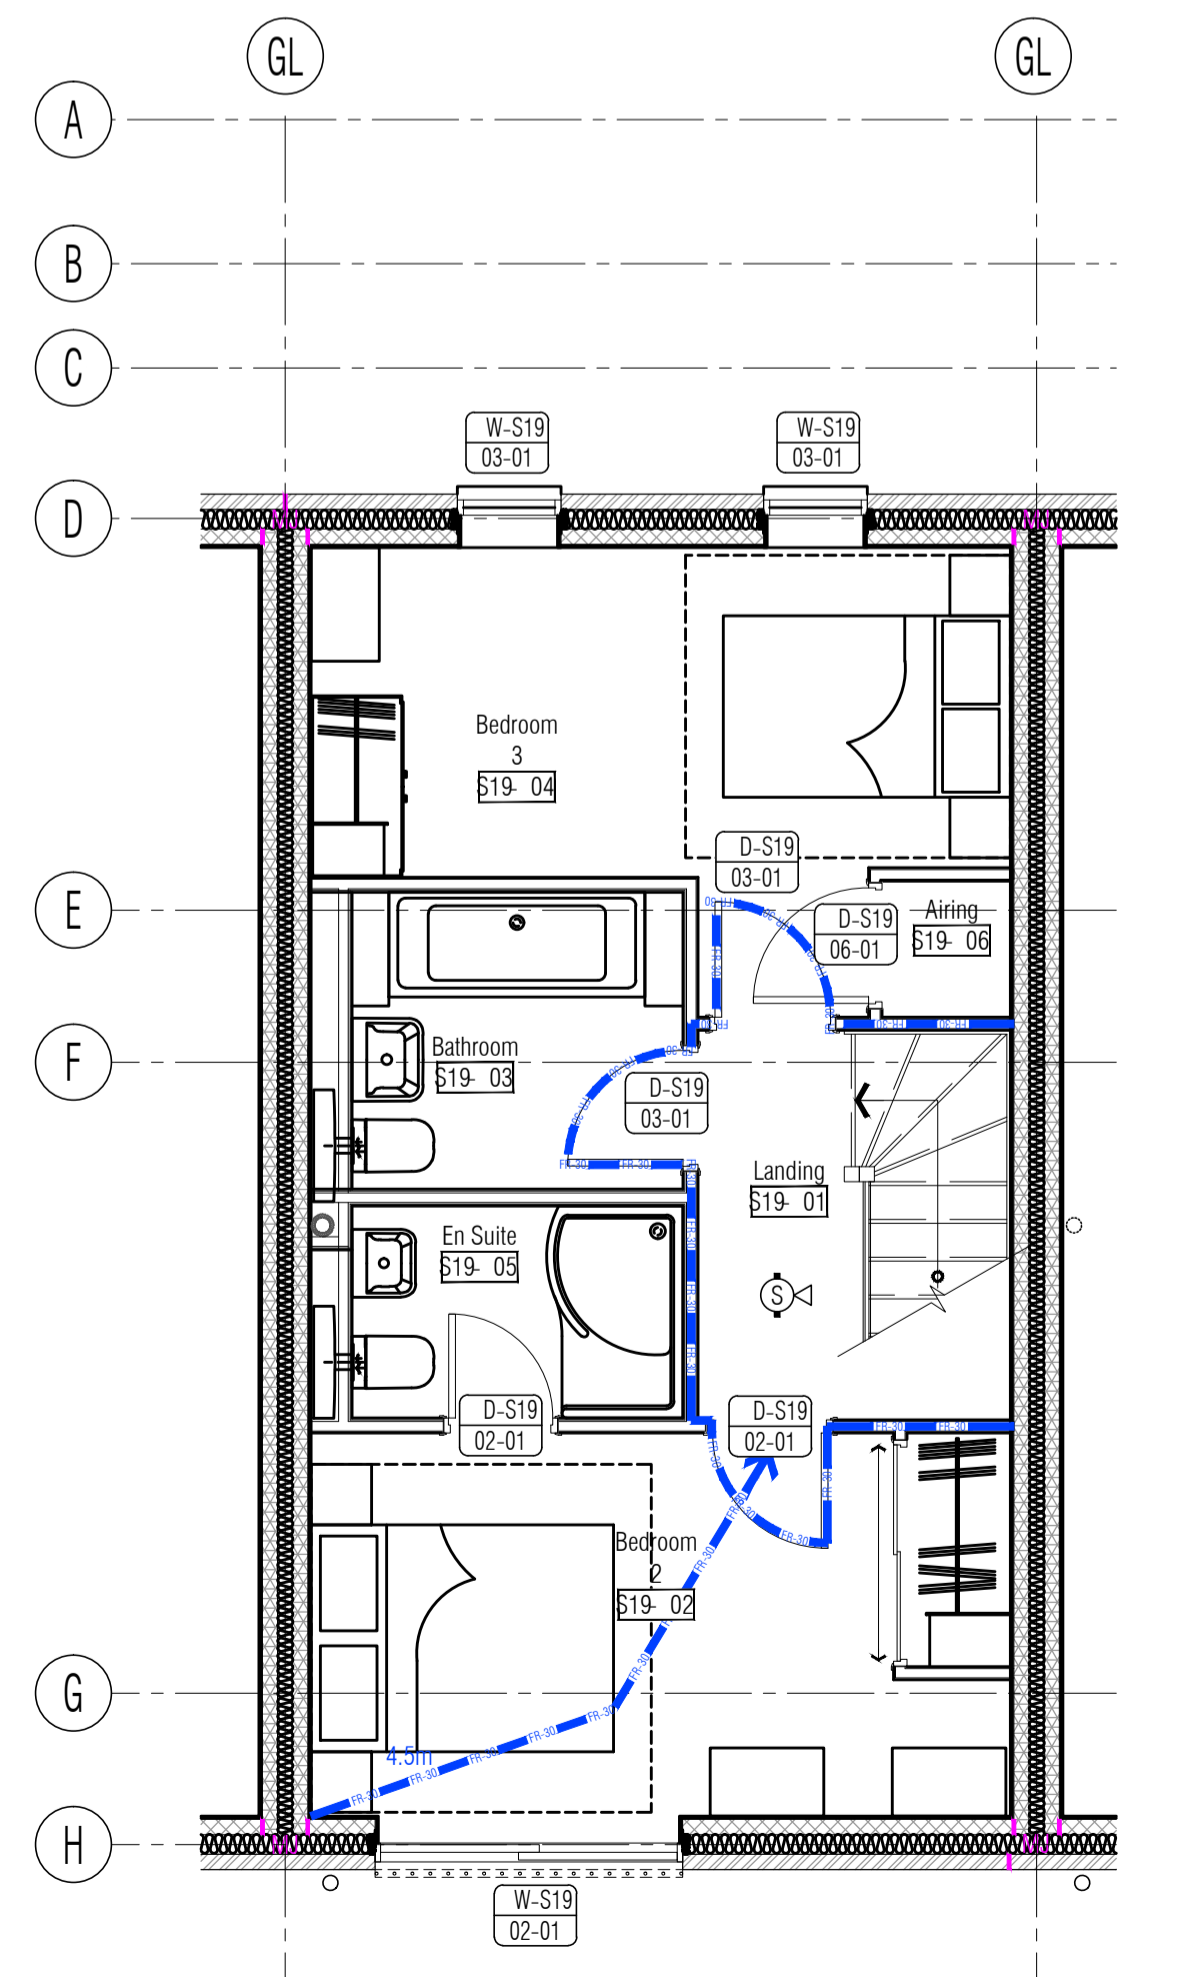

04 Second Floor Fire Strategy Plan - Type 1 - 4 Bed Mid-Terrace  
Scale: 1:50  
Plots 19 - 24 & 10  
Plots 11 - 16 & 25 (handed)

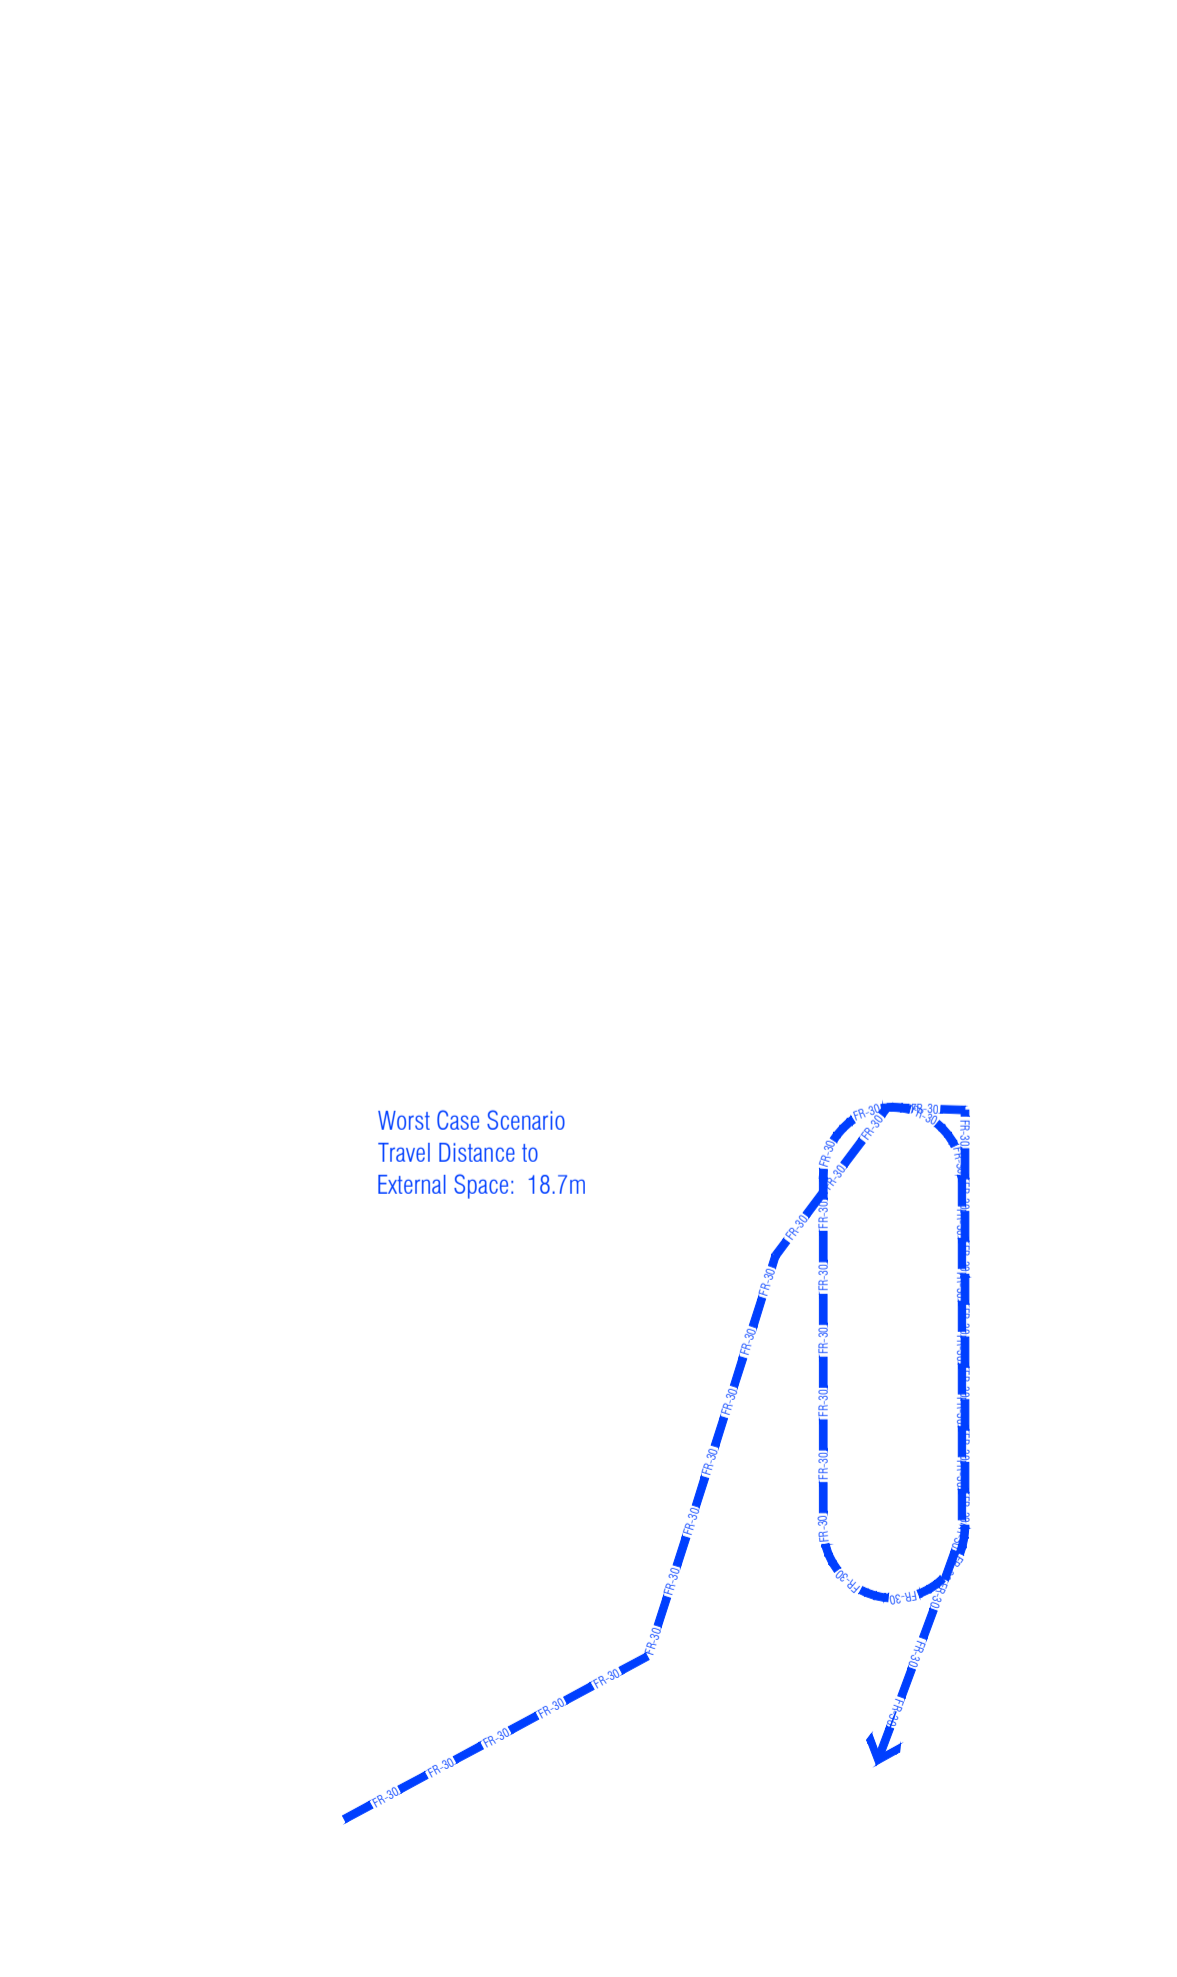

05 Total Travel Distance Plan - Type 1 - 4 Bed Mid-Terrace  
Scale: 1:50

Opening Reference Legend  
Denotes opening type: Door, Window, Screen  
Denotes room number code  
Denotes floor level and unit/plot reference n°  
Denotes opening n°

**ISSUED FOR CONSTRUCTION**

**RDJW**

**ARCHITECTS**



RDJW ARCHITECTS LIMITED  
QUIN HOUSE . 9-11 EAST PARK  
CRAWLEY . WEST SUSSEX . RH10 6AN  
TEL: 01293 404300 . FAX: 01293 404299  
E M A I L : info@rdjwarchitects.co.uk  
W E B S I T E : www.rdjwarchitects.co.uk

PROJECT  
Housing Development  
Springfield Hospital  
Hebdon Road  
Tooting

Proposed Type 2  
4 Bed Mid-Terrace  
Fire Strategy Plans

DATE	30.09.15	SCALE	1:50 @ A1
DRAWN	RKC	DRG. NO.	4720-125
CHECKED		REV.	C3