



1. CONTRACTOR IS RESPONSIBLE FOR ALL SETTING OUT AND MUST CHECK DIMENSIONS ON SITE BEFORE WORK IS PUT IN HAND
2. WRITTEN DIMENSIONS ONLY TO BE TAKEN THIS DRAWING MUST NOT BE SCALED
3. ARCHITECT TO BE IMMEDIATELY NOTIFIED OF SUSPECTED OMISSIONS OR DISCREPANCIES


REVISIONS	DATE	BY
ISSUED FOR CONSTRUCTION	17.05.16	rkc
CL Gen revs	24.05.16	rkc
CL Vents rem'd / Bathrooms verified	20.06.16	rkc
CL Vents added	22.06.16	rkc
CL R/Ws changed	06.07.16	rkc

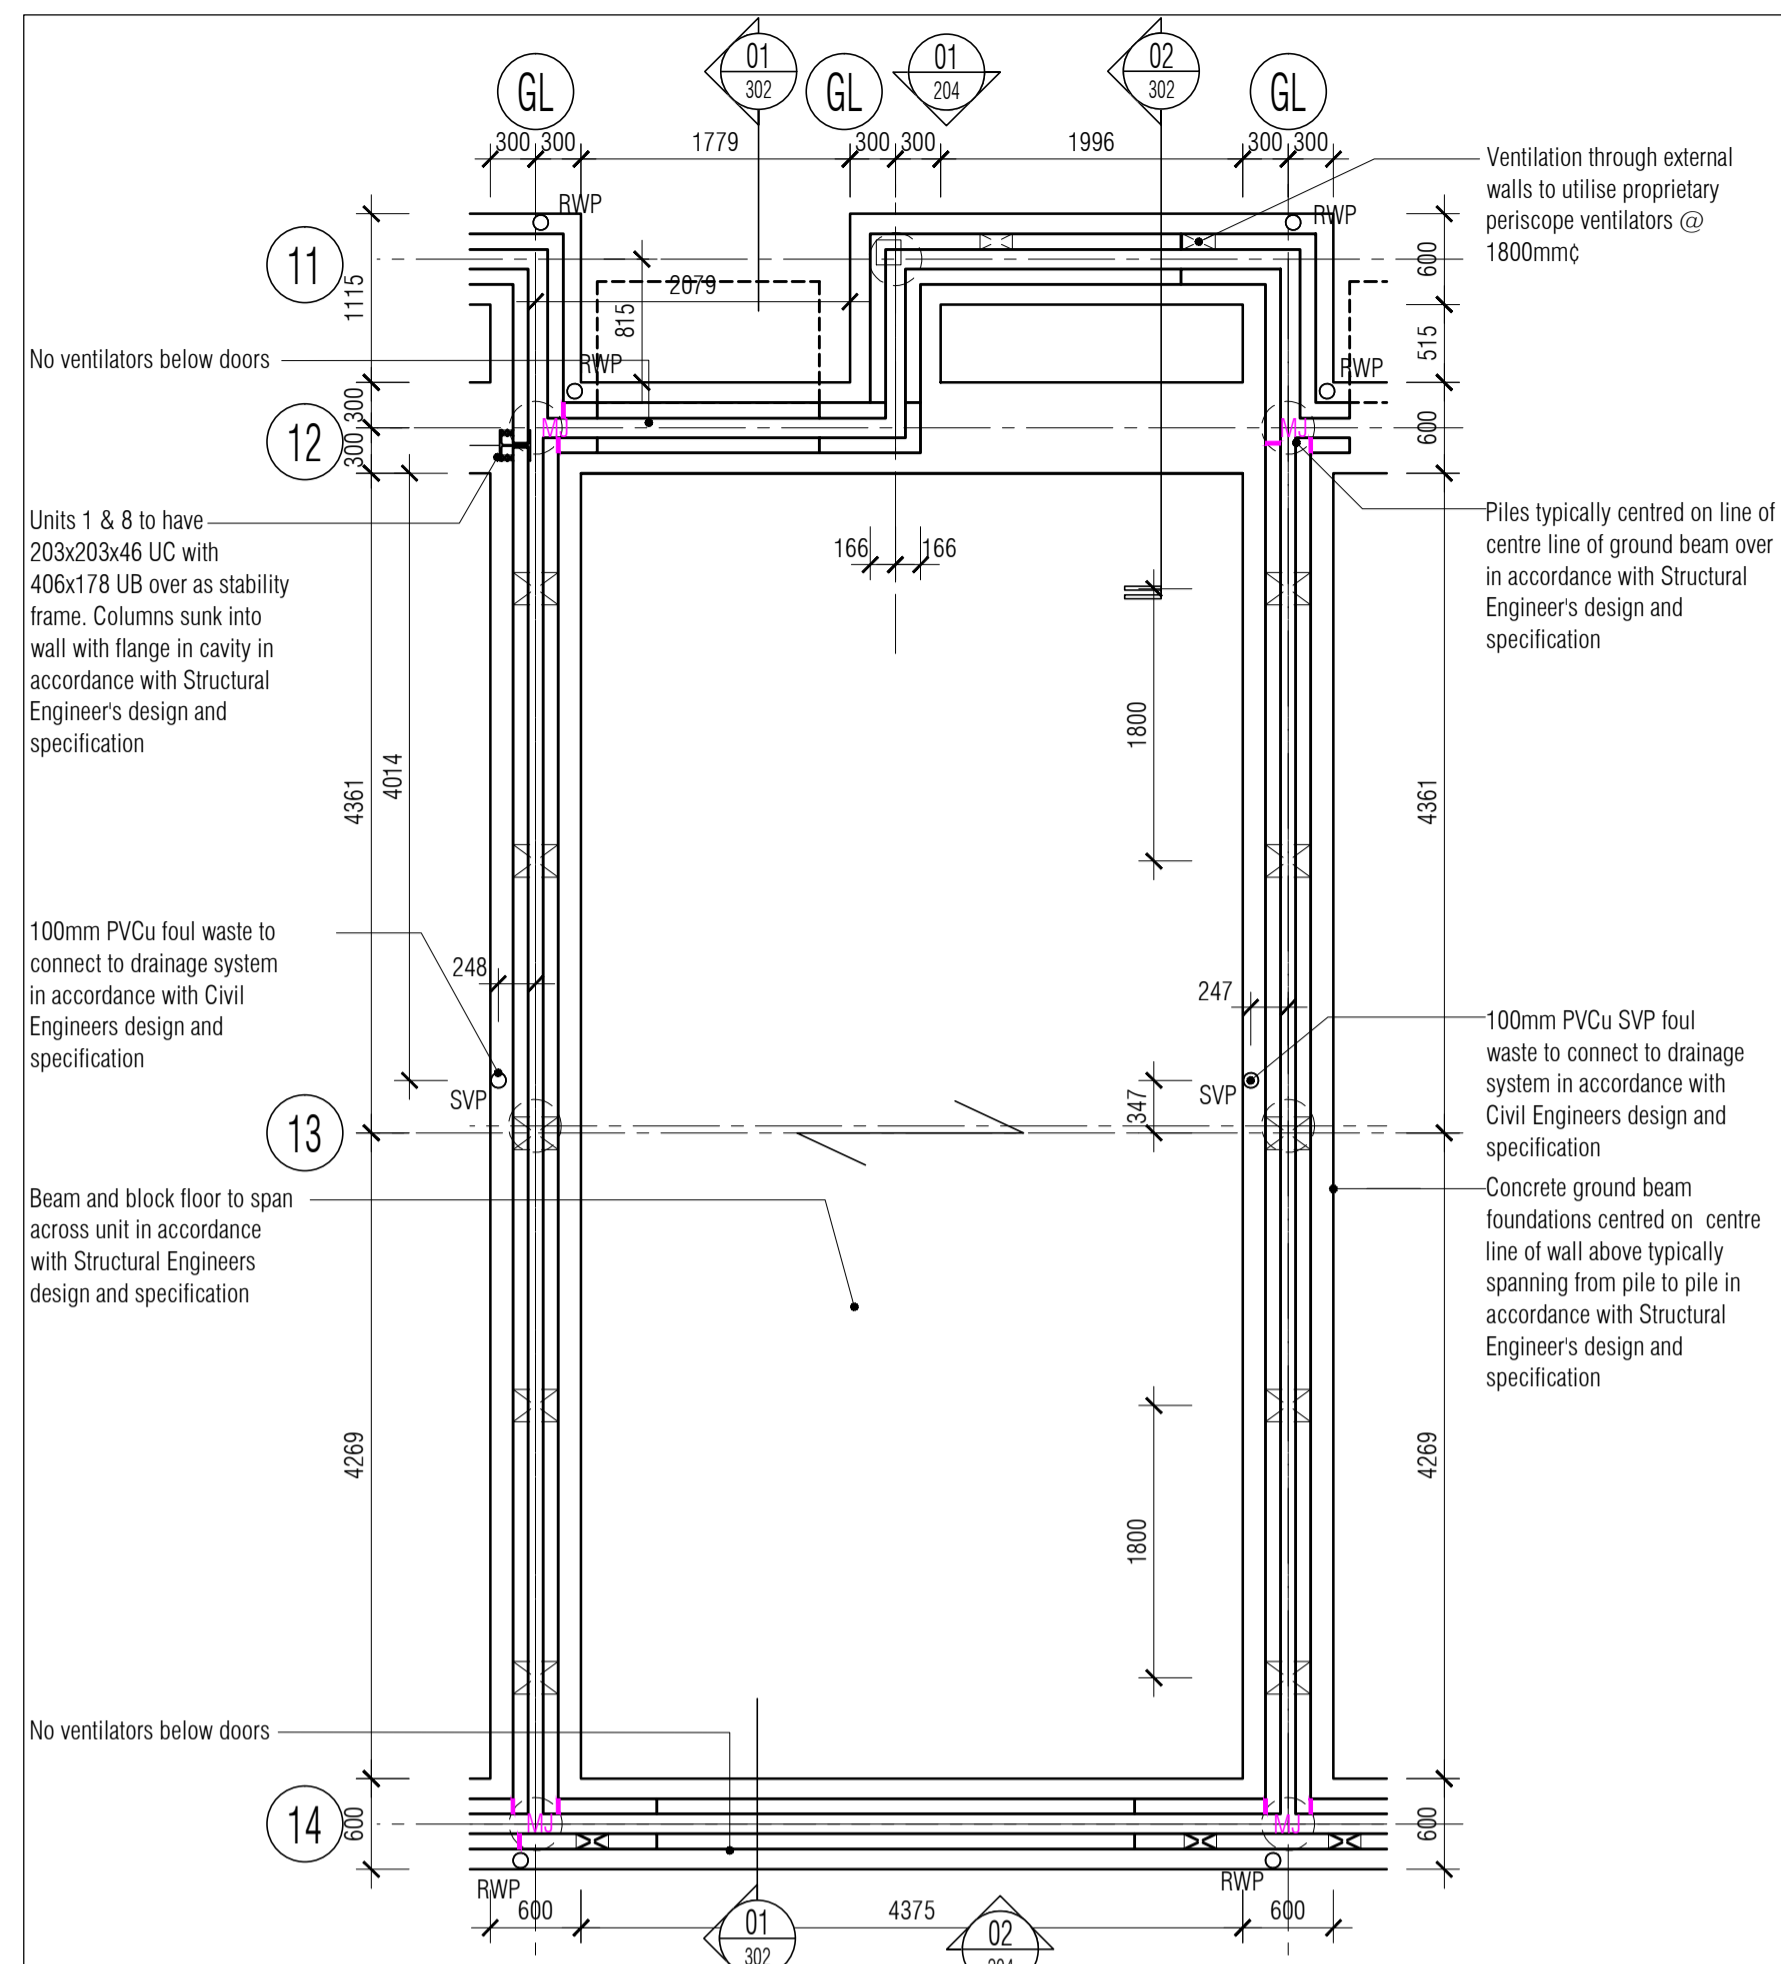


01 Substructure Setting Out Plan - Type 3 - 2 Terrace  
Scale: 1:50

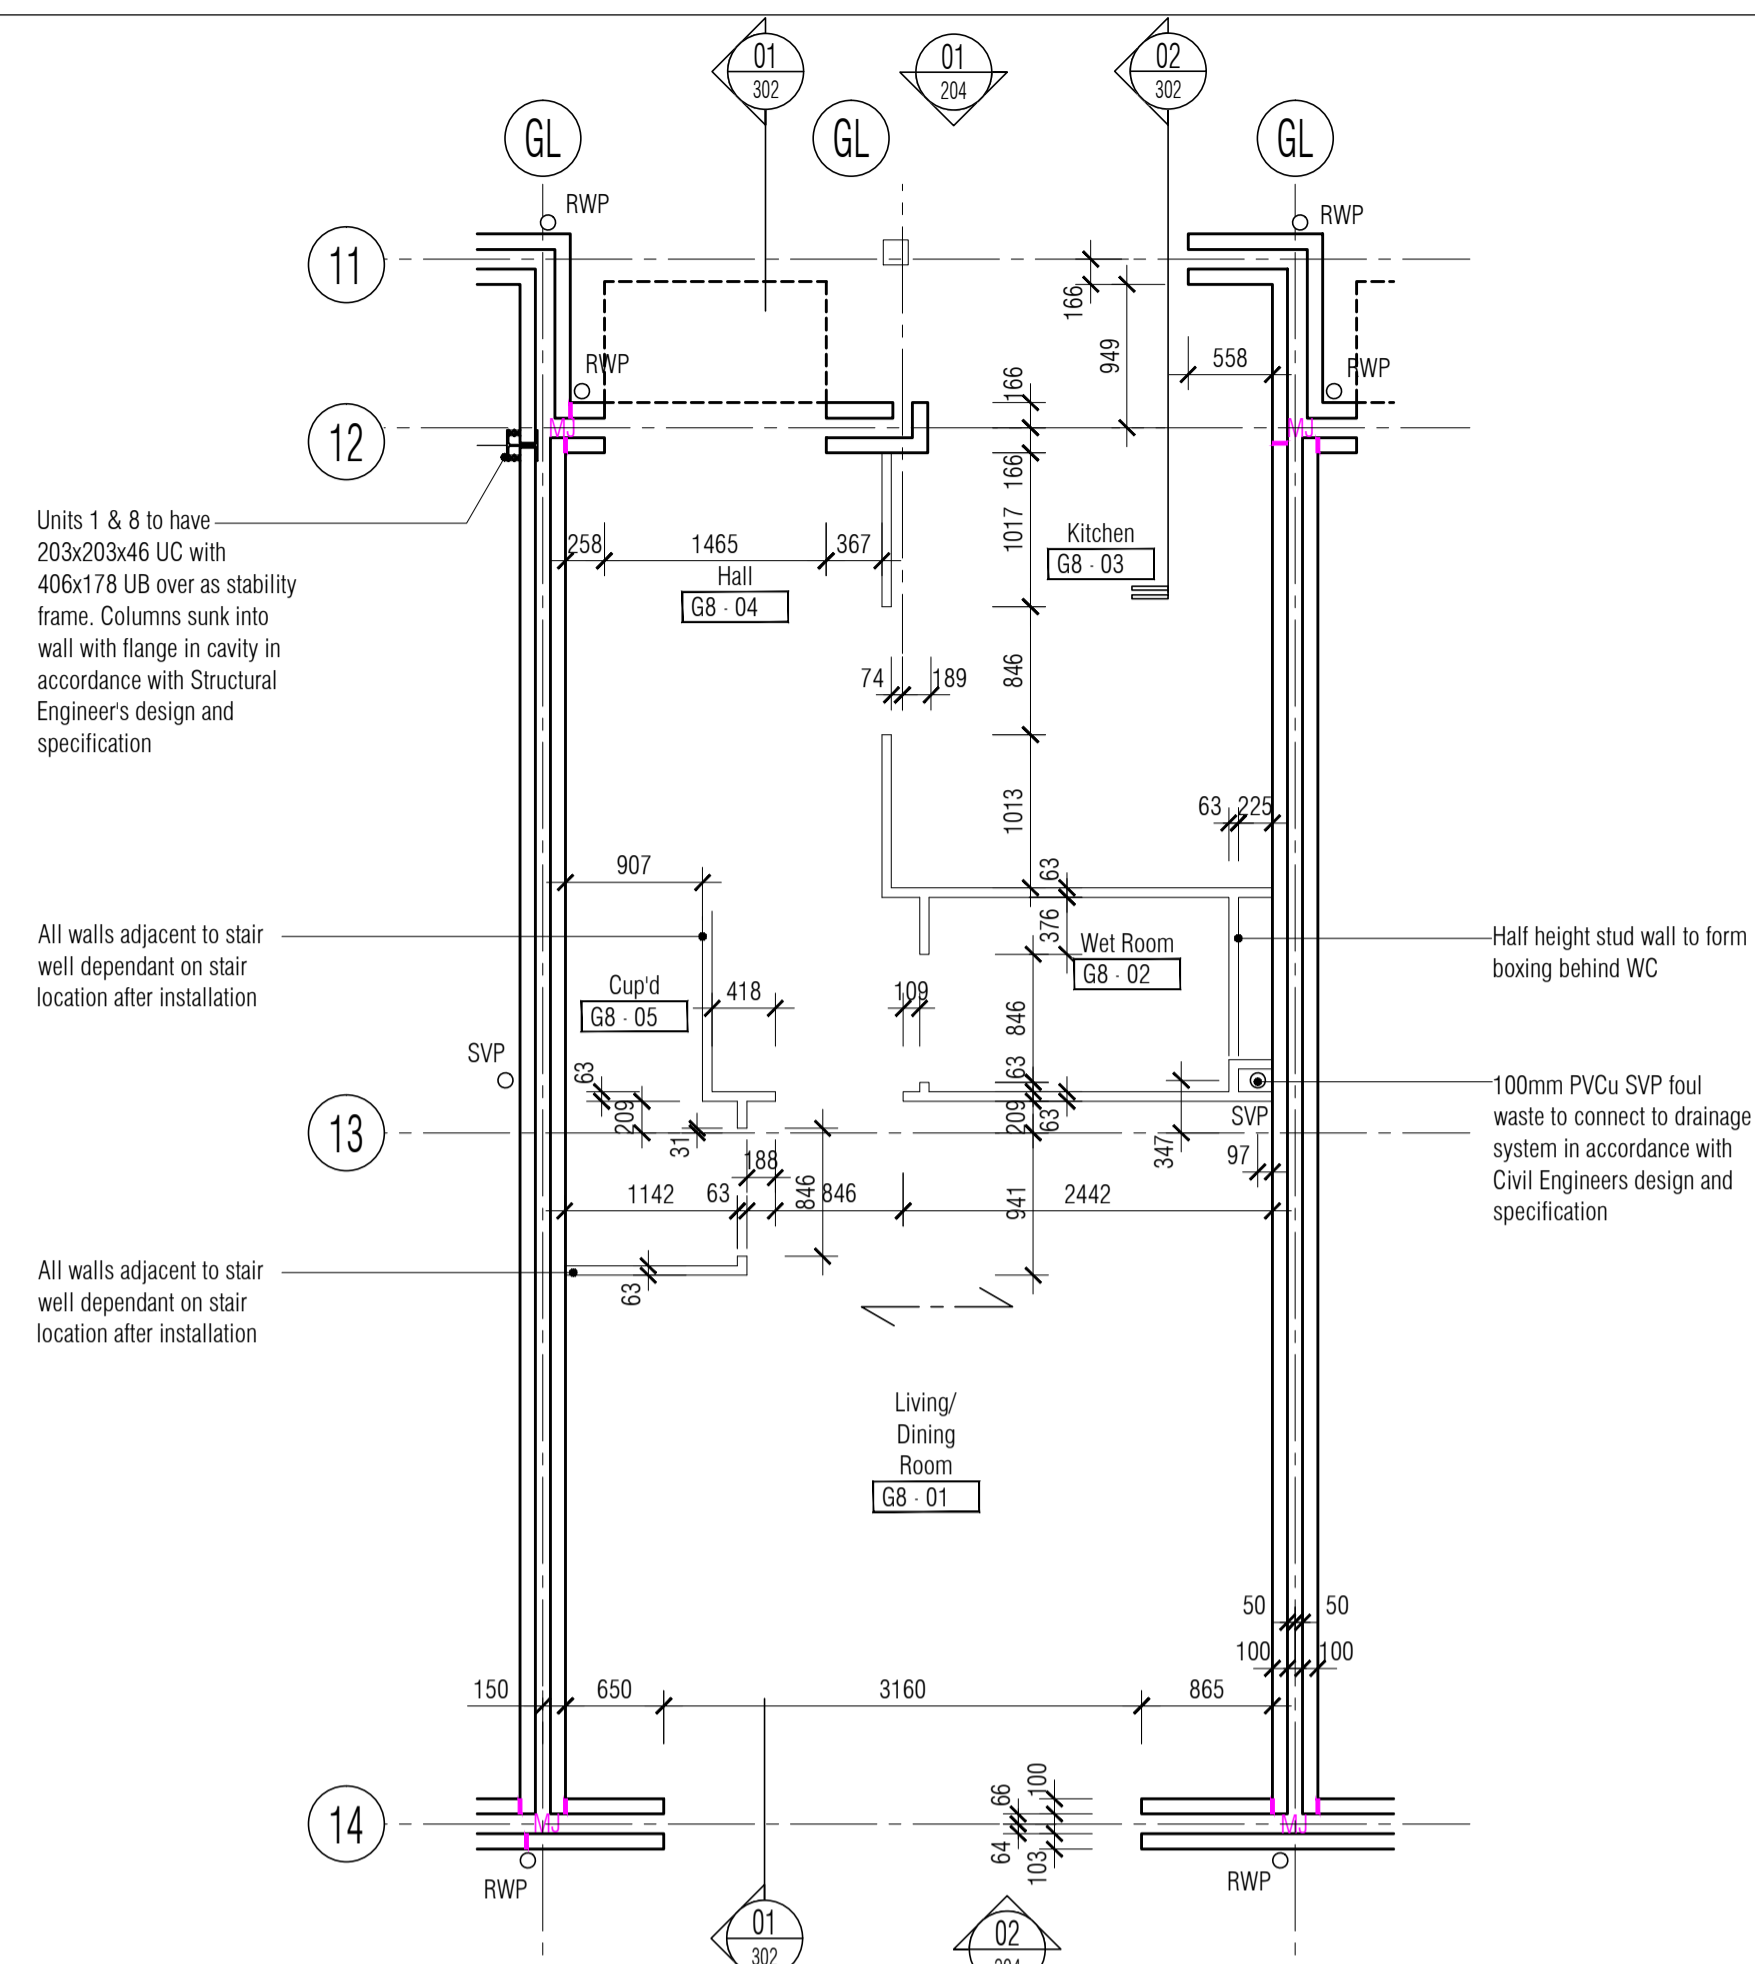

02 Ground Floor Setting Out Plan - Type 3 - 2 Terrace  
Scale: 1:50

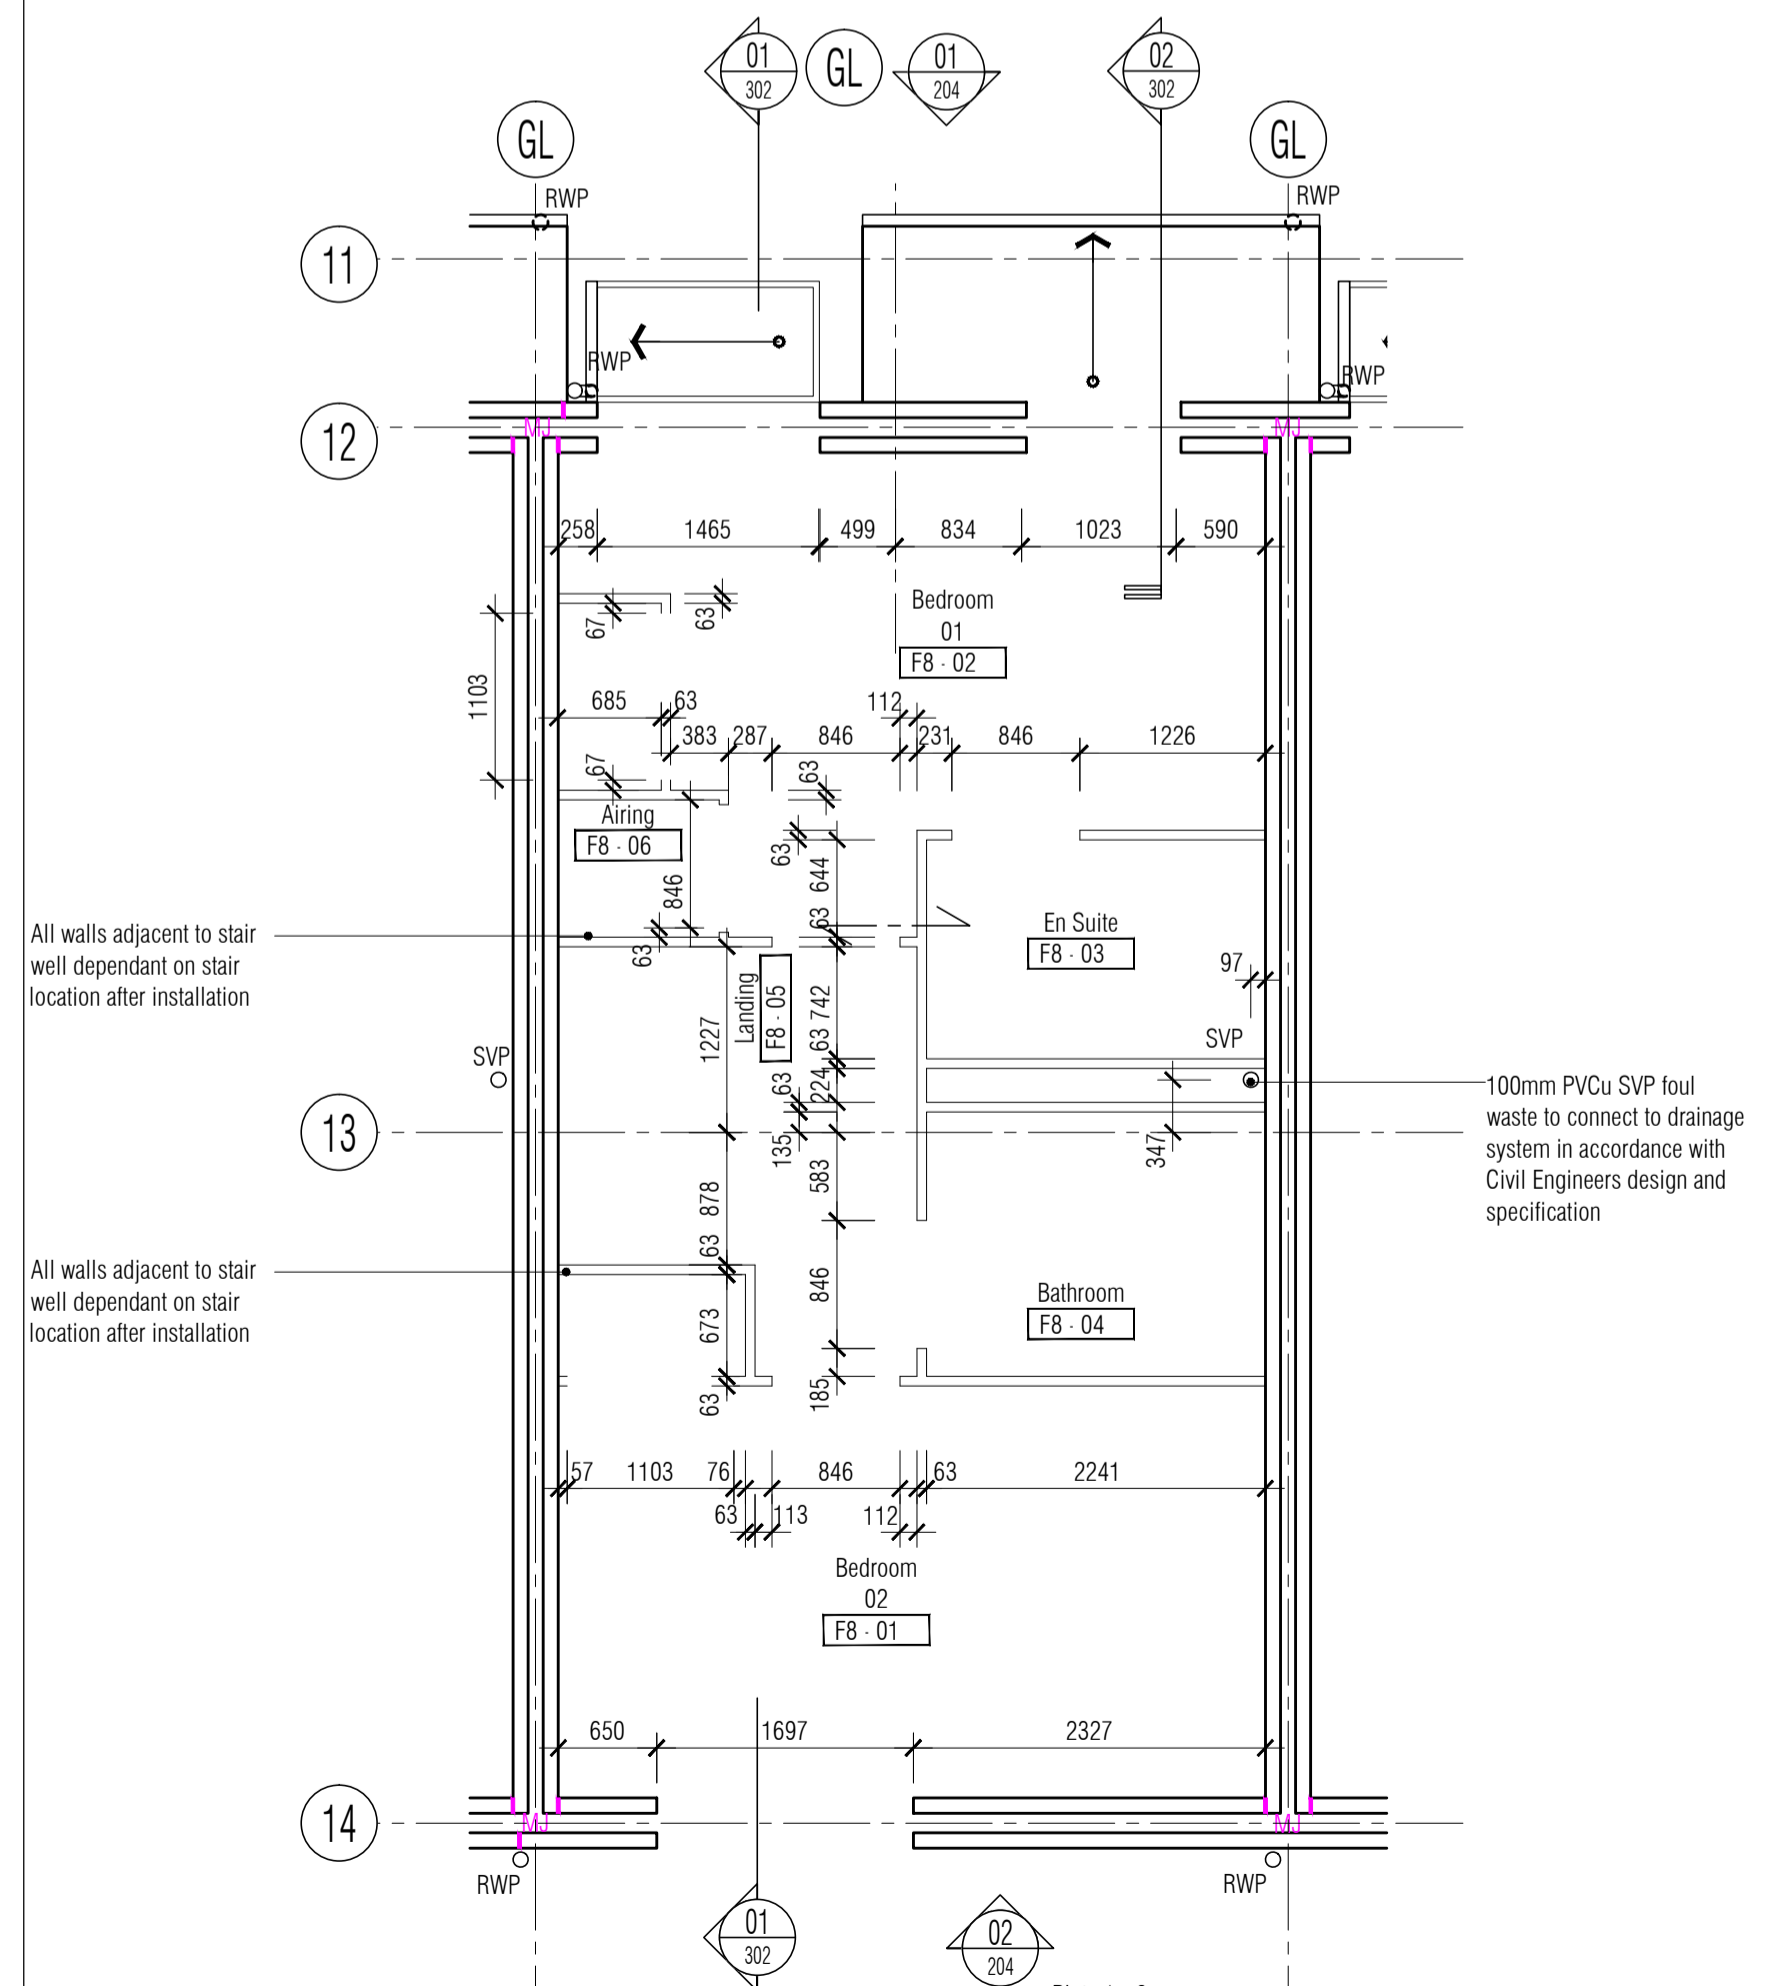

03 First Floor Setting Out Plan - Type 3 - 2 Terrace  
Scale: 1:50

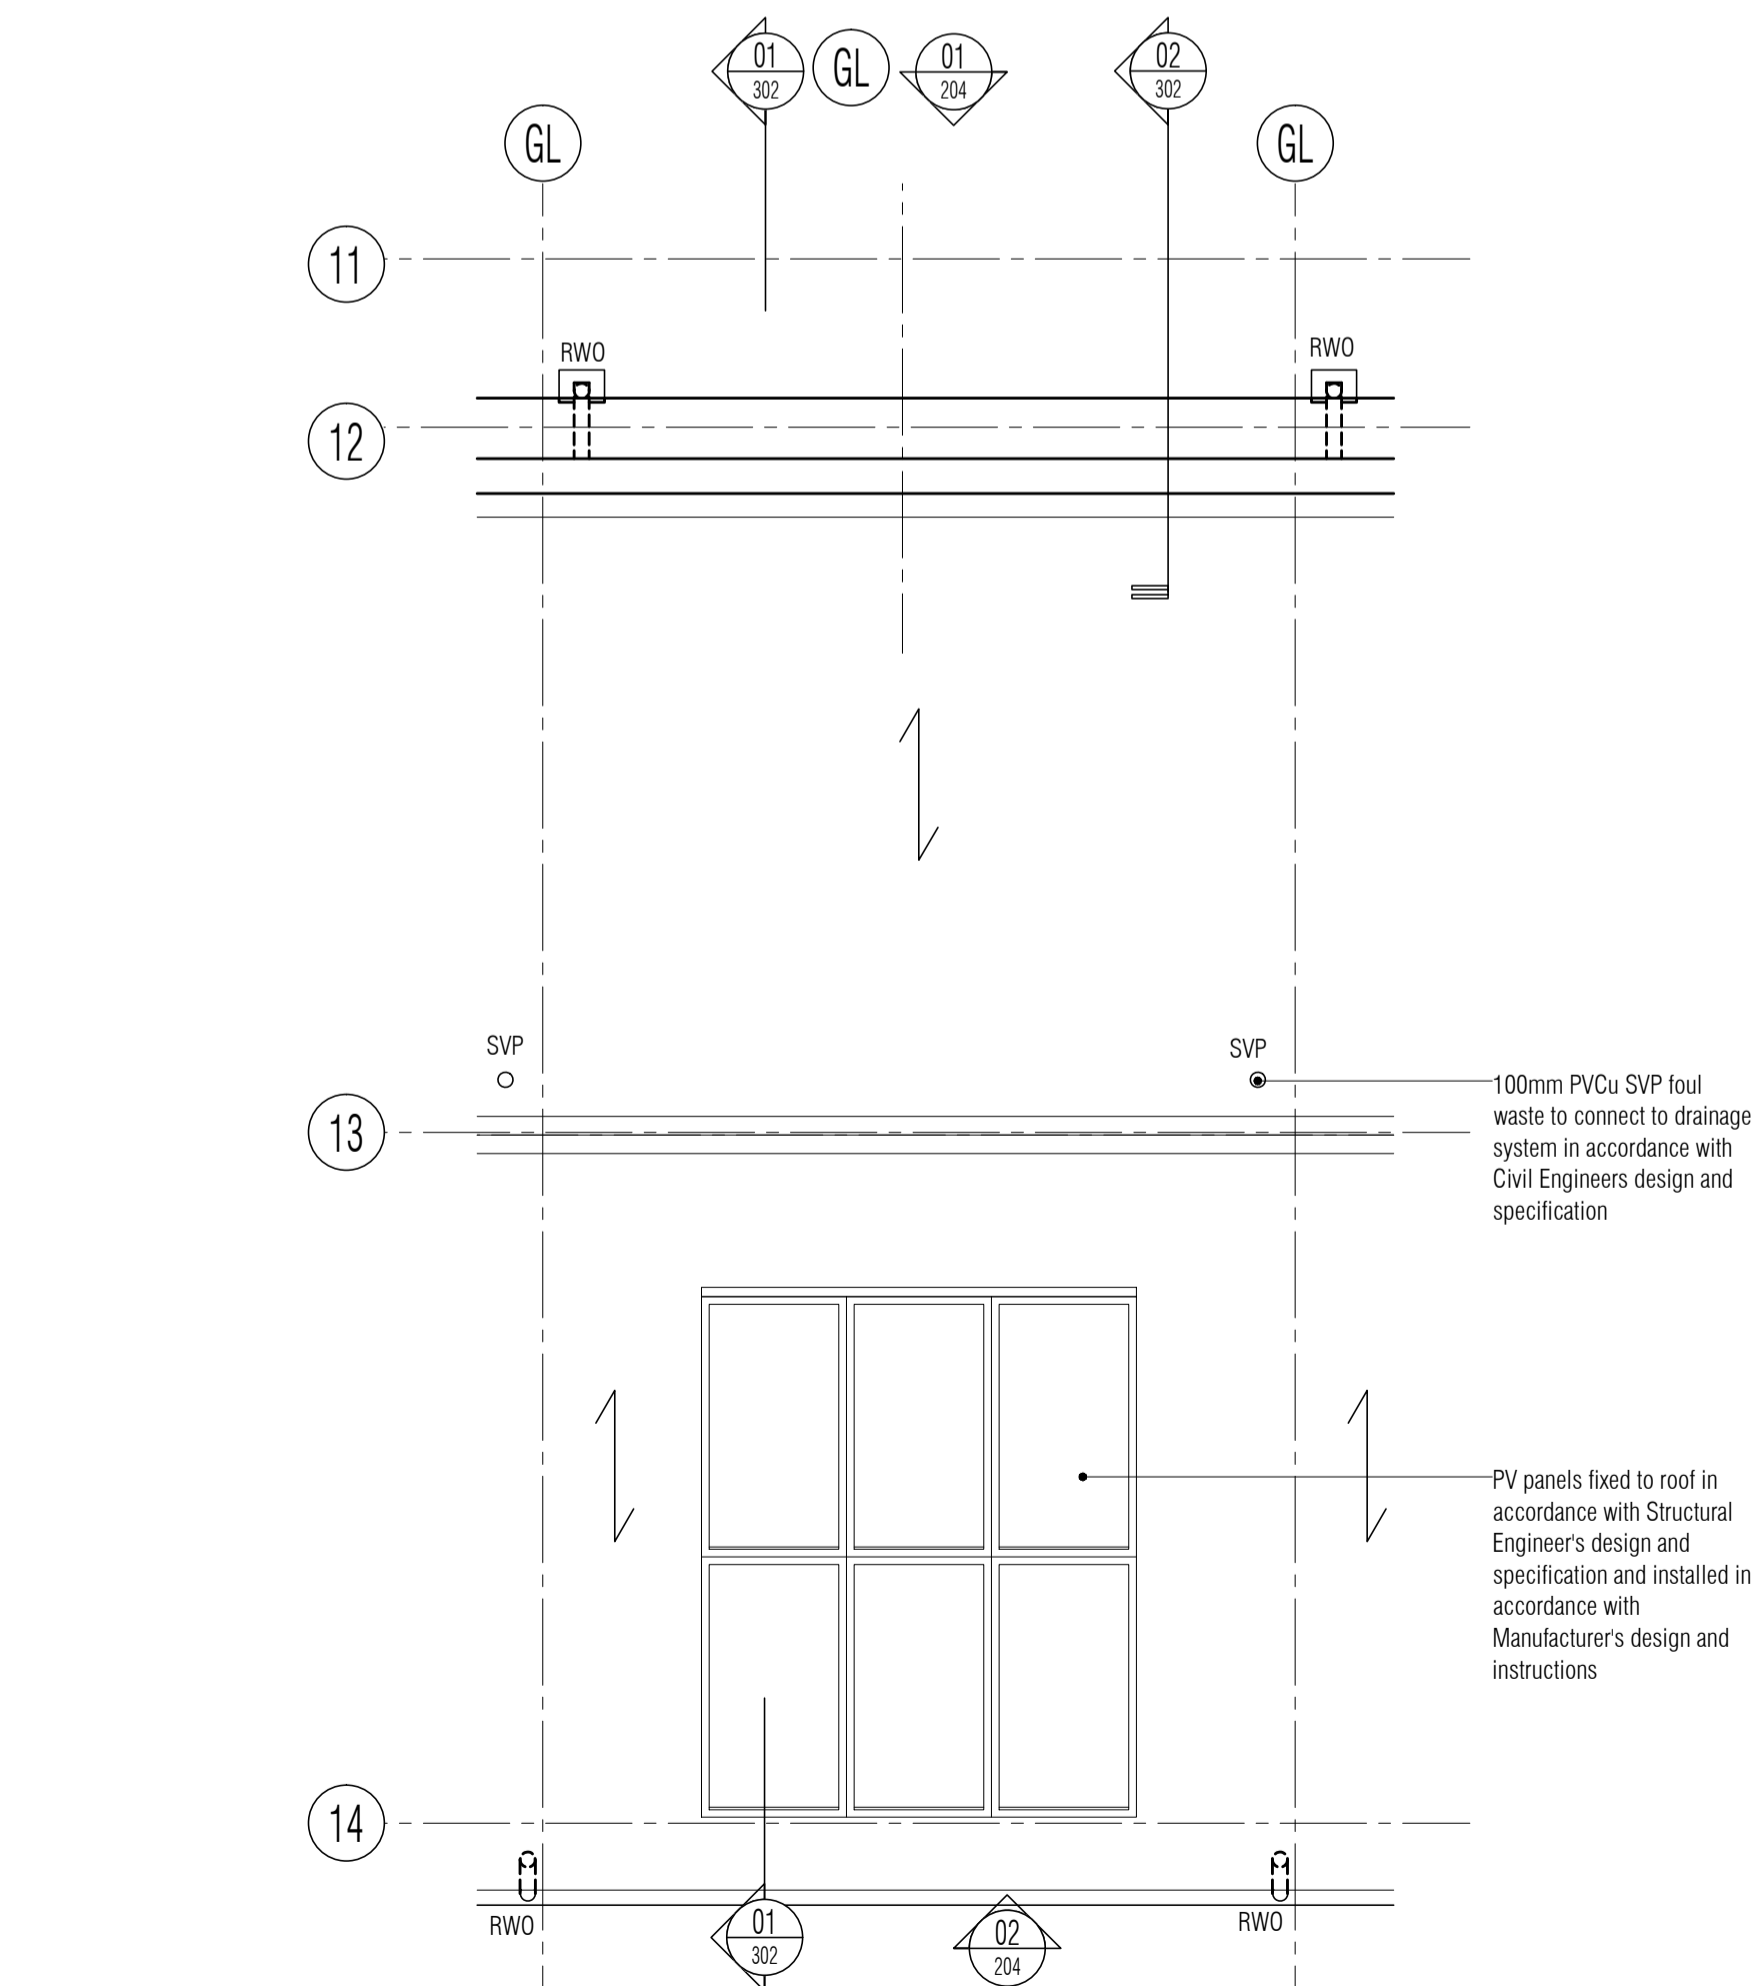

04 Second Floor Setting Out Plan - Type 3 - 2 Terrace  
Scale: 1:50

ISSUED FOR CONSTRUCTION

**RDJW**  
ARCHITECTS



RDJW ARCHITECTS LIMITED  
QUIN HOUSE . 9-11 EAST PARK  
CRAWLEY . WEST SUSSEX . RH10 6AN  
TEL: 01293 404300 . FAX: 01293 404299  
EMAIL: info@rdjwarchitects.co.uk  
WEBSITE: www.rdjwarchitects.co.uk

PROJECT		
Housing Development Springfield Hospital Hebdon Road Tooting		
Proposed Type 3 2 Bed Terrace Setting Out Plans		
DATE	30.09.15	SCALE 1:50 @ A1
DRAWN	RKC	DRG. NO. 4720-131
CHECKED		REV. C5