



1. CONTRACTOR IS RESPONSIBLE FOR ALL SETTING OUT AND MUST CHECK DIMENSIONS ON SITE BEFORE WORK IS PUT IN HAND
2. WRITTEN DIMENSIONS ONLY TO BE TAKEN THIS DRAWING MUST NOT BE SCALED
3. ARCHITECT TO BE IMMEDIATELY NOTIFIED OF SUSPECTED OMISSIONS OR DISCREPANCIES

REVISIONS		
ISSUED FOR CONSTRUCTION	17.05.16	rkc
Client's gen revs	24.05.16	rkc
Bathrooms verified	20.06.16	rkc
Chirobes changed	06.07.16	rkc

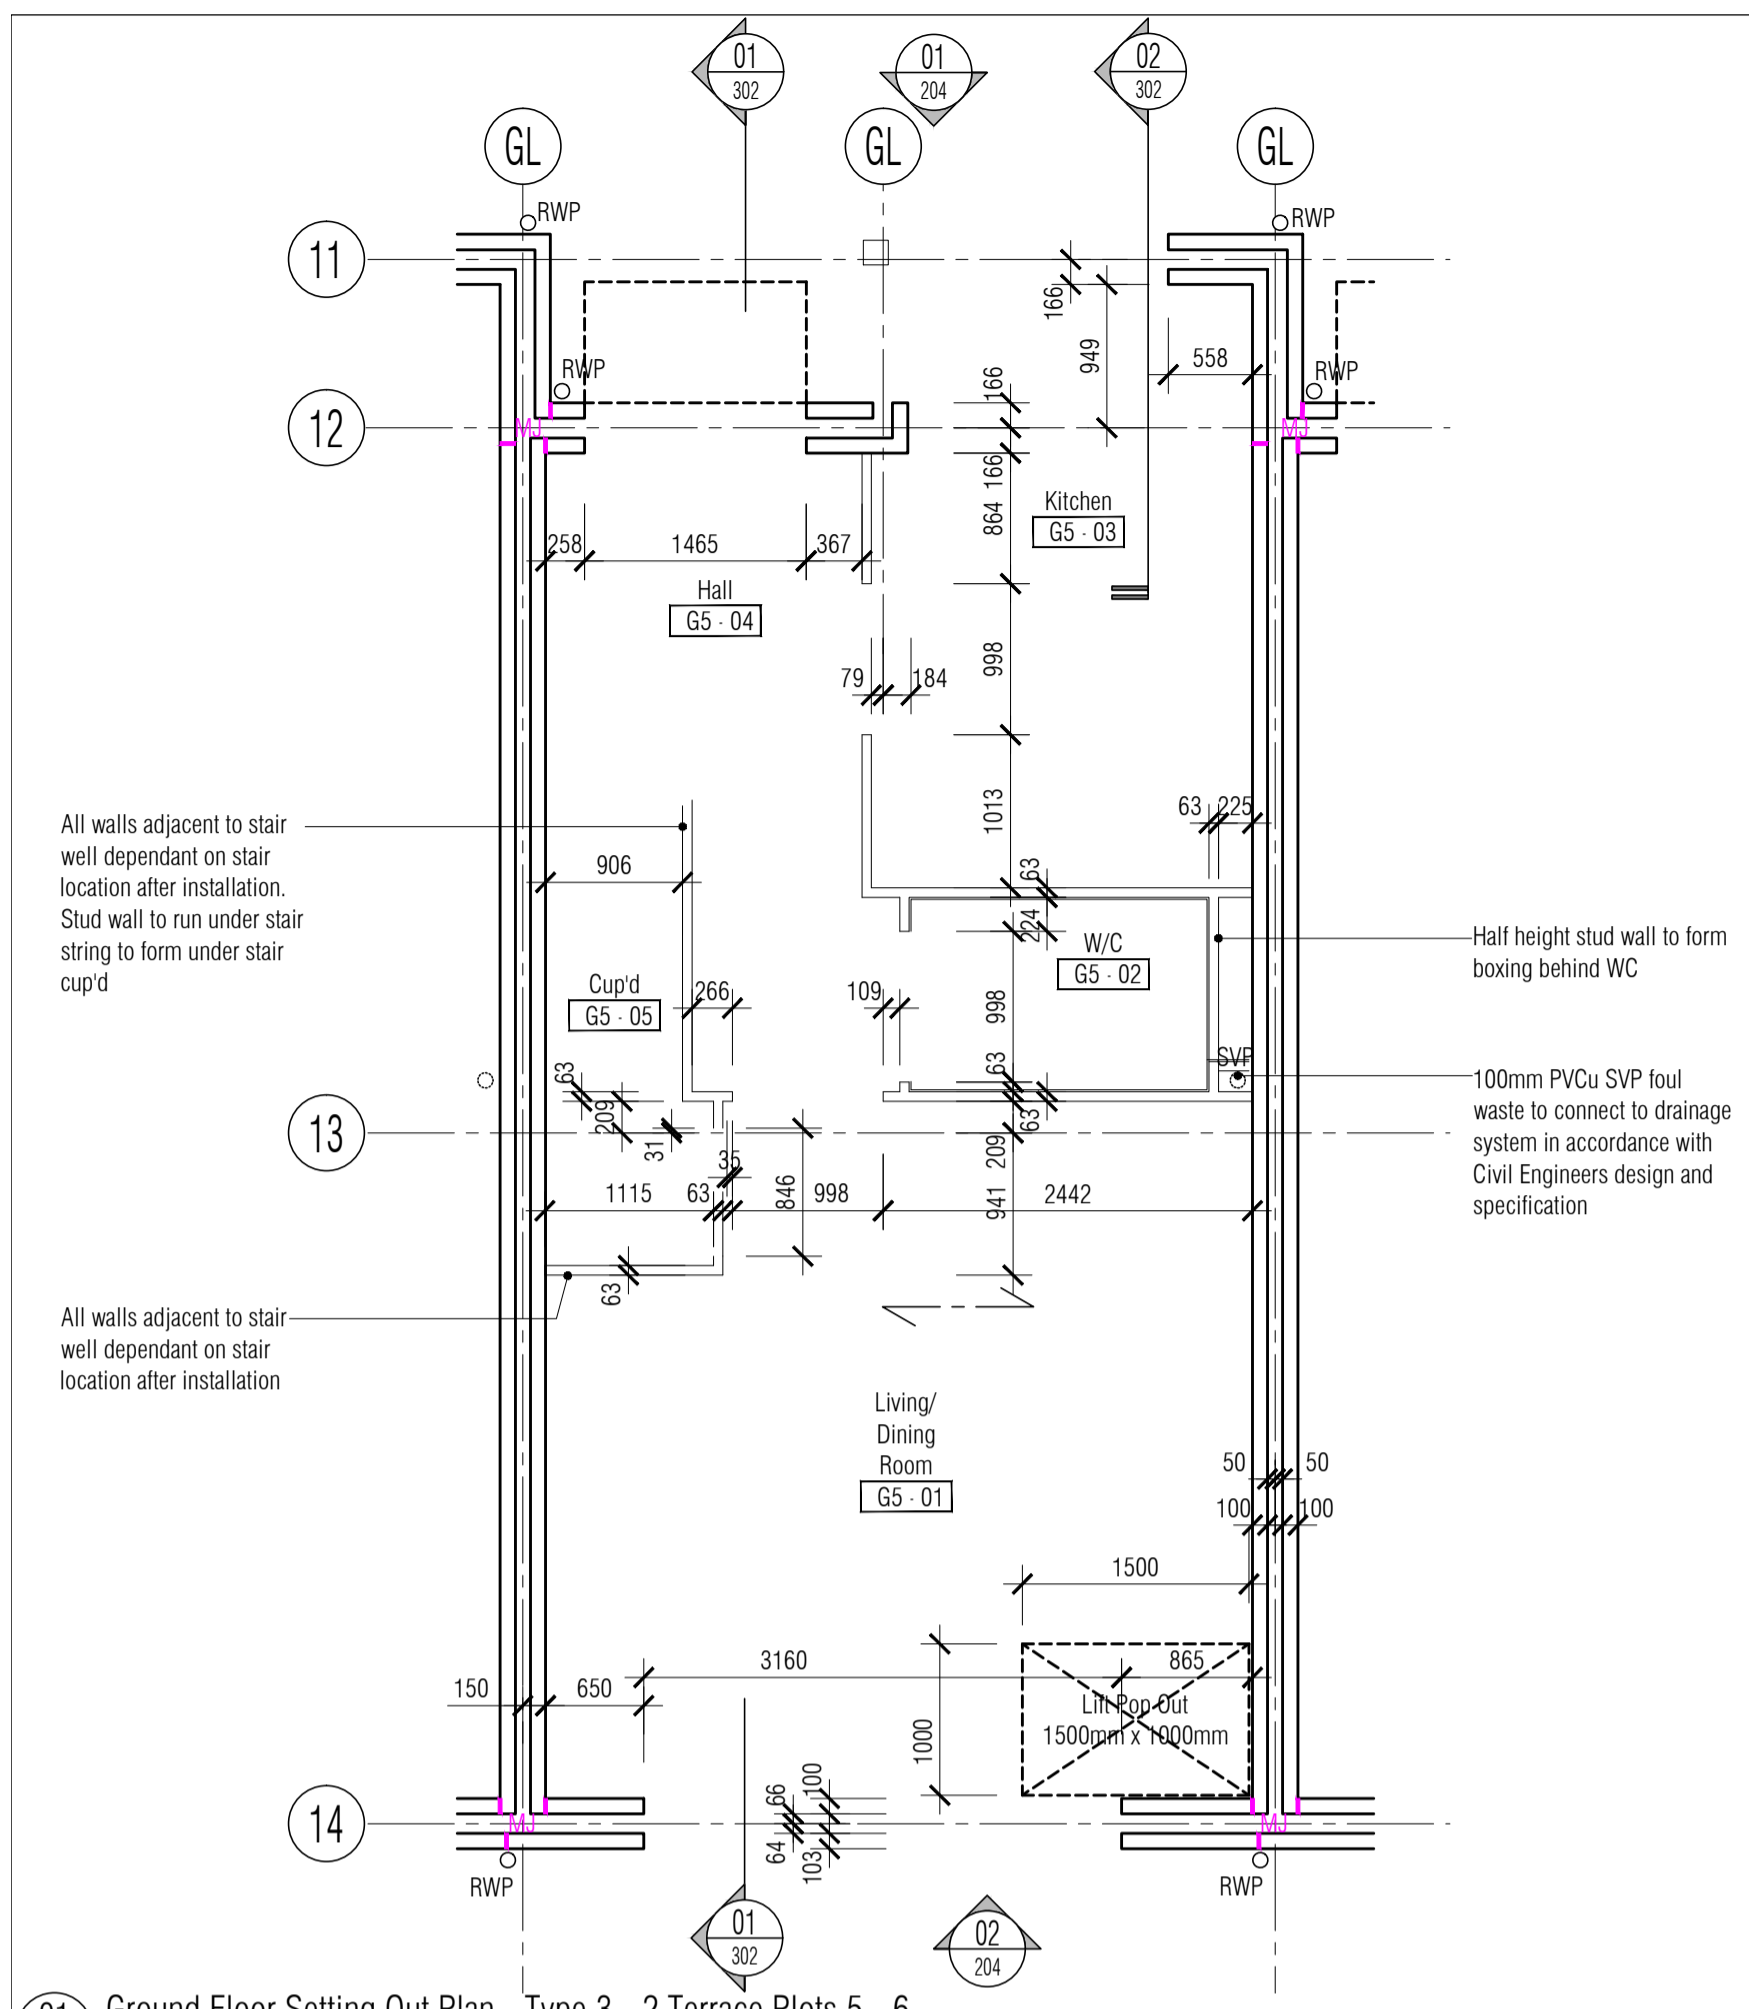

01 Ground Floor Setting Out Plan - Type 3 - 2 Terrace Plots 5 - 6
Scale: 1:50

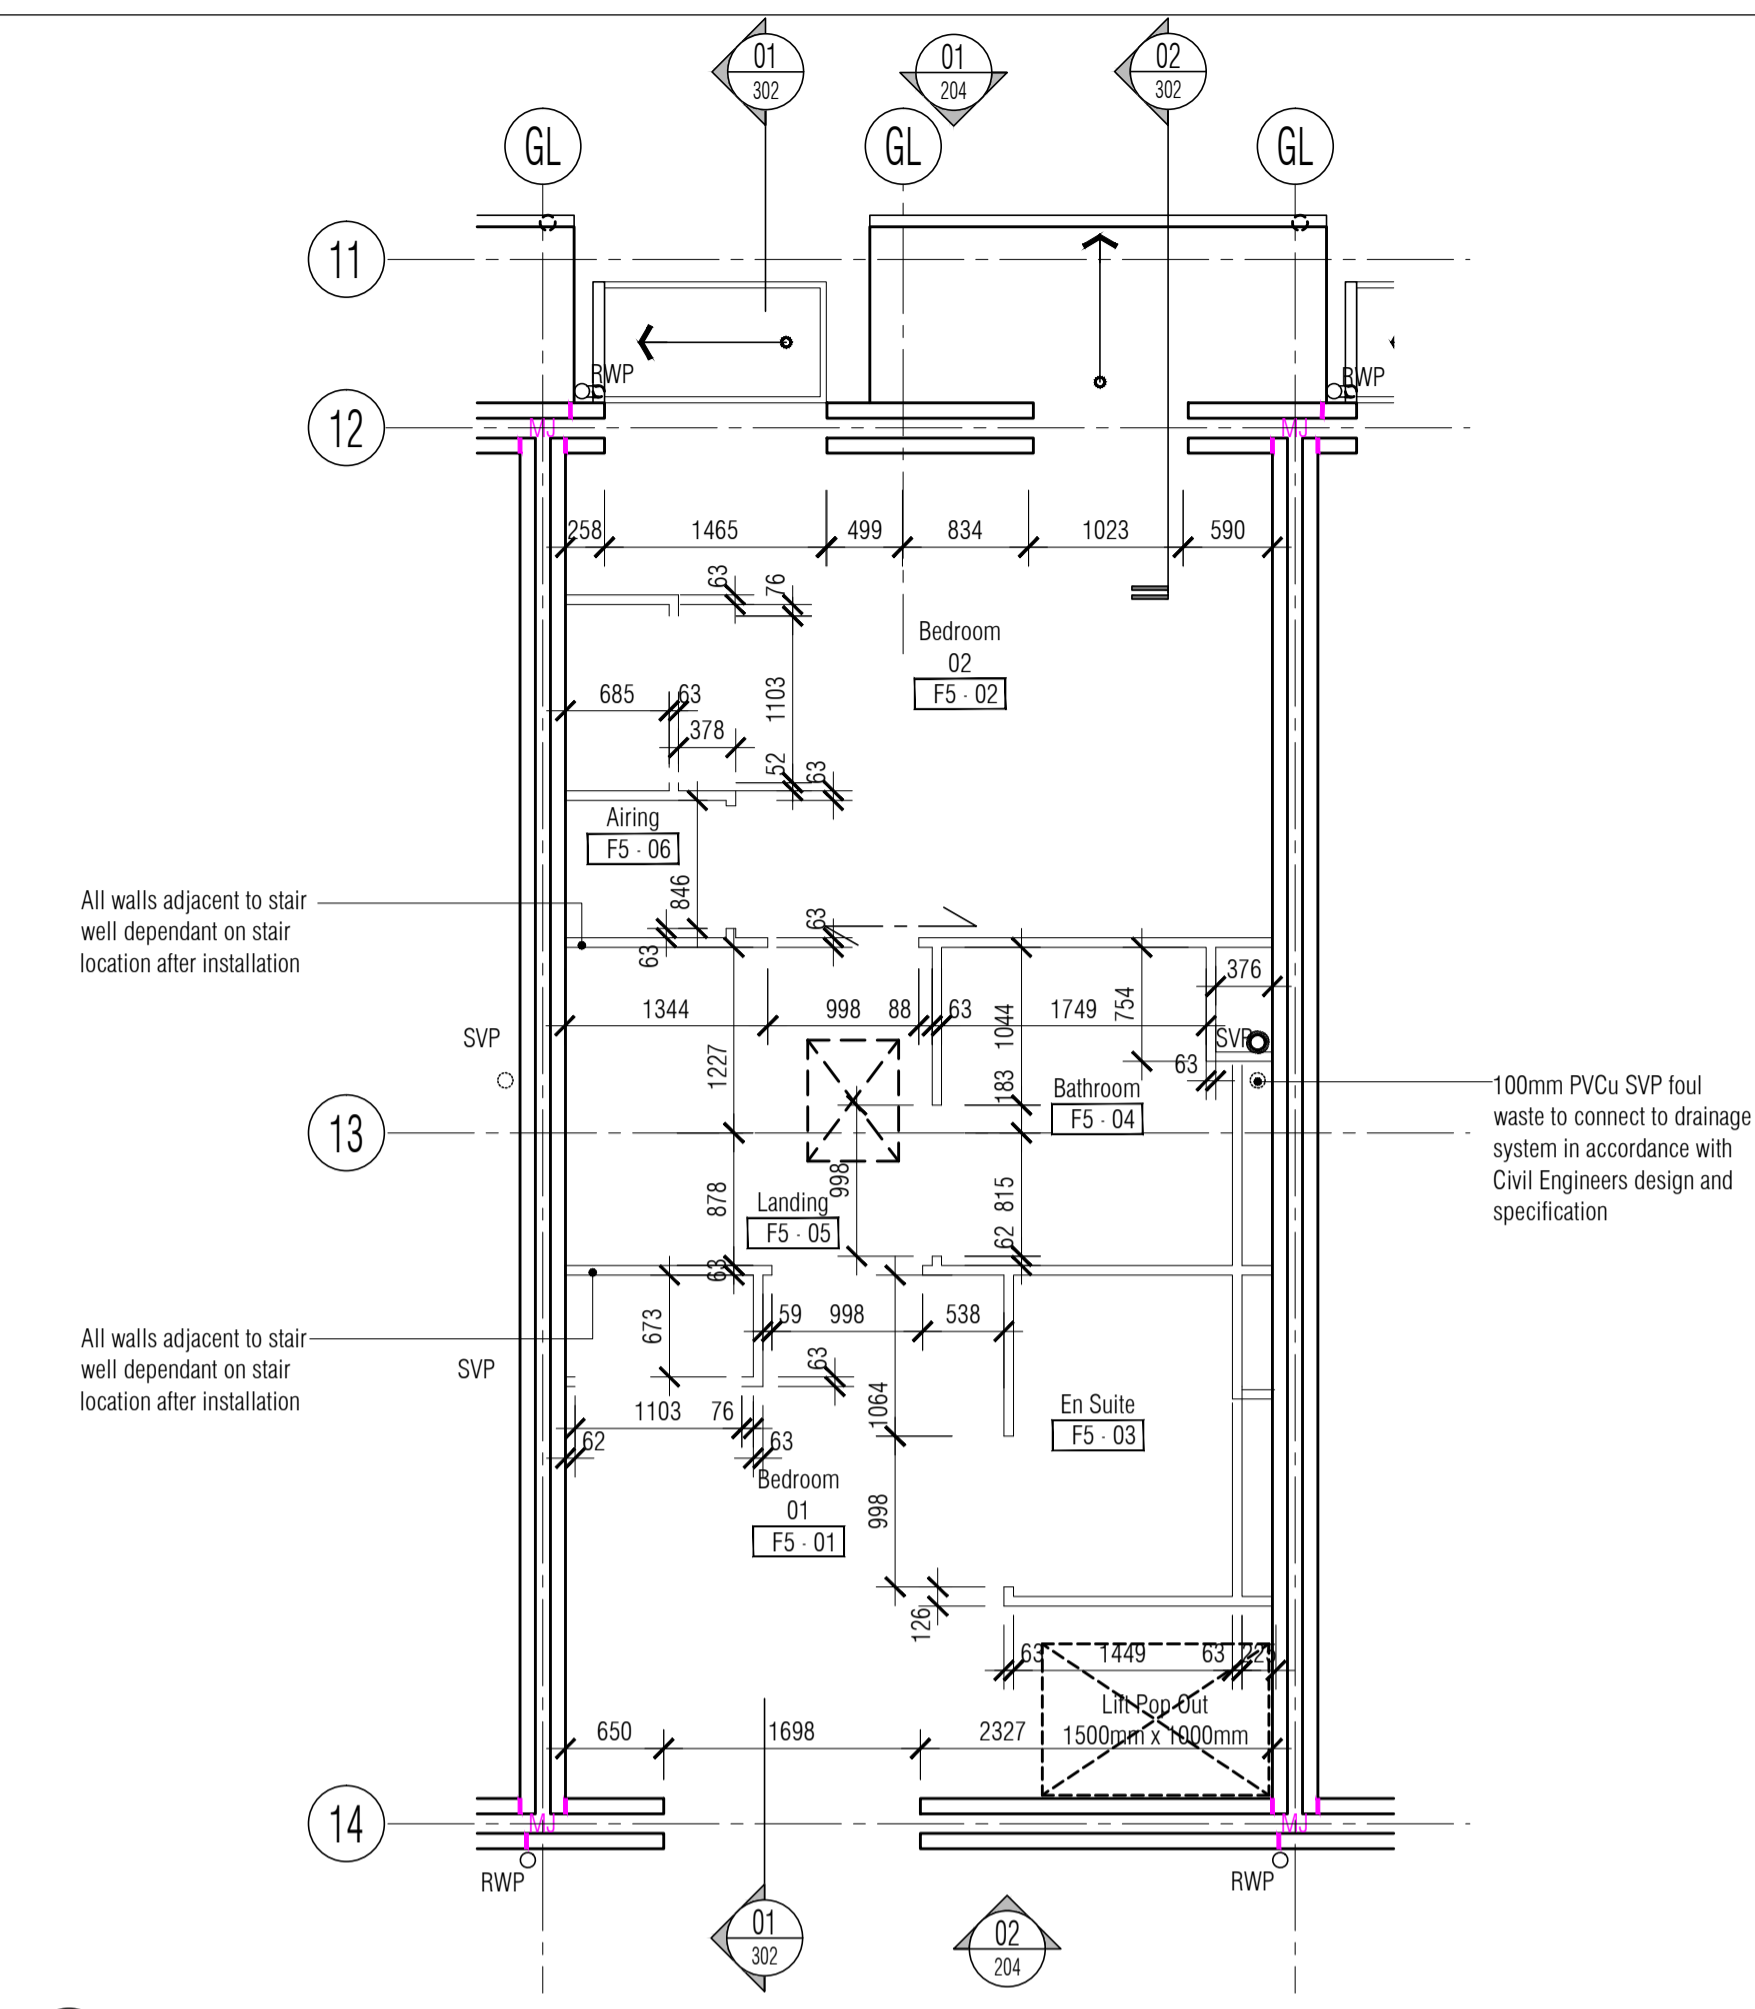

02 First Floor Setting Out Plan - Type 3 - 2 Terrace Plots 5 - 6
Scale: 1:50

ISSUED FOR CONSTRUCTION

RDJW
ARCHITECTS



RDjW ARCHITECTS LIMITED
QUOIN HOUSE . 9-11 EAST PARK
CRAWLEY . WEST SUSSEX . RH10 6AN
TEL: 01293 404300 . FAX: 01293 404299
E M A I L : info@rdjwarchitects.co.uk
W E B S I T E : www.rdjwarchitects.co.uk

PROJECT
Housing Development
Springfield Hospital
Hebdon Road
Tooting

Proposed Type 4 Plots 5 - 6
2 Bed Terrace Part M Compliant
Setting Out Plans

DATE	30.09.15	SCALE	1:50 @ A1
DRAWN	RKC	DRG. NO.	4720-141
CHECKED		REV.	C4