



1. CONTRACTOR IS RESPONSIBLE FOR ALL SETTING OUT AND MUST CHECK DIMENSIONS ON SITE BEFORE WORK IS PUT IN HAND
2. WRITTEN DIMENSIONS ONLY TO BE TAKEN THIS DRAWING MUST NOT BE SCALED
3. ARCHITECT TO BE IMMEDIATELY NOTIFIED OF SUSPECTED OMISSIONS OR DISCREPANCIES

REVISIONS		
CLASSIFIED FOR CONSTRUCTION	17.05.16	rkc
C2/Alarms shown	20.06.16	rkc

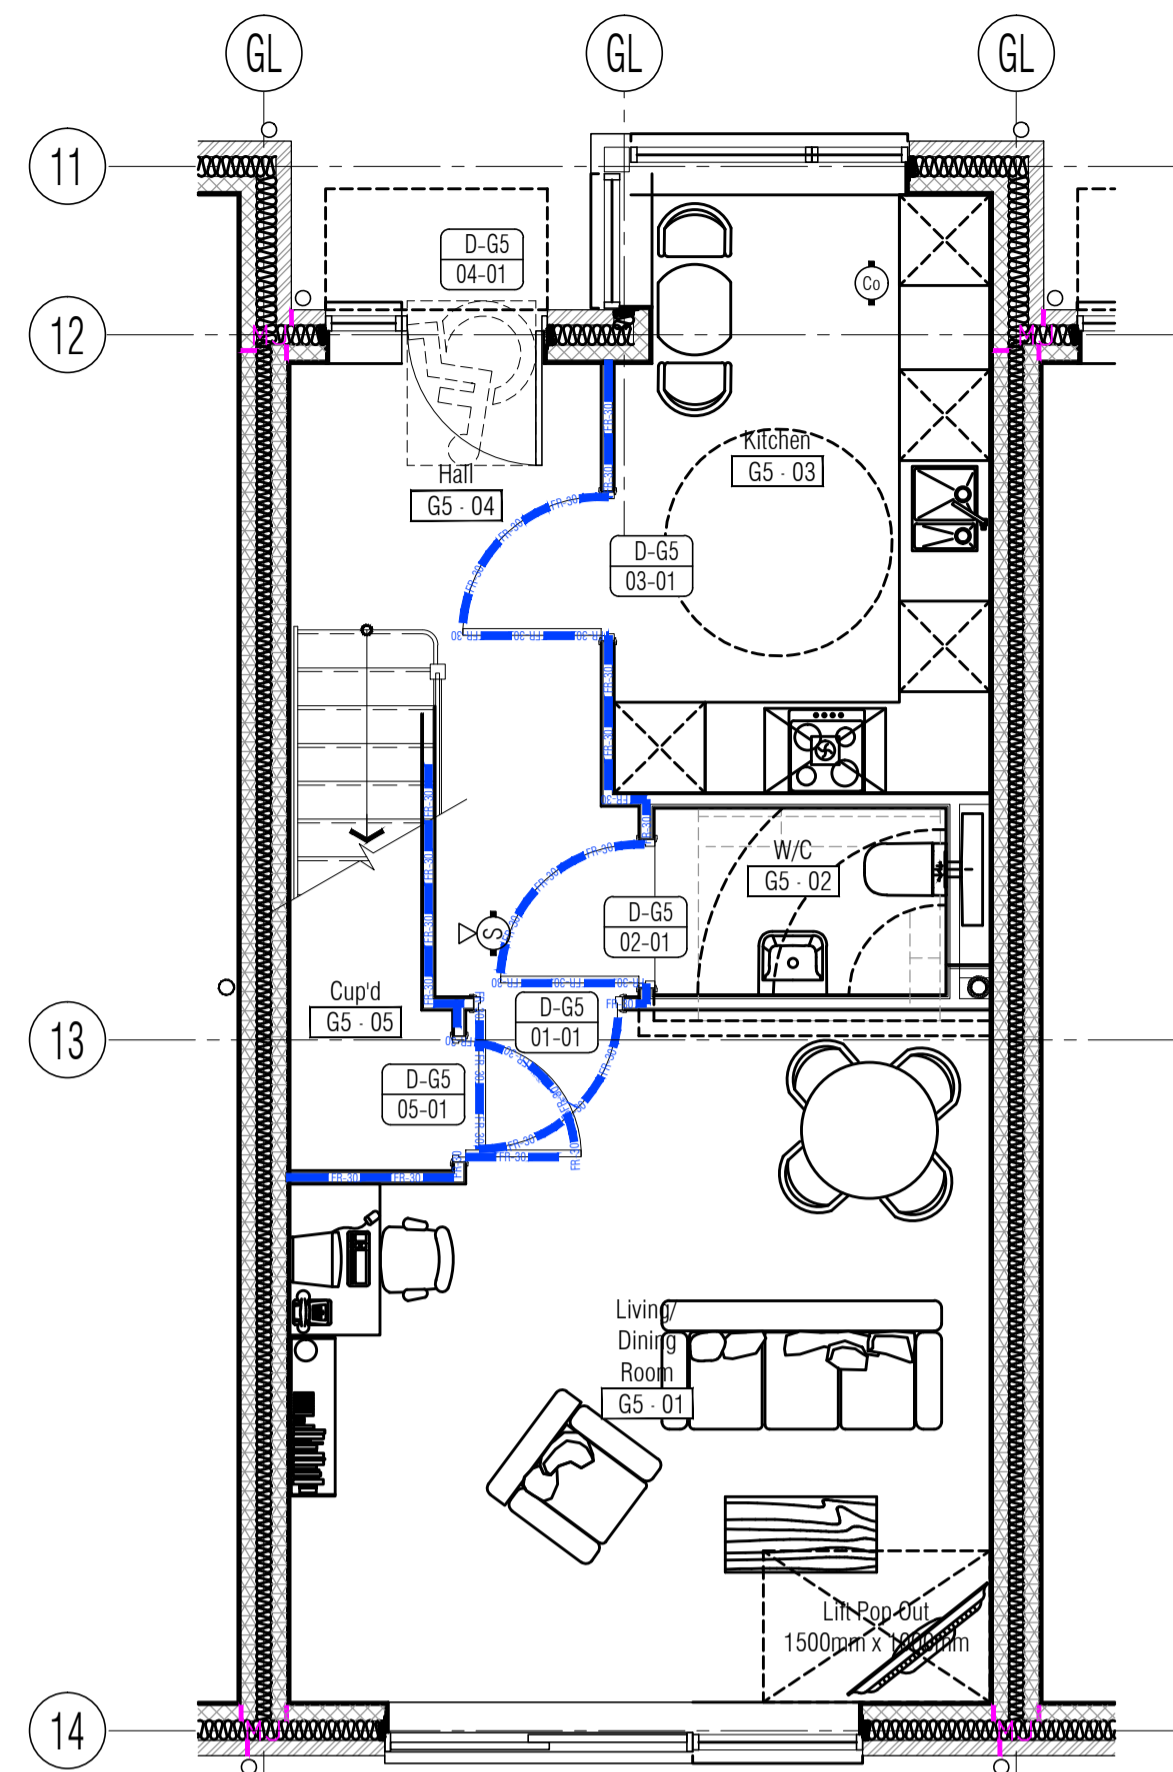

01 Ground Floor Fire Strategy Plan - Type 3 - 2 Terrace Plots 5 - 6
Scale: 1:50

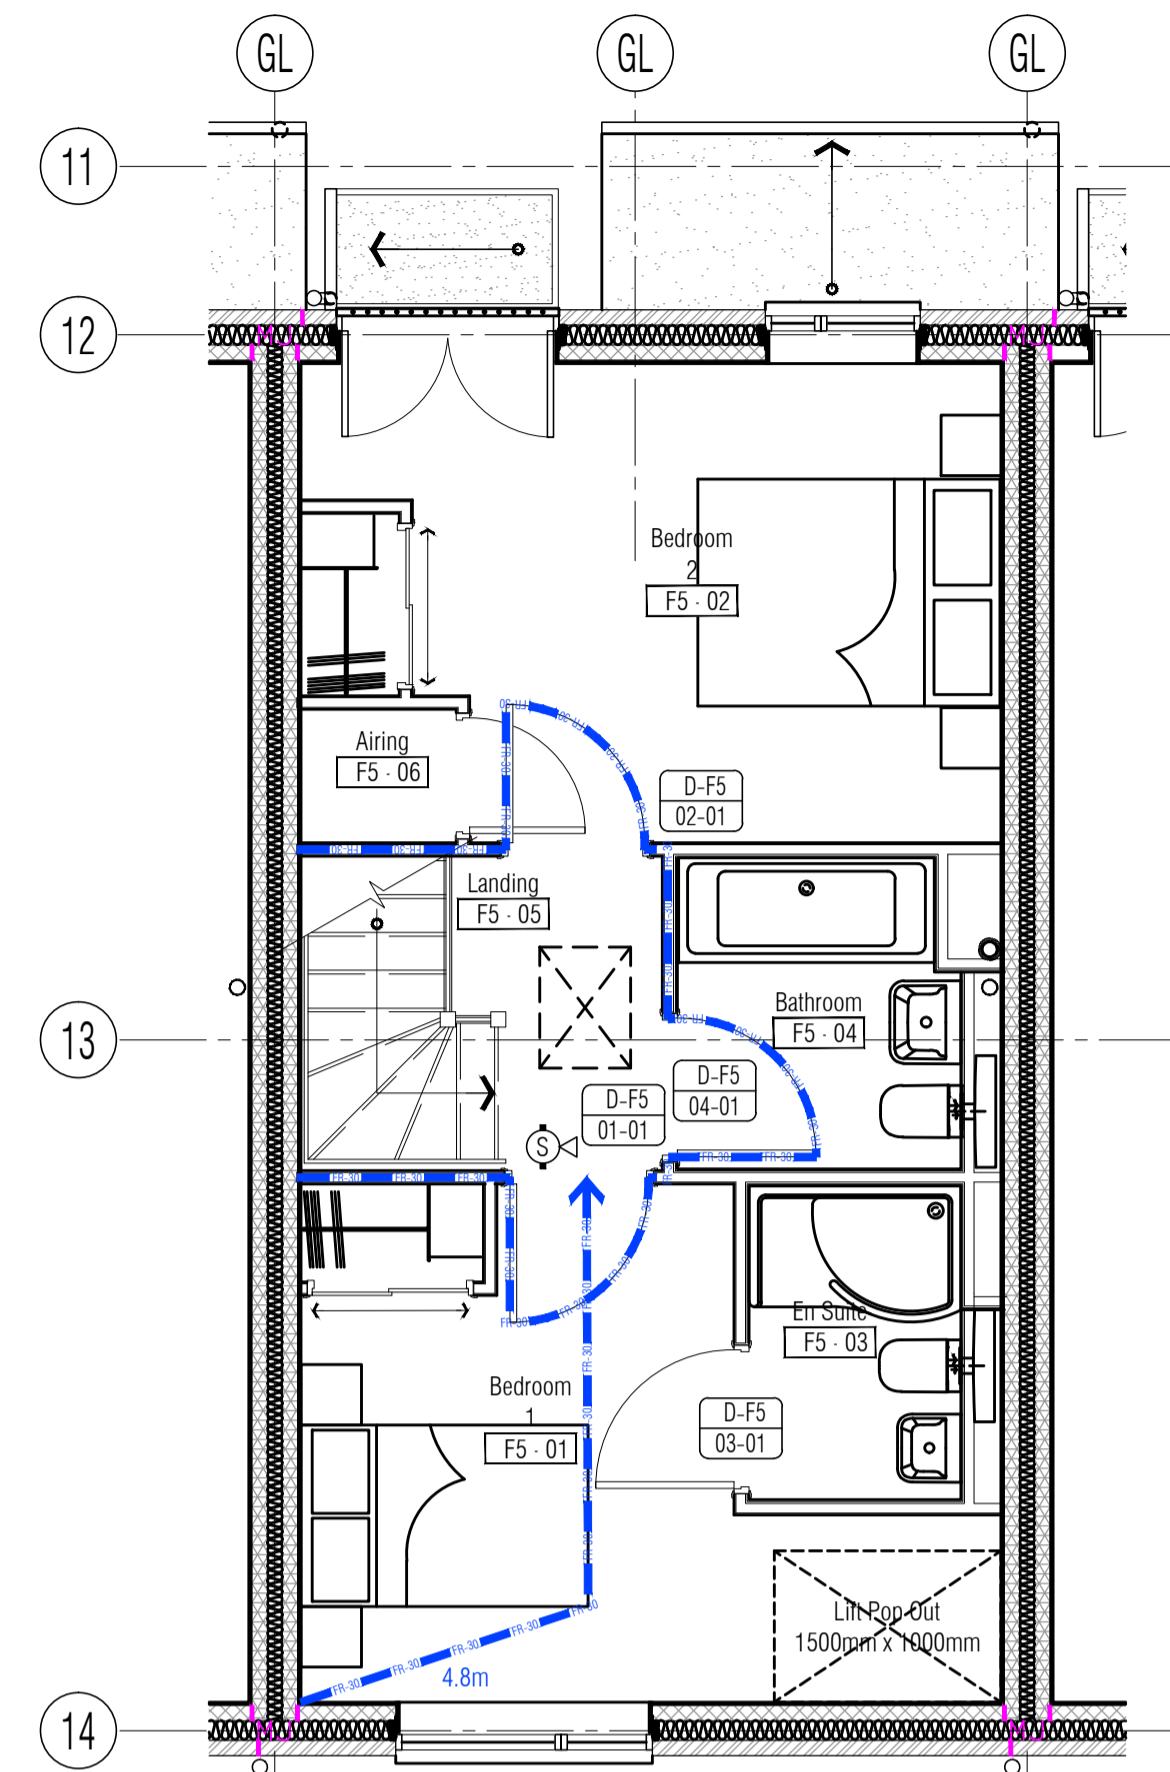

01 First Floor Fire Strategy Plan - Type 3 - 2 Terrace Plots 5 - 6
Scale: 1:50



03 Total Travel Distance Plan - Type 3 - 2 Terrace Plots 5 - 6
Scale: 1:50

Opening Reference Legend
 Denotes opening type: Door, Window, Screen
 Denotes room number code
 Denotes floor level and unit/plot reference n°
 Denotes opening n°

ISSUED FOR CONSTRUCTION

RDJW

ARCHITECTS



RDjW ARCHITECTS LIMITED
 QUOIN HOUSE . 9-11 EAST PARK
 CRAWLEY . WEST SUSSEX . RH10 6AN
 TEL: 01293 404300 . FAX: 01293 404299
 E M A I L : info@rdjwarchitects.co.uk
 W E B S I T E : www.rdjwarchitects.co.uk

PROJECT
 Housing Development
 Springfield Hospital
 Hebdon Road
 Tooting

Proposed Type 4 Plots 5 - 6
 2 Bed Terrace Part M Compliant
 Fire Strategy Plans

DATE	30.09.15	SCALE	1:50 @ A1
DRAWN	RKC	DRG. NO.	4720-145
CHECKED		REV.	C2