



- CONTRACTOR IS RESPONSIBLE FOR ALL SETTING OUT AND MUST CHECK DIMENSIONS ON SITE BEFORE WORK IS PUT IN HAND
- WRITTEN DIMENSIONS ONLY TO BE TAKEN THIS DRAWING MUST NOT BE SCALED
- ARCHITECT TO BE IMMEDIATELY NOTIFIED OF SUSPECTED OMISSIONS OR DISCREPANCIES



REVISIONS	DATE	BY
ISSUED FOR CONSTRUCTION	17.05.16	rkc
Cladding membranes thickened for clarity	24.05.16	rkc
Colours rev'd per Client instruction	06.07.16	rkc
Colours rev'd	14.07.16	rkc
Colours rev'd	22.07.16	rkc

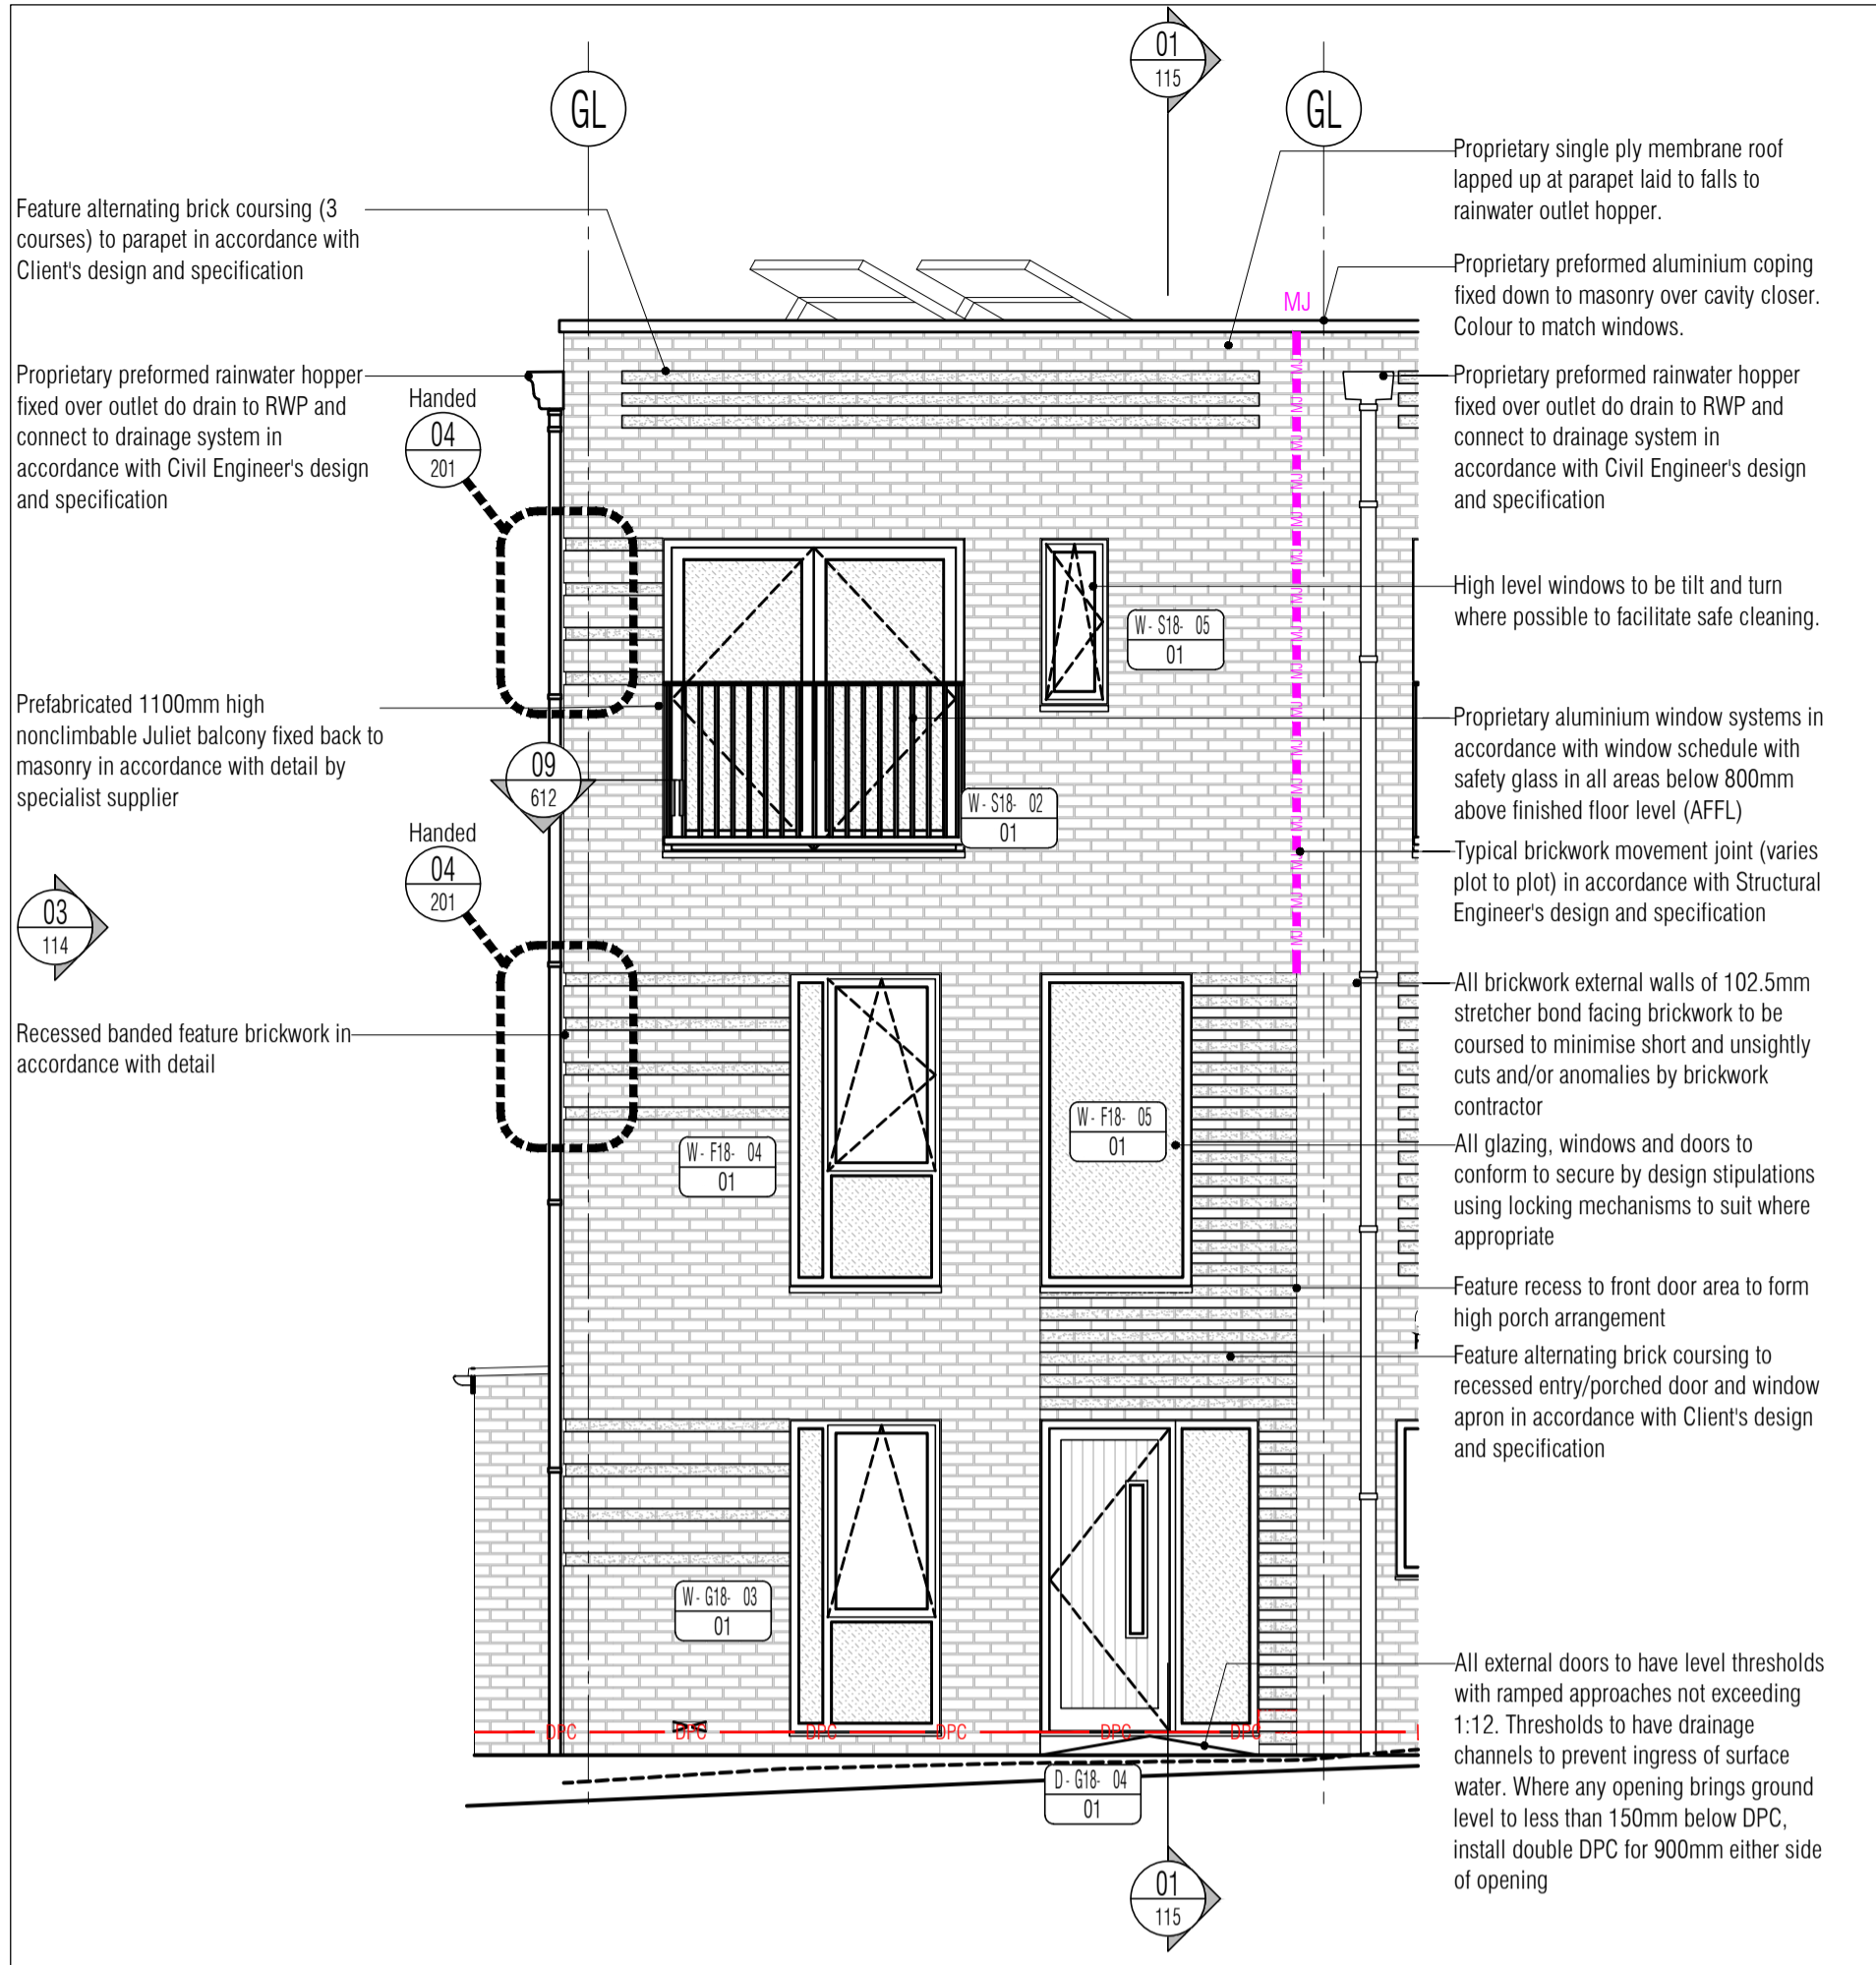

01 Block 1 East Street Elevation - Type 1 - 4 Bed End of Terraced Unit18  
Scale: 1:50

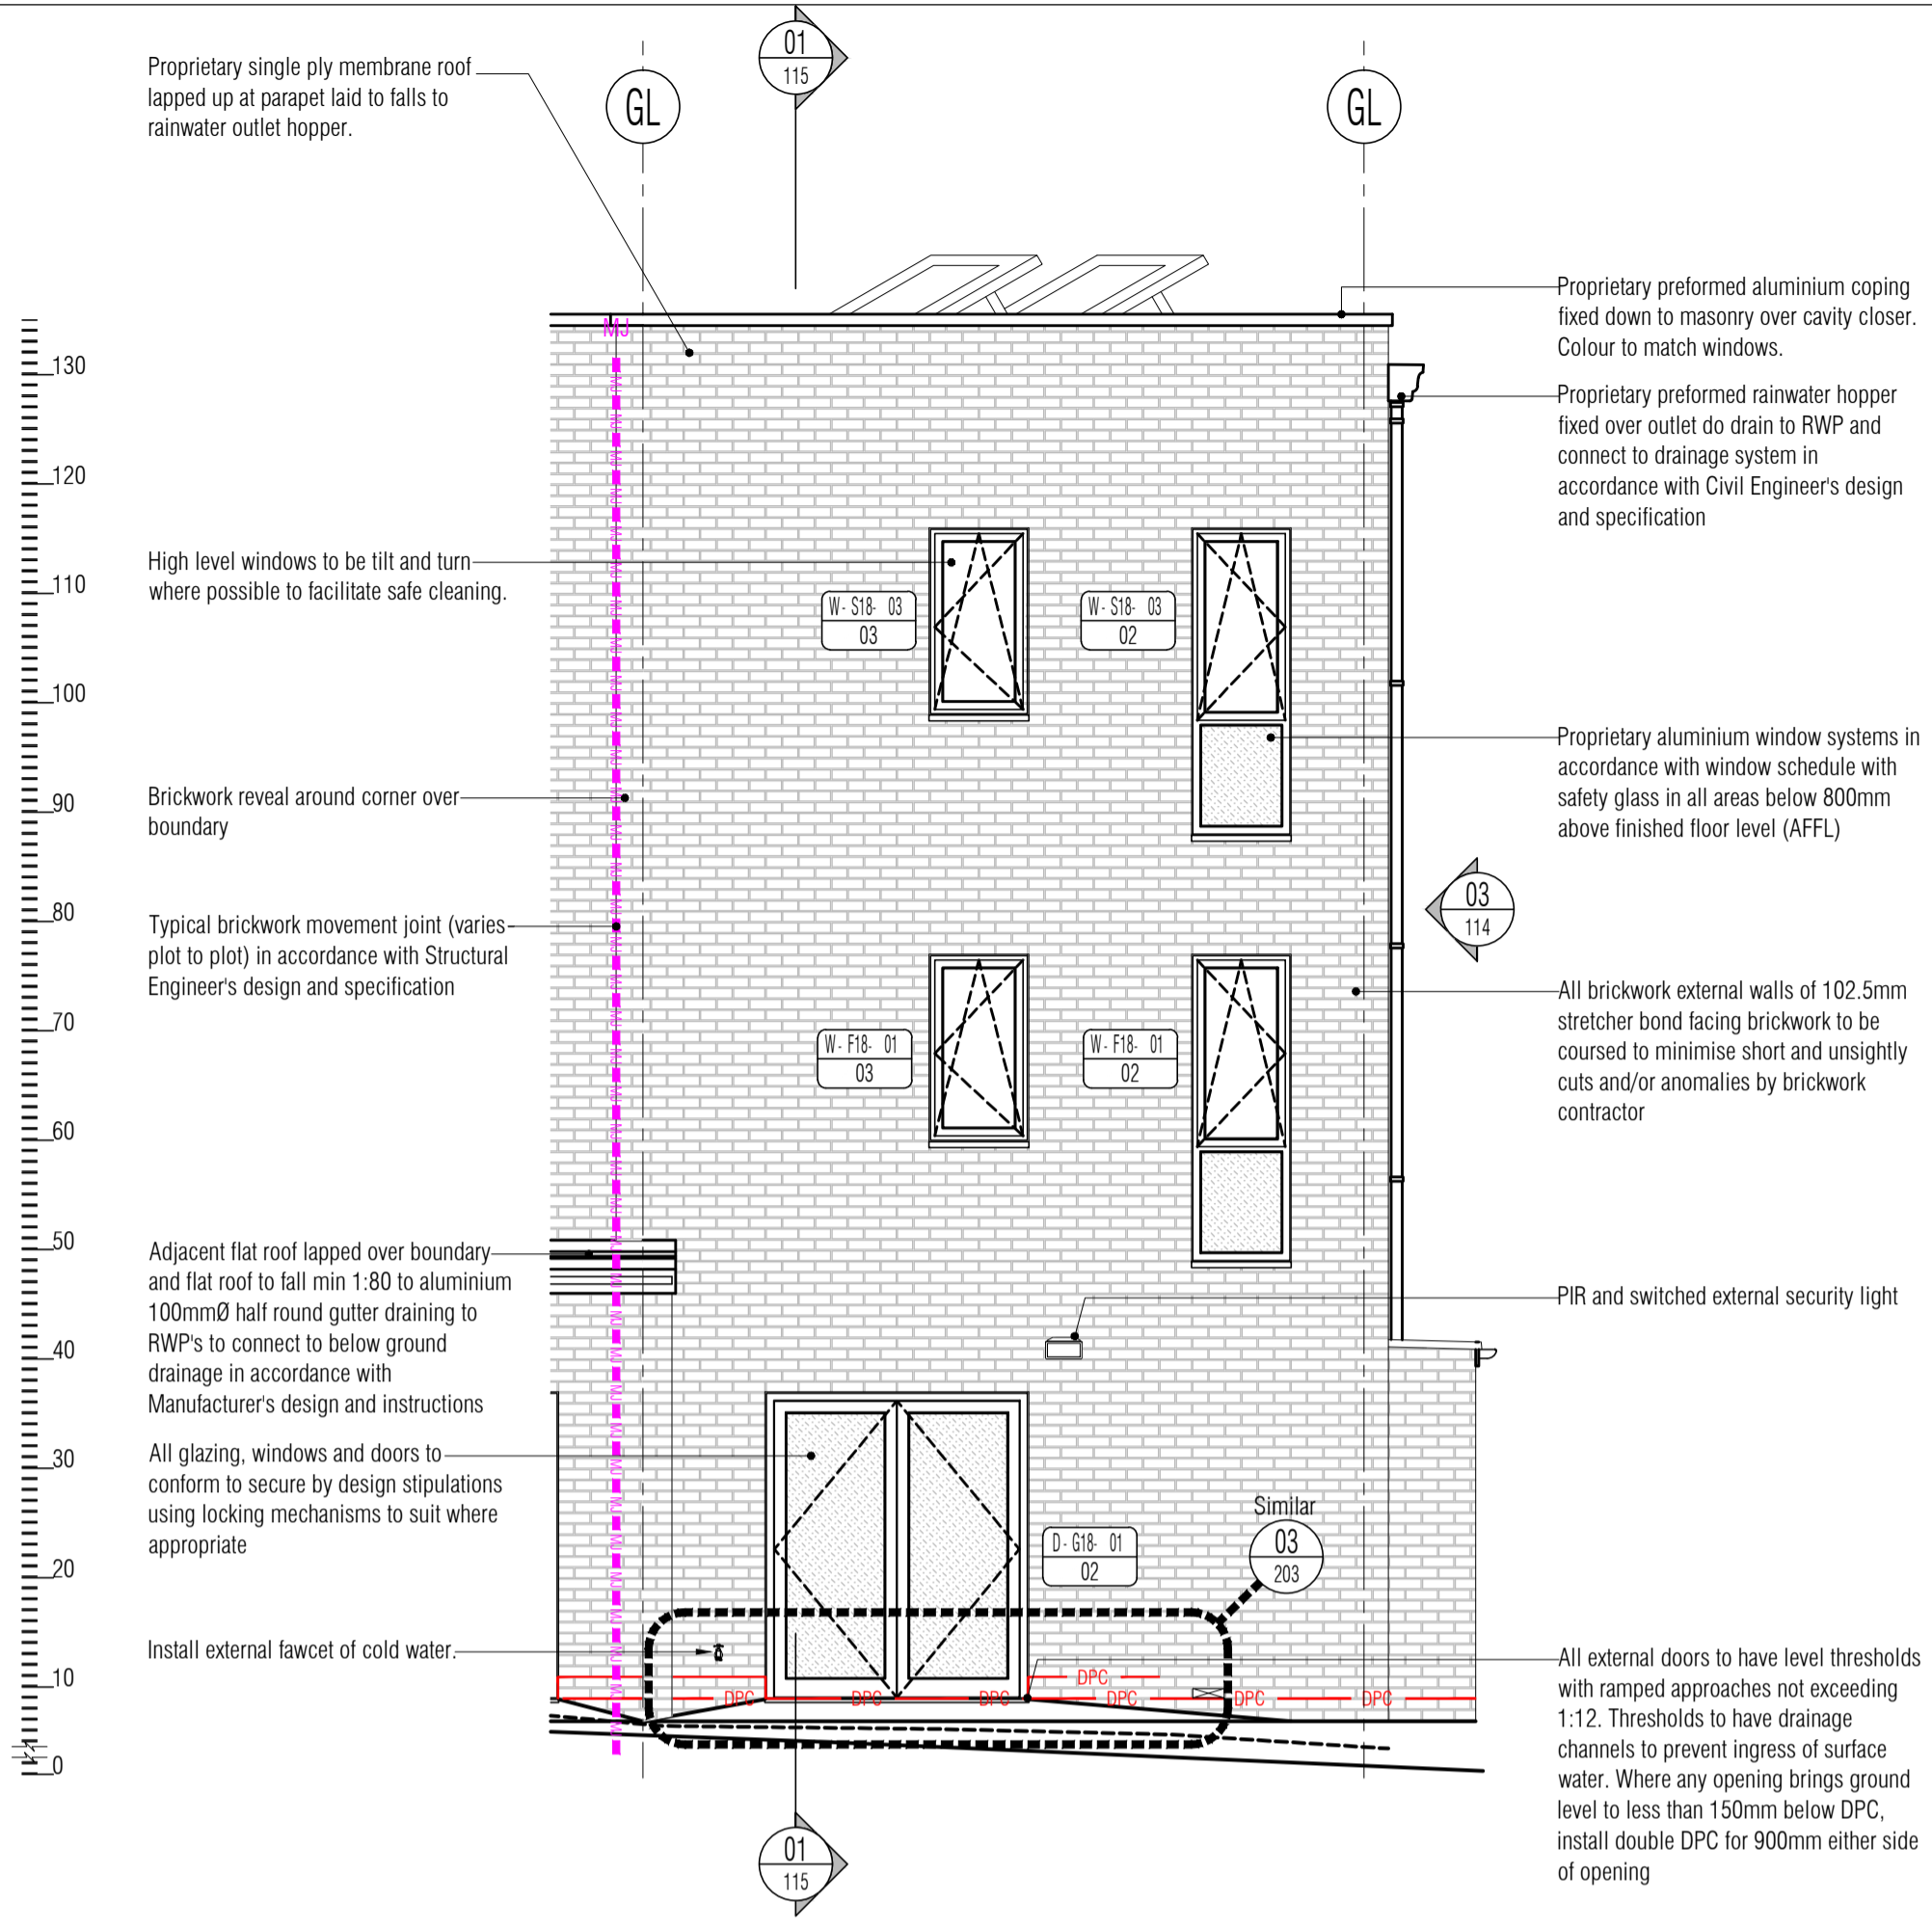

02 Block 1 West Street Elevation - Type 1 - 4 Bed End of Terraced Unit18  
Scale: 1:50

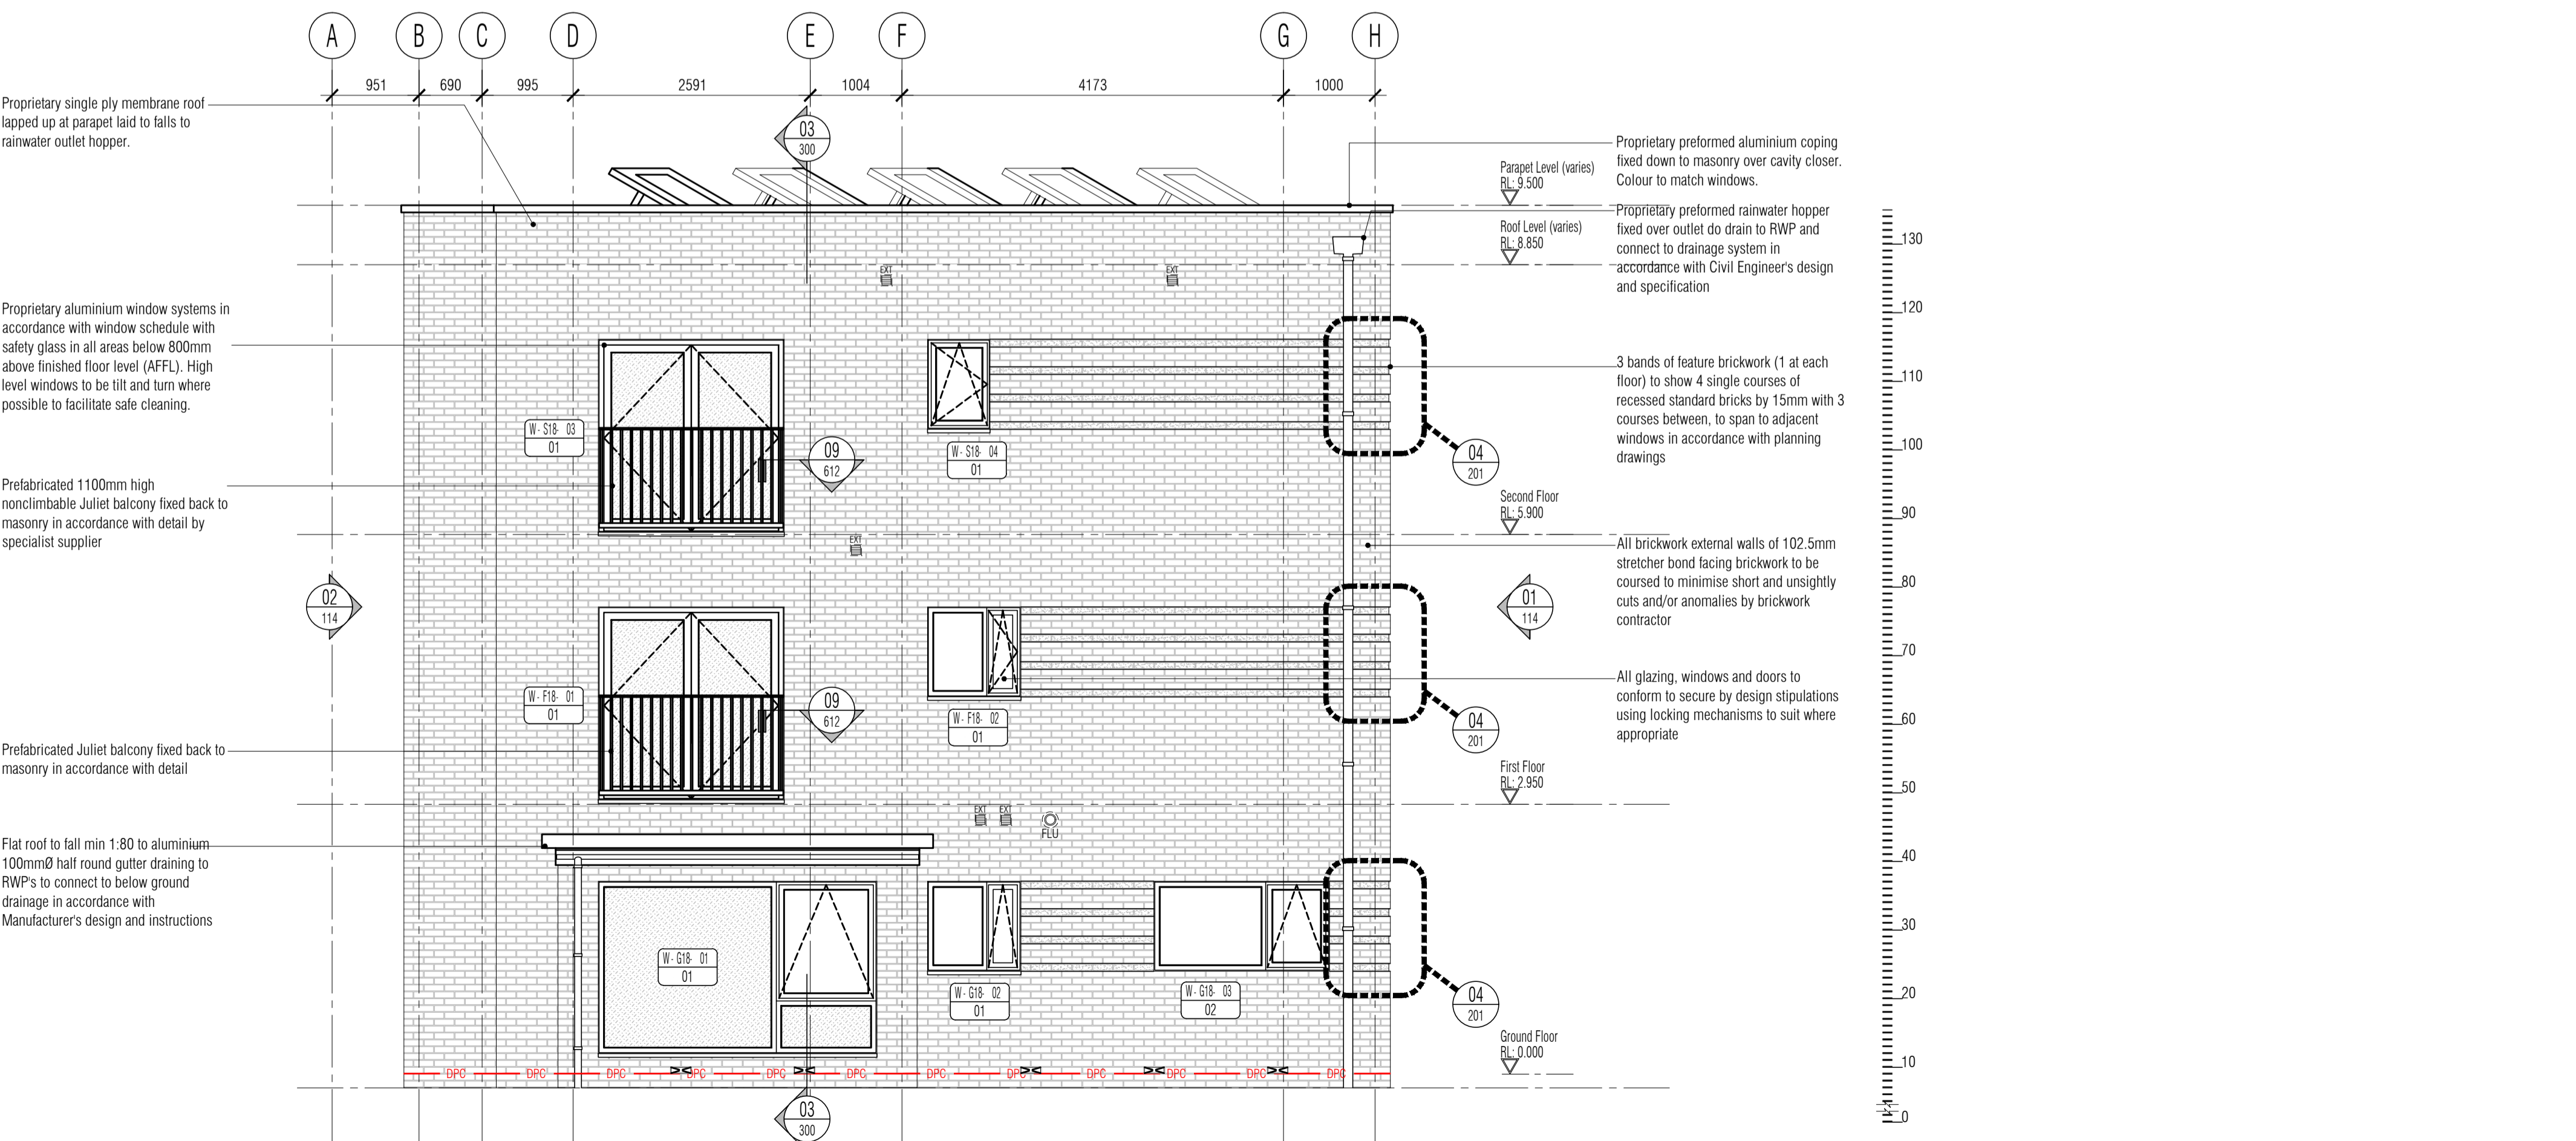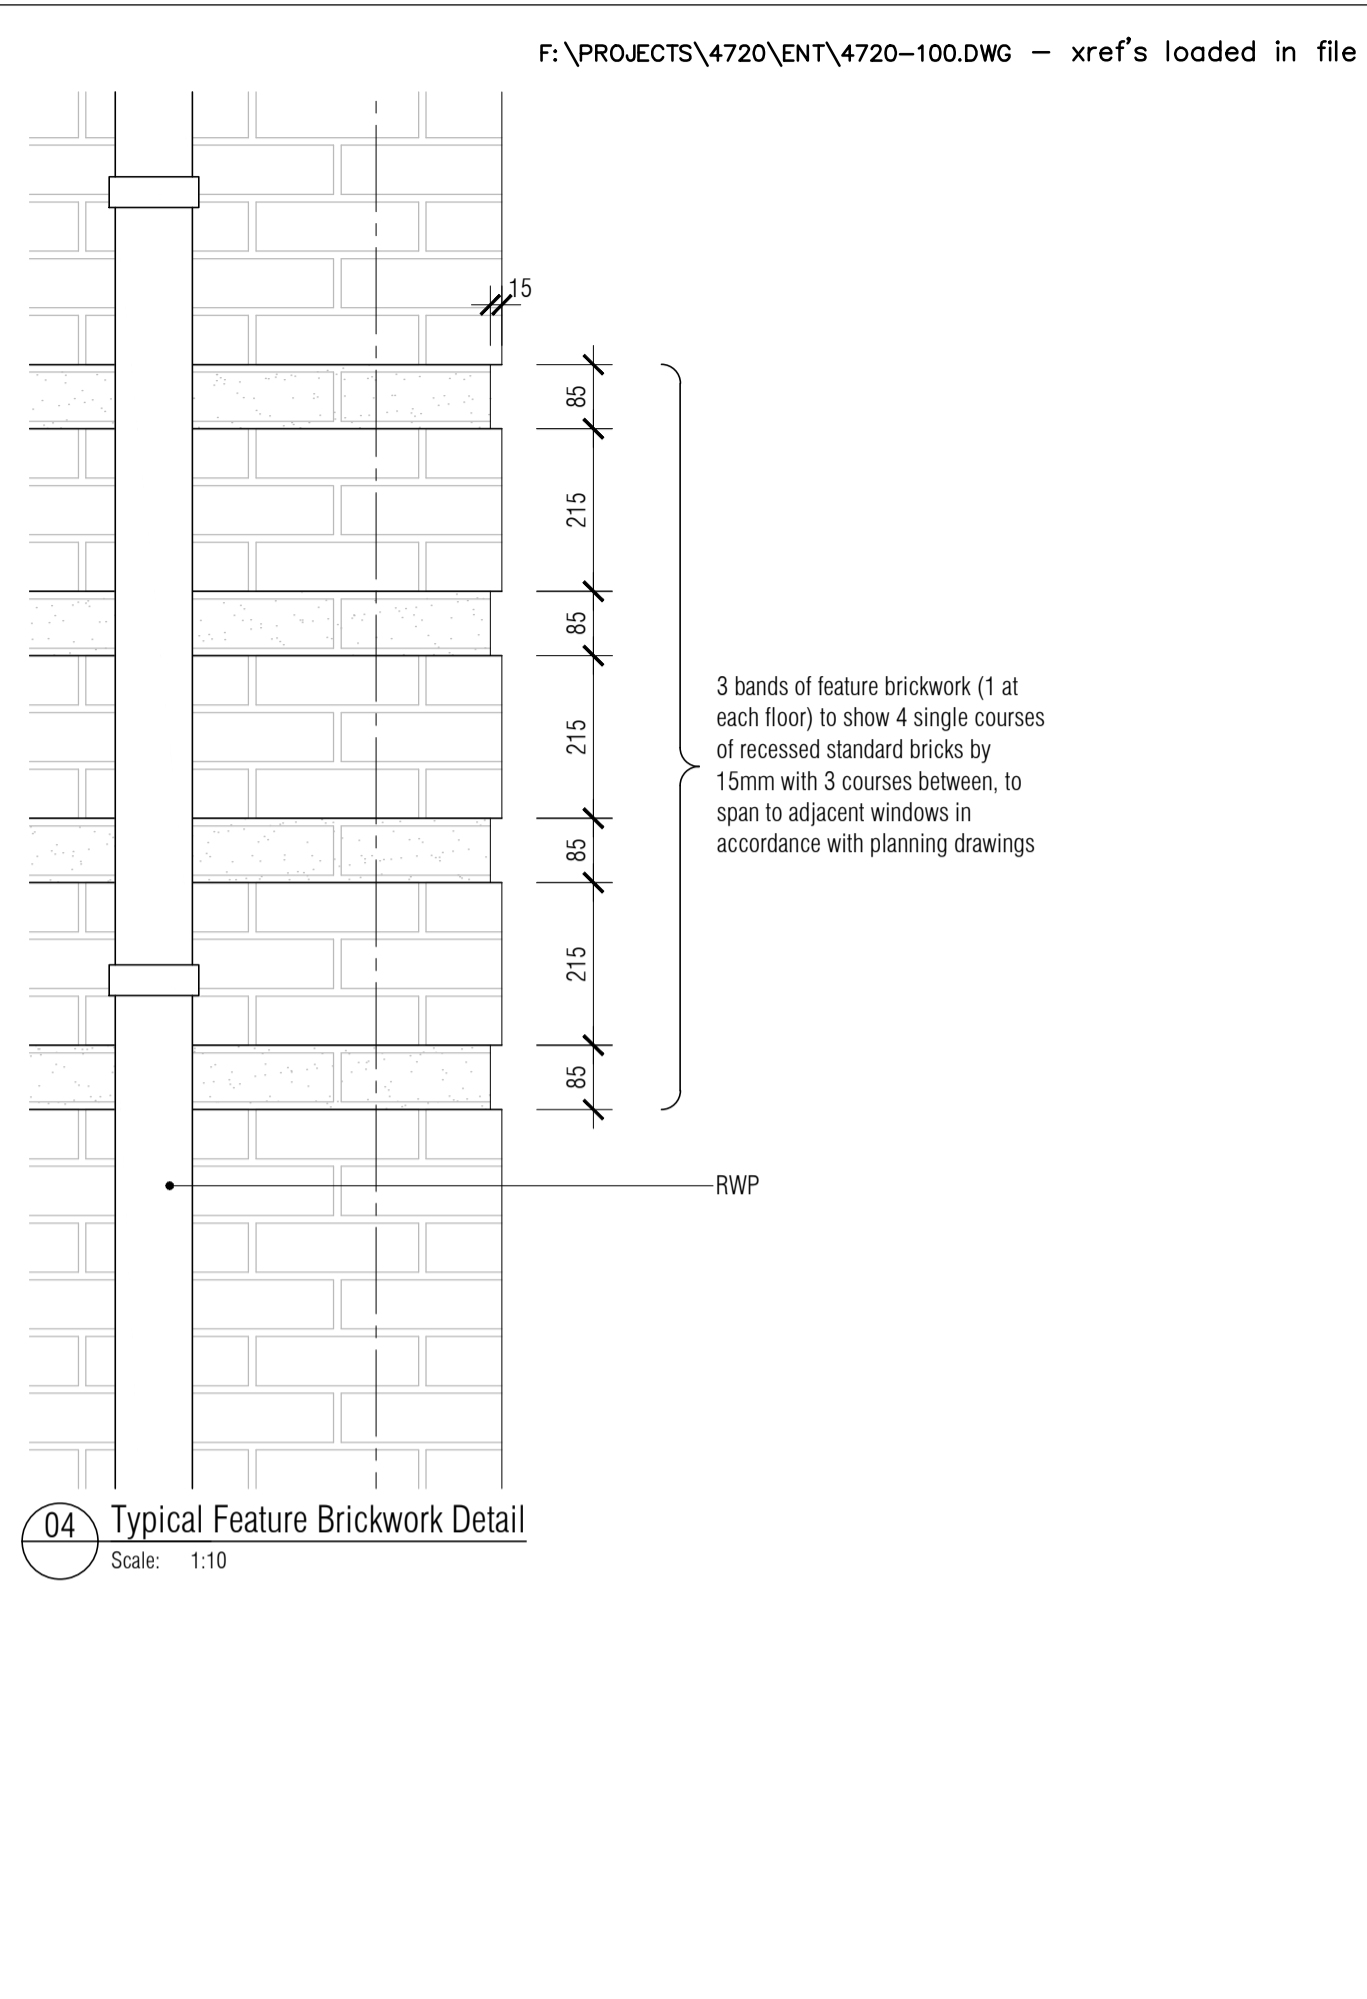

03 Block 1 South Street Elevation - Type 1 - 4 Bed End of Terraced Unit18  
Scale: 1:50

ISSUED FOR CONSTRUCTION

RDJW

ARCHITECTS



RDJW ARCHITECTS LIMITED  
QUIN HOUSE . 9-11 EAST PARK  
CRAWLEY . WEST SUSSEX . RH10 6AN  
TEL: 01293 404300 . FAX: 01293 404299  
EMAIL: info@rdjwarchitects.co.uk  
WEBSITE: www.rdjwarchitects.co.uk

PROJECT  
Housing Development  
Springfield Hospital  
Hebdon Road  
Tooting

Proposed Block 1  
4 Bed End of Terrace Plots 18  
General Arrangement Elevations

DATE	21.10.15	SCALE	1:50 @ A1
DRAWN	RKC	DRG. NO.	4720-201
CHECKED		REV.	C5