



01 Section A - Type 1 - 4 Bed End of Terraced Unit 18  
Scale: 1:50

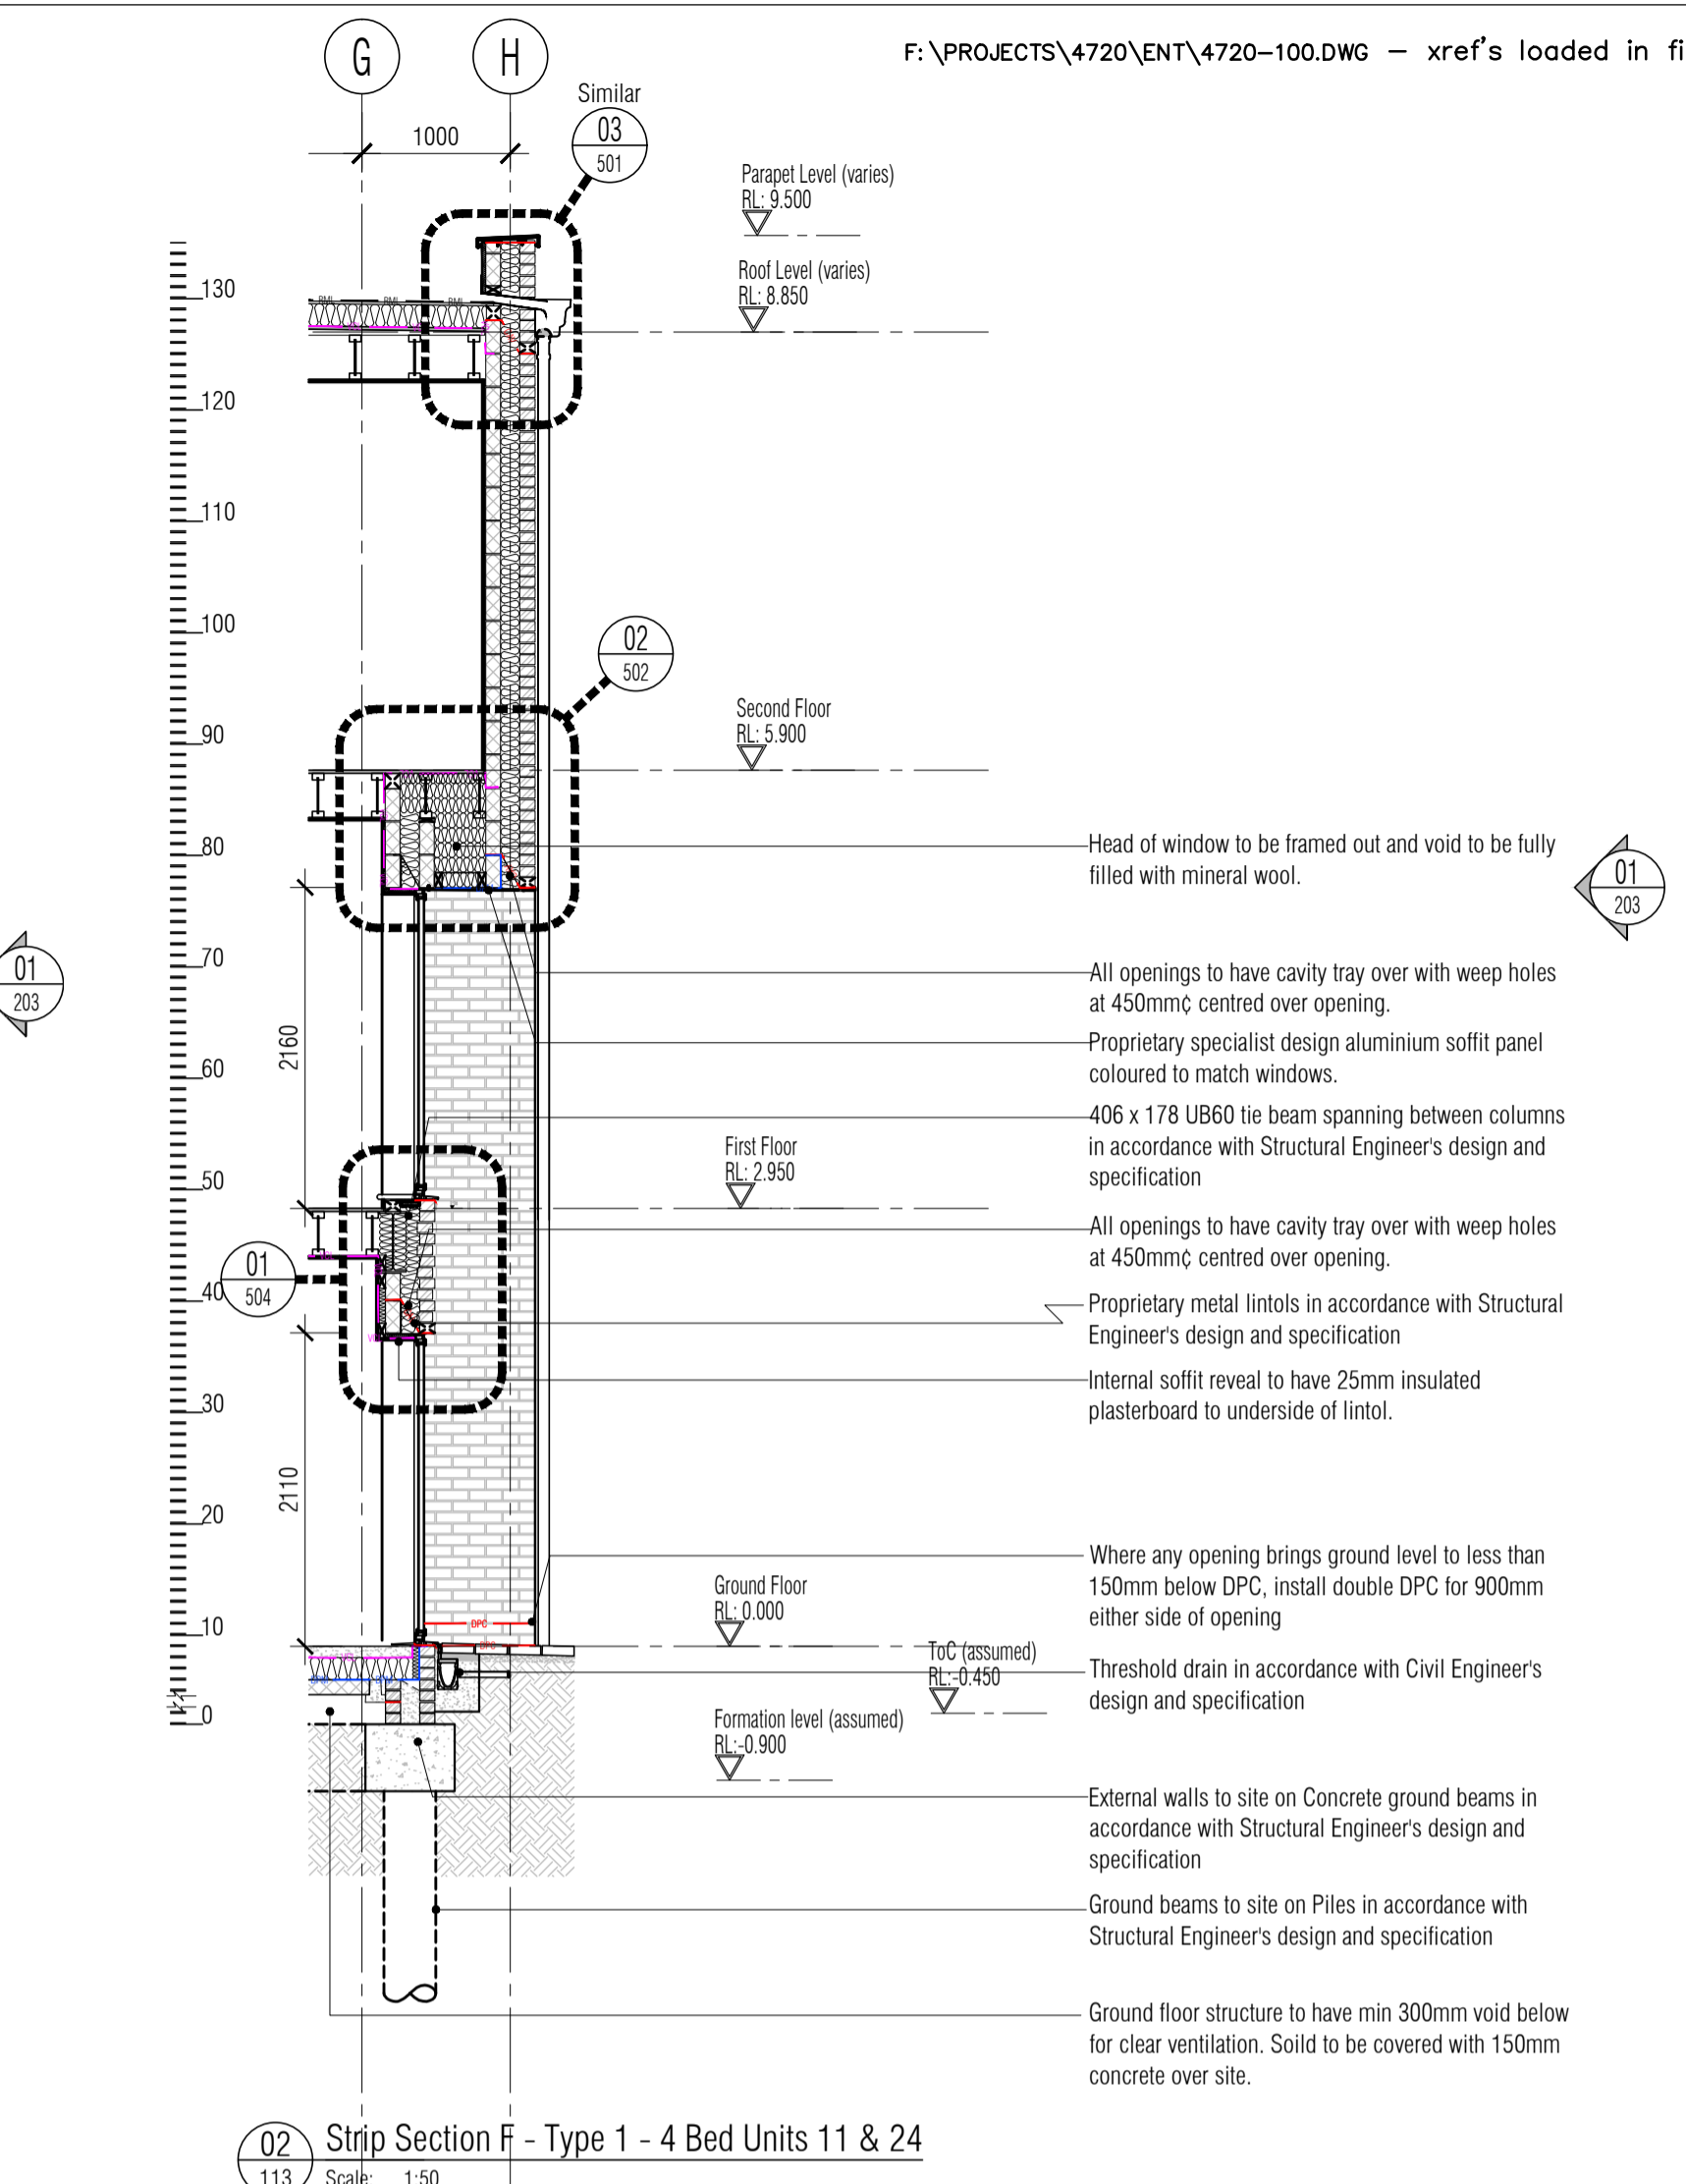

02 Strip Section F - Type 1 - 4 Bed Units 11 & 24  
Scale: 1:50

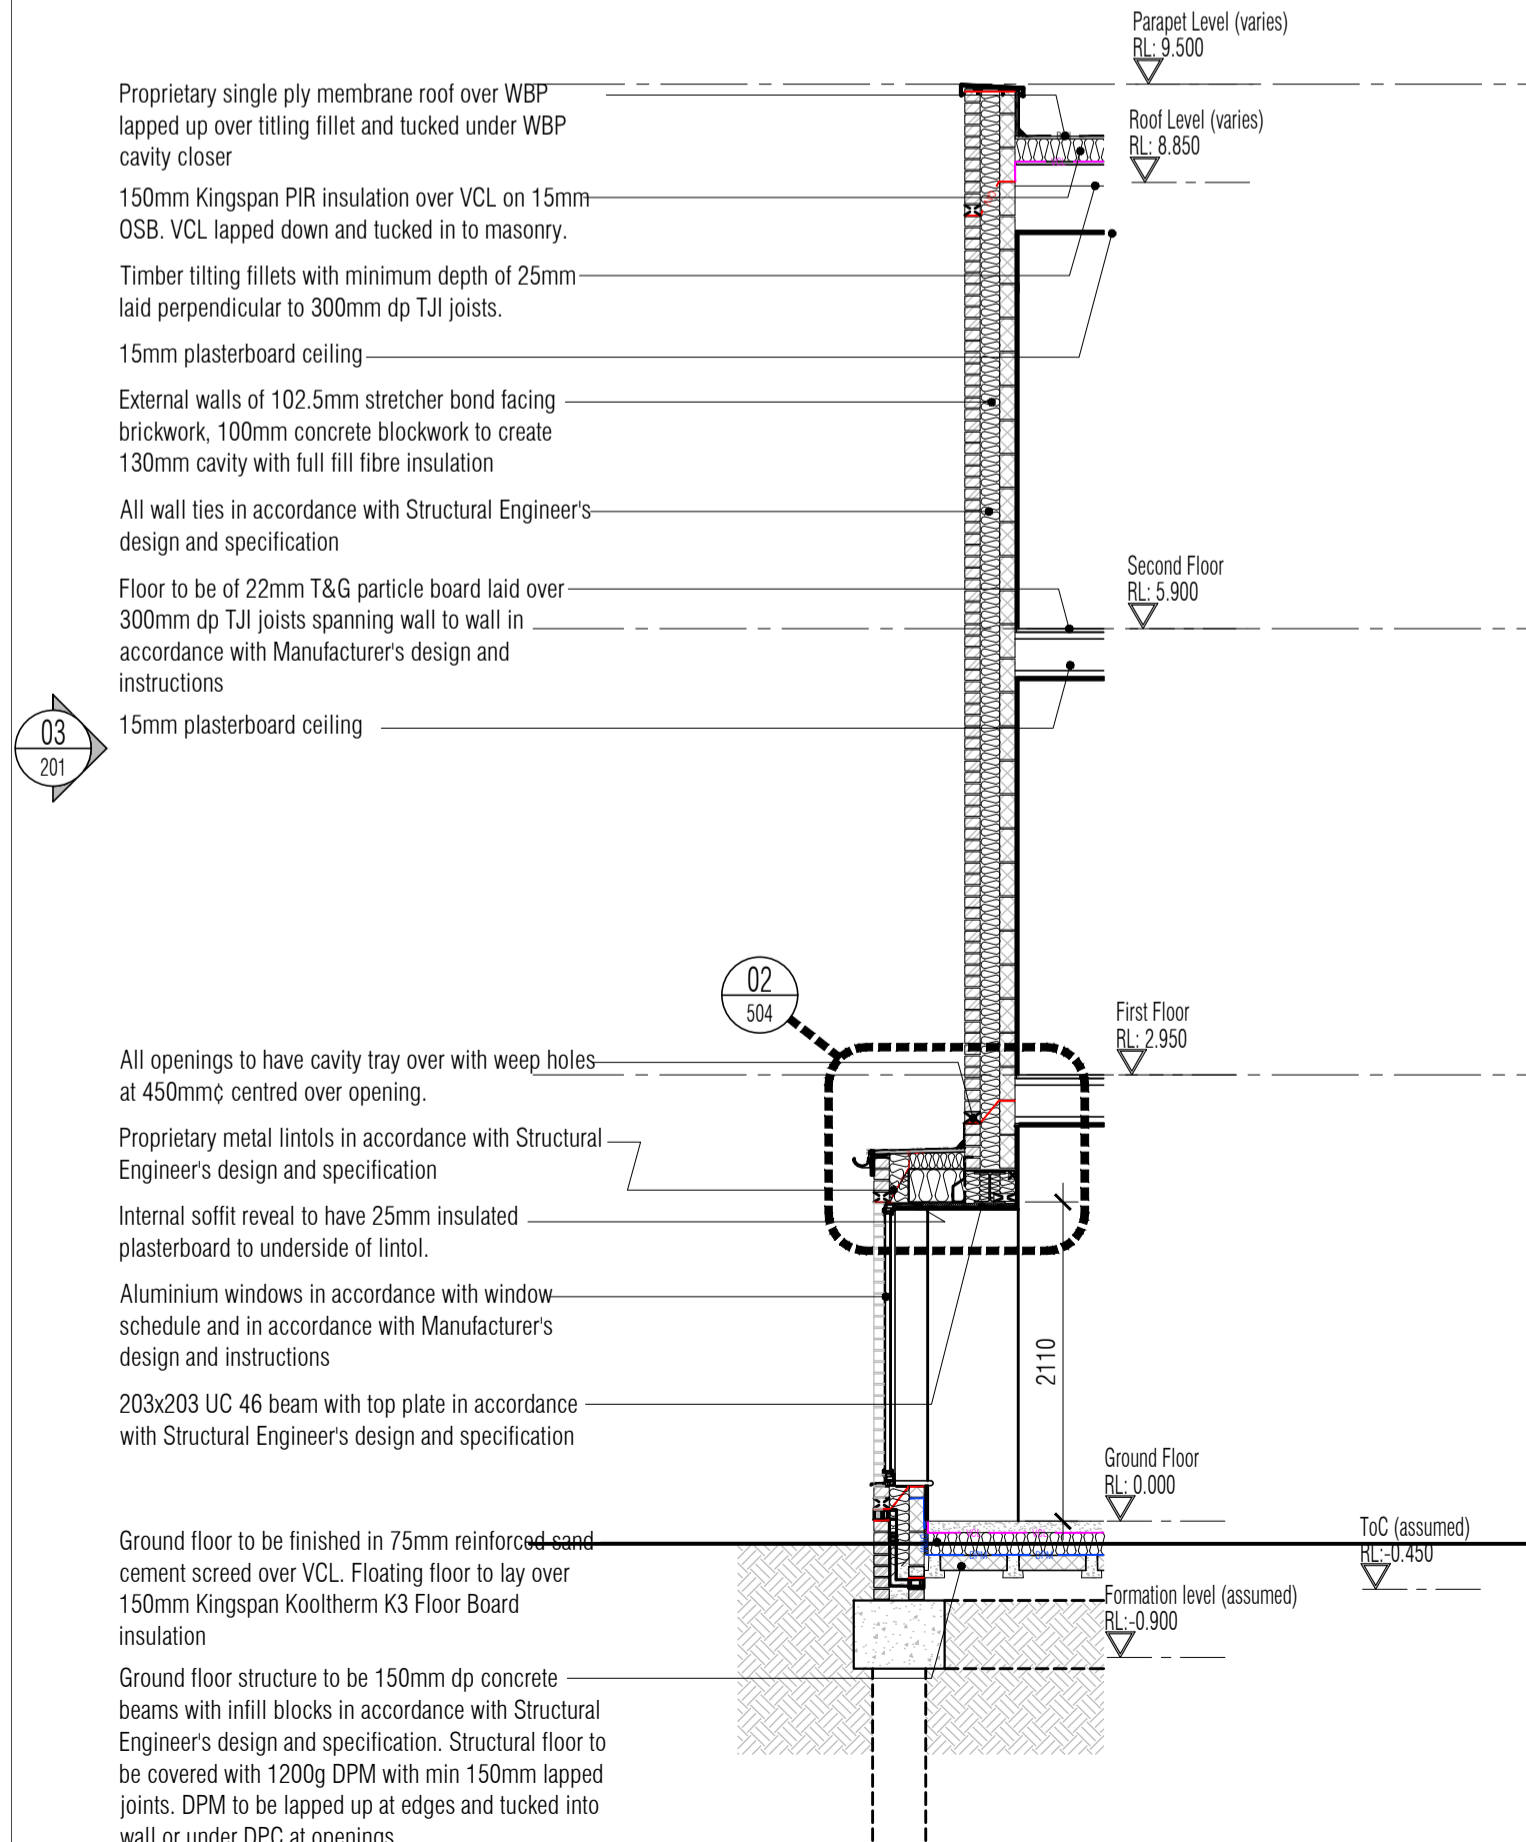

03 Strip Section F - Type 1 - 4 Bed End of Terraced Unit 9  
Scale: 1:50

- CONTRACTOR IS RESPONSIBLE FOR ALL SETTING OUT AND MUST CHECK DIMENSIONS ON SITE BEFORE WORK IS PUT IN HAND
- WRITTEN DIMENSIONS ONLY TO BE TAKEN THIS DRAWING MUST NOT BE SCALED
- ARCHITECT TO BE IMMEDIATELY NOTIFIED OF SUSPECTED OMISSIONS OR DISCREPANCIES

REVISIONS	DATE	BY
ISSUED FOR CONSTRUCTION	17.05.16	RKC
CS/Sec added/gen revs	24.05.16	RKC
CS/gen revs	26.05.16	RKC
CS/dims added	22.06.16	RKC
CS/at roof revd	14.07.16	RKC
CS/Markup revs	22.07.16	RKC

ISSUED FOR CONSTRUCTION

**RDJW**  
**ARCHITECTS**



RDJW ARCHITECTS LIMITED  
QUIN HOUSE . 9-11 EAST PARK  
CRAWLEY . WEST SUSSEX . RH10 6AN  
TEL: 01293 404300 . FAX: 01293 404299  
EMAIL: info@rdjwarchitects.co.uk  
WEBSITE: www.rdjwarchitects.co.uk

PROJECT  
Housing Development  
Springfield Hospital  
Hebdon Road  
Tooting

Proposed Block 1  
4 Bed End of Terrace Plot 18  
General Arrangement Section

DATE	21.10.15	SCALE	1:50 @ A1
DRAWN	RKC	DRG. NO.	4720-300
CHECKED		REV.	C6