



1. CONTRACTOR IS RESPONSIBLE FOR ALL SETTING OUT AND MUST CHECK DIMENSIONS ON SITE BEFORE WORK IS PUT IN HAND
2. WRITTEN DIMENSIONS ONLY TO BE TAKEN THIS DRAWING MUST NOT BE SCALED
3. ARCHITECT TO BE IMMEDIATELY NOTIFIED OF SUSPECTED OMISSIONS OR DISCREPANCIES

REVISIONS	DATE	BY
ISSUED FOR CONSTRUCTION	17.05.16	rkc
Changes	24.05.16	rkc
Changes added	21.06.16	rkc
Changes added	22.06.16	rkc
Change p.v. membrane rev	14.07.16	rkc
C6/markup revs	22.07.16	rkc

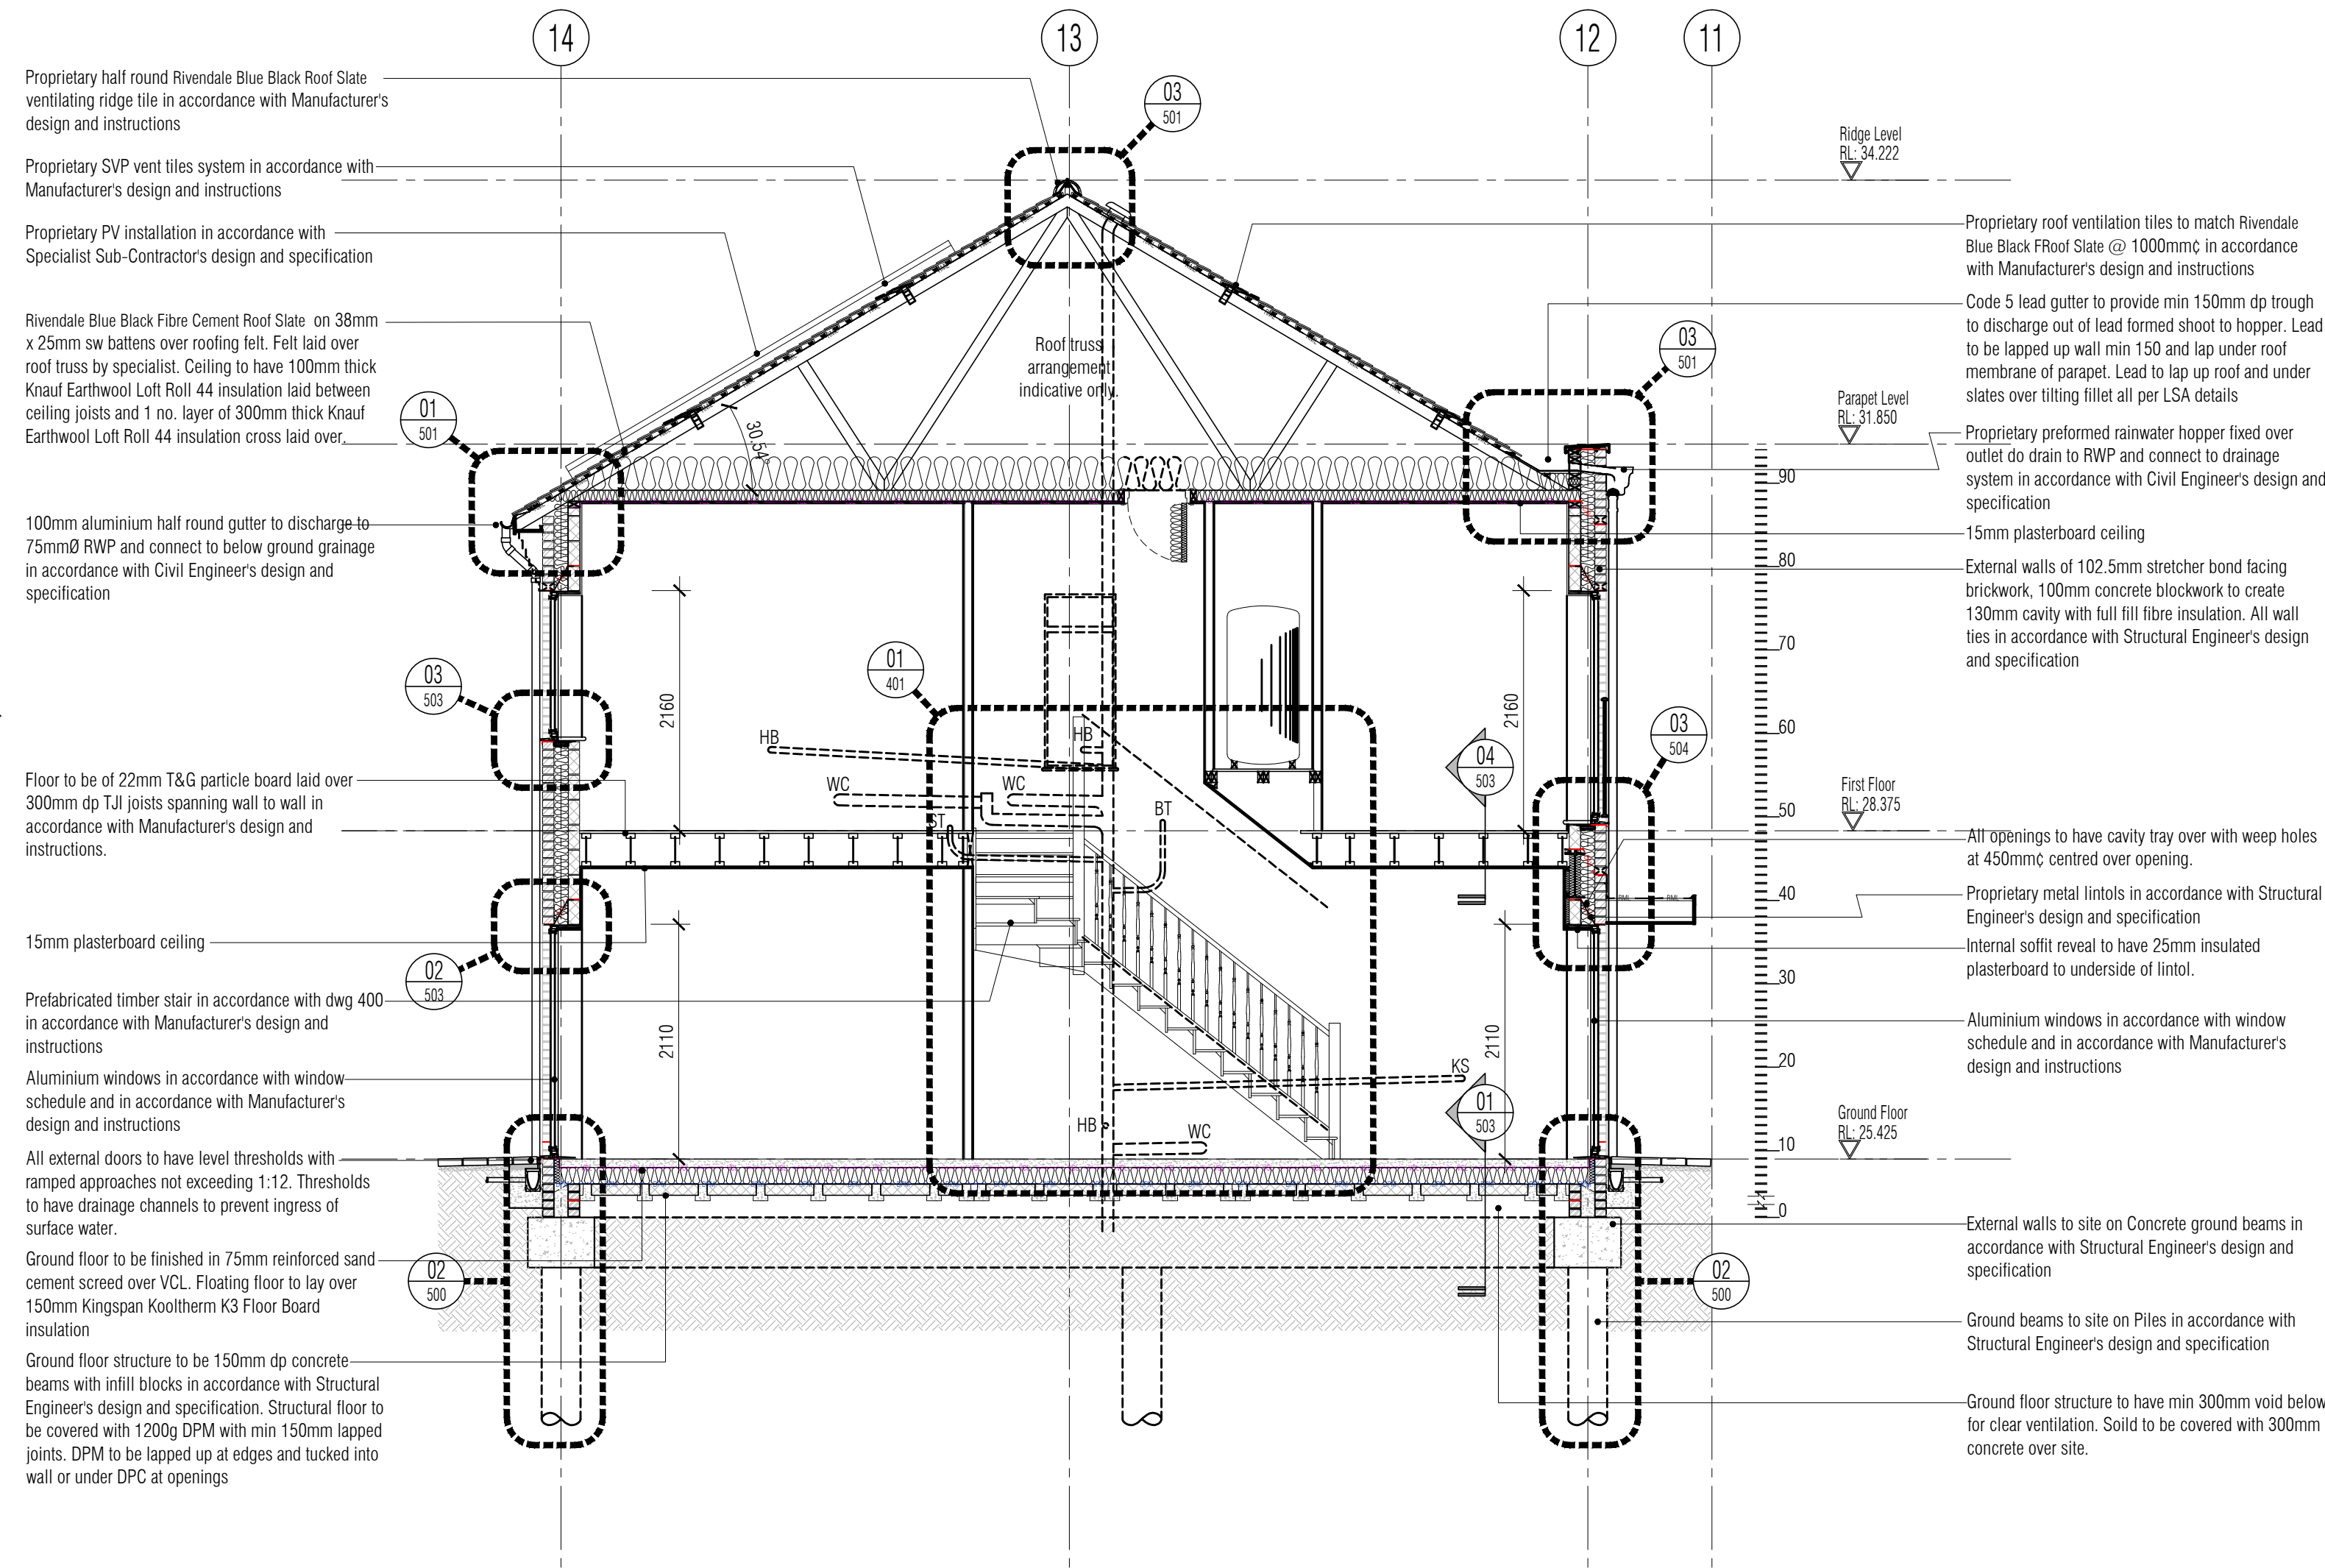

01 Section D - Type 3 - 2 Bed Terrace  
Scale: 1:50  
Plots 1 - 8

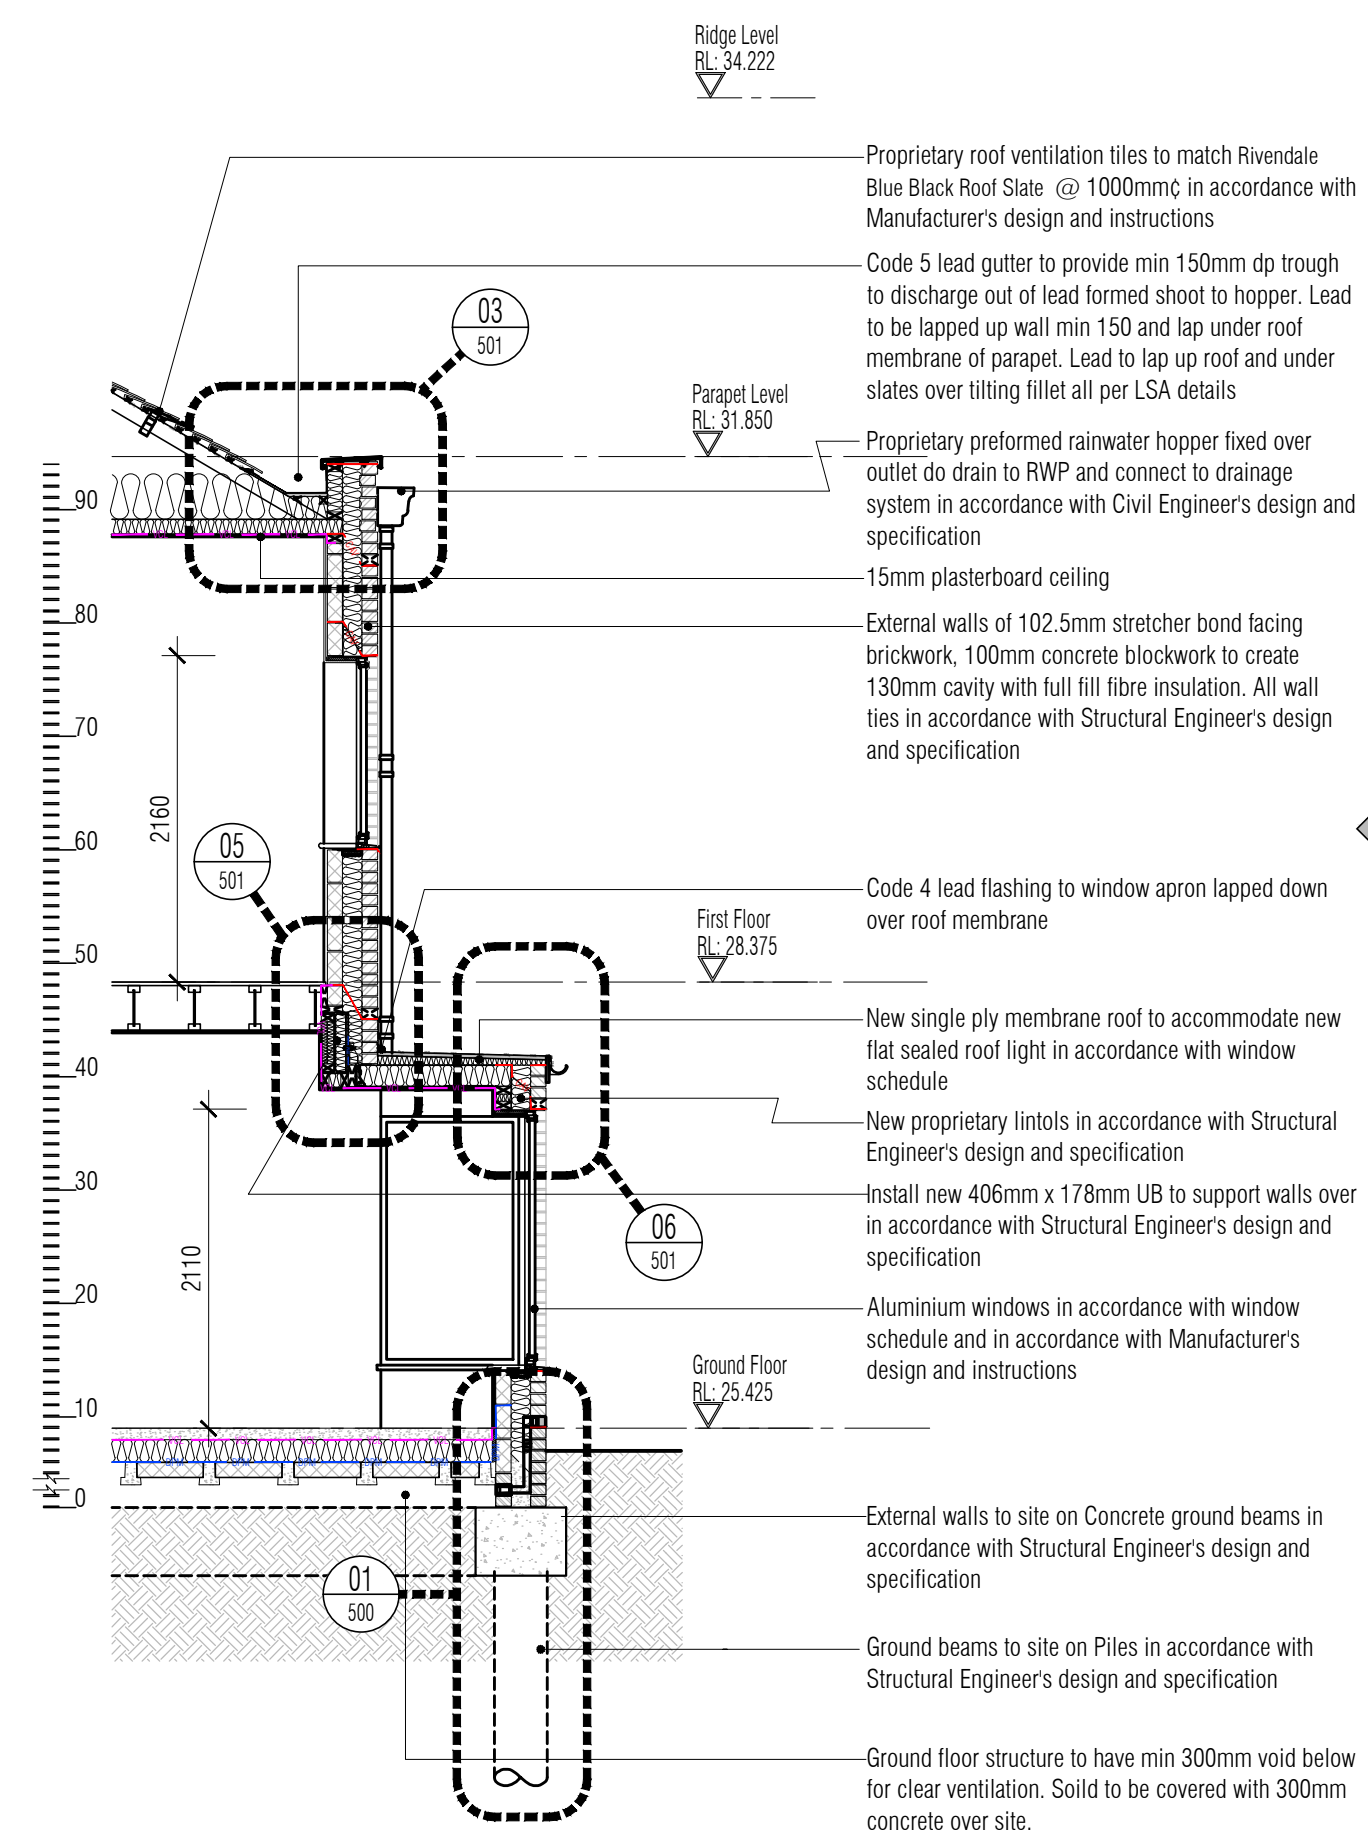

02 Strip Section E - Type 3 - 2 Bed Terrace  
Scale: 1:50  
Plots 1 - 8

ISSUED FOR CONSTRUCTION

**RDJW**  
**ARCHITECTS**



RDJW ARCHITECTS LIMITED  
QUIN HOUSE . 9-11 EAST PARK  
CRAWLEY . WEST SUSSEX . RH10 6AN  
TEL: 01293 404300 . FAX: 01293 404299  
E M A I L : info@rdjwarchitects.co.uk  
W E B S I T E : www.rdjwarchitects.co.uk

PROJECT  
Housing Development  
Springfield Hospital  
Hebdon Road  
Tooting

Proposed Type 3  
2 Bed Terrace  
General Arrangement Sections

DATE	15.10.15	SCALE	1:50 @ A1
DRAWN	RKC	DRG. NO.	4720-302
CHECKED		REV.	C6