


1. CONTRACTOR IS RESPONSIBLE FOR ALL SETTING OUT AND MUST CHECK DIMENSIONS ON SITE BEFORE WORK IS PUT IN HAND
2. WRITTEN DIMENSIONS ONLY TO BE TAKEN THIS DRAWING MUST NOT BE SCALED
3. ARCHITECT TO BE IMMEDIATELY NOTIFIED OF SUSPECTED OMISSIONS OR DISCREPANCIES

REVISIONS	DATE	BY
P1 PRELIMINARY ISSUE	21.06.16	RKC
P2 GEN REVS	06.07.16	RKC

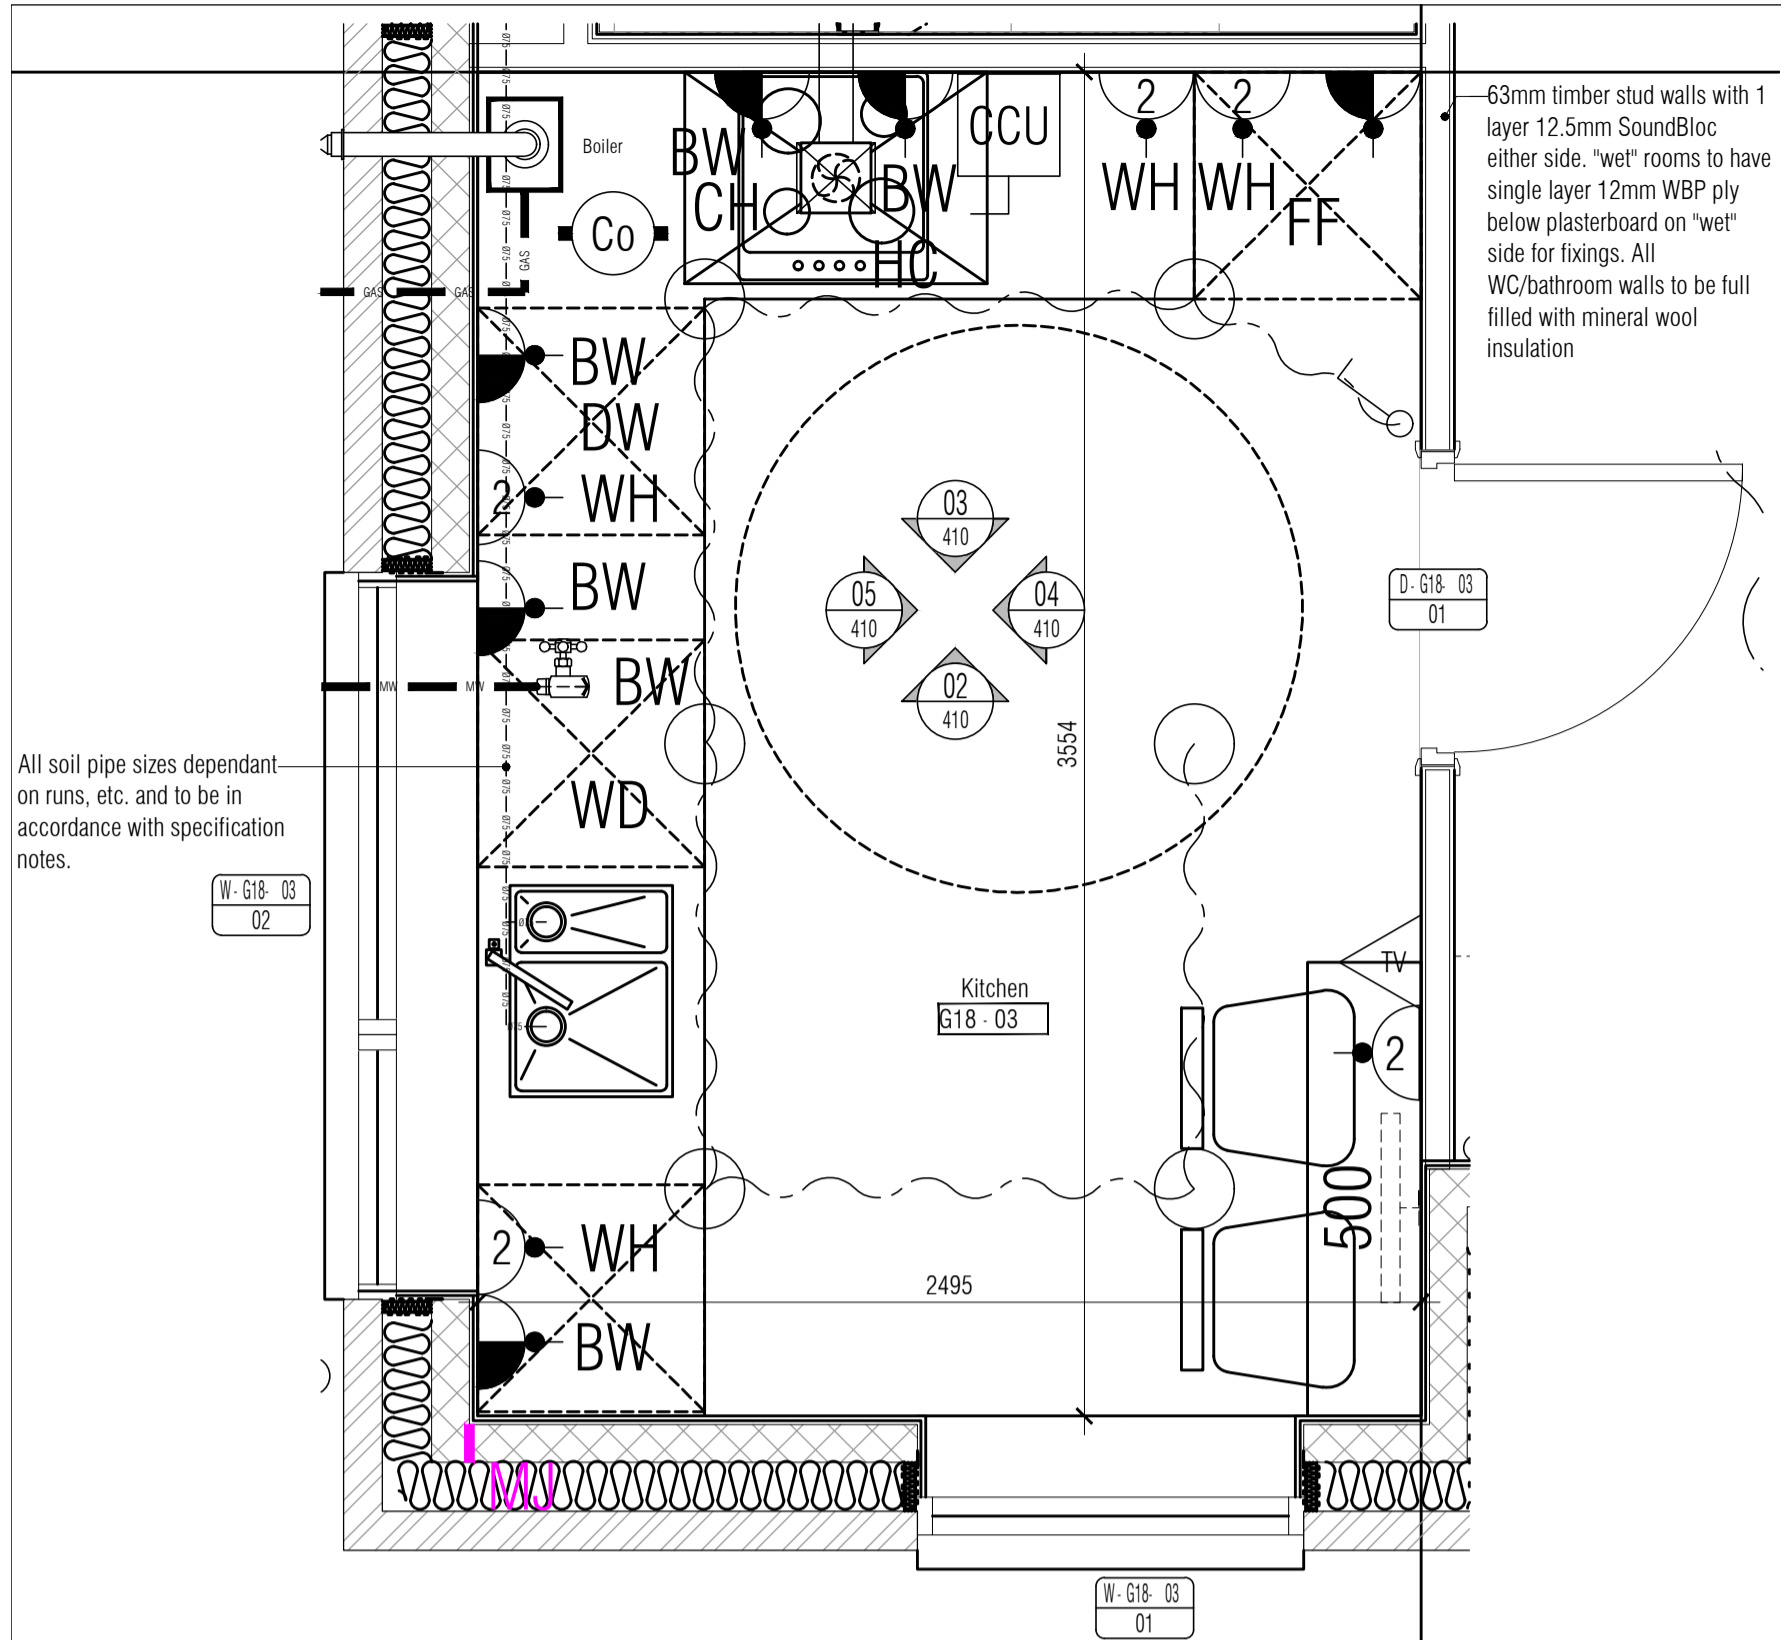


01 Ground Floor Kitchen General Arrangement Plan
112 Scale: 1:20


Services Legend

	Circuit Line		Consumer Unit With Electric Meter Adjacent
	Ceiling Mounted Energy Efficient Pendant Luminaire (all)		Ceiling Mounted Low Voltage Energy Efficient Led Down Lighter (all)
	Wall Mounted Energy Efficient Luminaire (all)		Single 13a Switched Socket Outlet
	Double 13a Switched Socket Outlet With Usb		Switched Fused Connection Unit
	Media Plate Installation With Sockets As Shown		Isolator Rating/no. Poles As Indicated (tbc)
	Switchfuse/no. Poles As Indicated (tbc)		Coker Control Unit
	Lightswitch		Dimmer Switch
	2 Way Lightswitch		2 Way Dimmer Switch
	Smoke Detector		Heat Detector
	Shaver Point		Co Detector
	Worktop Height		Smoke Detector With Sounder
	Below Worktop		Heat Detector With Sounder
	Dishwasher		Door Bell Sounder
	Fridge Freezer		Door Bell Button
	Hob & Cooker		Boiler With Horizontal Flue
	Cooker Hood		Radiator (with Length)
	Washer Drier		Hot Water Cylinder
	Towel Rail		Stopcock With Flow Arrow
	Presence Detector (PIR)		Extract Fan
	Data Outlet		Wifi Outlet
	TV Outlet		Telephone Outlet
	Thermostat		Satellite Outlet


All electrical services/installations should comply to BS7671 and AD Part P. All services and equipment are shown indicative only. All services should be set out on site prior to installation and location checked by Site Manager prior to installation. All equipment manufacturer's instructions and specifications, along with Building Regulations, should be checked for location compliance.

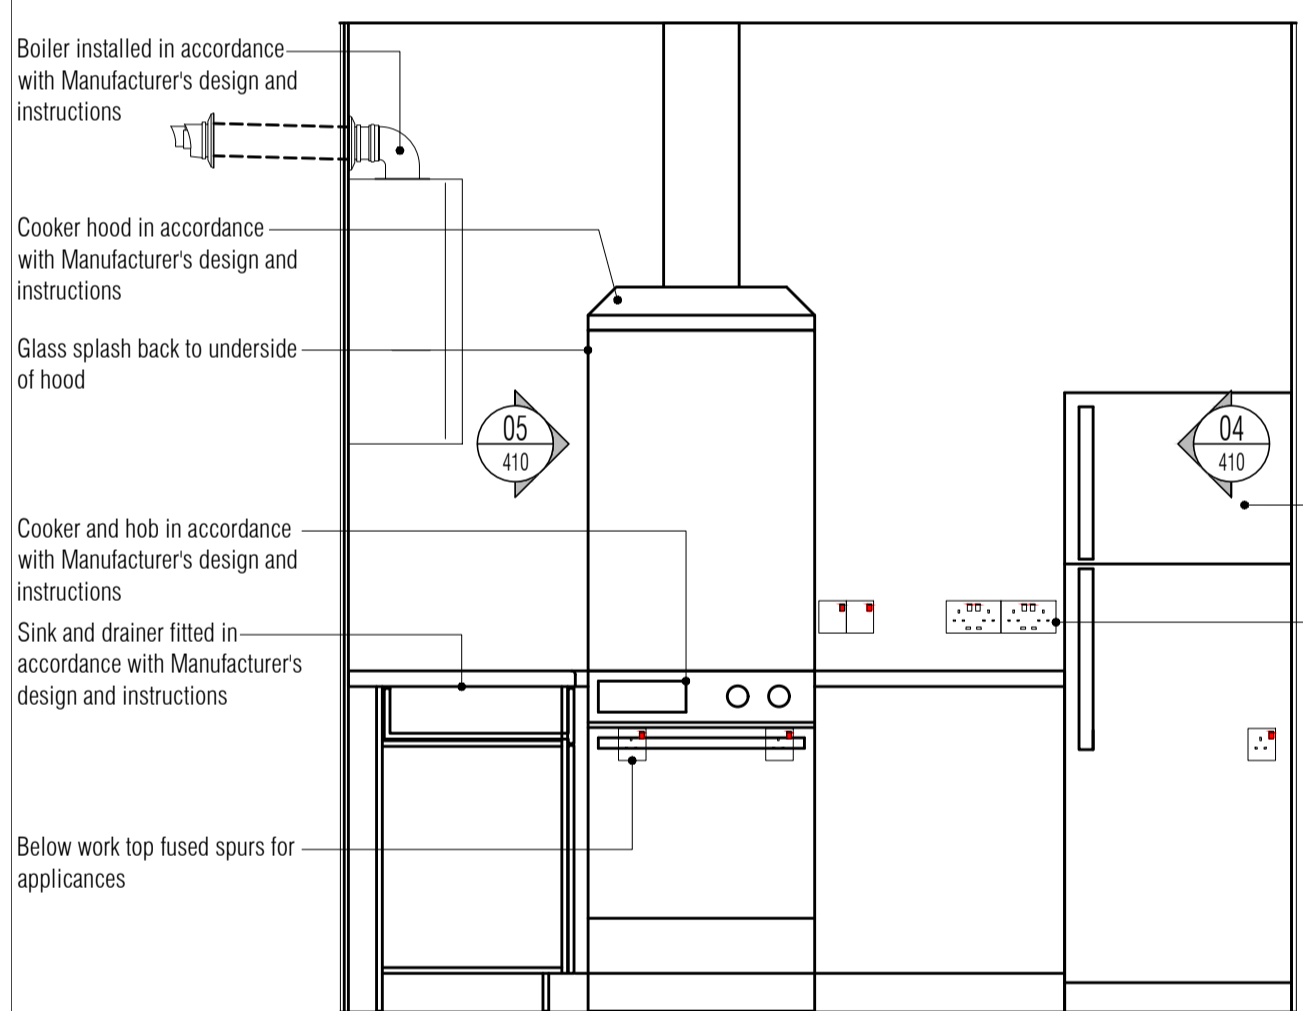


02 Kitchen Elevation 01
410 Scale: 1:20

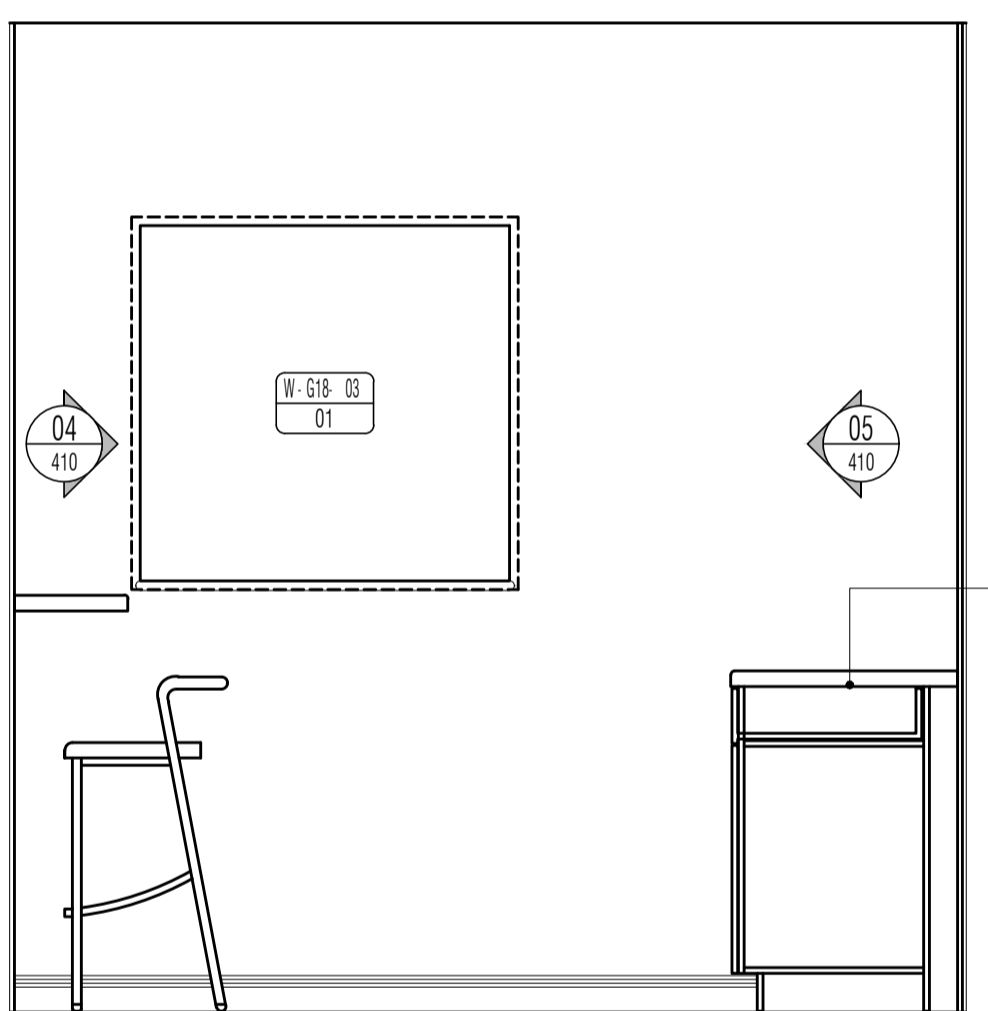

03 Kitchen Elevation 02
410 Scale: 1:20

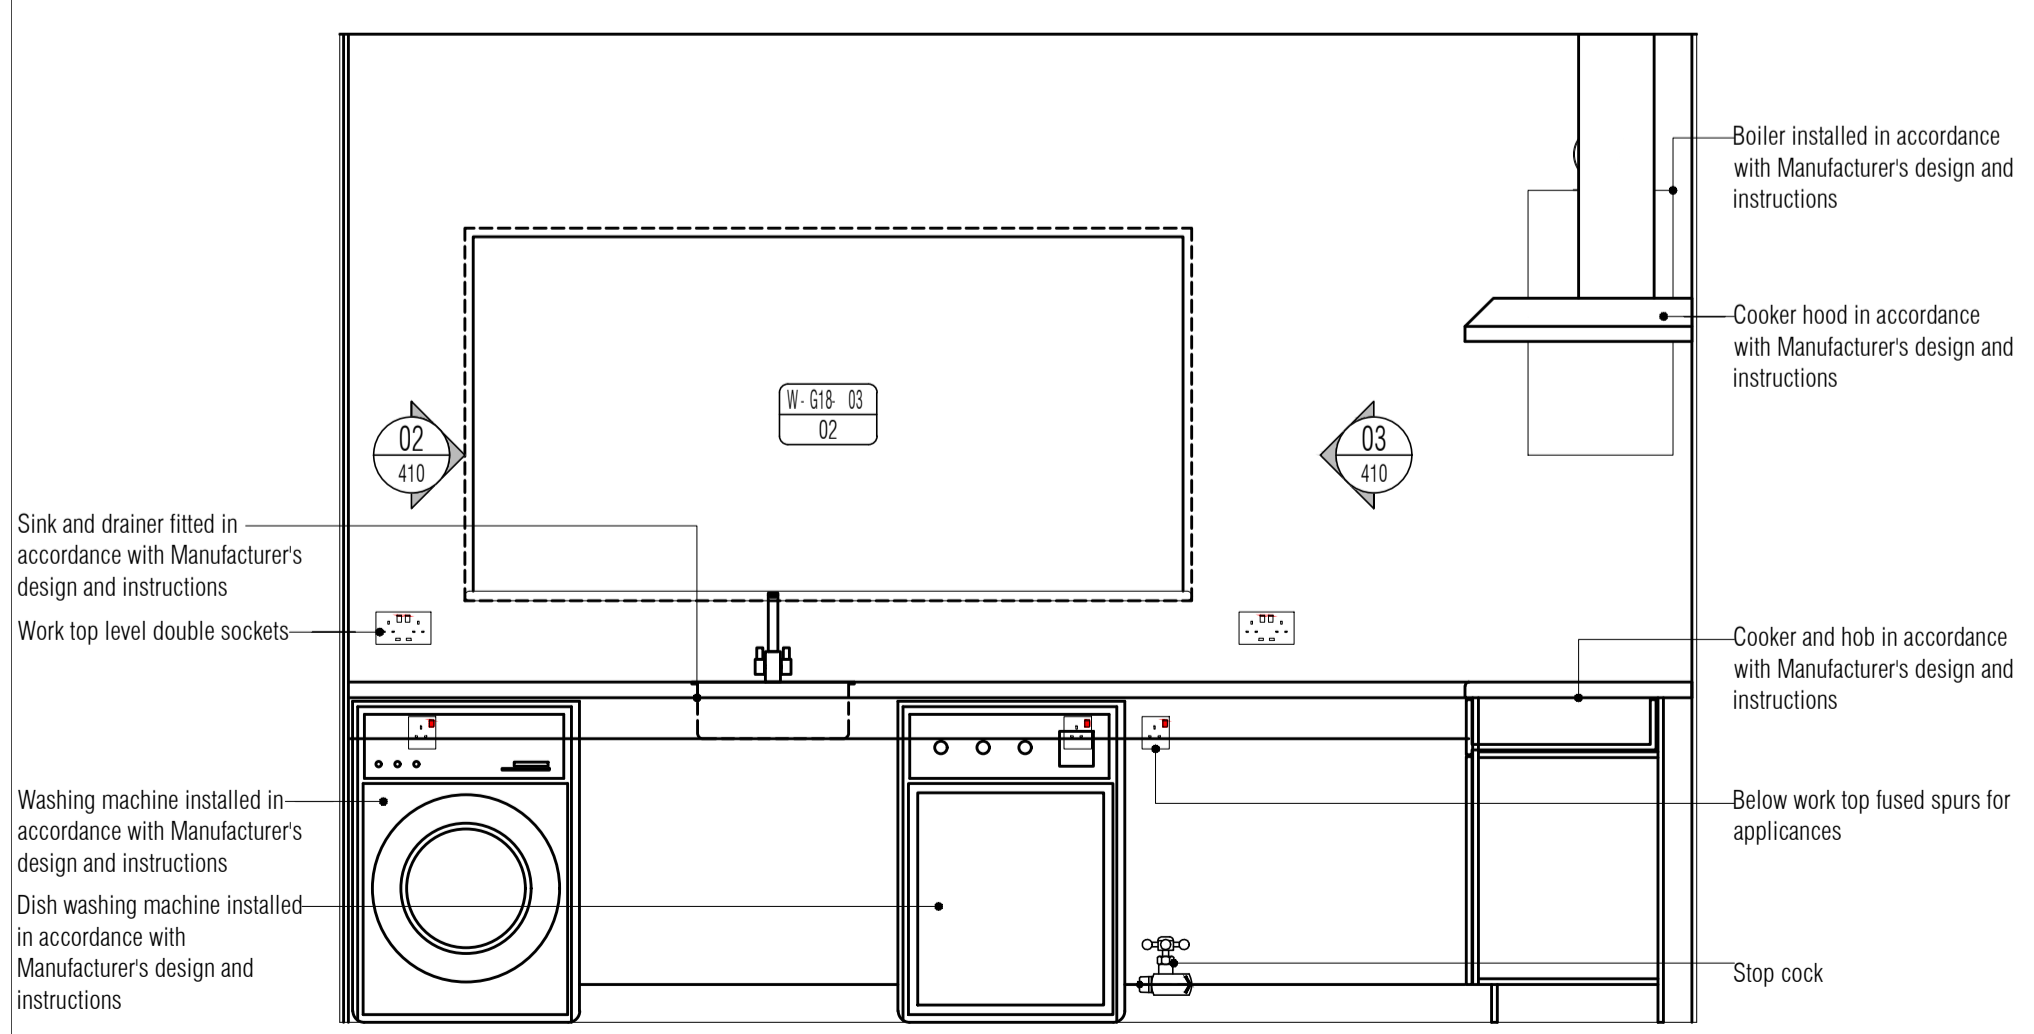

04 Kitchen Elevation 03
410 Scale: 1:20

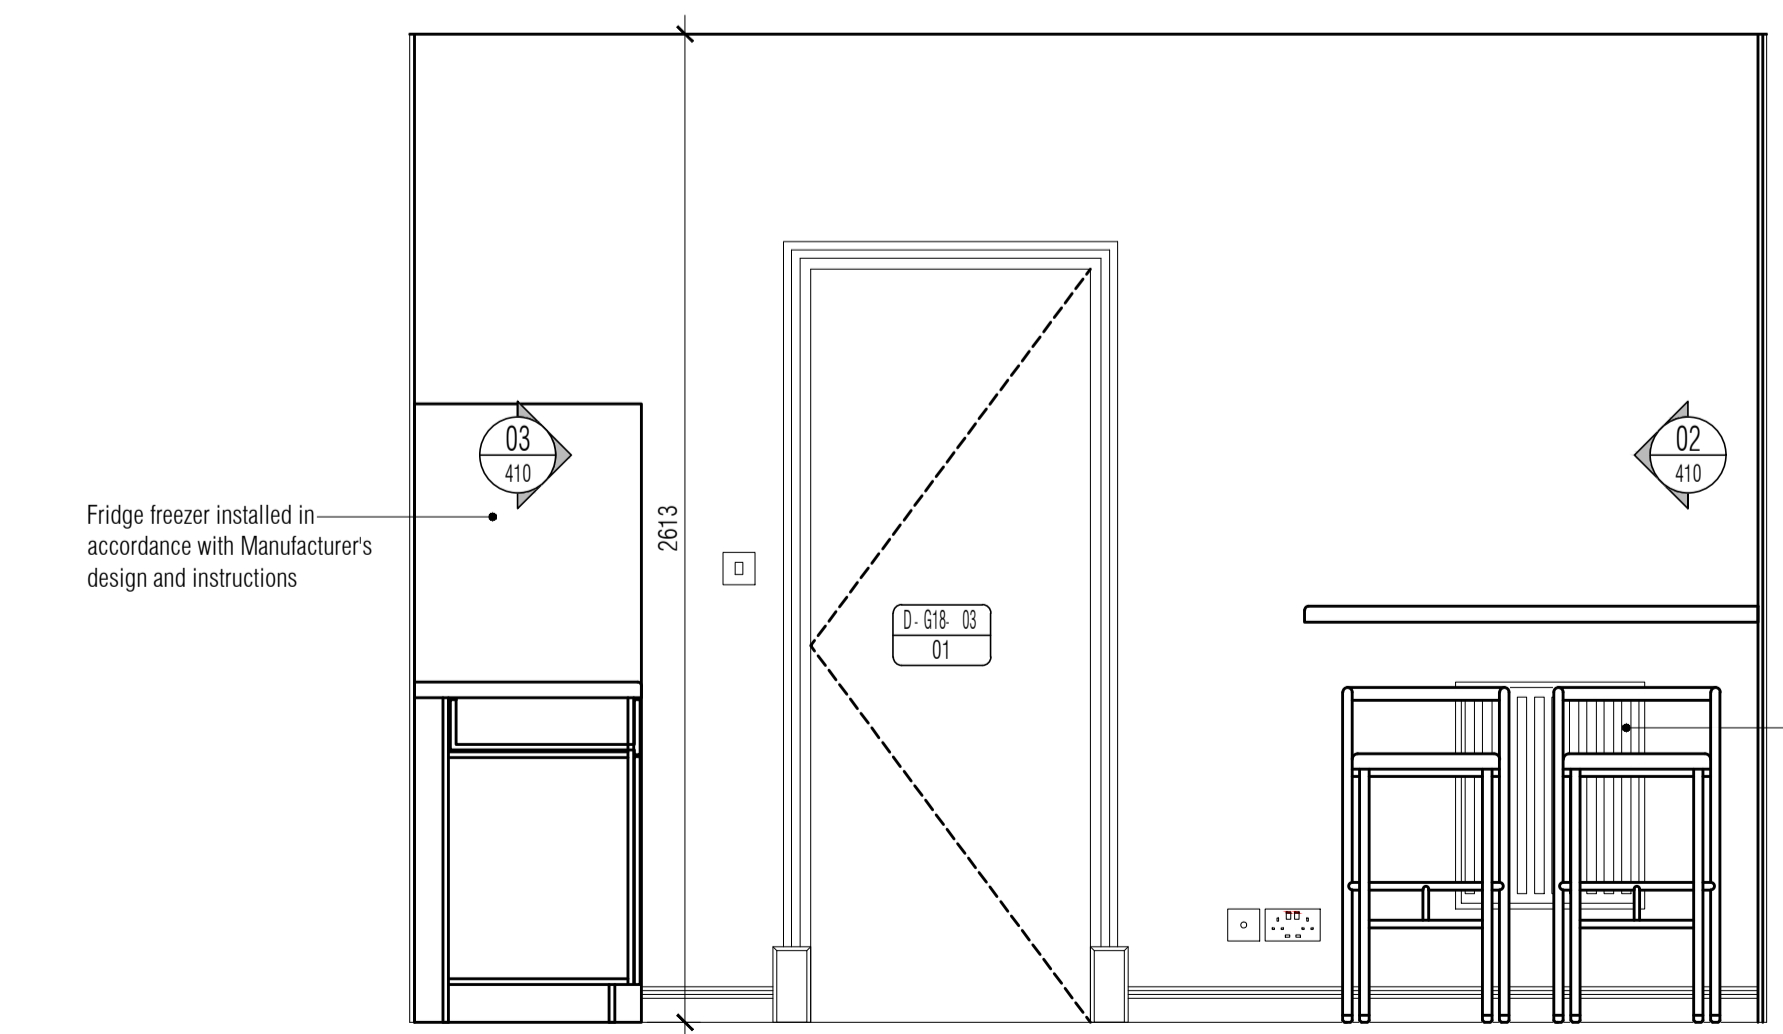

05 Kitchen Elevation 04
410 Scale: 1:20

Opening Reference Legend

	Denotes opening type: Door, Window, Screen		Denotes floor level and unit/plot reference n°
	Denotes room number code		Denotes opening n°

PRELIMINARY ISSUE

RDJW

ARCHITECTS



RDJW ARCHITECTS LIMITED
QUIN HOUSE . 9-11 EAST PARK CRAWLEY . WEST SUSSEX . RH10 6AN
TEL: 01293 404300 . FAX: 01293 404299
EMAIL: info@rdjwarchitects.co.uk
WEBSITE: www.rdjwarchitects.co.uk

PROJECT
Housing Development
Springfield Hospital
Hebdon Road
Tooting

Proposed Type 1 4 Bed
End of Terrace Room
Kitchen Internal Elevations

DATE	20.06.16	SCALE	1:20 @ A1
DRAWN	RKC	DRG. NO.	4720-410
CHECKED		REV.	P2