


- CONTRACTOR IS RESPONSIBLE FOR ALL SETTING OUT AND MUST CHECK DIMENSIONS ON SITE BEFORE WORK IS PUT IN HAND
- WRITTEN DIMENSIONS ONLY TO BE TAKEN THIS DRAWING MUST NOT BE SCALED
- ARCHITECT TO BE IMMEDIATELY NOTIFIED OF SUSPECTED OMISSIONS OR DISCREPANCIES

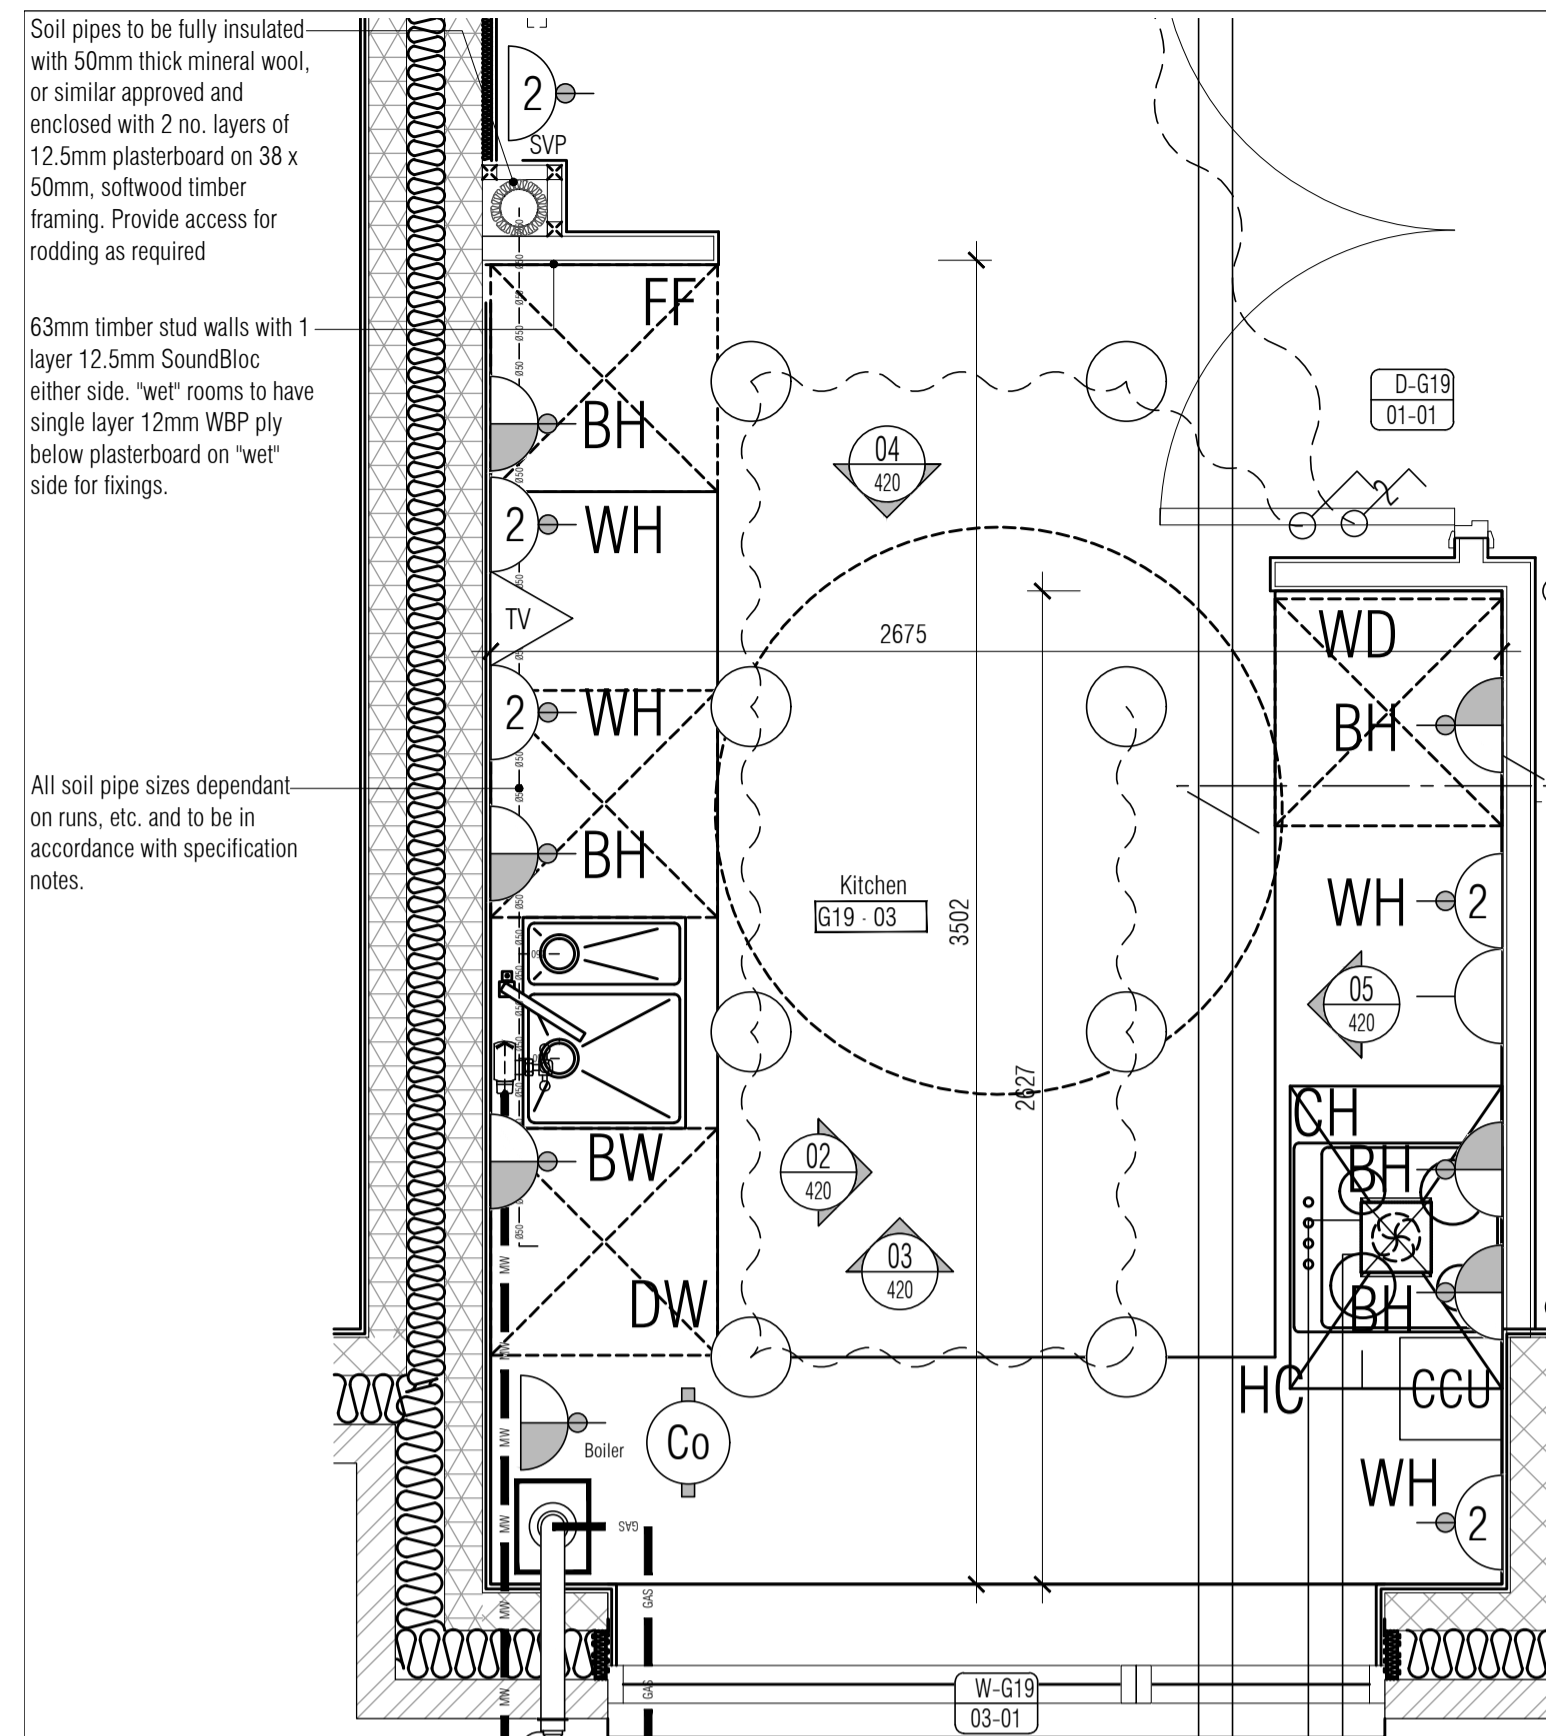

REVISIONS	DATE	BY
P1 PRELIMINARY ISSUE	21.06.16	RKC
P2 SINK REV	06.07.16	RKC

- Services Legend
- Circuit Line
 - Consumer Unit With Electric Meter Adjacent
 - Ceiling Mounted Energy Efficient Pendant Luminaire (all)
 - Ceiling Mounted Low Voltage Energy Efficient Led Down Lighter (all)
 - Wall Mounted Energy Efficient Luminaire (all)
 - Single 13a Switched Socket Outlet
 - Double 13a Switched Socket Outlet With Usb
 - Switched Fused Connection Unit
 - Media Plate Installation With Sockets As Shown
 - Isolator Rating/no. Poles As Indicated (tbc)
 - Switchfuse/no. Poles As Indicated (tbc)
 - Cooker Control Unit
 - Lightswitch
 - 2 Way Lightswitch
 - Smoke Detector
 - Shaver Point
 - WH Worktop Height
 - BW Below Worktop
 - DW Dishwasher
 - FF Fridge Freezer
 - HC Hob & Cooker
 - CH Cooker Hood
 - WD Washer Drier
 - TR Towel Rail
 - Presence Detector (PIR)
 - Radiator (with Length)
 - Hot Water Cylinder
 - Stopcock With Flow Arrow
 - Extract Fan
 - Wifi Outlet
 - Telephone Outlet
 - Dimmer Switch
 - 2 Way Dimmer Switch
 - Heat Detector
 - Co Detector
 - Smoke Detector With Sounder
 - Heat Detector With Sounder
 - Door Bell Sounder
 - Door Bell Button
 - Boiler With Horizontal Flue
 - Thermostat
 - Data Outlet
 - Tv Outlet
 - Twin Data Outlet
 - Satellite Outlet

All electrical services/installations should comply to BS7671 and AD Part P. All services and equipment are shown indicative only. All services should be set out on site prior to installation and location checked by Site Manager prior to installation. All equipment manufacturer's instructions and specifications, along with Building Regulations, should be checked for location compliance

- Opening Reference Legend
- Denotes opening type: Door, Window, Screen
 - Denotes room number code
 - Denotes floor level and unit/plot reference n°
 - Denotes opening n°

PRELIMINARY ISSUE

RDJW

ARCHITECTS



RDJW ARCHITECTS LIMITED
 QUIN HOUSE . 9-11 EAST PARK
 CRAWLEY . WEST SUSSEX . RH10 6AN
 TEL: 01293 404300 . FAX: 01293 404299
 EMAIL: info@rdjwarchitects.co.uk
 WEBSITE: www.rdjwarchitects.co.uk

PROJECT
 Housing Development
 Springfield Hospital
 Hebdon Road
 Tooting

Proposed Type 2 4 Bed Mid Terrace Ground Floor Kitchen Internal Elevations

DATE	20.06.16	SCALE	1:20 @ A1
DRAWN	RKC	DRG. NO.	4720-420
CHECKED		REV.	P2

