


- CONTRACTOR IS RESPONSIBLE FOR ALL SETTING OUT AND MUST CHECK DIMENSIONS ON SITE BEFORE WORK IS PUT IN HAND
- WRITTEN DIMENSIONS ONLY TO BE TAKEN THIS DRAWING MUST NOT BE SCALED
- ARCHITECT TO BE IMMEDIATELY NOTIFIED OF SUSPECTED OMISSIONS OR DISCREPANCIES

REVISIONS	DATE	BY
PRELIMINARY ISSUE FOR INFORMATION	21.06.16	RKC
PRILLING Mirrors changed	06.07.16	RKC


Services Legend

- Circuit Line
- Consumer Unit With Electric Meter Adjacent
- Ceiling Mounted Energy Efficient Pendant Luminaire (all)
- Ceiling Mounted Low Voltage Energy Efficient Led Down Lighter (all)
- Wall Mounted Energy Efficient Luminaire (all)
- Single 13a Switched Socket Outlet
- Double 13a Switched Socket Outlet With Usb
- Switched Fused Connection Unit
- Media Plate Installation With Sockets As Shown
- Isolator Rating/no. Poles As Indicated (tbc)
- Switchfuse/no. Poles As Indicated (tbc)
- Cooker Control Unit
- Lightswitch
- 2 Way Lightswitch
- Smoke Detector
- Shaver Point
- WH Worktop Height
- BW Below Worktop
- DW Dishwasher
- FF Fridge Freezer
- HC Hob & Cooker
- CH Cooker Hood
- WD Washer Drier
- TR Towel Rail
- Presence Detector (PIR)
- Radiator (with Length)
- Hot Water Cylinder
- Stopcock With Flow Arrow
- Extract Fan
- Wifi Outlet
- Telephone Outlet
- Dimmer Switch
- 2 Way Dimmer Switch
- Heat Detector
- Co Detector
- Smoke Detector With Sounder
- Heat Detector With Sounder
- Door Bell Sounder
- Door Bell Button
- Boiler With Horizontal Flue
- Thermostat
- Data Outlet
- Tv Outlet
- Twin Data Outlet
- Satellite Outlet


All electrical services/installations should comply to BS7671 and AD Part P. All services and equipment are shown indicative only. All services should be set out on site prior to installation and location checked by Site Manager prior to installation. All equipment manufacturer's instructions and specifications, along with Building Regulations, should be checked for location compliance

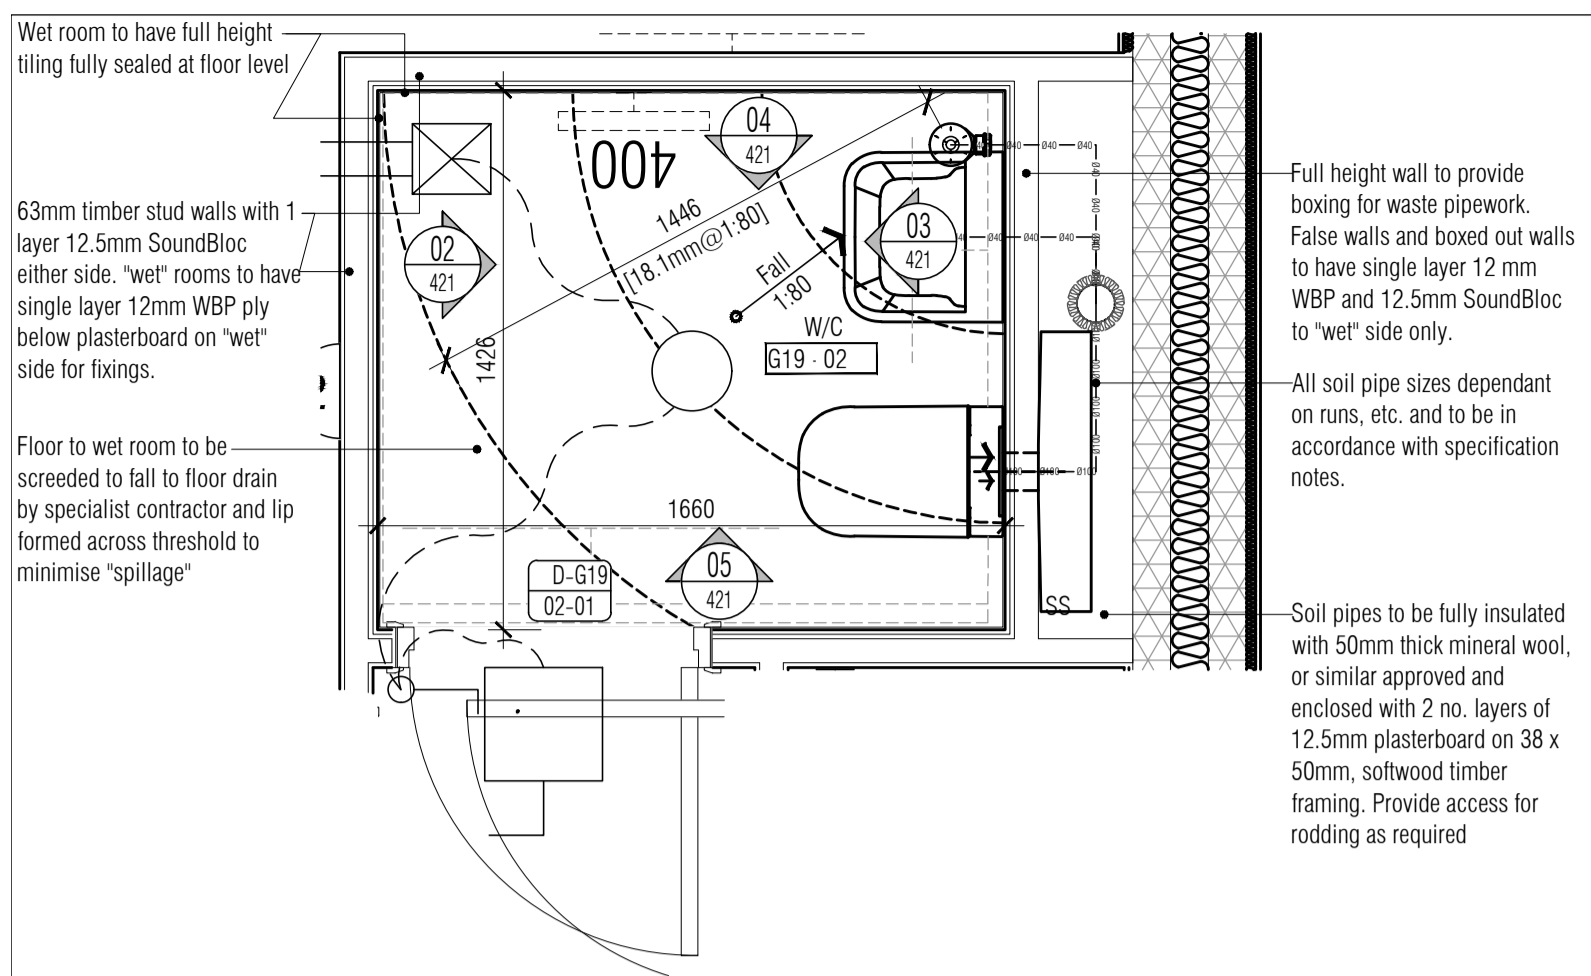


01 Ground Floor Wet Room General Arrangement Plan
Scale: 1:20

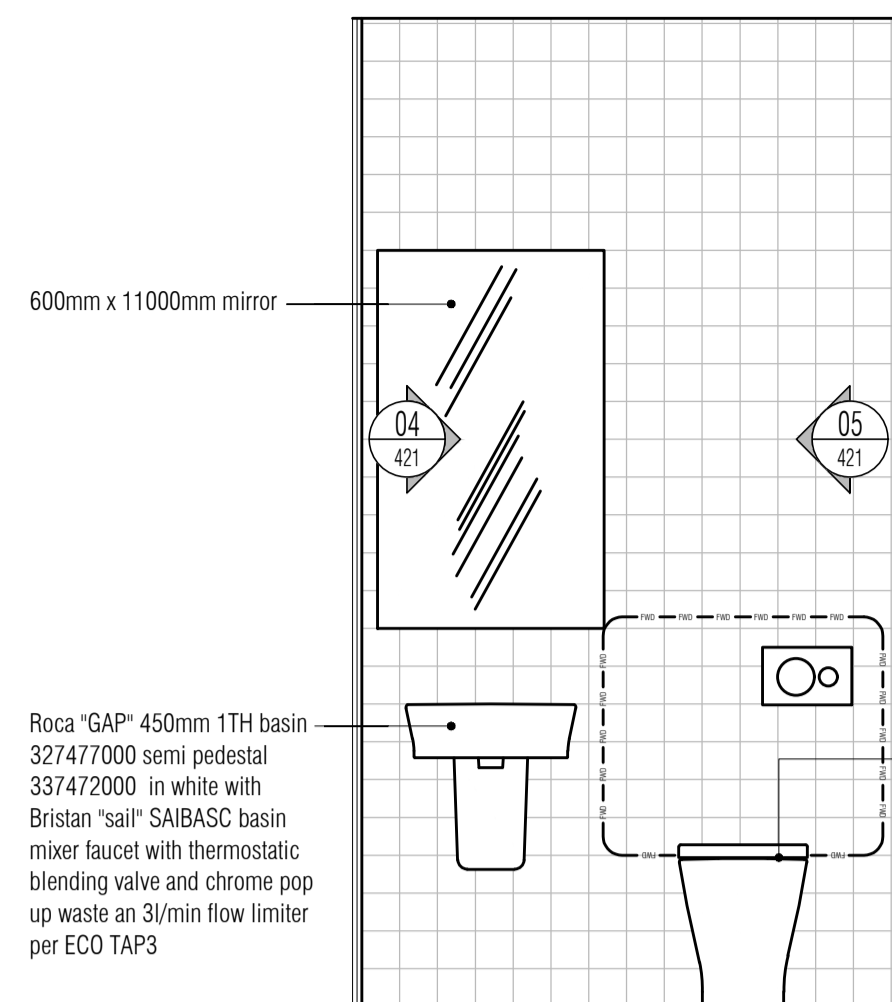


02 Ground Floor Wet Room Elevation 1
Scale: 1:20

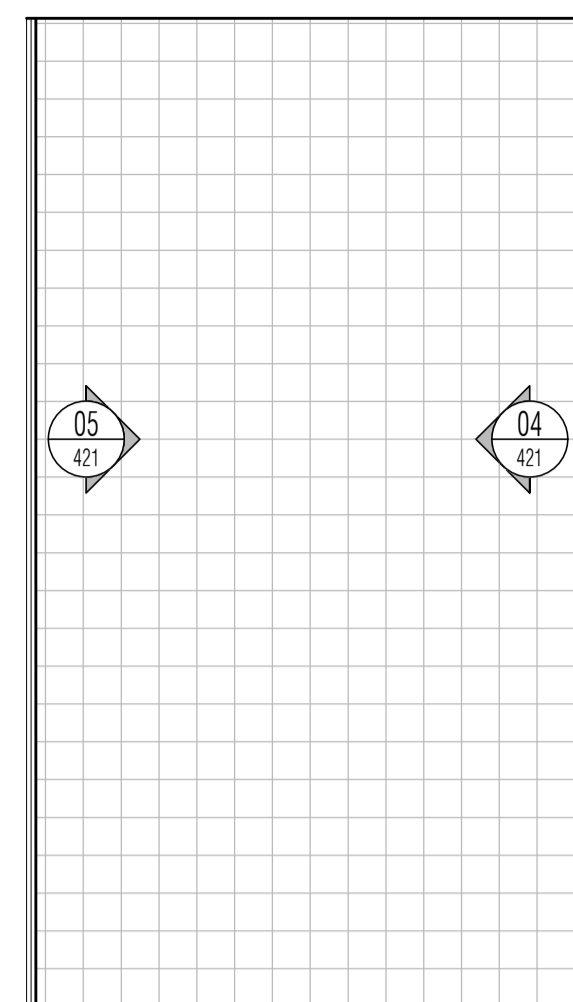


03 Ground Floor Wet Room Elevation 2
Scale: 1:20

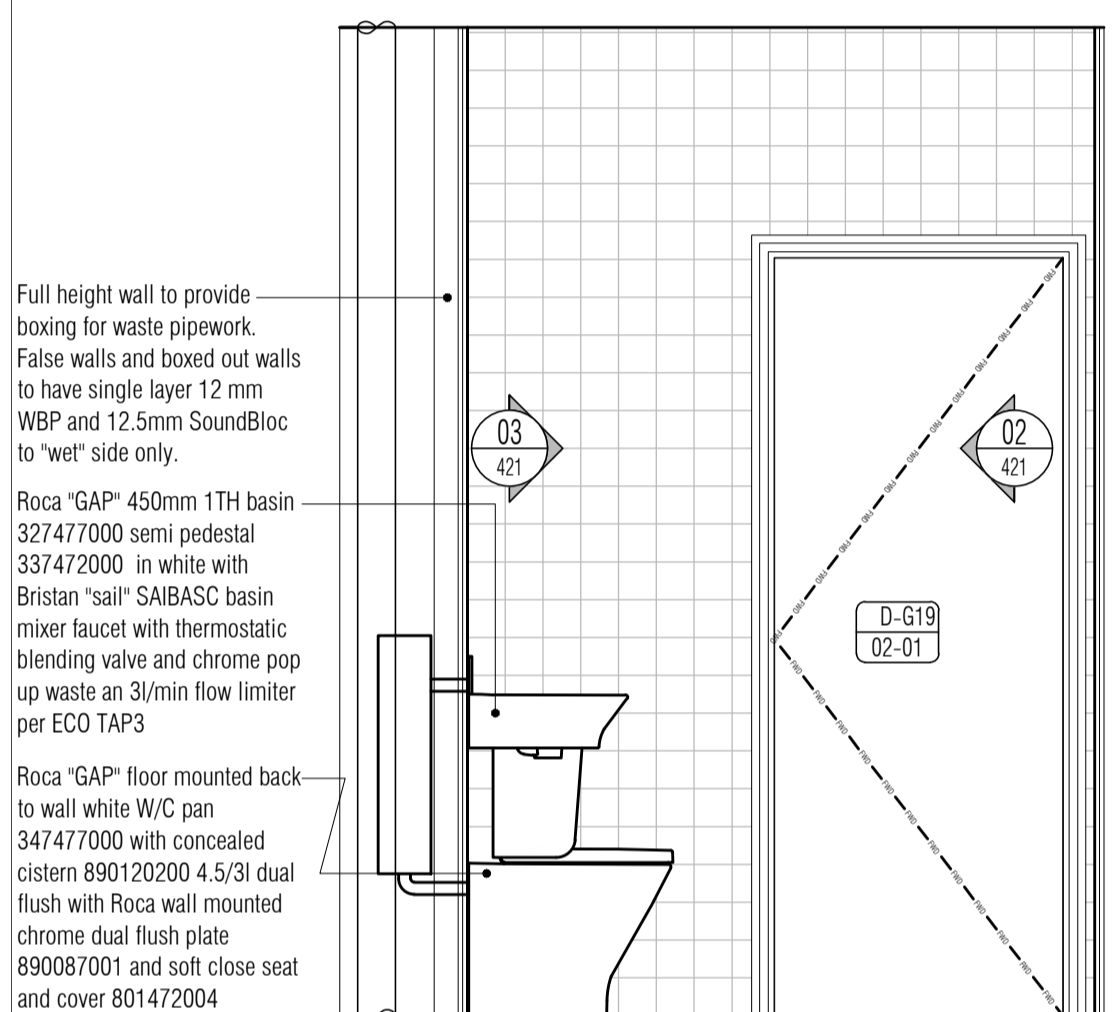


04 Ground Floor Wet Room Elevation 3
Scale: 1:20

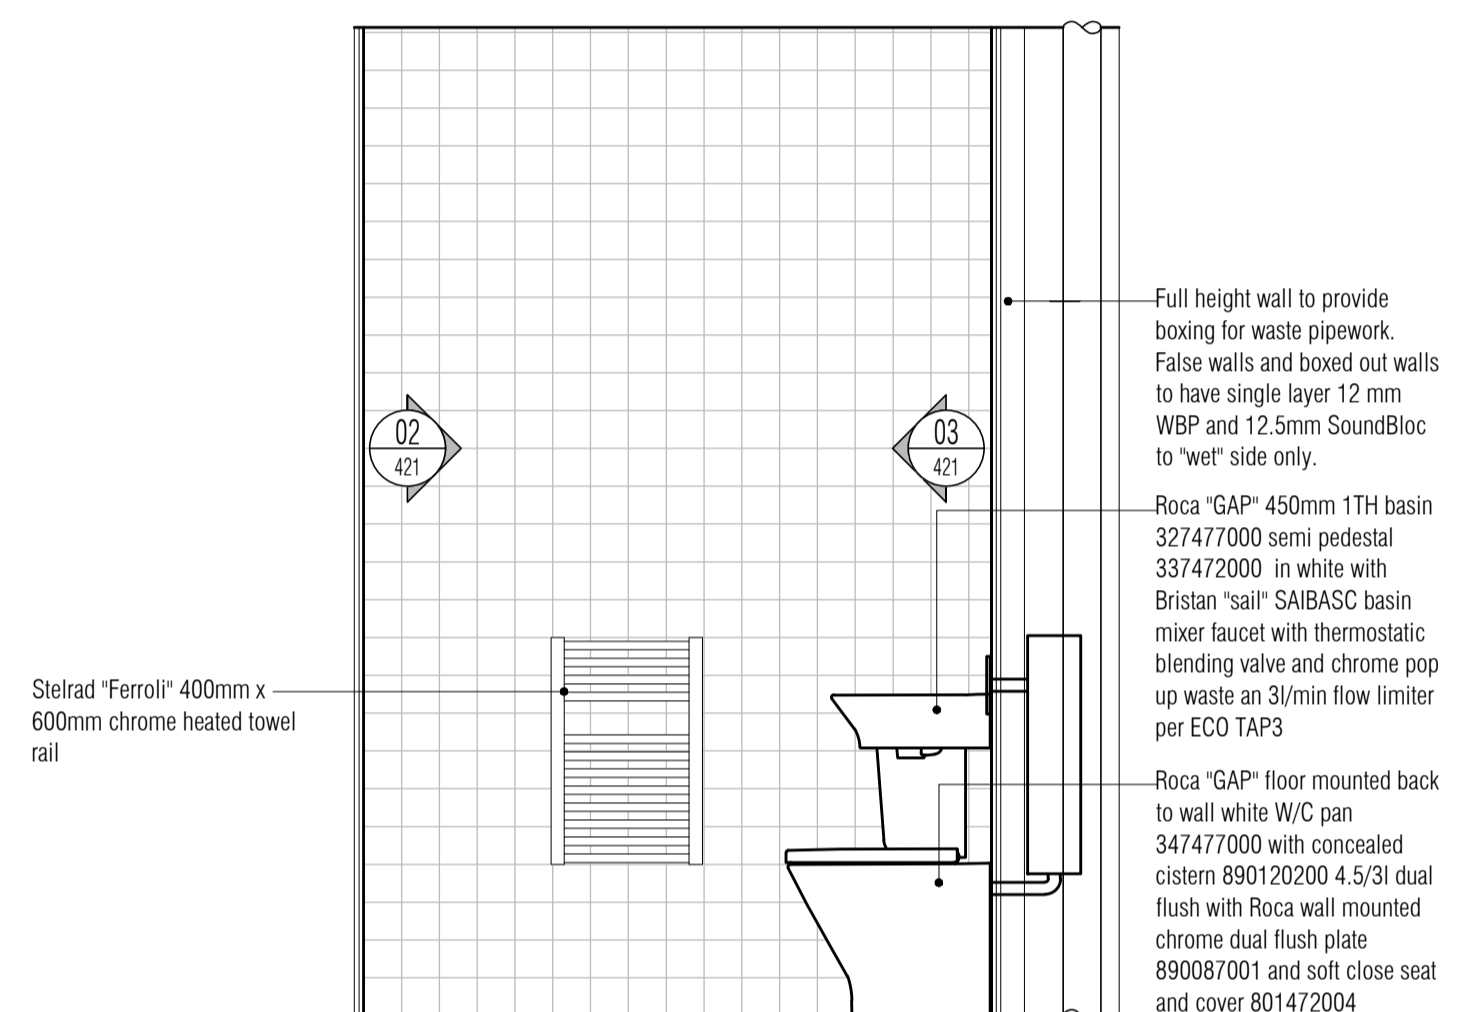


05 Ground Floor Wet Room Elevation 4
Scale: 1:20

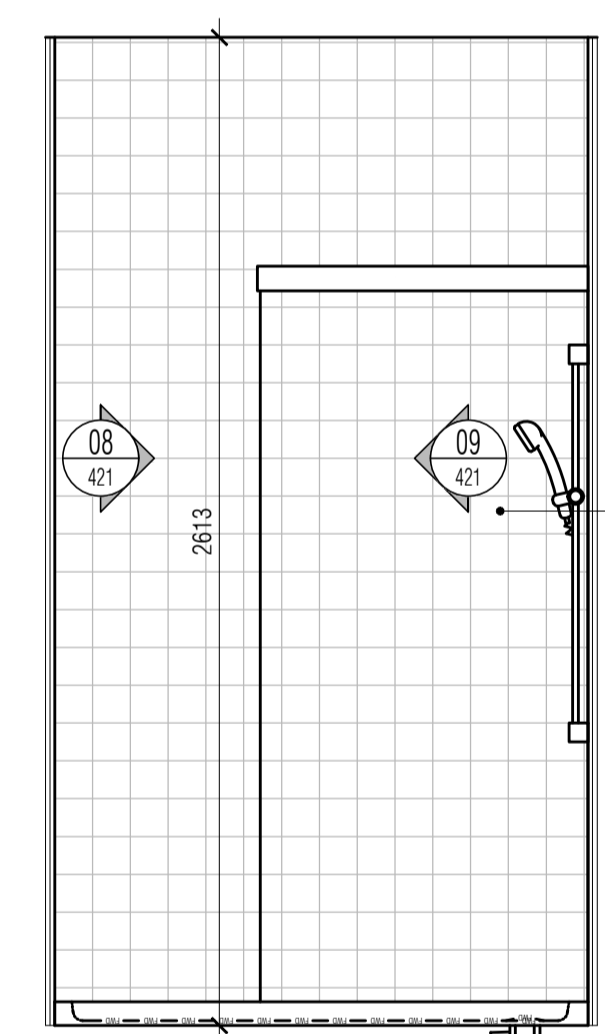


06 First Floor En Suite Elevation 1
Scale: 1:20

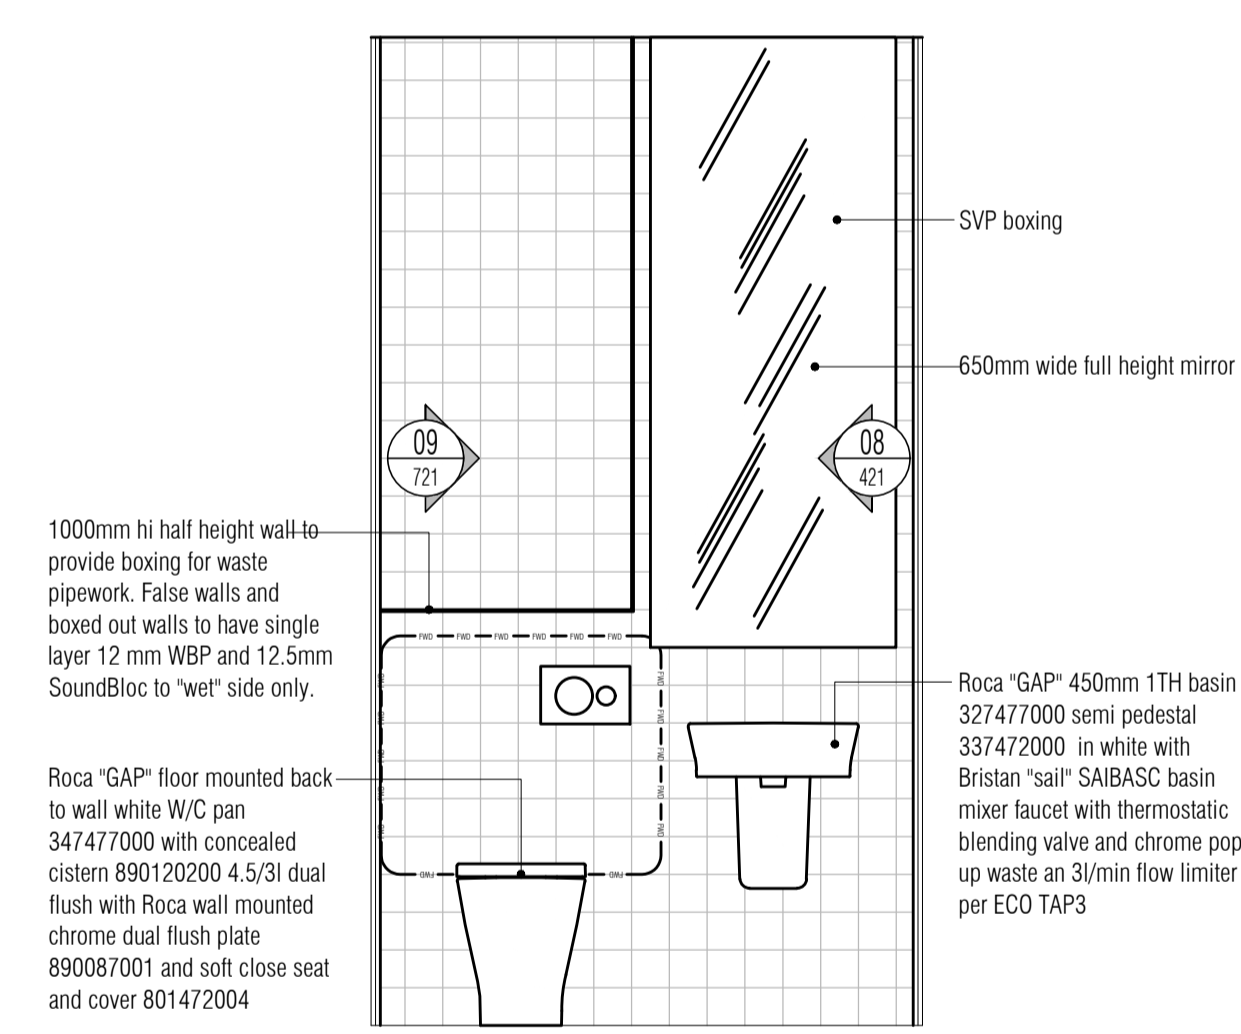


07 First Floor En Suite Elevation 2
Scale: 1:20

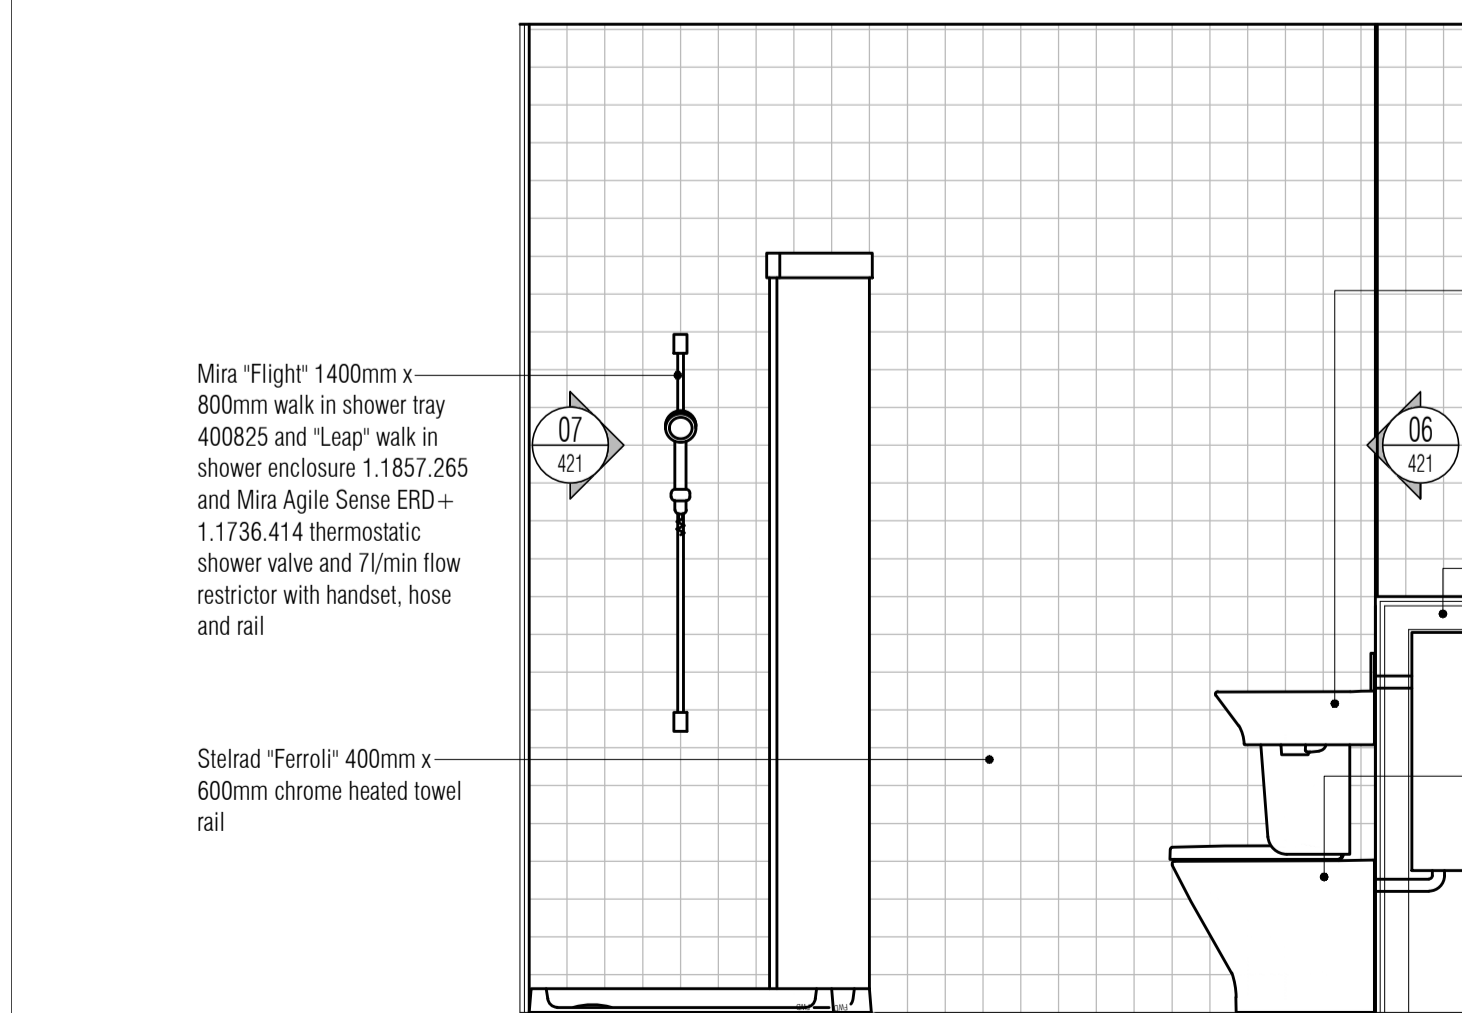

08 First Floor En Suite Elevation 3
Scale: 1:20

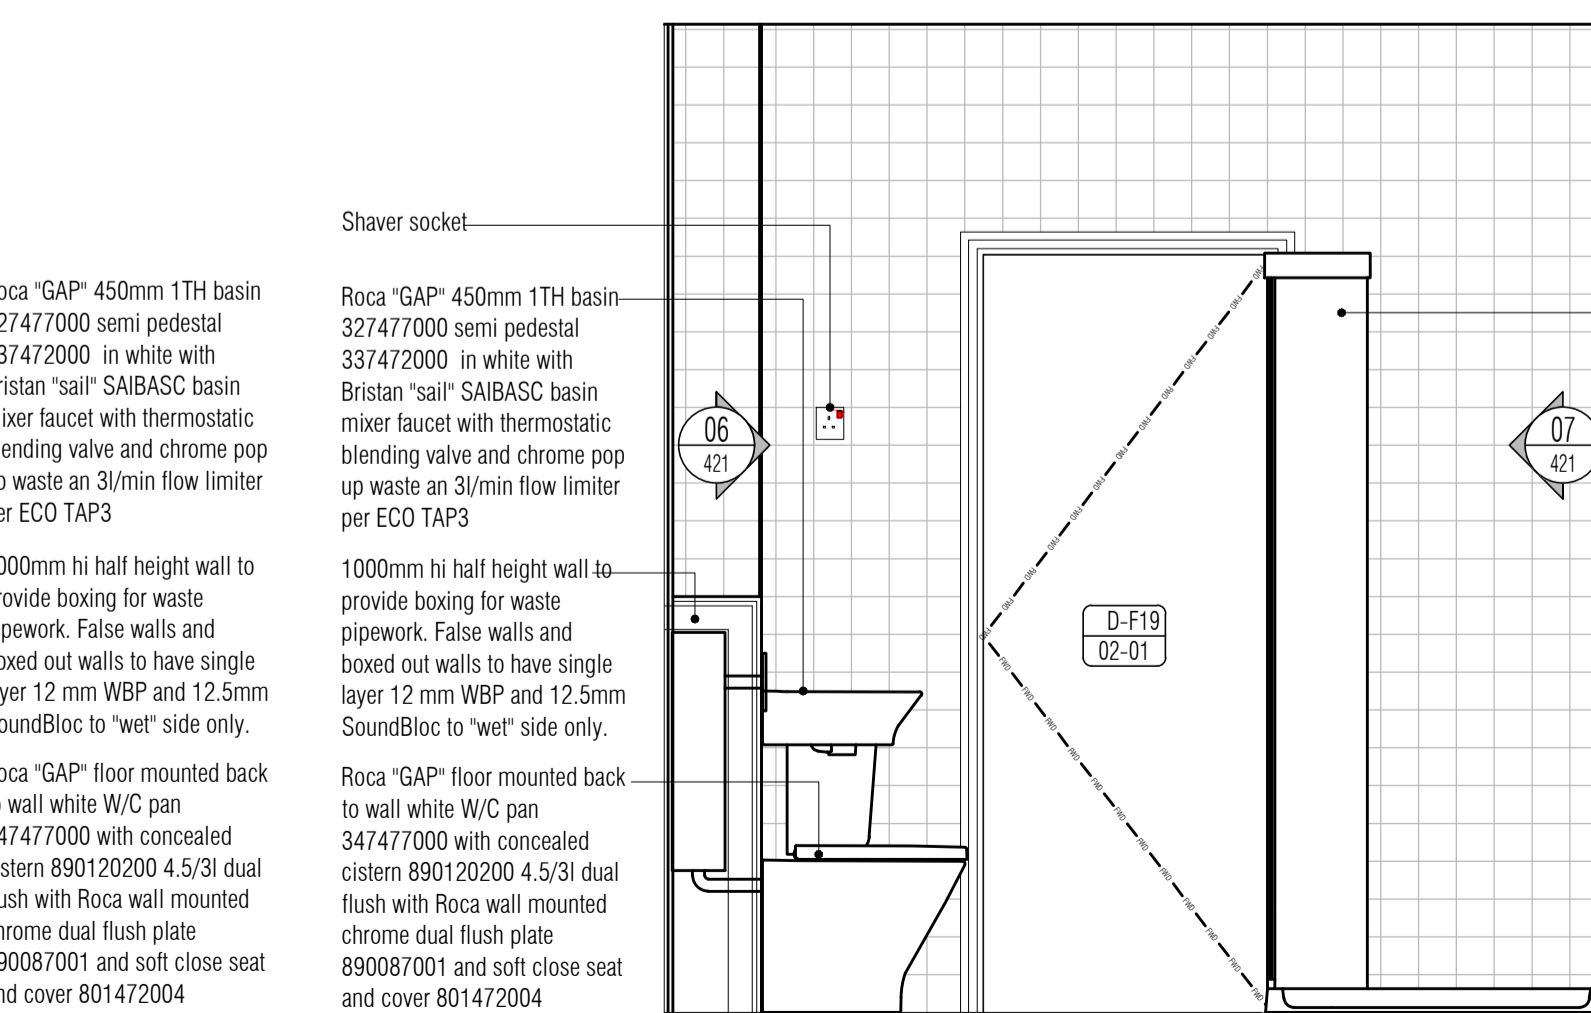

09 First Floor En Suite Elevation 4
Scale: 1:20

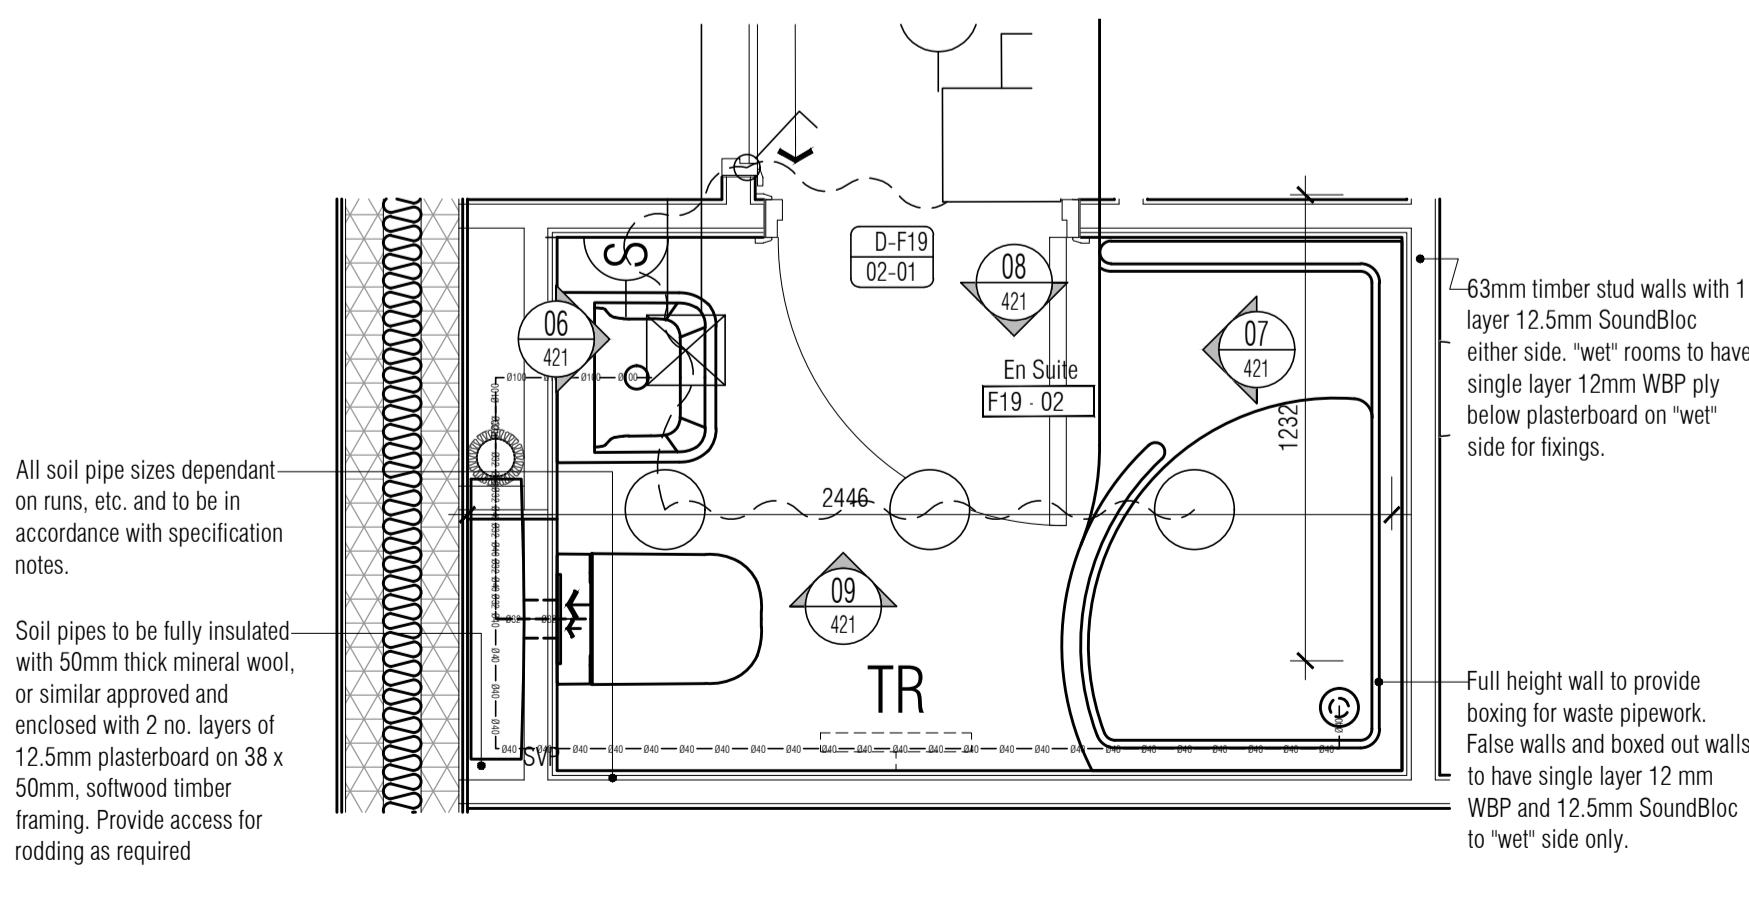

10 First Floor Shower General Arrangement Plan
Scale: 1:20

Opening Reference Legend

Denotes opening type: Door, Window, Screen
Denotes room number
Denotes opening n°

Denotes floor level and unit/plot reference n°

PRELIMINARY ISSUE

RDJW

ARCHITECTS



RDJW ARCHITECTS LIMITED
QUIN HOUSE . 9-11 EAST PARK
CRAWLEY . WEST SUSSEX . RH10 6AN
TEL: 01293 404300 . FAX: 01293 404299
EMAIL: info@rdjwarchitects.co.uk
WEBSITE: www.rdjwarchitects.co.uk

PROJECT
Housing Development
Springfield Hospital
Hebdon Road
Tooting

Proposed Type 2 4 Bed Mid
Terrace GF Wet Room &
FF En Suite Internal Elevations

DATE	20.06.16	SCALE	1:20 @ A1
DRAWN	RKC	DRG. NO.	4720-421
CHECKED		REV.	P2