



01 Ground Floor Party Wall Detail
301 Scale: 1:5

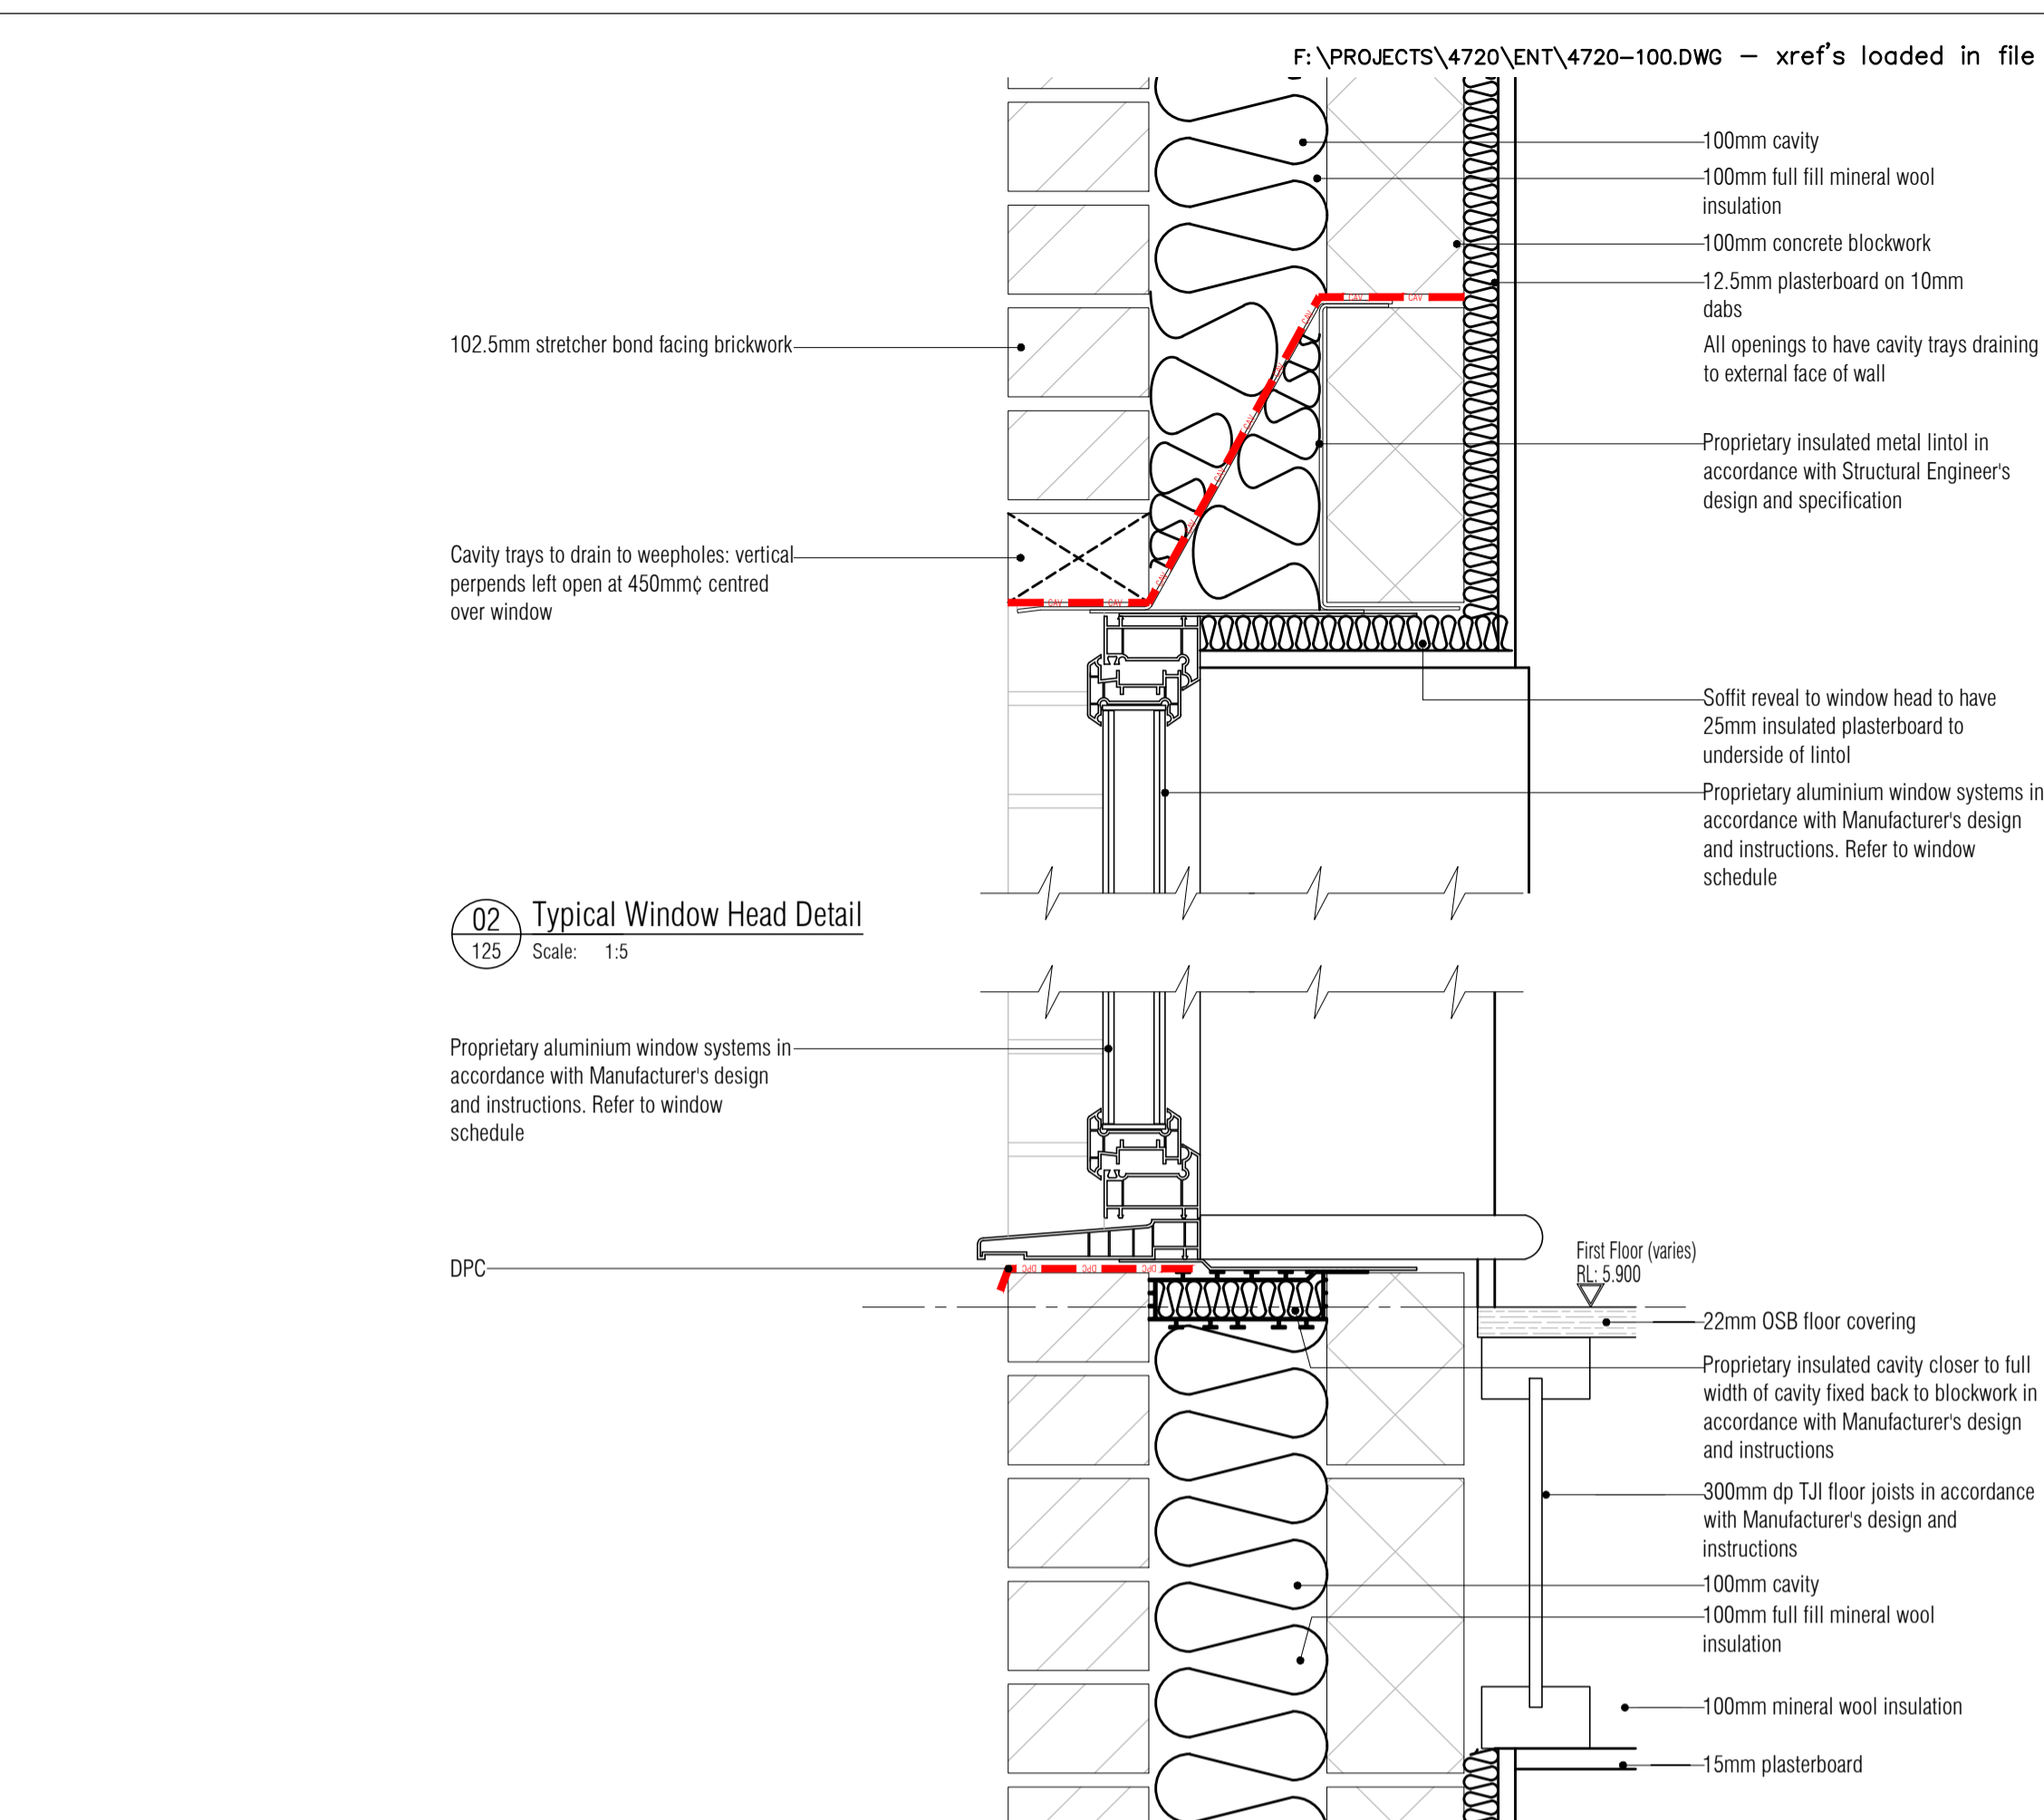

02 Typical Window Head Detail
125 Scale: 1:5

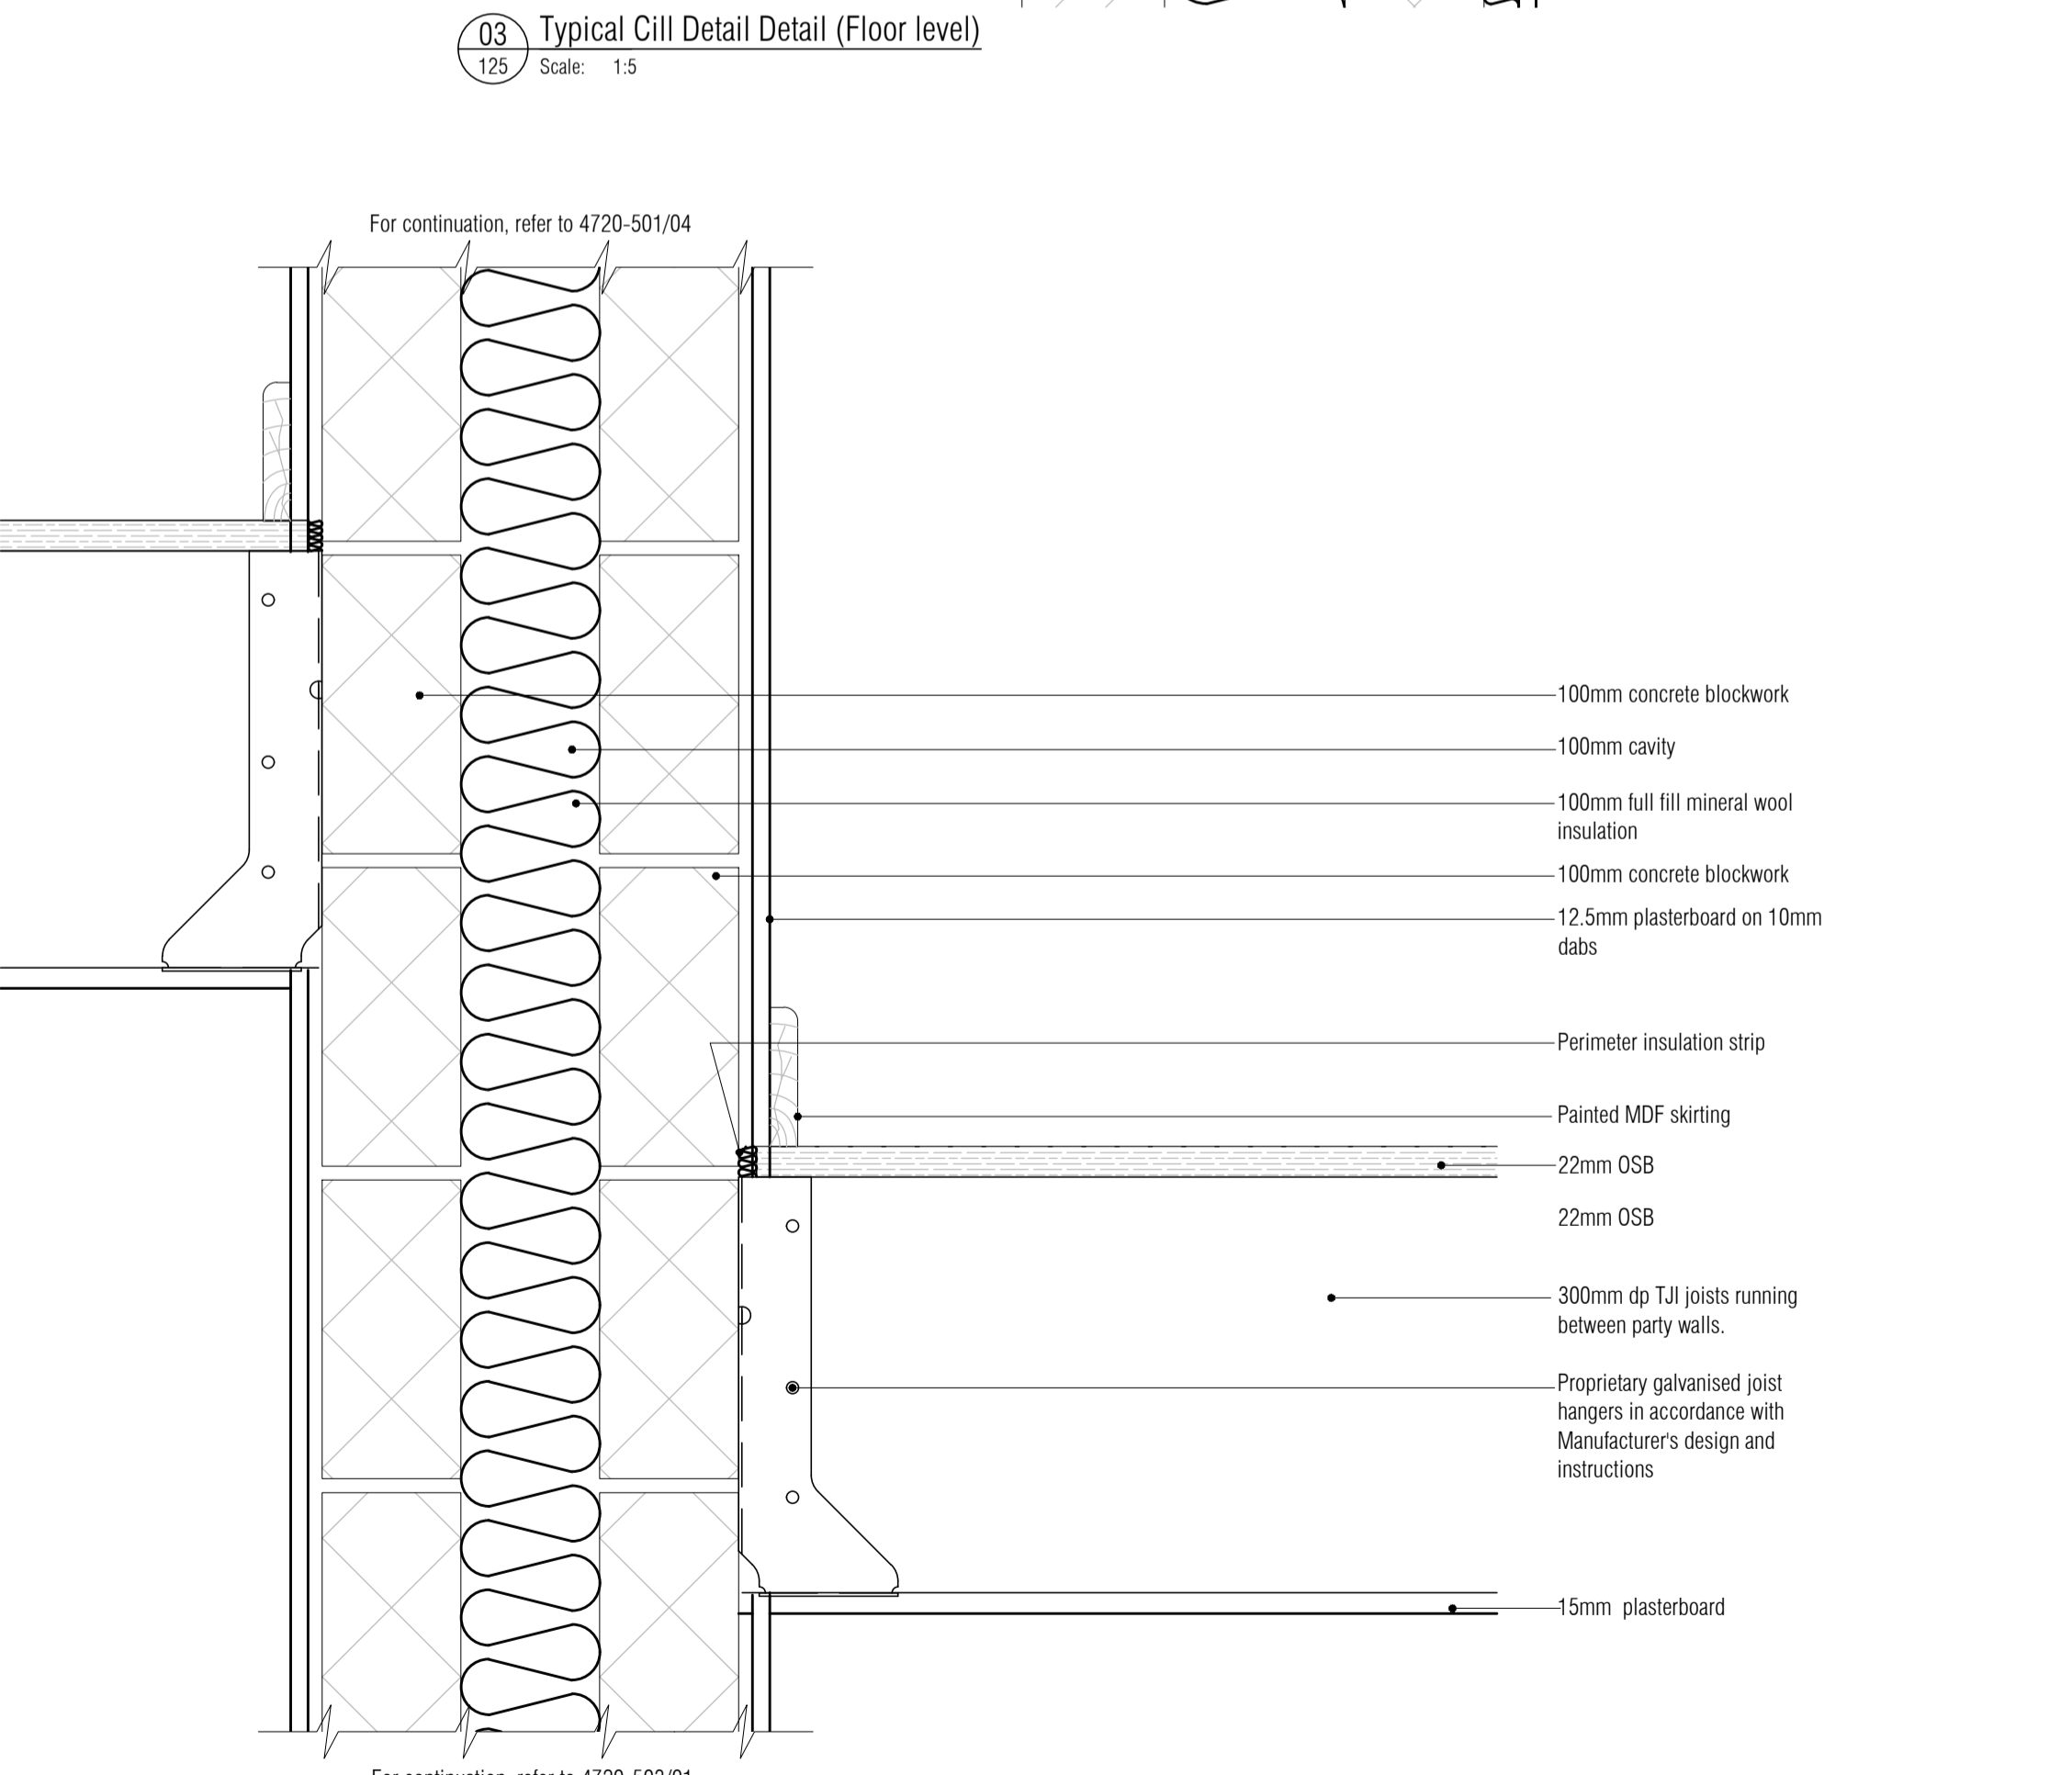

04 Typical Party Wall Floor Detail
301 Scale: 1:5

1. CONTRACTOR IS RESPONSIBLE FOR ALL SETTING OUT AND MUST CHECK DIMENSIONS ON SITE BEFORE WORK IS PUT IN HAND

2. WRITTEN DIMENSIONS ONLY TO BE TAKEN THIS DRAWING MUST NOT BE SCALED

3. ARCHITECT TO BE IMMEDIATELY NOTIFIED OF SUSPECTED OMISSIONS OR DISCREPANCIES

REVISIONS	DATE	BY
ISSUED FOR CONSTRUCTION	17.05.16	rkc
C3/DPM broken per Client instruction	08.07.16	rkc
Collins remd	14.07.16	rkc

ISSUED FOR CONSTRUCTION

RDJW
ARCHITECTS



RDJW ARCHITECTS LIMITED
QUIN HOUSE . 9-11 EAST PARK
CRAWLEY . WEST SUSSEX . RH10 6AN
TEL: 01293 404300 . FAX: 01293 404299
EMAIL: info@rdjwarchitects.co.uk
WEBSITE: www.rdjwarchitects.co.uk

PROJECT
Housing Development
Springfield Hospital
Hebdon Road
Tooting

Proposed
Common
Details

DATE	16.10.15	SCALE	1:5 @ A1
DRAWN	RKC	DRG. NO.	4720-503
CHECKED		REV.	C3