

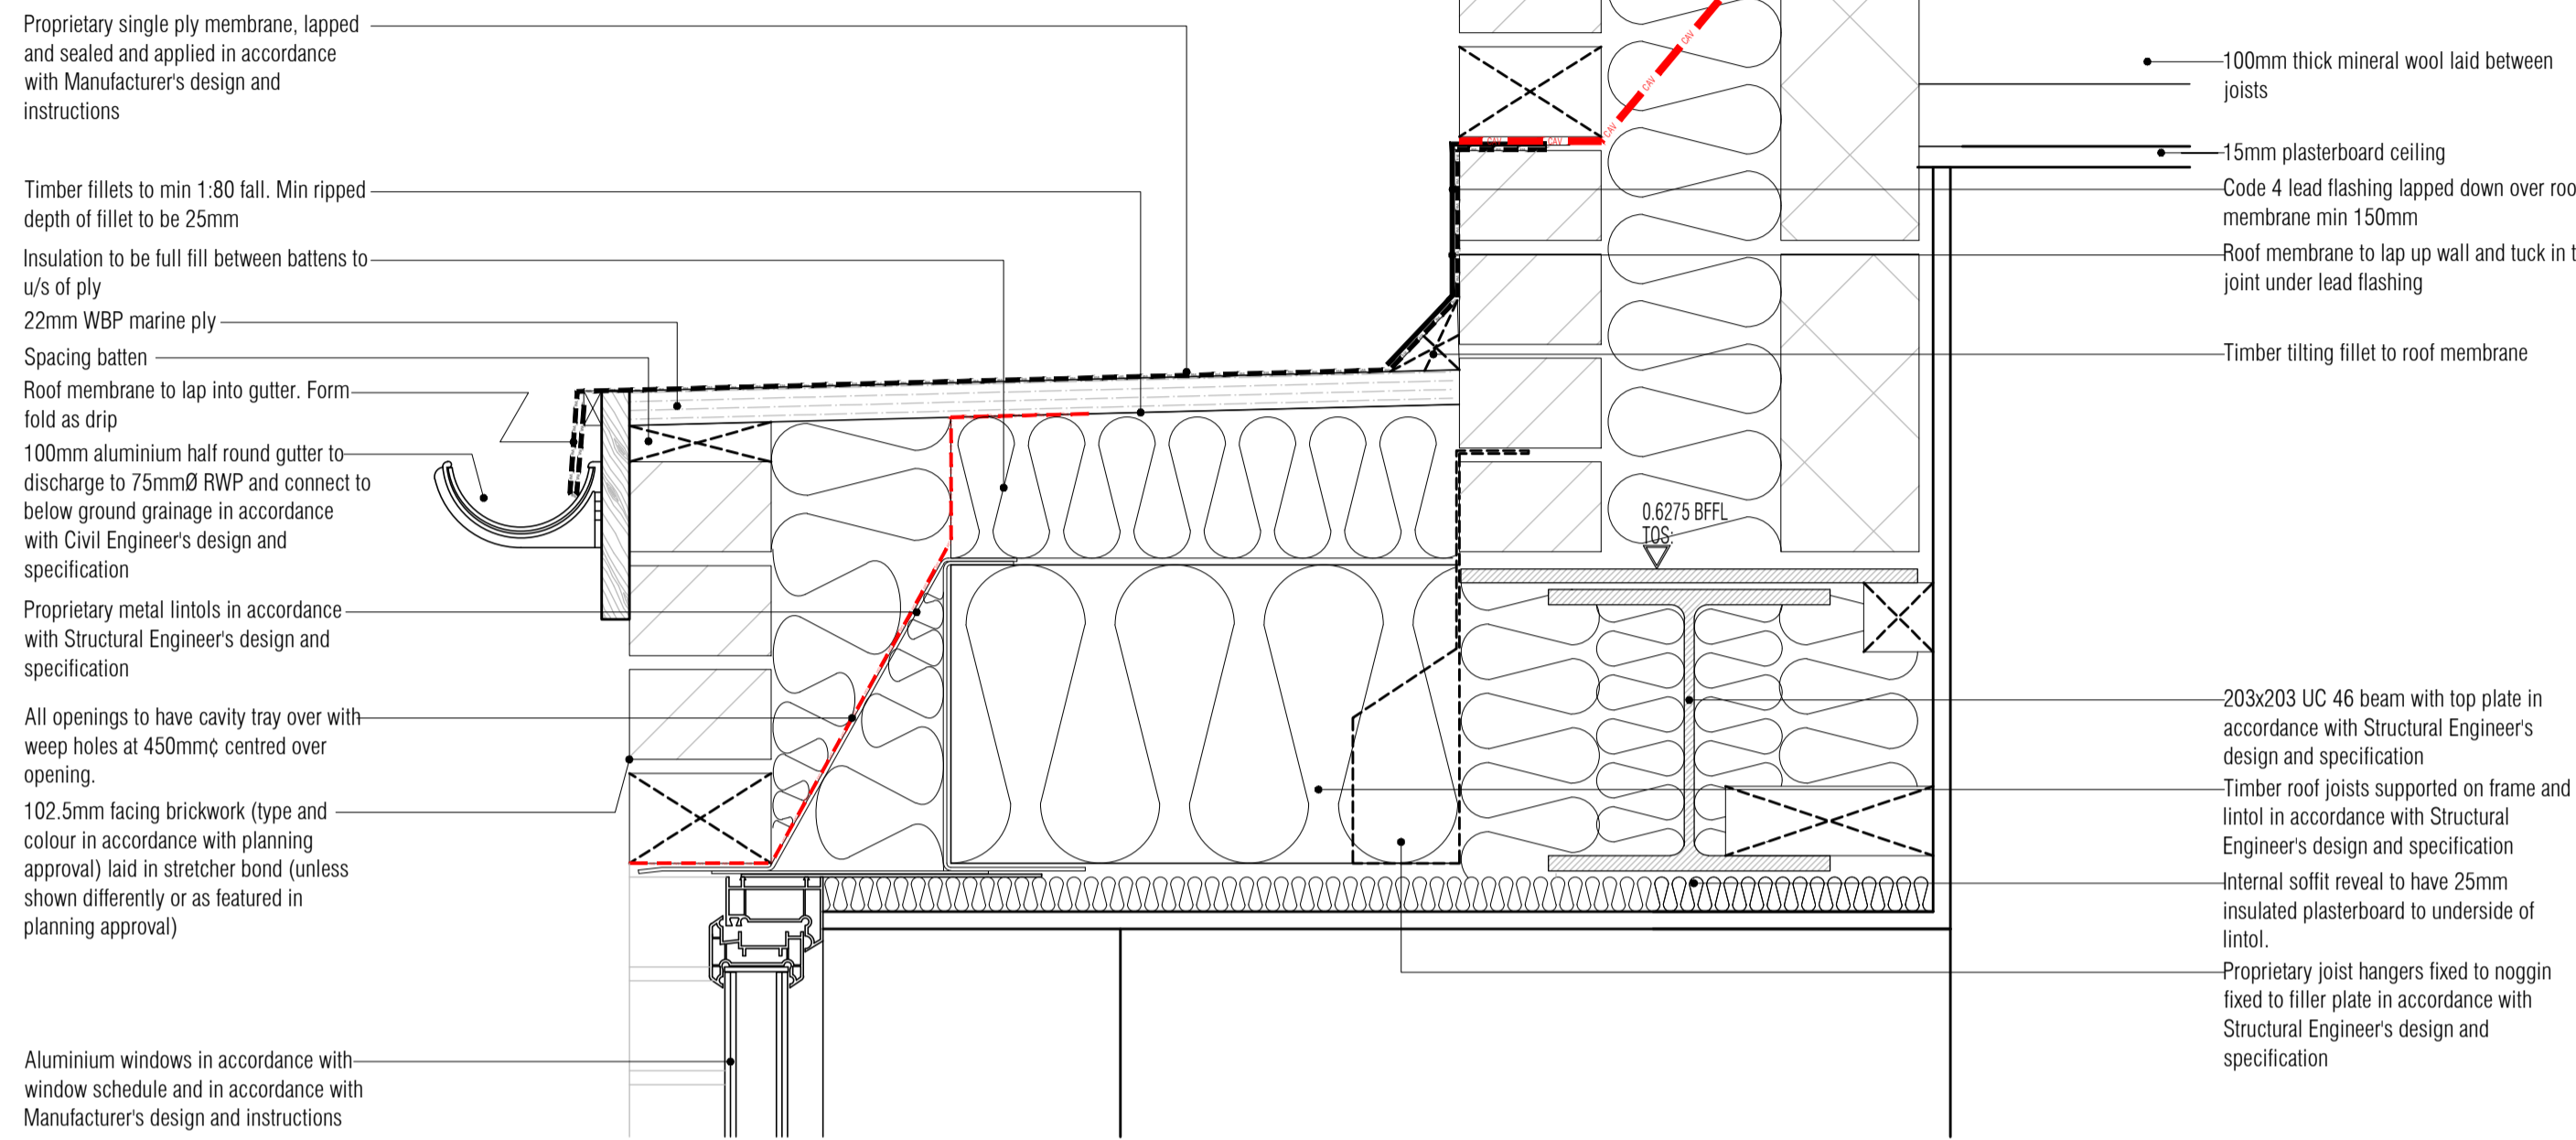


- CONTRACTOR IS RESPONSIBLE FOR ALL SETTING OUT AND MUST CHECK DIMENSIONS ON SITE BEFORE WORK IS PUT IN HAND
- WRITTEN DIMENSIONS ONLY TO BE TAKEN THIS DRAWING MUST NOT BE SCALED
- ARCHITECT TO BE IMMEDIATELY NOTIFIED OF SUSPECTED OMISSIONS OR DISCREPANCIES

REVISIONS		
ISSUED FOR CONSTRUCTION	17.05.16	rkc
Client revs. Det. added	24.05.16	rkc
Client revs. added	10.06.16	rkc
Client revd	14.07.16	rkc

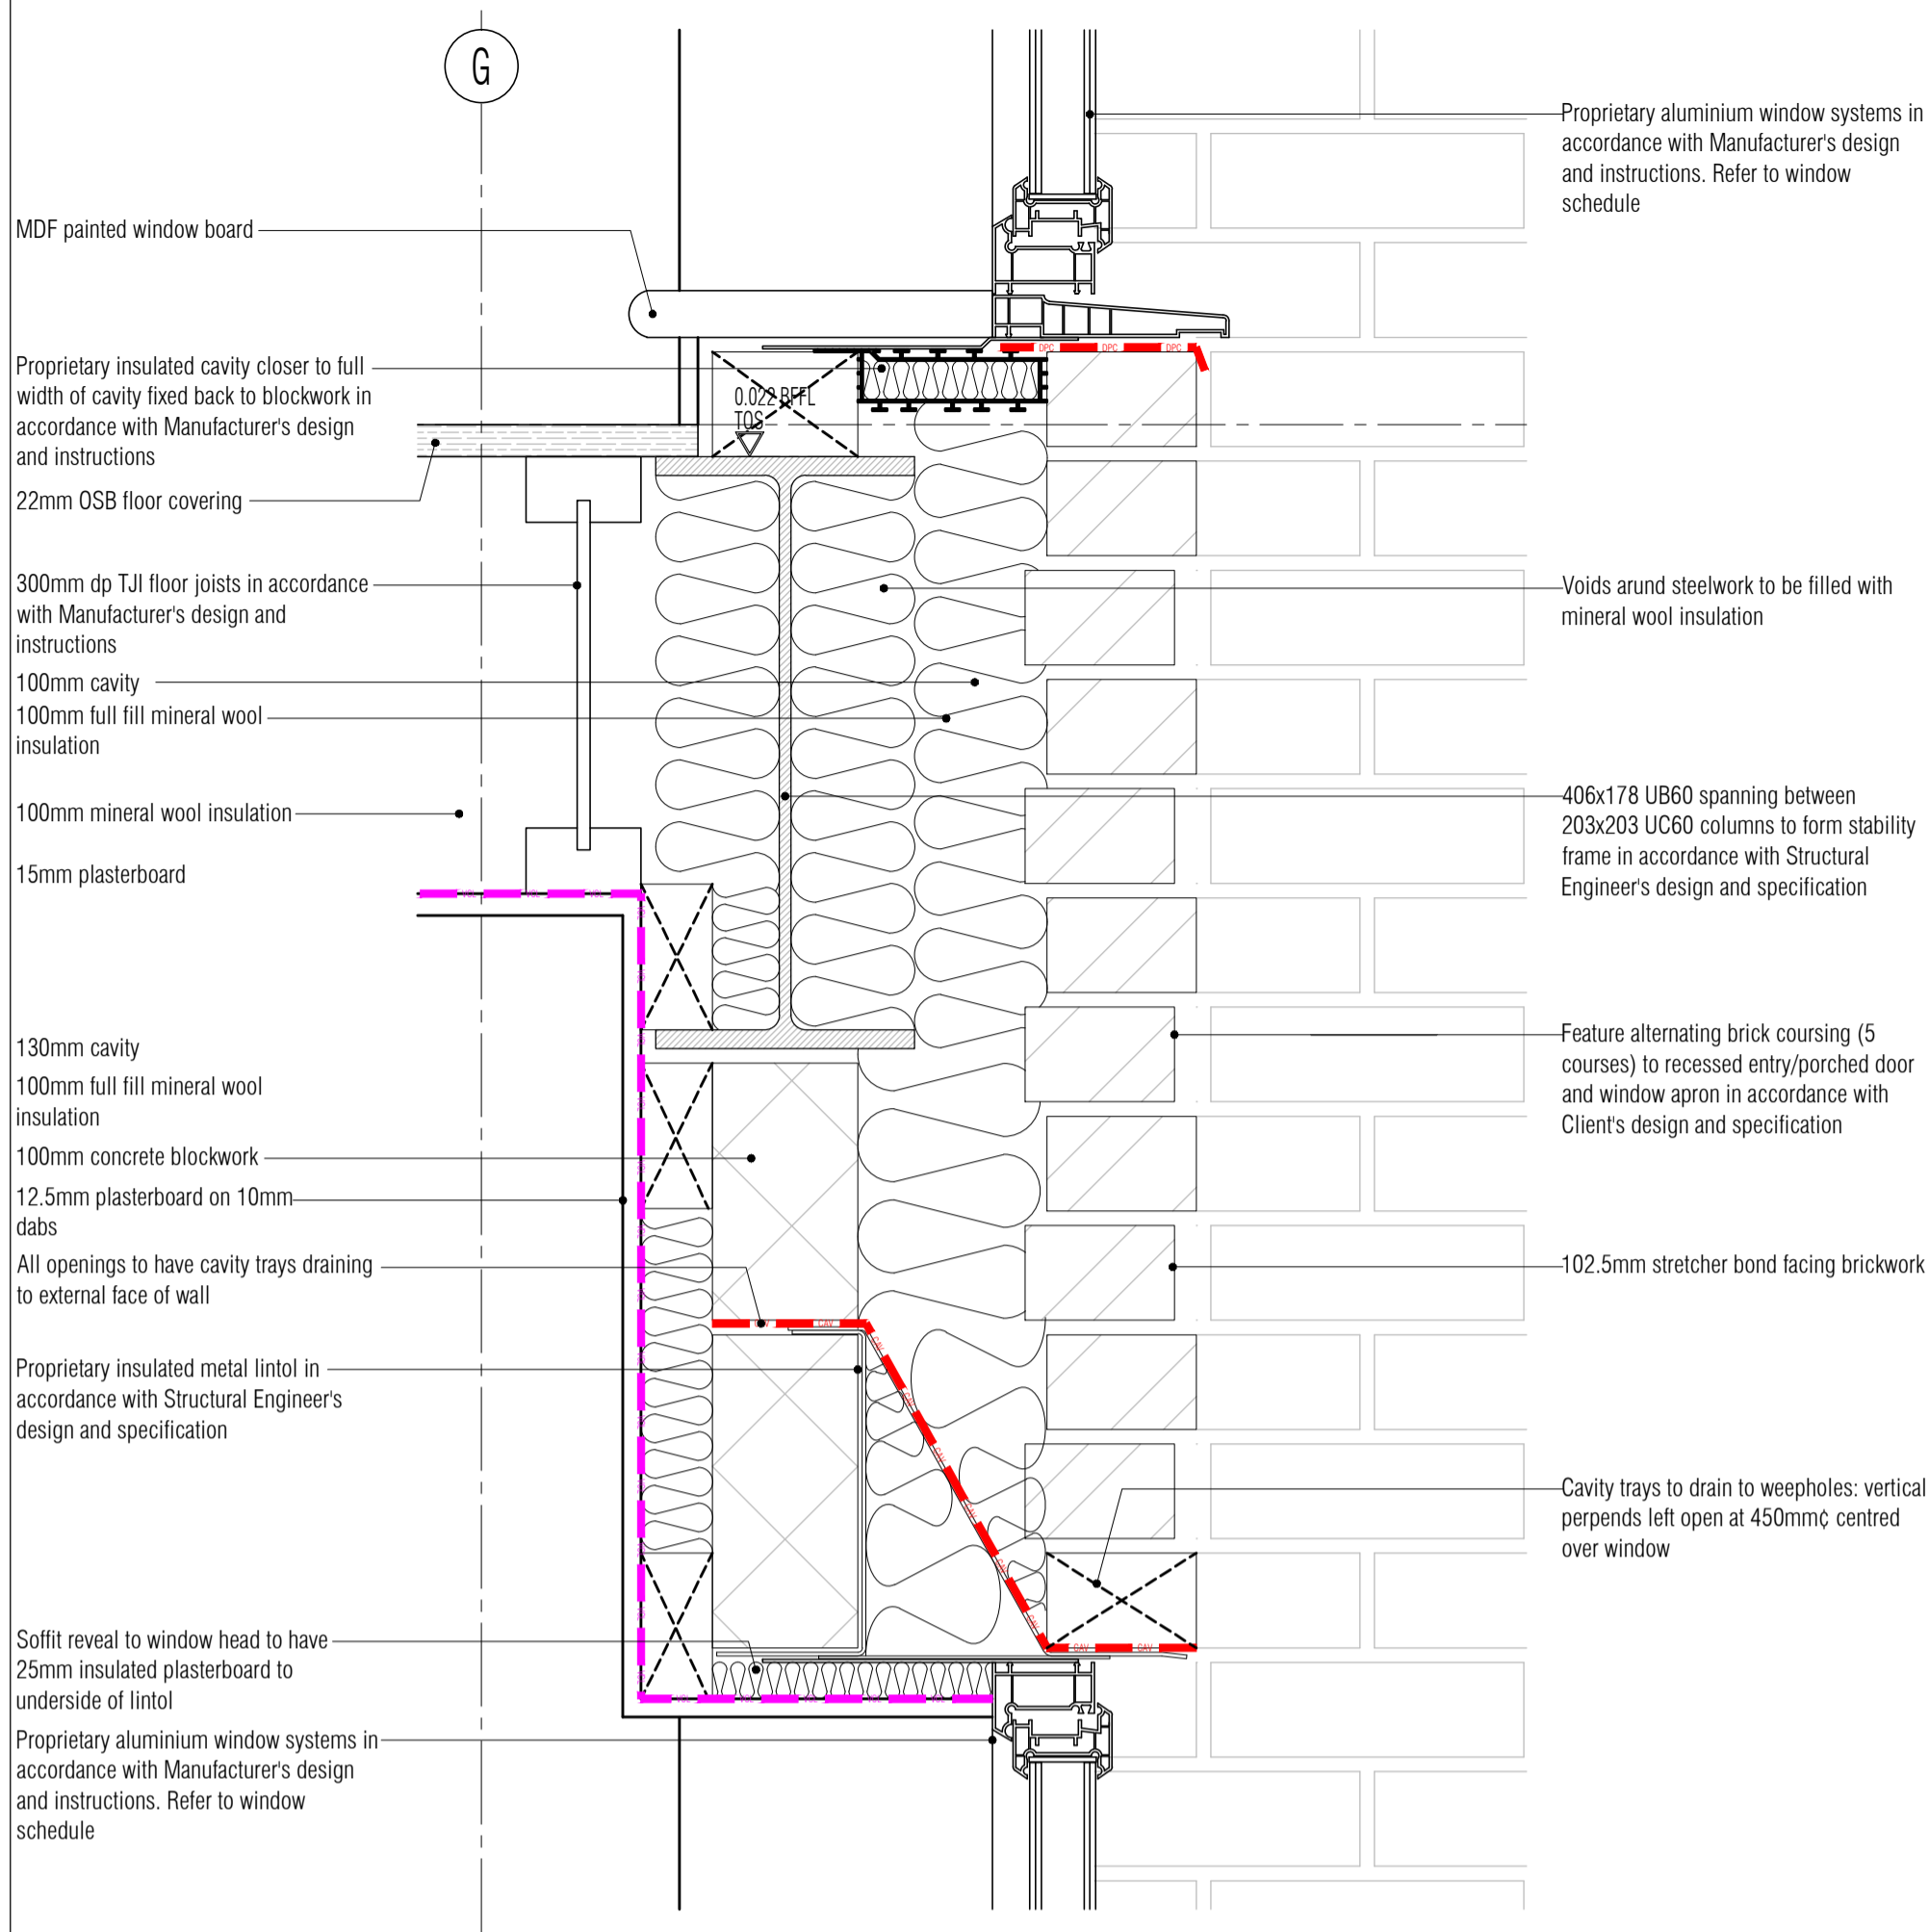

All steelwork to be pre-painted with 1hr FR intumescent paint and touched up on site after erection to ensure no exposed steelwork is apparent and 1hr FR integrity of fire protection is maintained.

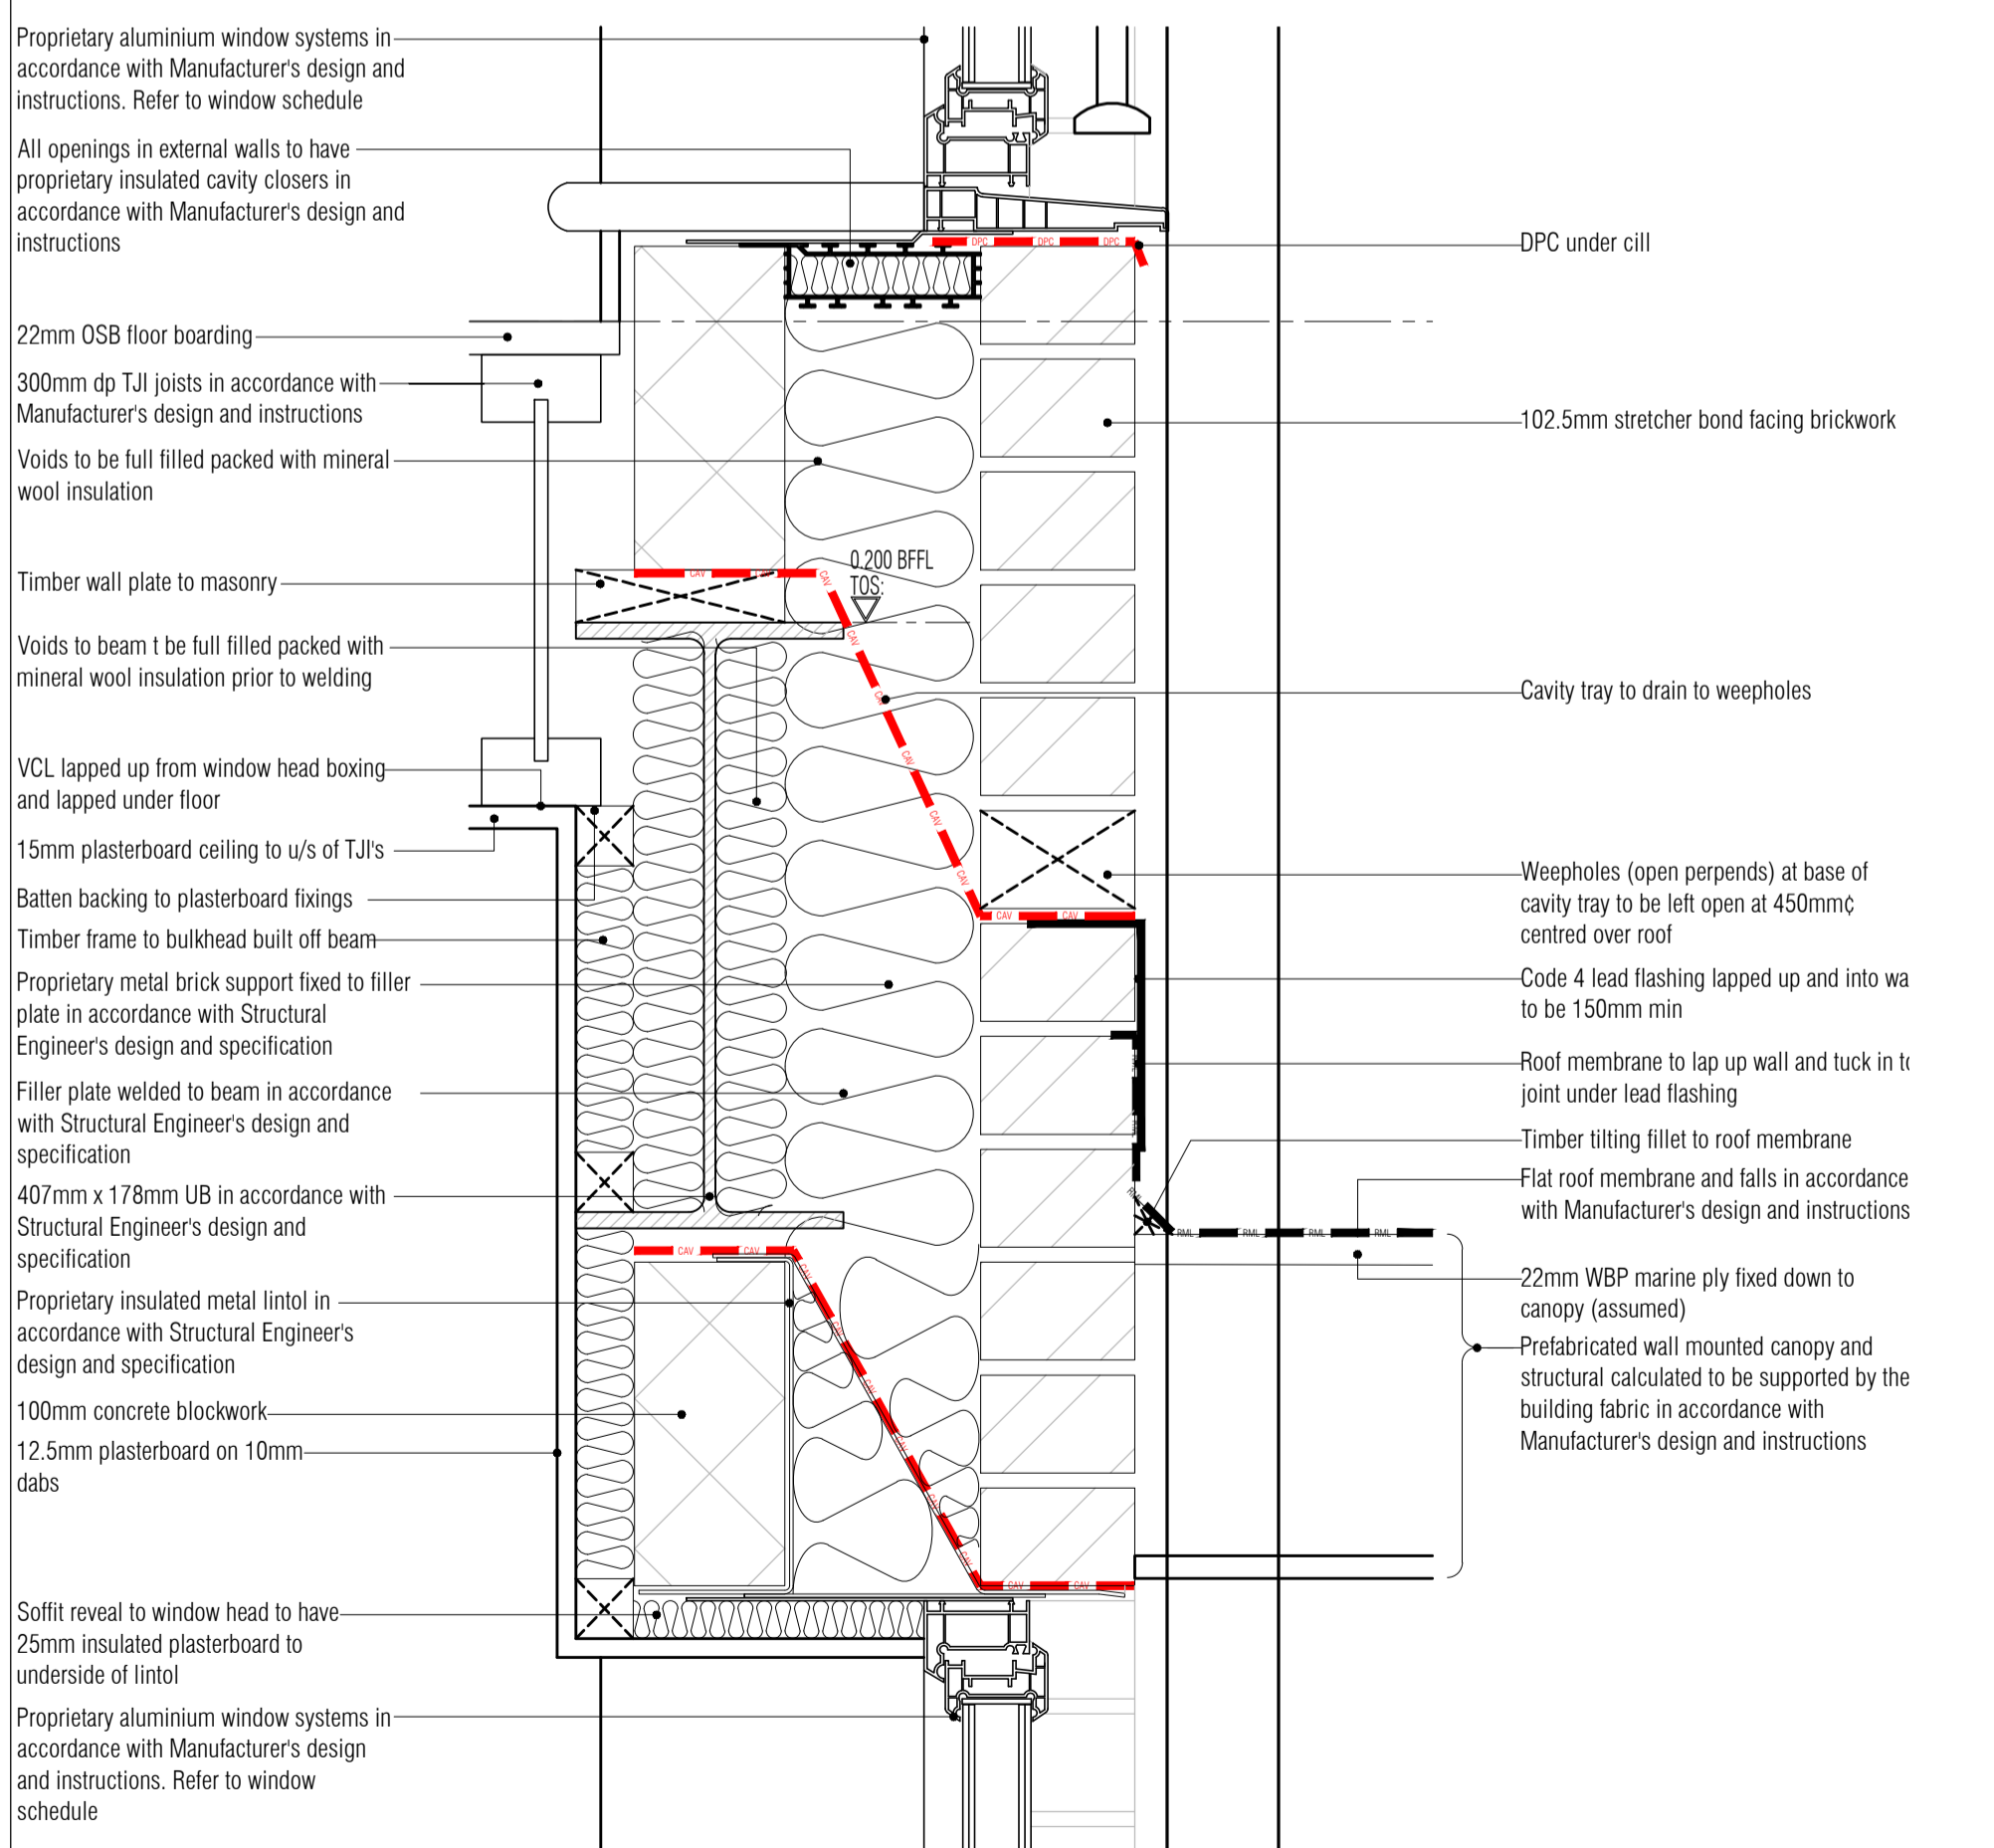

ISSUED FOR CONSTRUCTION

RDJW
ARCHITECTS



RDJW ARCHITECTS LIMITED
QUOIN HOUSE . 9-11 EAST PARK
CRAWLEY . WEST SUSSEX . RH10 6AN
TEL: 01293 404300 . FAX: 01293 404299
E M A I L : info@rdjwarchitects.co.uk
W E B S I T E : www.rdjwarchitects.co.uk

PROJECT
Housing Development
Springfield Hospital
Hebdon Road
Tooting

Proposed Block 1
Details

DATE	21.10.15	SCALE	1:5 @ A1
DRAWN	RKC	DRG. NO.	4720-504
CHECKED		REV.	C4