
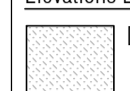
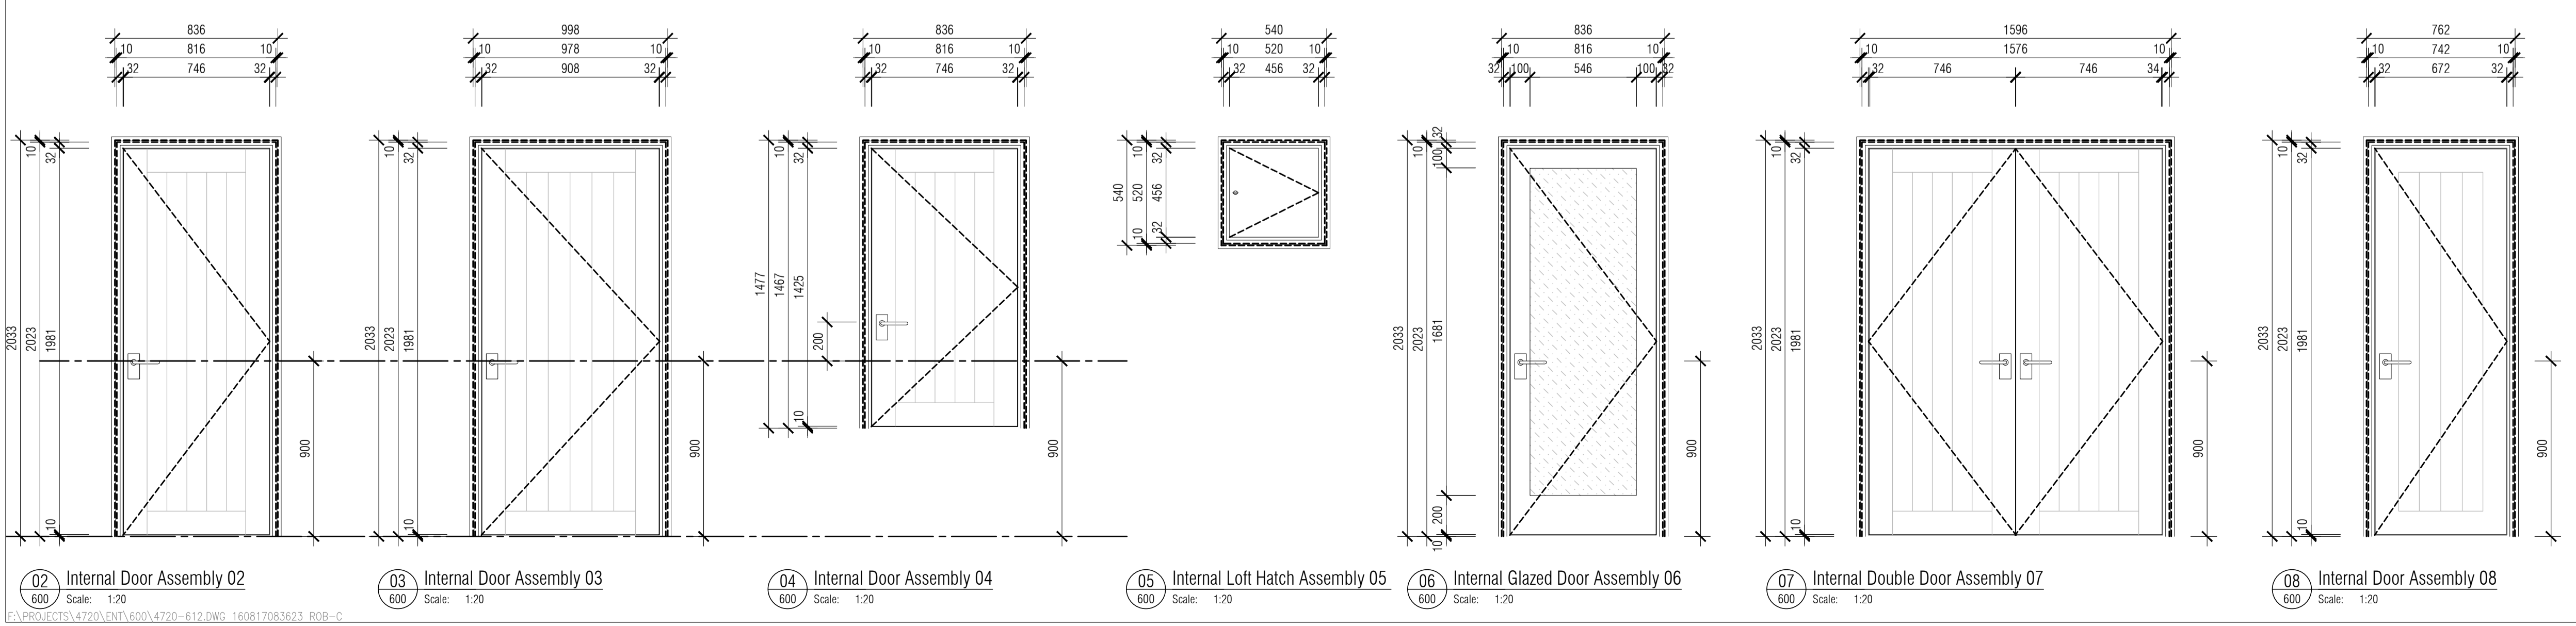
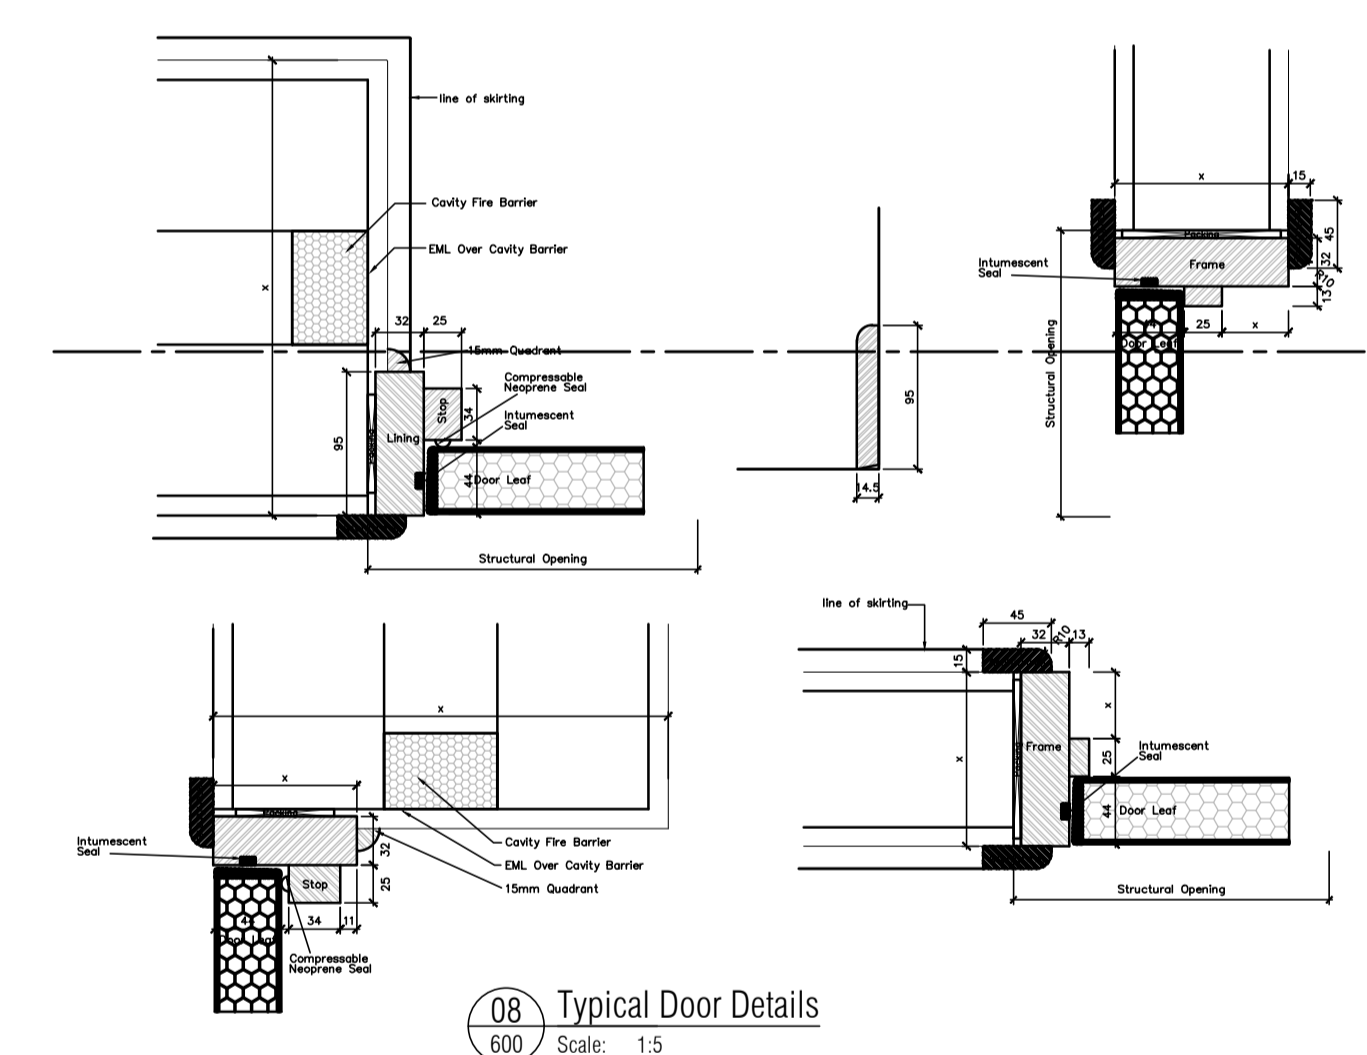
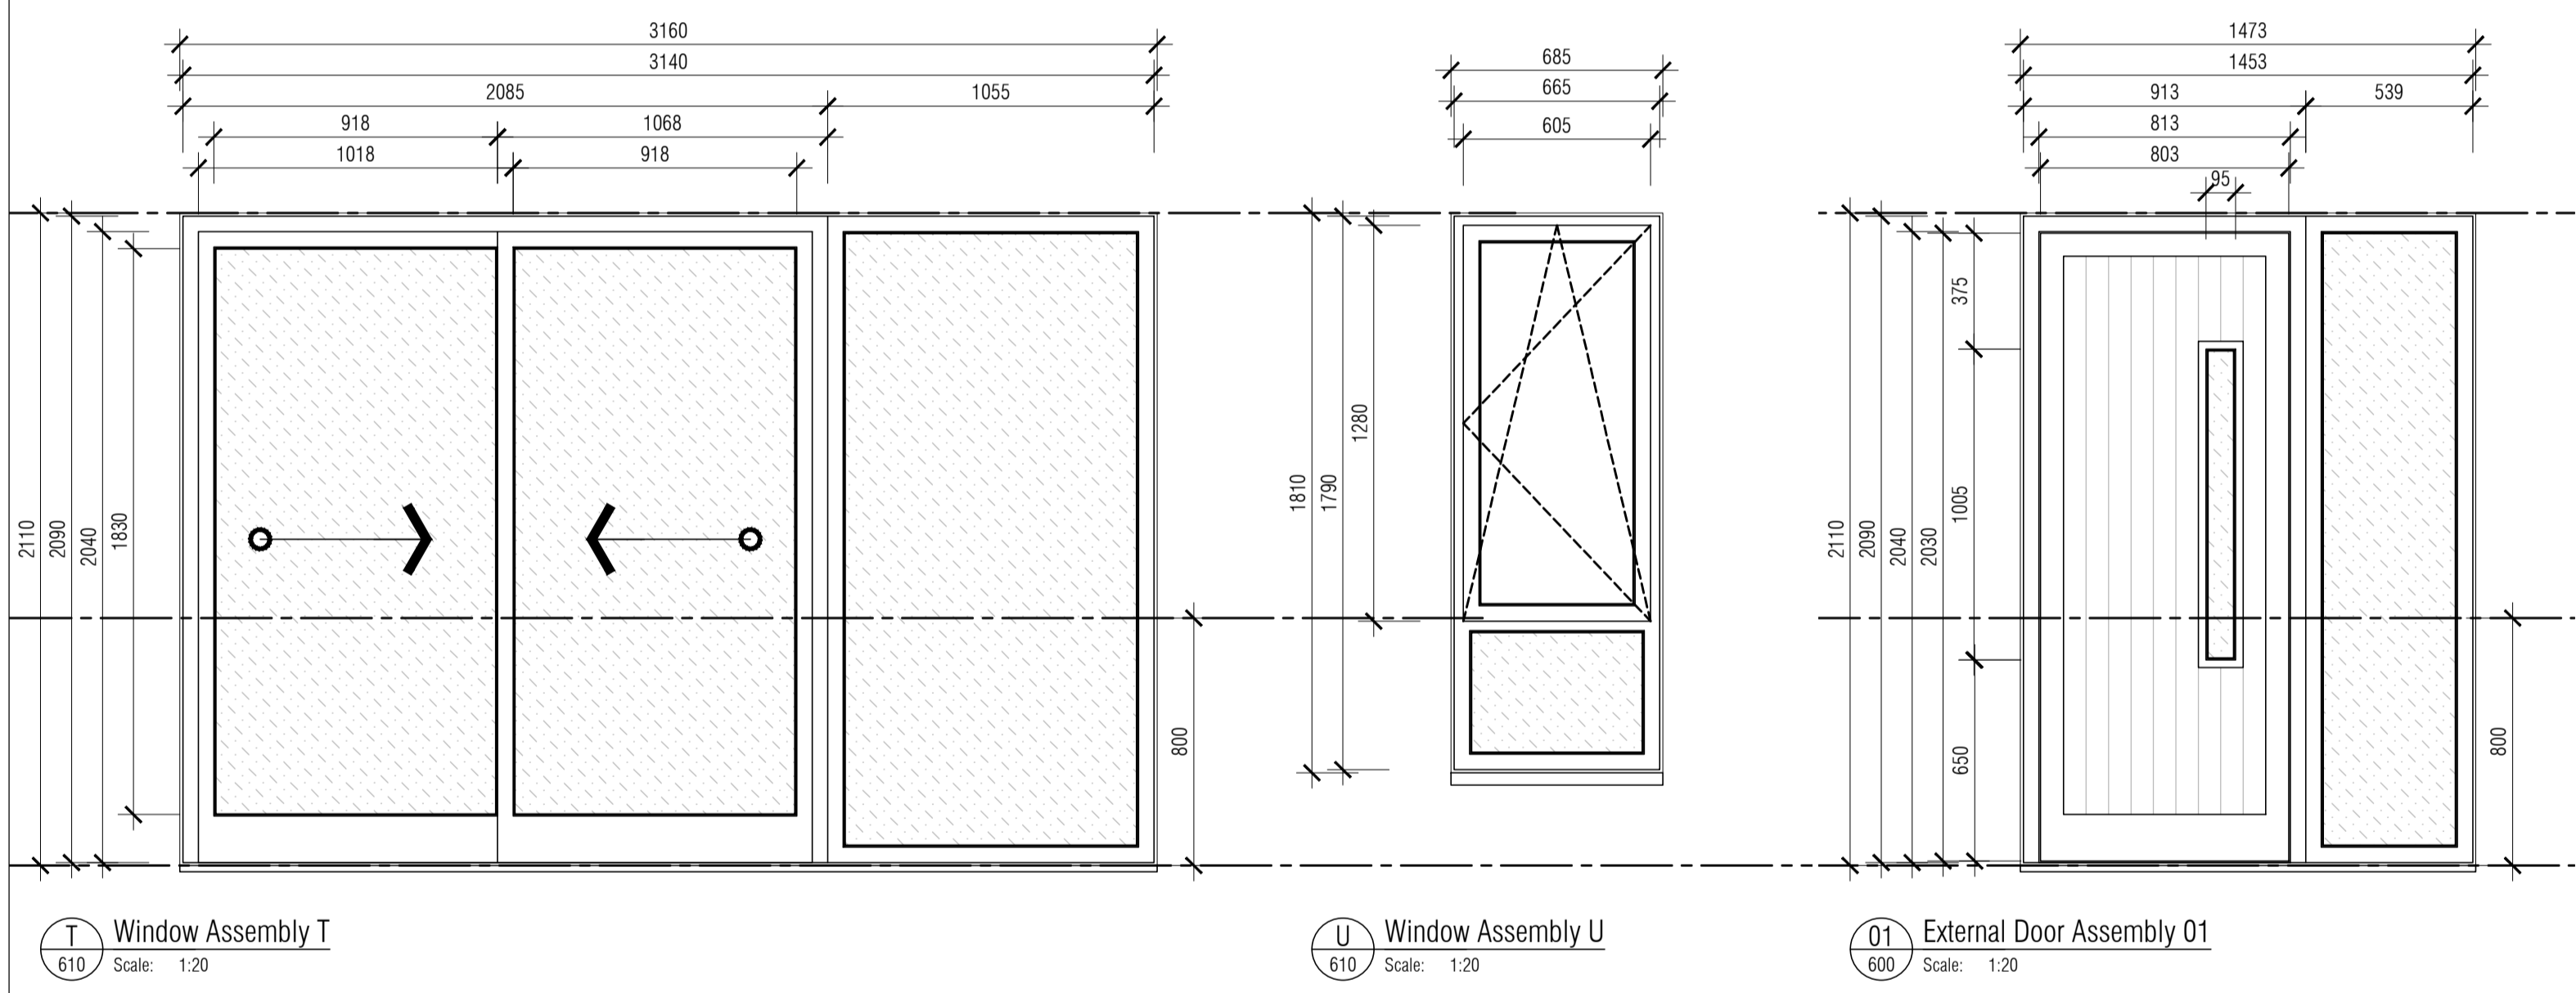


1. CONTRACTOR IS RESPONSIBLE FOR ALL SETTING OUT AND MUST CHECK DIMENSIONS ON SITE BEFORE WORK IS PUT IN HAND
2. WRITTEN DIMENSIONS ONLY TO BE TAKEN THIS DRAWING MUST NOT BE SCALED
3. ARCHITECT TO BE IMMEDIATELY NOTIFIED OF SUSPECTED OMISSIONS OR DISCREPANCIES

REVISIONS	DATE	BY
ISSUED FOR CONSTRUCTION	17.05.16	rkc
Chairman changes Door 8 added	21.06.16	rkc
Markup revs	22.07.16	rkc
Details revd to assist SE	26.07.16	rkc

Elevations Legend  
 Denotes safety glass

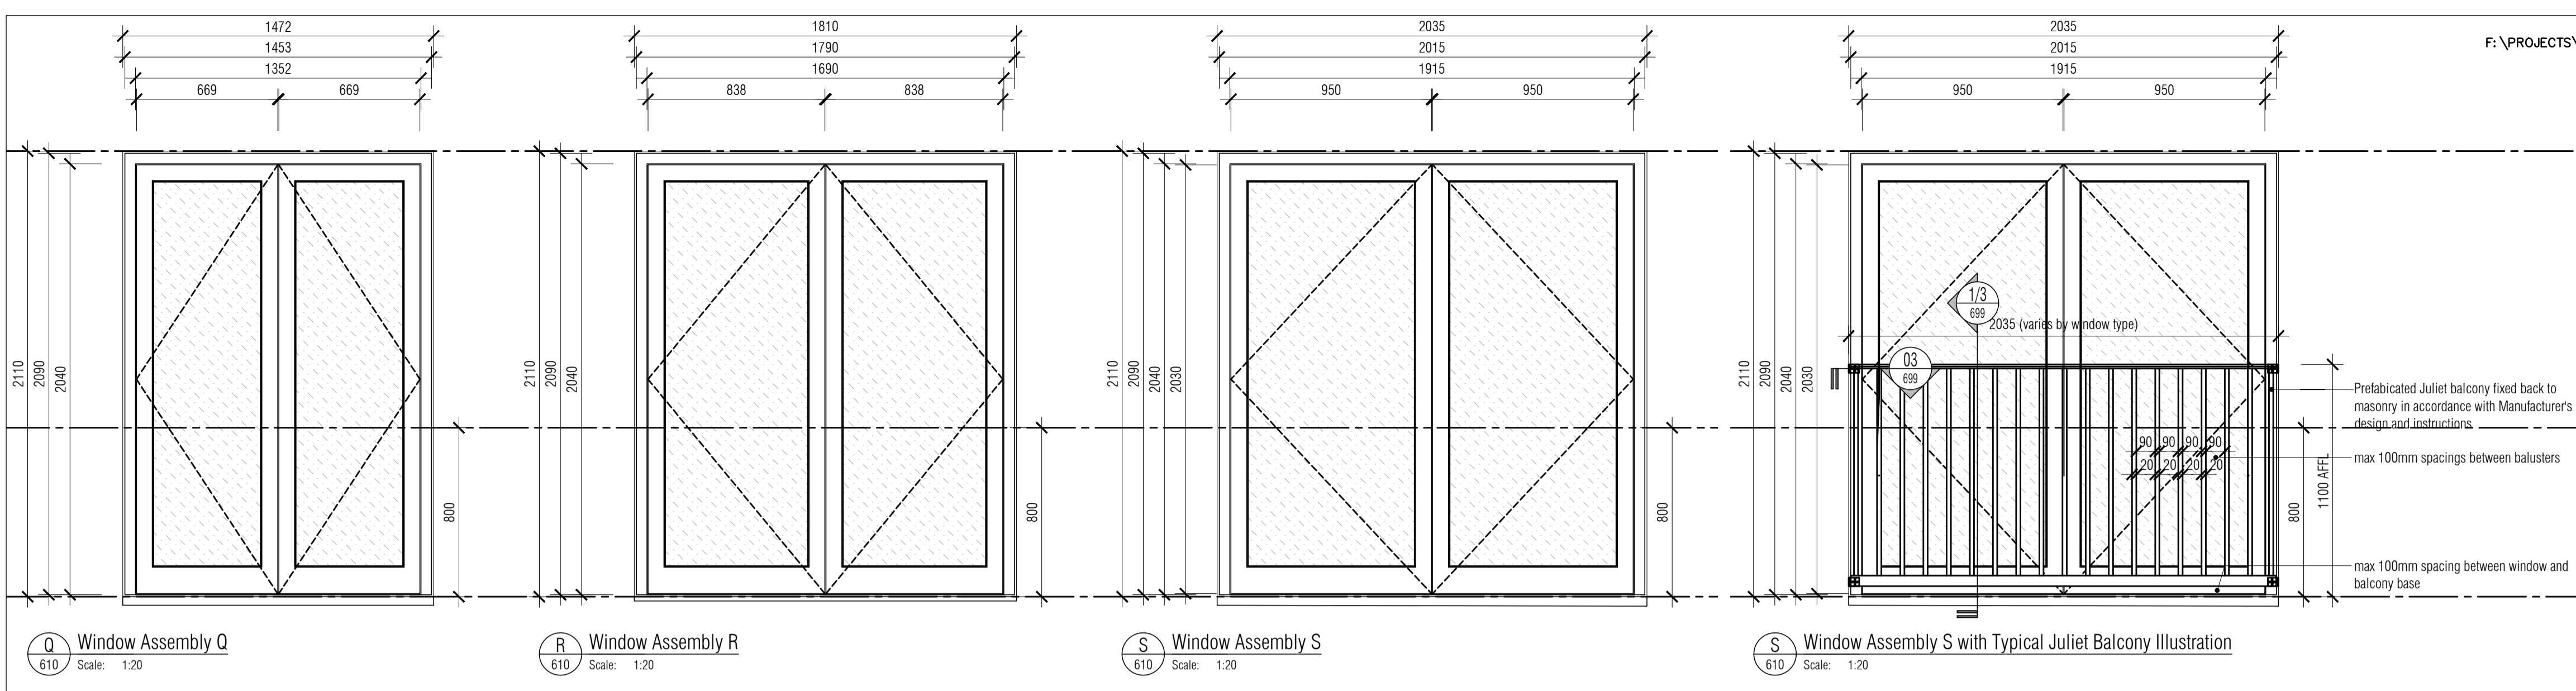

ISSUED FOR CONSTRUCTION

**RDJW**  
**ARCHITECTS**



RDJW ARCHITECTS LIMITED  
 QUIN HOUSE . 9-11 EAST PARK  
 CRAWLEY . WEST SUSSEX . RH10 6AN  
 TEL: 01293 404300 . FAX: 01293 404299  
 EMAIL: info@rdjwarchitects.co.uk  
 WEBSITE: www.rdjwarchitects.co.uk

PROJECT  
 Housing Development  
 Springfield Hospital  
 Hebdon Road  
 Tooting

Proposed  
 Door & Window Assembly  
 Elevations

DATE	02.11.15	SCALE	1:20 @ A1
DRAWN	RKC	DRG. NO.	4720-612
CHECKED		REV.	C4