




01 Sketch Brick Head Detail  
Scale: 1:5

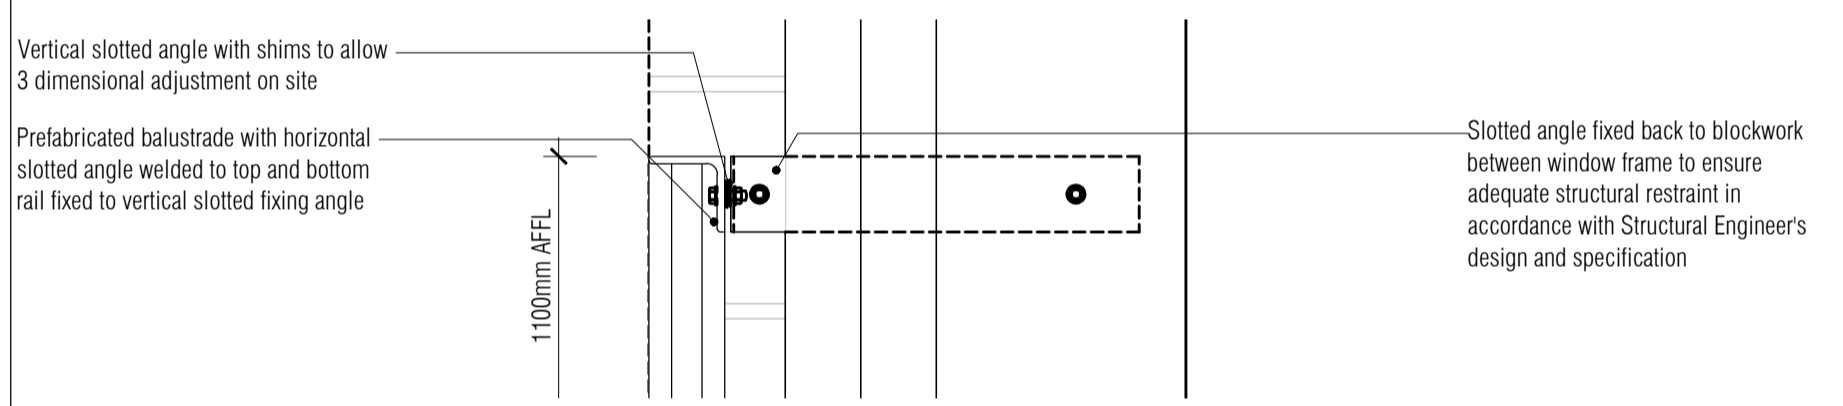


05 Sketch Guarding Section Detail  
Scale: 1:5

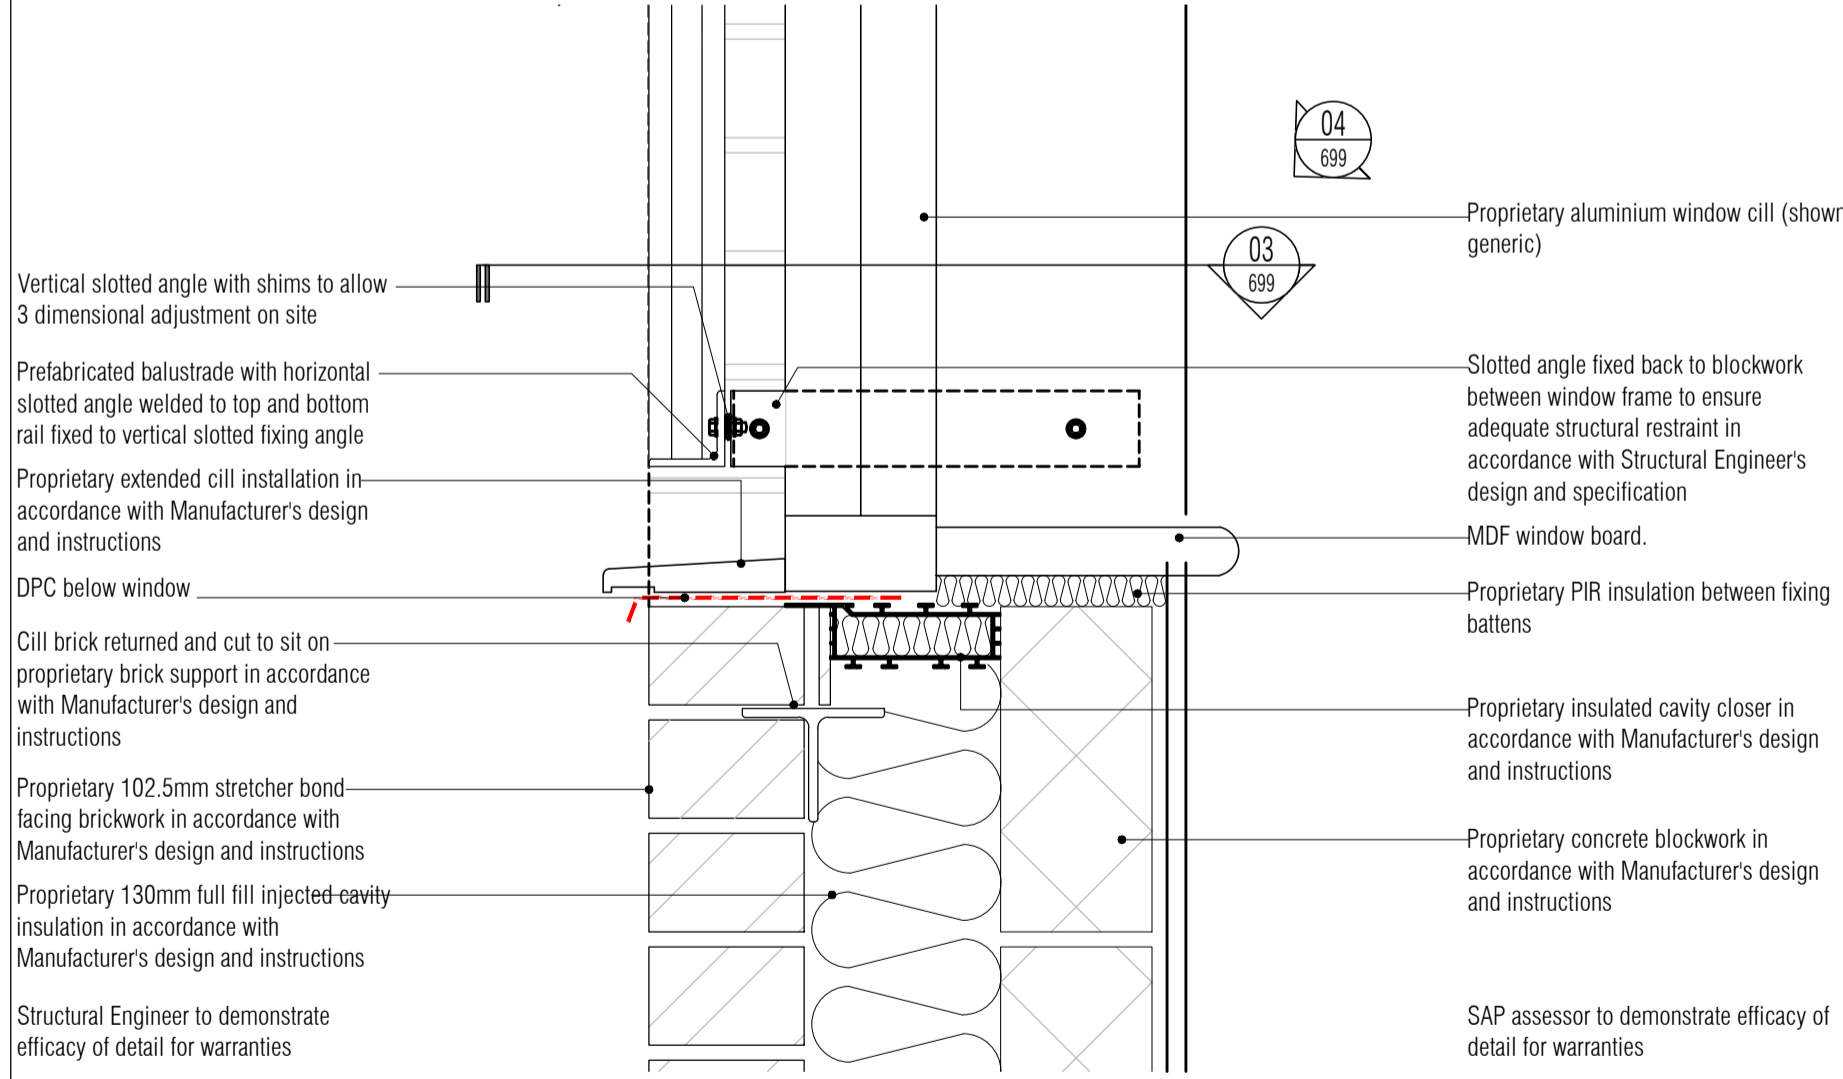

02 Sketch Brick Cill Detail  
Scale: 1:5

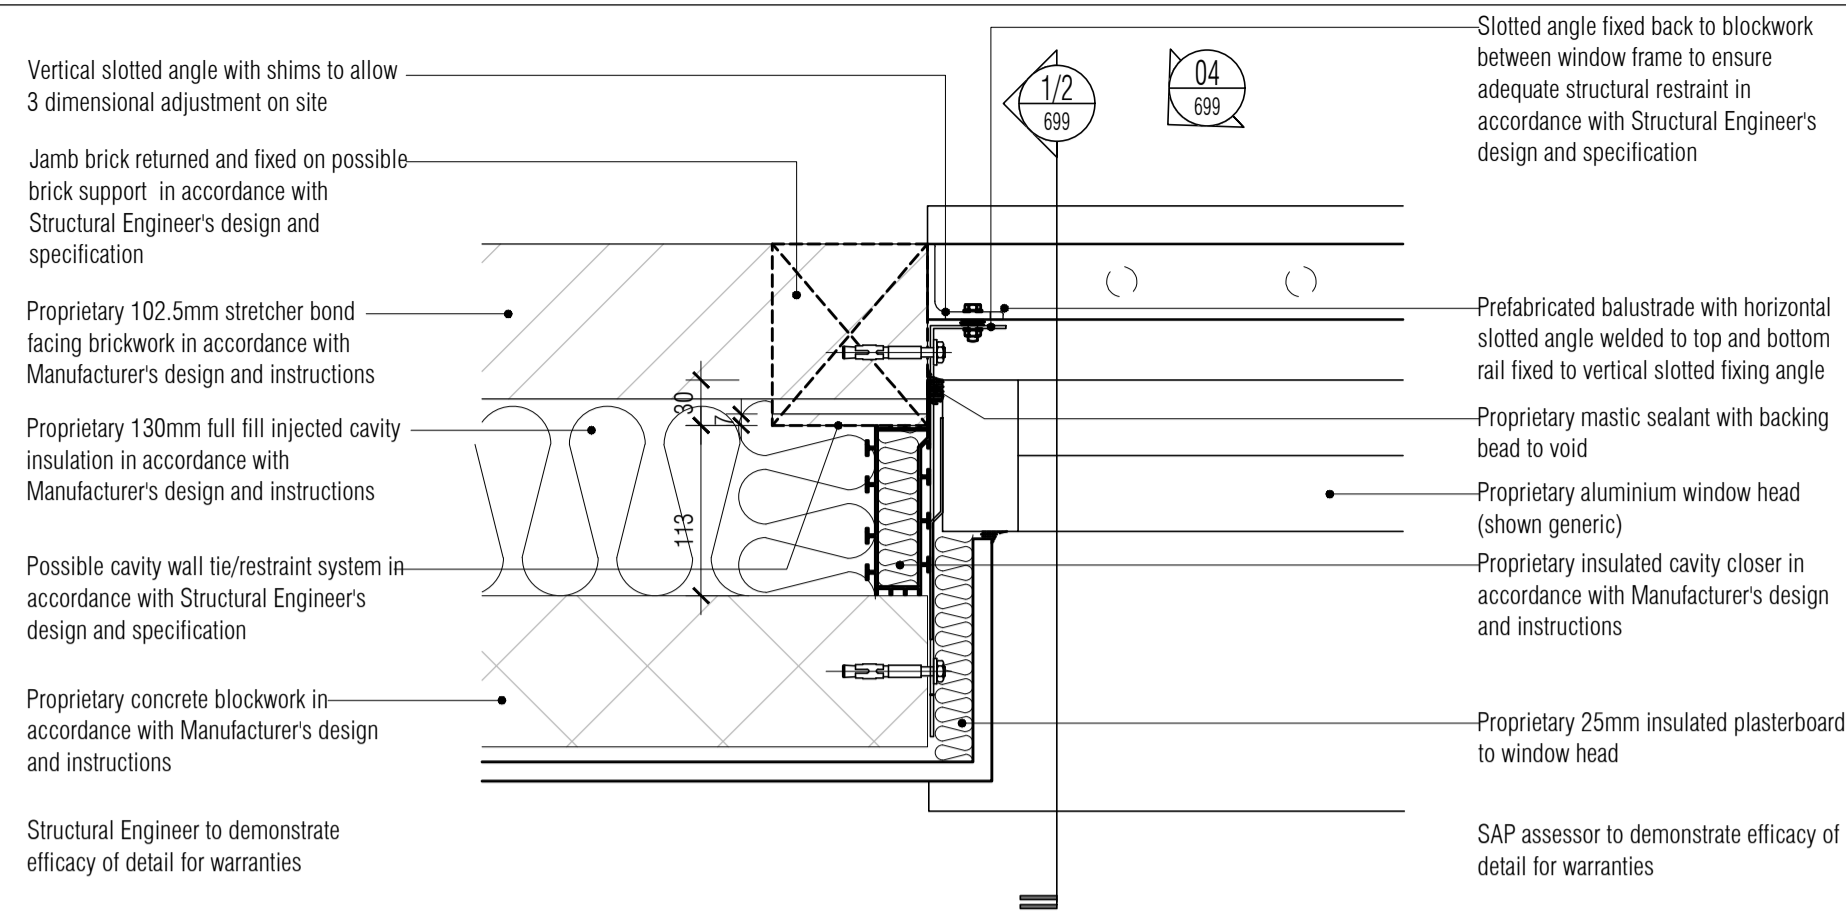

03 Sketch Brick Jamb Detail  
Scale: 1:5

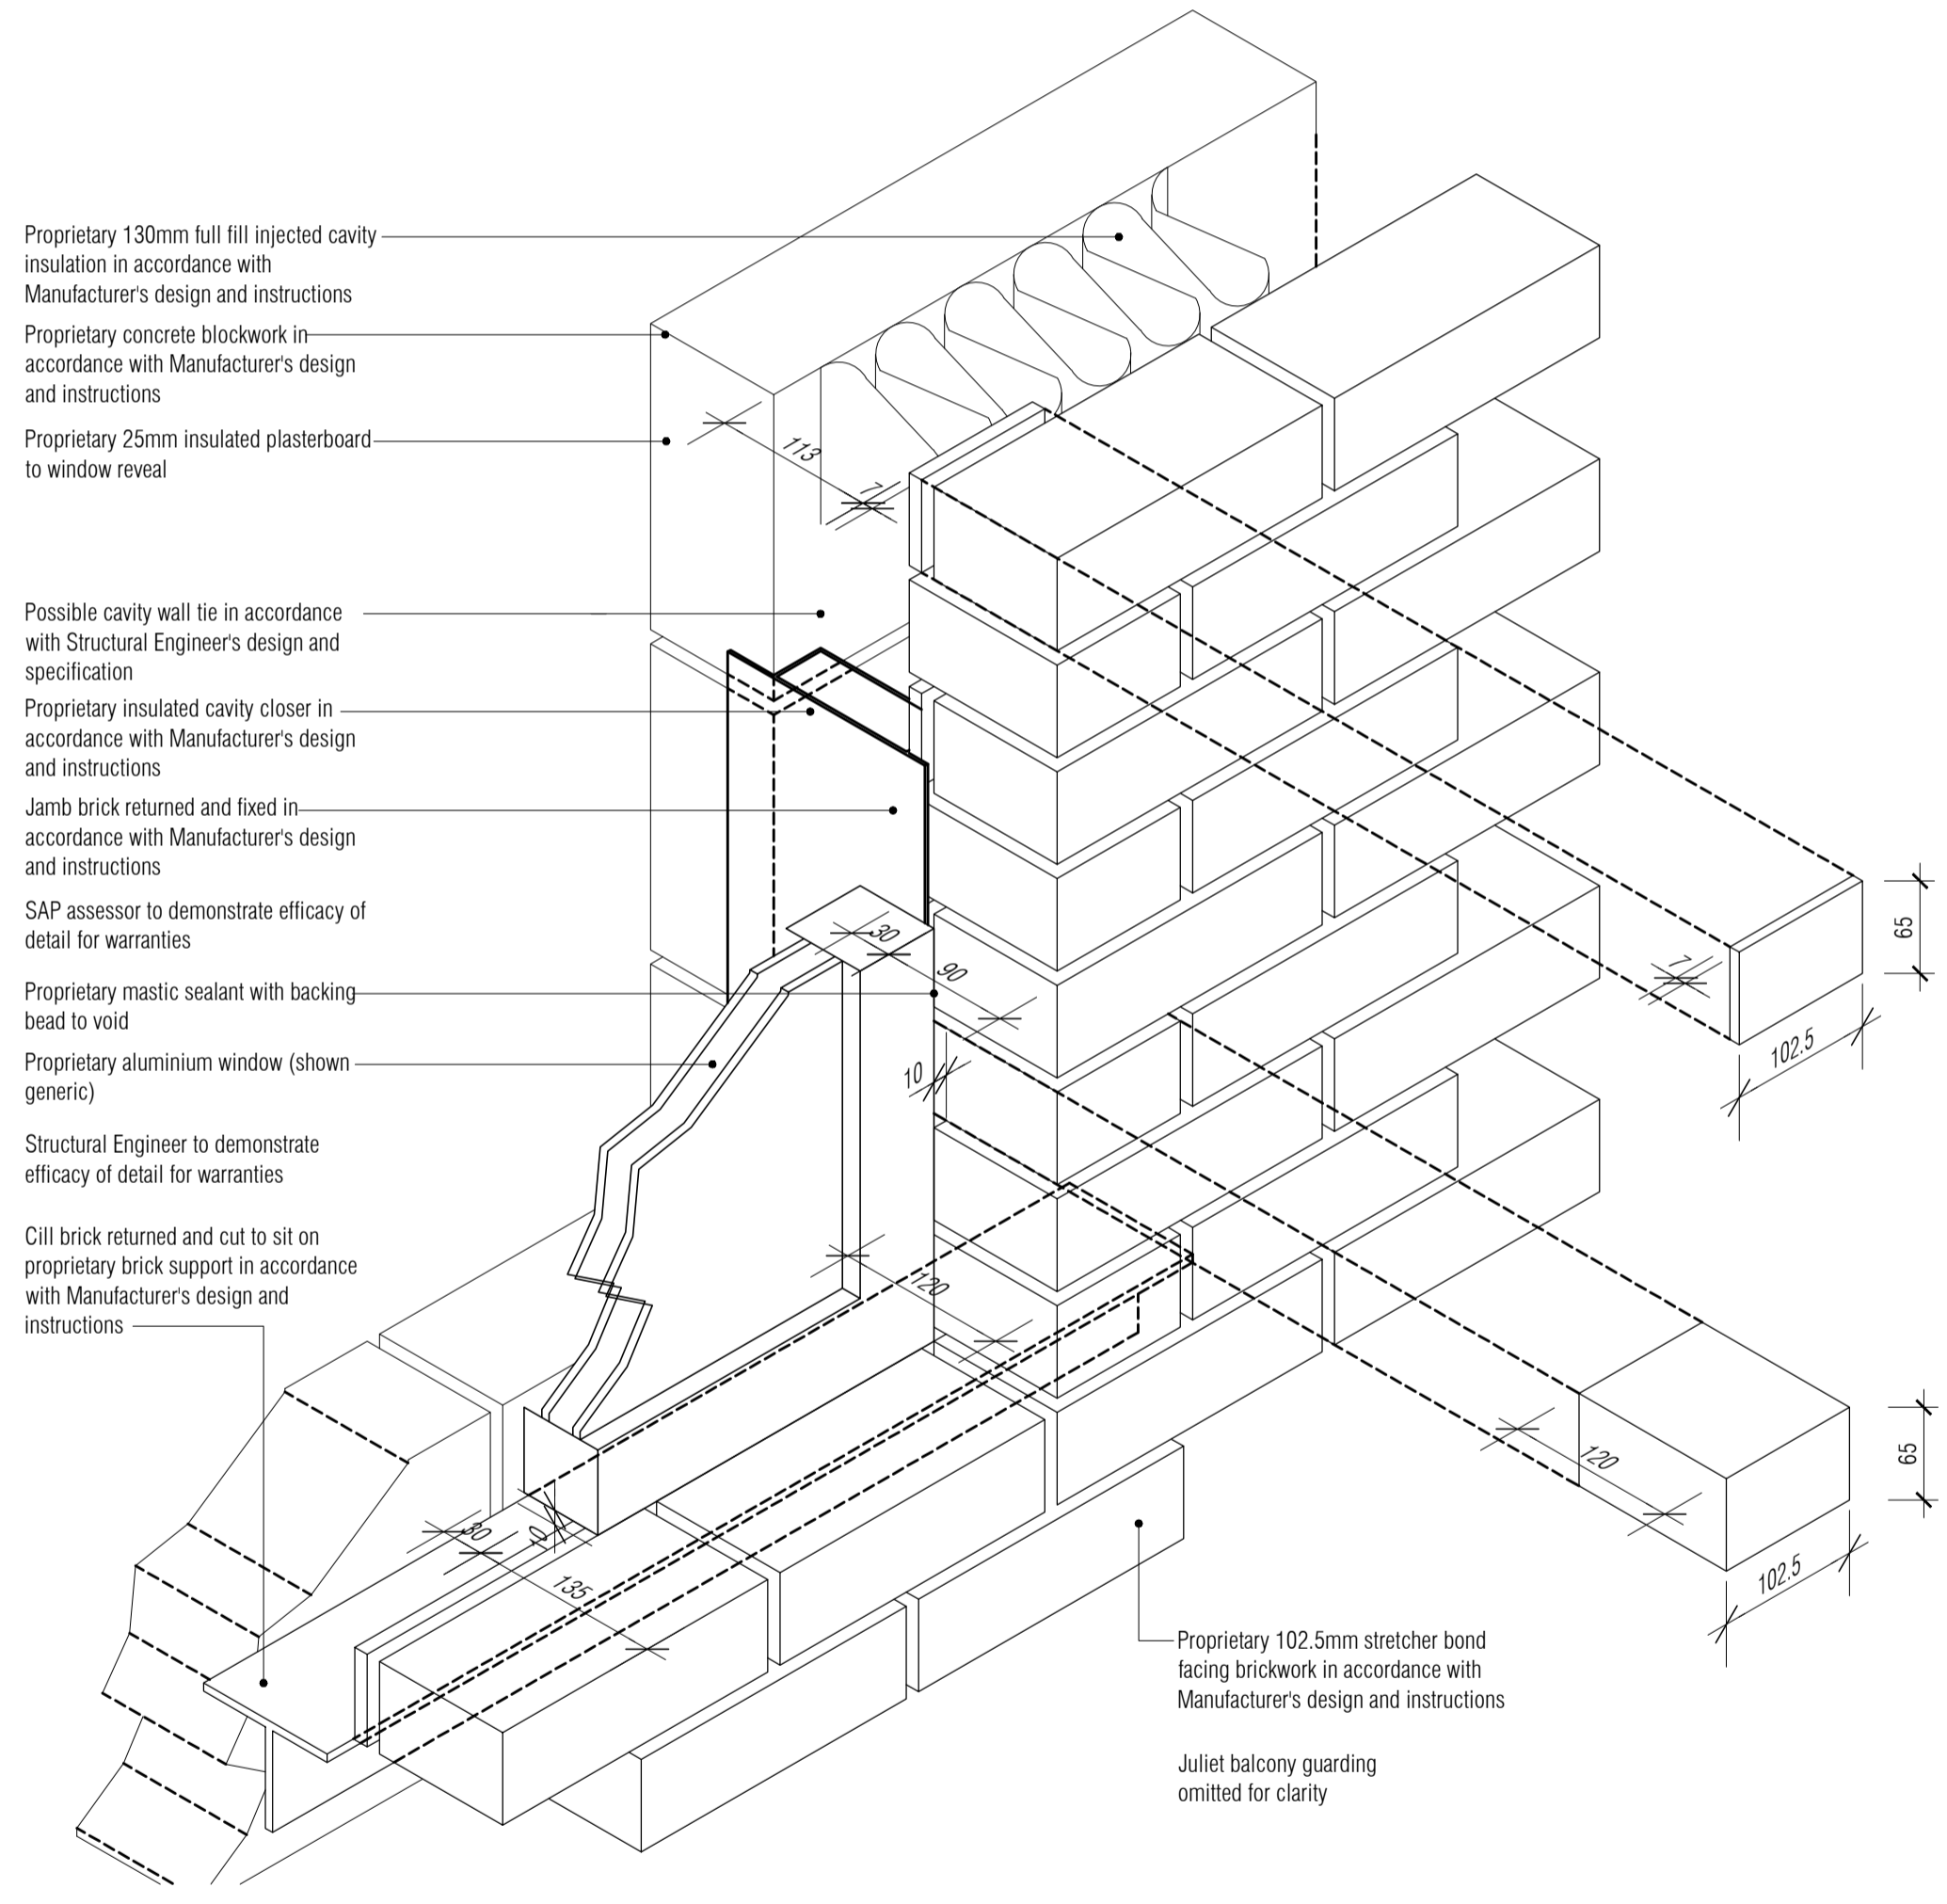

04 Sketch Brick Reveal Detail  
Scale: 1:5

- xref's loaded in file

1. CONTRACTOR IS RESPONSIBLE FOR ALL SETTING OUT AND MUST CHECK DIMENSIONS ON SITE BEFORE WORK IS PUT IN HAND
2. WRITTEN DIMENSIONS ONLY TO BE TAKEN THIS DRAWING MUST NOT BE SCALED
3. ARCHITECT TO BE IMMEDIATELY NOTIFIED OF SUSPECTED OMISSIONS OR DISCREPANCIES

REVISIONS		
P1	PRELIMINARY ISSUE	11.07.16 rkc
P2	Reveal changed to 90 per Client Instruction	26.07.16 rkc
P3	Juliet added to assist SE	26.07.16 rkc

This drawing is for information only and not construction. It remains the Contractor/Builder's responsibility to ensure the efficacy and obtain warranties and certification from the SAP specialist, Structural Consultant and NHBC inspector for any and all information contained herein prior to construction. All fabrication shown inductively. Metalwork subject to specialist design by metalwork fabricator

PRELIMINARY SKETCH ISSUE

RDJW

ARCHITECTS



RDJW ARCHITECTS LIMITED  
QUOIN HOUSE . 9-11 EAST PARK  
CRAWLEY . WEST SUSSEX . RH10 6AN  
TEL: 01293 404300 . FAX: 01293 404299  
E M A I L : info@rdjwarchitects.co.uk  
W E B S I T E : www.rdjwarchitects.co.uk

PROJECT  
Housing Development  
Springfield Hospital  
Hebdon Road  
Tooting

Sketch  
Brick Reveal  
Detail

DATE	09.06.16	SCALE	1:5 @ A1
DRAWN	RKC	DRG. NO.	4720-699
CHECKED		REV.	P3