

1. CONTRACTOR IS RESPONSIBLE FOR ALL SETTING OUT AND MUST CHECK DIMENSIONS ON SITE BEFORE WORK IS PUT IN HAND
2. WRITTEN DIMENSIONS ONLY TO BE TAKEN THIS DRAWING MUST NOT BE SCALED
3. ARCHITECT TO BE IMMEDIATELY NOTIFIED OF SUSPECTED OMISSIONS OR DISCREPANCIES


REVISIONS	DATE	BY
ISSUED FOR CONSTRUCTION	24.10.16	rkc

Fire Strategy Key
 While every attempt to maintain correct fire compartmentation during the design, it remains the Contractors responsibility to ensure fire compartmentation integrity is maintained, repaired and made good.


- FR-30 Denotes 30 minute fire rating partition
- FR-60 Denotes 60 minute fire rating partition
- FR-90 Denotes 90 minute fire rating partition
- Cav Denotes 30 minute fire rated cavity barrier

Denotes direction of escape


- Denotes Illuminated Fire Exit sign
- Denotes Fire Escape - Keep Clear sign

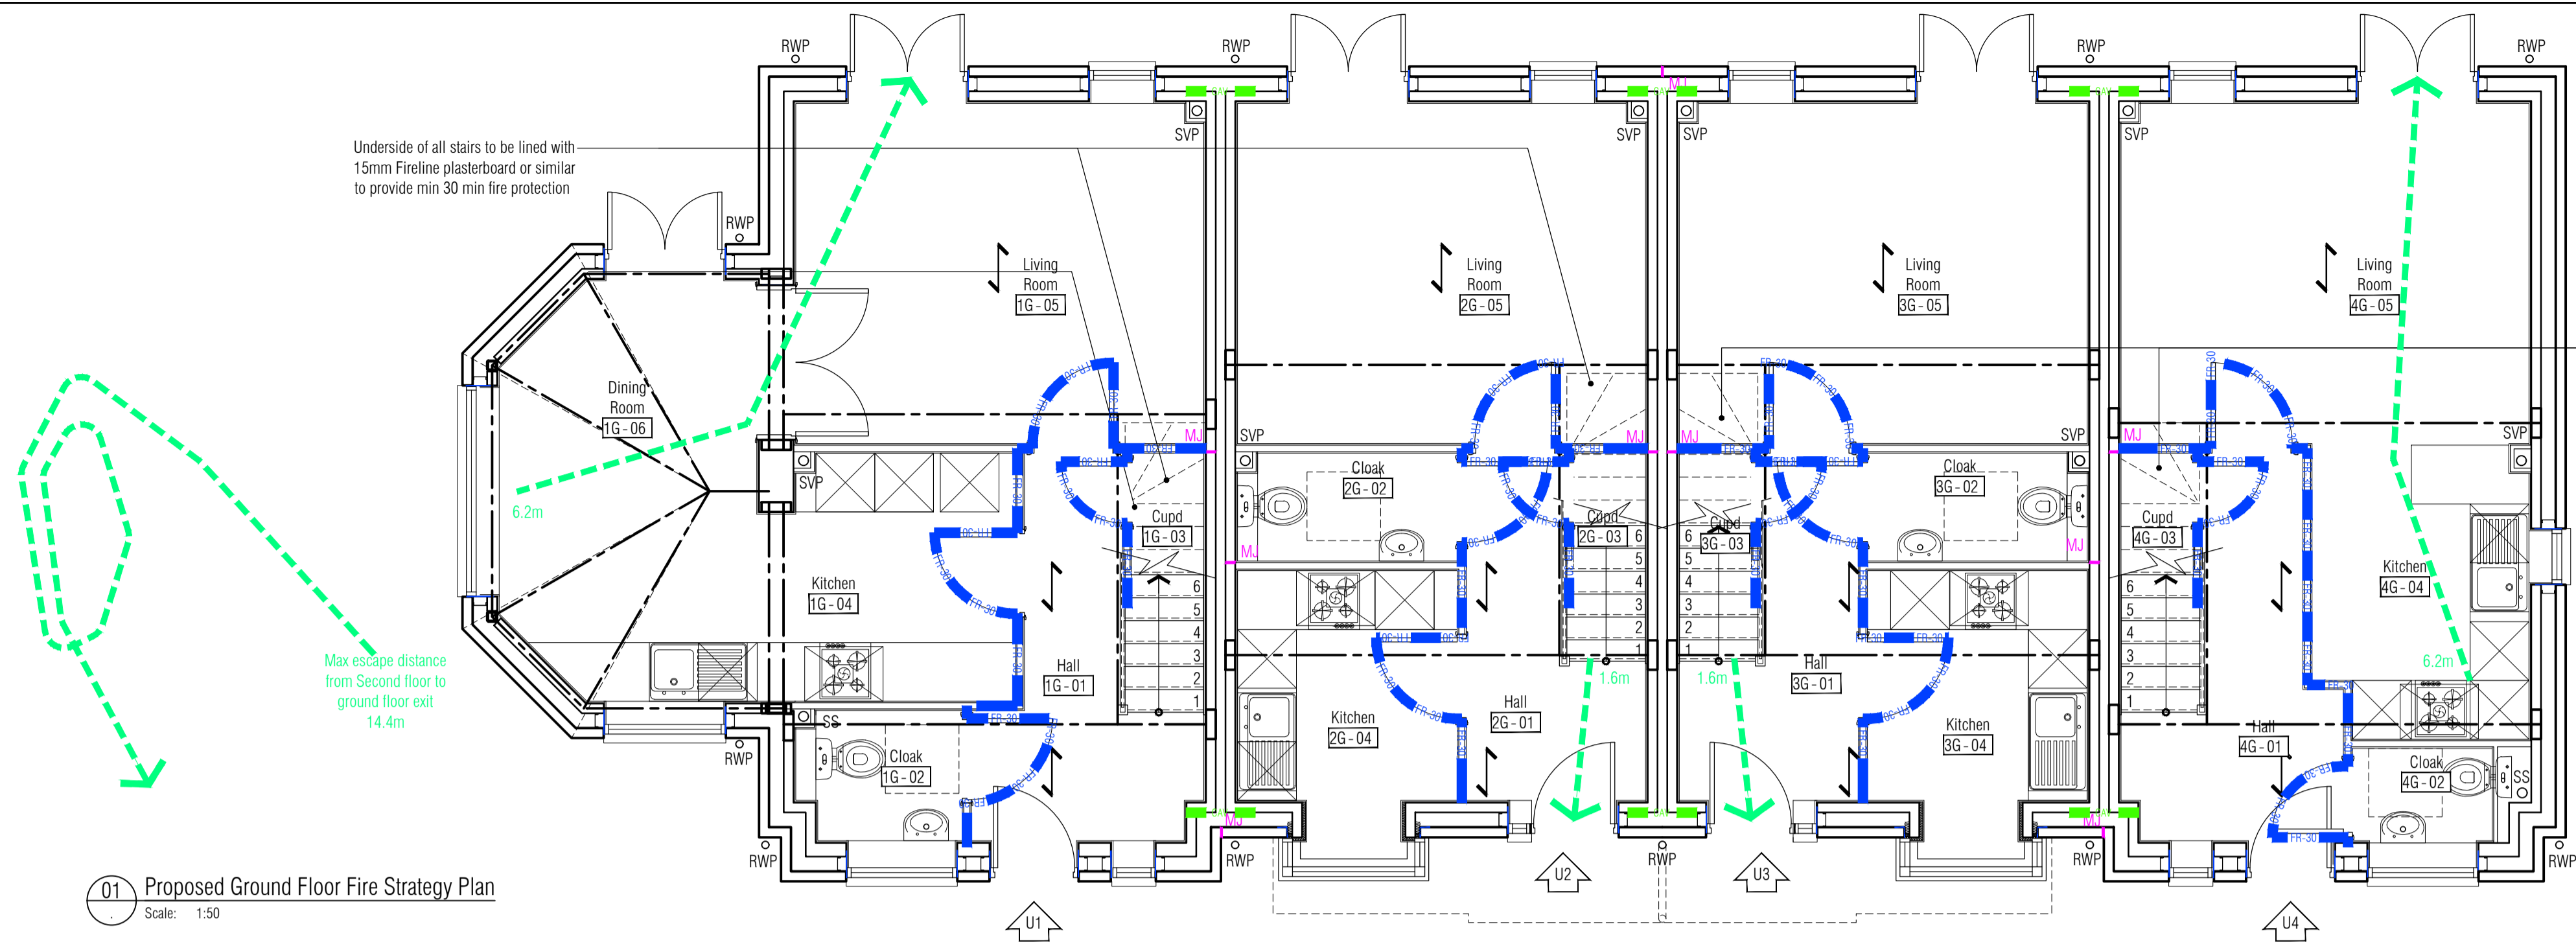


01 Proposed Ground Floor Fire Strategy Plan
 Scale: 1:50

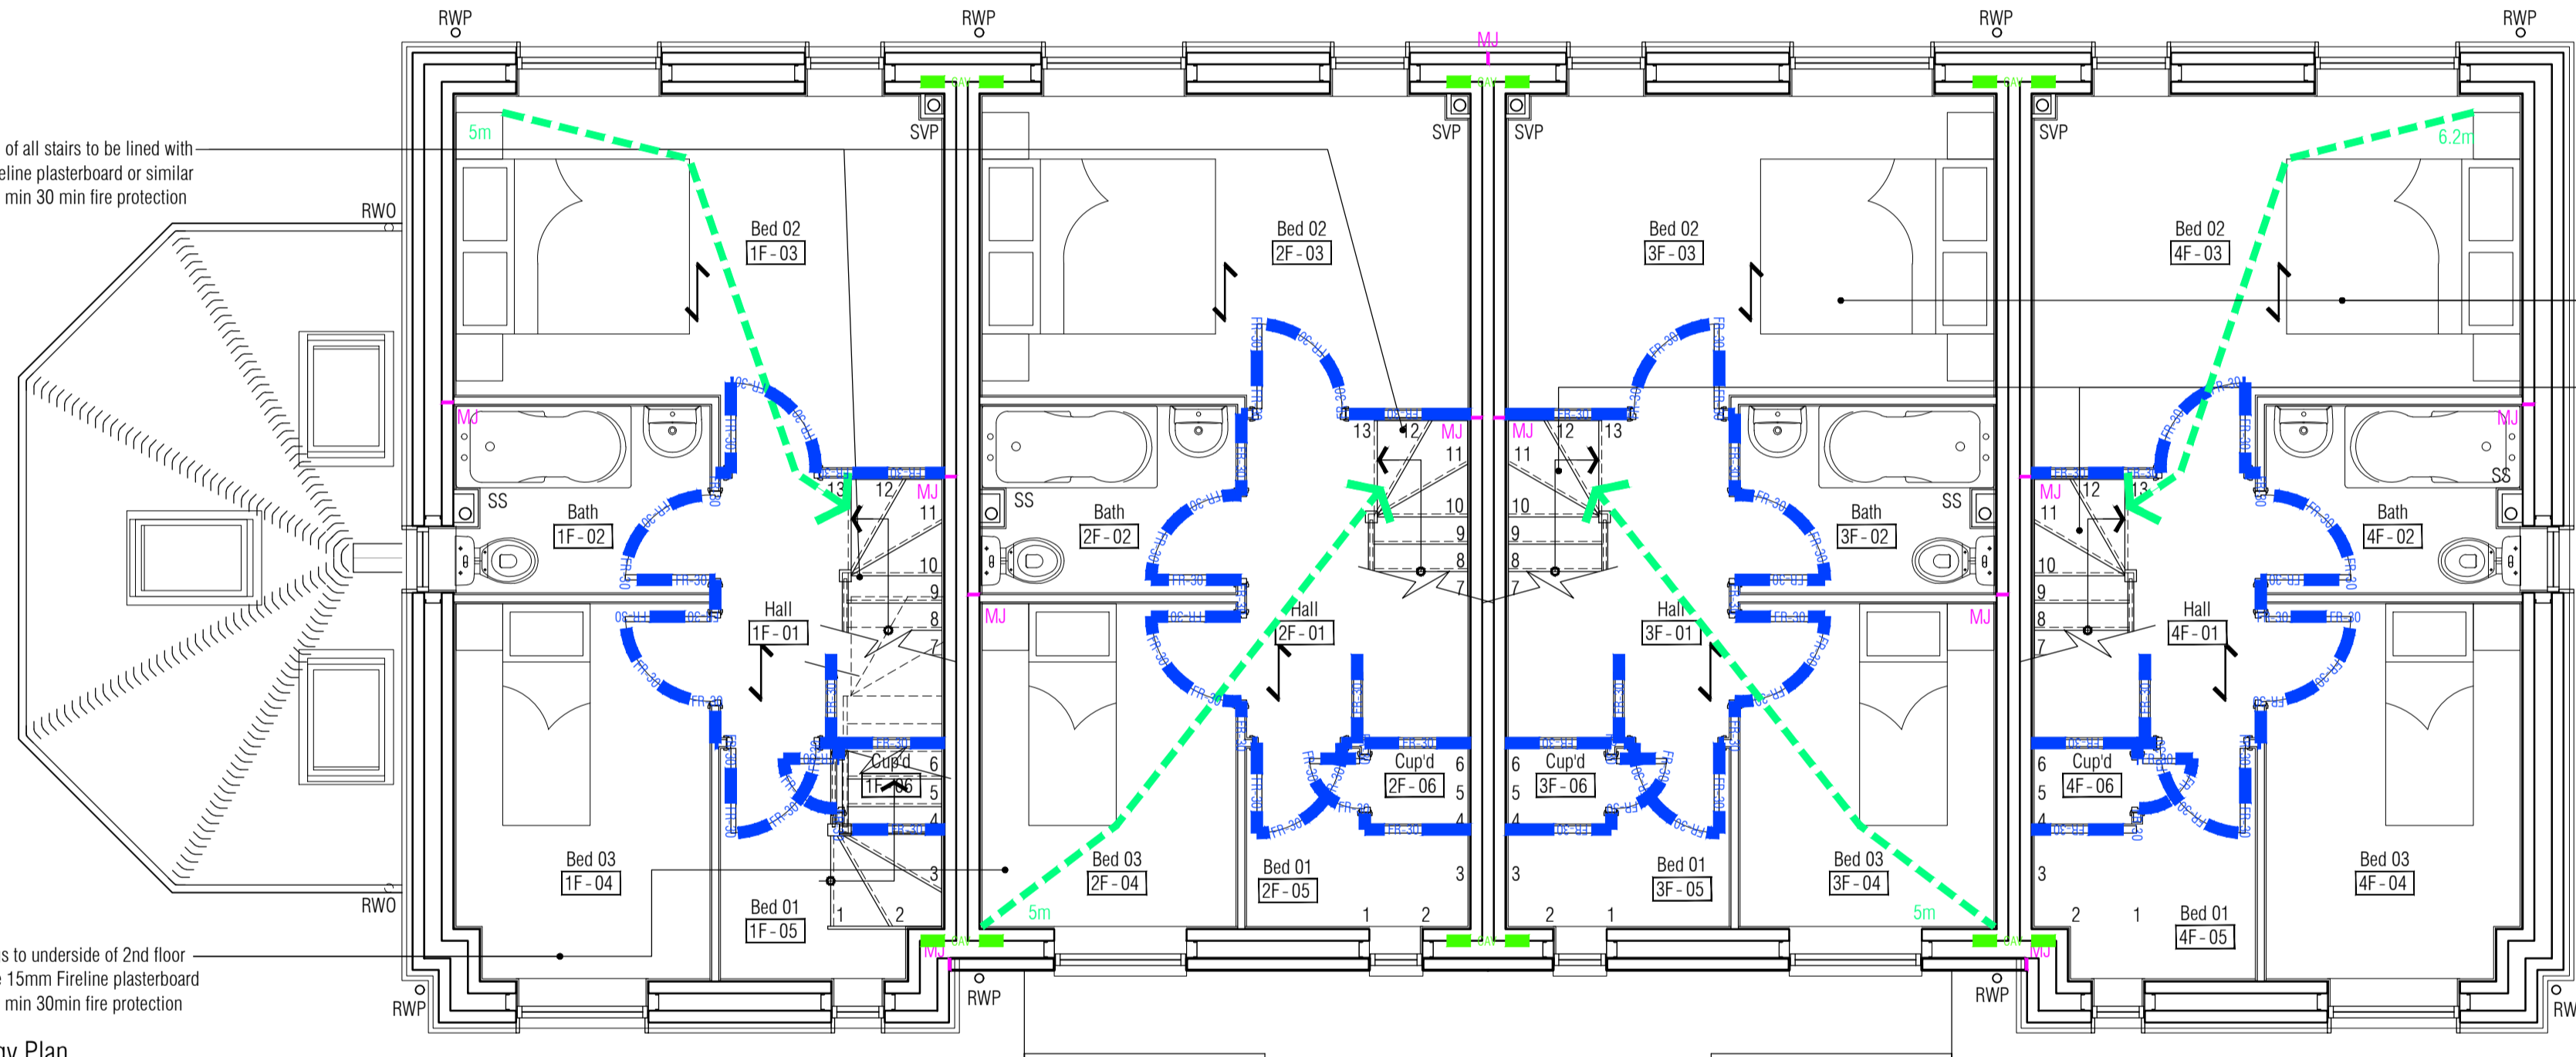

02 Proposed First Floor Fire Strategy Plan
 Scale: 1:50

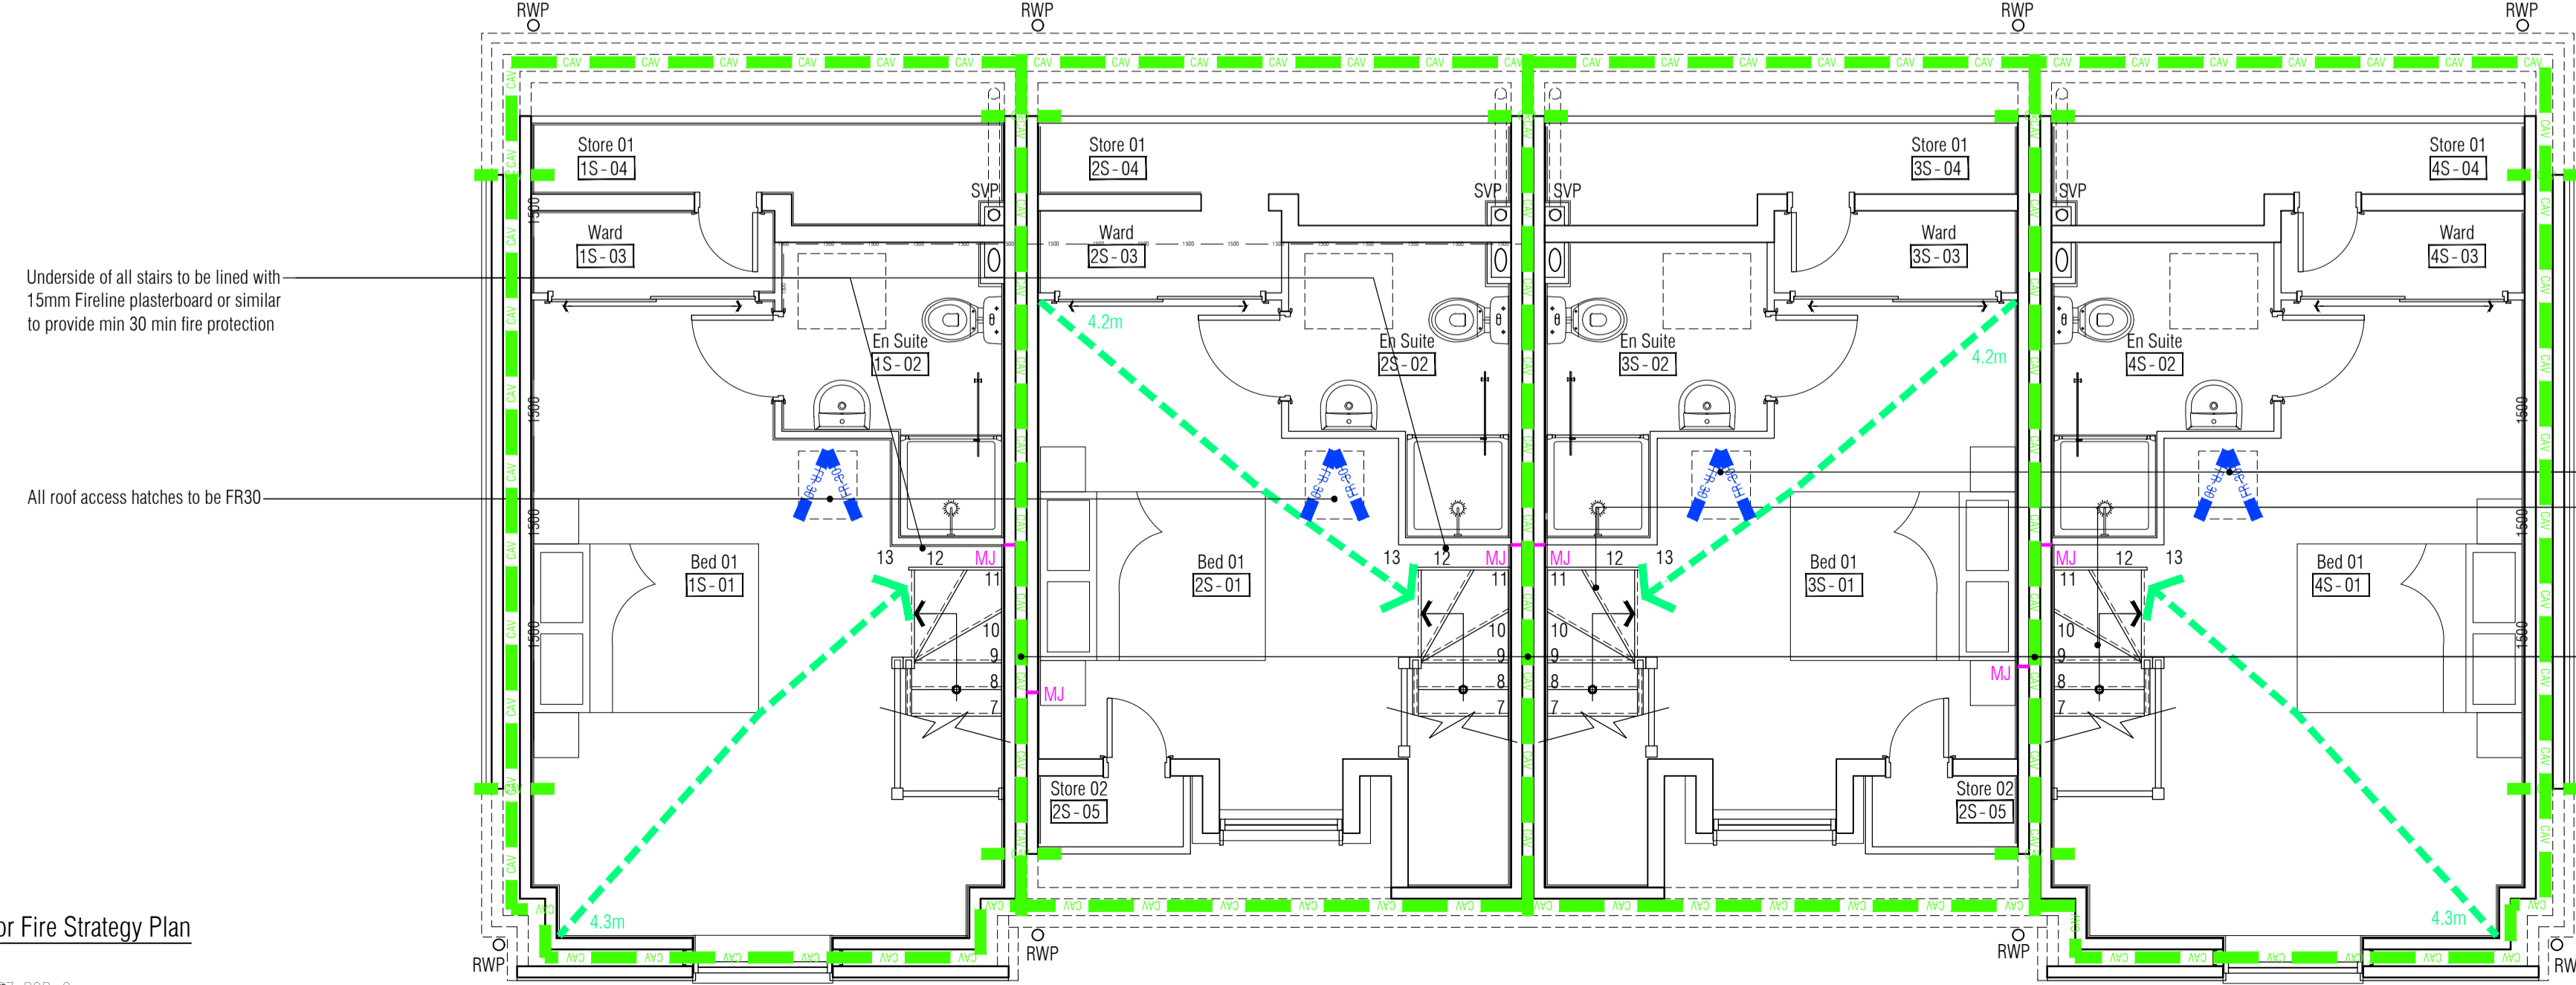

03 Proposed Second Floor Fire Strategy Plan
 Scale: 1:50

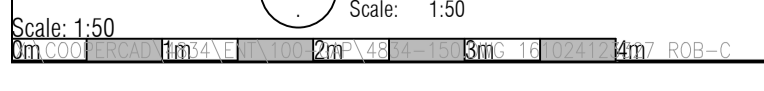

ISSUED FOR CONSTRUCTION

RDJW
 ARCHITECTS



RDJW ARCHITECTS LIMITED
 QUIN HOUSE . 9-11 EAST PARK
 CRAWLEY . WEST SUSSEX . RH10 6AN
 TEL: 01293 404300 . FAX: 01293 404299
 E M A I L : info@rdjwarchitects.co.uk
 W E B S I T E : www.rdjwarchitects.co.uk

PROJECT
 Devon House
 Horsham Road
 South Holmwood
 RH5 4NG

Luminar
 DEVELOPMENTS

Proposed Units 1 - 4
 Fire Strategy
 Plans

DATE	15.04.16	SCALE	1:50 @ A1
DRAWN	RKC	DRG. NO.	4834-150
CHECKED		REV.	C1