

1. CONTRACTOR IS RESPONSIBLE FOR ALL SETTING OUT AND MUST CHECK DIMENSIONS ON SITE BEFORE WORK IS PUT IN HAND
2. WRITTEN DIMENSIONS ONLY TO BE TAKEN THIS DRAWING MUST NOT BE SCALED
3. ARCHITECT TO BE IMMEDIATELY NOTIFIED OF SUSPECTED OMISSIONS OR DISCREPANCIES

REVISIONS	DATE	BY
ISSUED FOR CONSTRUCTION	24.10.16	rkc


Fire Strategy Key
While every attempt to maintain correct fire compartmentation during the design, it remains the Contractors responsibility to ensure fire compartmentation integrity is maintained, repaired and made good.

- FR-30 Denotes 30 minute fire rating partition
- FR-60 Denotes 60 minute fire rating partition
- FR-90 Denotes 90 minute fire rating partition
- CAV Denotes 30 minute fire rated cavity barrier


Denotes direction of escape

Denotes Illuminated Fire Exit sign


Denotes Fire Escape - Keep Clear sign

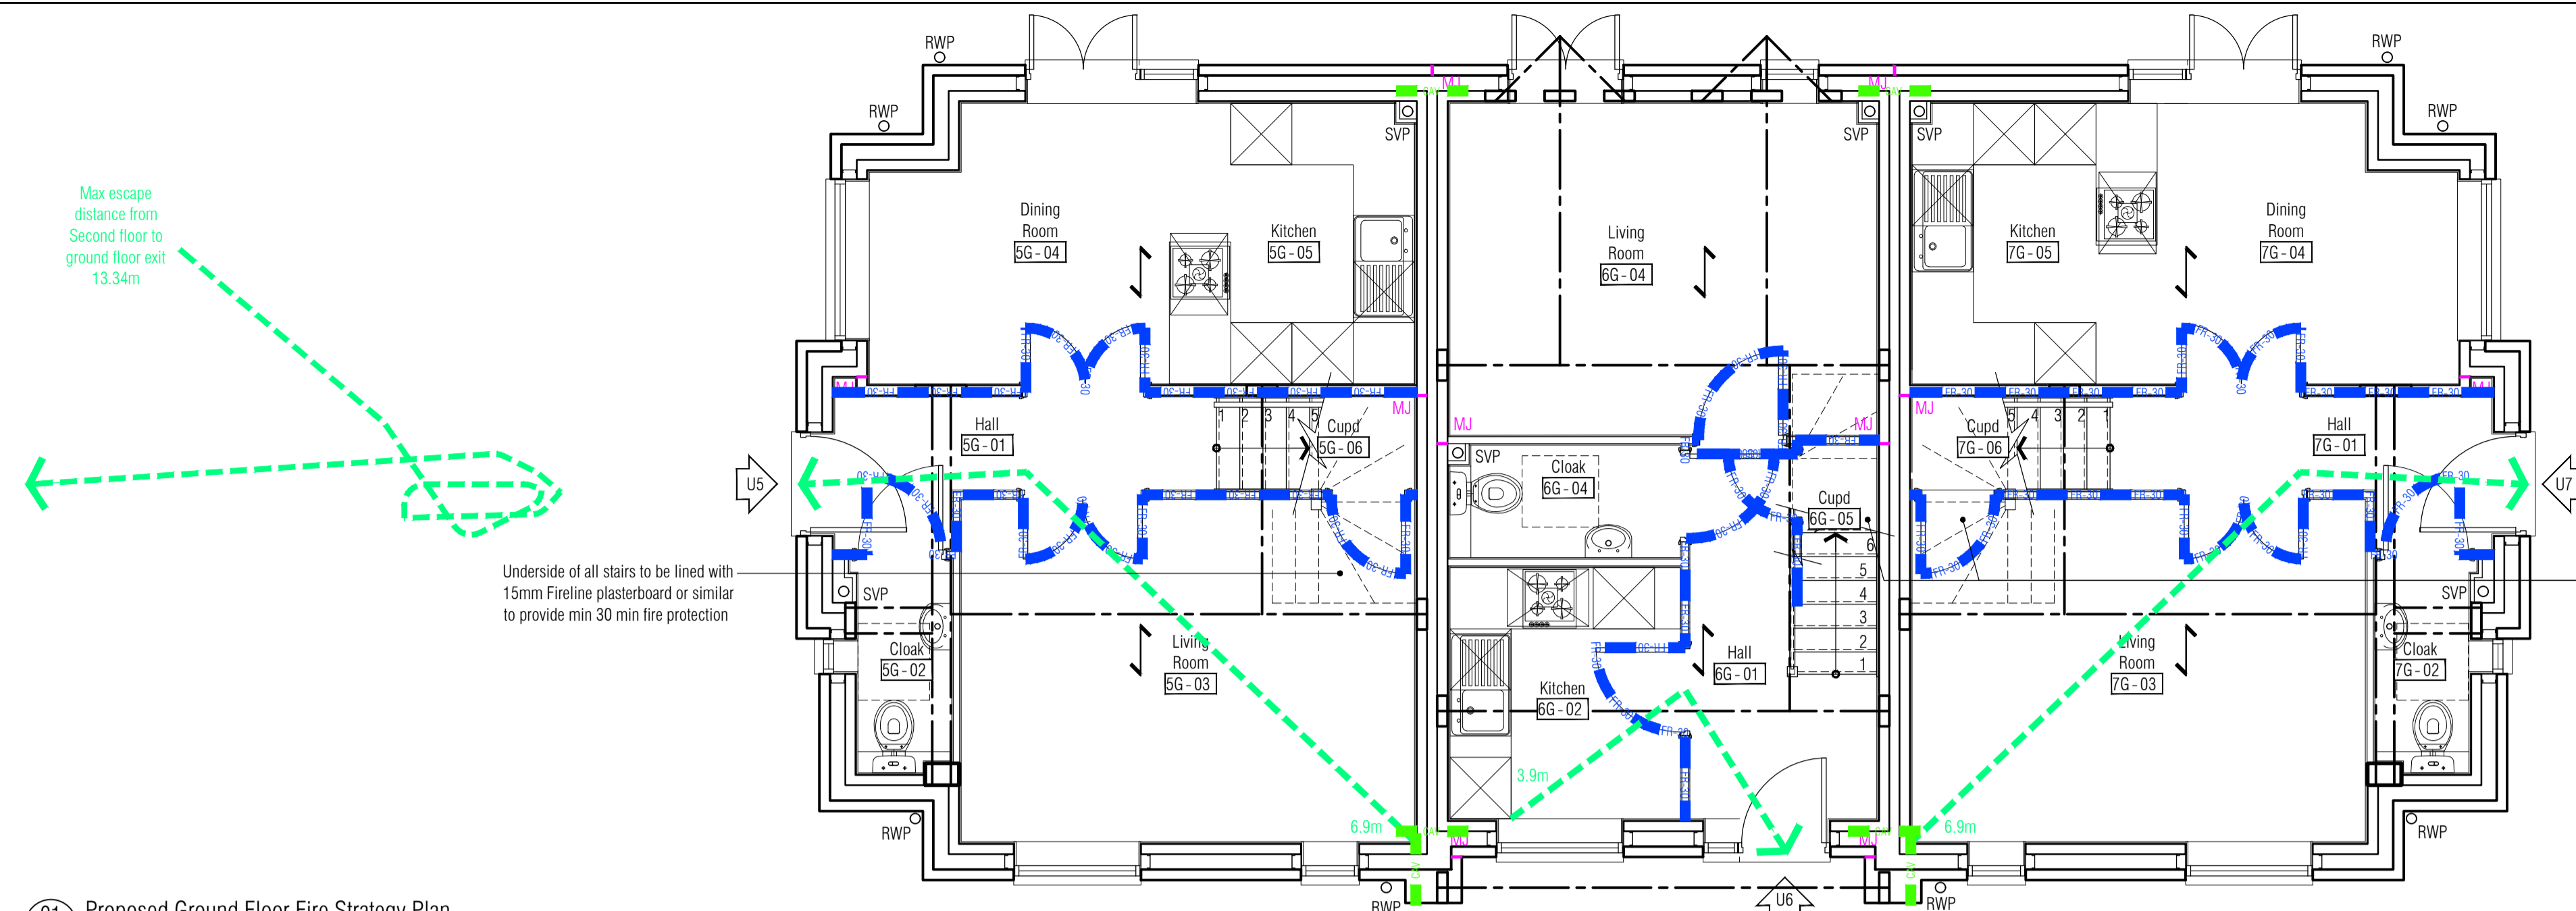

01 Proposed Ground Floor Fire Strategy Plan
Scale: 1:50

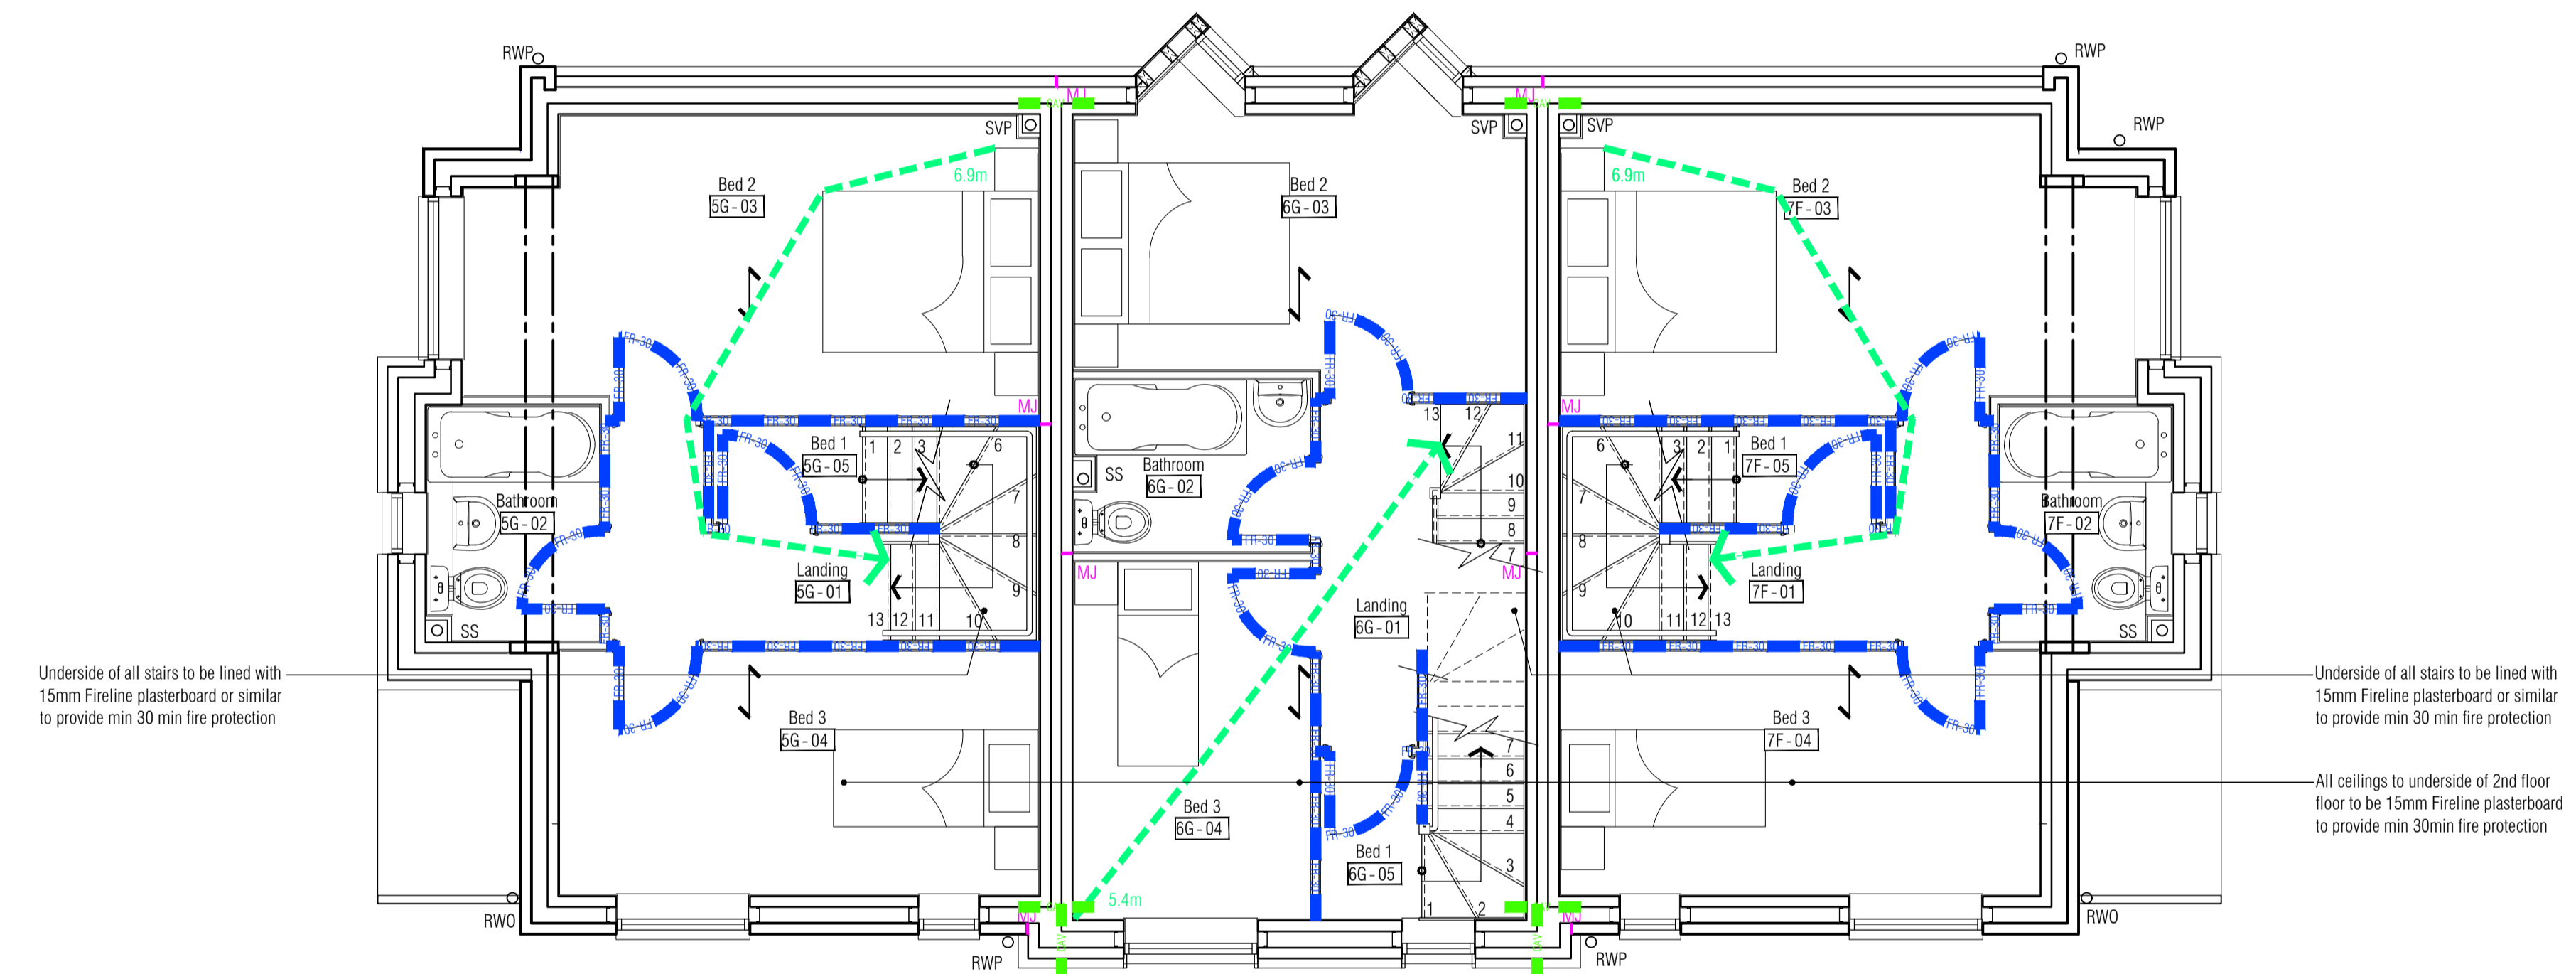

02 Proposed First Floor Fire Strategy Plan
Scale: 1:50

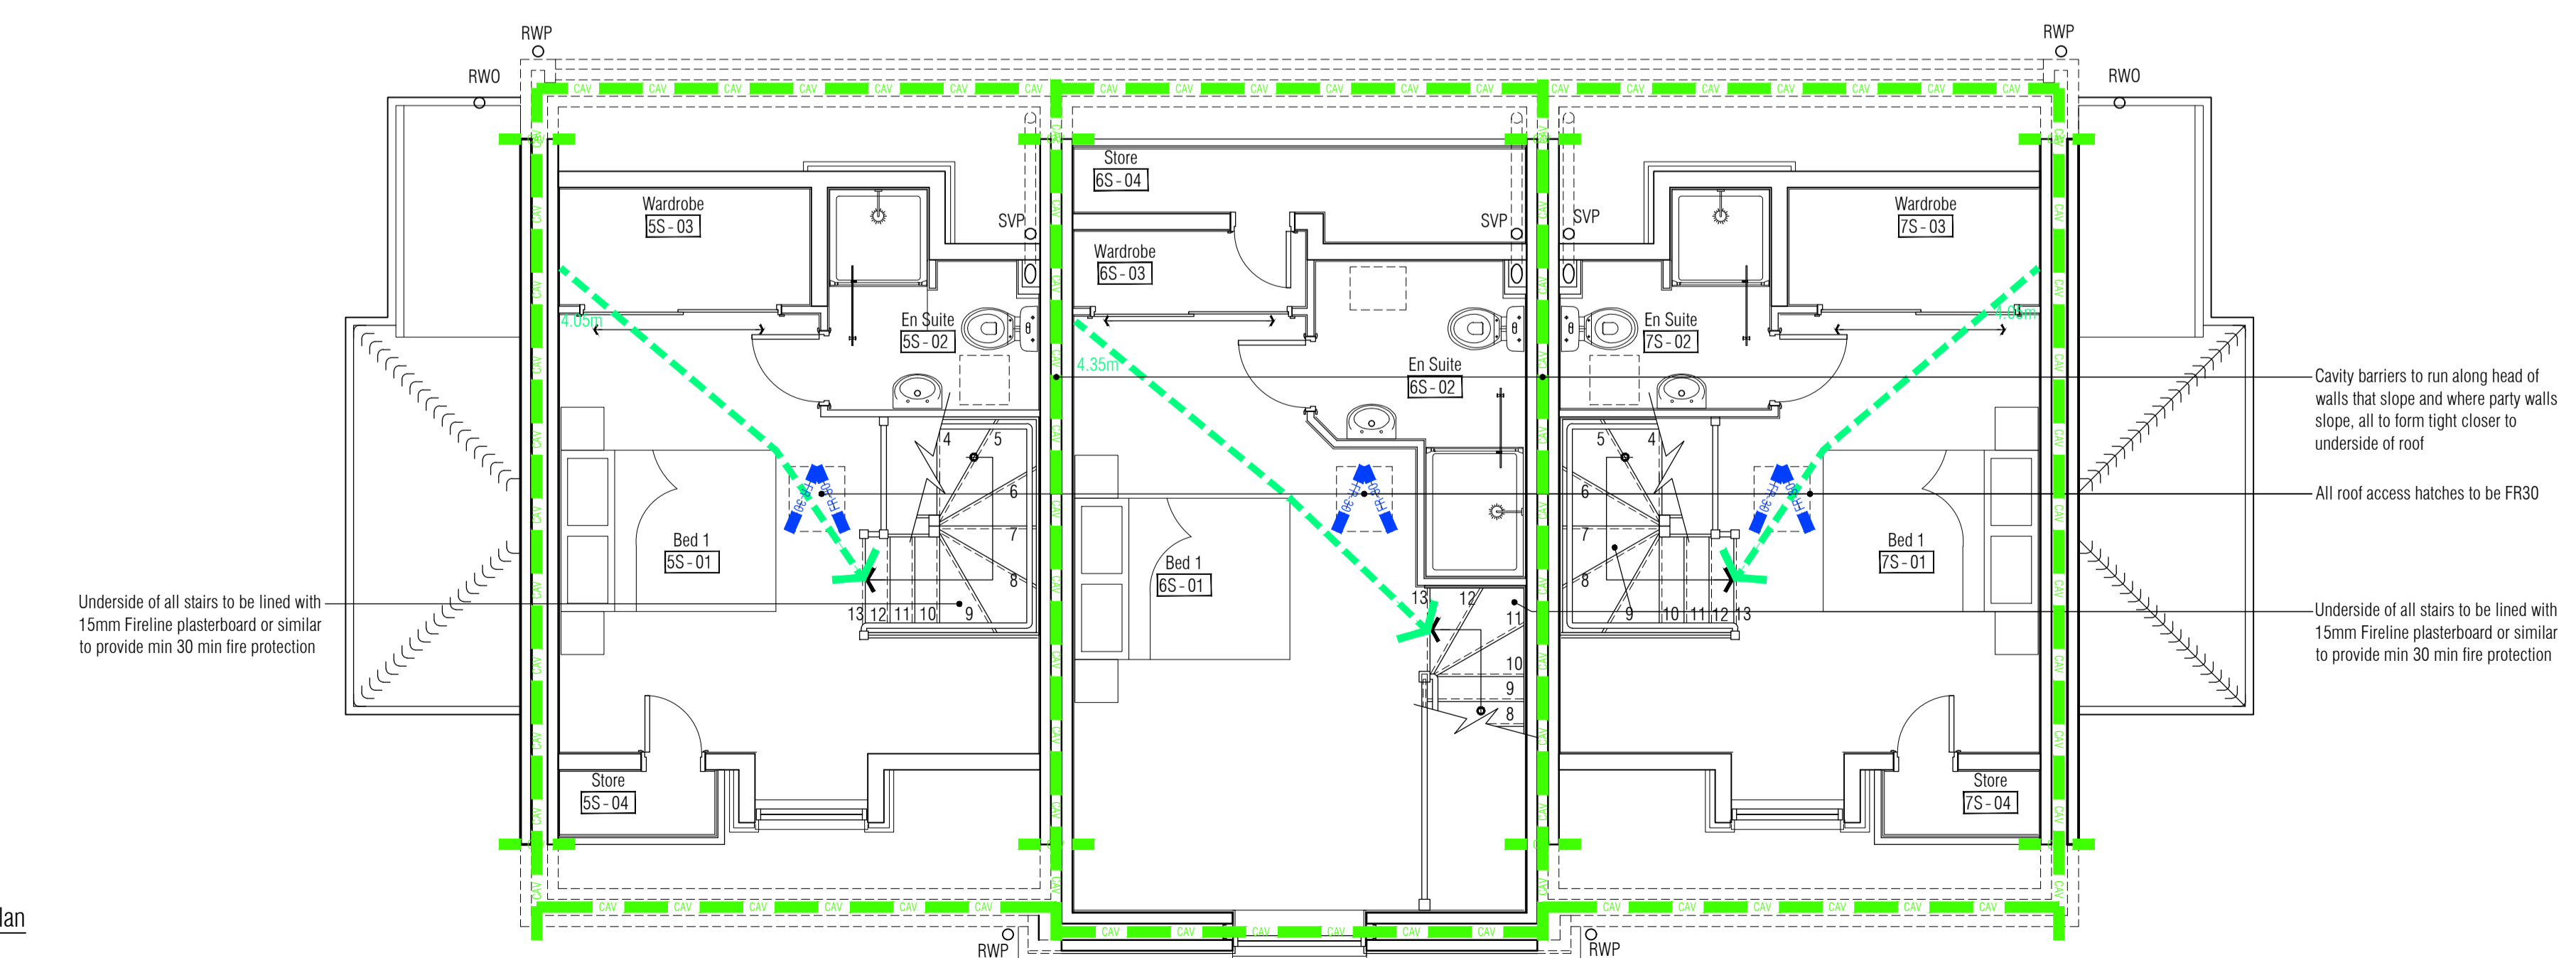

03 Proposed Second Floor Fire Strategy Plan
Scale: 1:50

ISSUED FOR CONSTRUCTION

RDJW
ARCHITECTS



RDJW ARCHITECTS LIMITED
QUIN HOUSE . 9-11 EAST PARK
CRAWLEY . WEST SUSSEX . RH10 6AN
TEL: 01293 404300 . FAX: 01293 404299
E M A I L : info@rdjwarchitects.co.uk
W E B S I T E : www.rdjwarchitects.co.uk

PROJECT
Devon House
Horsham Road
South Holmwood
RH5 4NG

Luminar
DEVELOPMENTS

Proposed Units 5 - 7
Fire Strategy
Plans

DATE	15.04.16	SCALE	1:50 @ A1
DRAWN	RKC	DRG. NO.	4834-155
CHECKED		REV.	C1