




01 Roof Junction Detail  
Scale: 1:5

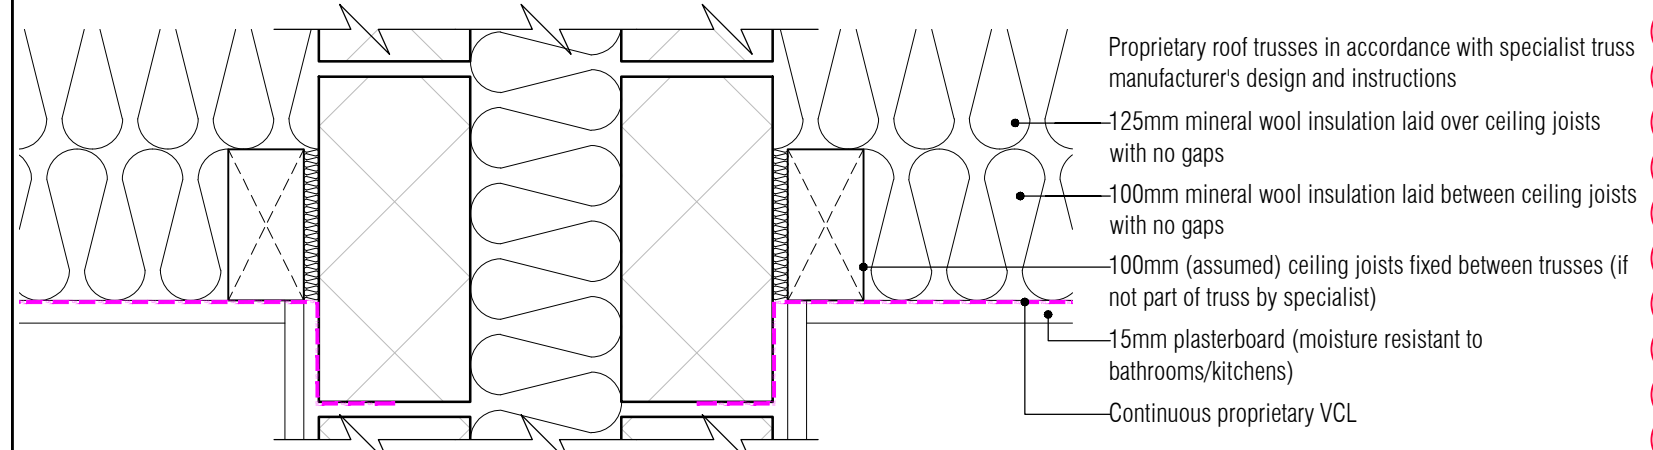


02 Second Floor Ceiling Junction Detail  
Scale: 1:5

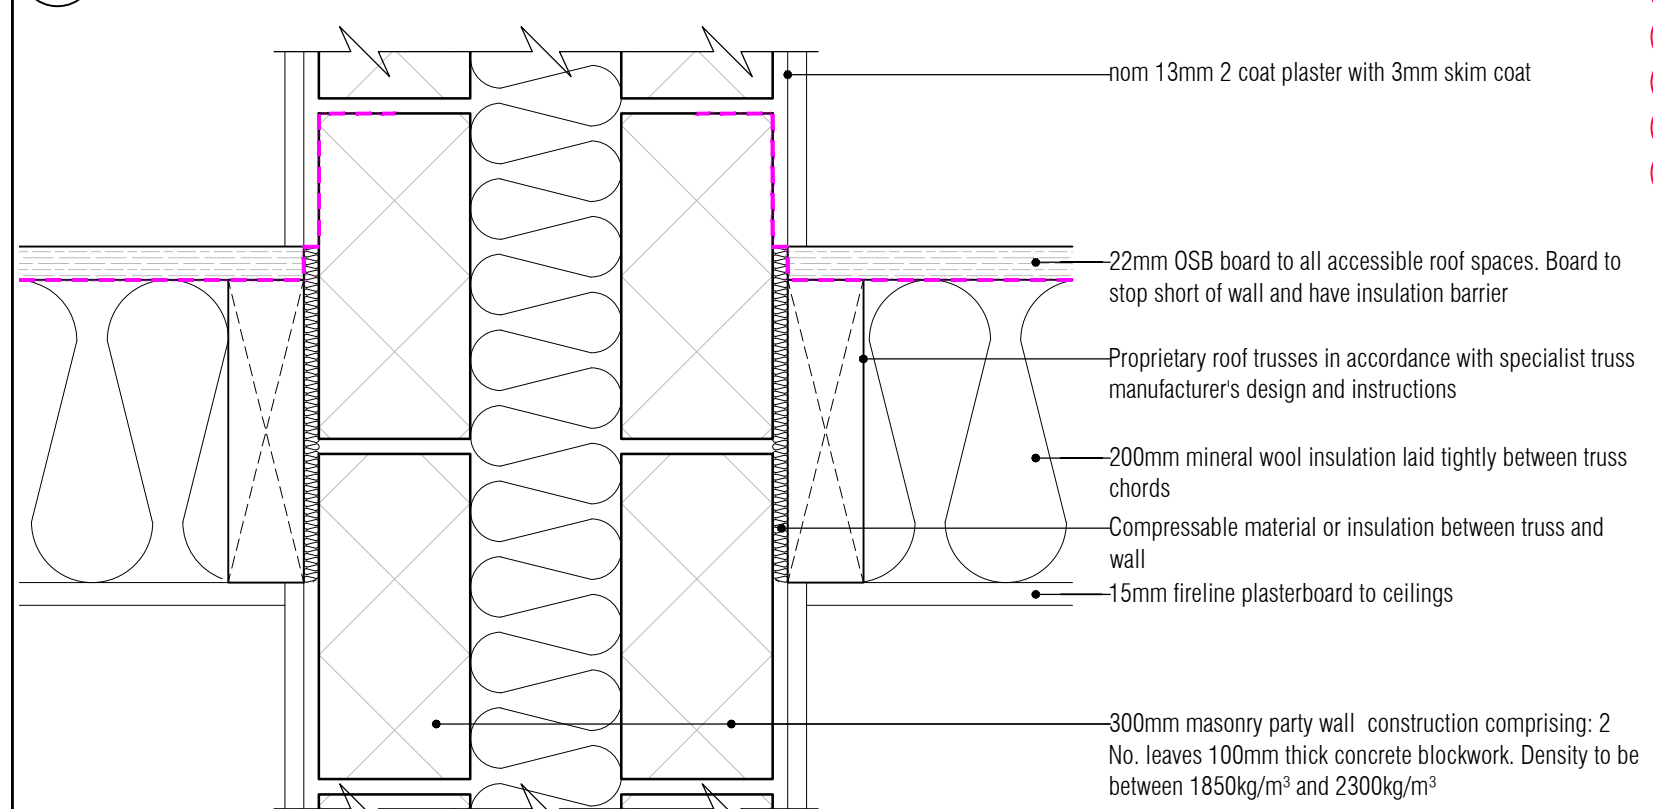



03 Second Floor Floor Junction Detail  
Scale: 1:5

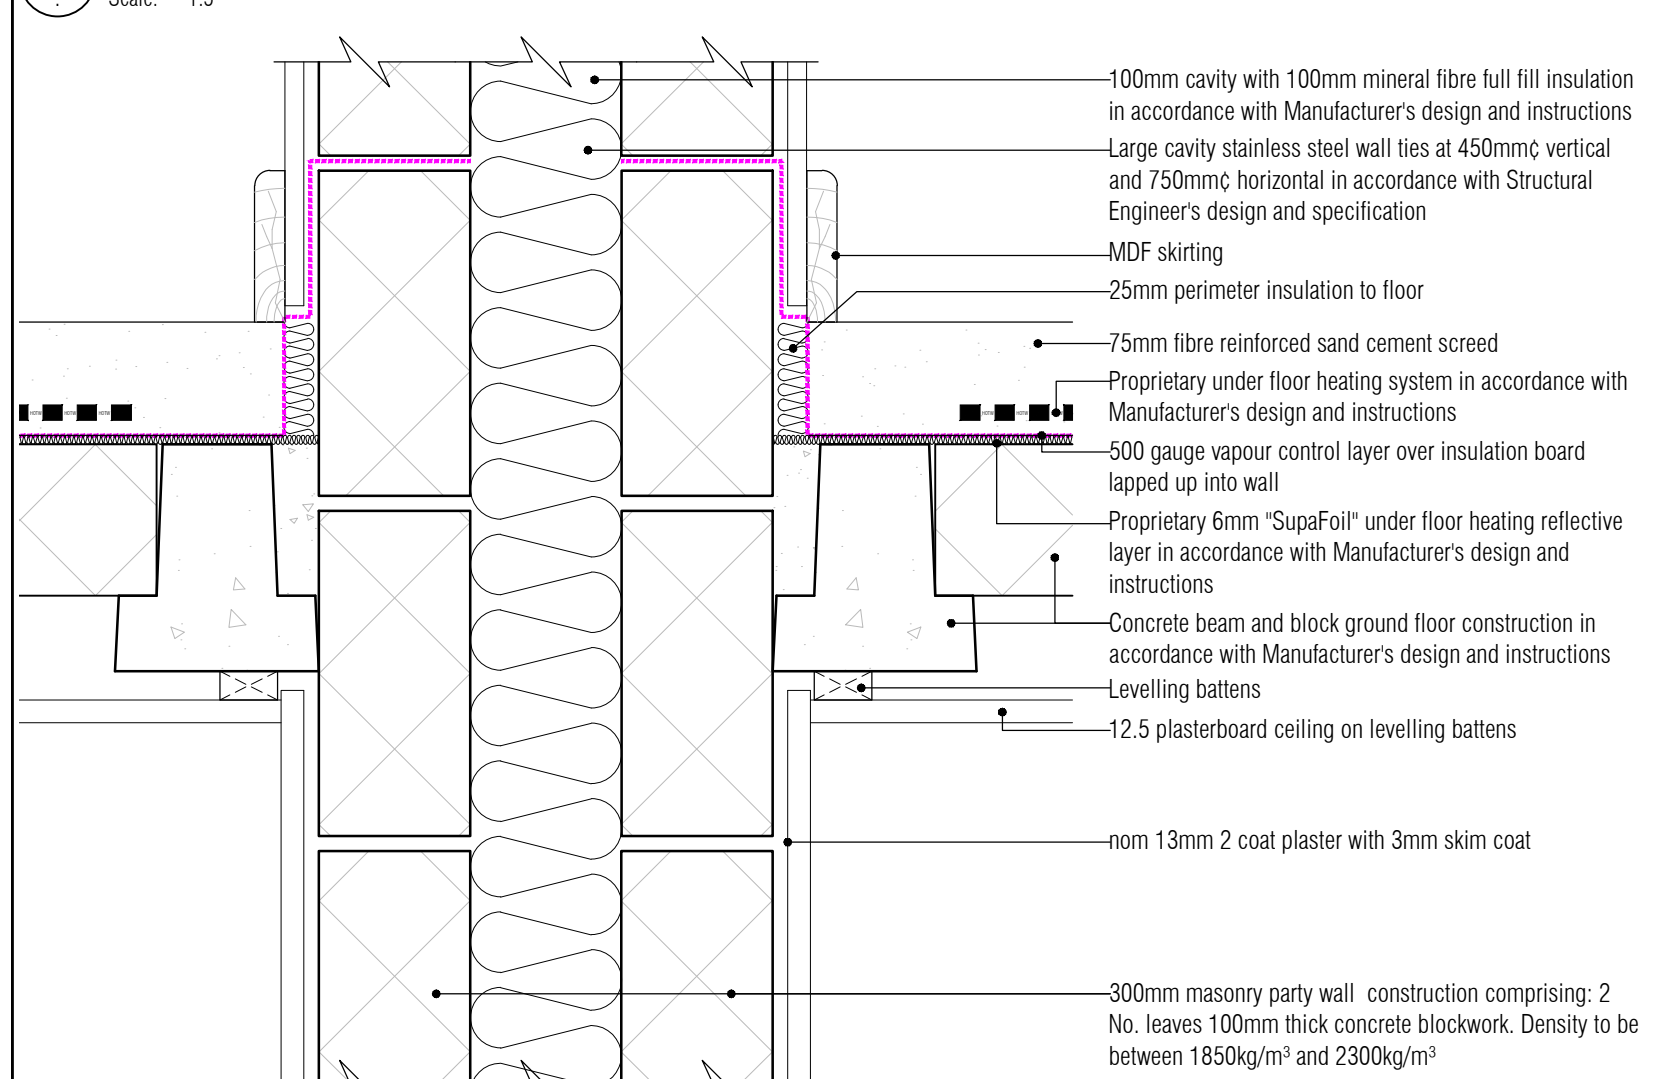


04 First Floor Floor Junction Detail  
Scale: 1:5

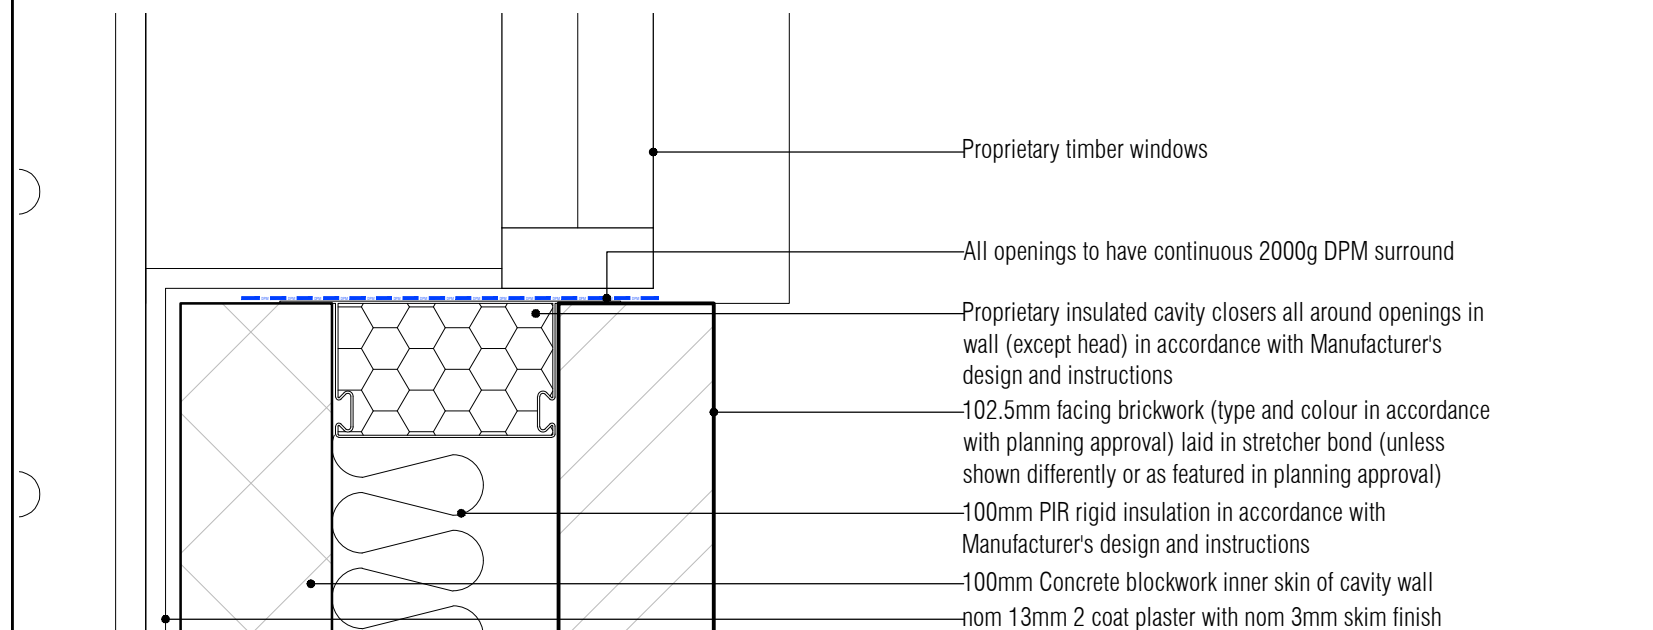


06 Typical Jamb Plan Detail  
Scale: 1:5

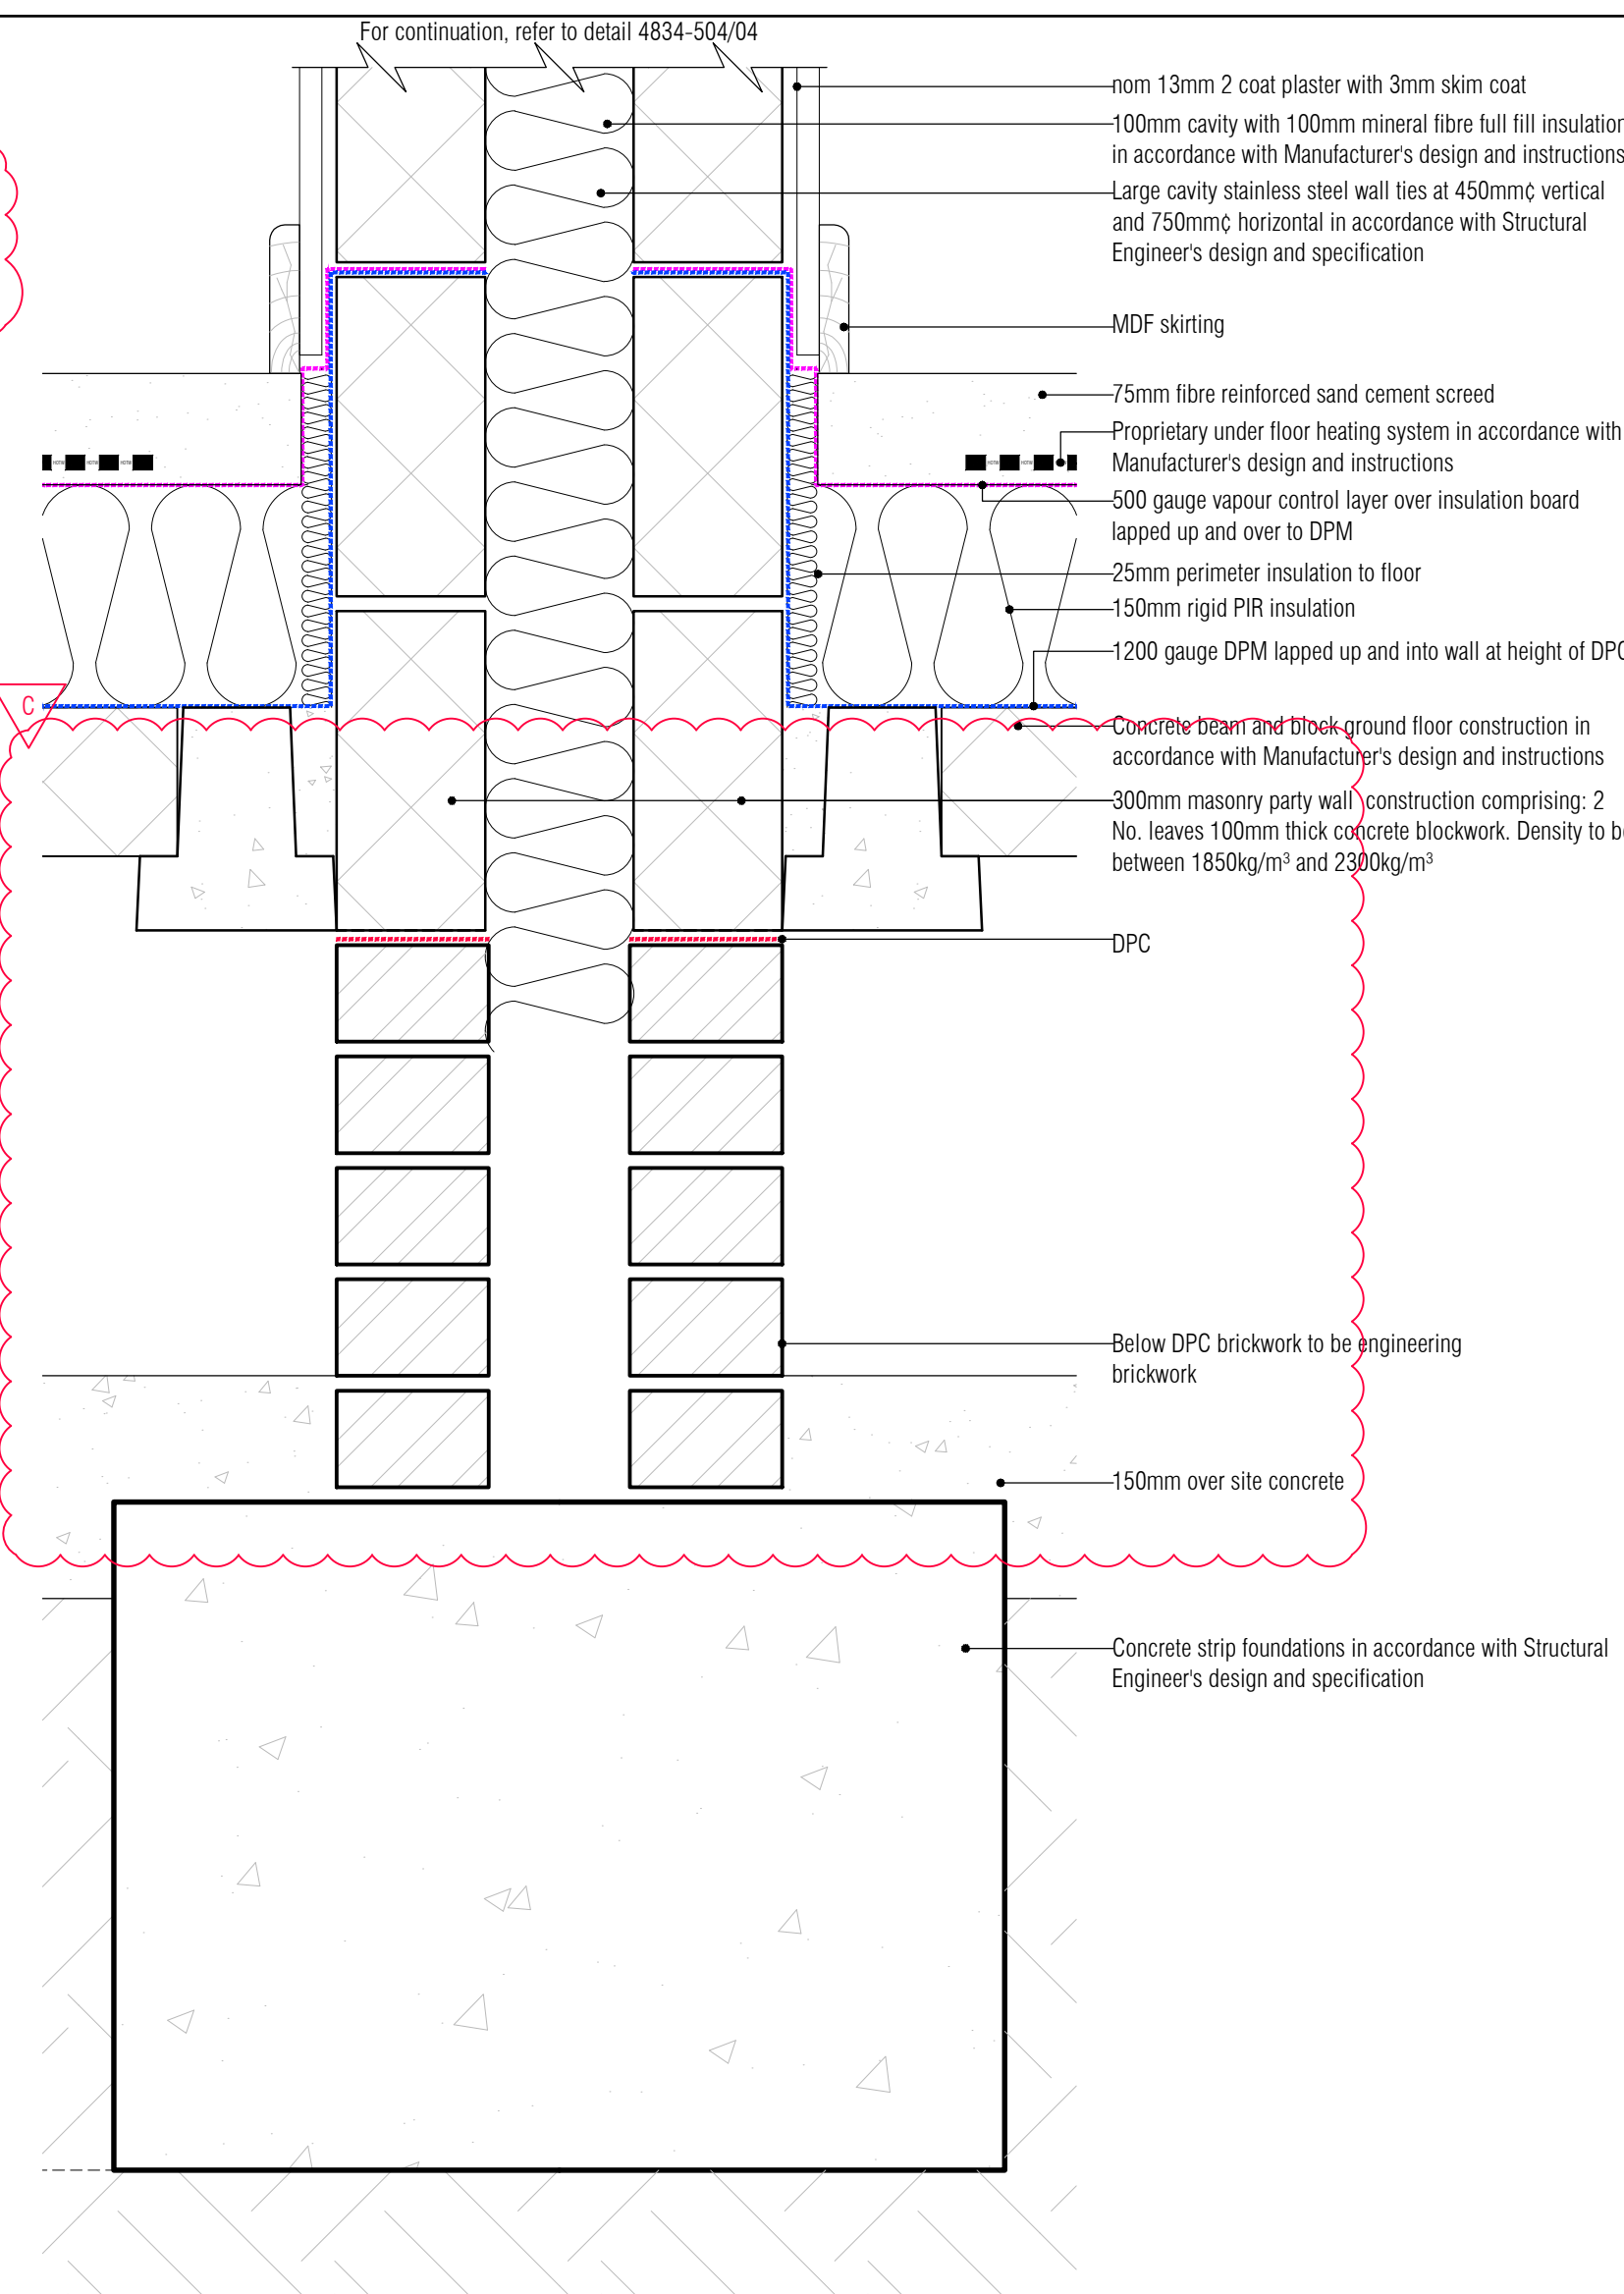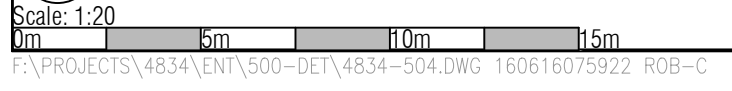


05 Ground Floor Floor and Foundation Junction Detail  
Scale: 1:5

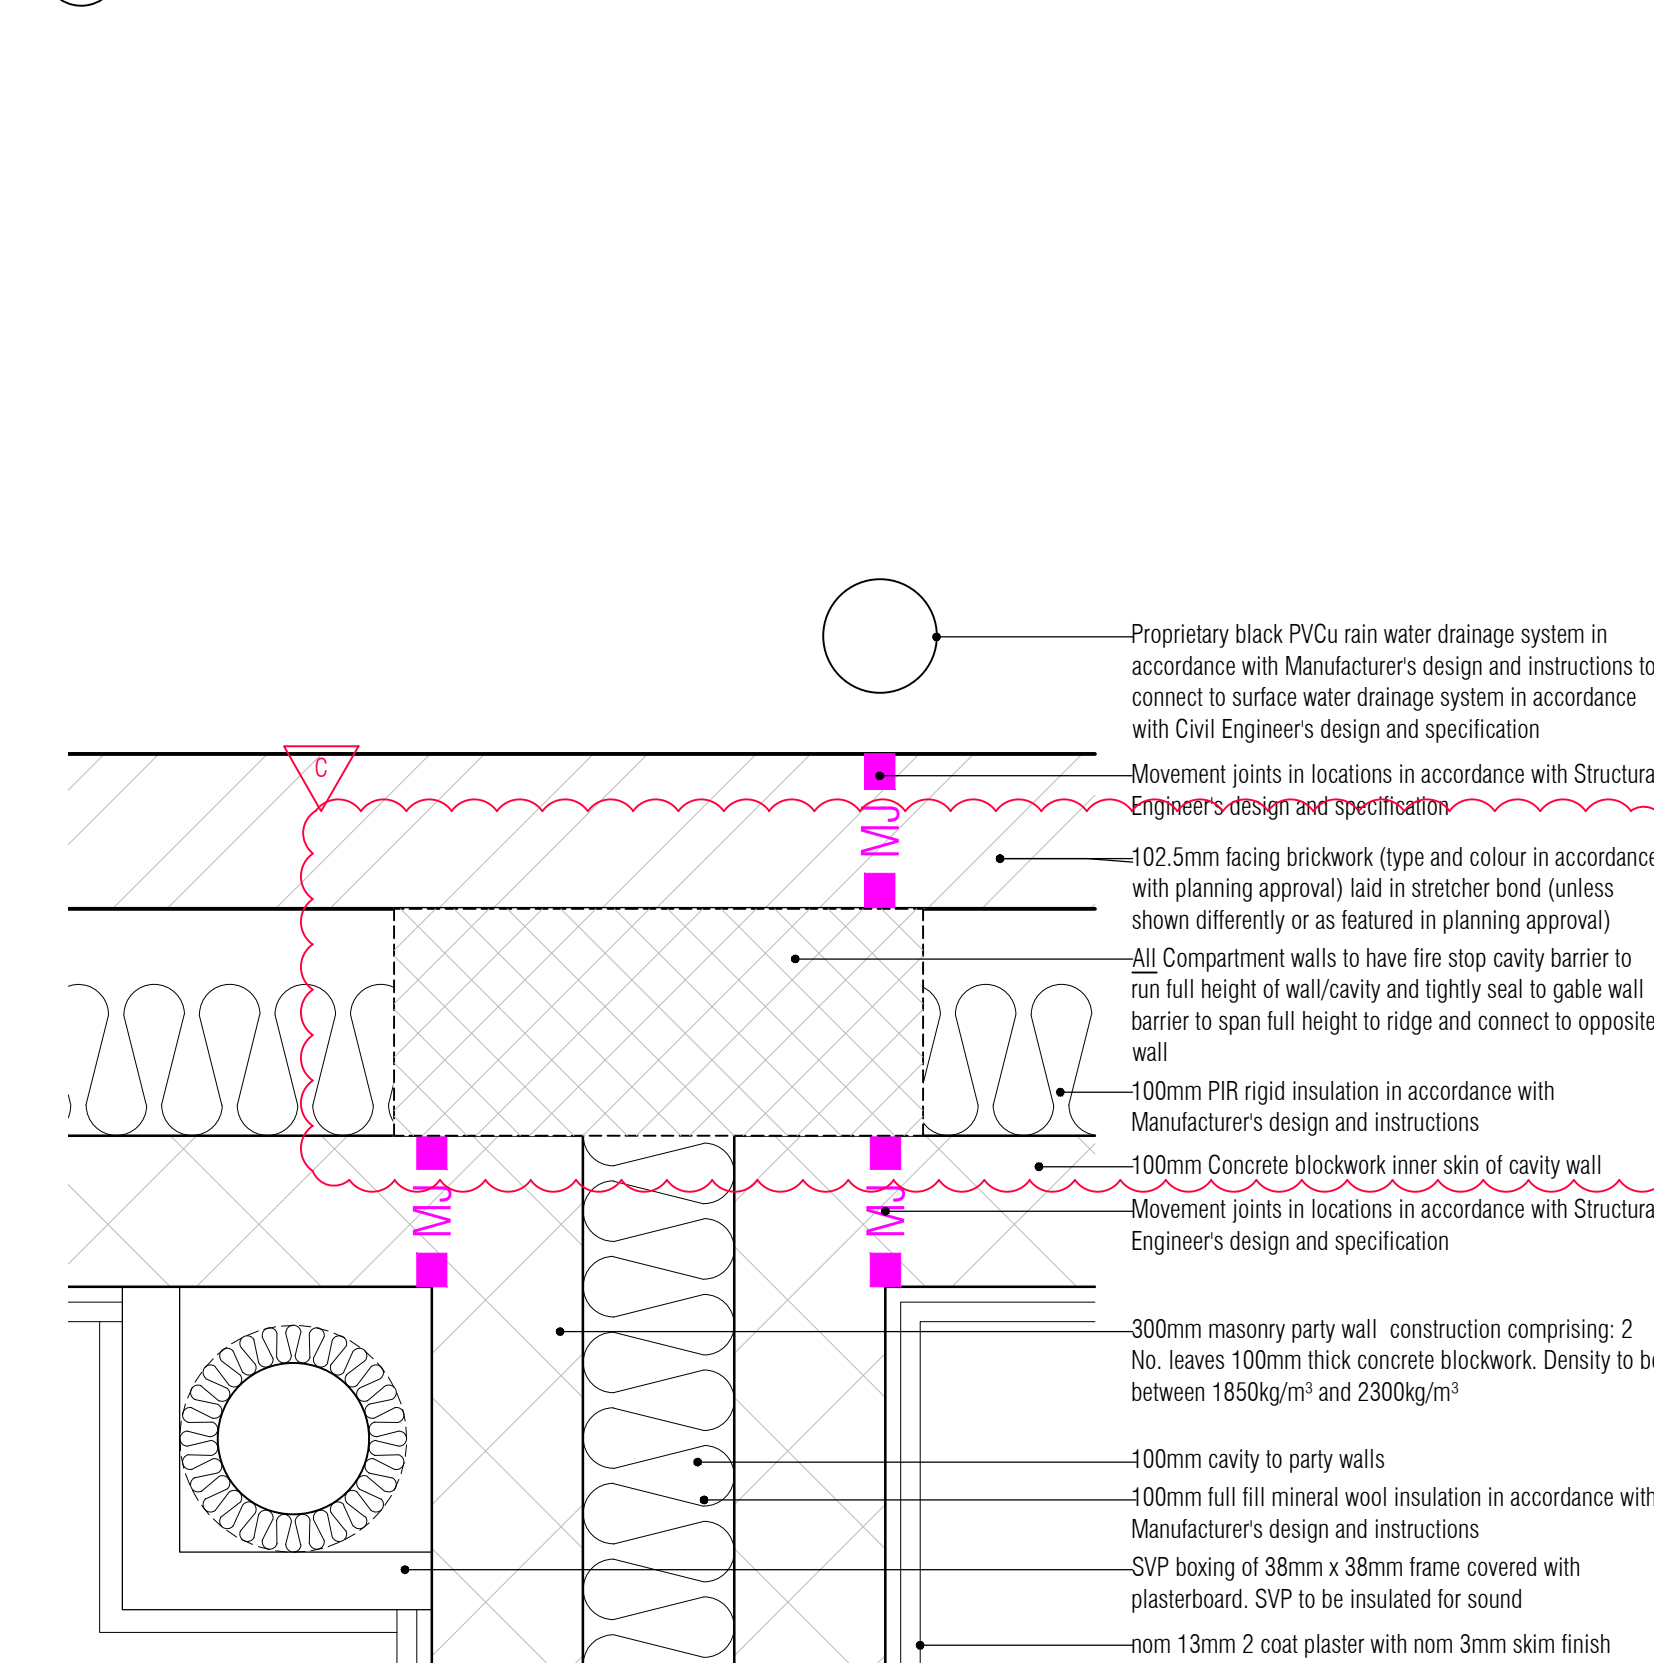


07 Typical Party Wall / External Wall Junction Plan Detail  
Scale: 1:5

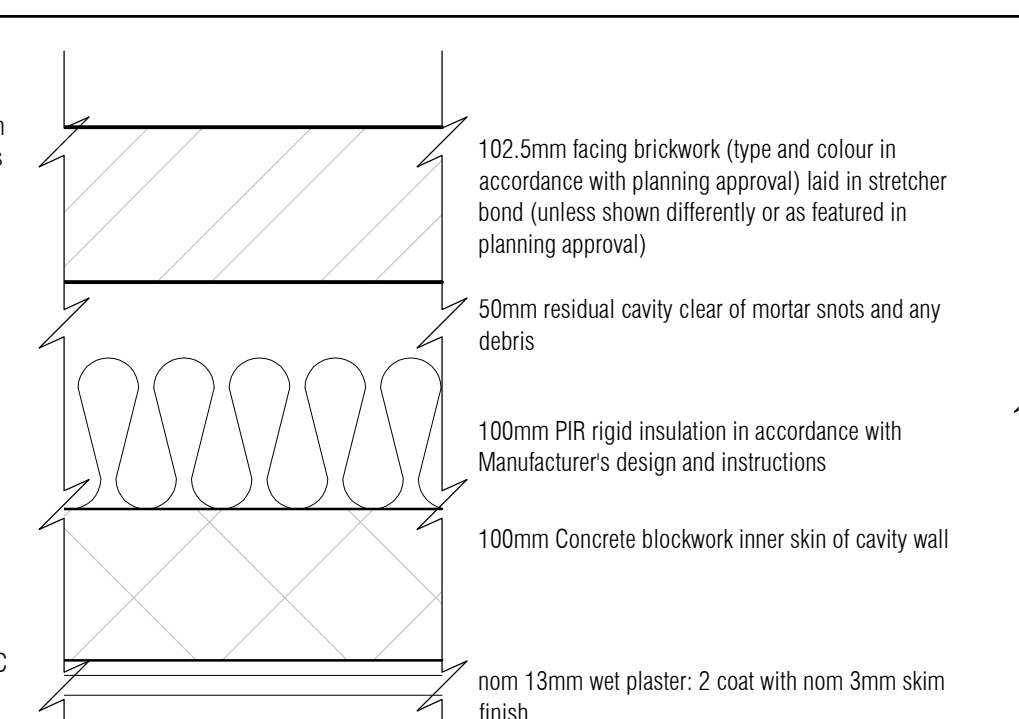


08 Typical External Brick Block Cavity Wall Plan Detail  
Scale: 1:5

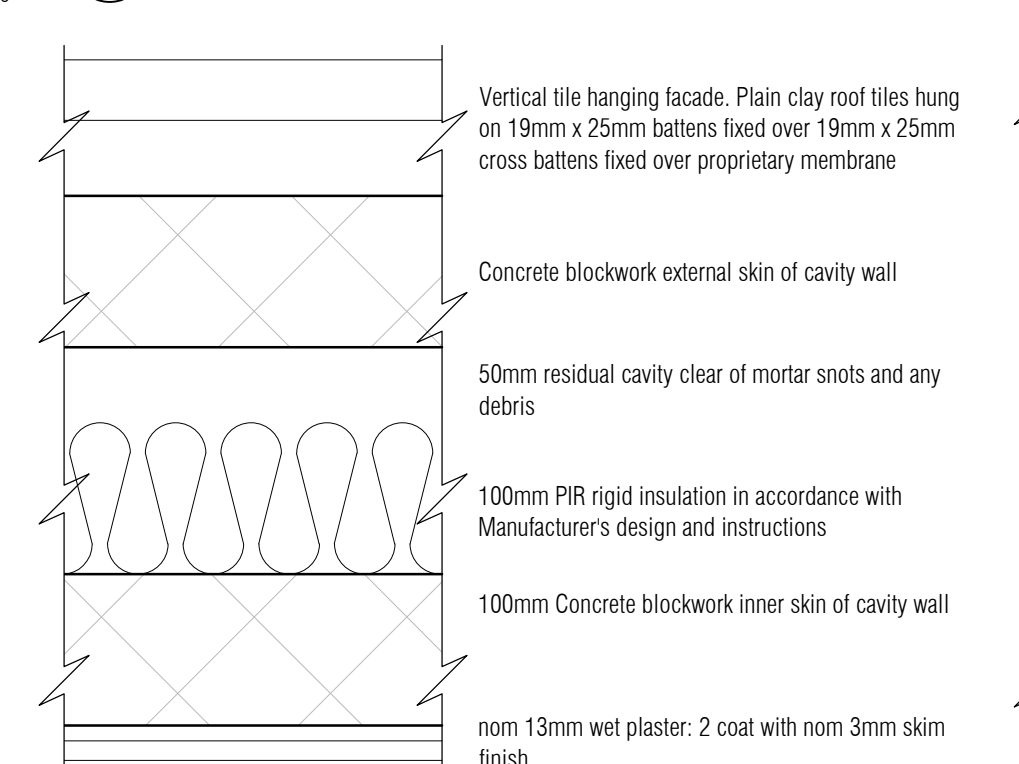


09 Typical External Tile Hung Block Cavity Wall Plan Detail  
Scale: 1:5

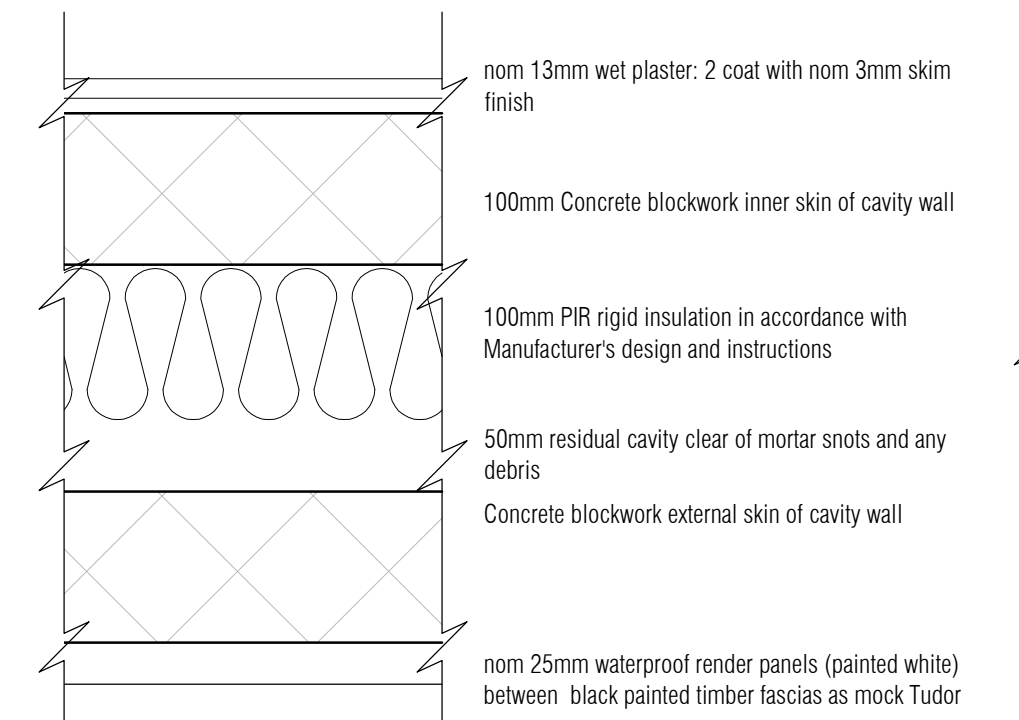


10 Typical External Rendered Block Cavity Wall Plan Detail  
Scale: 1:5

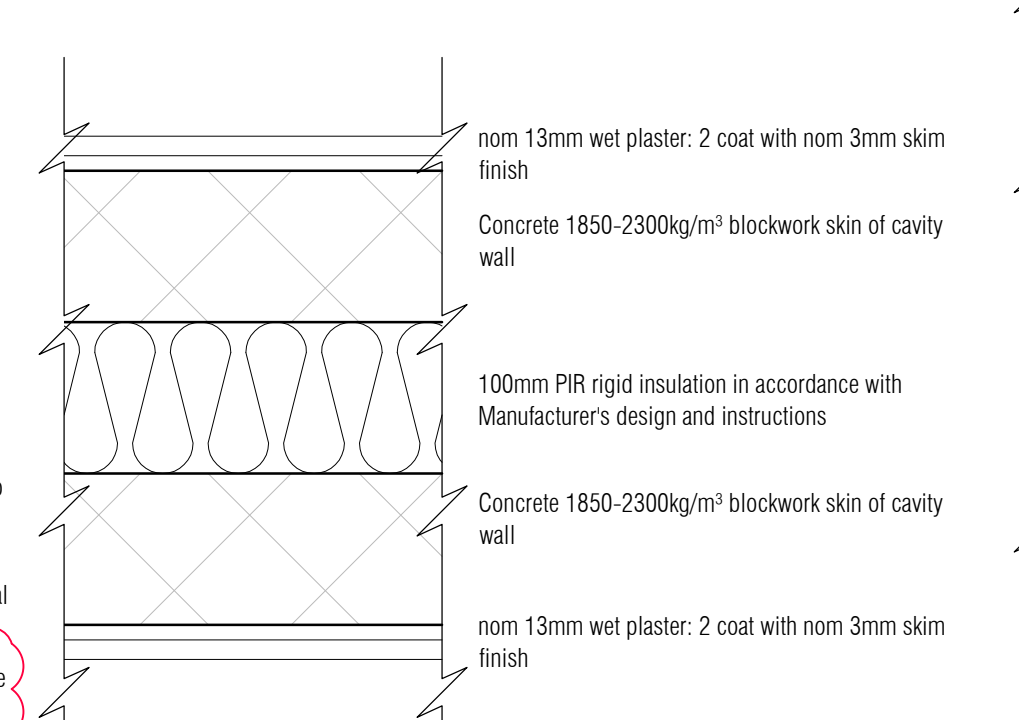


11 Typical Internal Block Cavity Party Wall Plan Detail  
Scale: 1:5

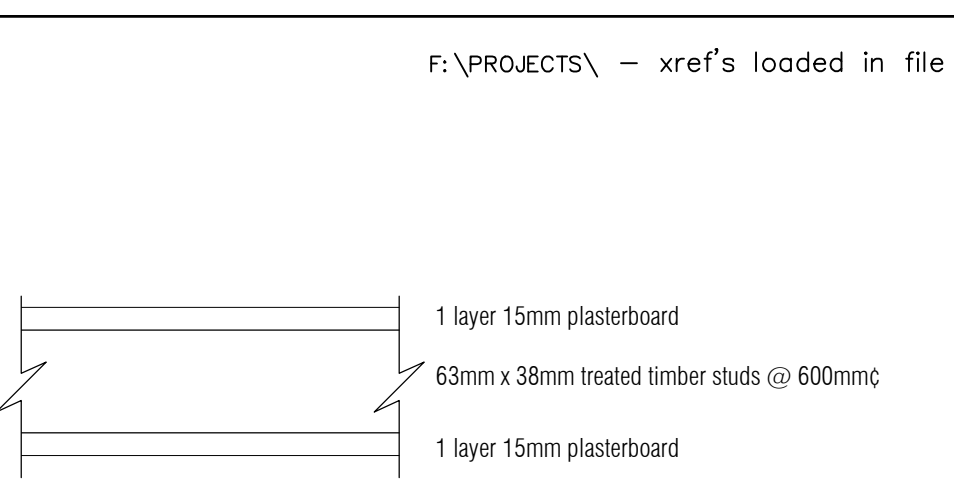


12 Typical Internal Stud Wall Plan Detail  
Scale: 1:5

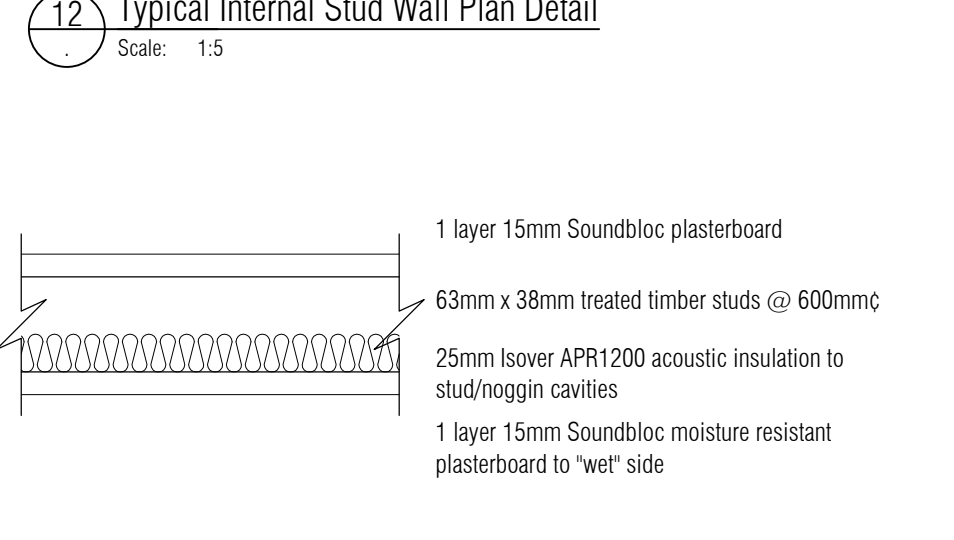


13 Typical Internal Bathroom Stud Wall Plan Detail  
Scale: 1:5

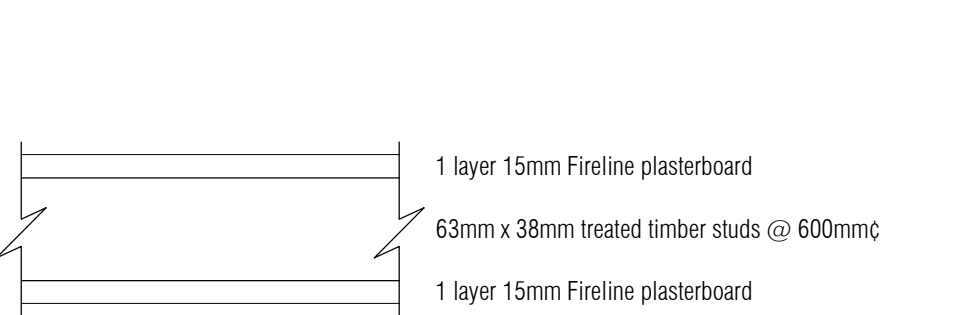


14 Typical Internal Compartment Stud Wall Plan Detail  
Scale: 1:5

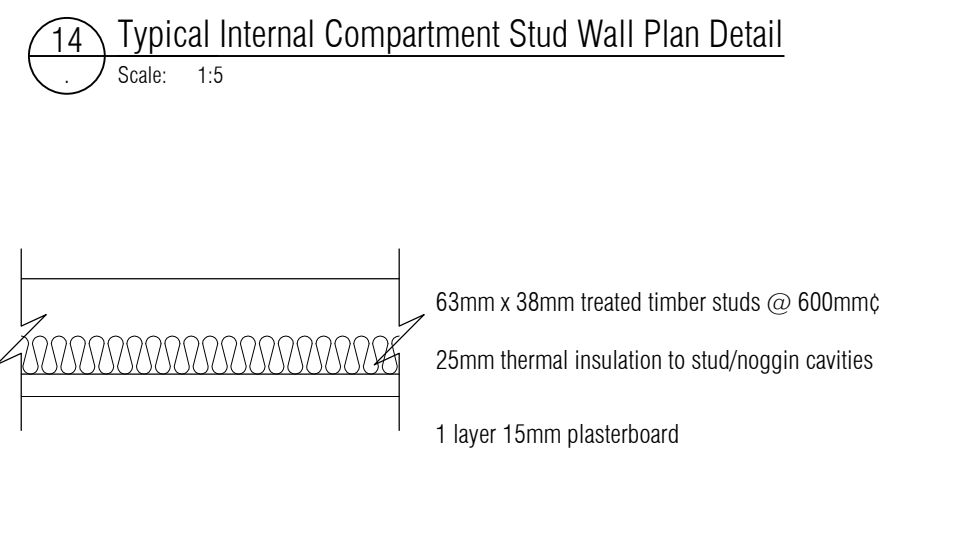

15 Typical Roof Store Stud Wall Plan Detail  
Scale: 1:5

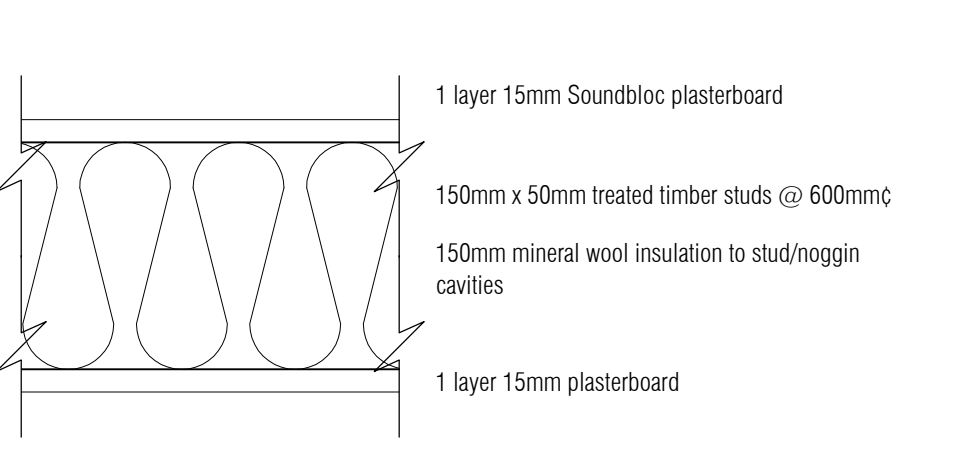

16 Typical "External" Roof Stud Wall Plan Detail  
Scale: 1:5

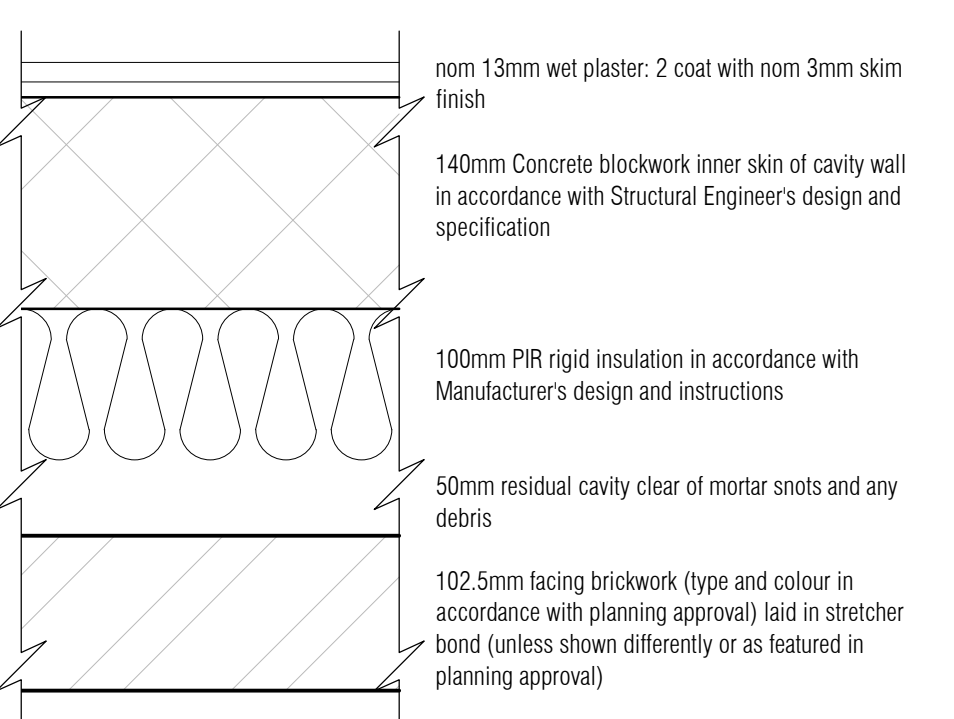

17 Typical External Brick Structural Block Cavity Wall Plan Detail  
Scale: 1:5

F:\PROJECTS\ - xref's loaded in file

1. CONTRACTOR IS RESPONSIBLE FOR ALL SETTING OUT AND MUST CHECK DIMENSIONS ON SITE BEFORE WORK IS PUT IN HAND
2. WRITTEN DIMENSIONS ONLY TO BE TAKEN THIS DRAWING MUST NOT BE SCALED
3. ARCHITECT TO BE IMMEDIATELY NOTIFIED OF SUSPECTED OMISSIONS OR DISCREPANCIES

REVISIONS	ISSUED FOR BUILDING REGS APPROVAL	04.05.16	rkc
A	Wall types added	05.05.16	rkc
C	Gen. revs	15.06.16	rkc

CLIENT ISSUE

**RDJW**  
ARCHITECTS



RDJW ARCHITECTS LIMITED  
 QUIN HOUSE . 9-11 EAST PARK CRAWLEY . WEST SUSSEX . RH10 6AN  
 TEL: 01293 404300 . FAX: 01293 404299  
 E MAIL: info@rdjwarchitects.co.uk  
 WEBSITE: www.rdjwarchitects.co.uk

PROJECT  
 Devon House  
 Horsham Road  
 South Holmwood  
 RH5 4NG  
**Luminar**  
 DEVELOPMENTS

Proposed  
 Typical Party Wall  
 Wall Make Up Details

DATE	19.04.16	SCALE	1:5 @ A1
DRAWN	RKC	DRG. NO.	4834-504
CHECKED		REV.	C