


NOTES: Do not scale this drawing. All dimensions to be checked on site prior to commencement or manufacture.

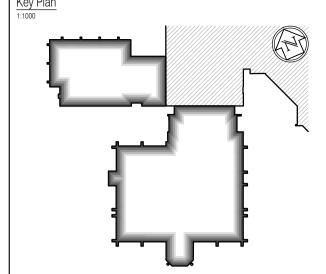


O1 Typical Public Disabled WC Layout
- Scale:1:20

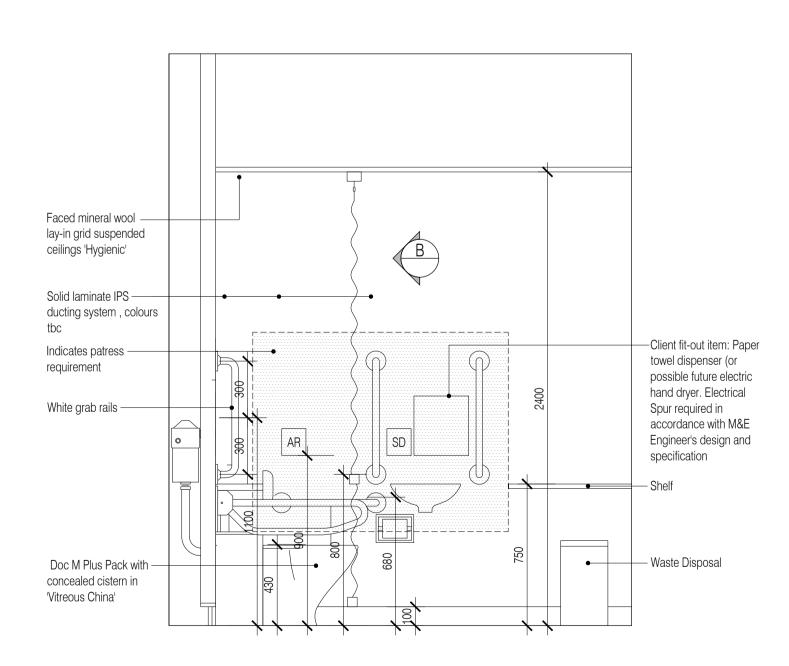


A Typical Public Disabled WC Elevation A
Scale:1:20

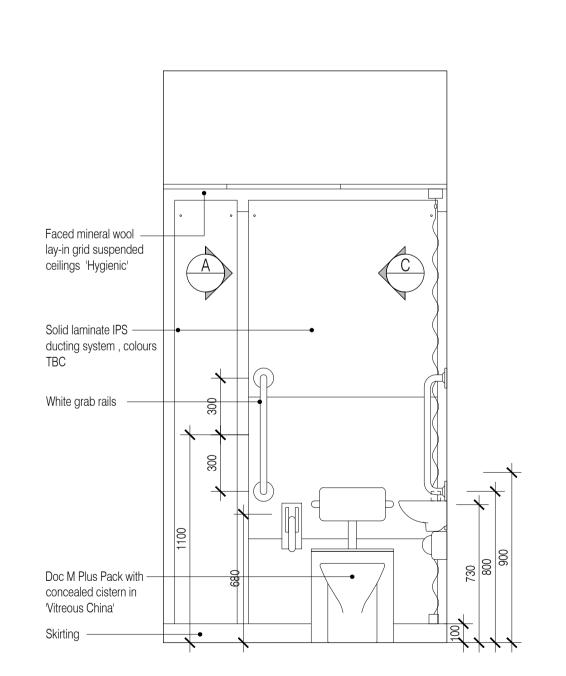

B Typical Public Disabled WC Elevation B Scale:1:20

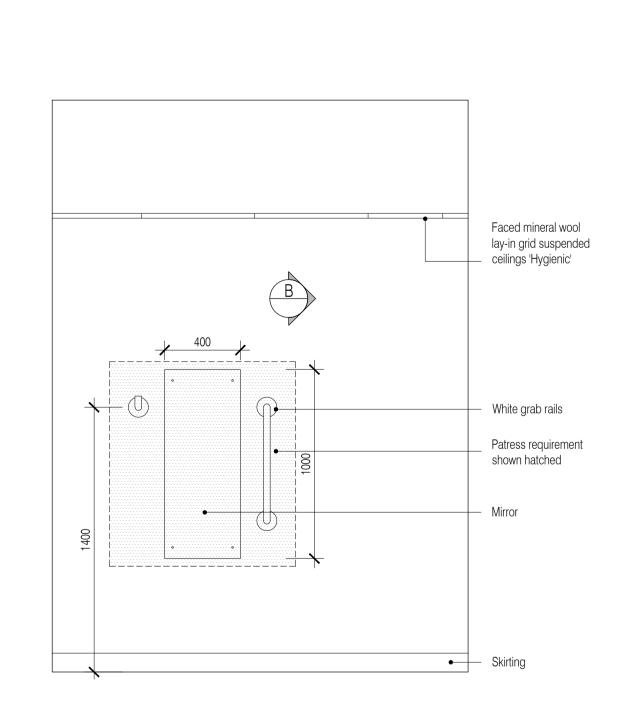

C Typical Public Disabled WC Elevation C
- Scale:1:20

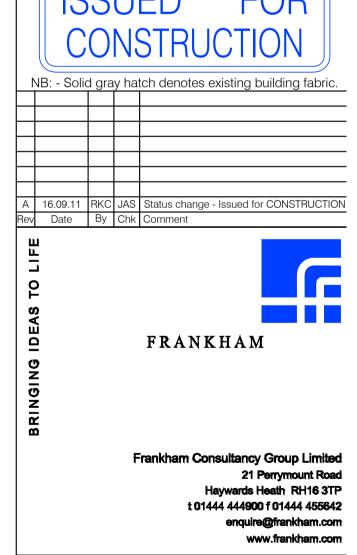

WILLMOTT DIXON CONSTRUCTION Project Title

Wealden District Council Hailsham Head Quarters Refurbishments and Alterations

Drawing Title Proposed Public Disabled WC Room Elevations

Drawn by: Scale: 30.03.11 1:20 @ A1 Designed by: Checked by: Approved by: FCG JAS AC

File Ref.: X:\FRANKHAM\Z-JOBS\521185-WEALDEN-DC\ARCH\(300_399_ELEVATIONS\\ 521185-A-314.DWG - 200611161353 20:06:11:16:13:54

Drawing No. 521185-A-314