

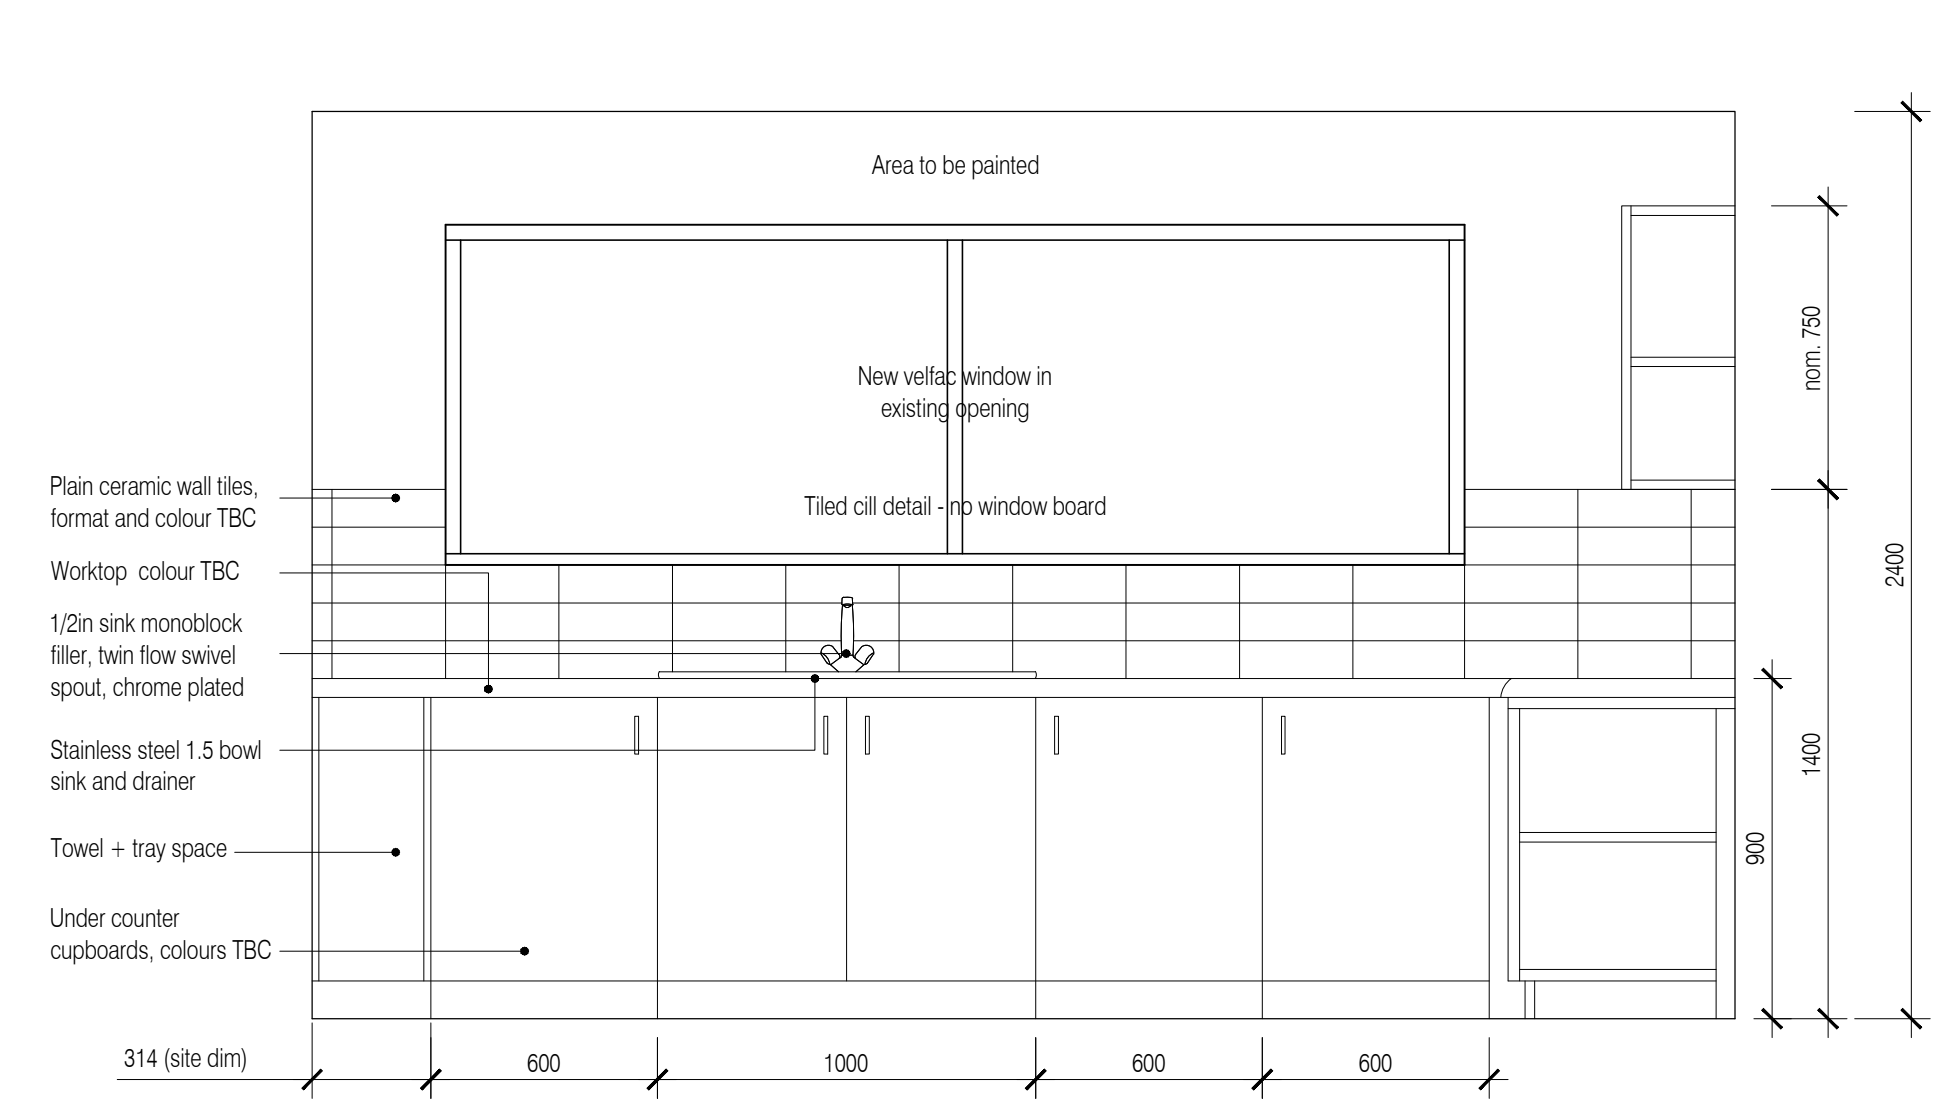



NOTES: Do not scale this drawing. All dimensions to be checked on site prior to commencement or manufacture.

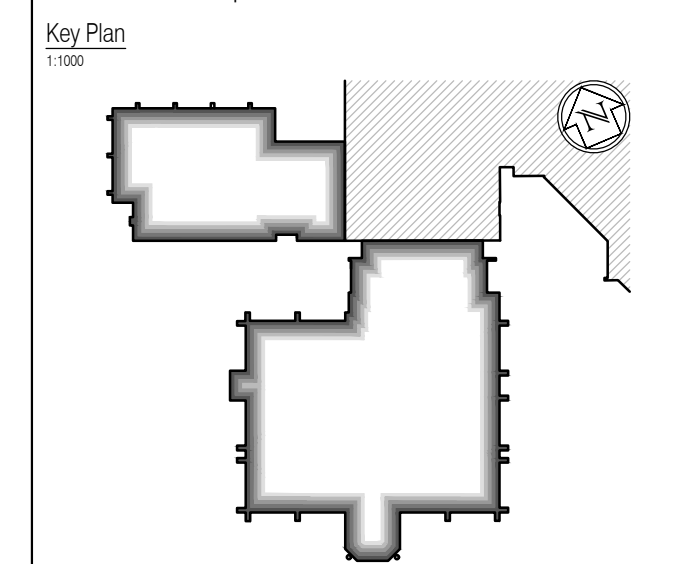


A Elevation A  
Scale:1:20

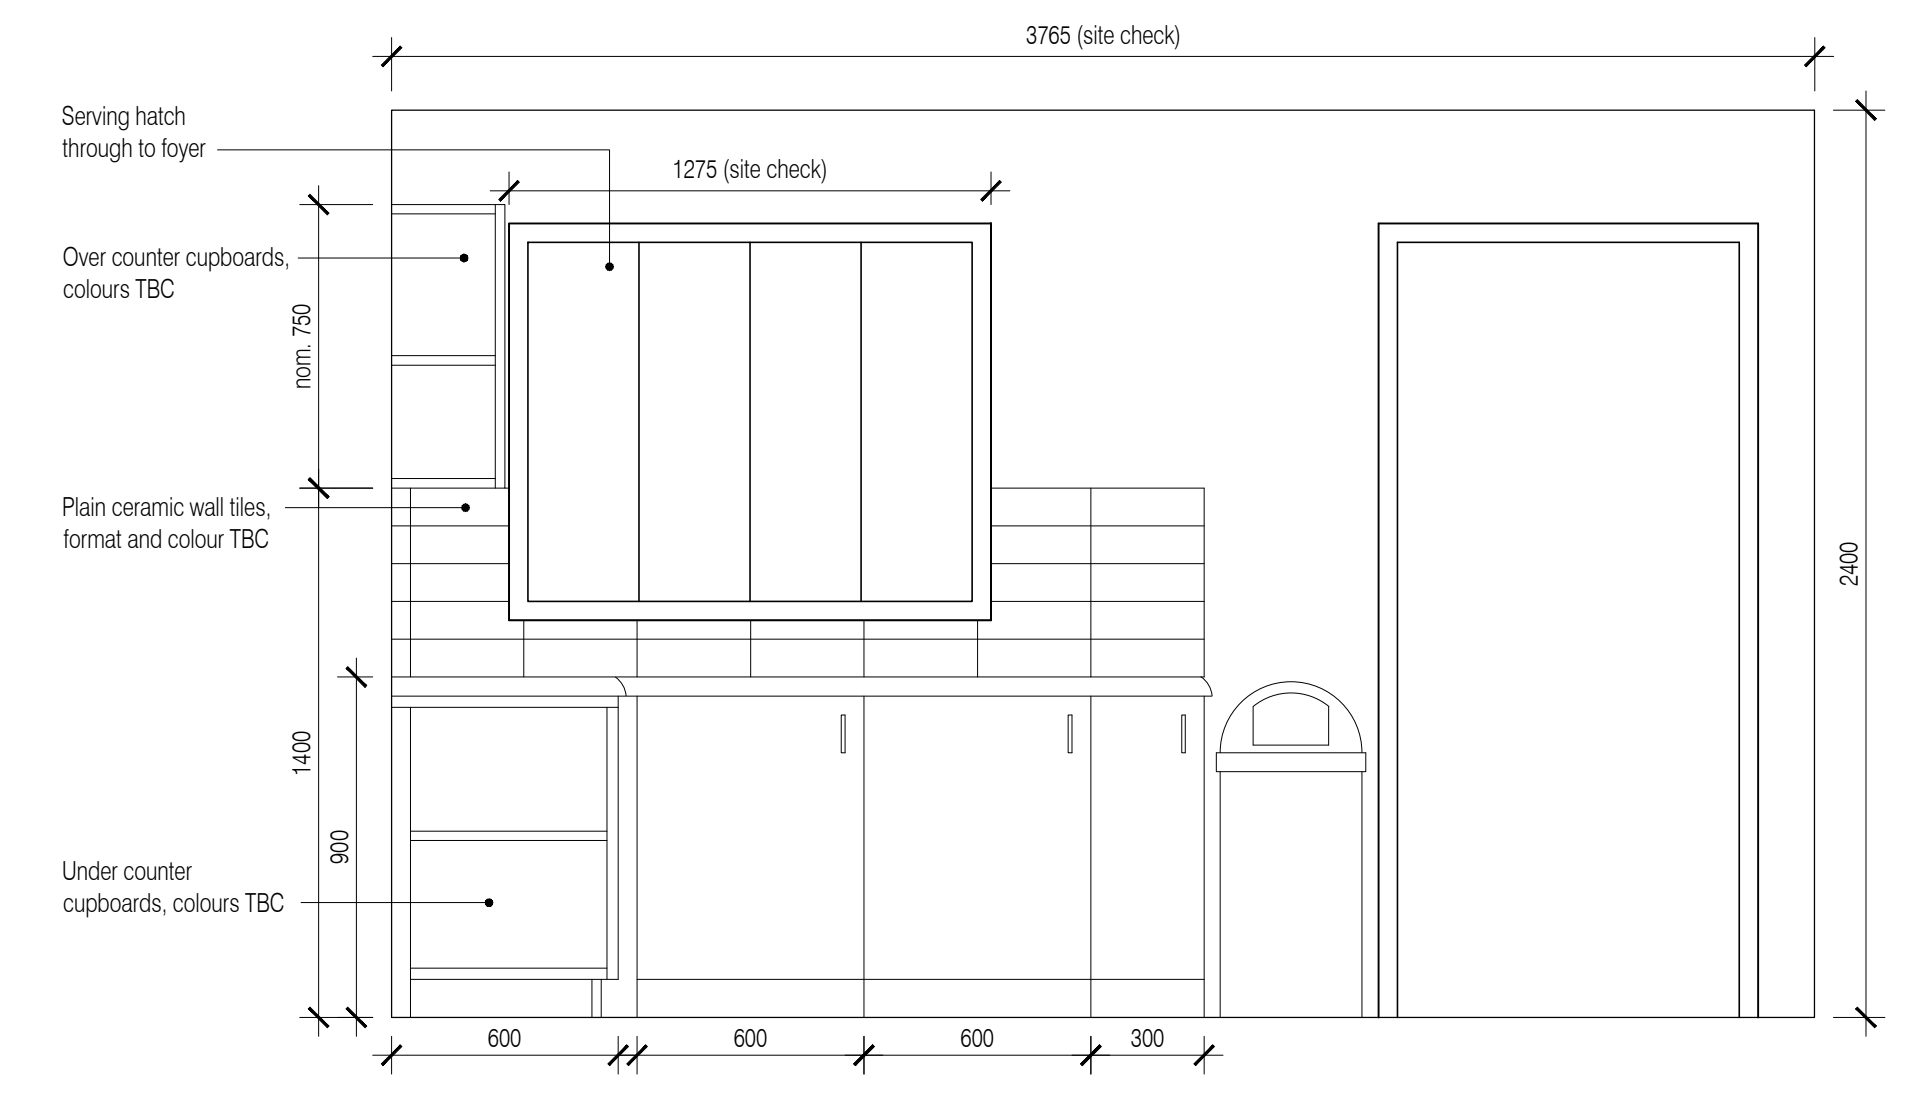


B Elevation B  
Scale:1:20

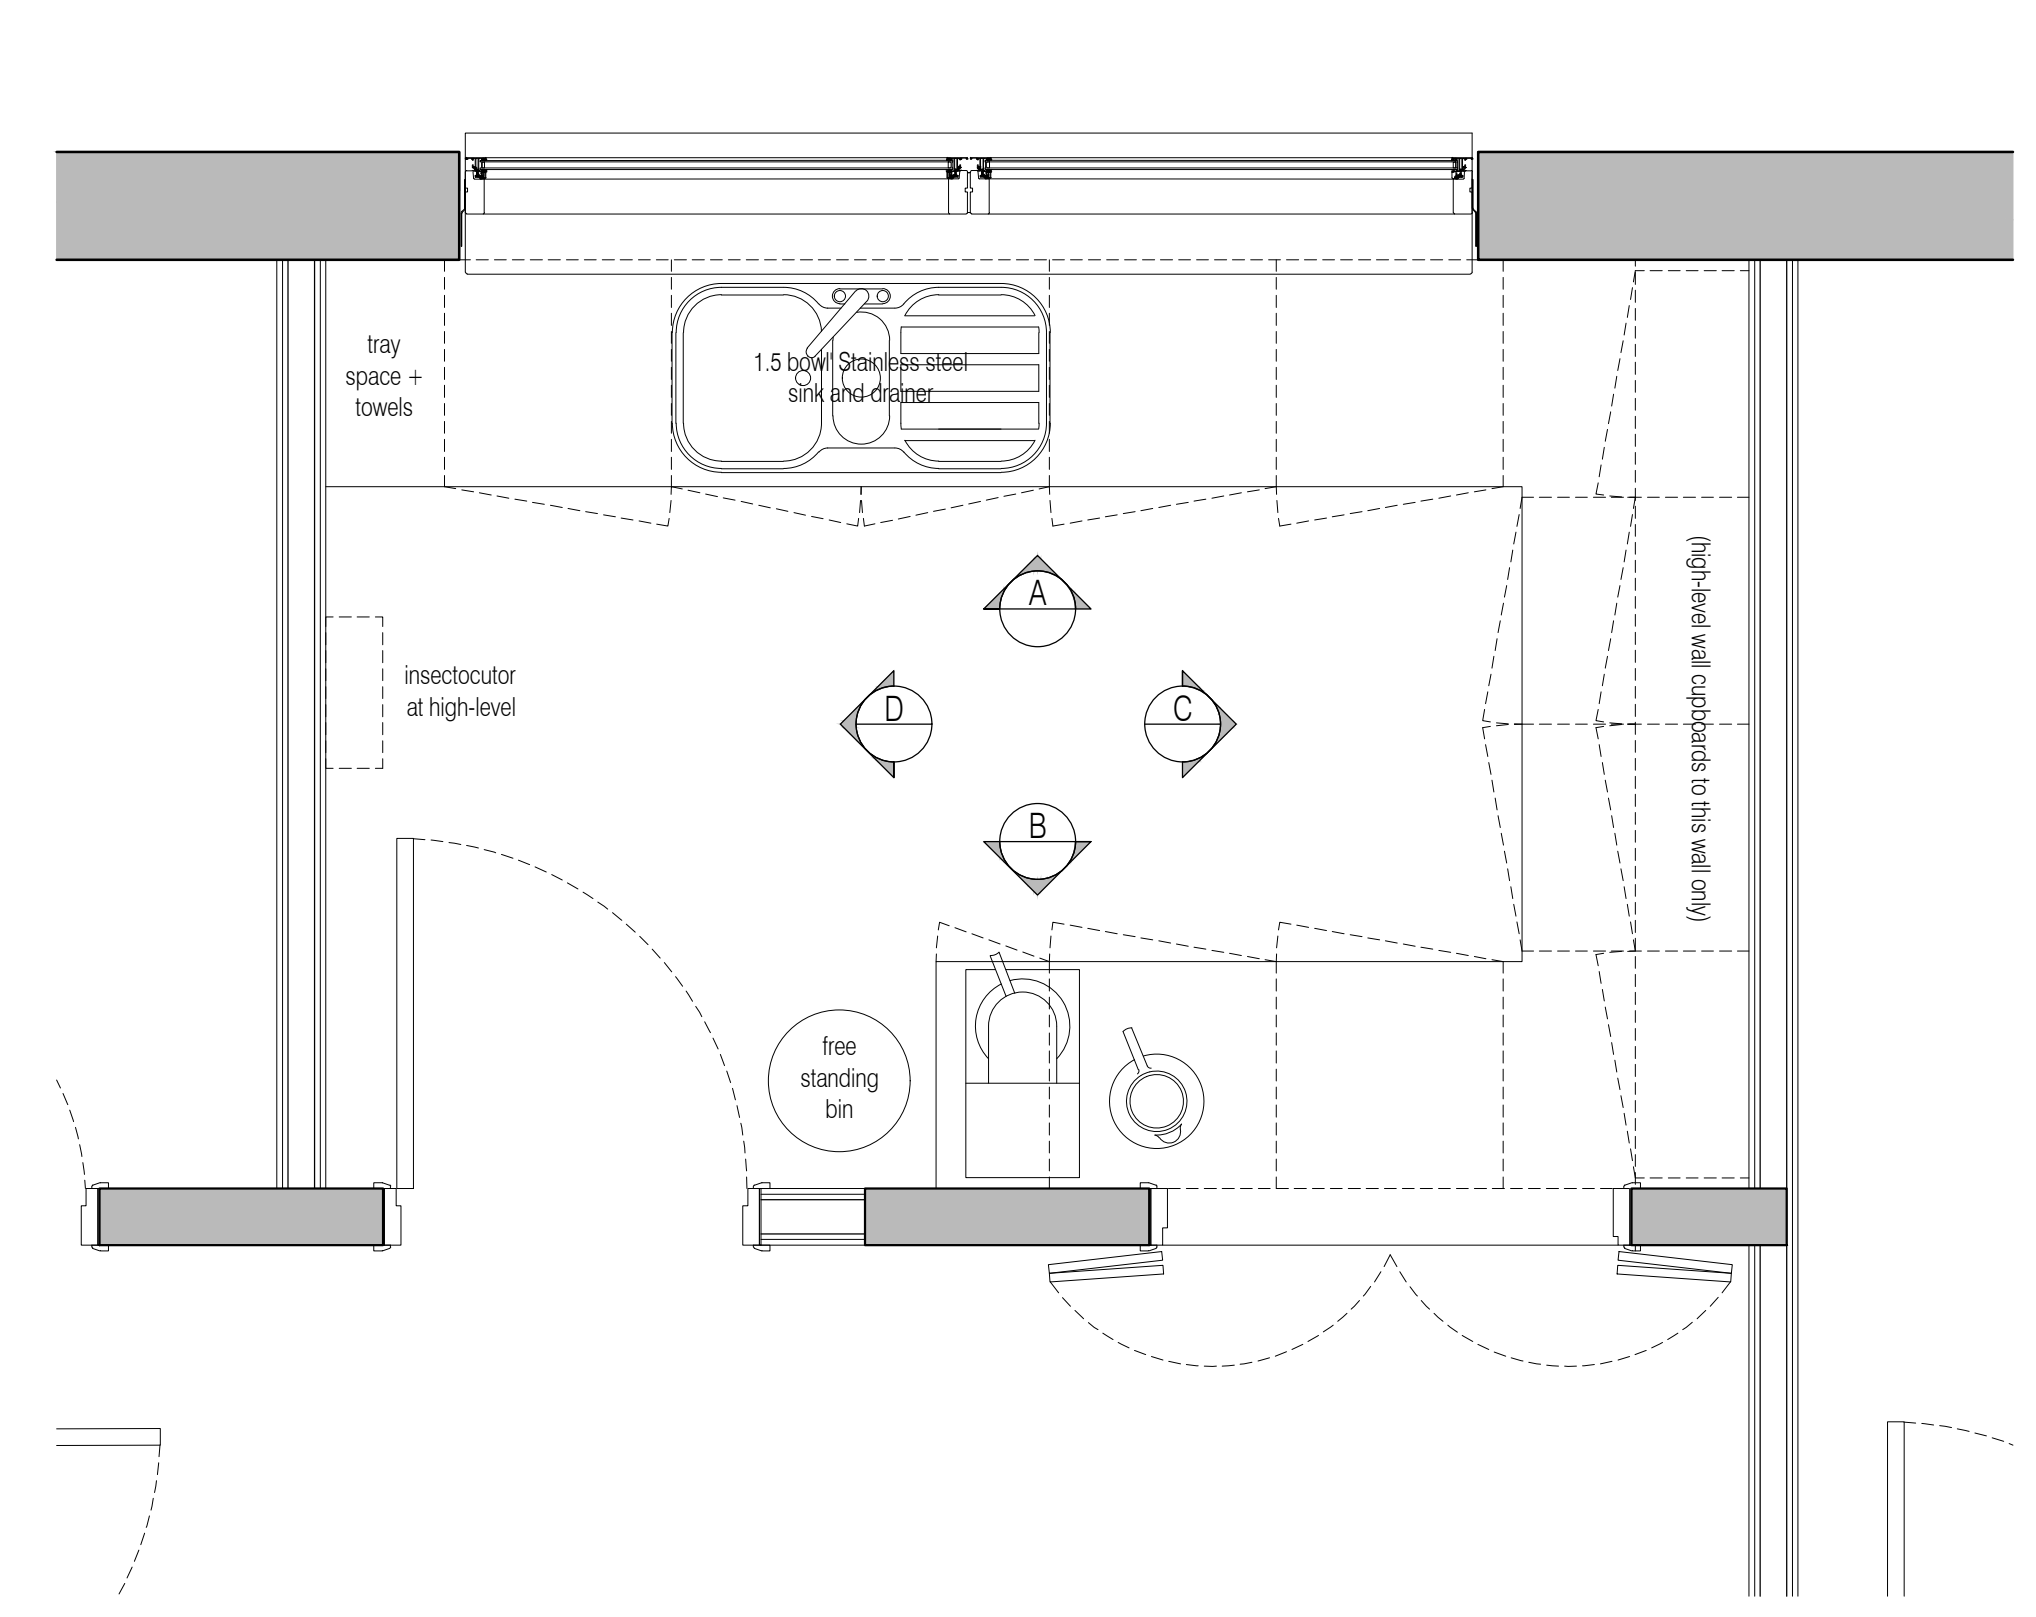

01 Kitchen Layout  
Scale:1:20

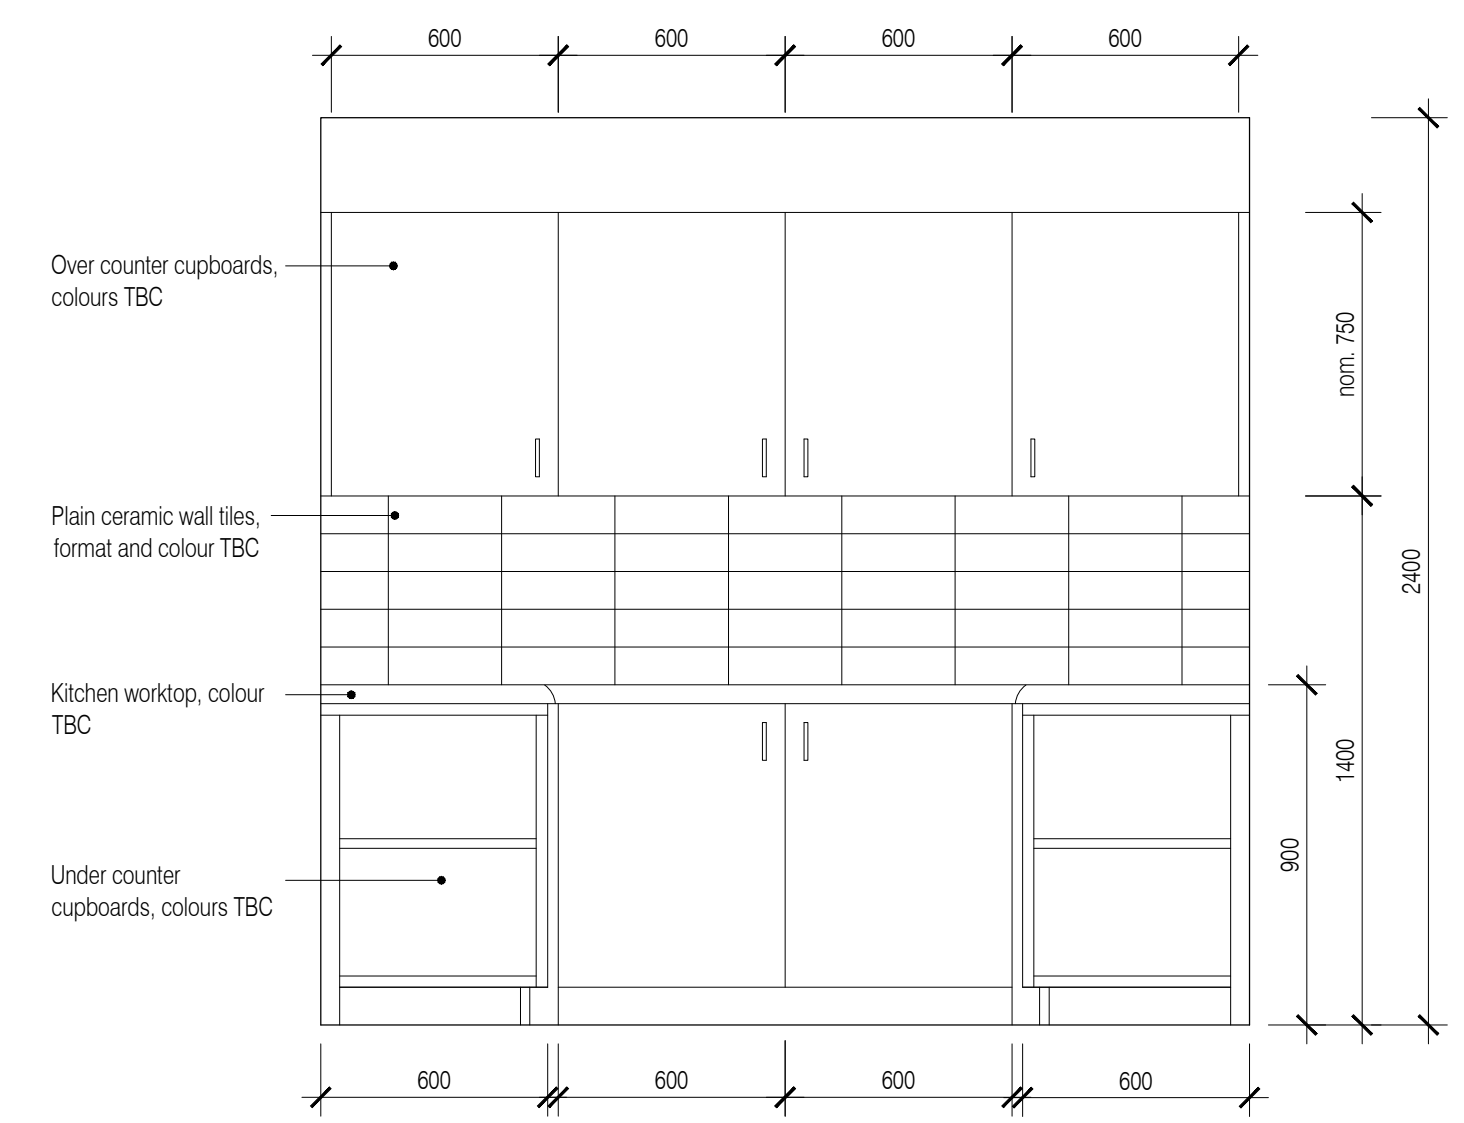

C Elevation C  
Scale:1:20

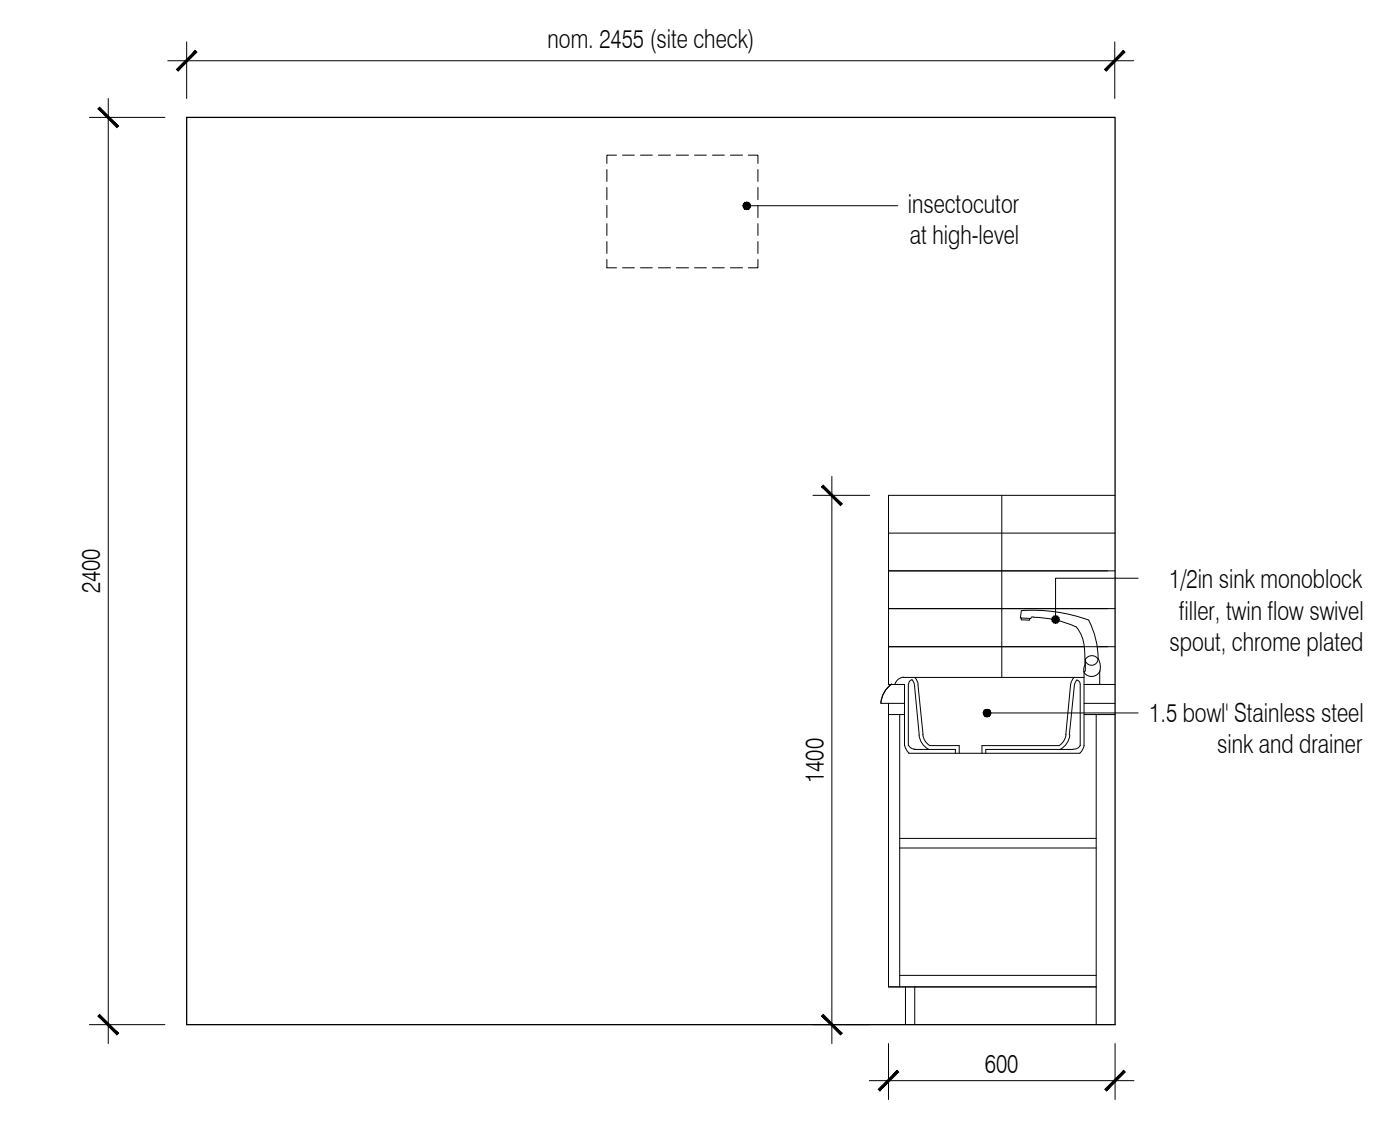

D Elevation D  
Scale:1:20

ISSUED FOR APPROVAL

NB: - Solid gray hatch denotes existing building fabric.

Rev	Date	By	Clk	Comment

BRINGING IDEAS TO LIFE

**FRANKHAM**

Frankham Consultancy Group Limited  
21 Perrymount Road  
Haywards Heath RH16 3TP  
t 01444 444900 f 01444 455642  
enquire@frankham.com  
www.frankham.com

Client

**WILLMOTT DIXON CONSTRUCTION**

Project Title

Wealden District Council  
Hailsham Head Quarters  
Refurbishments and Alterations

Drawing Title

Proposed Room Layout & Elevations  
Community Hall  
Kitchen (G55)

Drawn by: RKC	Scale: 1:20 @ A1	Date: 02.11.11
Designed by: FCG	Checked by: JAS	Approved by: AC

File Ref.: X:\FRANKHAM\2011\16\14\02\00\ARCH\306 ELEVATIONS\521185-A-315.dwg 20/06/11 16:14:02

Drawing No. 521185-A-315	Rev. -
-----------------------------	-----------

NB: All information based on supplied third party survey information. All discrepancies to be reported to FCG immediately upon discovery.

All Mechanical & Electrical and Structural information shown indicative only. Please refer to Mechanical & Electrical and Structural documentation.