



02 Zinc Roof / Wall Verge Detail
Scale:1:5

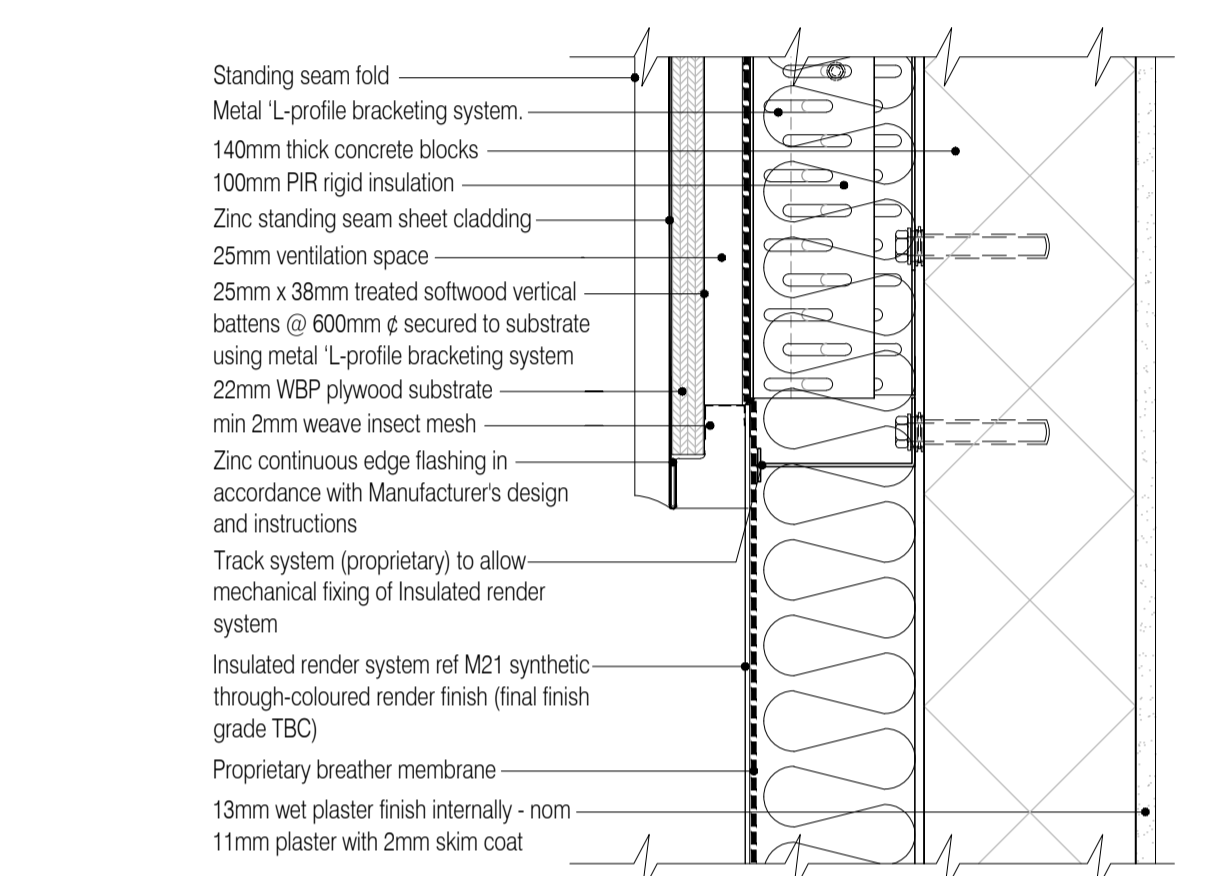


03 Zinc Wall / Render Wall Detail
Scale:1:5

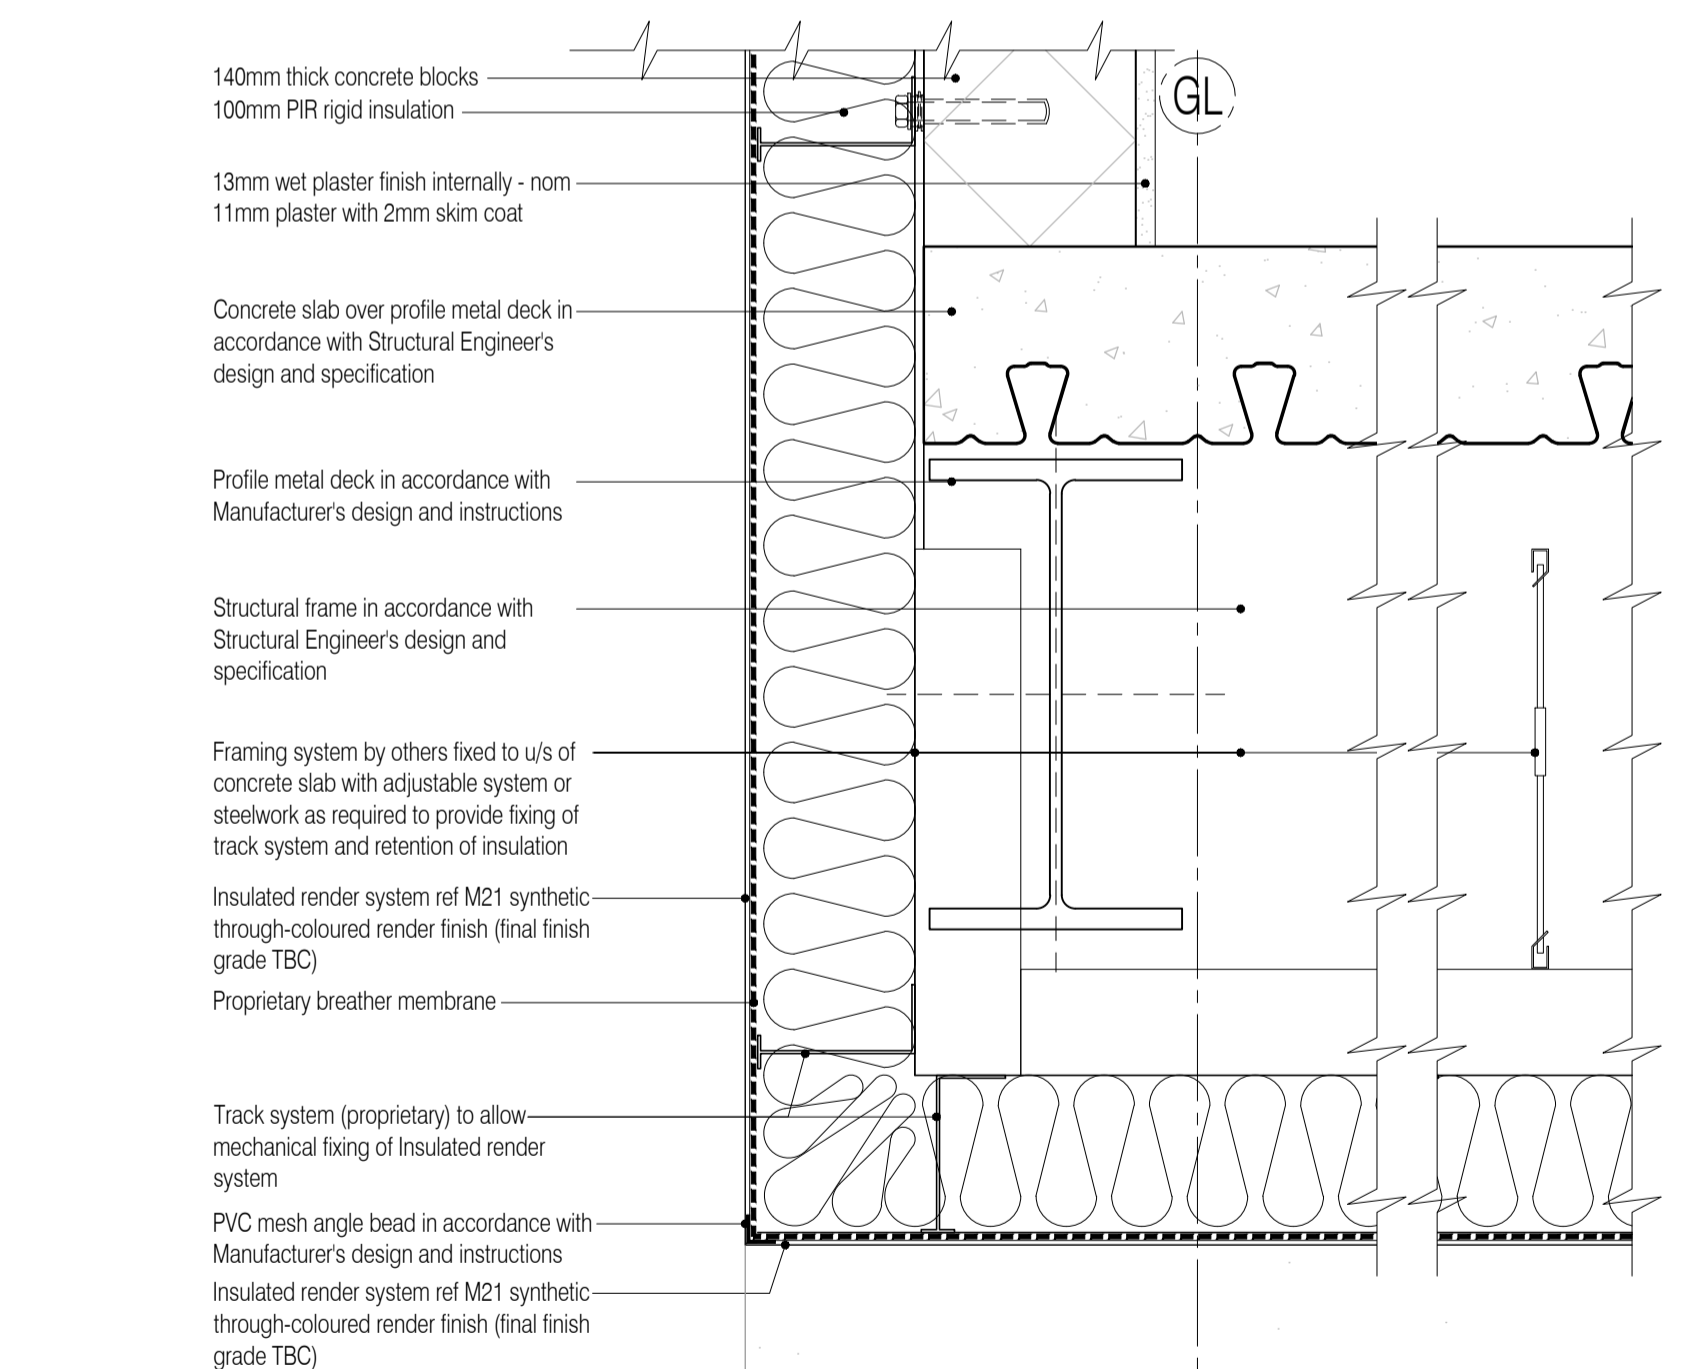


04 Render Wall / Render Soffit Detail
Scale:1:5



05 Tie Detail
Scale:1:5

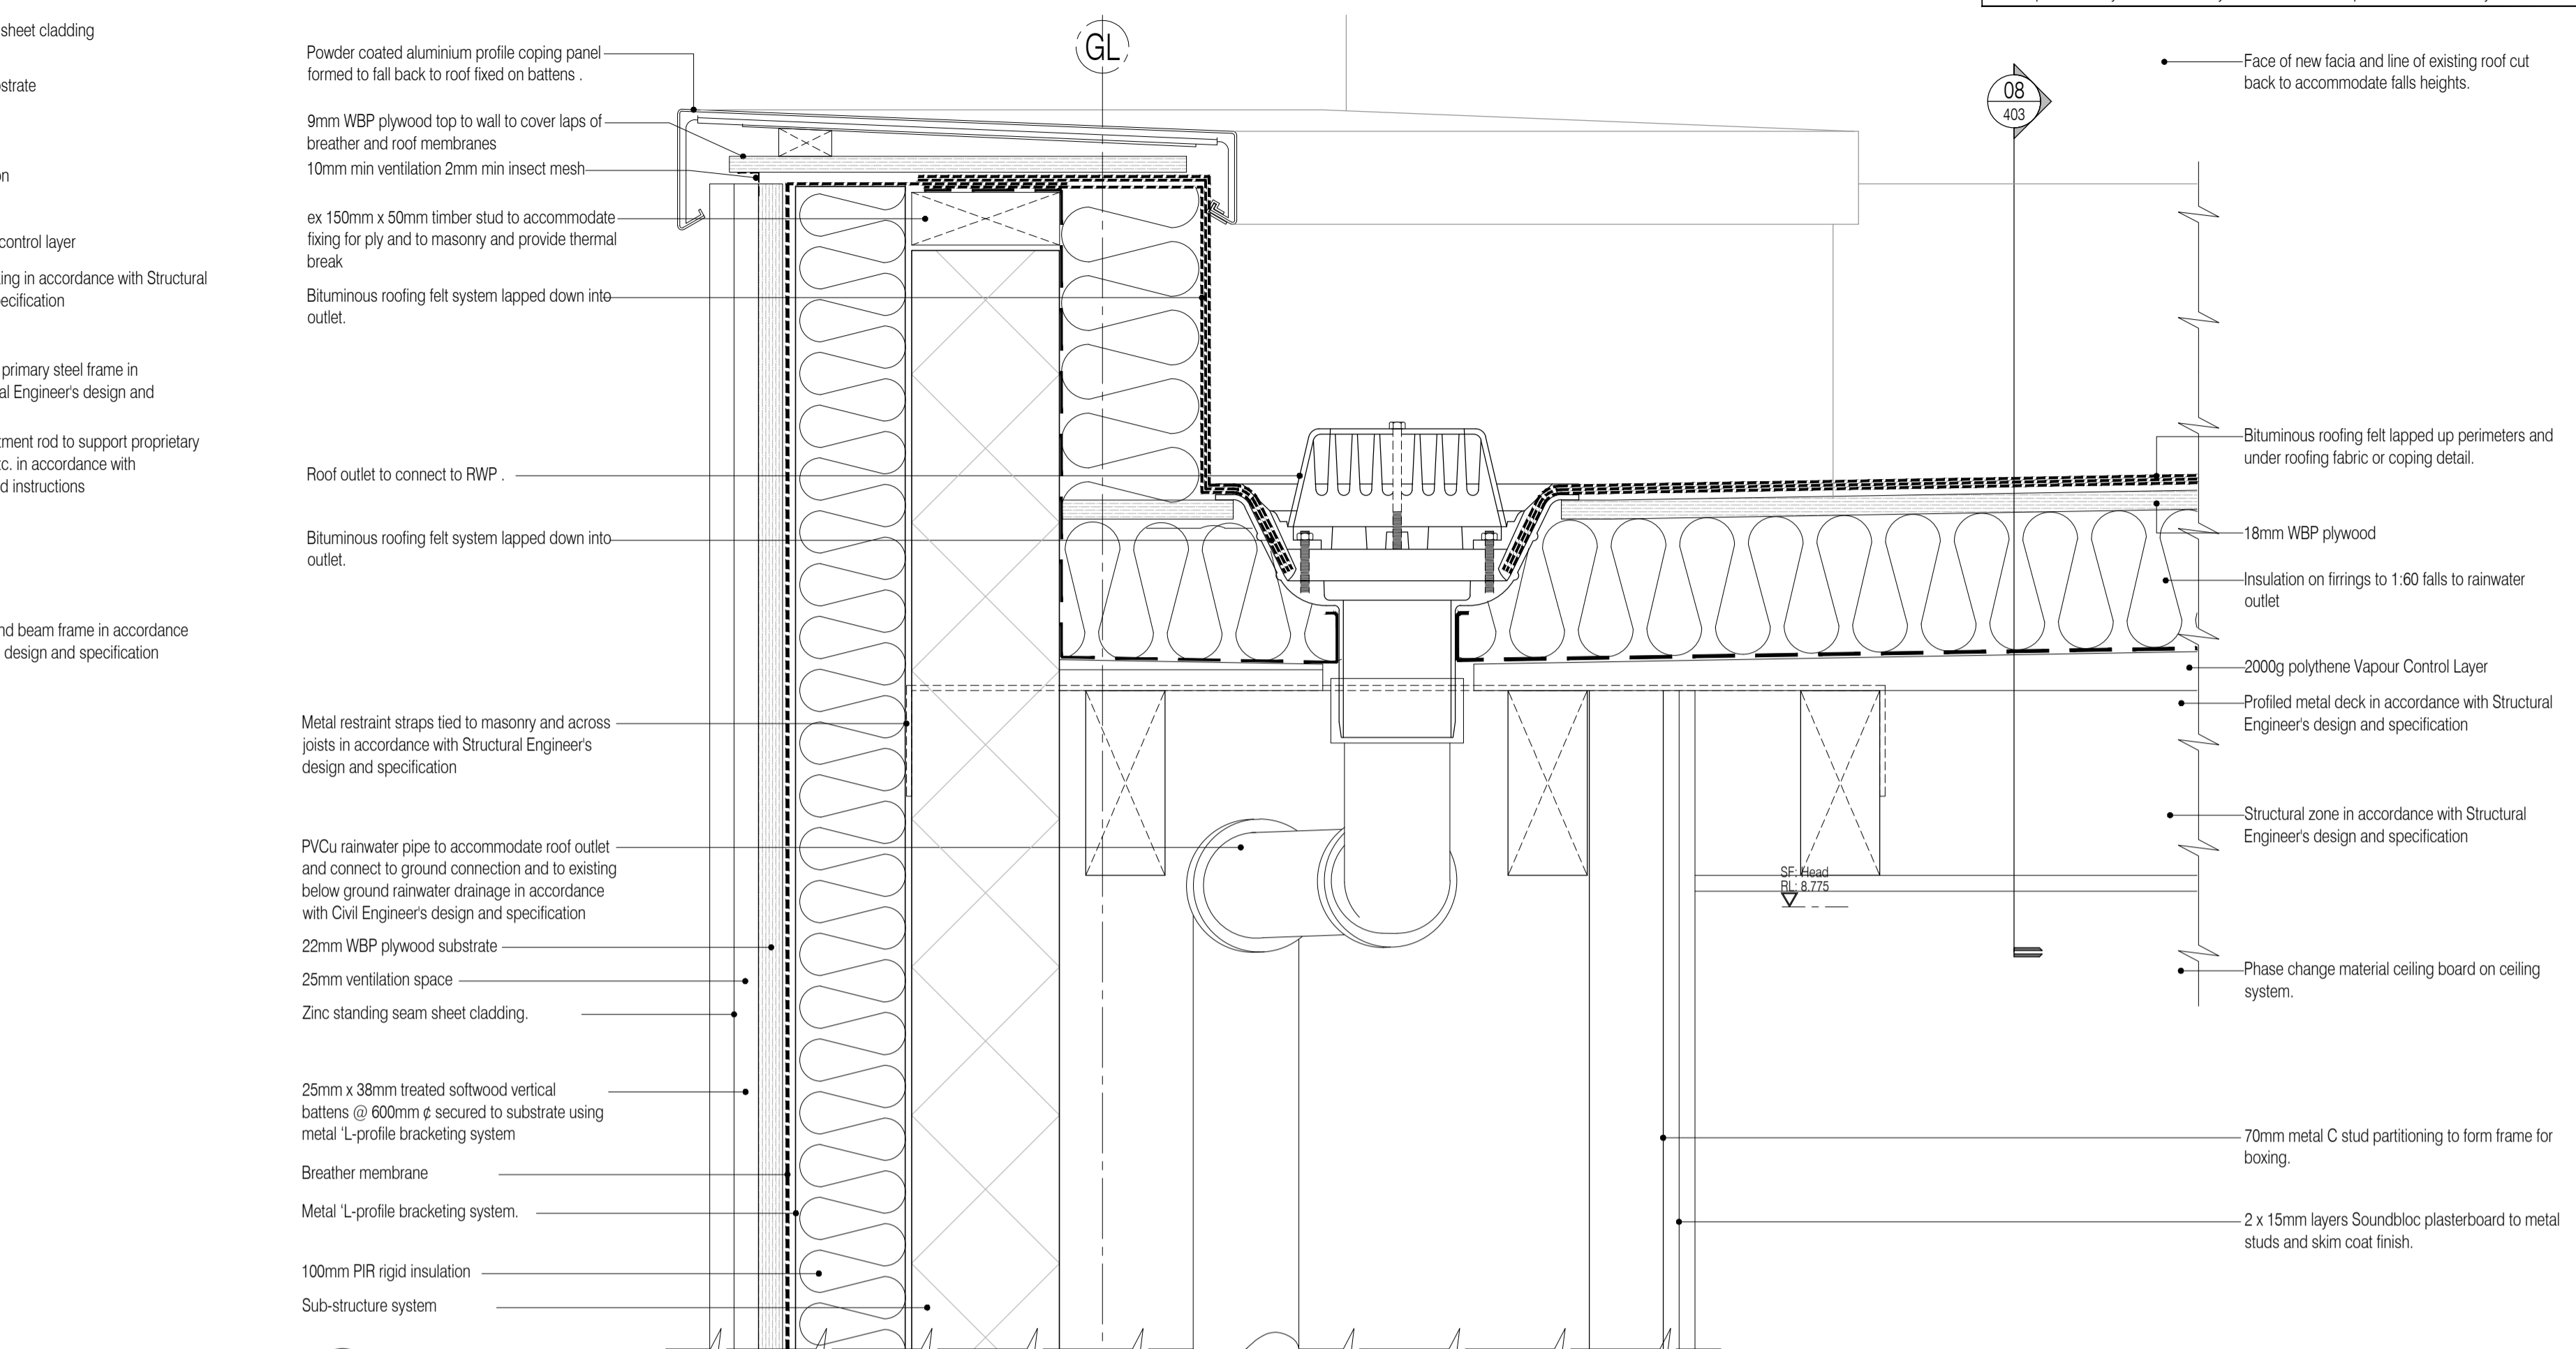

01 Rainwater Outlet Detail
Scale:1:5

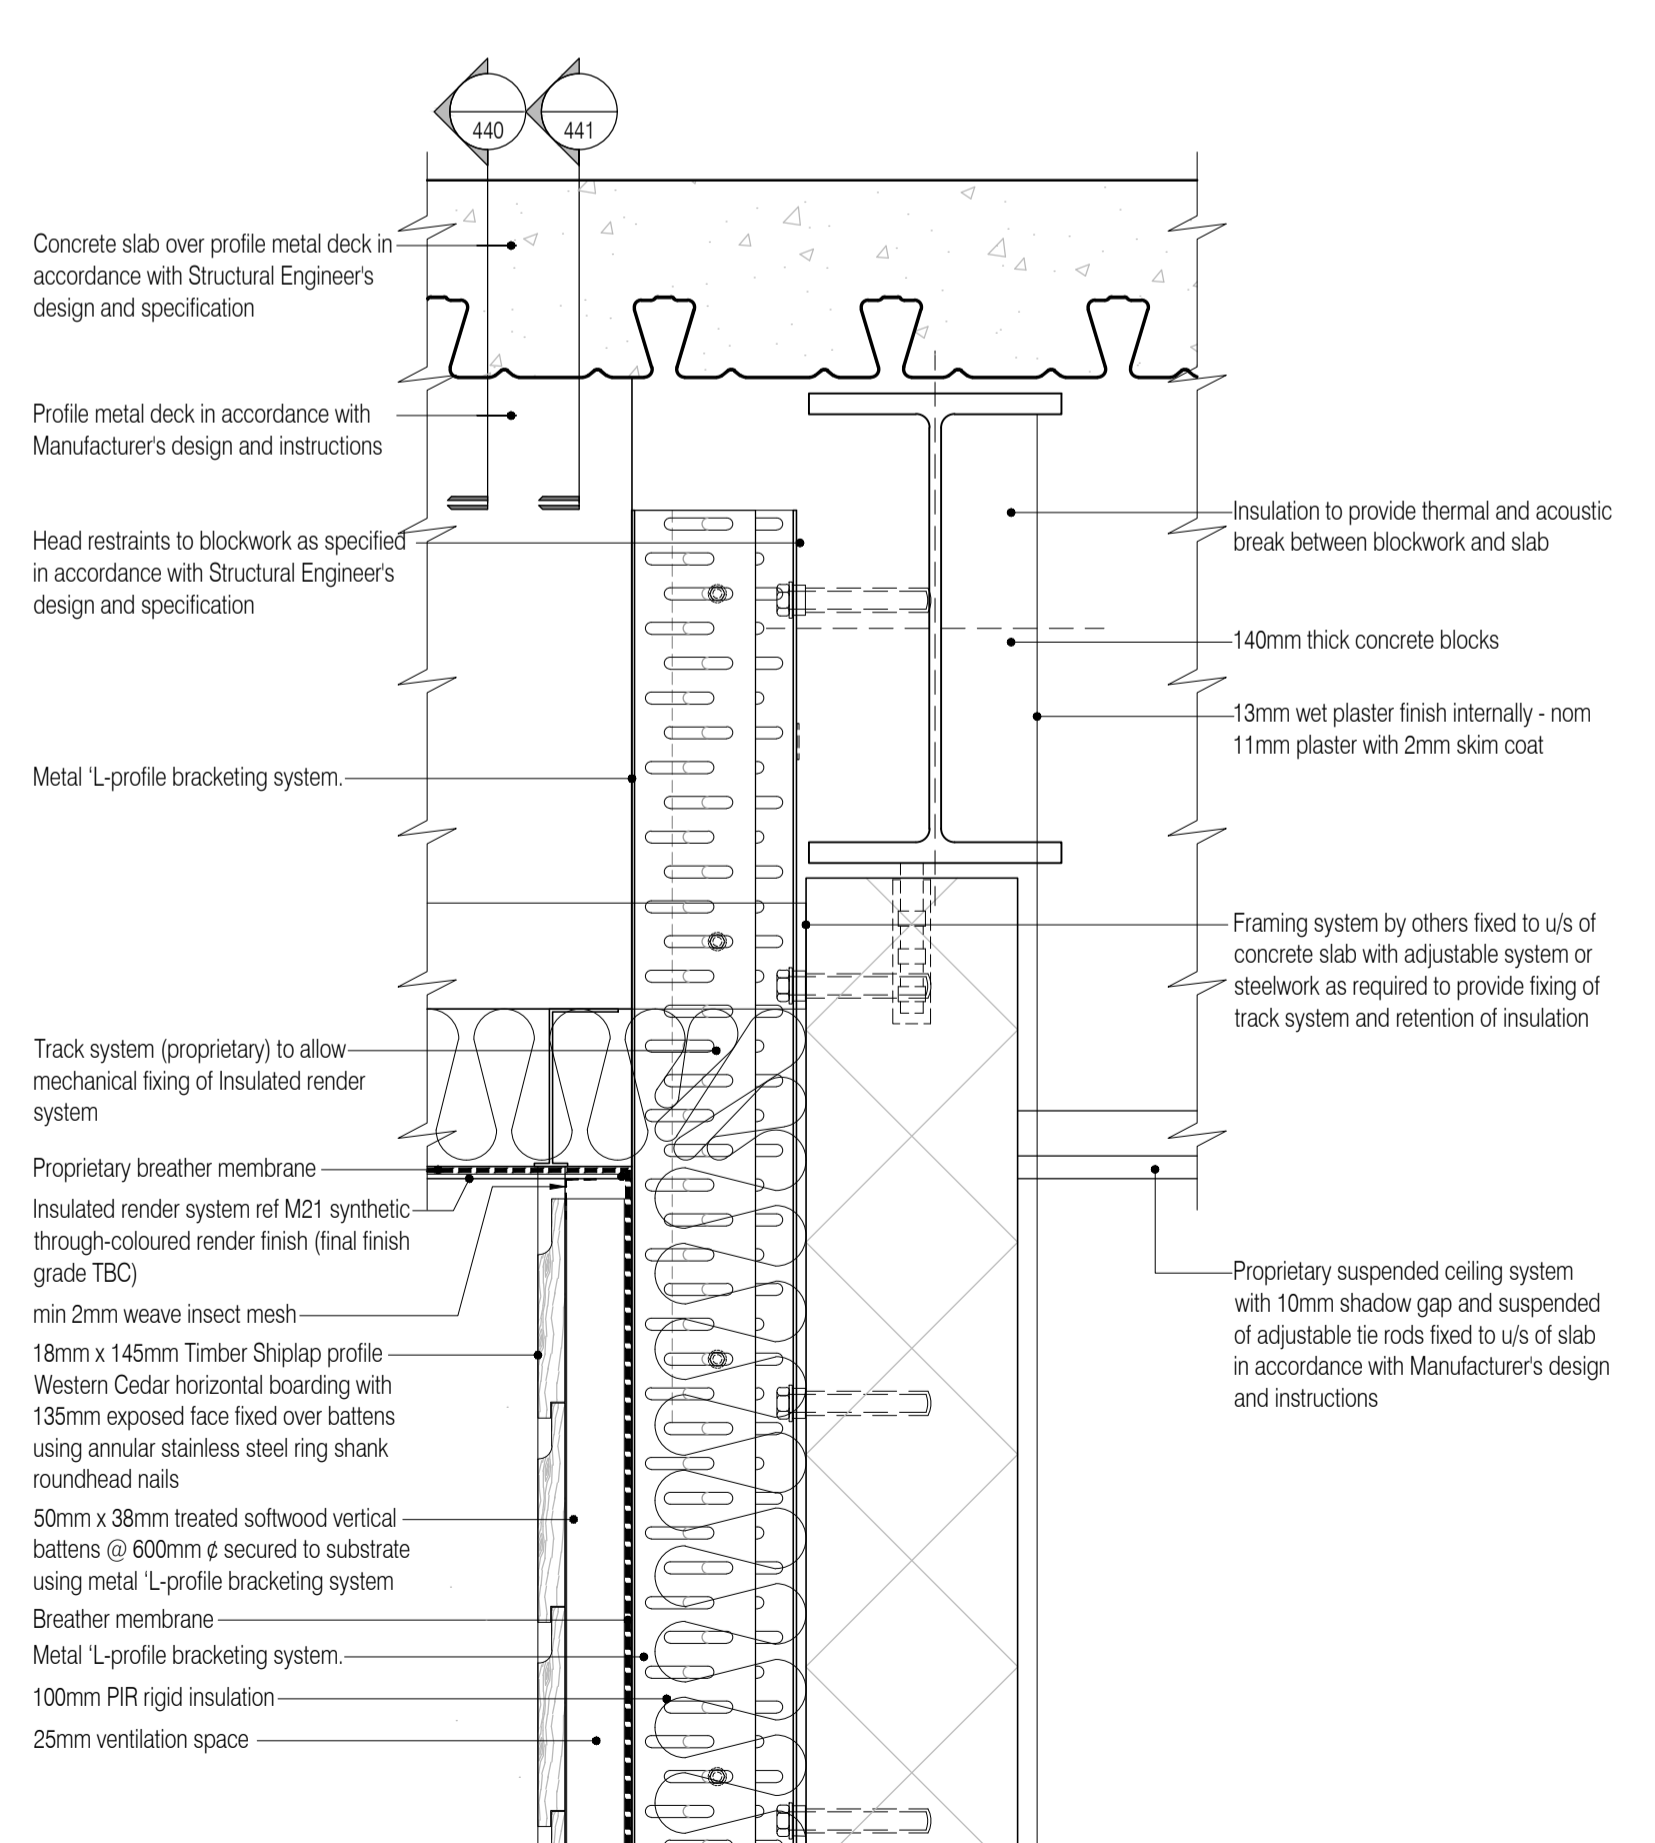

06 Render Soffit / Timber Clad Wall Interface Detail
Scale:1:5

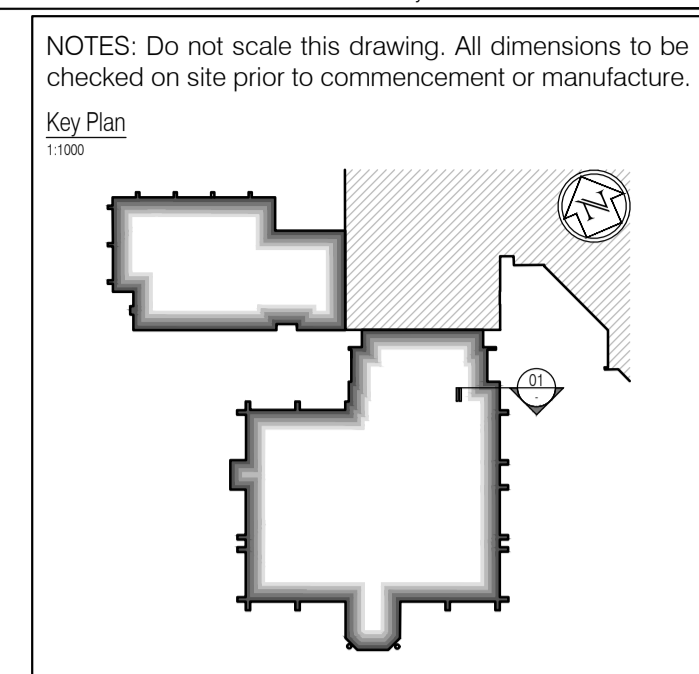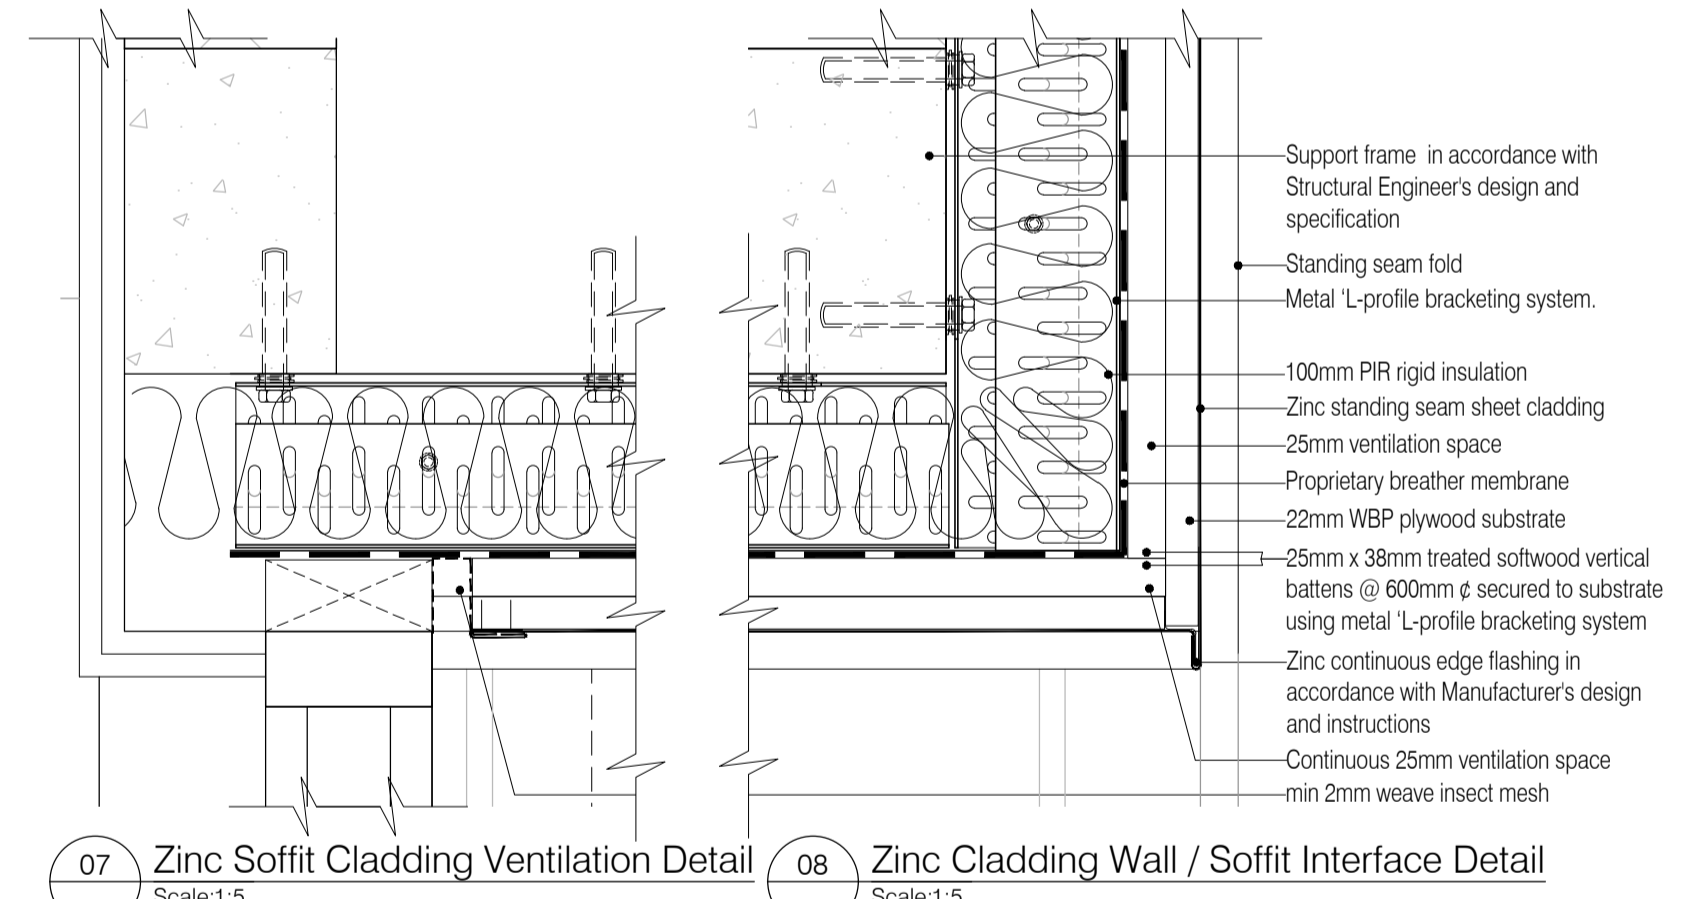

NOTES: Do not scale this drawing. All dimensions to be checked on site prior to commencement or manufacture.

ISSUED FOR CONSTRUCTION

NB: - Solid gray hatch denotes existing building fabric.

Rev	Date	By	Crk	Comment
A	16.09.11	RKC	JAS	Status change - Issued for CONSTRUCTION

BRINGING IDEAS TO LIFE

FRANKHAM

Frankham Consultancy Group Limited
21 Perryman Road
Haywards Heath RH16 3TP
t 01444 444900 f 01444 455642
enquire@frankham.com
www.frankham.com

Client
WILLMOTT DIXON CONSTRUCTION

Project Title
Wealden District Council
Hailsham Head Quarters
Refurbishments and Alterations

Drawing Title
Typical Cladding Details

Drawn by: RKC	Scale: 1:5@A1	Date: 16.02.11
Designed by: FCG	Checked by: JAS	Approved by: AC

File Ref.: X:\FRANKHAM\2006\16\HAILSHAM HEAD QUARTERS_40 DETAIL_SCHMATIC_02\160-A-401.DWG - 2006/11/09 20:06:11:16:18:59

Drawing No. 521185-A-401	Rev. A
-----------------------------	-----------

NB: All information based on supplied third party survey information. All discrepancies to be reported to FCG immediately upon discovery.

All Mechanical & Electrical and Structural information shown indicative only. Please refer to Mechanical & Electrical and Structural documentation.