

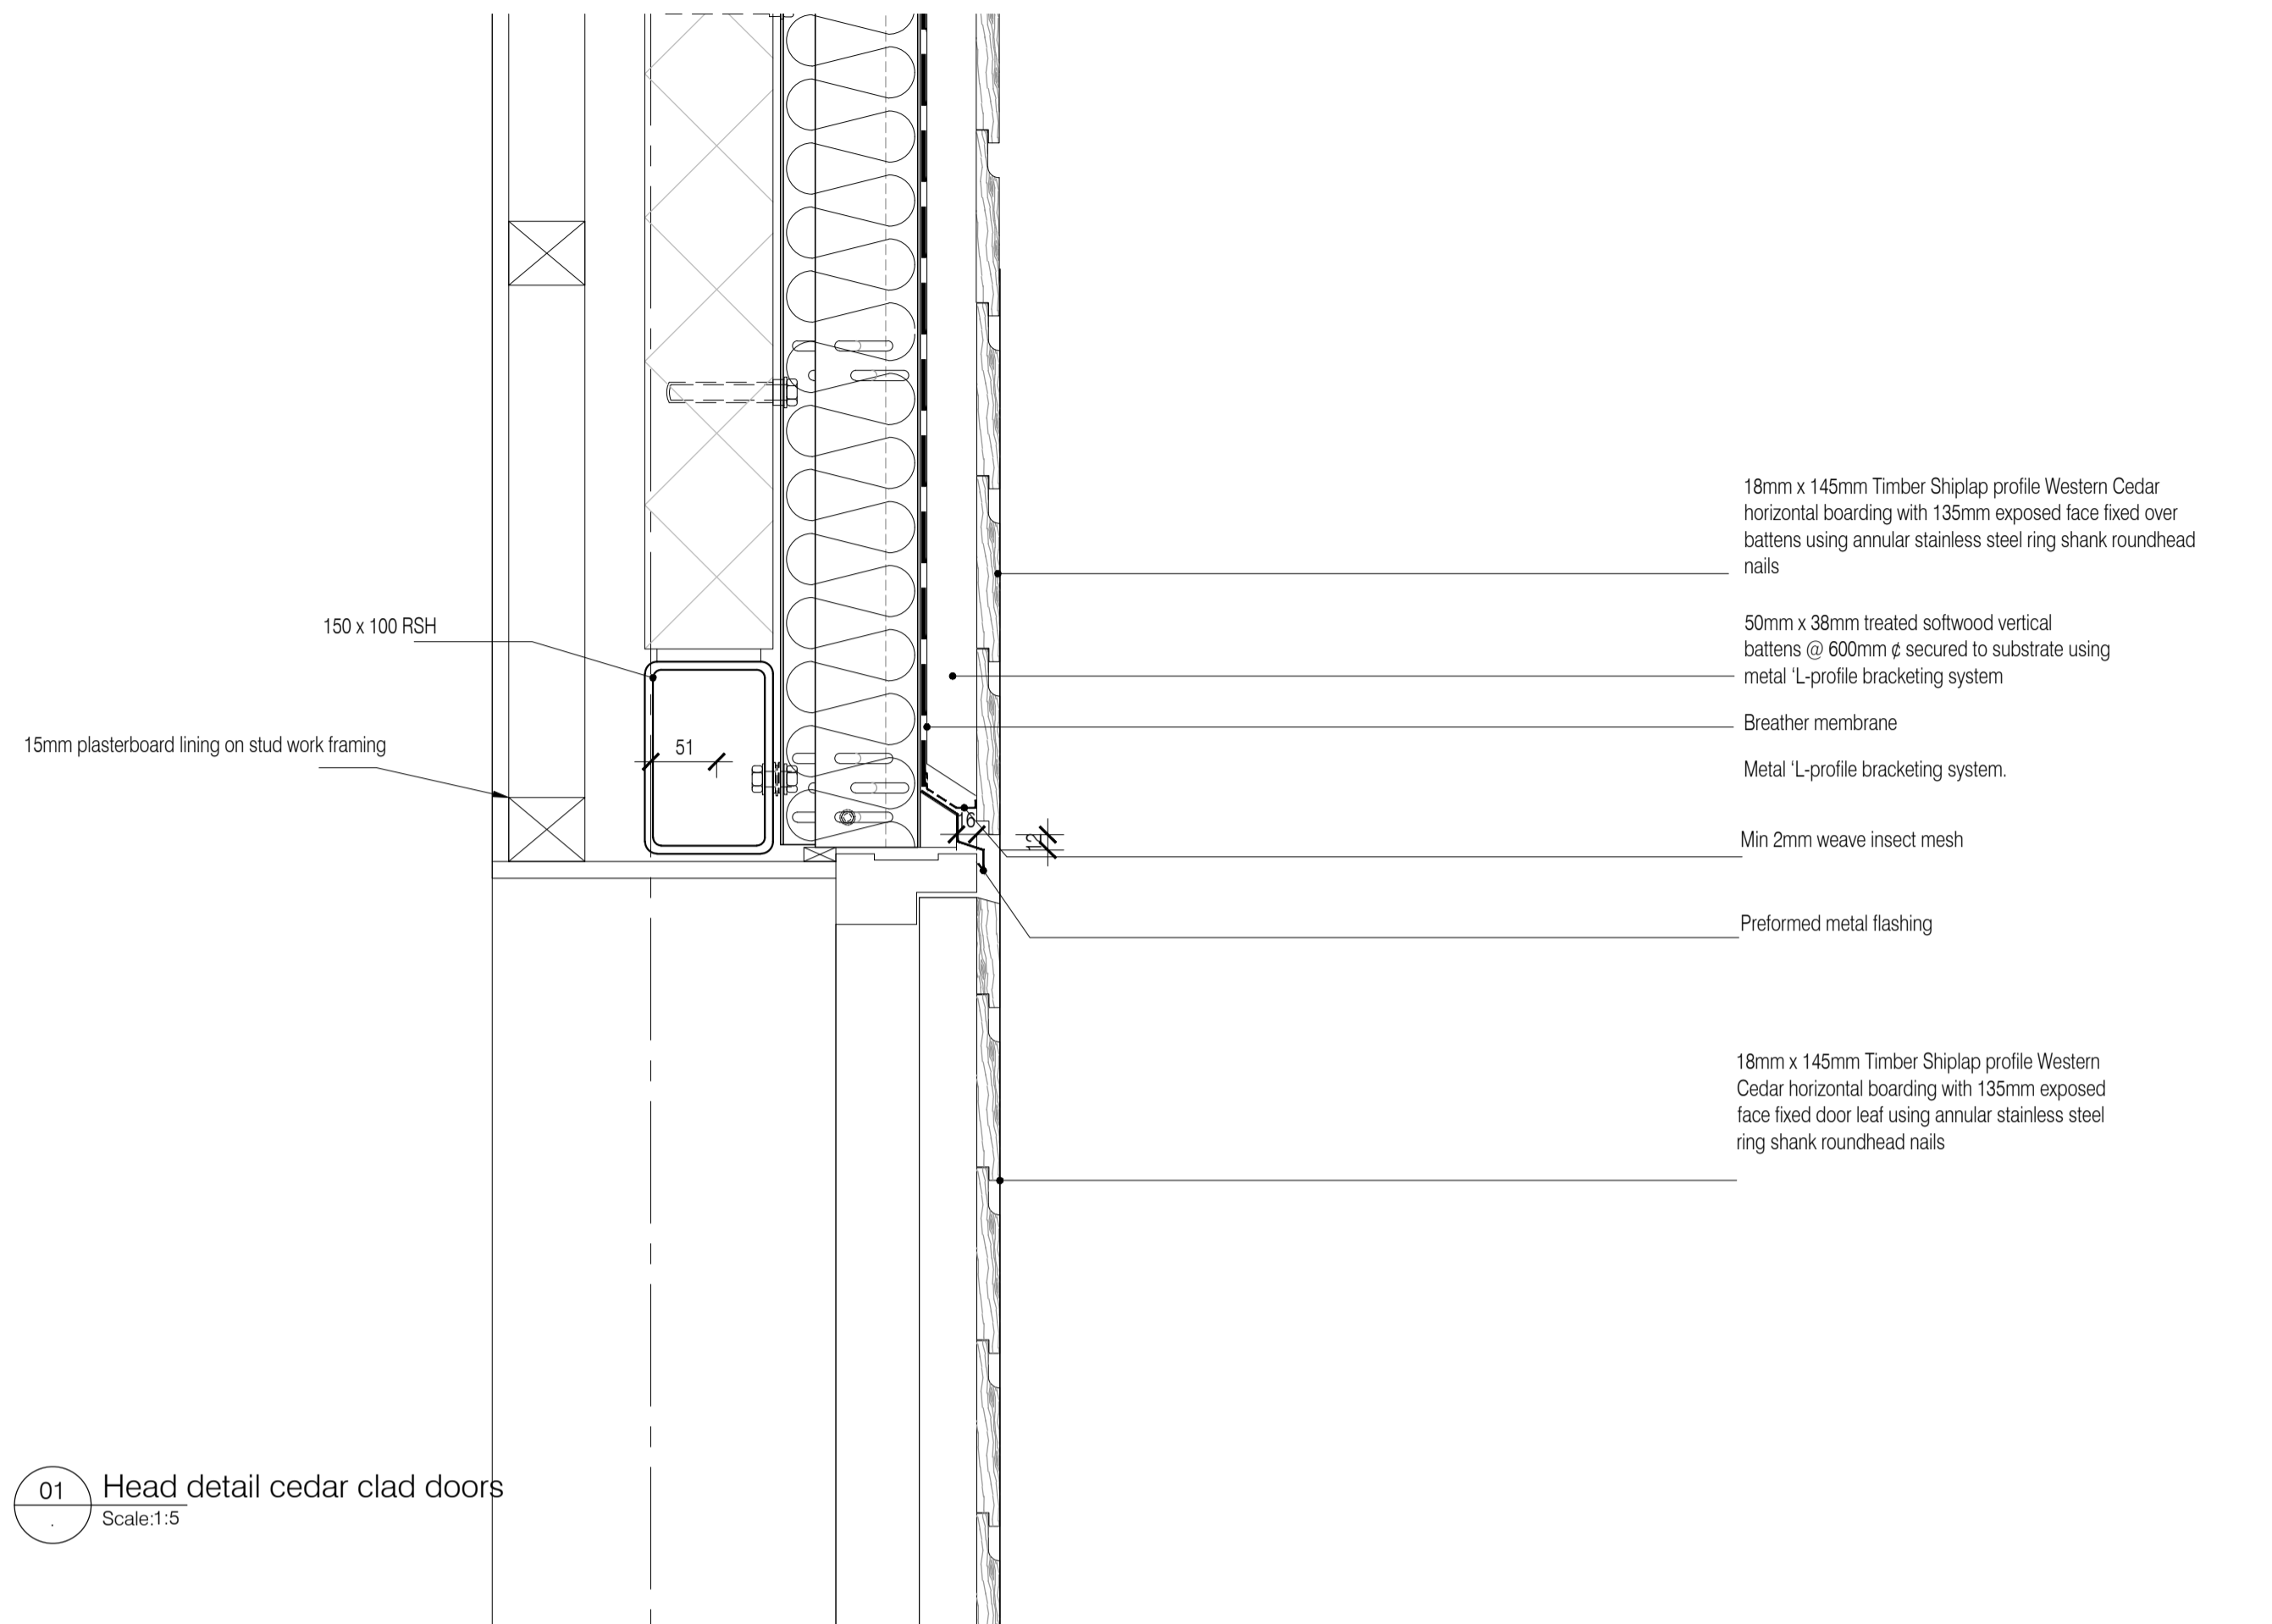


NOTES: Do not scale this drawing. All dimensions to be checked on site prior to commencement or manufacture.

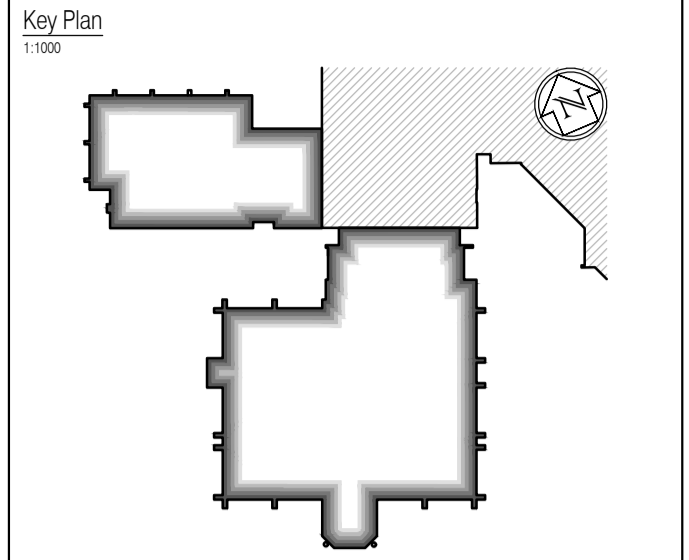

01 Head detail cedar clad doors
Scale: 1:5

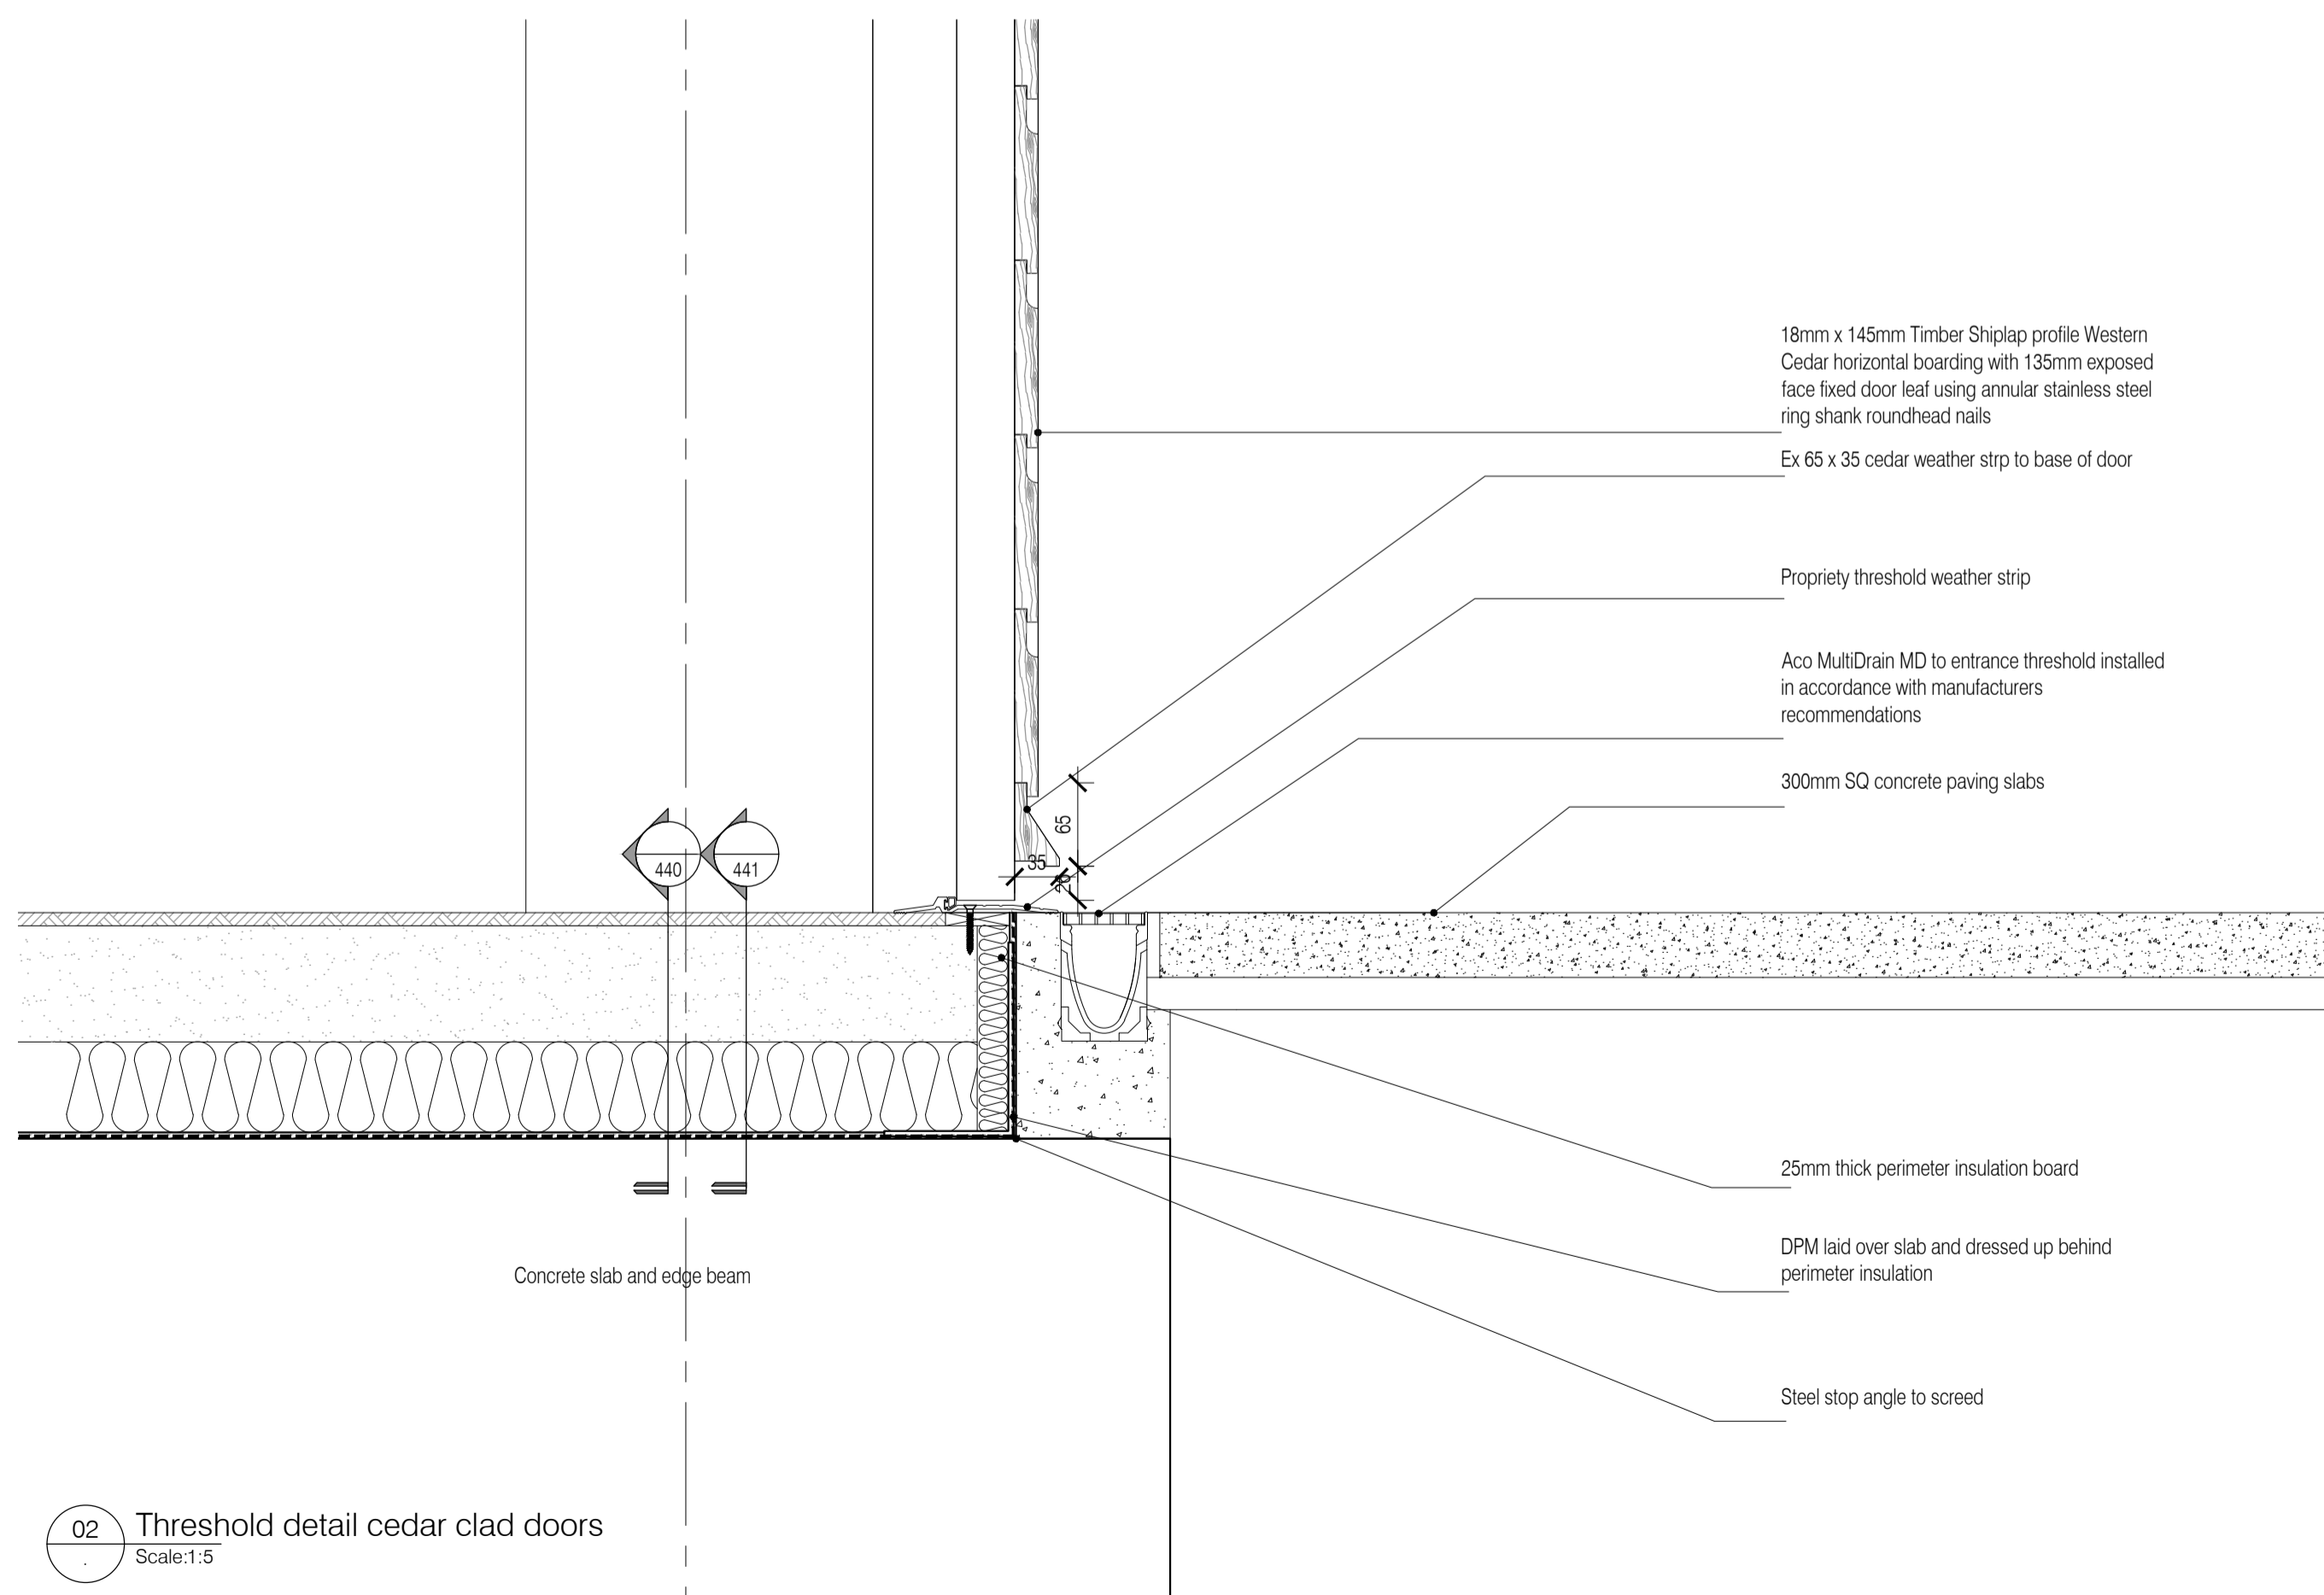

02 Threshold detail cedar clad doors
Scale: 1:5

ISSUED FOR CONSTRUCTION

NB: - Solid gray hatch denotes existing building fabric.

Rev	Date	By	Chk	Comment
A	16.09.11	RKC	JAS	Status change - Issued for CONSTRUCTION

BRINGING IDEAS TO LIFE

FRANKHAM

Frankham Consultancy Group Limited
 21 Parnymount Road
 Heywards Heath RH16 3TP
 t 01444 444900 f 01444 455642
 enquiry@frankham.com
 www.frankham.com

Client

WILLMOTT DIXON CONSTRUCTION

Project Title

Wealden District Council
 Hailsham Head Quarters
 Refurbishments and Alterations

Drawing Title

Link Block Details
 Sectional Details
 Sheet 2

Drawn by: RKC	Scale: 1:5@A1	Date: 16.05.11
Designed by: FCG	Checked by: JAS	Approved by: AC

File Ref.: X:\FRANKHAM\2010\16\WALDEN\DOORHEAD_400_DETAL_SCHMATIC.rvt 20.06.11:16:21:56

Drawing No.
521185-A-413

Rev.
A

NB: All information based on supplied third party survey information. All discrepancies to be reported to FCG immediately upon discovery.