




01 Head Detail
Scale:1:5

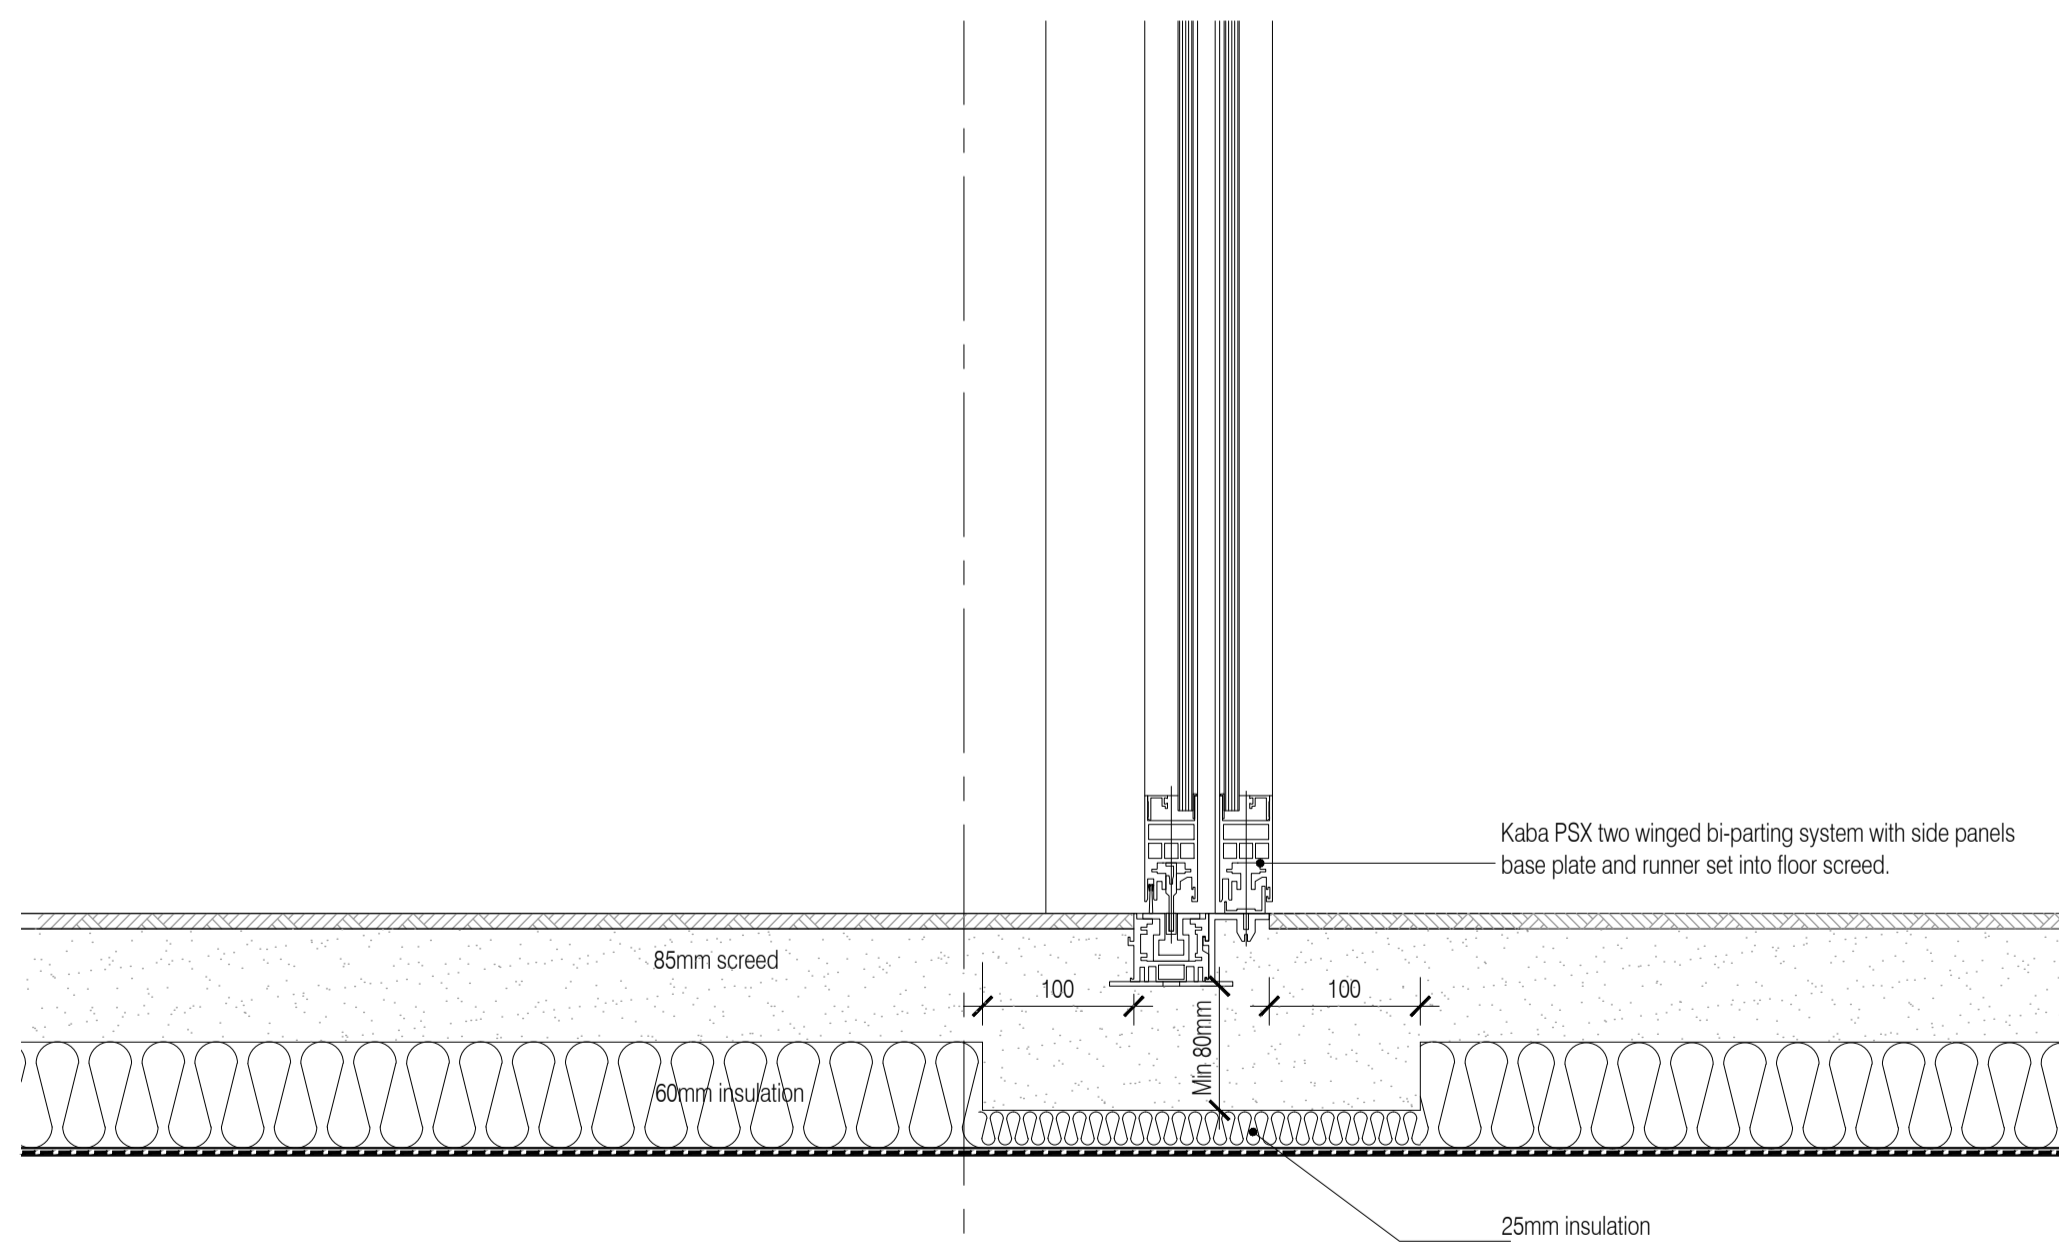

02 Base Detail
Scale:1:5

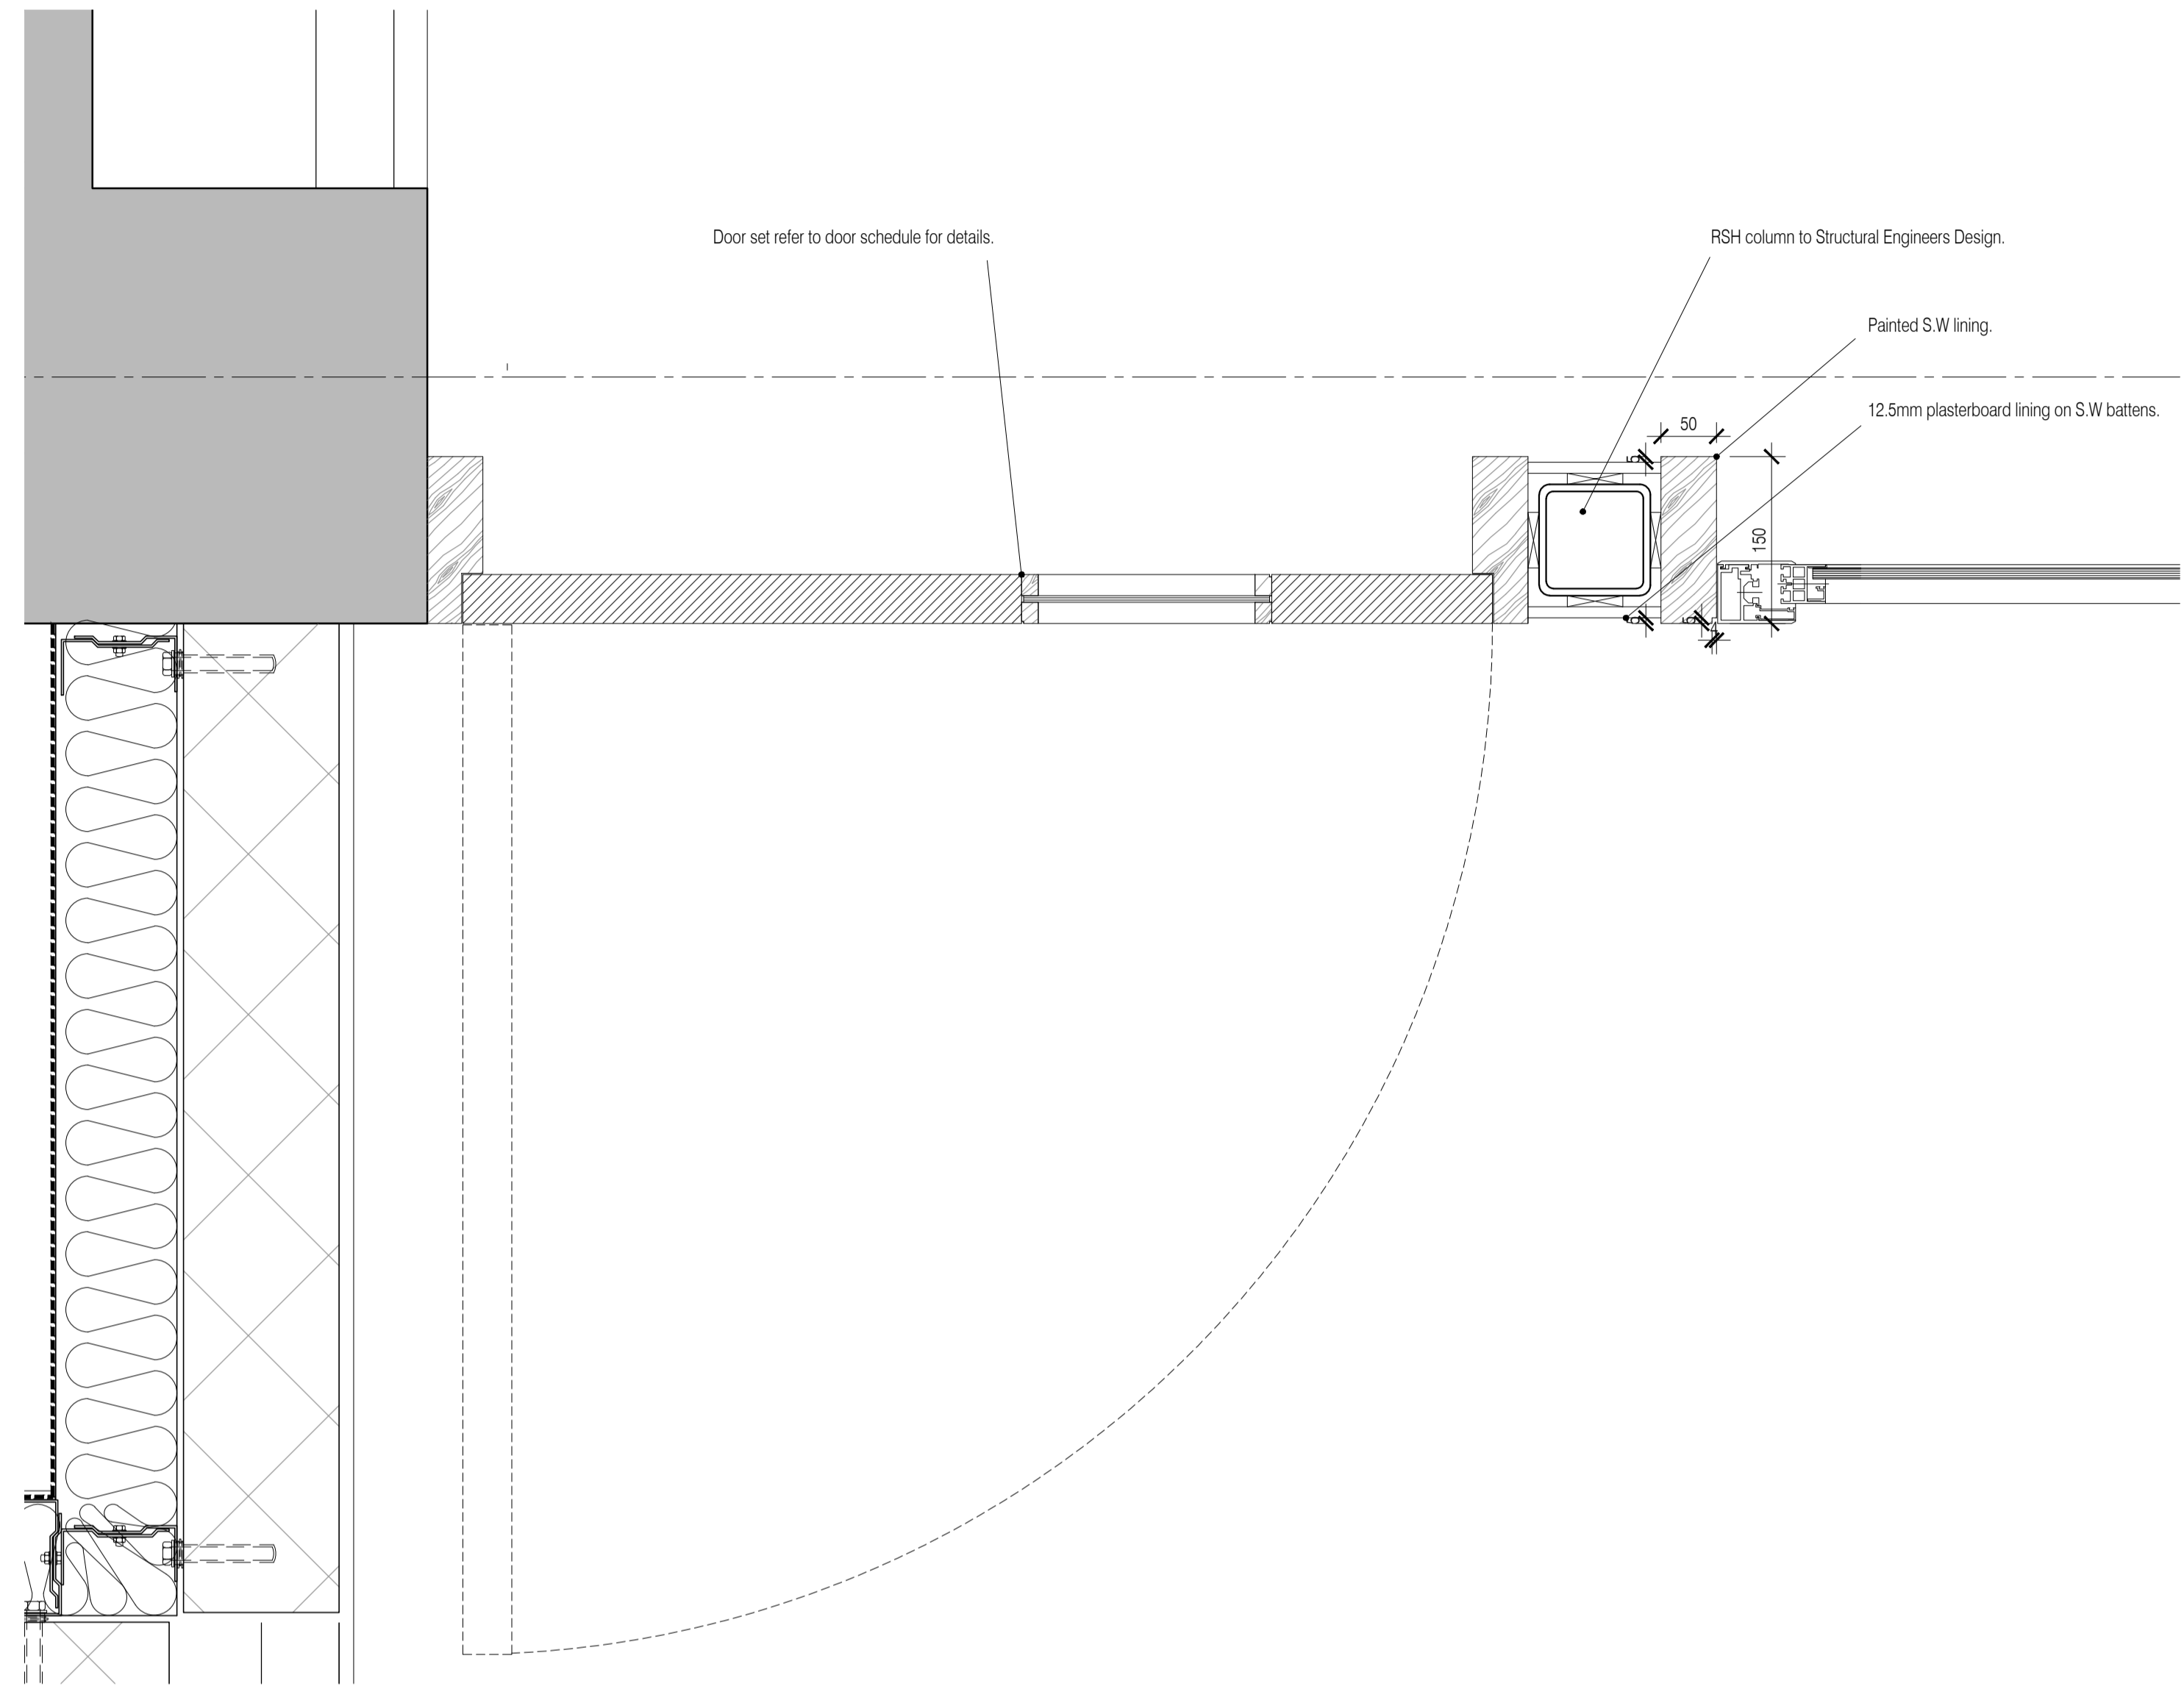


03 Jamb detail to flank wall
Scale:1:5

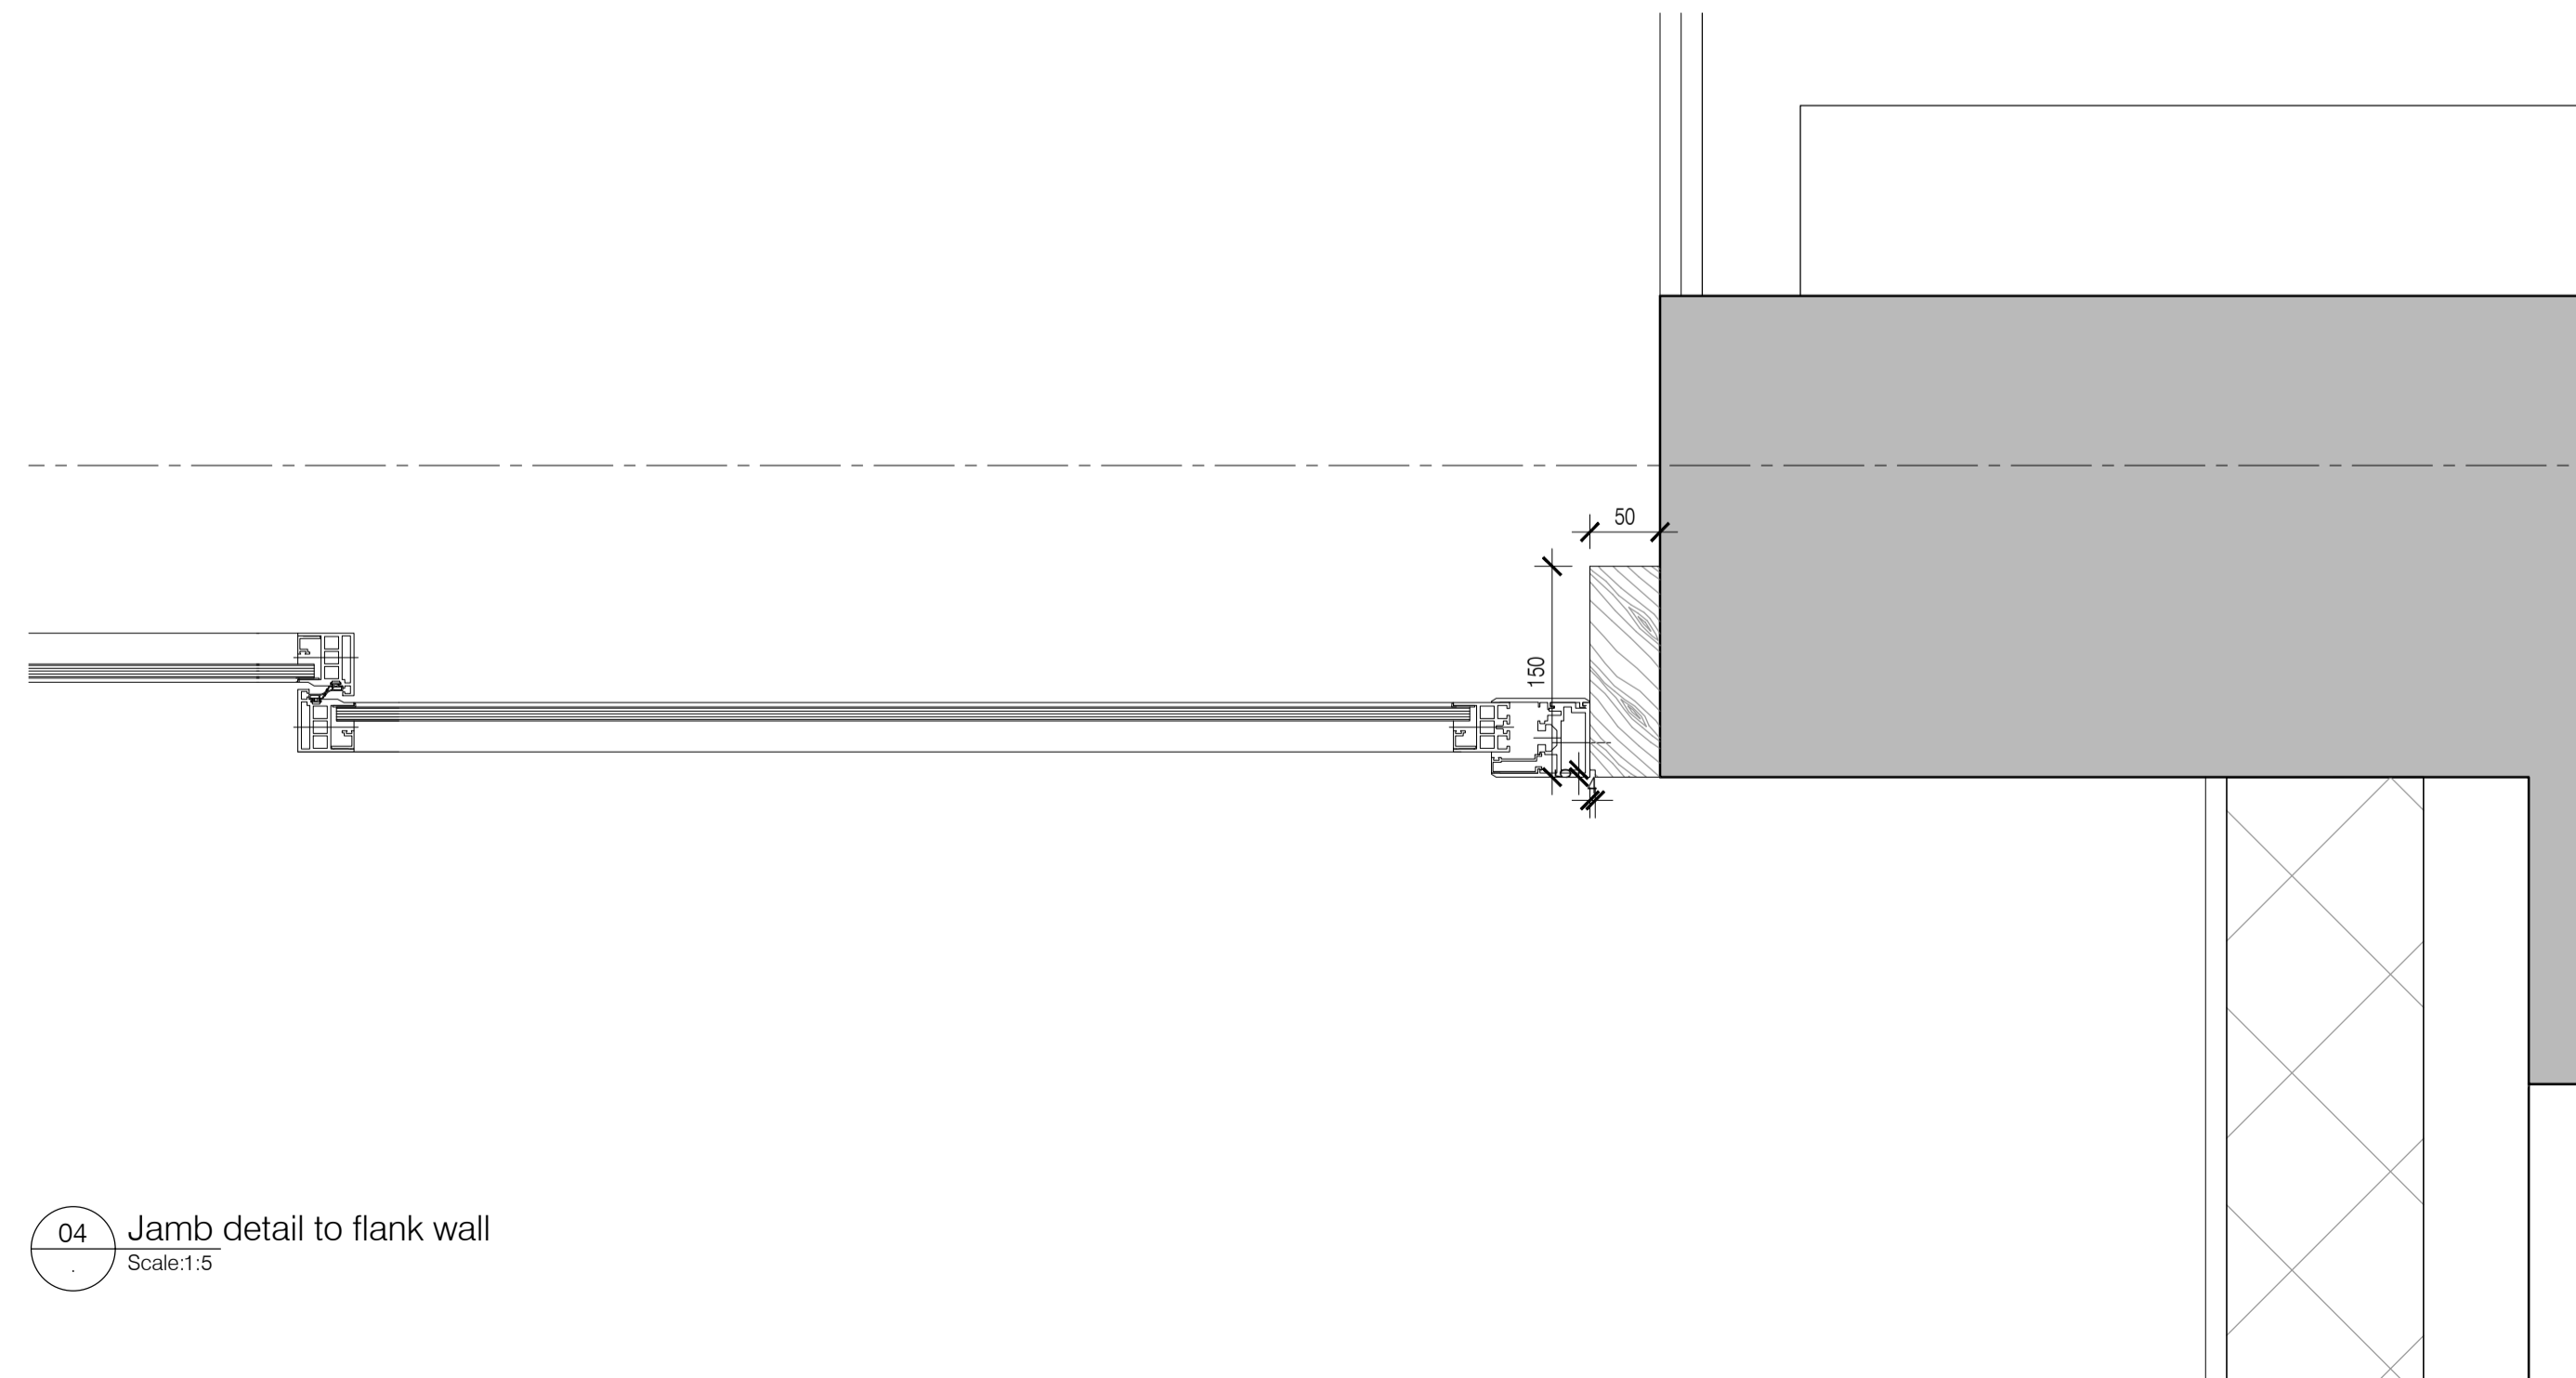

04 Jamb detail to flank wall
Scale:1:5

NOTES: Do not scale this drawing. All dimensions to be checked on site prior to commencement or manufacture.

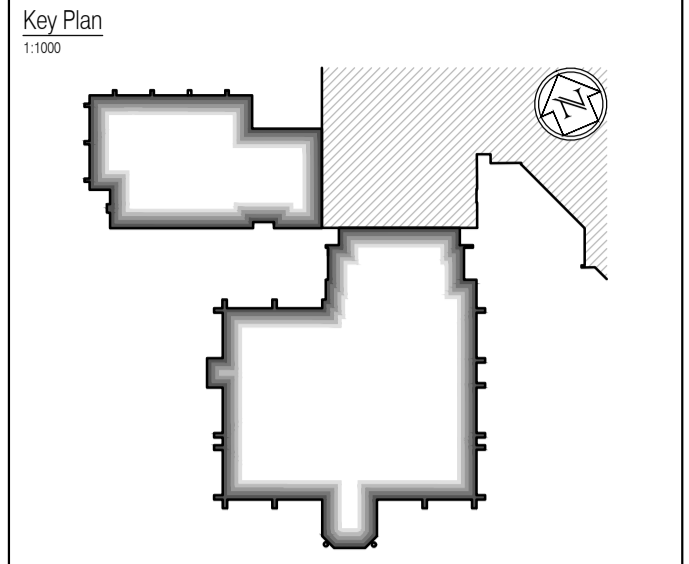

ISSUED FOR CONSTRUCTION

NB: - Solid gray hatch denotes existing building fabric.

Rev	Date	By	Chk	Comment
A	16.09.11	FKC	JAS	Status change - Issued for CONSTRUCTION

BRINGING IDEAS TO LIFE



FRANKHAM

Frankham Consultancy Group Limited
21 Perrymount Road
Haywards Heath RH16 3TP
t 01444 444900 f 01444 455642
enquire@frankham.com
www.frankham.com

Client



WILLMOTT DIXON CONSTRUCTION

Project Title

Wealden District Council
Hailsham Head Quarters
Refurbishments and Alterations

Drawing Title

Internal Sliding Door Unit + Side Swing Door
(Between G15 + G40)
Details - Sheet 2

Drawn by: FKC	Scale: 1:5@A1	Date: 20.05.11
Designed by: FCG	Checked by: JAS	Approved by: AC

File Ref.: X:\FRANKHAM\200516\WALDEN\DOOR\456_460_DETAL_SHEETS\521185-A-419-20081102219 20.06.11:16:22:18

Drawing No. 521185-A-419	Rev. A
------------------------------------	------------------

NB: All information based on supplied third party survey information. All discrepancies to be reported to FCG immediately upon discovery.