

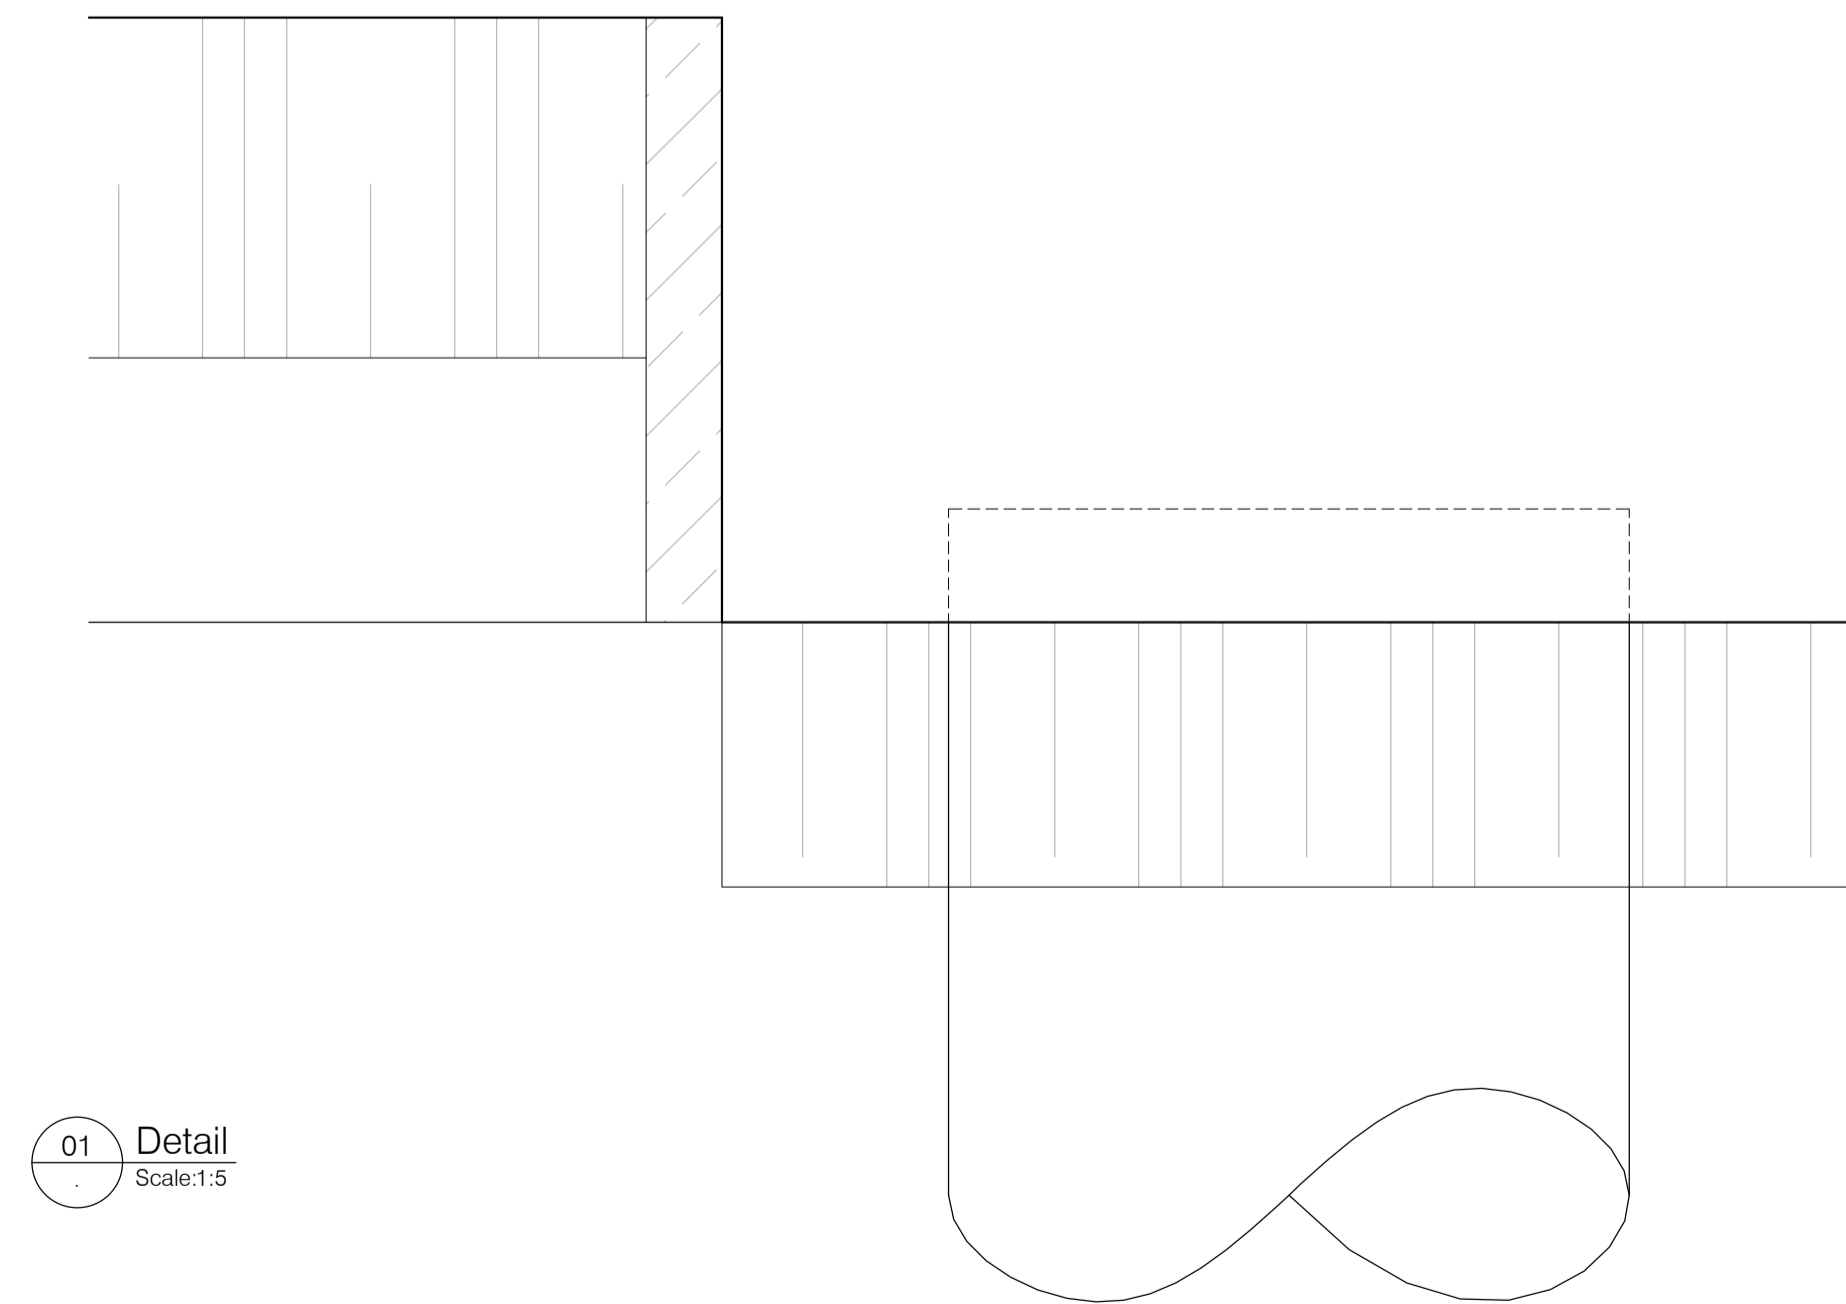
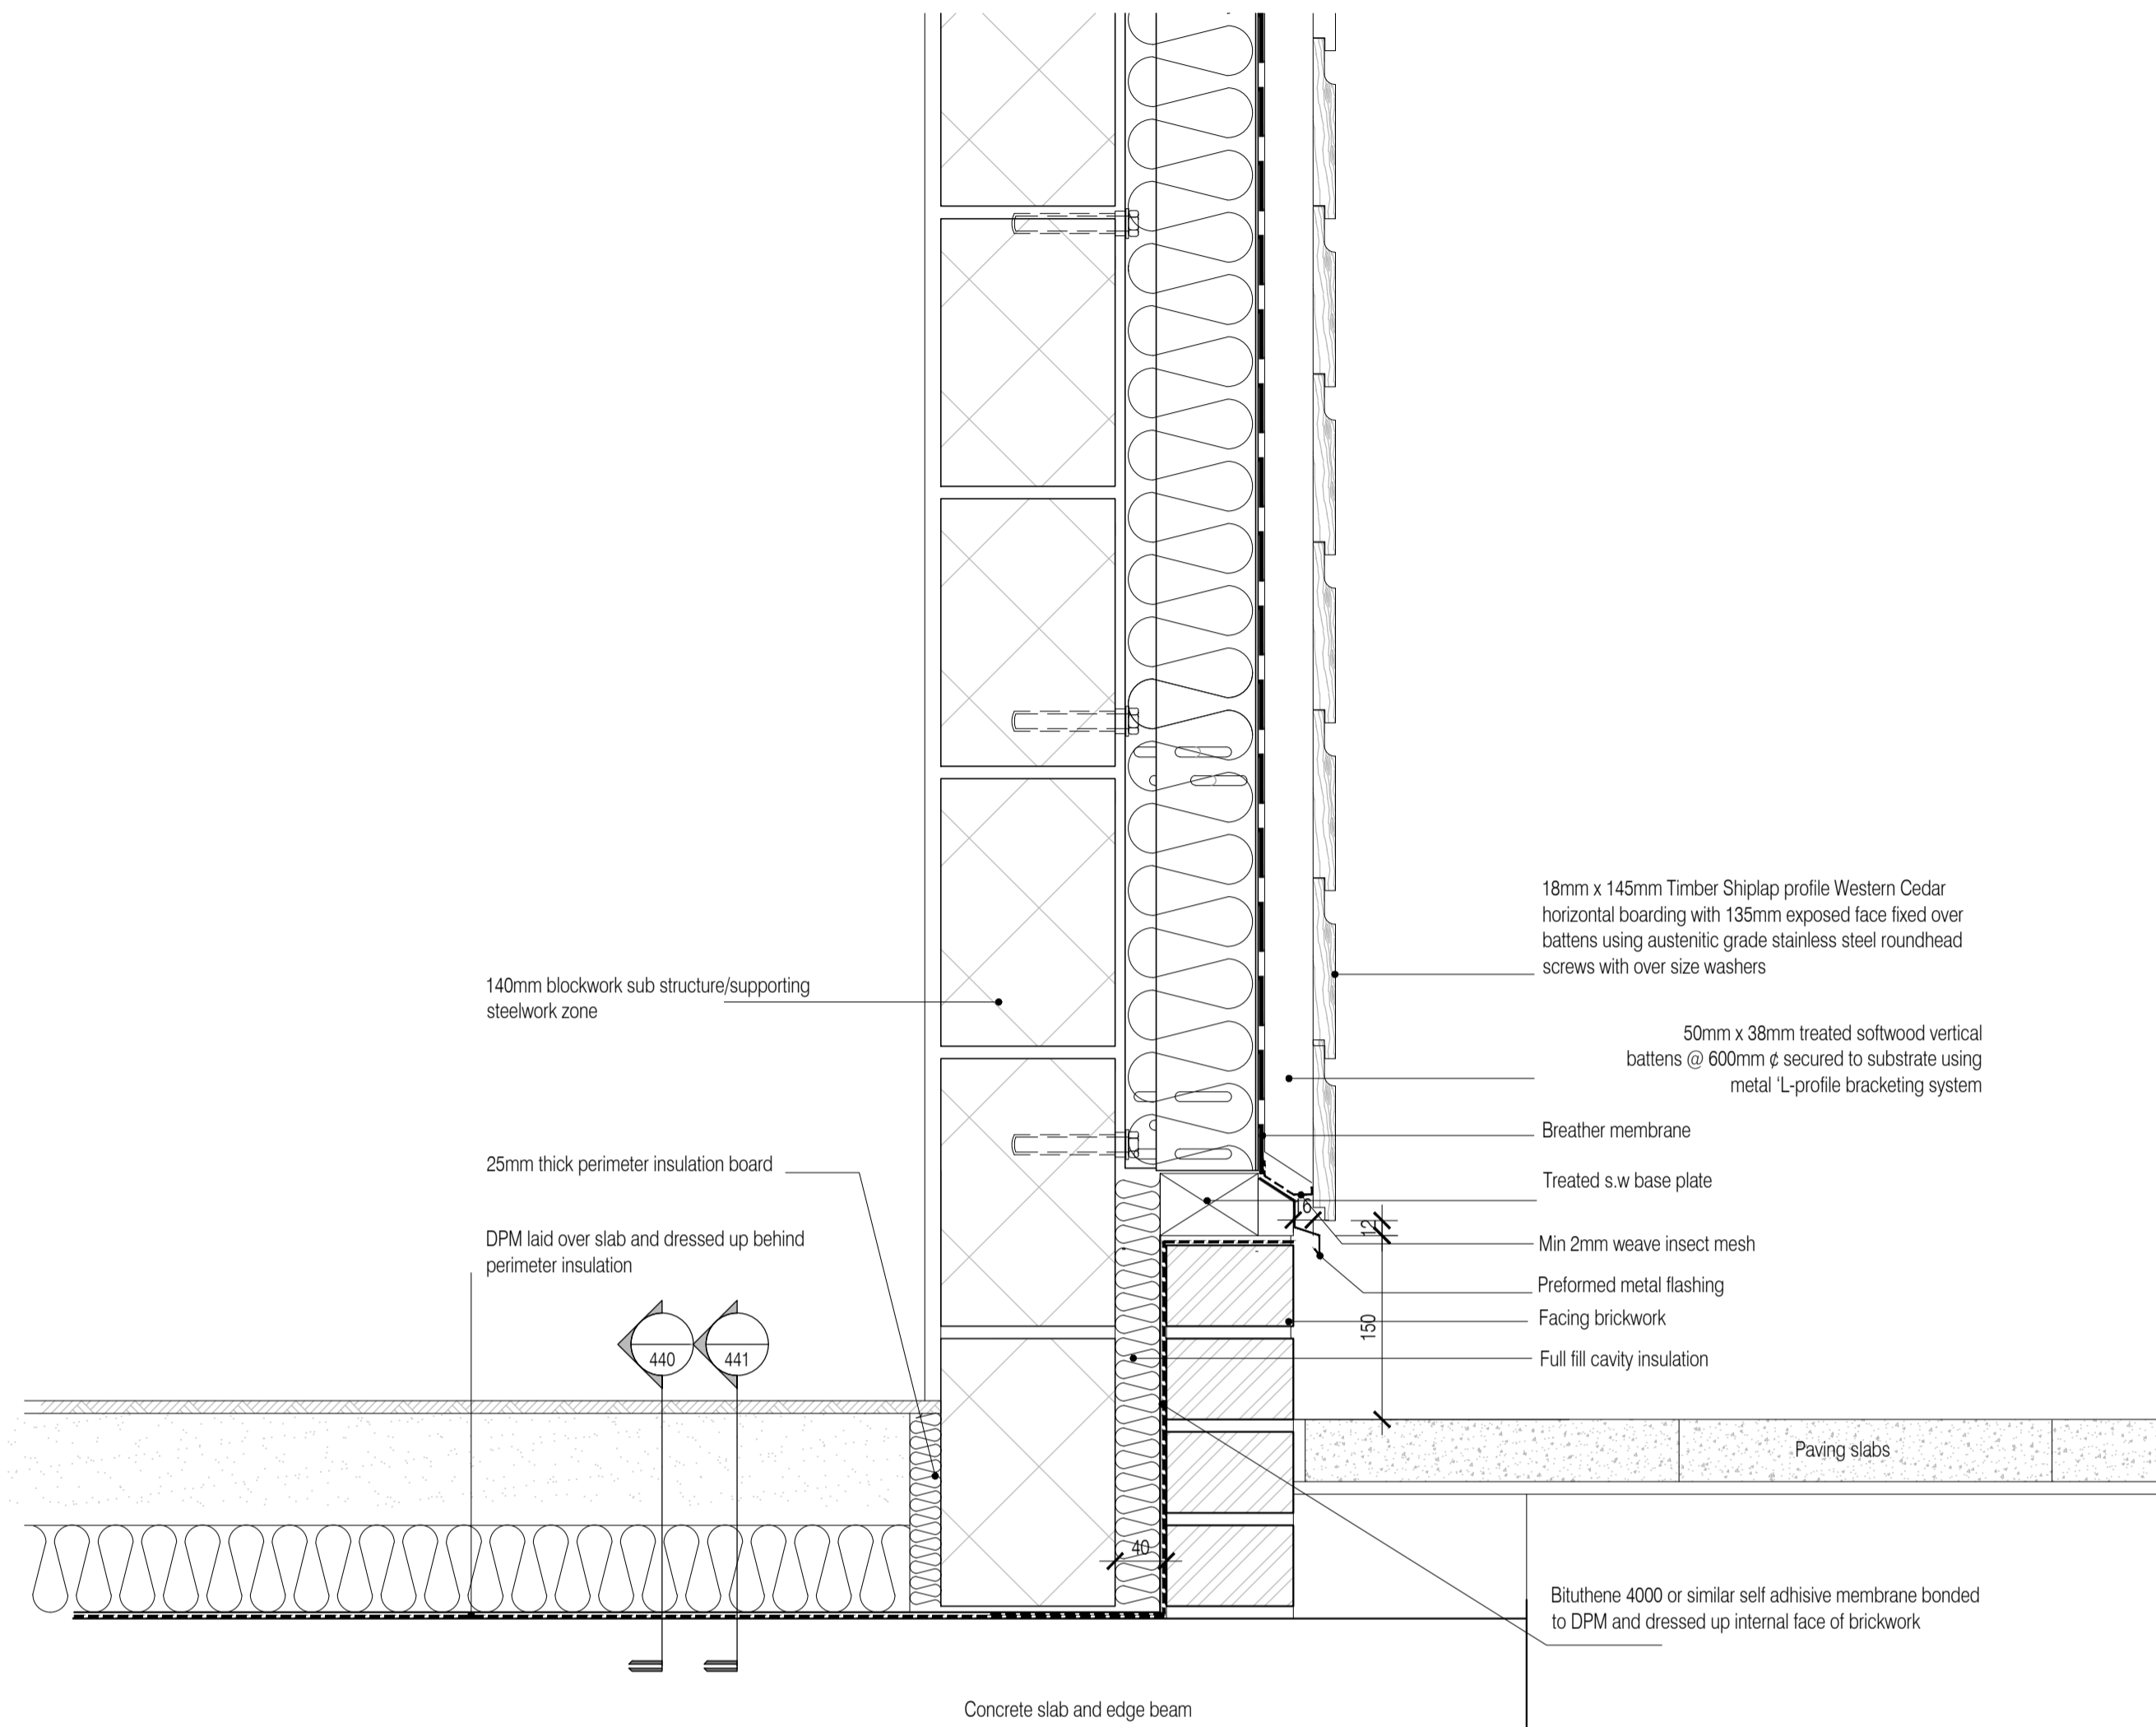
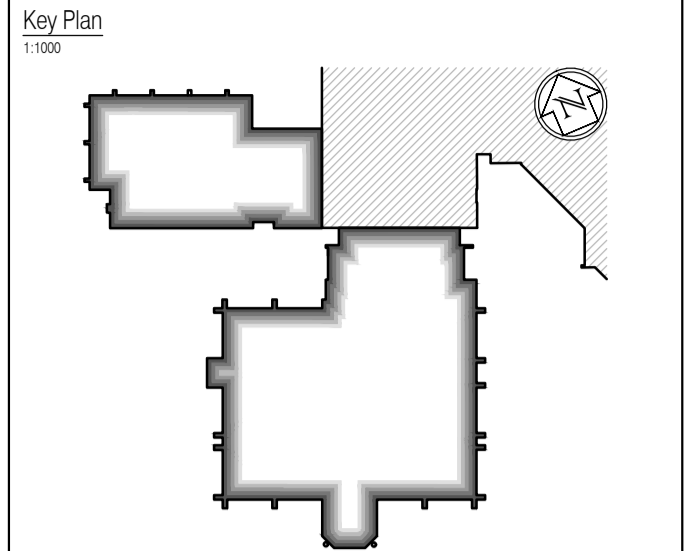


NOTES: Do not scale this drawing. All dimensions to be checked on site prior to commencement or manufacture.

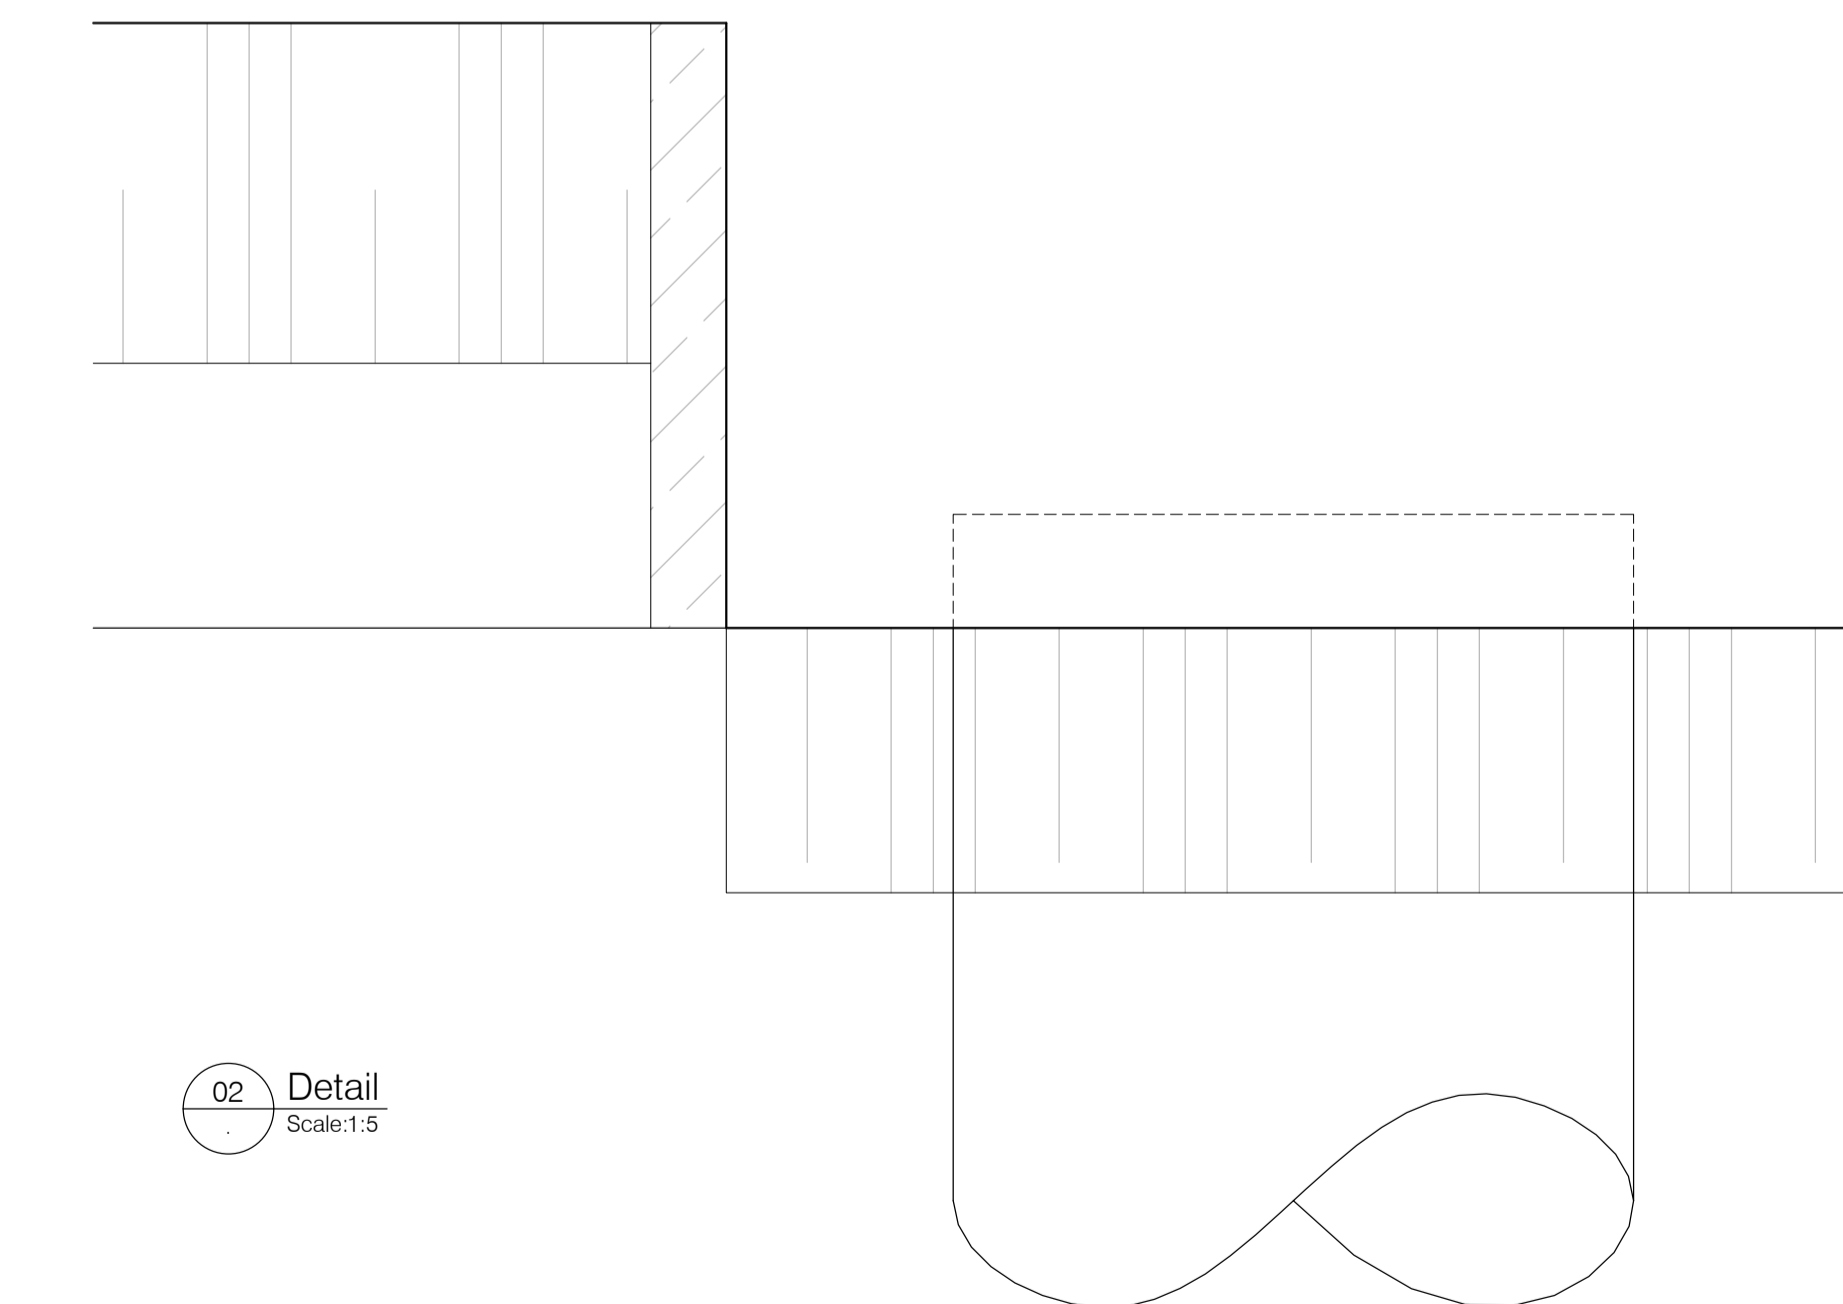

01 Detail
Scale:1:5

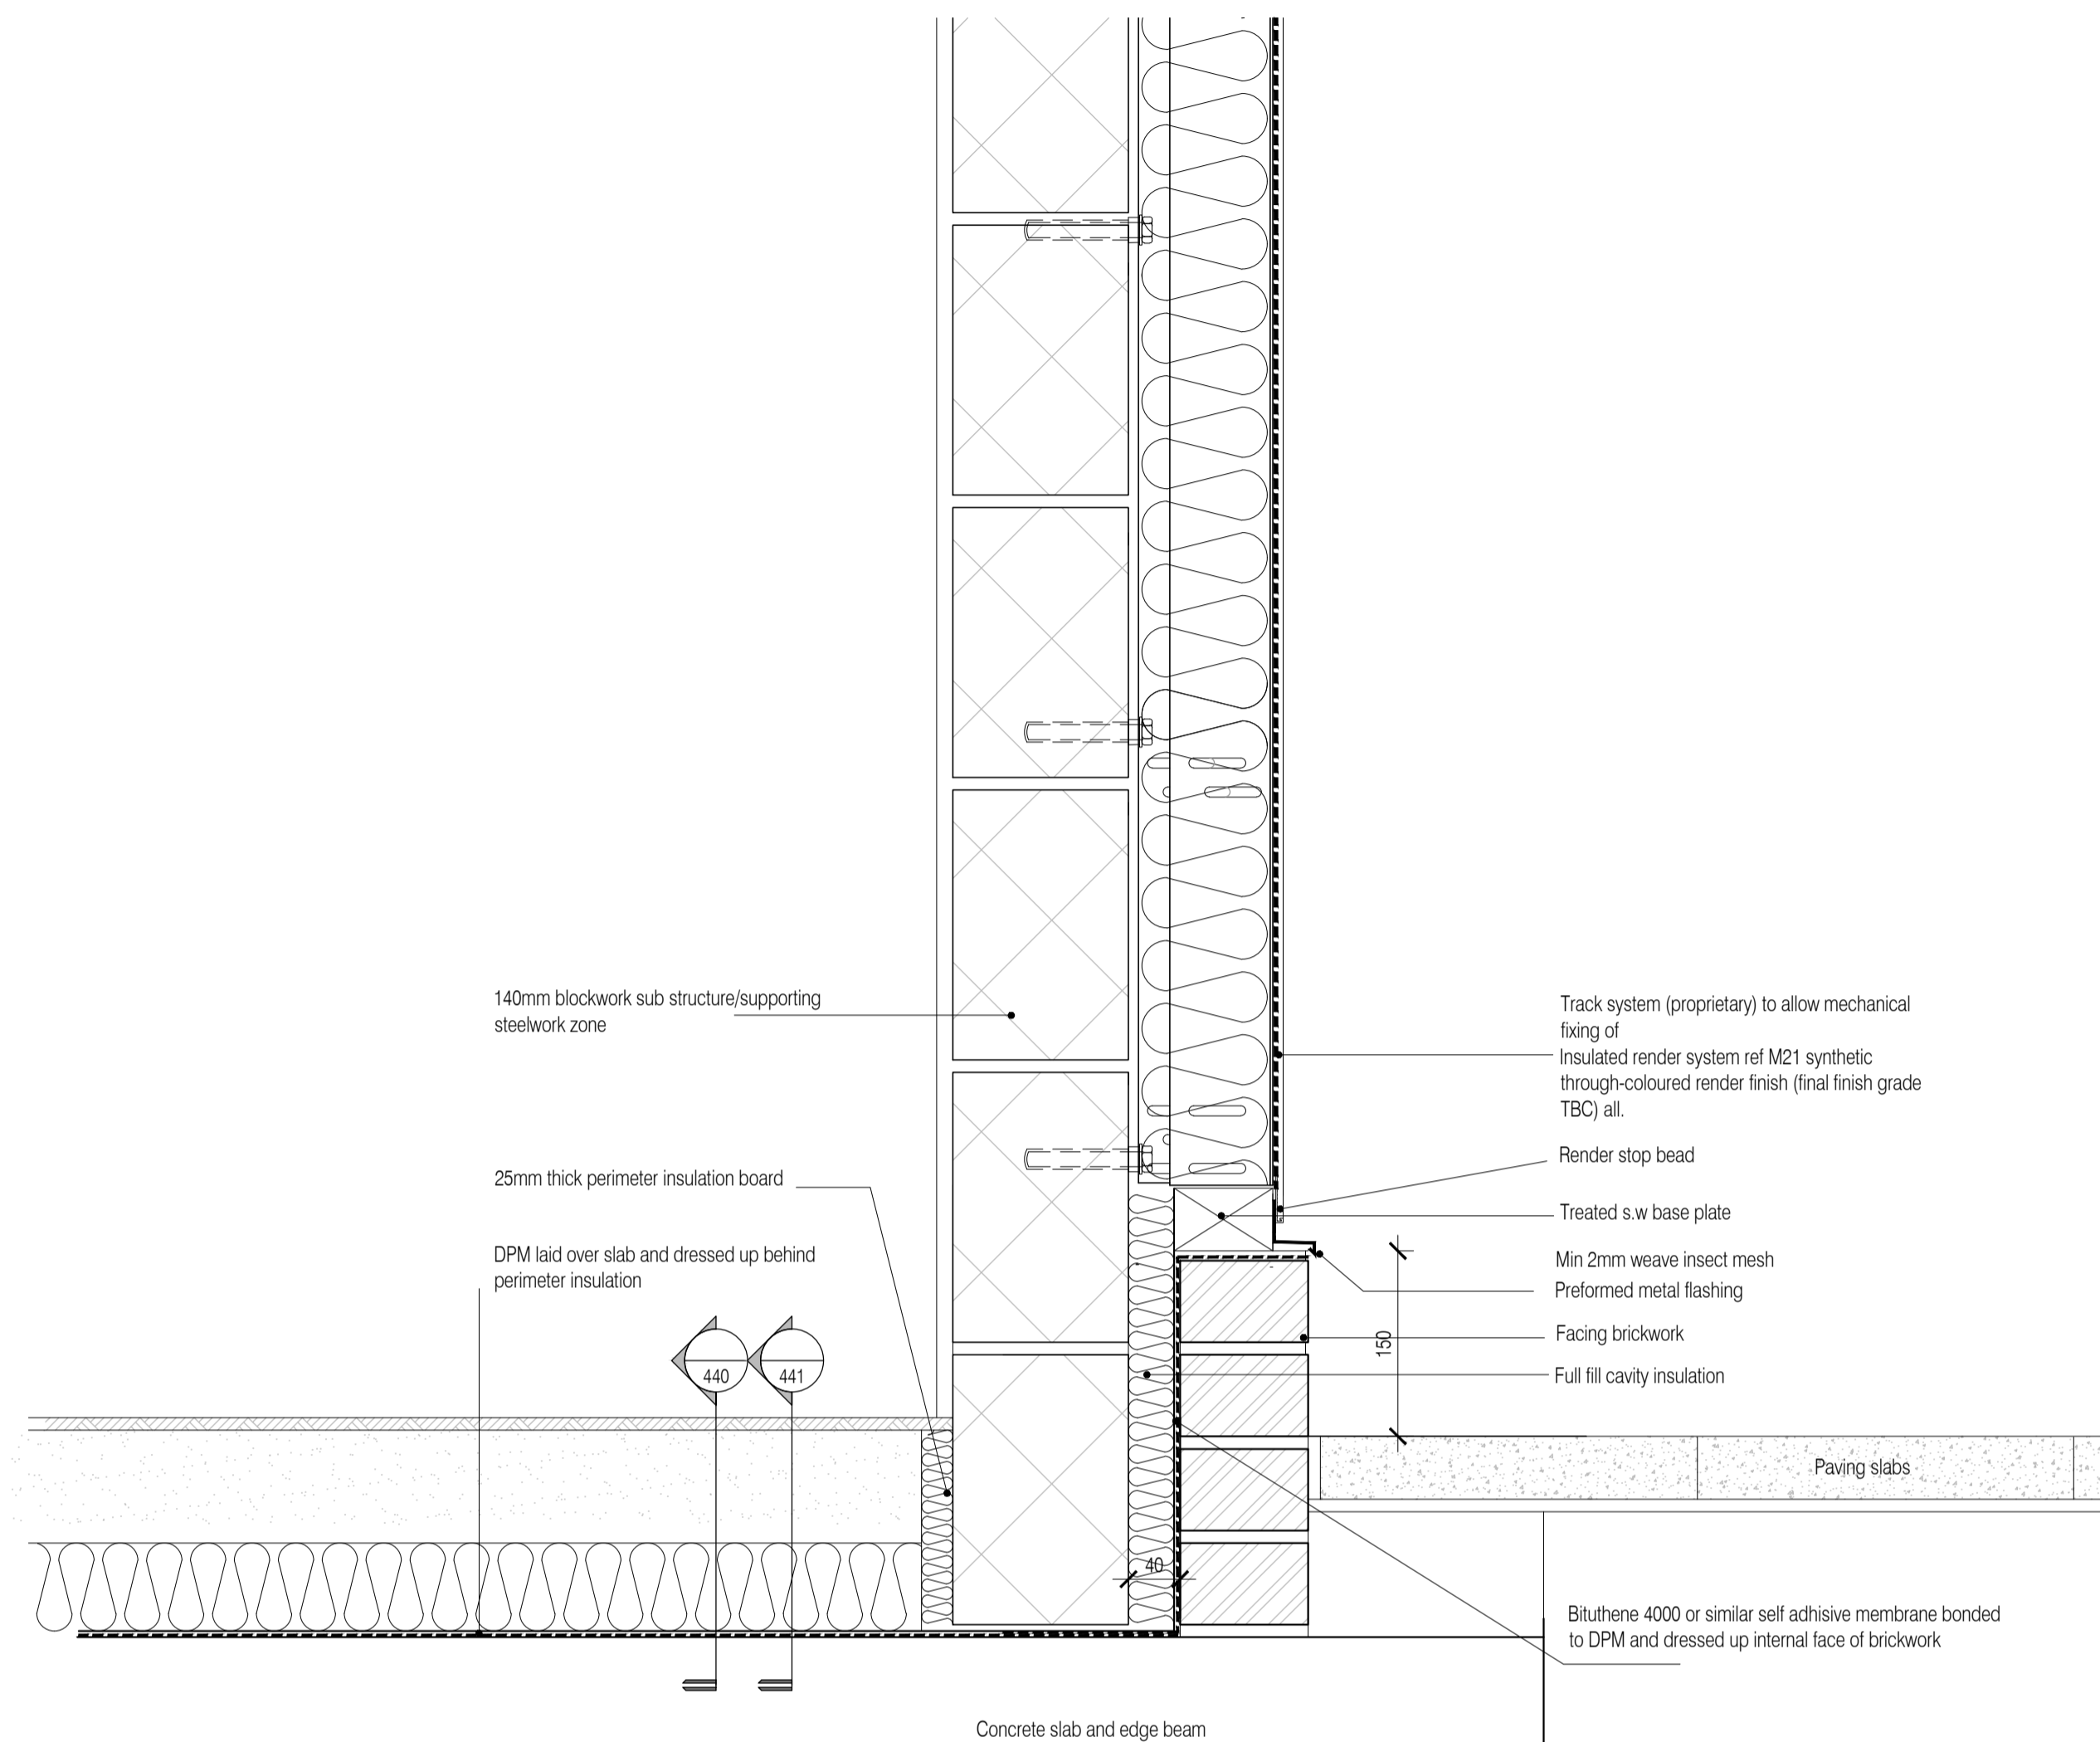

02 Detail
Scale:1:5

ISSUED FOR CONSTRUCTION

NB: - Solid gray hatch denotes existing building fabric.

Rev	Date	By	Chk	Comment
A	16.09.11	RKC	JAS	Status change - Issued for CONSTRUCTION

BRINGING IDEAS TO LIFE



FRANKHAM

Frankham Consultancy Group Limited
21 Pymms Road
Haywards Heath RH16 3TP
t 01444 444900 f 01444 455642
enquire@frankham.com
www.frankham.com

Client
WILLMOTT DIXON CONSTRUCTION

Project Title
Wealden District Council
Hailsham Head Quarters
Refurbishments and Alterations

Drawing Title
Ground level Typical Details
Link external walls
Sheet 1

Drawn by: RKC
Scale: 1:5 @A1
Date: 03.06.11

Designed by: FCG
Checked by: JAS
Approved by: AC

File Ref.: X:\FRANKHAM\2011\1618\WALDEN\20ARCH\45_46 DETAIL_SHEMATIC.dwg
2011-09-02 09:57:33 2011-10-03 20:06:11:16:24:04

Drawing No. 521185-A-432
Rev. A