




01 Detail  
Scale: 1:5

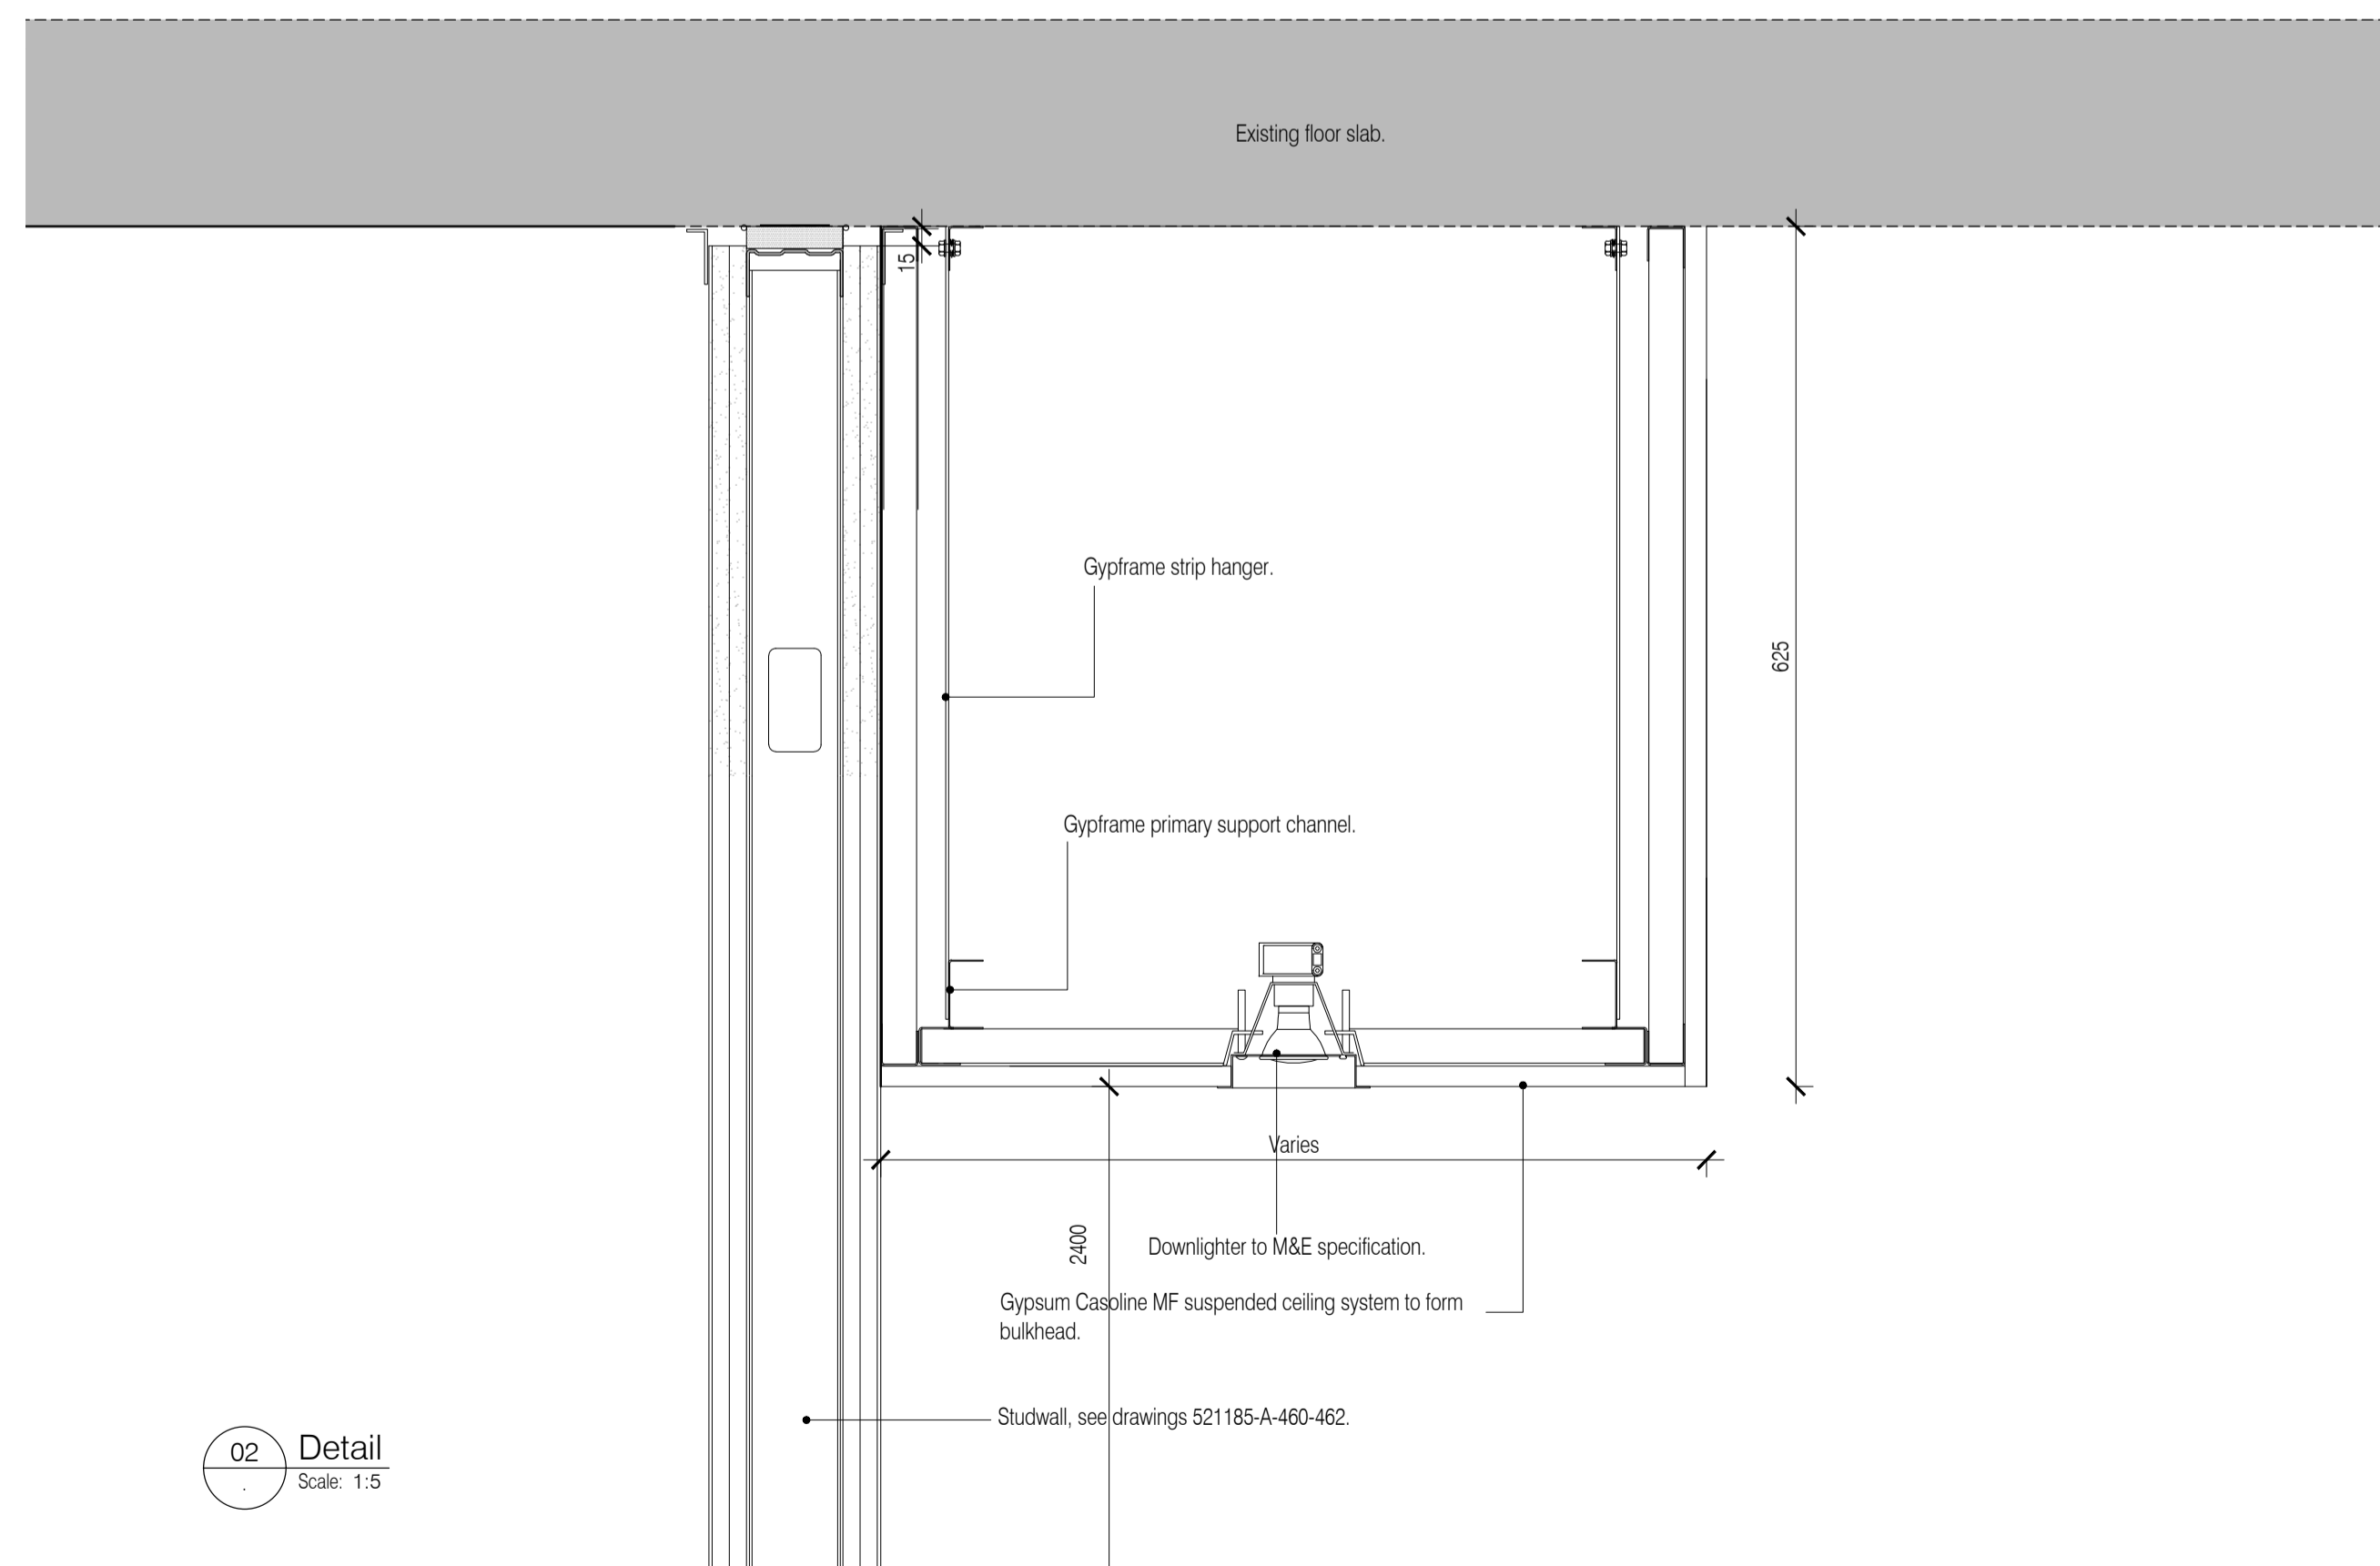


02 Detail  
Scale: 1:5

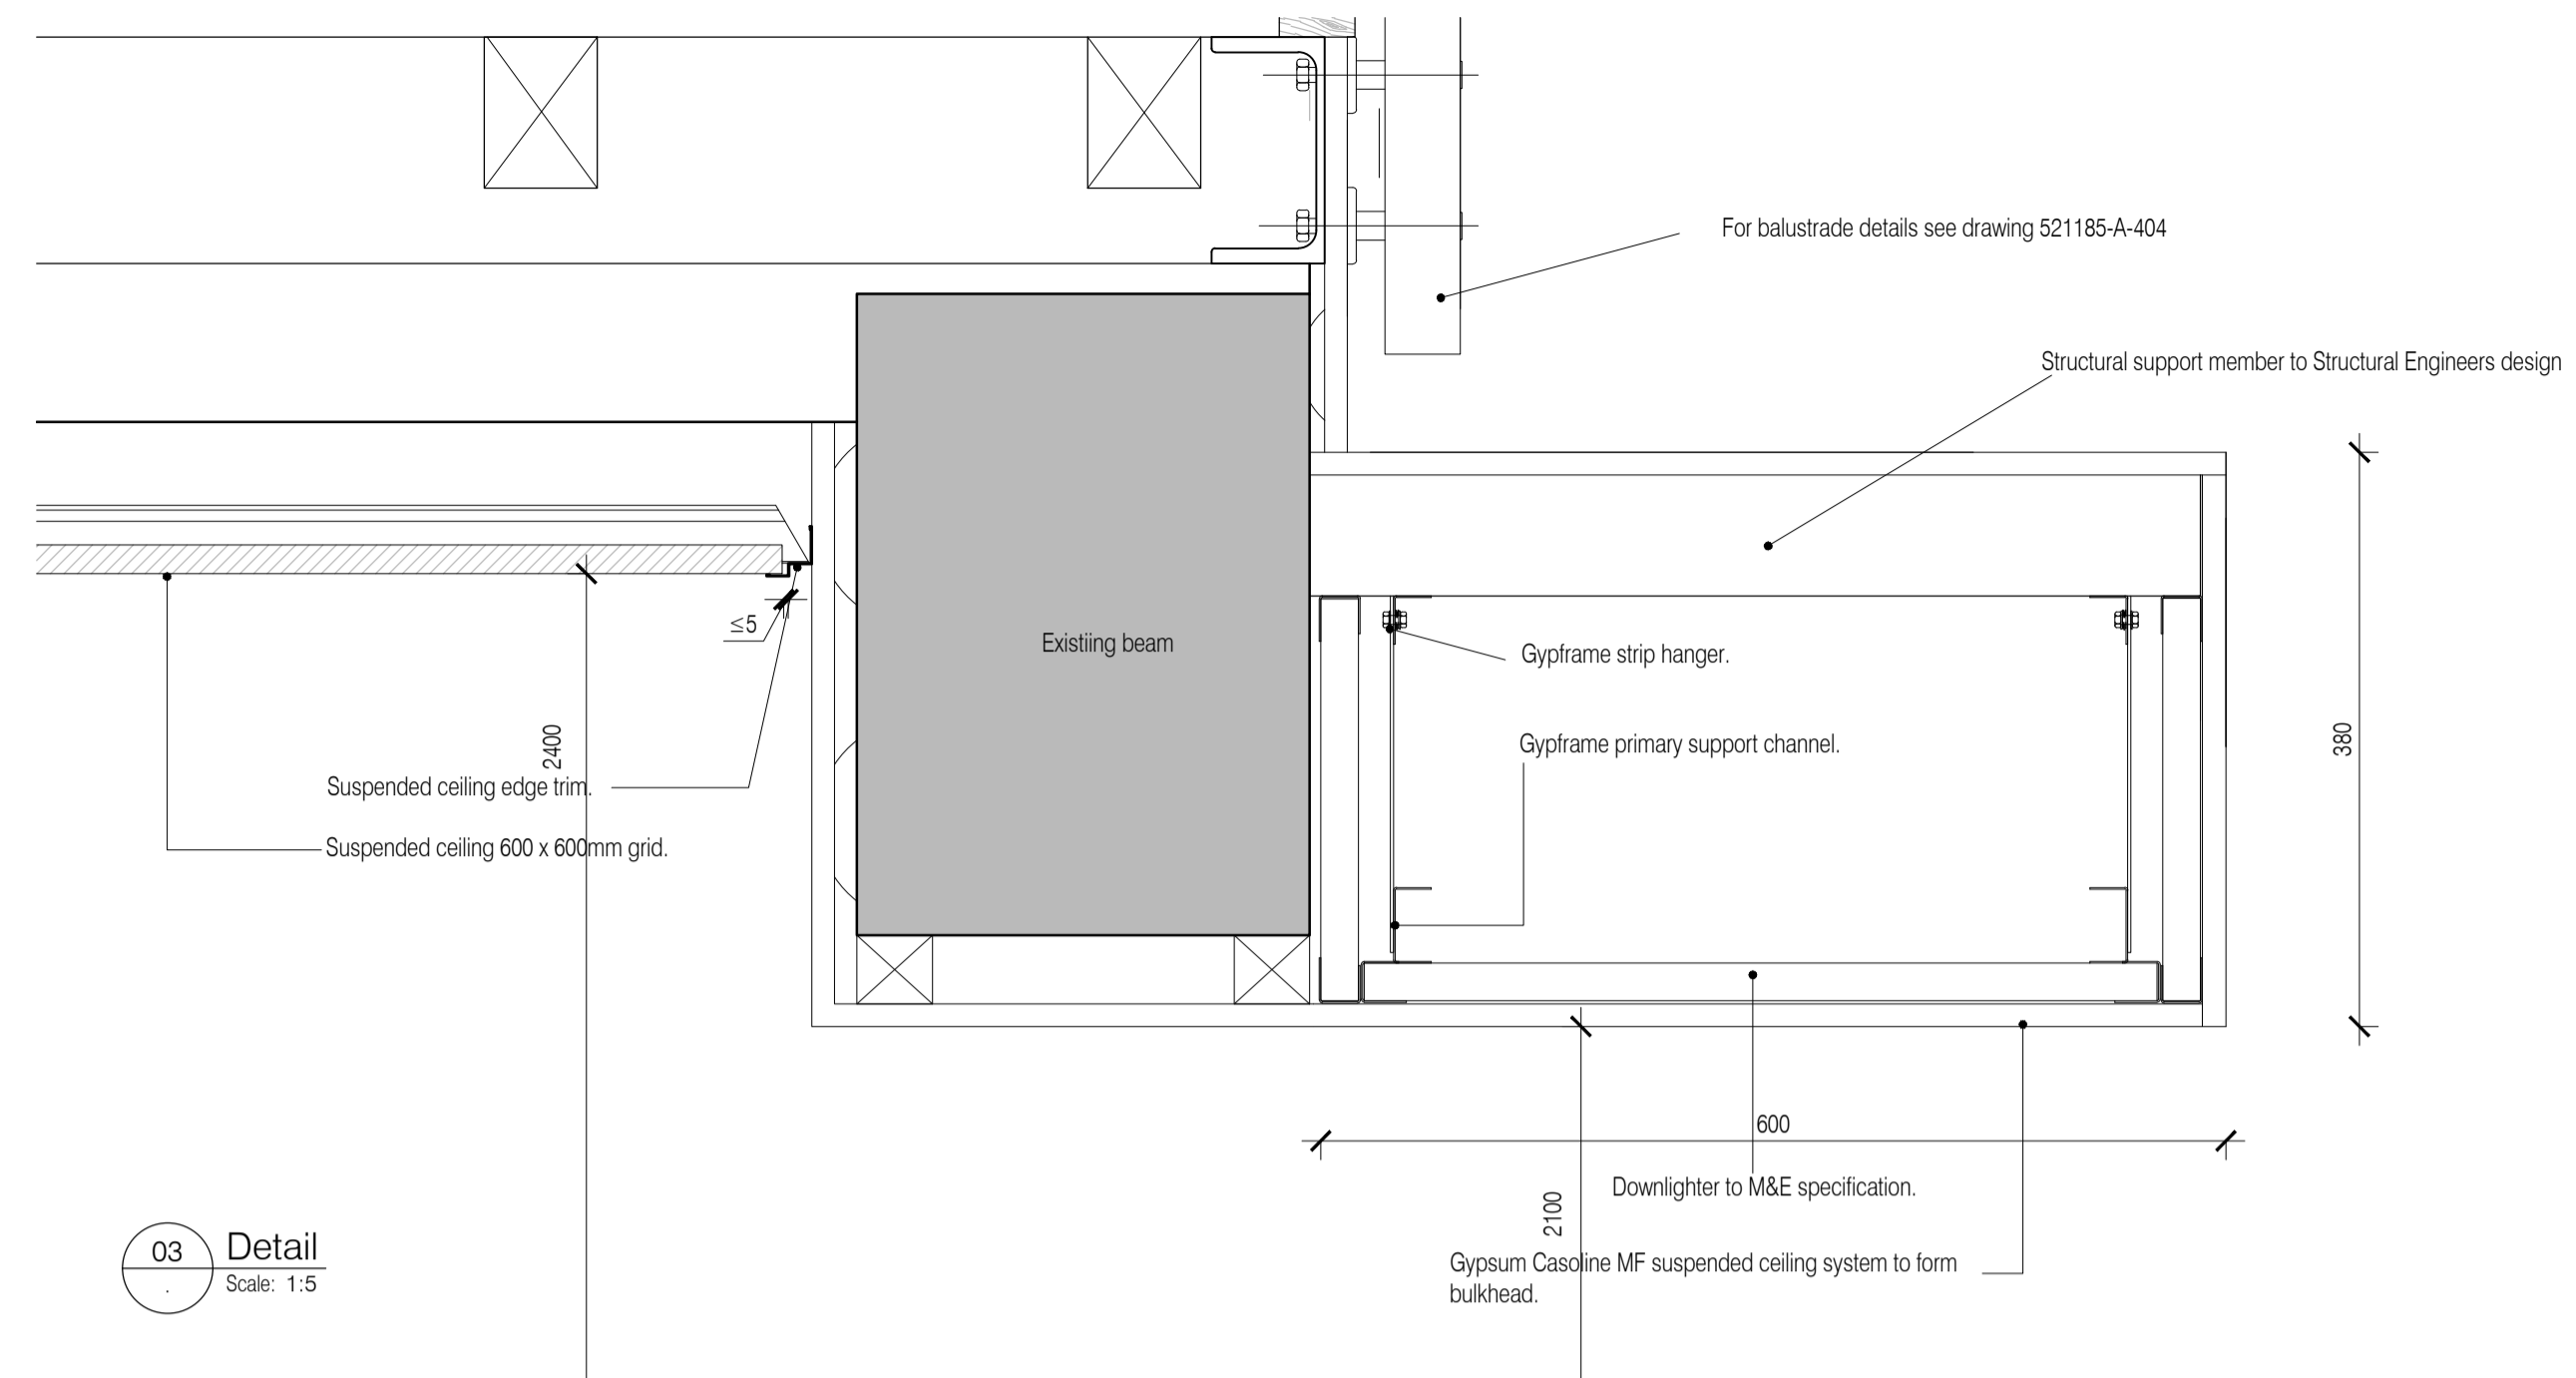

03 Detail  
Scale: 1:5

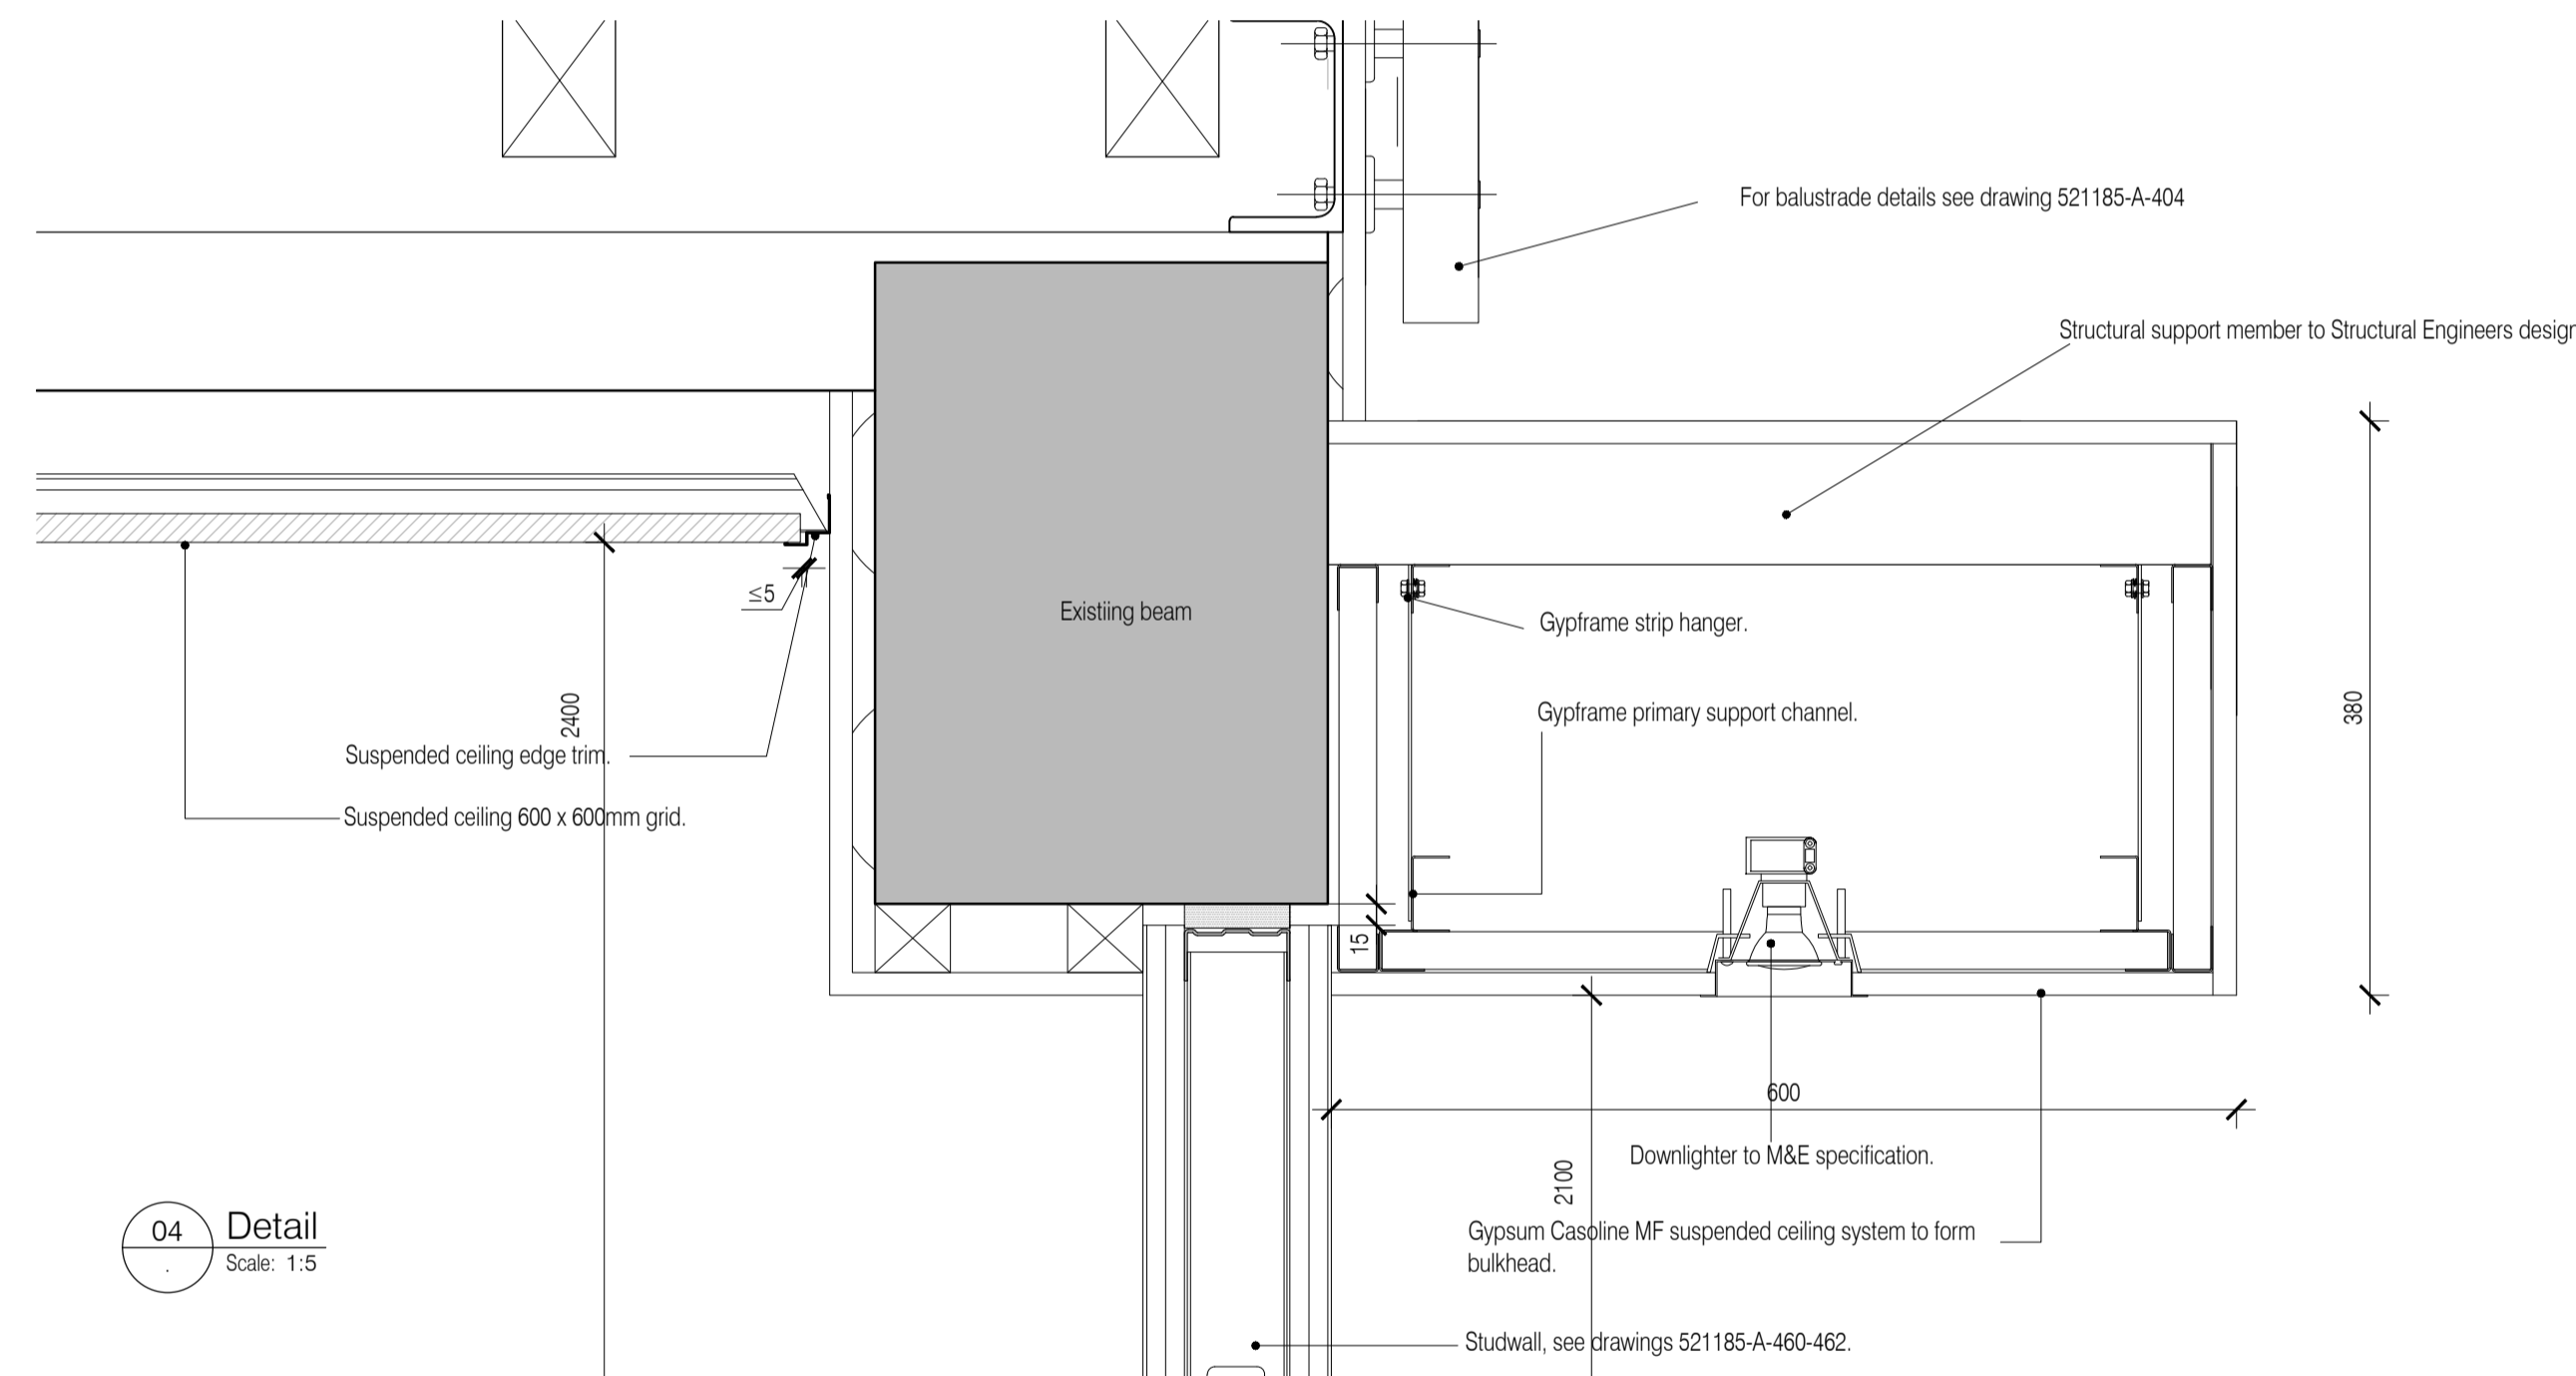


04 Detail  
Scale: 1:5

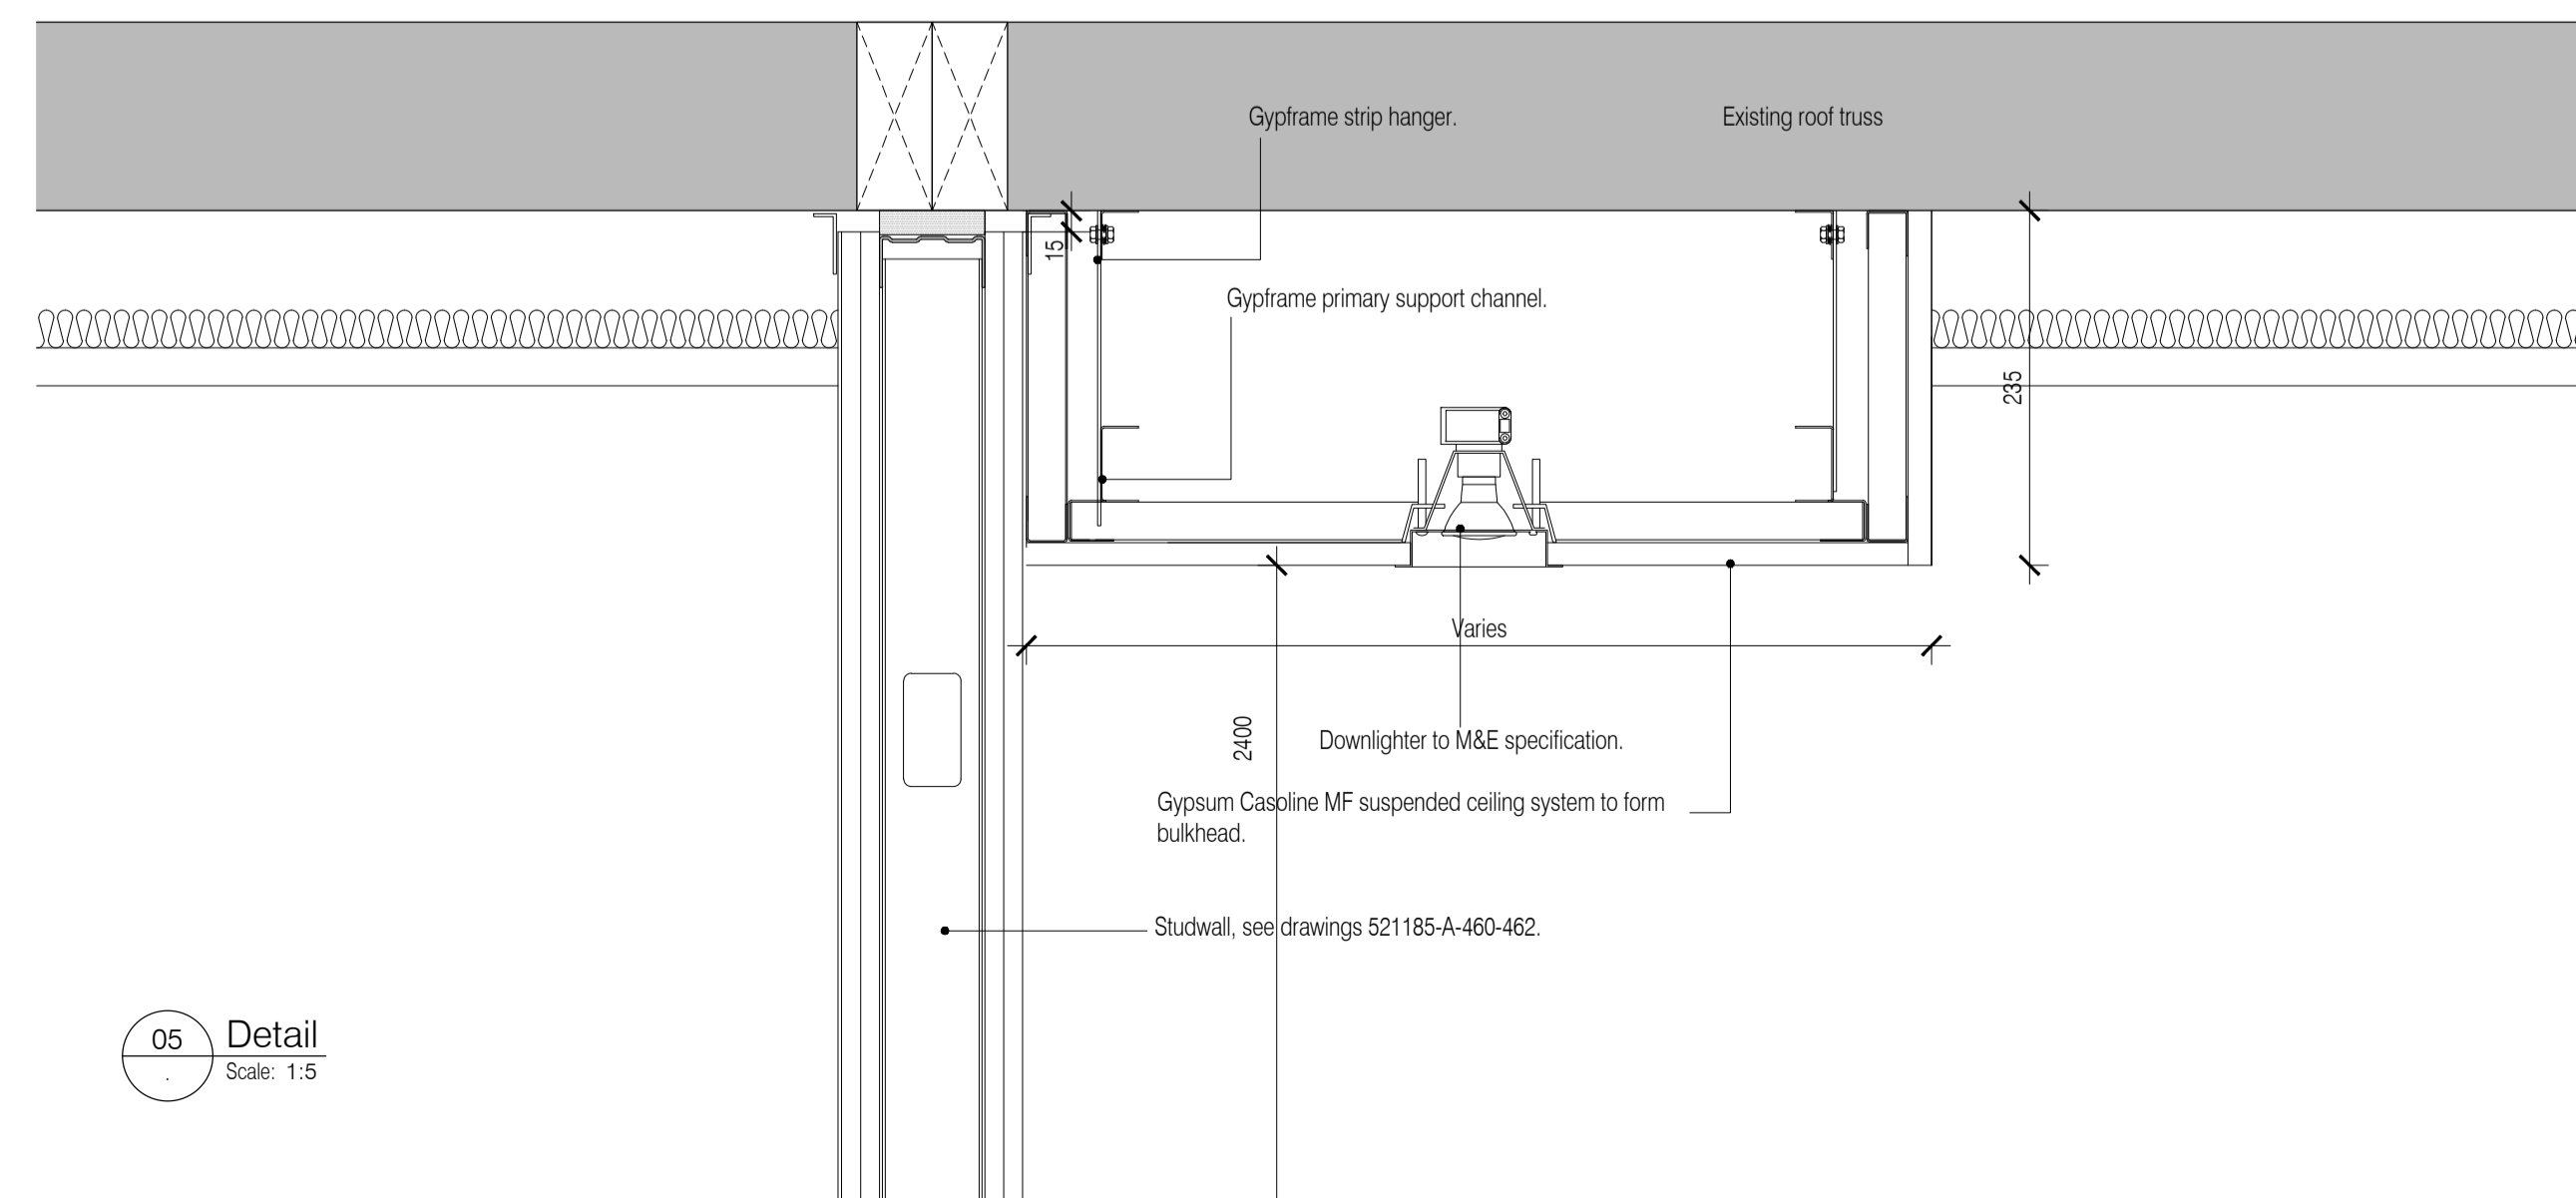

05 Detail  
Scale: 1:5

NOTES: Do not scale this drawing. All dimensions to be checked on site prior to commencement or manufacture.

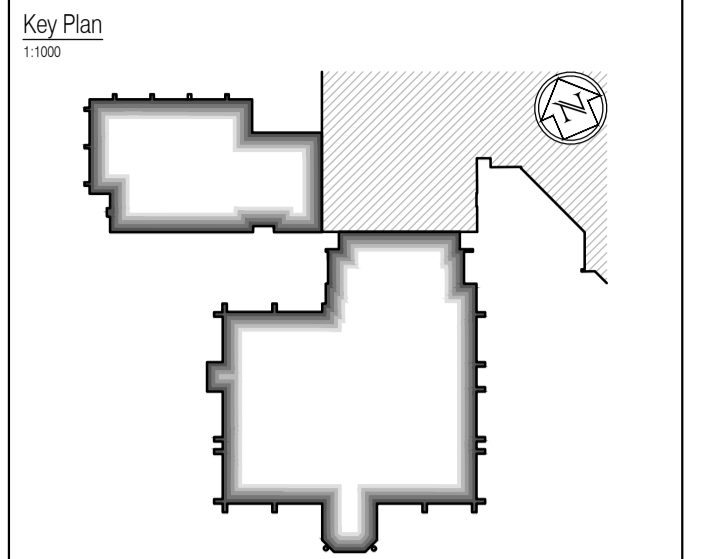

Key Plan  
1:1000

**ISSUED FOR CONSTRUCTION**

NB: - Solid gray hatch denotes existing building fabric.

Rev	Date	By	Chk	Comment
A	16.09.11	RKC	JAS	Status change - Issued for CONSTRUCTION

BRINGING IDEAS TO LIFE



FRANKHAM

Frankham Consultancy Group Limited  
21 Perrymount Road  
Haywards Heath RH16 3TP  
t 01444 444900 f 01444 455642  
enquire@frankham.com  
www.frankham.com

Client  
**WILLMOTT DIXON CONSTRUCTION**

Project Title  
Wealden District Council  
Hailsham Head Quarters  
Refurbishments and Alterations

Drawing Title  
Suspended ceiling and bulkhead  
Perimeter details  
Sheet 6

Drawn by: RKC	Scale: 1:5 @A1	Date: 29.05.11
Designed by: FCG	Checked by: JAS	Approved by: AC

File Ref.: X:\FRANKHAM\2011\16\2651\521185-A-475-2011-10000 20.06.11.16.2651

Drawing No.  
**521185-A-475**

Rev.  
**A**

NB: All information based on supplied third party survey information.  
All discrepancies to be reported to FCG immediately upon discovery.