
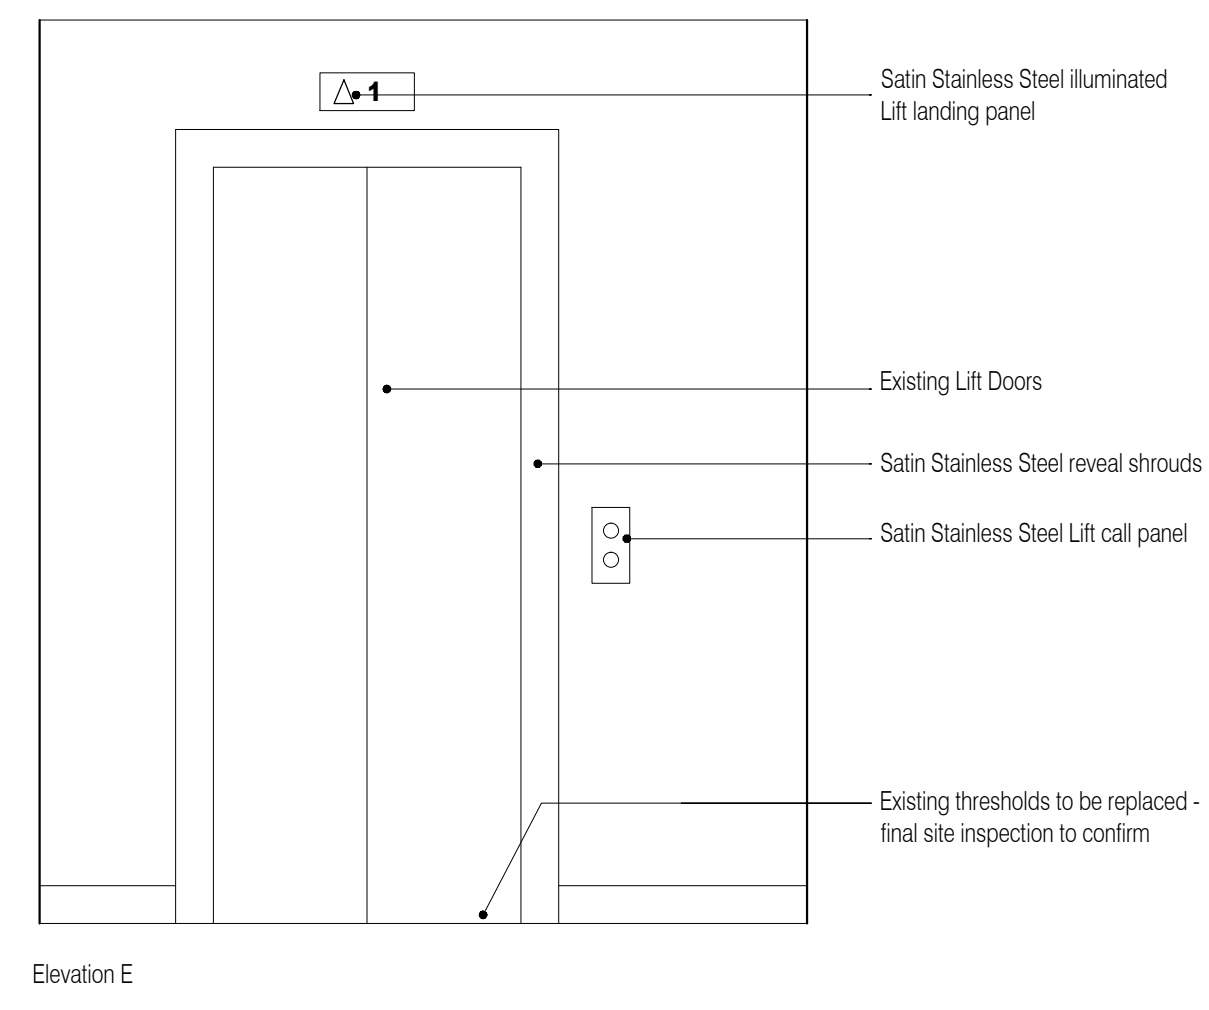
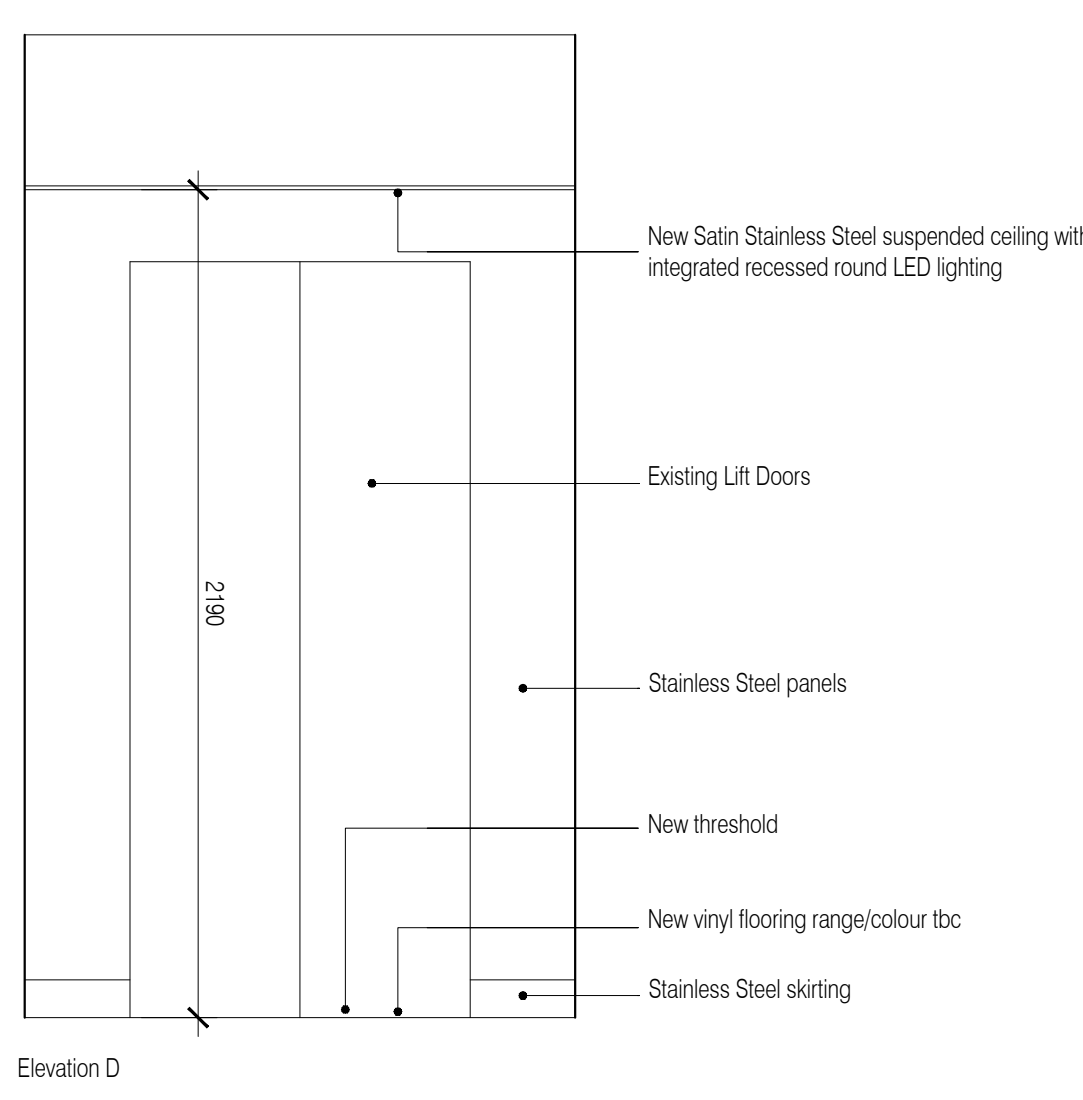
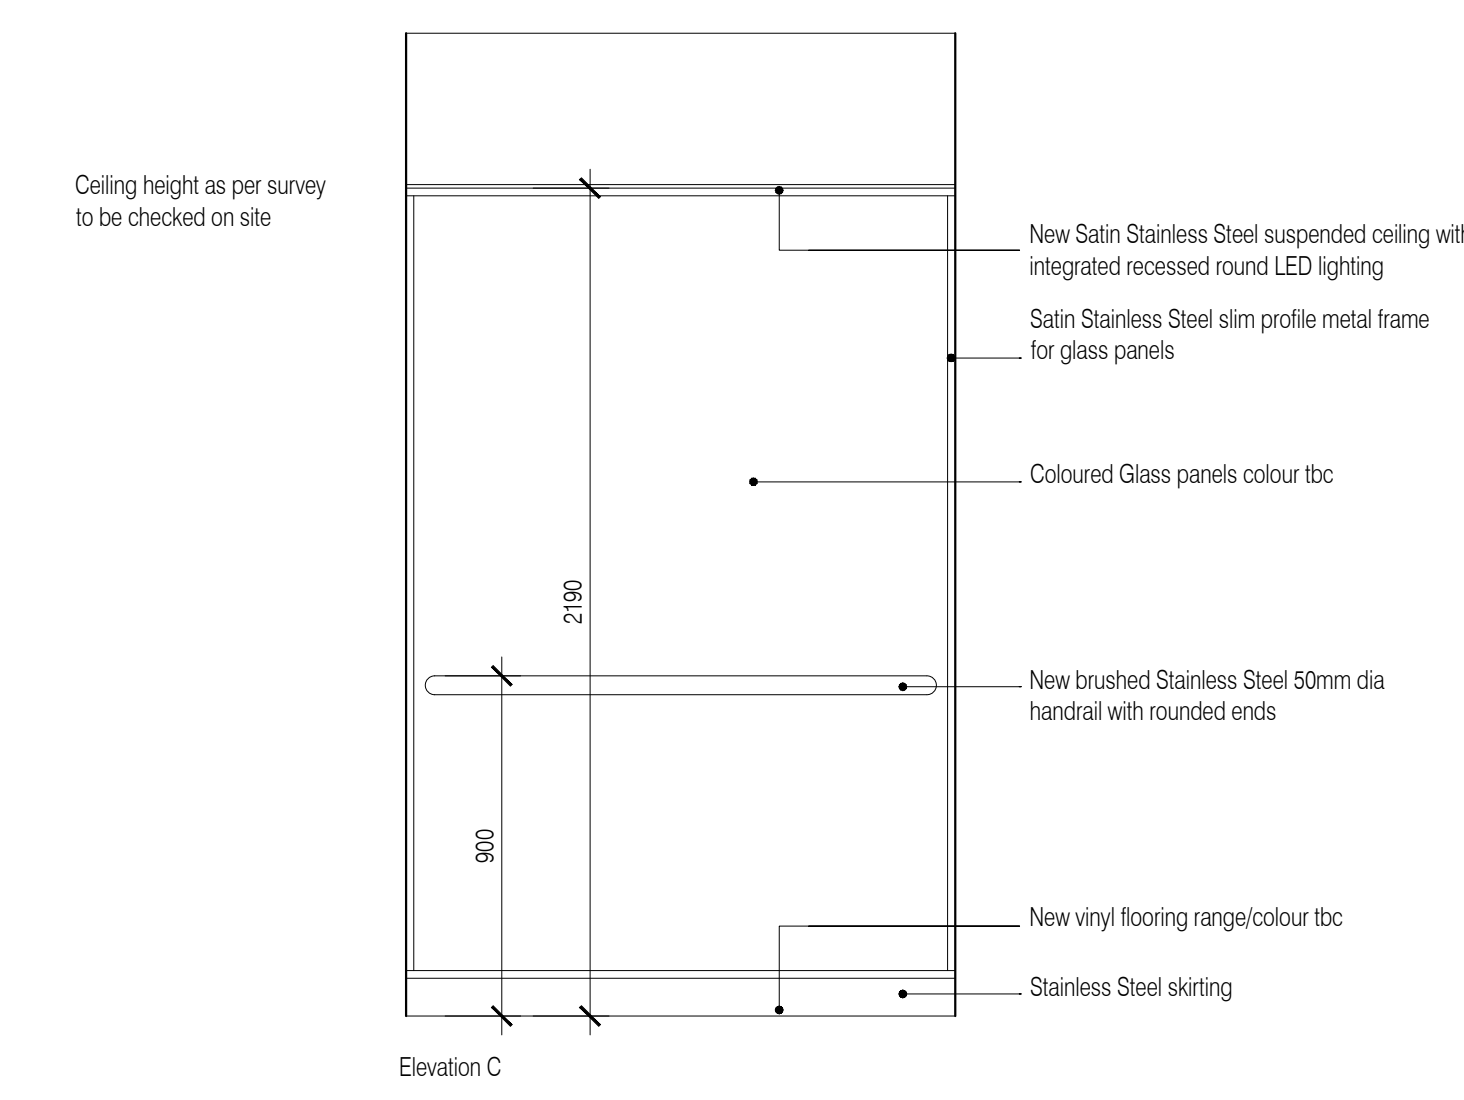
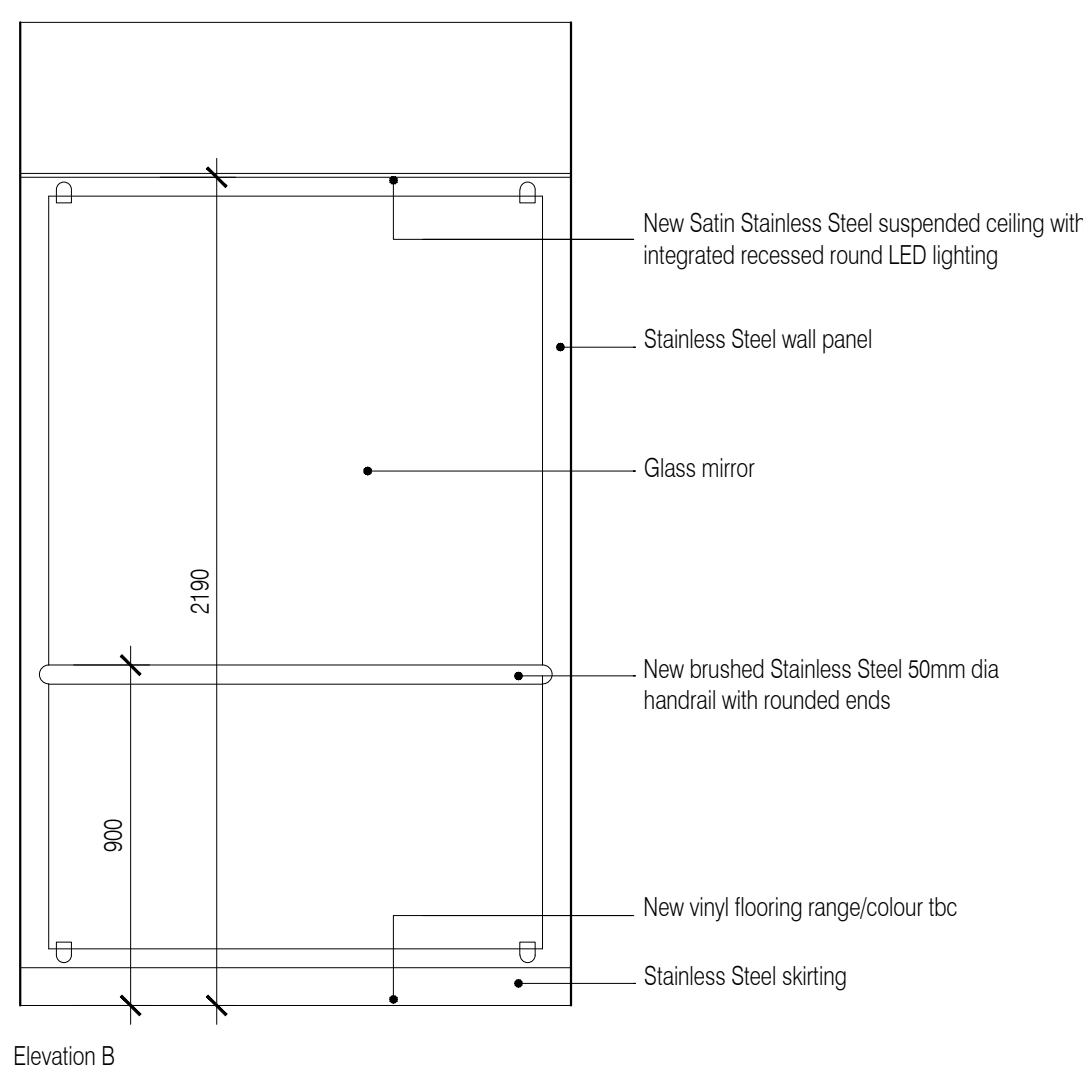
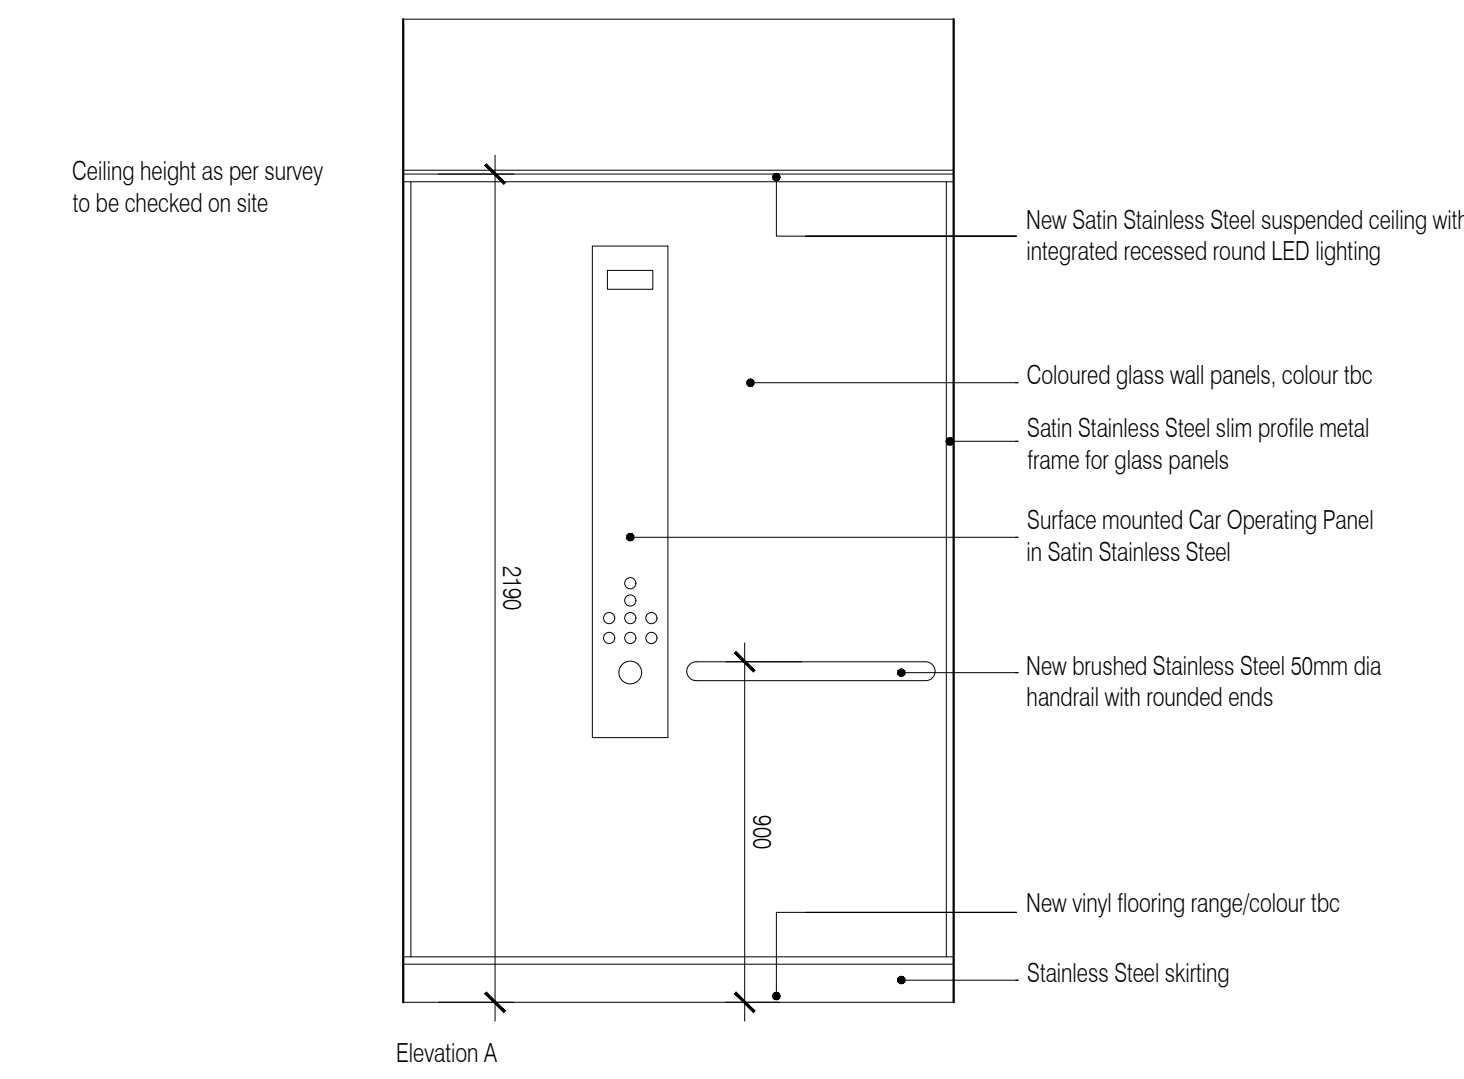


NOTES: Do not scale this drawing. All dimensions to be checked on site prior to commencement or manufacture.

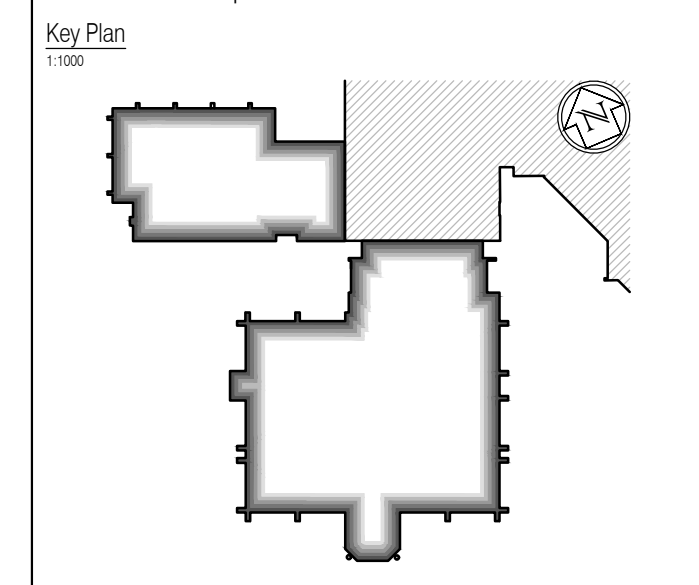

**ISSUED FOR CONSTRUCTION**

NB: - Solid gray hatch denotes existing building fabric.

Rev	Date	By	Chk	Comment
A	16.09.11	RKC	JAS	Status change - Issued for CONSTRUCTION

BRINGING IDEAS TO LIFE

**FRANKHAM**

Frankham Consultancy Group Limited  
 21 Parnymount Road  
 Heywards Heath RH16 3TP  
 t 01444 444900 f 01444 455642  
 enquiry@frankham.com  
 www.frankham.com

Client

**WILLMOTT DIXON CONSTRUCTION**

Project Title

Wealden District Council  
 Hailsham Head Quarters  
 Refurbishments and Alterations

Drawing Title

Lift refurbishment  
 Details

Drawn by: RKC	Scale: 1:50/1:20@A1	Date: 01.07.11
Designed by: FCG	Checked by: JAS	Approved by: AC
File Ref.:	X:\FRANKHAM\2006\16\WALDEN\CONTRACT\45_460_DETAL_SCHMATIC\521185-A-493.dwg - 200611162727	

Drawing No. <b>521185-A-493</b>	Rev. <b>A</b>
------------------------------------	------------------

NB: All information based on supplied third party survey information. All discrepancies to be reported to FCG immediately upon discovery.

All Mechanical & Electrical and Structural information shown indicative only. Please refer to Mechanical & Electrical and Structural documentation.