
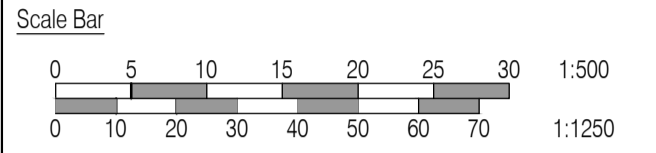


NOTES: Do not scale this drawing. All dimensions to be checked on site prior to commencement or manufacture.
Key Plan (nts)

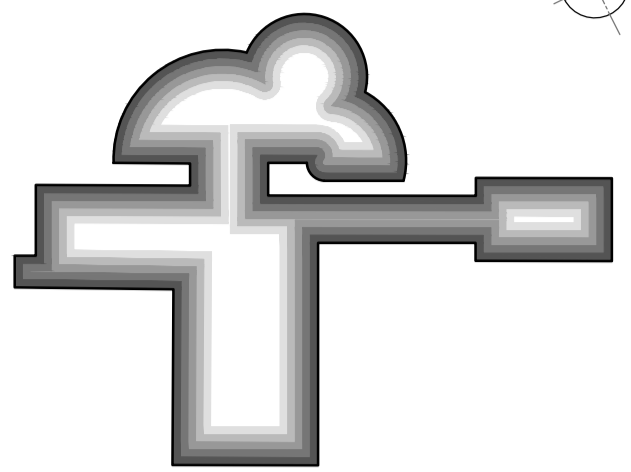

ISSUED FOR INFORMATION

All details referenced in call outs supercede general arrangement or larger depictions.

Rev	Date	By	CHK	Comment
01	21.01.13	RKC	JAS	Issued for Client Alteration

BRINGING IDEAS TO LIFE



FRANKHAM

Frankham Consultancy Group Limited
21 Parnymount Road
Haywards Heath RH16 3TP
t 01444 444900 f 01444 455642
enquire@frankham.com
www.frankham.com

Client

Contract N°: Worthing

Project Title
Eastbourne & Worthing
Crematoria
Refurbishments and Alterations

Drawing Title

Worthing Crematorium
Site Arrangement Plans

Drawn by: RKC	Scale: 1:250@A1	Date: 07.02.12
Designed by: FCG	Checked by: JAS	Approved by: AC

File Ref.: X:\FRANKHAM\2\JOB\521260\CREMATORIA\WORKING\521260-007-01.DWG - 20.06.11.12.09.34

Drawing No. 521260-A-007-W	Rev. 01
-------------------------------	------------

01 Site Arrangement Plan
Scale: 1:250

NB: All information based on supplied third party survey information.
All discrepancies to be reported to FCG immediately upon discovery.