
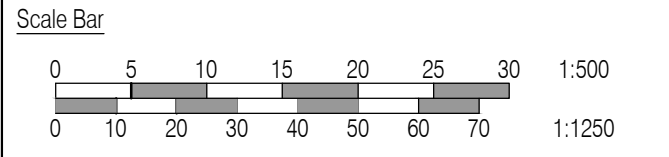


NOTES: Do not scale this drawing. All dimensions to be checked on site prior to commencement or manufacture.  
Key Plan (nts)

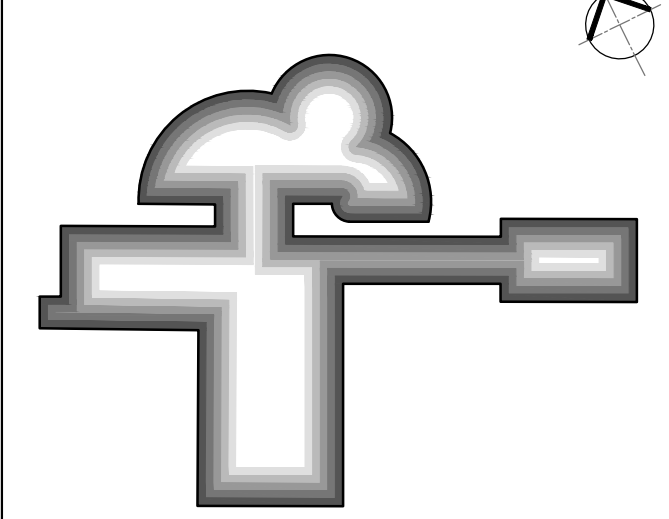

ISSUED FOR INFORMATION

All details referenced in call outs supercede general arrangement or larger depictions.

Rev	Date	By	CHK	Comment
01	21.01.13	RKC	JAS	Issued for Client Alteration

BRINGING IDEAS TO LIFE



FRANKHAM

Frankham Consultancy Group Limited  
21 Perrymount Road  
Haywards Heath RH16 3TP  
t 01444 444900 f 01444 455642  
enquire@frankham.com  
www.frankham.com

Client  
**Mansell**  
Contract N°: Worthing

Project Title  
Eastbourne & Worthing  
Crematoria  
Refurbishments and Alterations

Drawing Title  
**Worthing**  
Worthing Crematorium  
Site Arrangement Plans

Drawn by: RKC	Scale: 1:100@A1	Date: 07.02.12
Designed by: FCG	Checked by: JAS	Approved by: AC

File Ref.: X:\FRANKHAM\2-2008\12100 CREMATORIA\WORKING\599-BLOCK-AND-SITE-PLANS\20.06.11\12.09.39

Drawing No. 521260-A-008-W	Rev. 01
-------------------------------	------------

01 Site Arrangement Plan  
Scale: 1:100  
NB: All information based on supplied third party survey information.  
All discrepancies to be reported to FCG immediately upon discovery.