

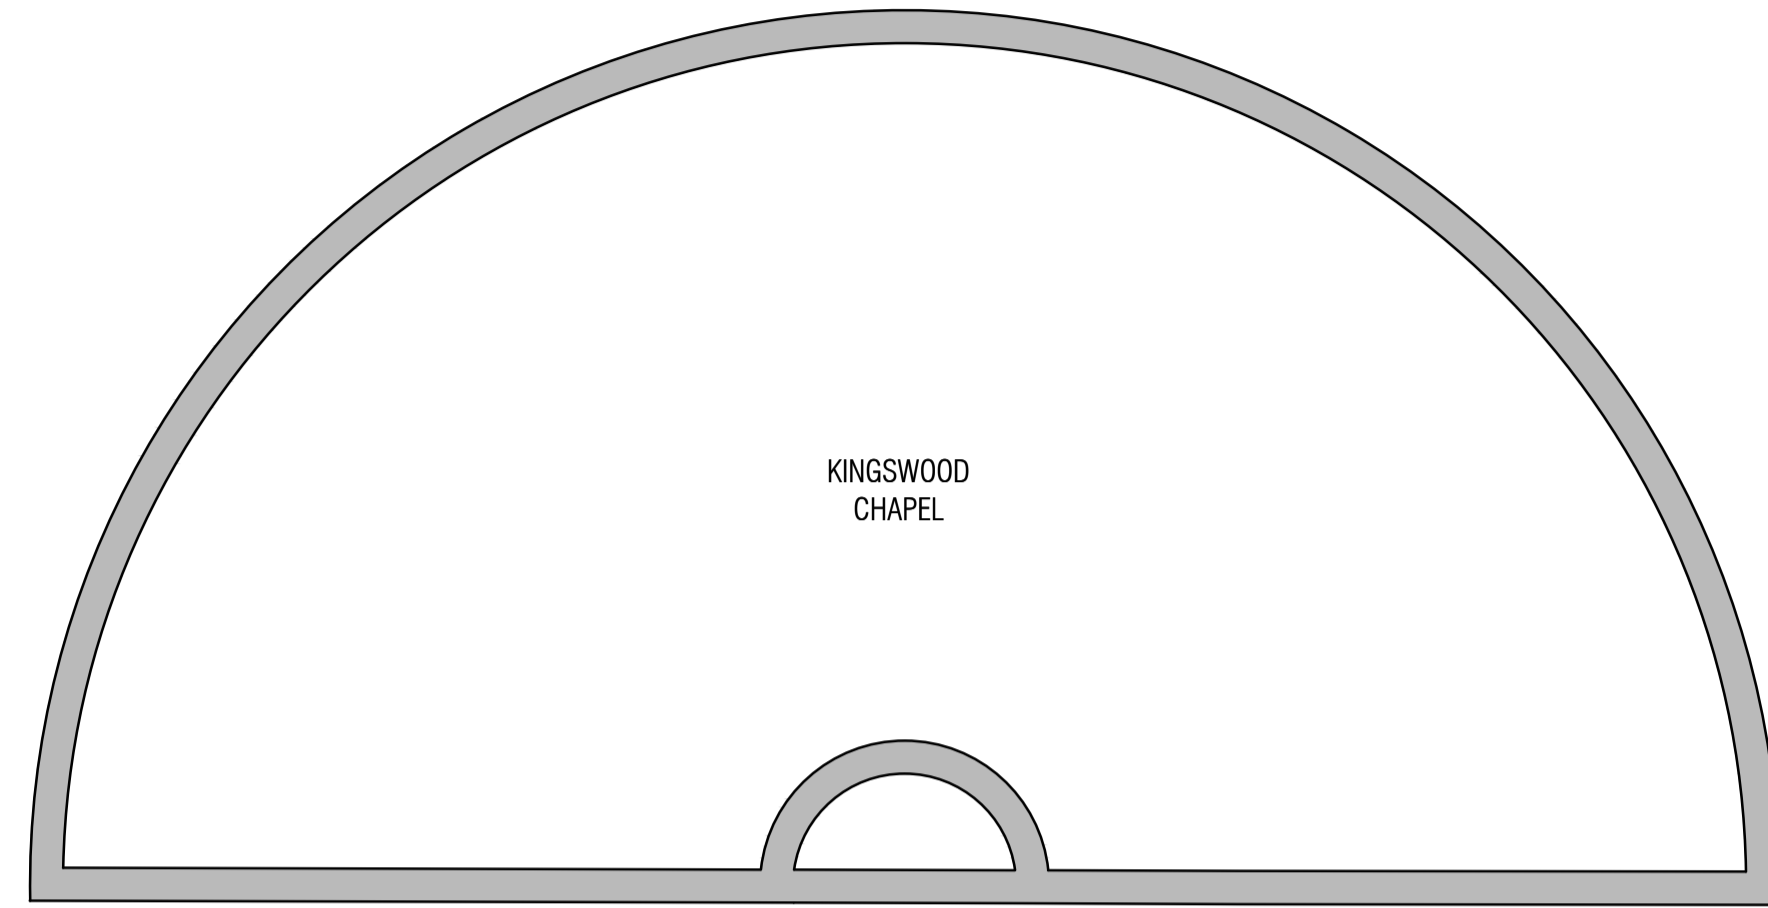
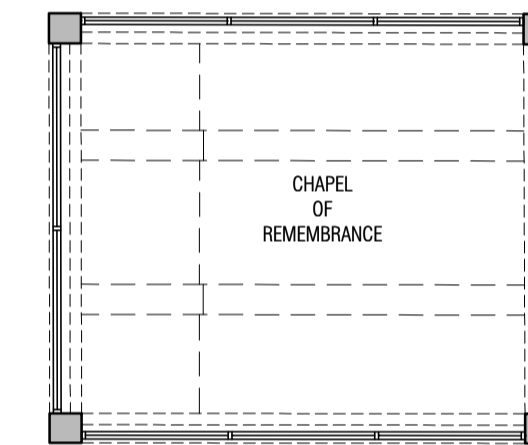


01
305


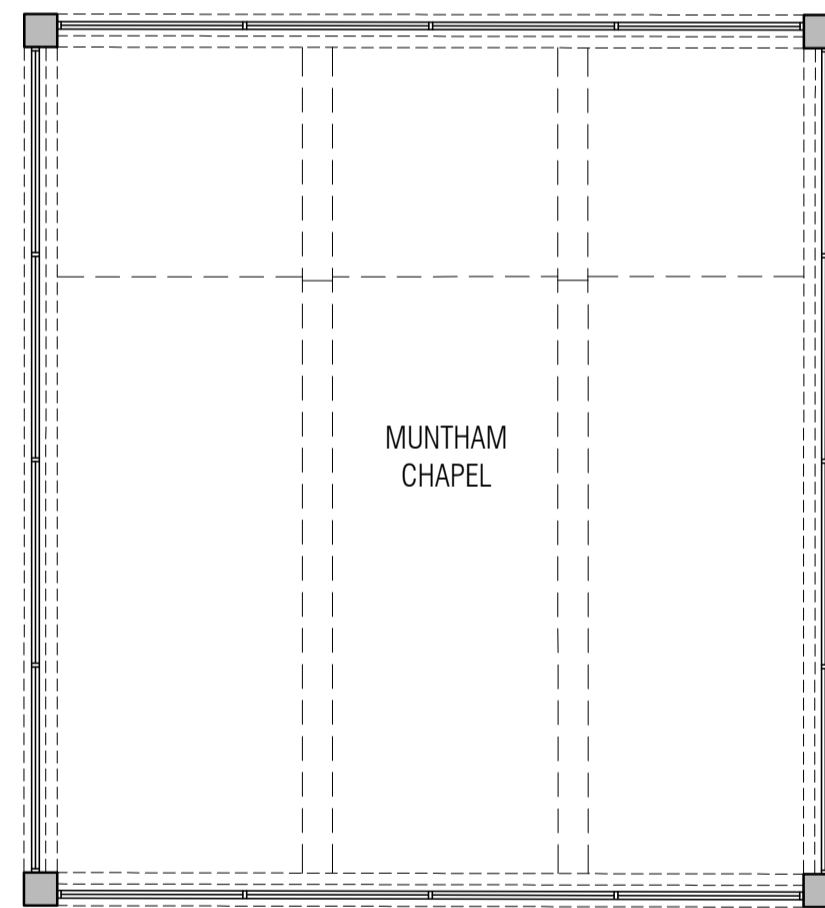


02
306

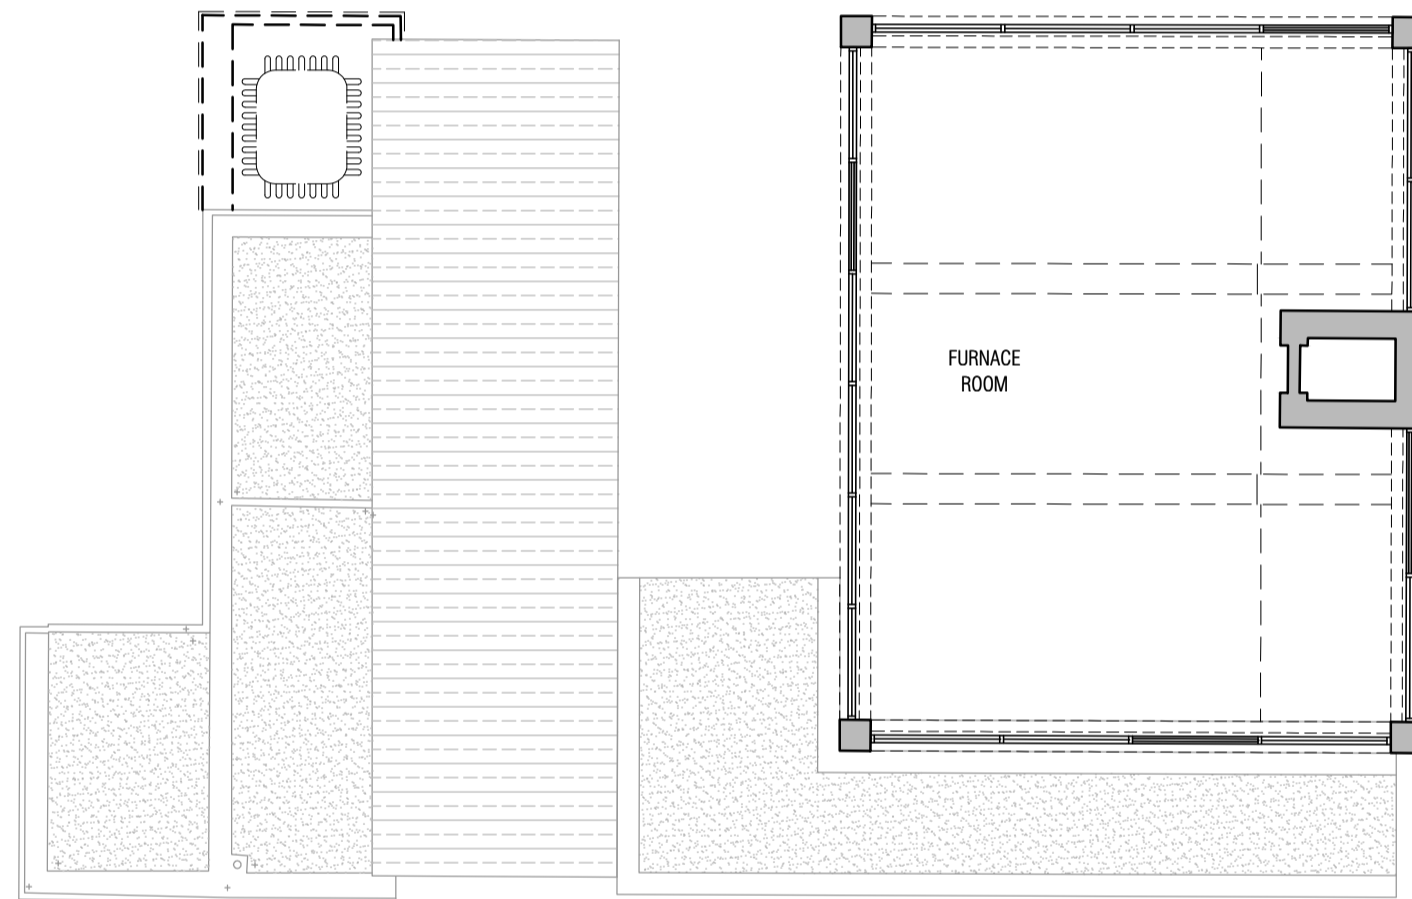

01
306

NOTES: Do not scale this drawing. All dimensions to be checked on site prior to commencement or manufacture.
Key Plan (nts)

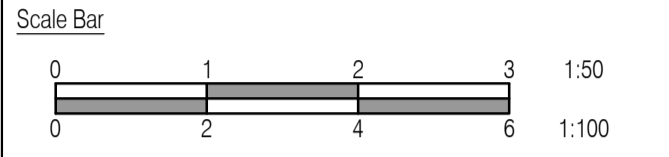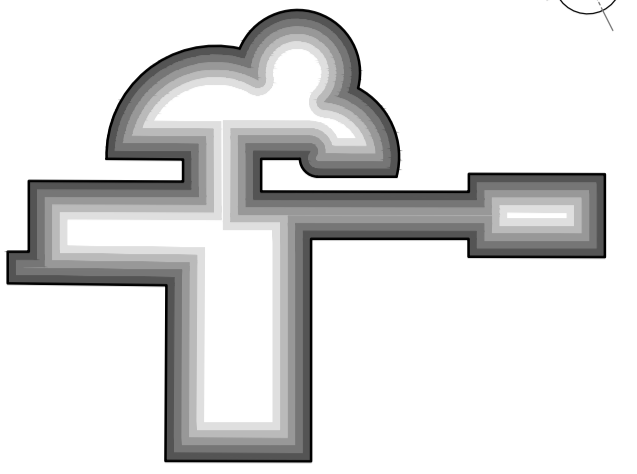

ISSUED FOR CONSTRUCTION

All details referenced in call outs supercede general arrangement or larger depictions.

Rev	Date	By	Chk	Comment
C2	09.07.12	RKC	JAS	Issued for Construction
F4	01.06.12	RKC	JAS	Issued for Stage F
P3	01.05.12	RKC	JAS	Issued for New Planning Approval
C1	23.04.12	RKC	JAS	Issued for CONSTRUCTION

BRINGING IDEAS TO LIFE

FRANKHAM

Frankham Consultancy Group Limited
21 Plymound Road
Haywards Heath RH12 3TP
t 01444 444900 f 01444 455642
enquiries@frankham.com
www.frankham.com

Client

Mansell
Contract N°: Worthing

Project Title

Eastbourne & Worthing
Crematoria
Refurbishments and Alterations

Drawing Title

Worthing
Worthing Crematorium
Existing First Plan

Drawn by: RKC	Scale: 1:100@A1	Date: 19.01.12
Designed by: FCG	Checked by: JAS	Approved by: AC

File Ref.: X:\FRANKHAM\2\JOB\012160 CREMATORIA\ARCH\106-109\LOCATOR PLAN1.AXD.GIA 10/10/12 10:10:10	20.06.26.13.23.27
Drawing No: 521260-A-106-W	Rev: C2

NB: All information based on supplied third party survey information.
All discrepancies to be reported to FCG immediately upon discovery.