



01 Section A
Scale: 1:100

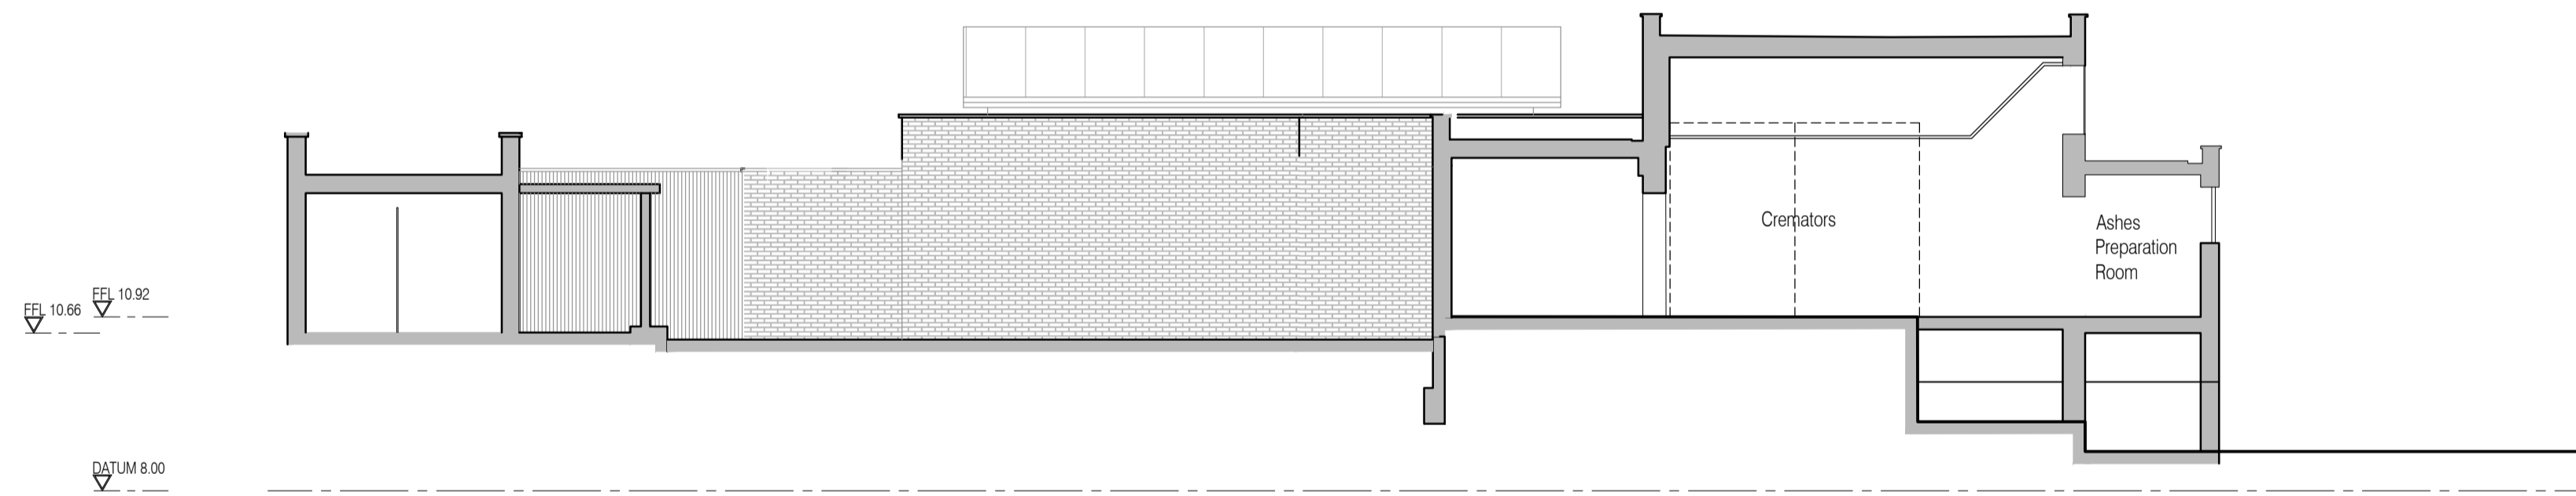


02 Section B
Scale: 1:100

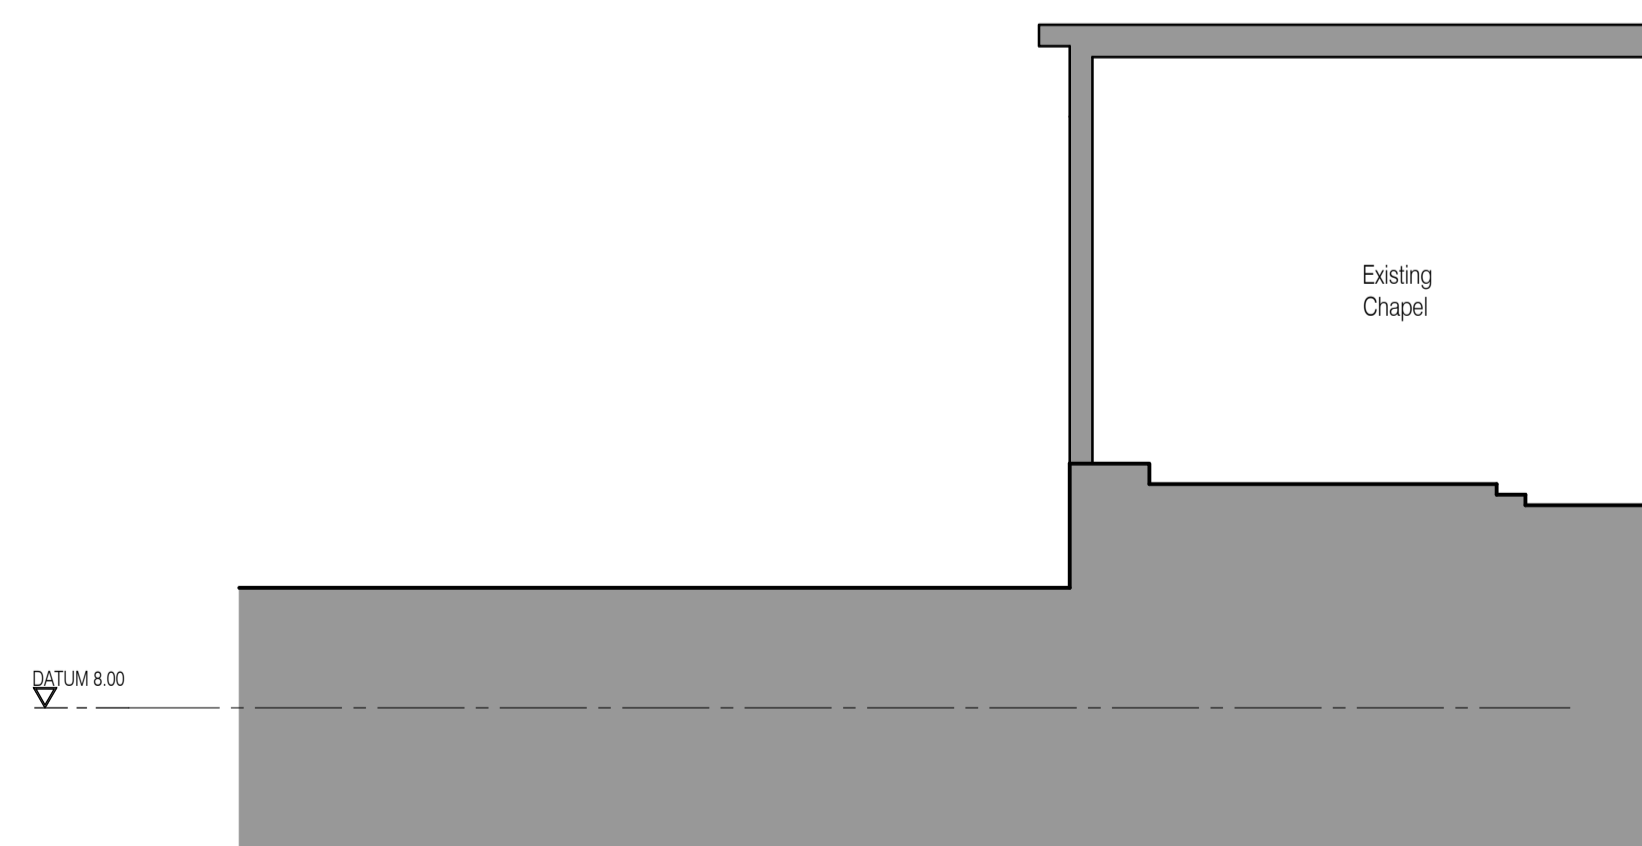

03 Section C
Scale: 1:100

NOTES: Do not scale this drawing. All dimensions to be checked on site prior to commencement or manufacture.

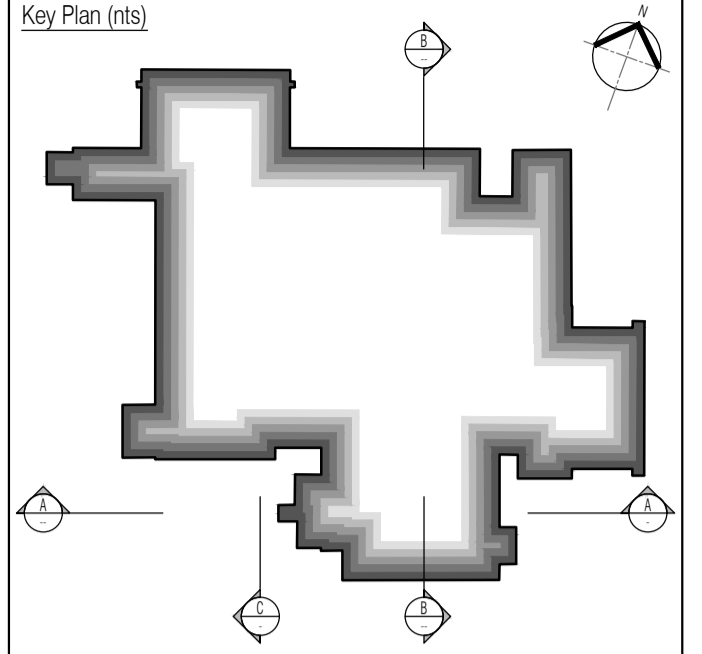

ISSUED FOR CONSTRUCTION

All details referenced in call outs supercede general arrangement or larger depictions.

Rev	Date	By	CHK	Comment
C2	25.05.12	RKC	JAS	Parapet revd.
C1	29.03.12	RKC	JAS	Issued for CONSTRUCTION

BRINGING IDEAS TO LIFE



FRANKHAM

Frankham Consultancy Group Limited
21 Parnymount Road
Haywards Heath RH12 3TP
t 01444 444900 f 01444 455642
enquire@frankham.com
www.frankham.com

Client

 Mansell
 Contract N°: MC0269

Project Title
 Eastbourne & Worthing
 Crematoria
 Refurbishments and Alterations

Drawing Title

 Eastbourne Crematorium
 Existing Sections A, B & C

Drawn by: RKC	Scale: 1:100@A1	Date: 28.10.11
Designed by: FCG	Checked by: JAS	Approved by: AC

File Ref.: X:\FRANKHAM\2-280112\00 CREMATORIA\ARCH\006-299-SECTIONA.dwg 20.06.11 12:15:08

Drawing No. 521260-A-200-E	Rev. C2
-------------------------------	------------

NB: All information based on supplied third party survey information. All discrepancies to be reported to FCG immediately upon discovery.