




All Disabled and Ambulant Disabled facilities to comply with Approved Document Part M - Access to and use of buildings, Disability Discrimination Act 1995 and BS83000 as required

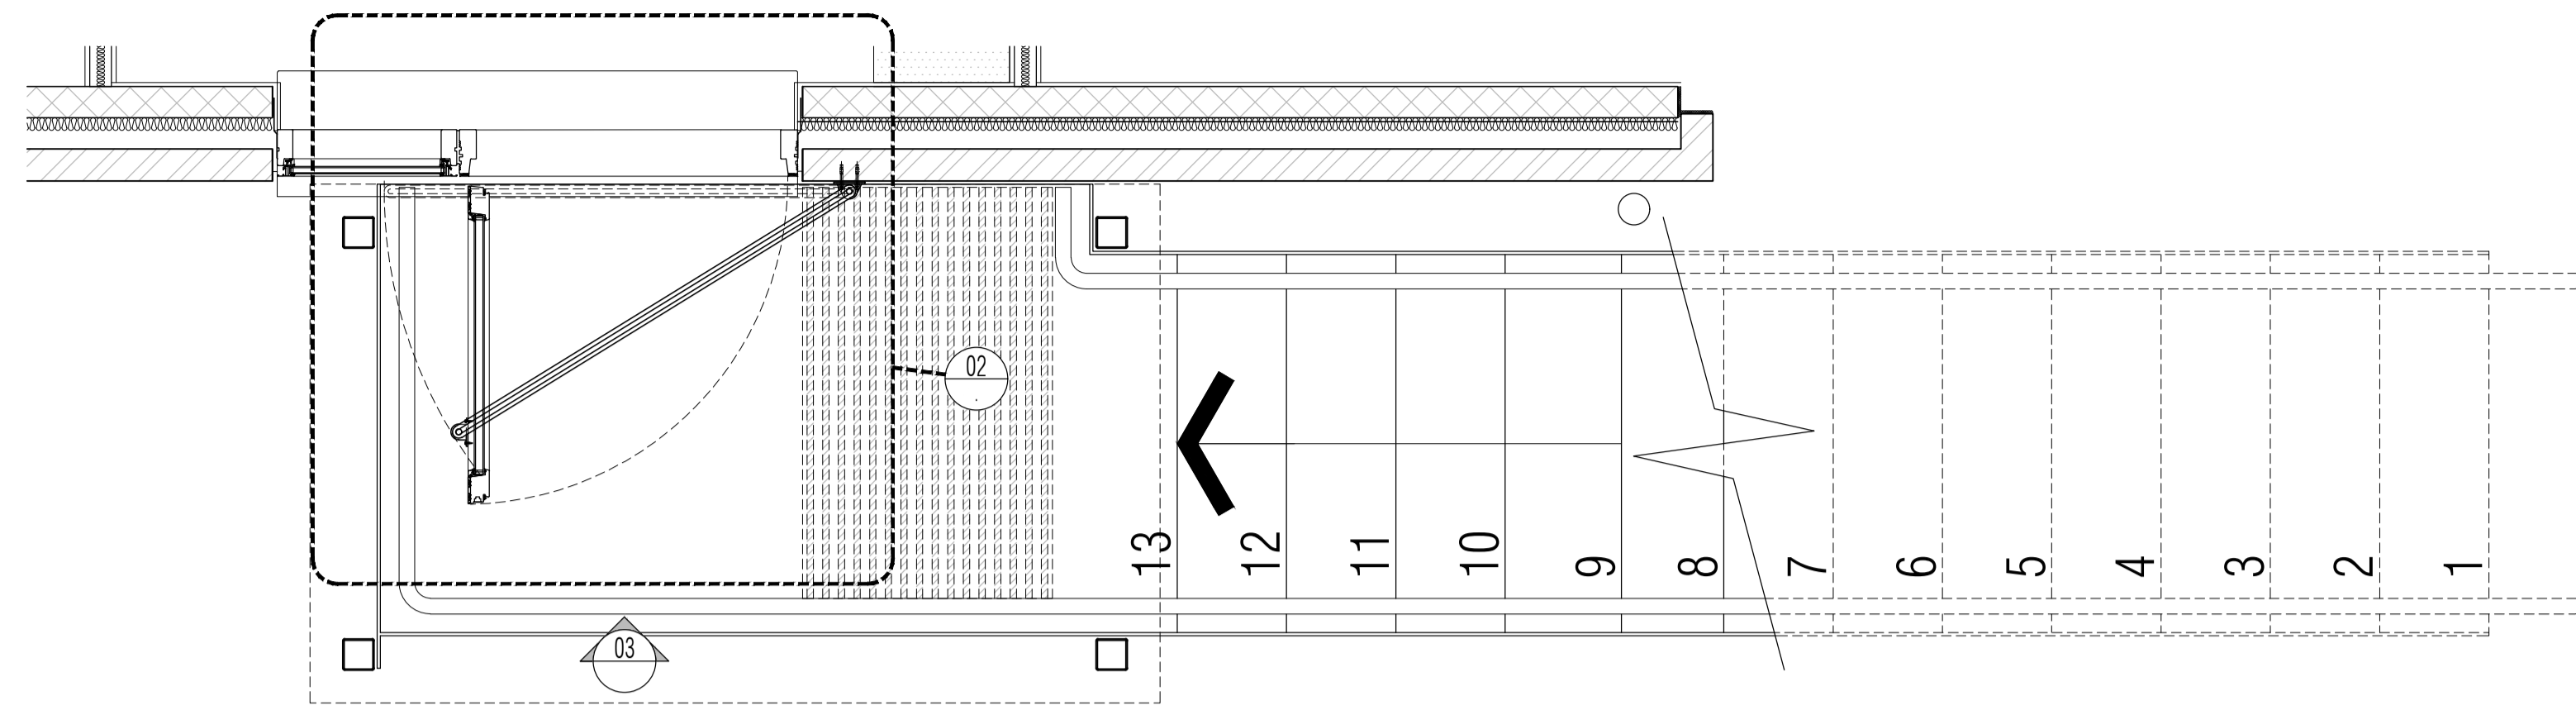


01 Ground Floor Metal Stair Arrangement Plan
Scale: 1:20

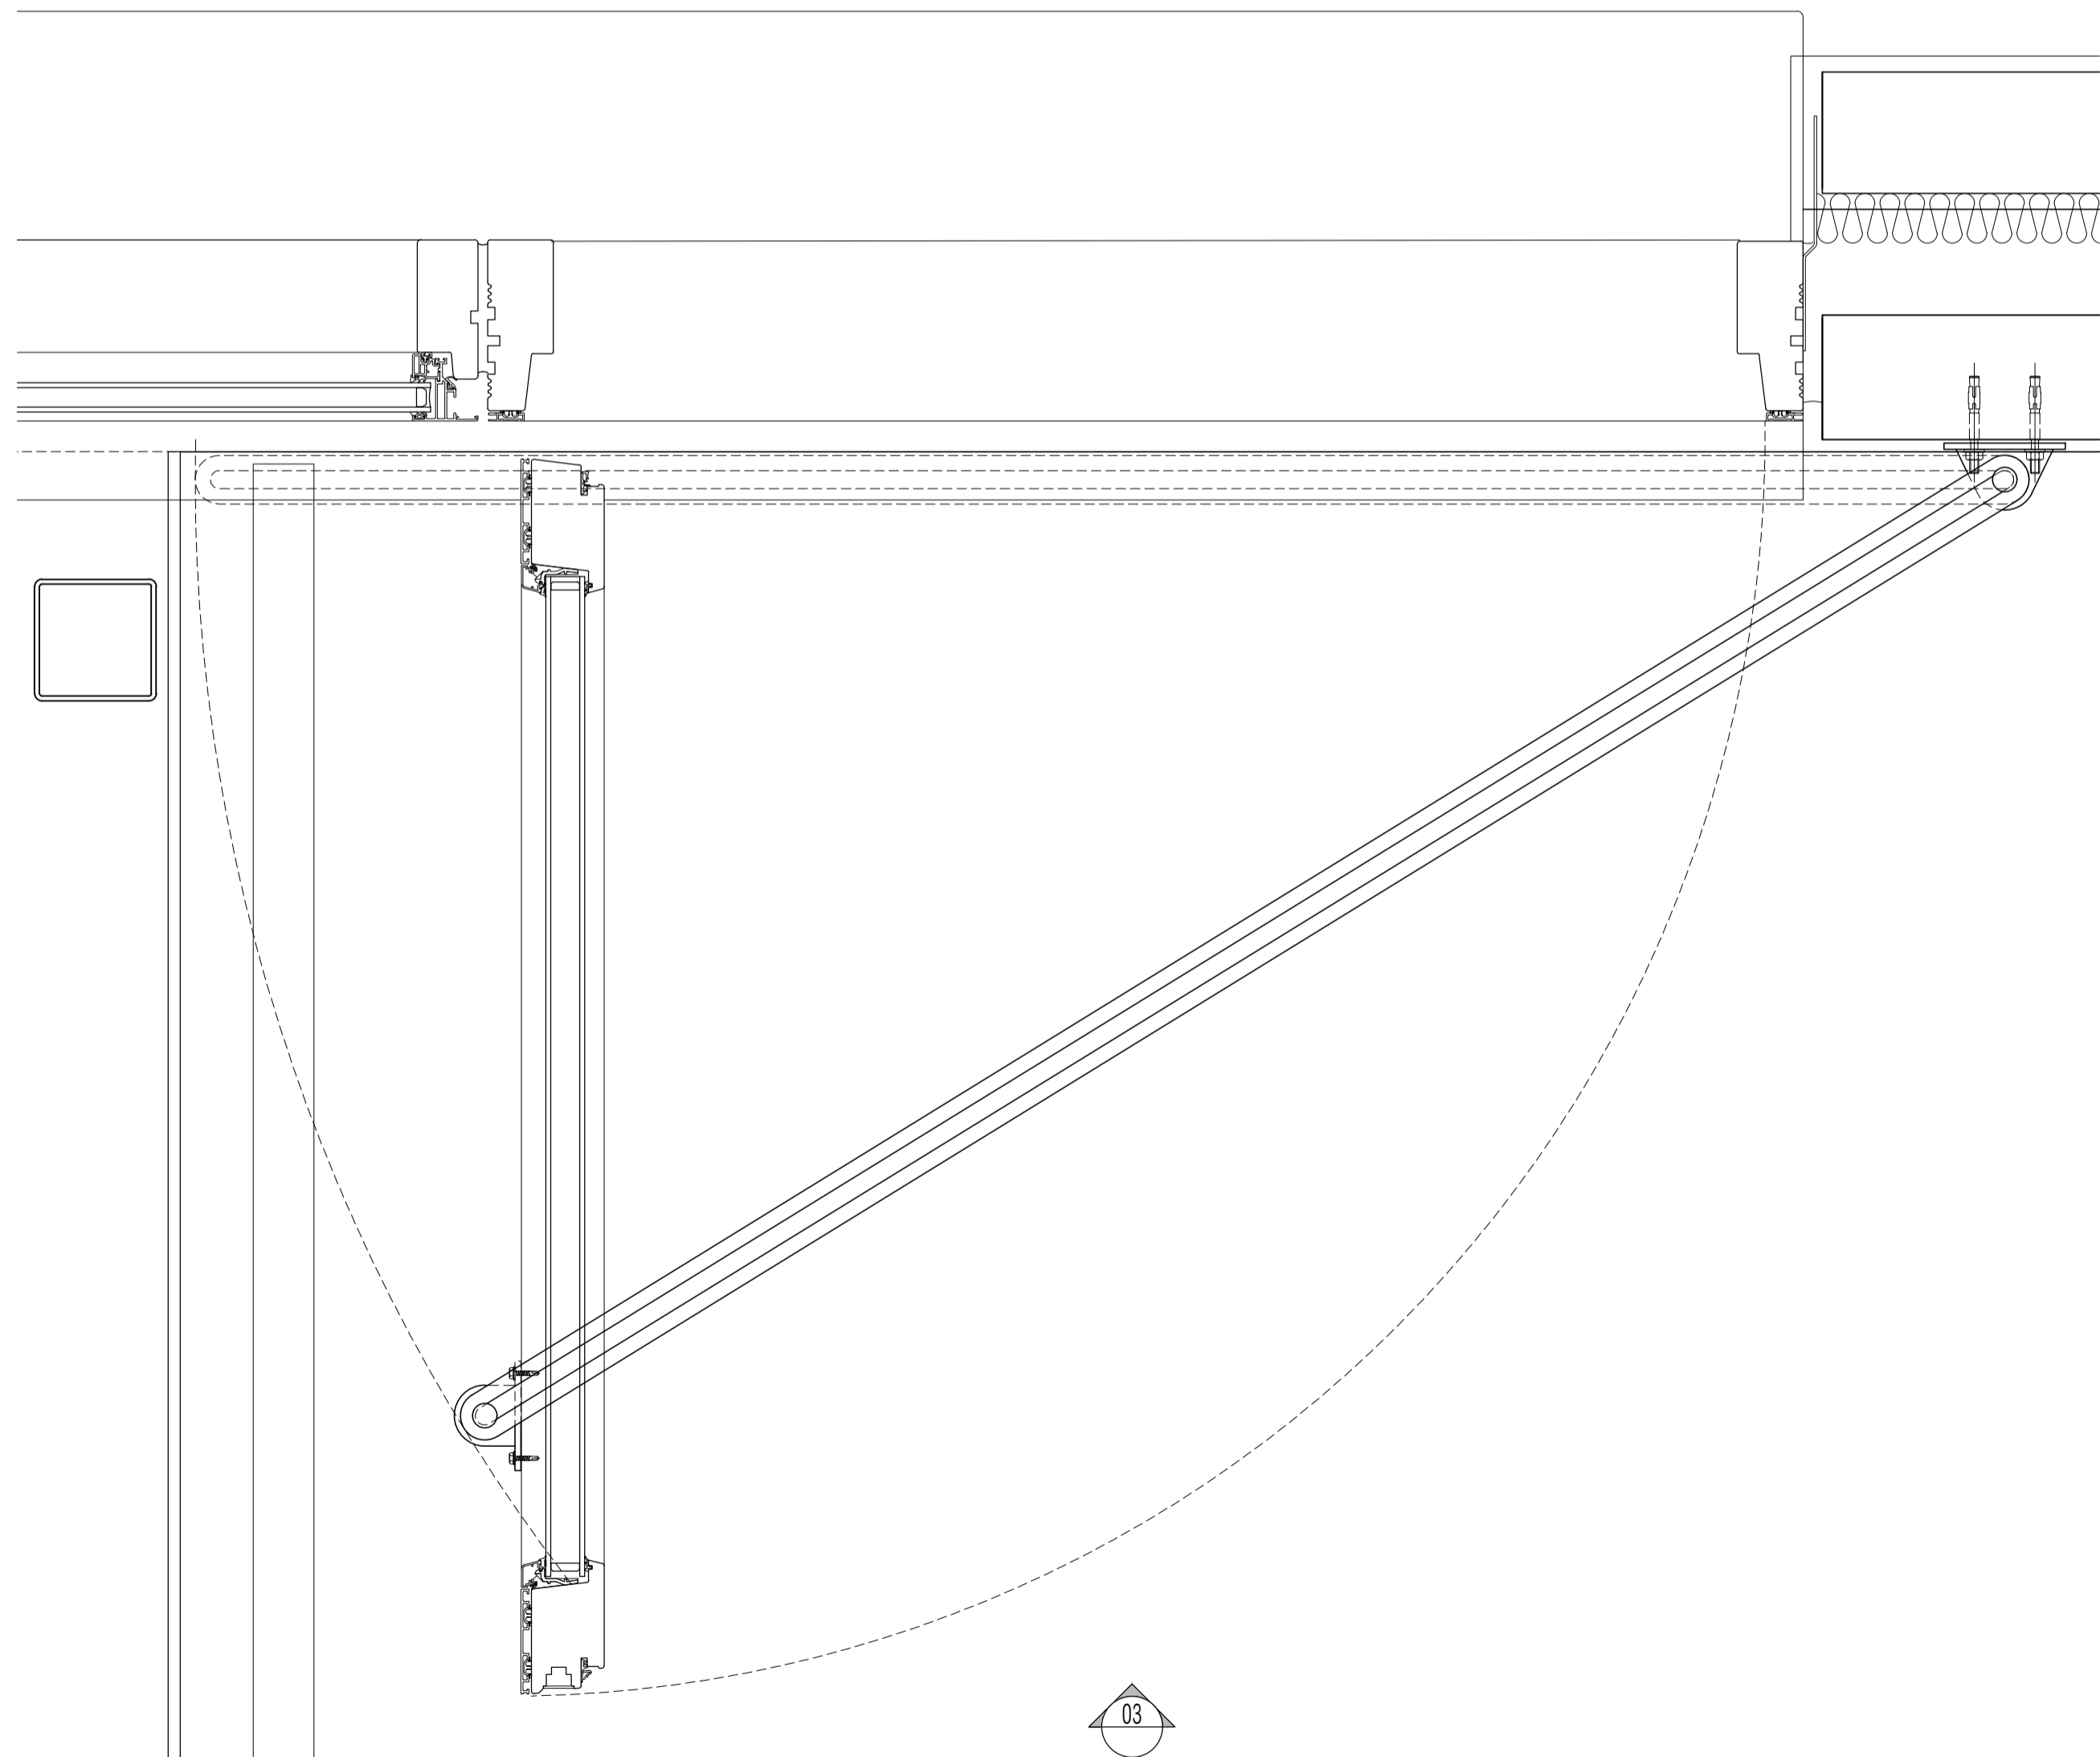

02 Door Head Stop Arm Plan
Scale: 1:5

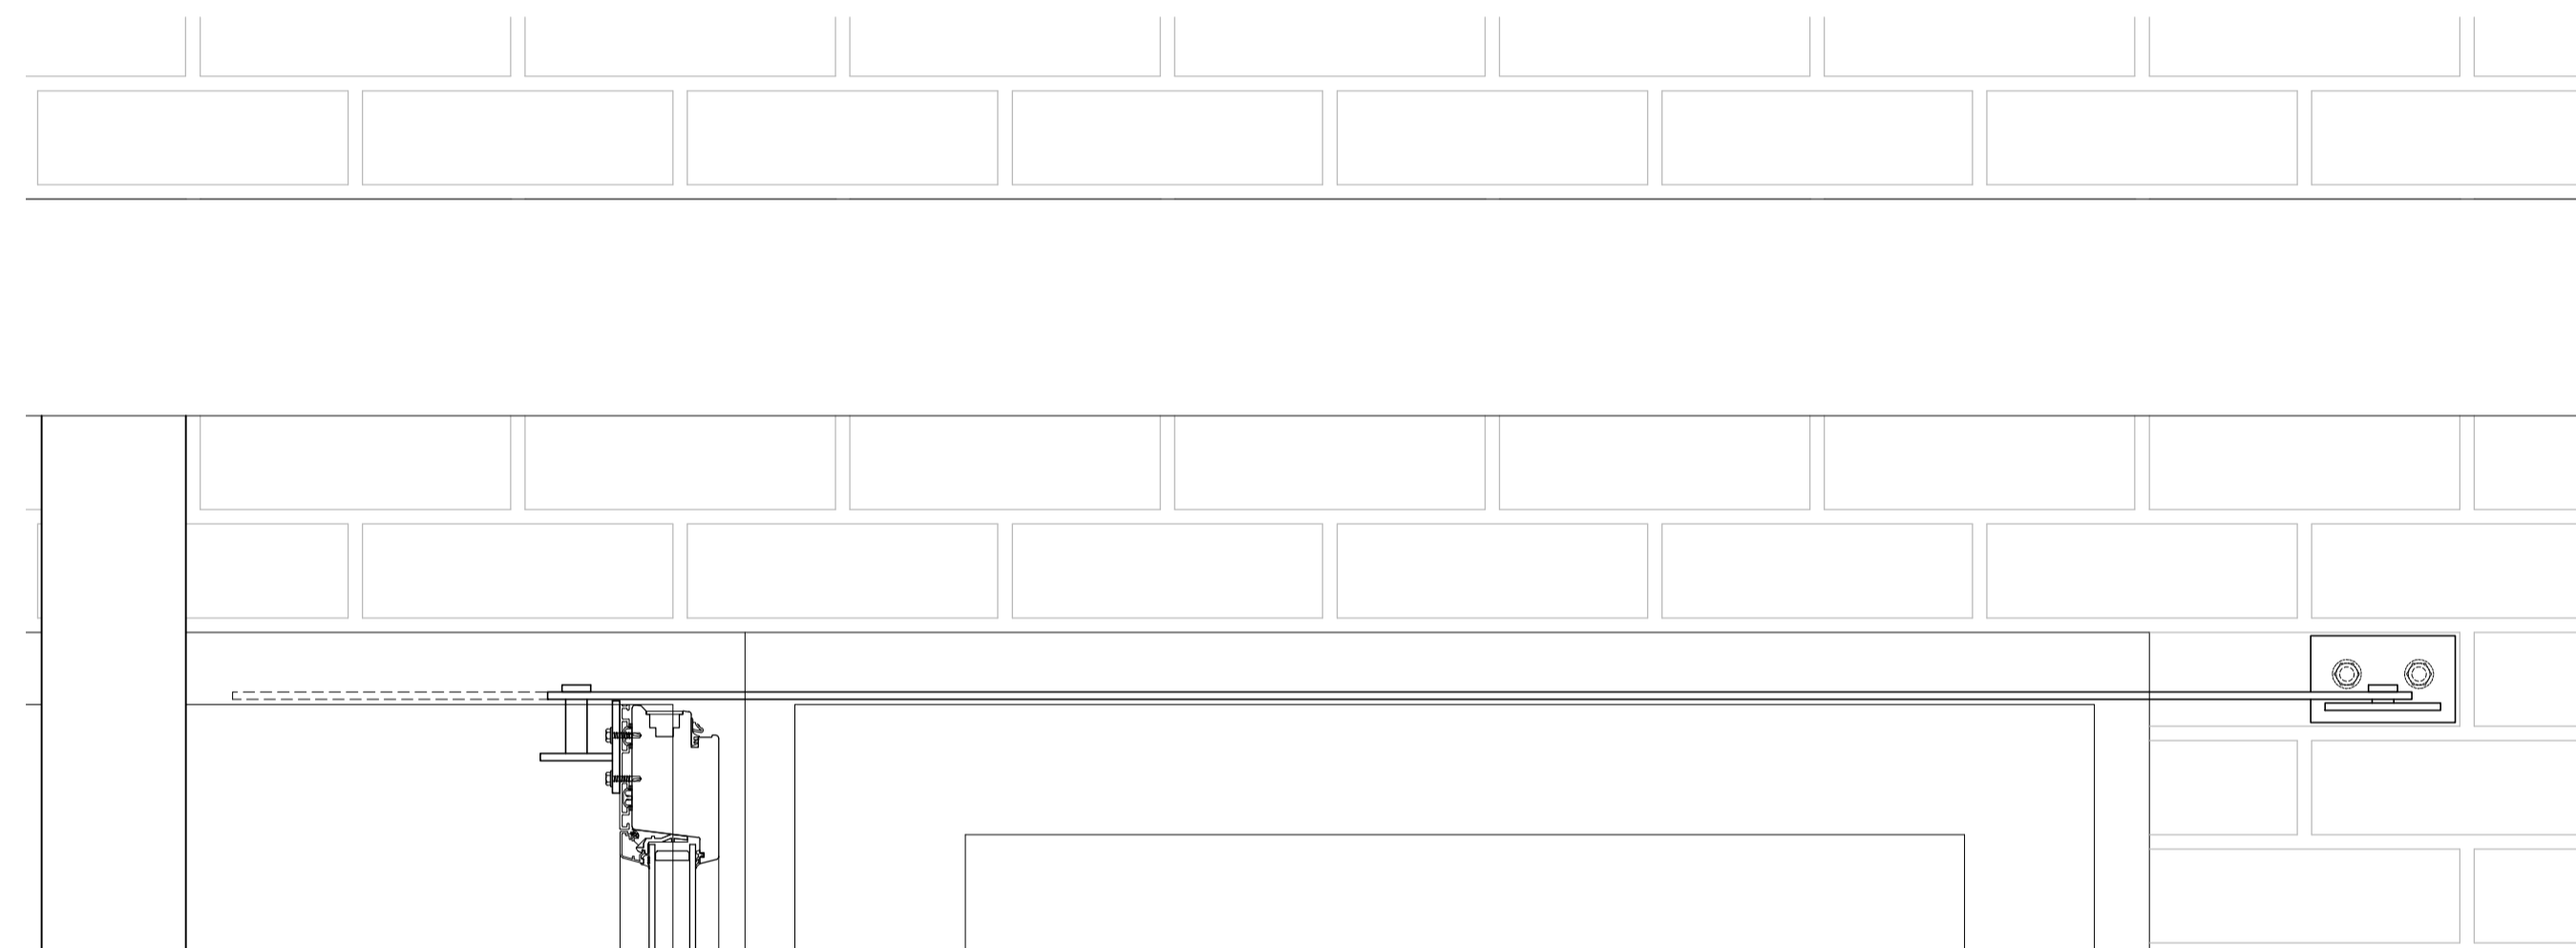


03 Door Head Stop Arm Elevation
Scale: 1:5

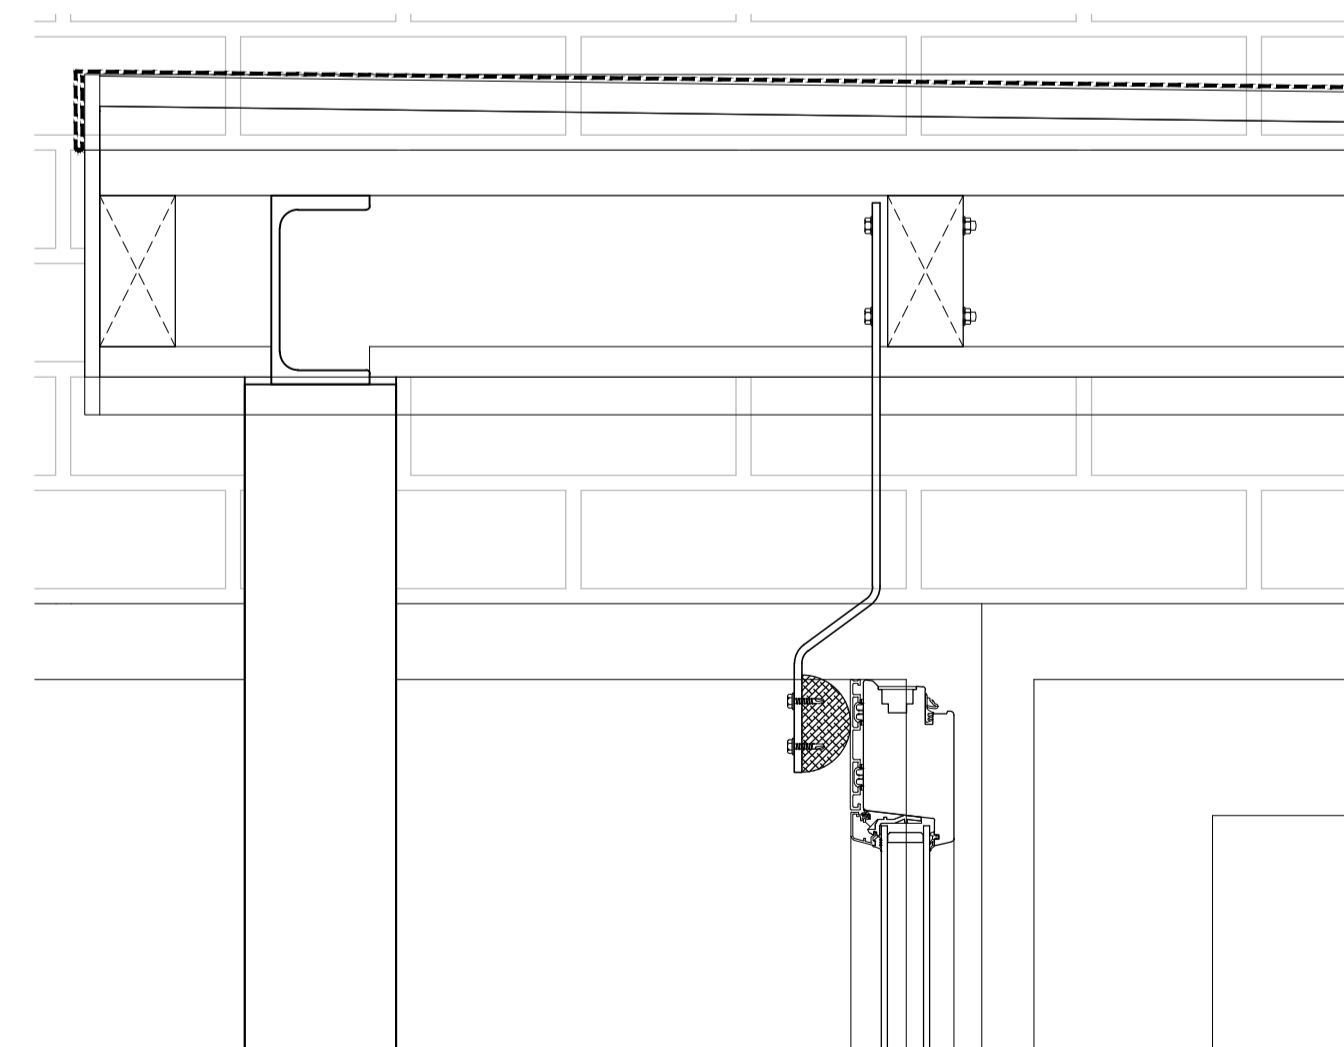

04 Door Head Stopper Arm Elevation
Scale: 1:5

NOTES: Do not scale this drawing. All dimensions to be checked on site prior to commencement or manufacture.
Key Plan (nts)

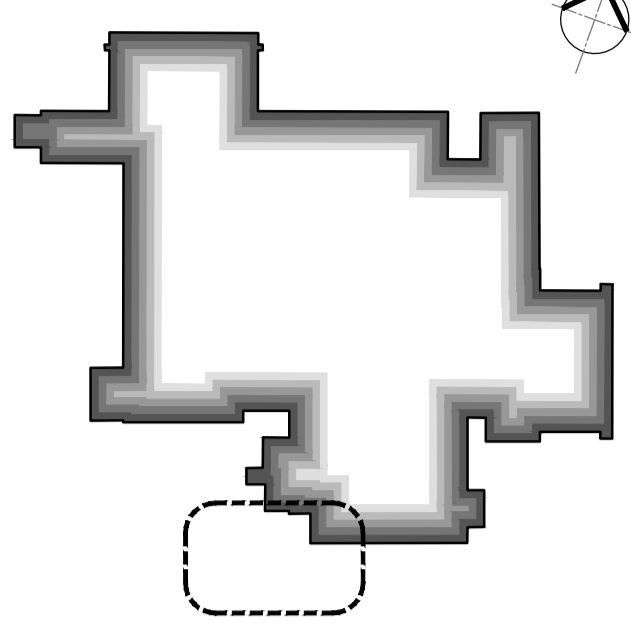

ISSUED FOR INFORMATION ONLY

All details referenced in call outs supercede general arrangement or larger depictions.

Rev	Date	By	CHK	Comment
P1	09.09.13	RKC	AGC	Preliminary Issue for Information

BRINGING IDEAS TO LIFE



FRANKHAM

Frankham Consultancy Group Limited
21 Parnmount Road
Haywards Heath RH16 3TP
t 01444 444000 f 01444 455642
enquire@frankham.com
www.frankham.com

Client
Mansell
Contract N°: MC0269

Project Title
Eastbourne & Worthing
Crematoria
Refurbishments and Alterations

Drawing Title
EASTBOURNE
Eastbourne Crematorium
Office Door Stop Options

Drawn by: RKC	Scale: 1:20@A1	Date: 09.09.13
Designed by: FCG	Checked by: JAS	Approved by: AC

File Ref.: X:\FRANKHAM\2\08012100 CREMATORIA\ARCH\401-401-01\01A1.dwg 20.06.11.12:17:10

Drawing No. 521260-A-401-E-X	Rev. P1
---------------------------------	------------

NB: All information based on supplied third party survey information.
All discrepancies to be reported to FCG immediately upon discovery.