




01 Section B Covered Passage & Family Room
Scale: 1:20

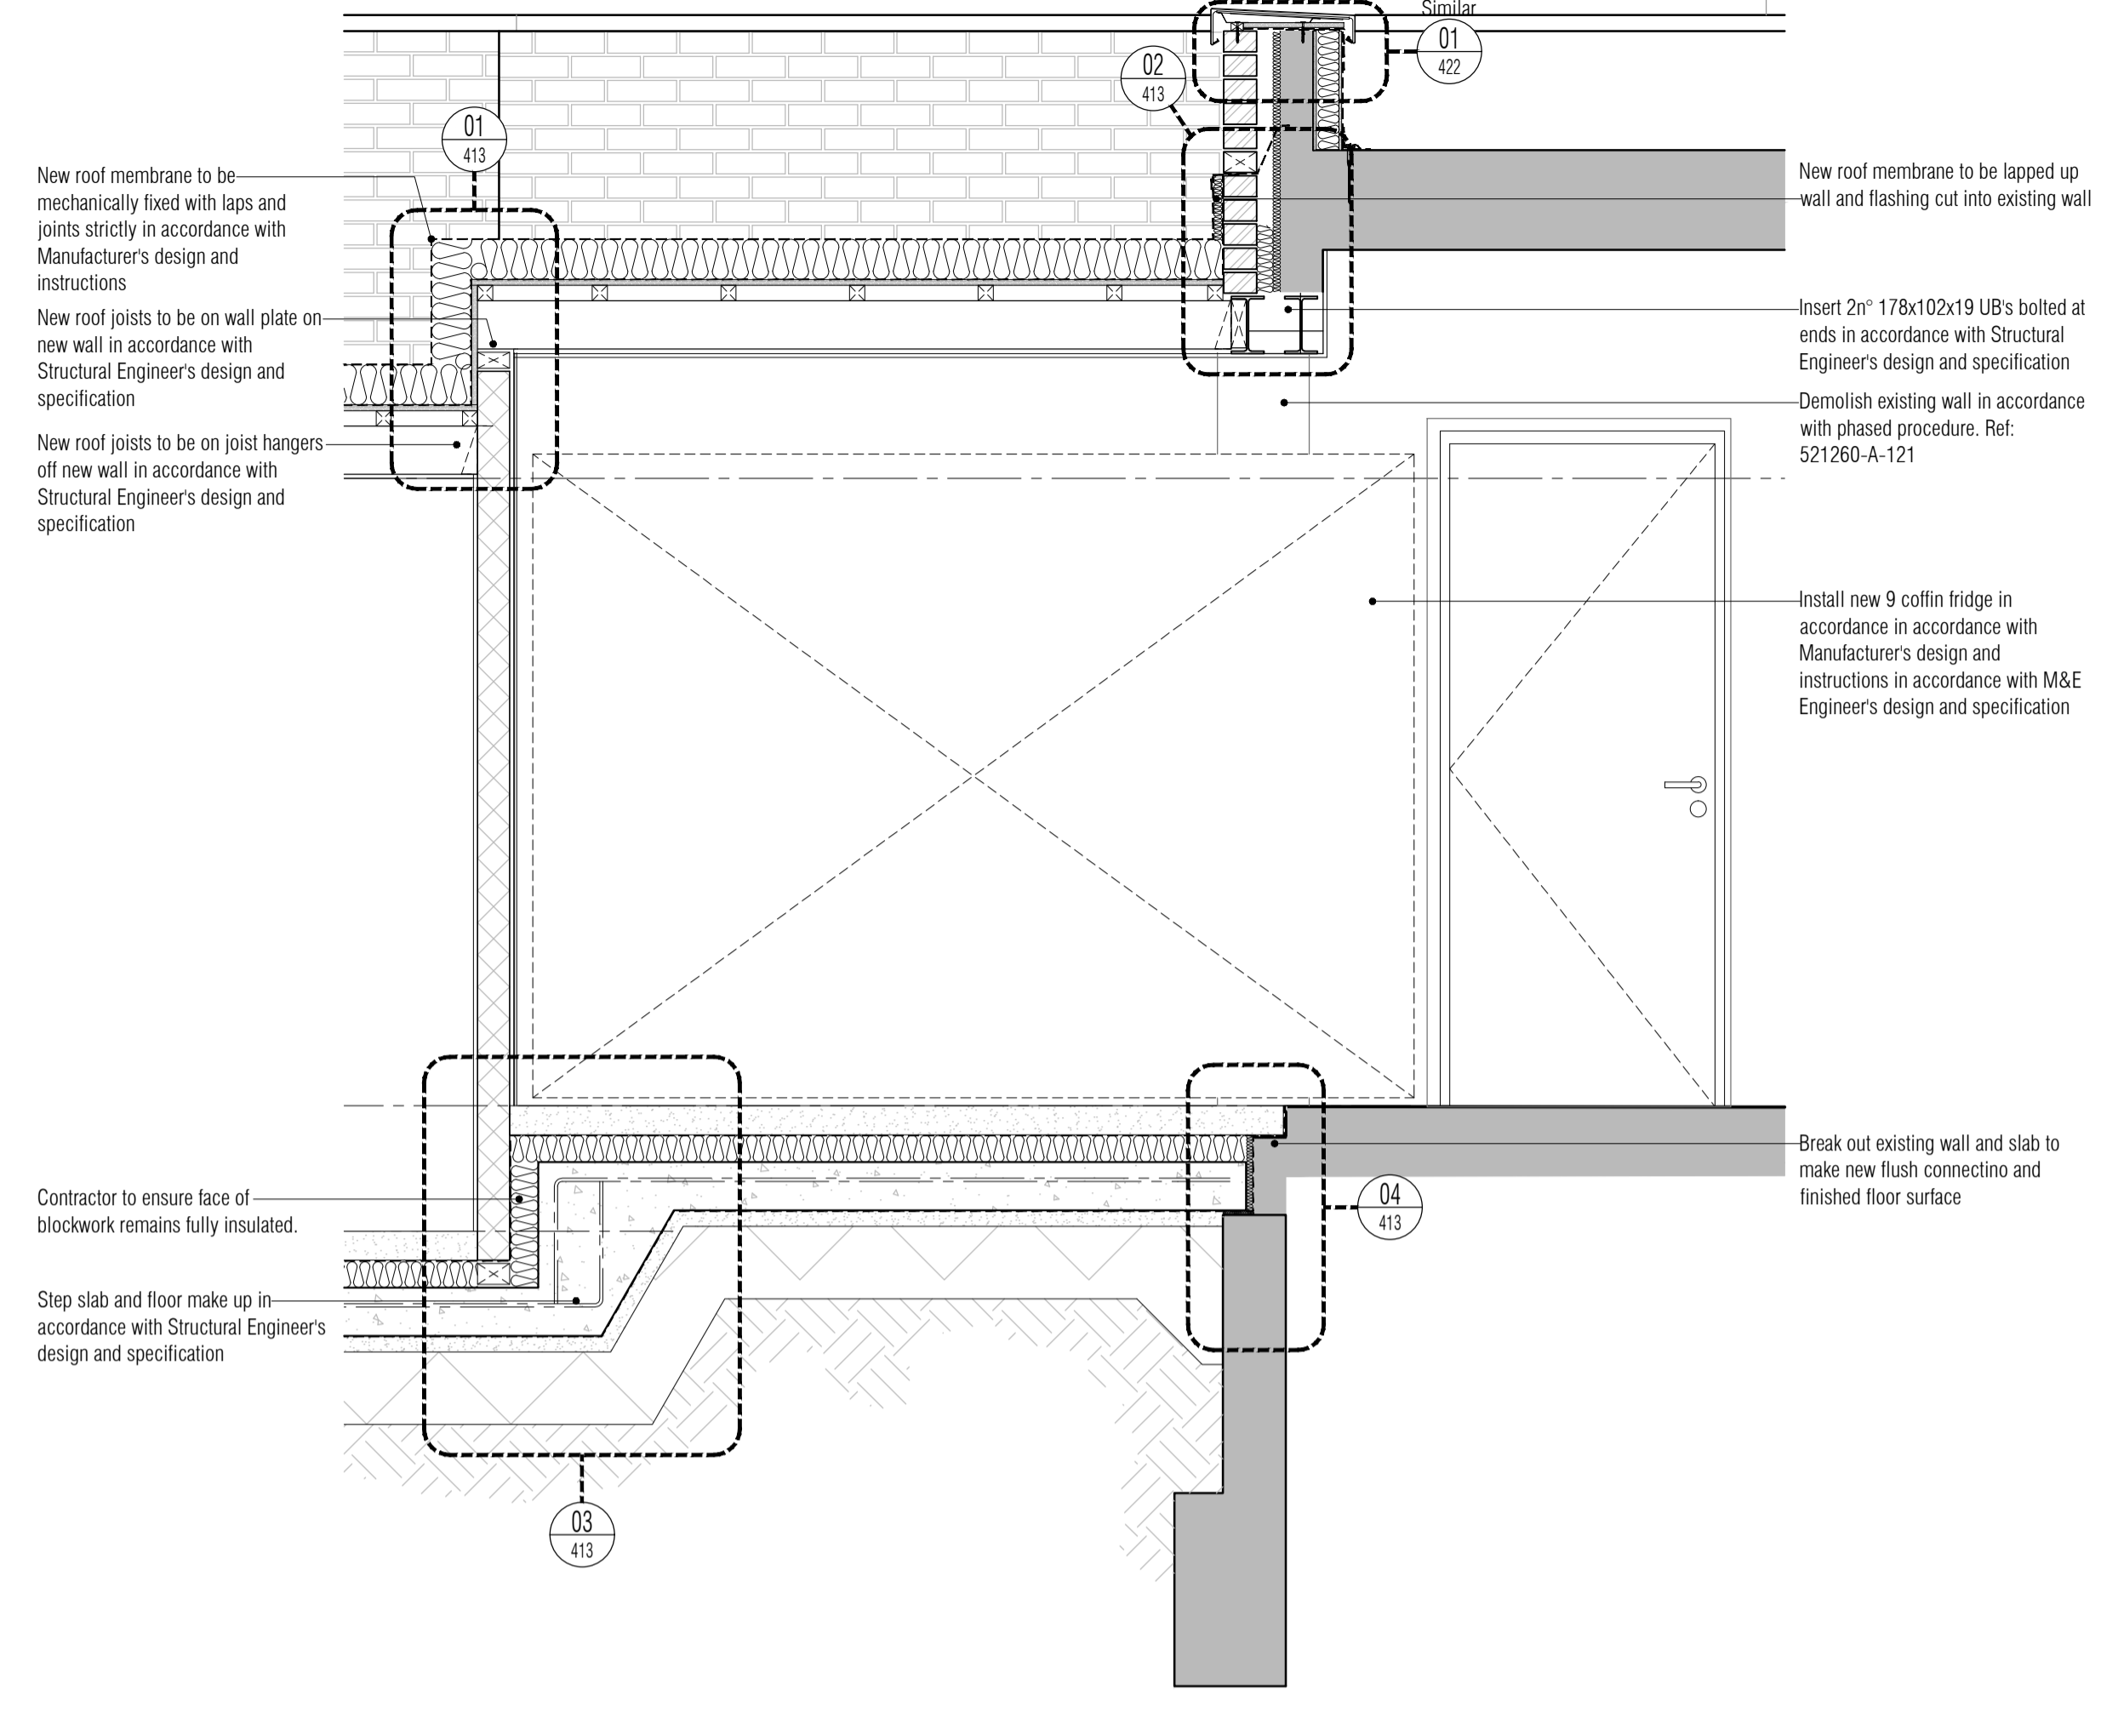

02 Section B Stepped Slab & Coffin Storage Room
Scale: 1:20

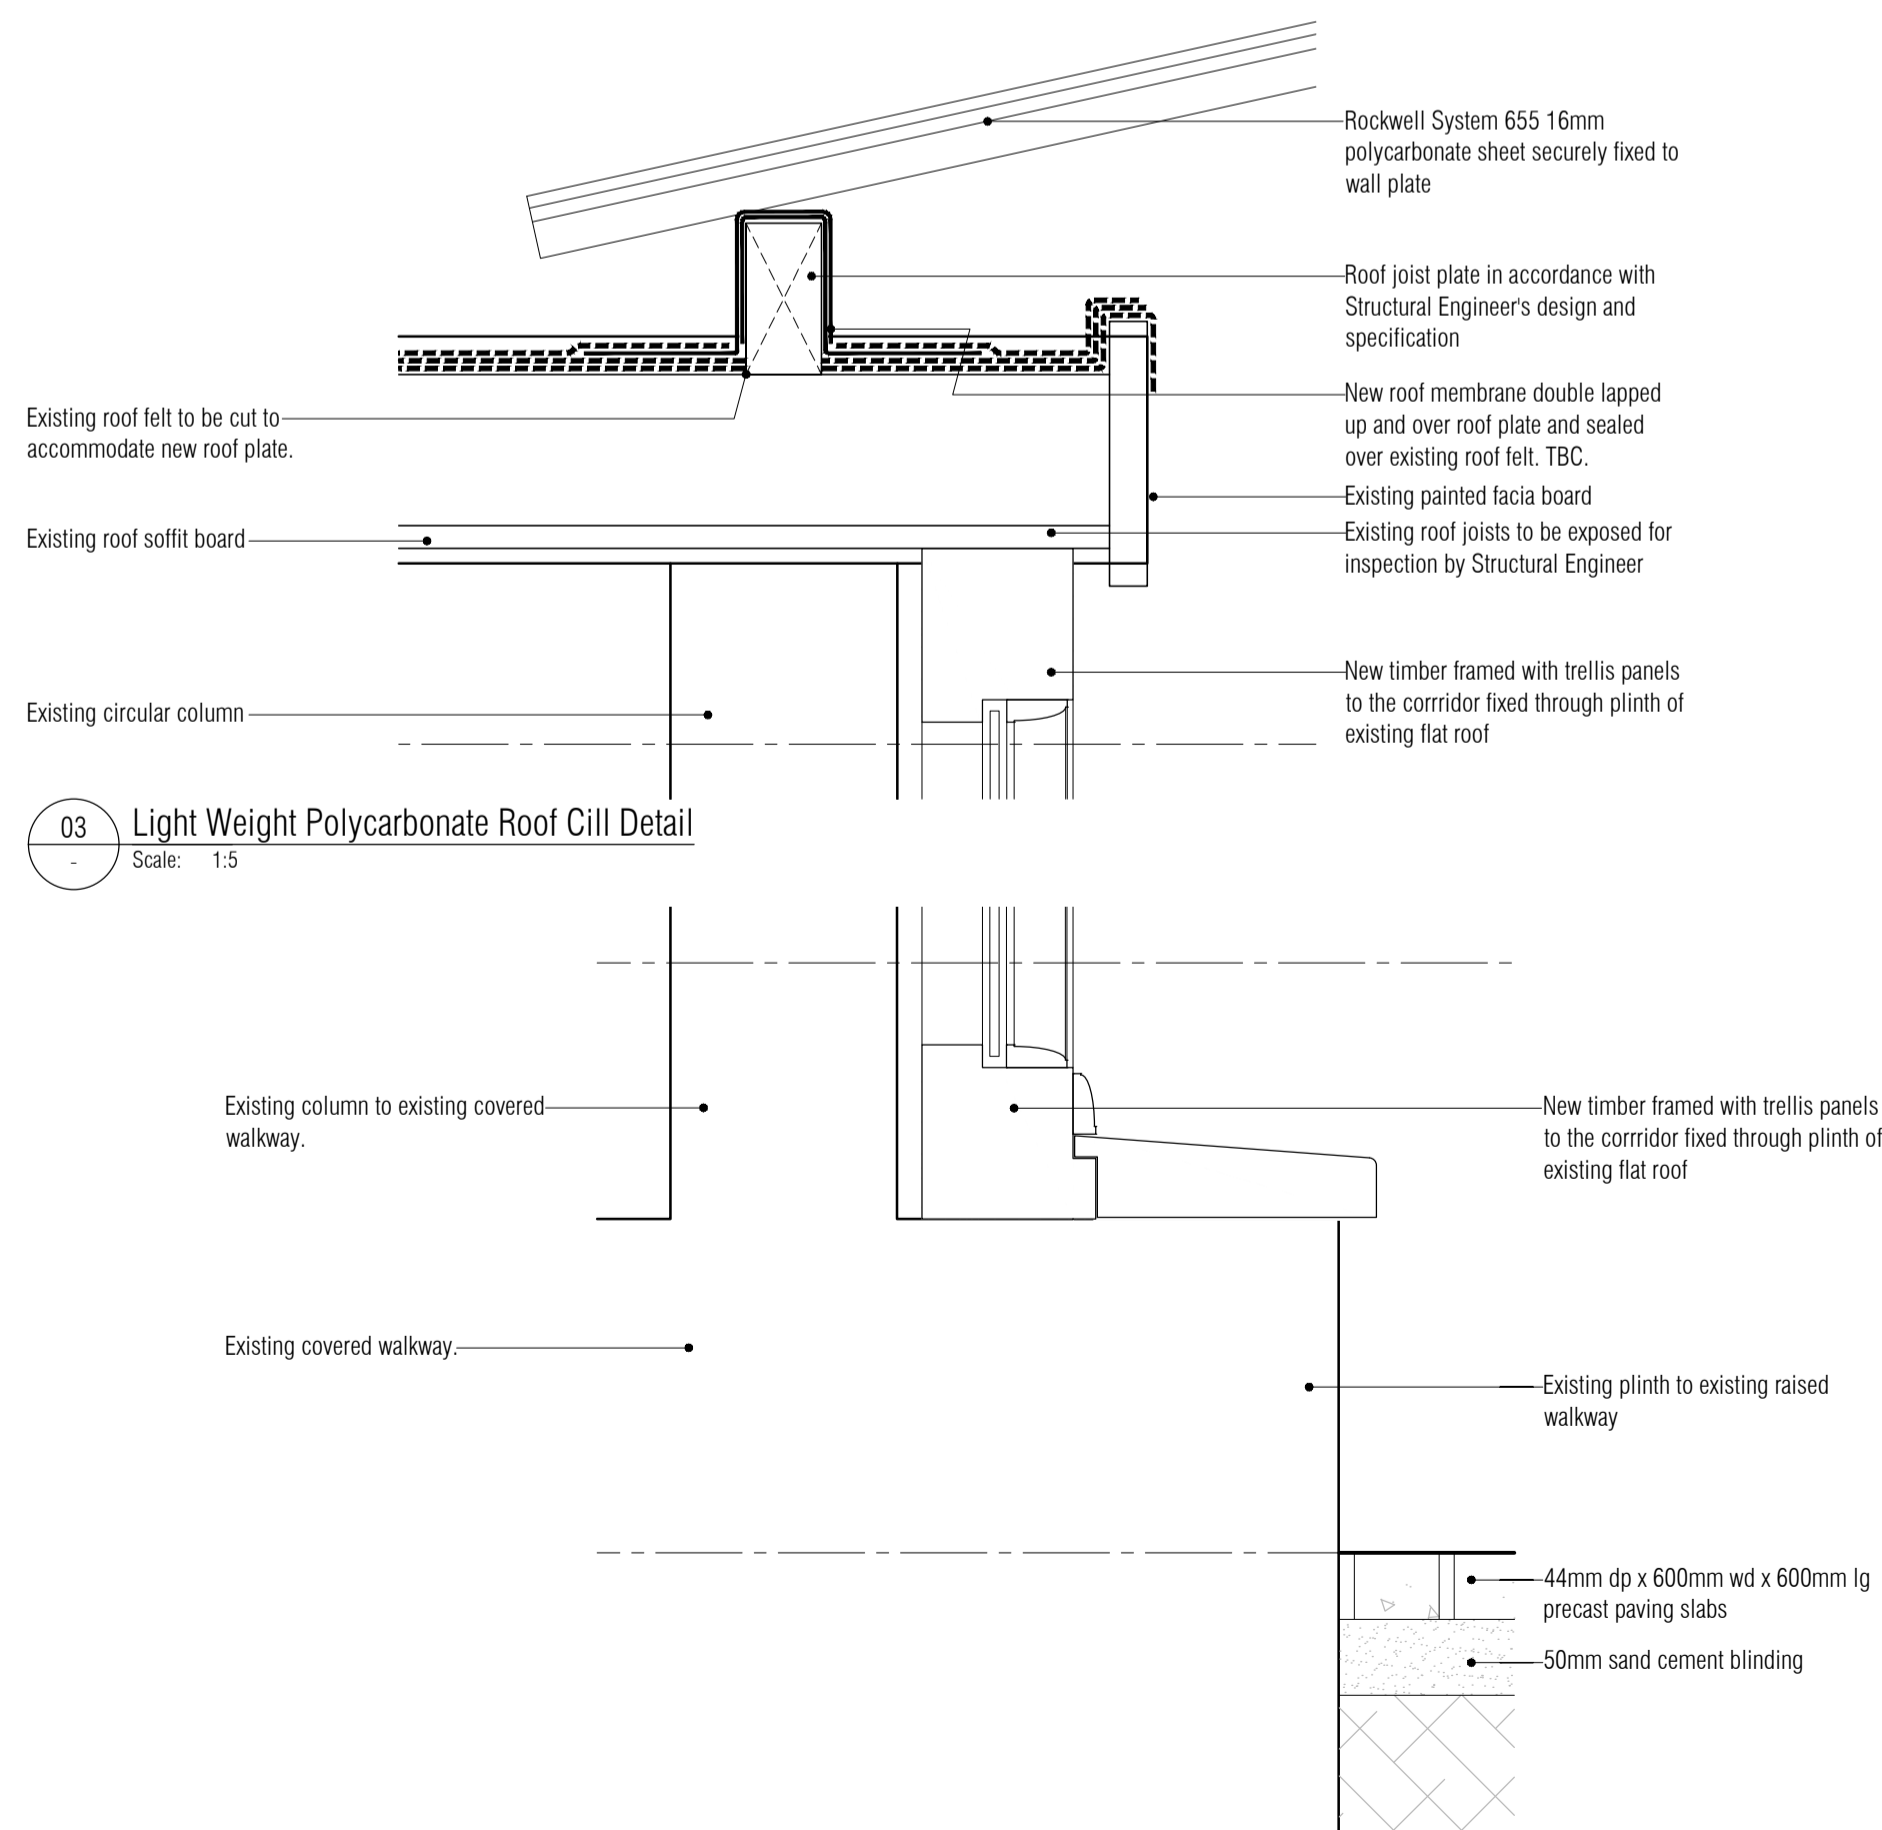

03 Light Weight Polycarbonate Roof Cill Detail
Scale: 1:5

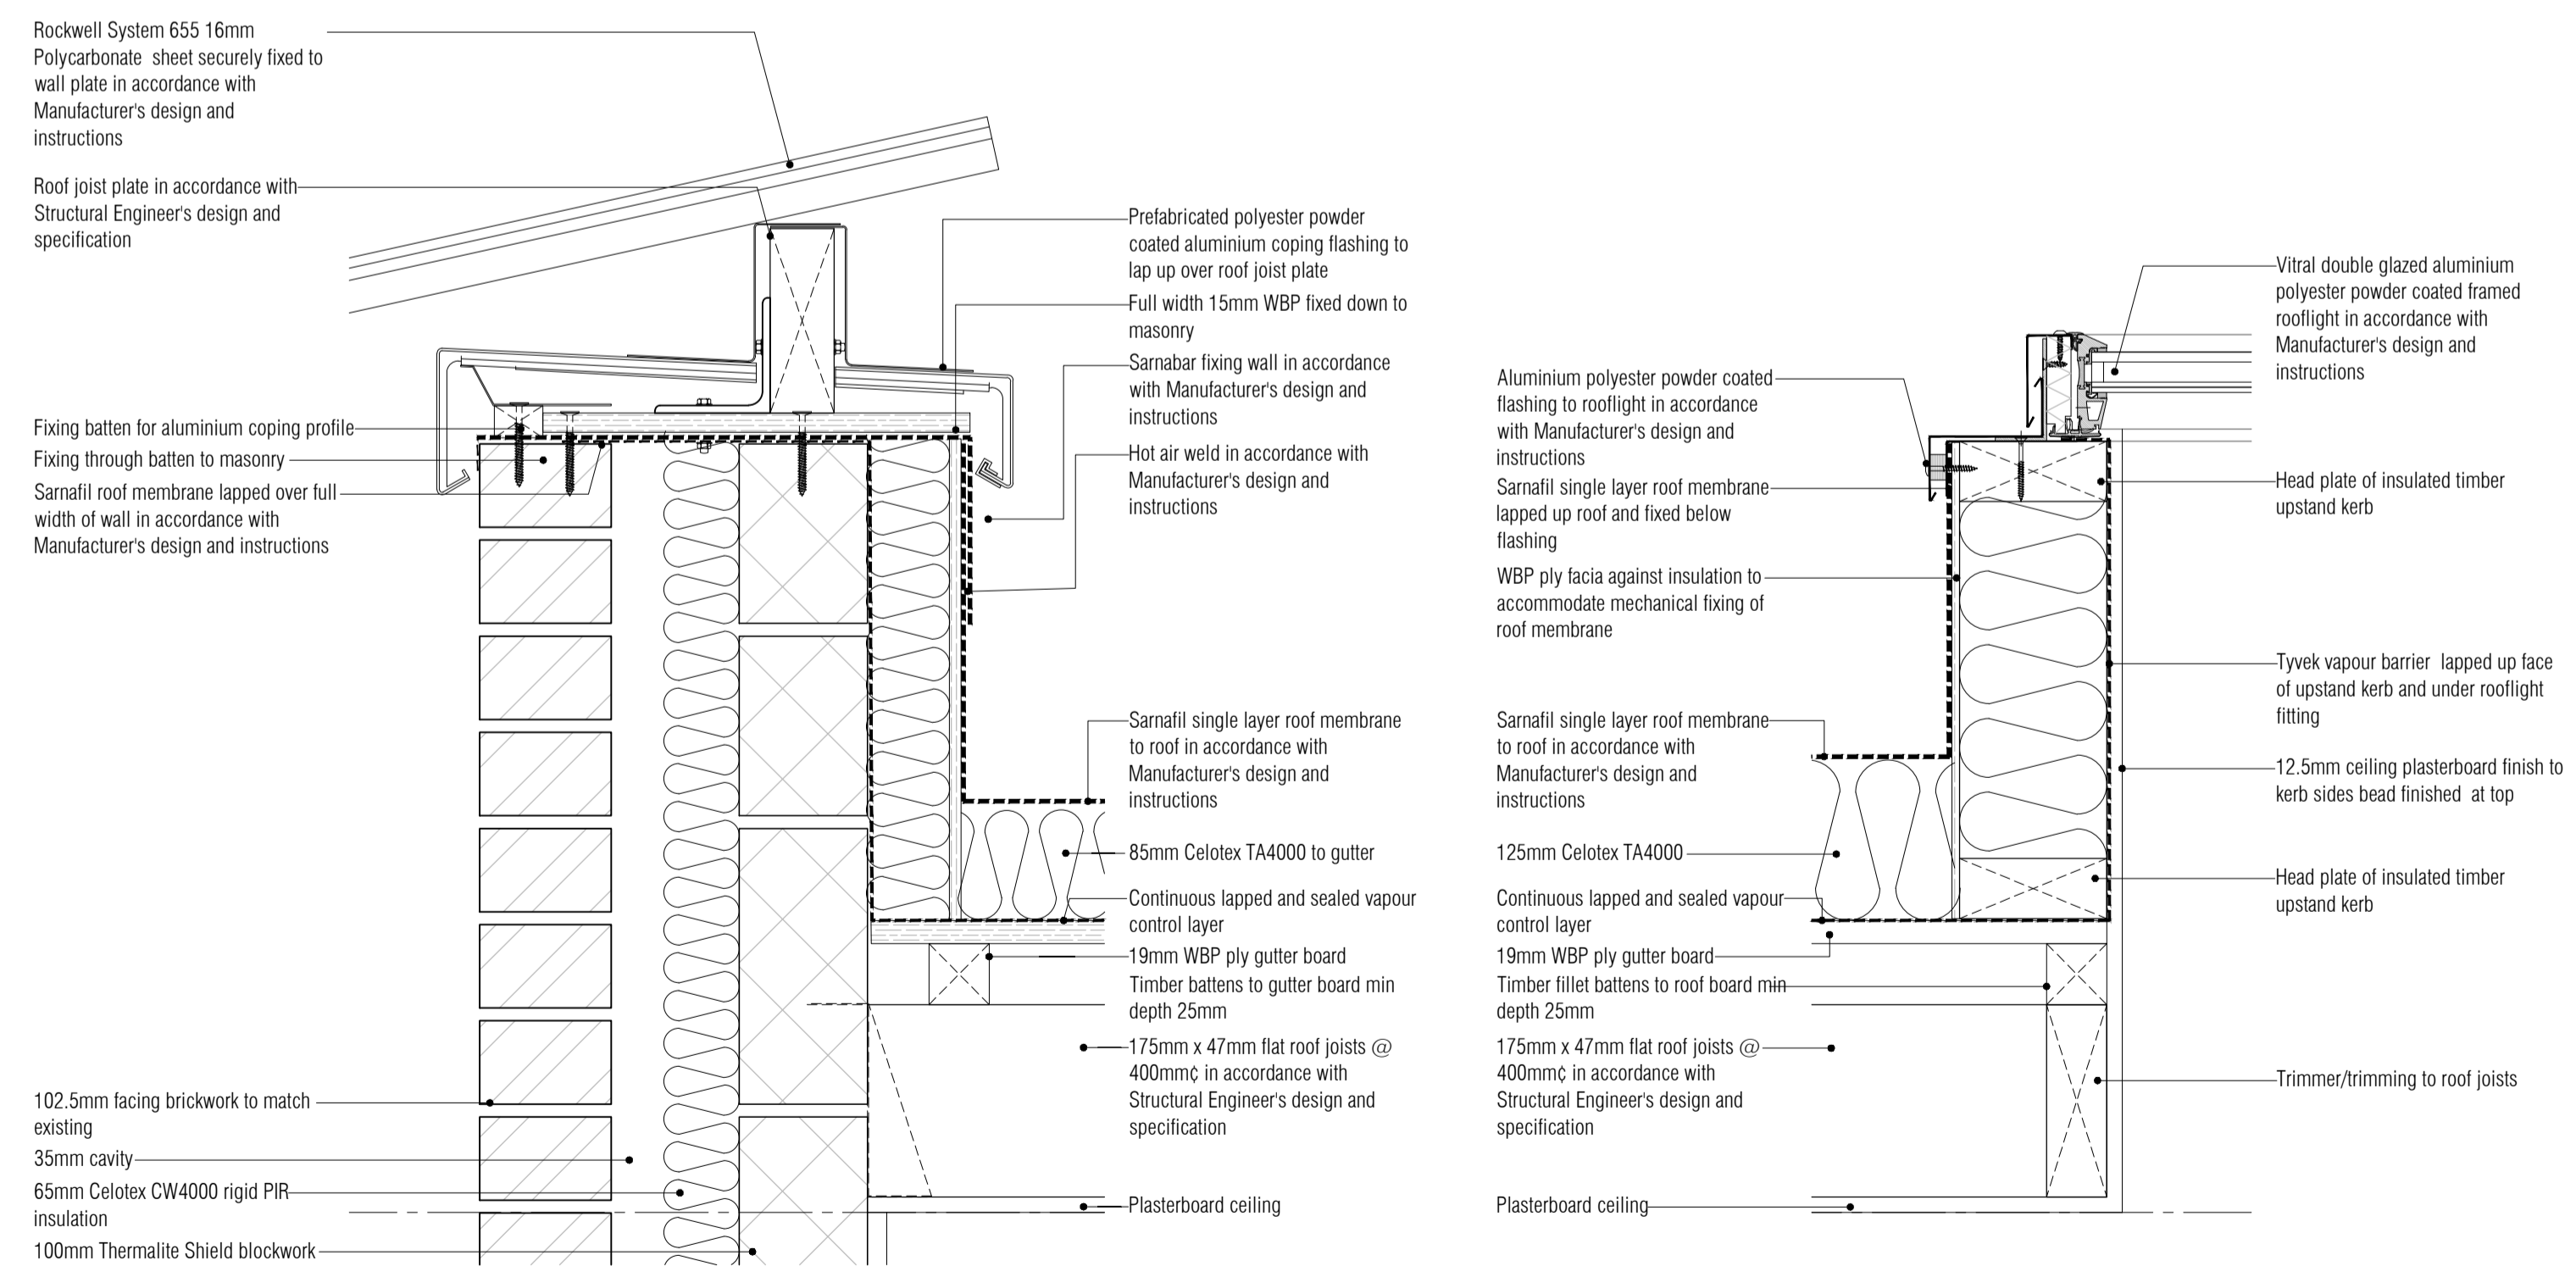


04 Light Weight Polycarbonate Roof Head Detail
Scale: 1:5

05 Rooflight Kerb Detail
Scale: 1:5

06 Covered Corridor Double Glazed Cill Detail
Scale: 1:5

NOTES: Do not scale this drawing. All dimensions to be checked on site prior to commencement or manufacture.
Key Plan (nts)

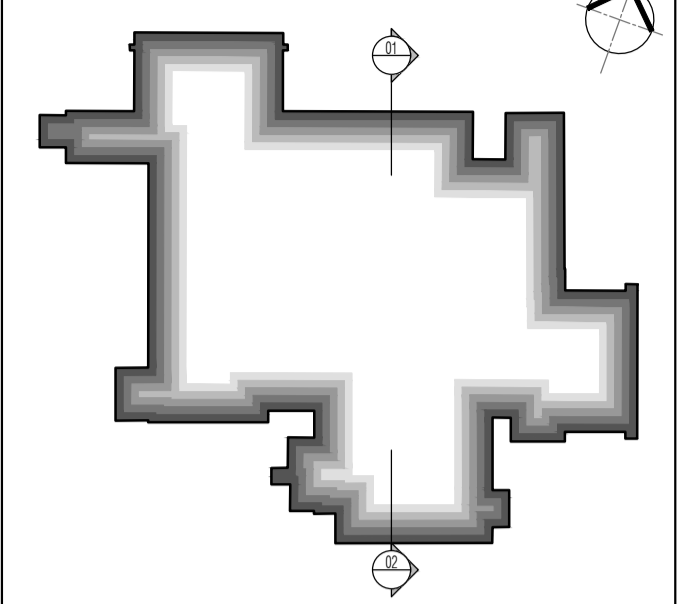

STAGE - F
DESIGN ISSUE

All details referenced in call outs supercede general arrangement or larger depictions.

Rev	Date	By	CHK	Comment
P4	21.06.12	RKC	JAS	Rooflight reduced
P3	12.06.12	RKC	JAS	Detail revd.
P2	01.06.12	RKC	JAS	Glazing changed to trellis. Roof revd
P1	28.05.12	RKC	JAS	Issued for Stage E

BRINGING IDEAS TO LIFE

FRANKHAM

Frankham Consultancy Group Limited
21 Perrymount Road
Haywards Heath RH16 3TP
t 01444 444000 f 01444 455642
enquire@frankham.com
www.frankham.com

Client

Mansell
Contract N°: MC0269

Project Title

Eastbourne & Worthing
Crematoria
Refurbishments and Alterations

Drawing Title

EASTBOURNE
Eastbourne Crematorium
Proposed Sections A, B & C

Drawn by: RKC	Scale: 1:100@A1	Date: 28.10.11
Designed by: FCG	Checked by: JAS	Approved by: AC

File Ref.: X:\FRANKHAM\2\JOB\01260 CREMATORIA\ARCH\406-409 DETAIL SCHEMATIC
1:100-A-412-ENG - 20081127151 20.06.11 12:18:24

Drawing No. 521260-A-412-E	Rev. P4
-------------------------------	------------

NB: All information based on supplied third party survey information.
All discrepancies to be reported to FCG immediately upon discovery.