




01 Parapet / Louvre Detail
Scale: 1:5

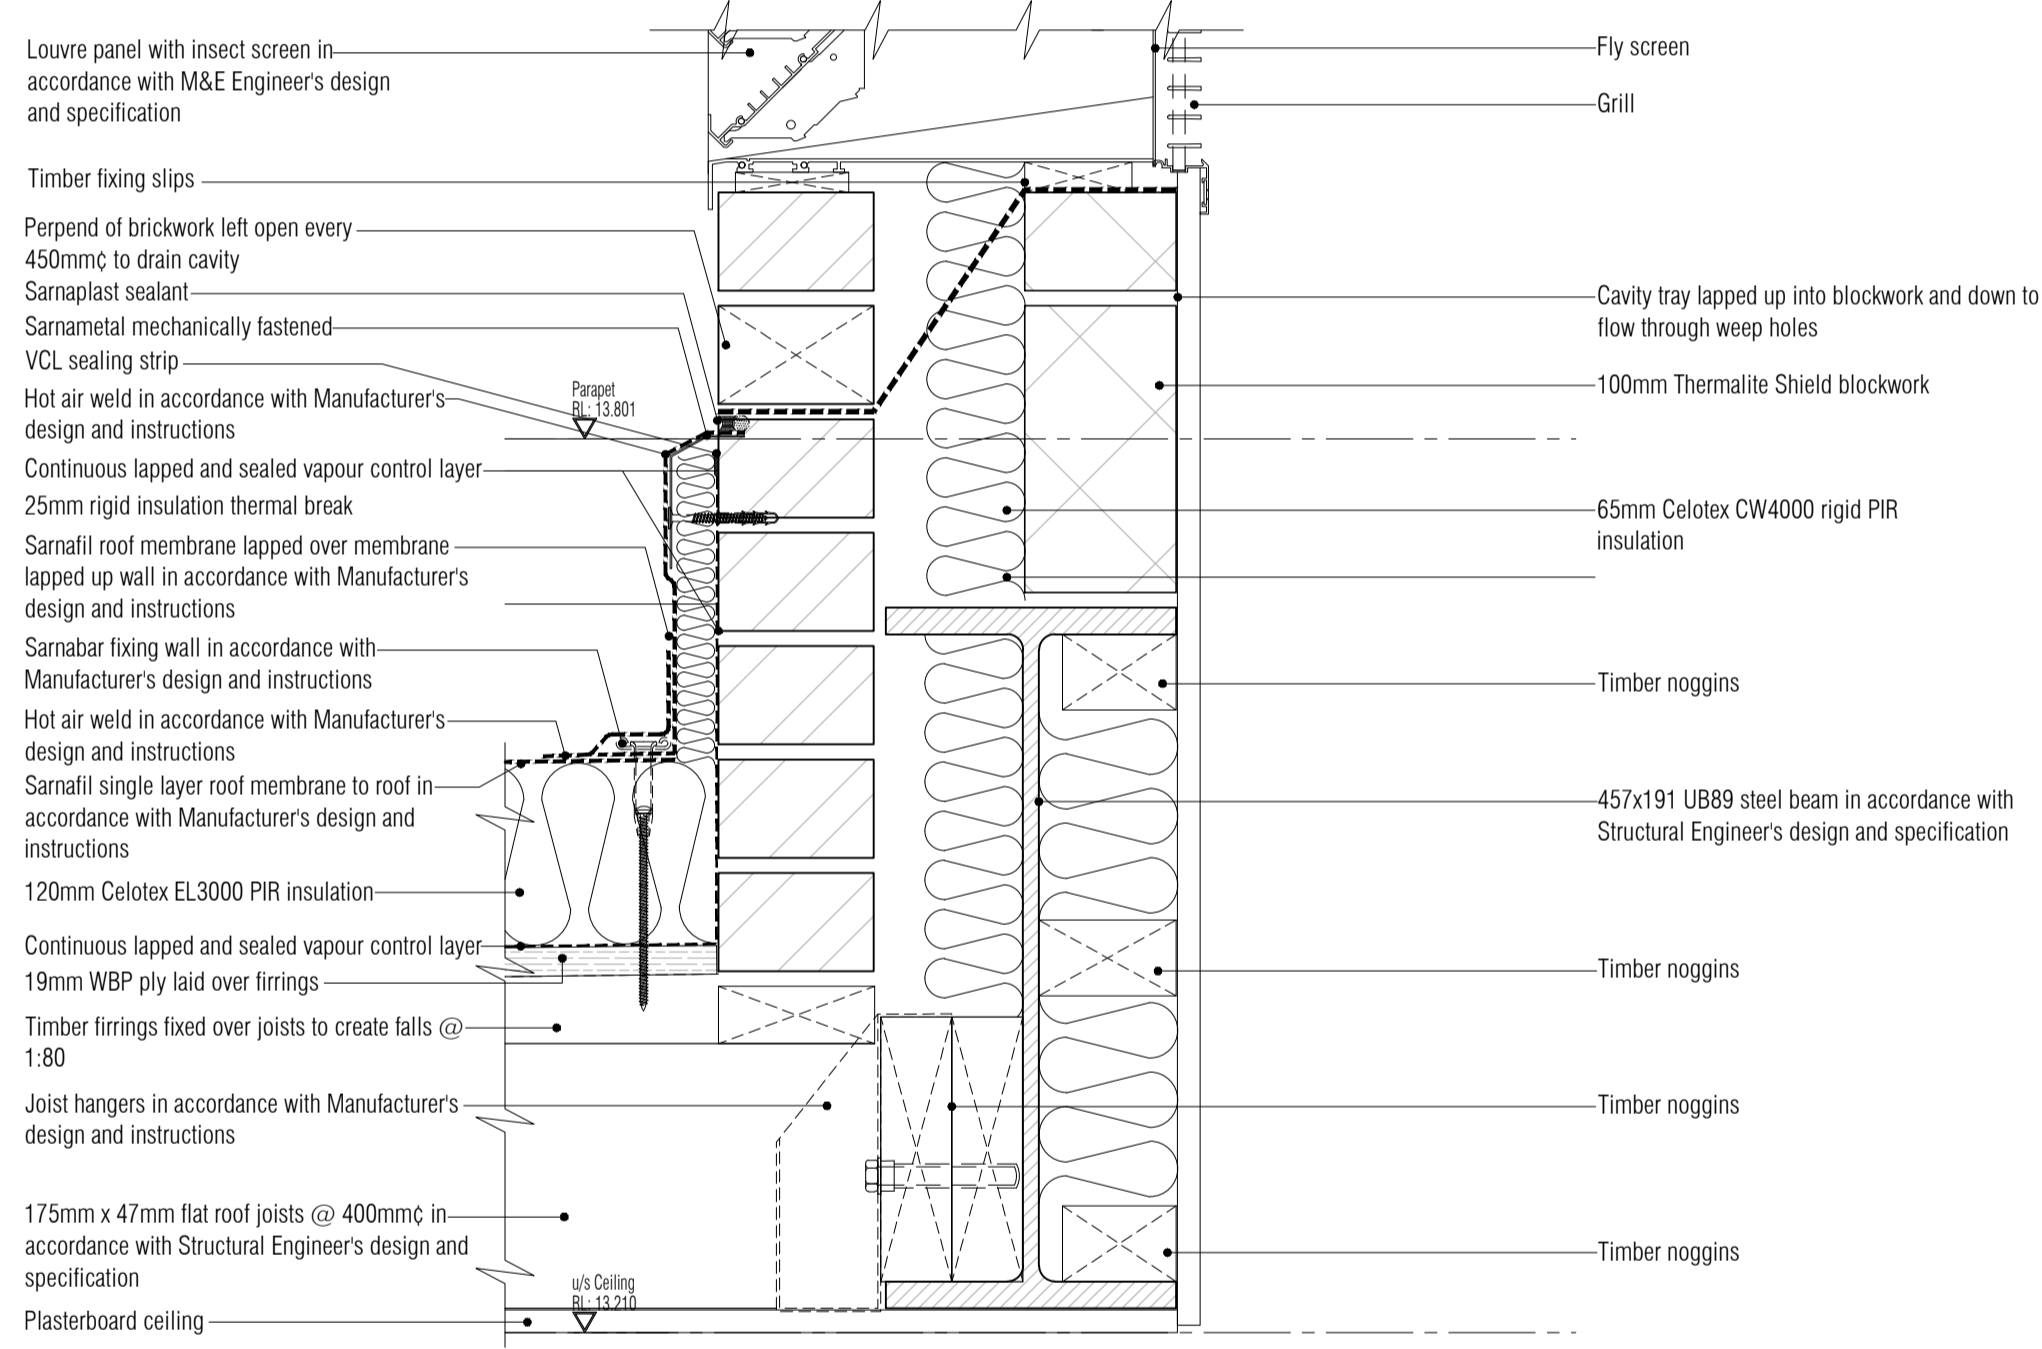


02 Roof / Louvre Detail
Scale: 1:5

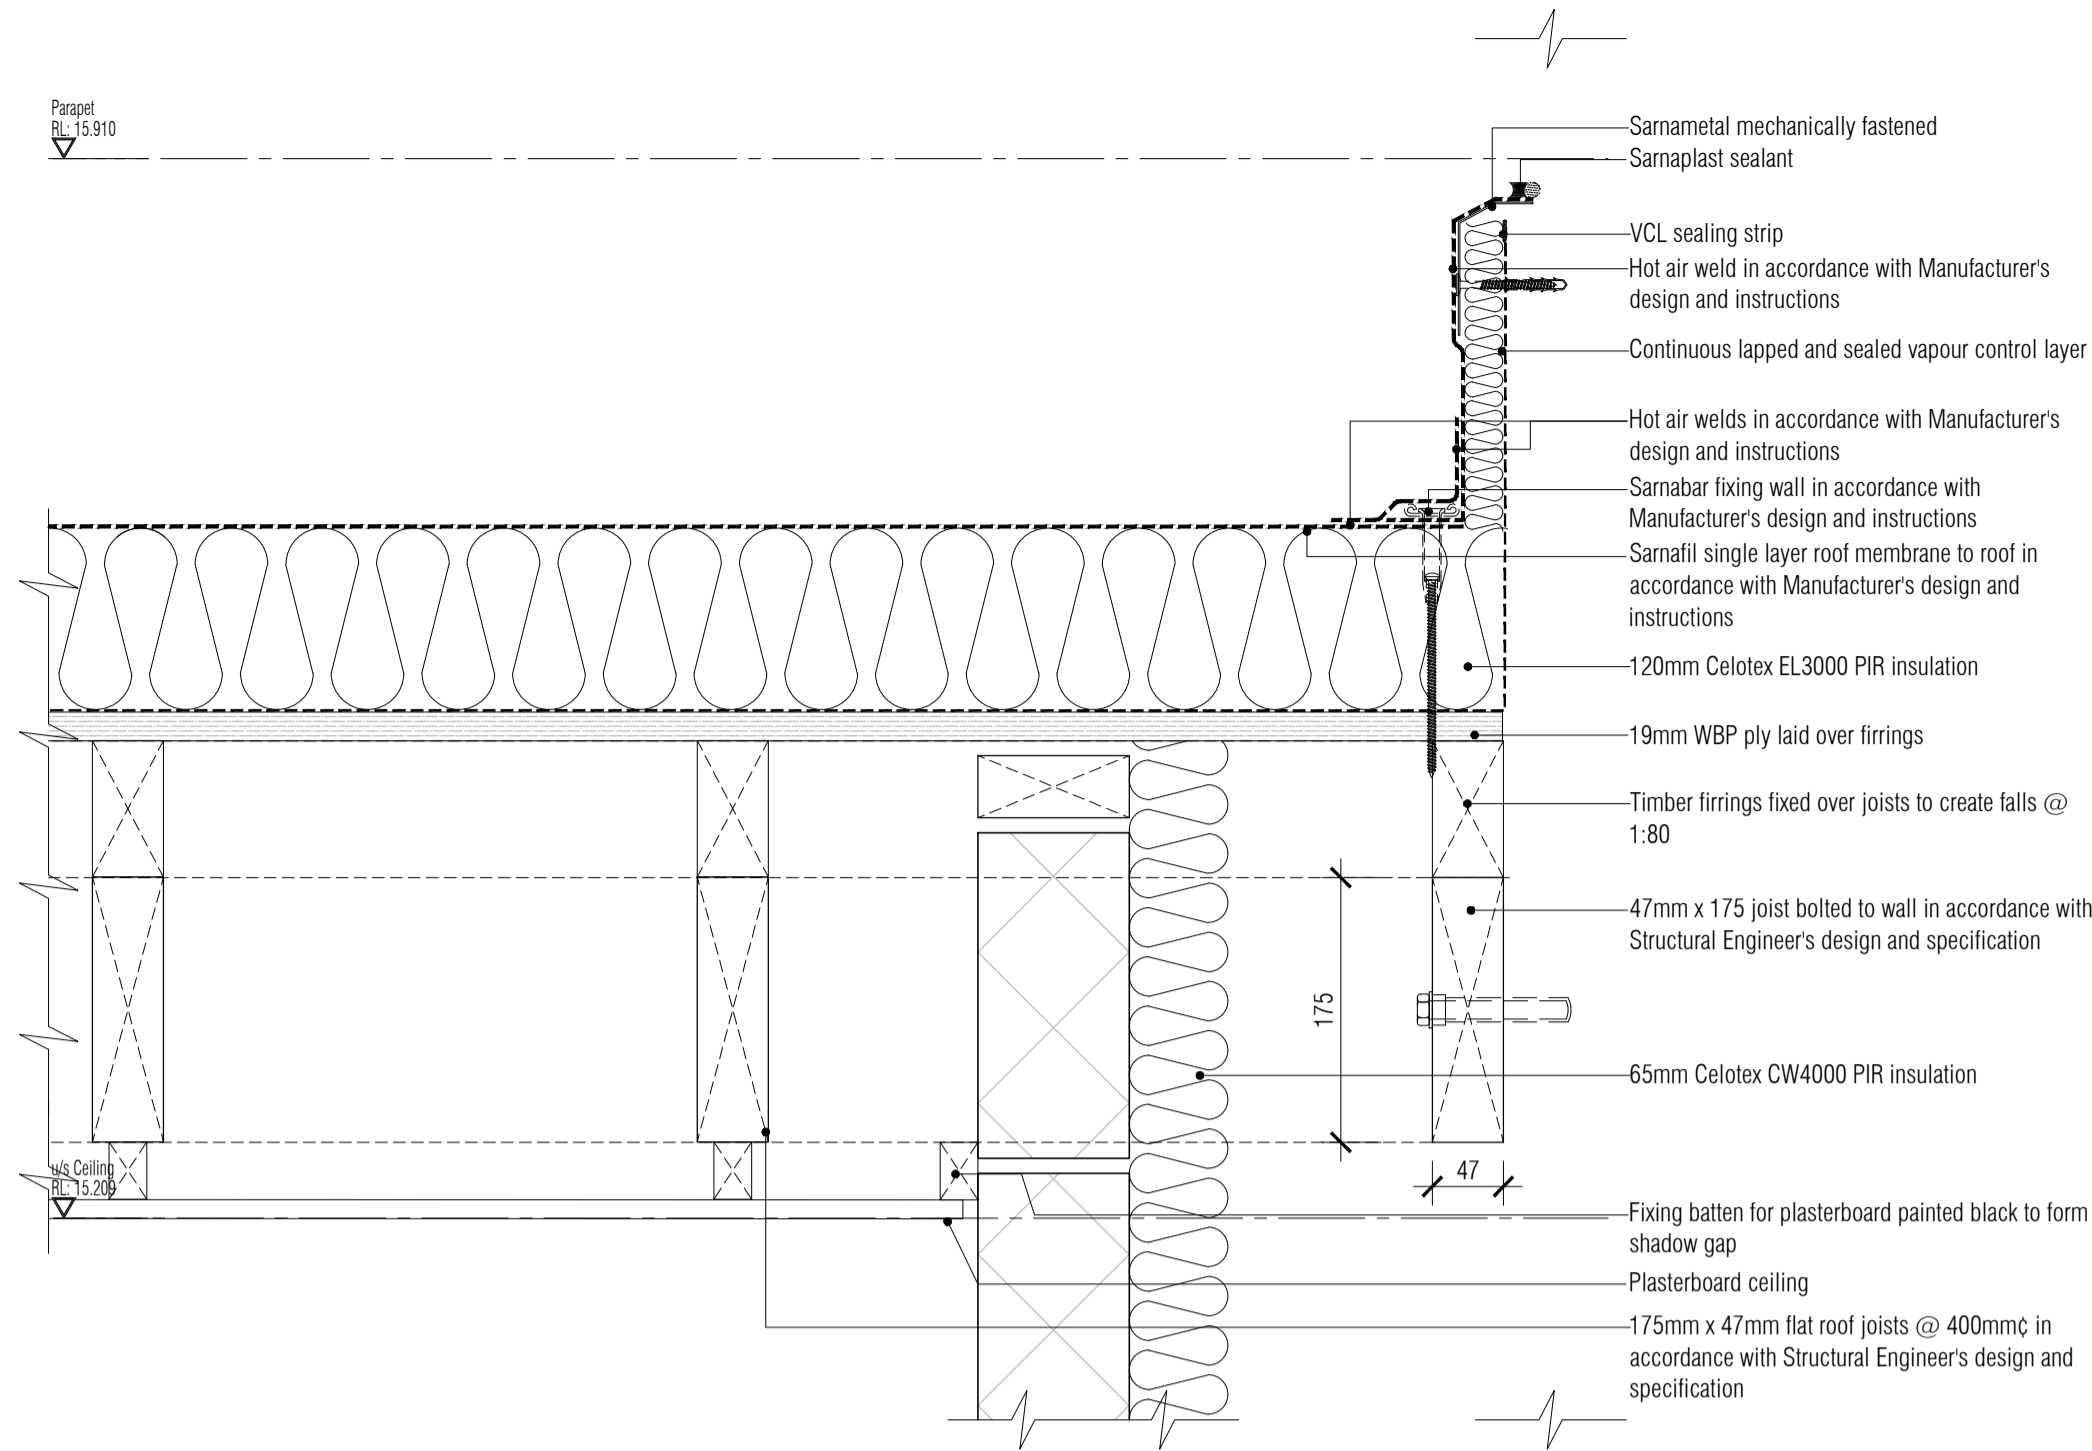

03 Abutment Detail
Scale: 1:5

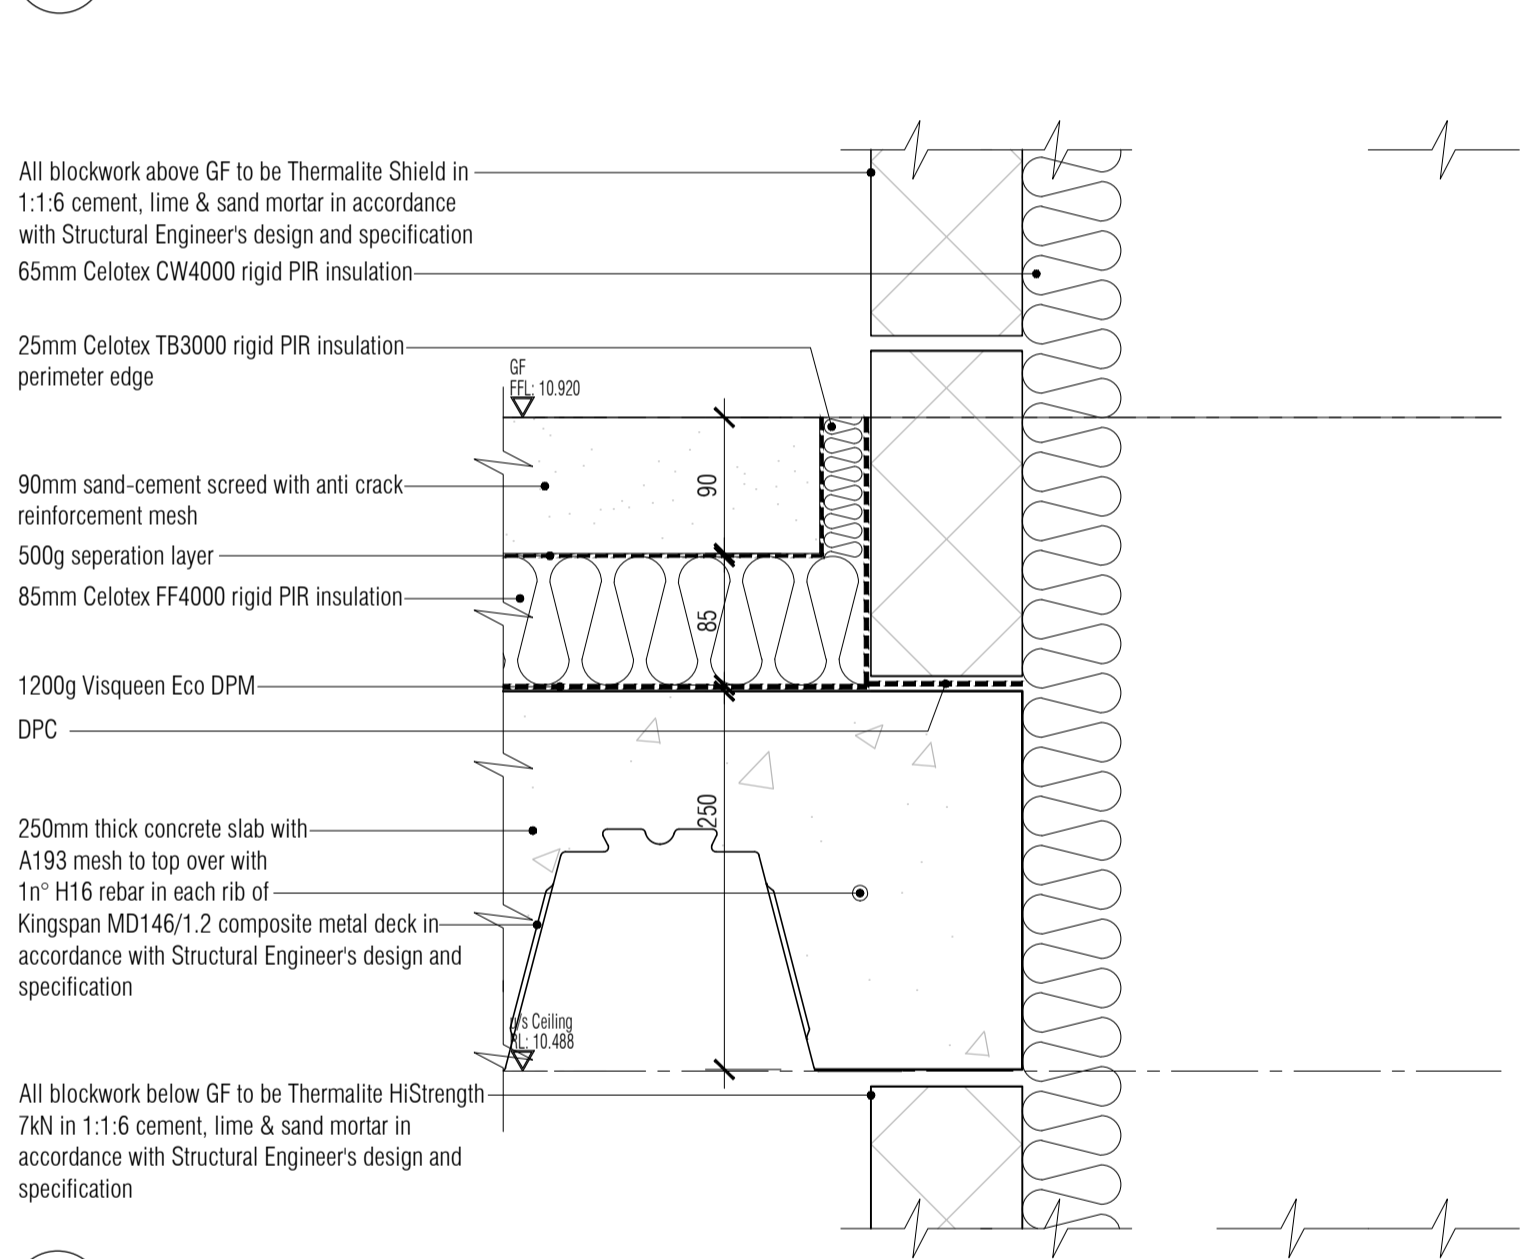


04 Floor End Detail
Scale: 1:5

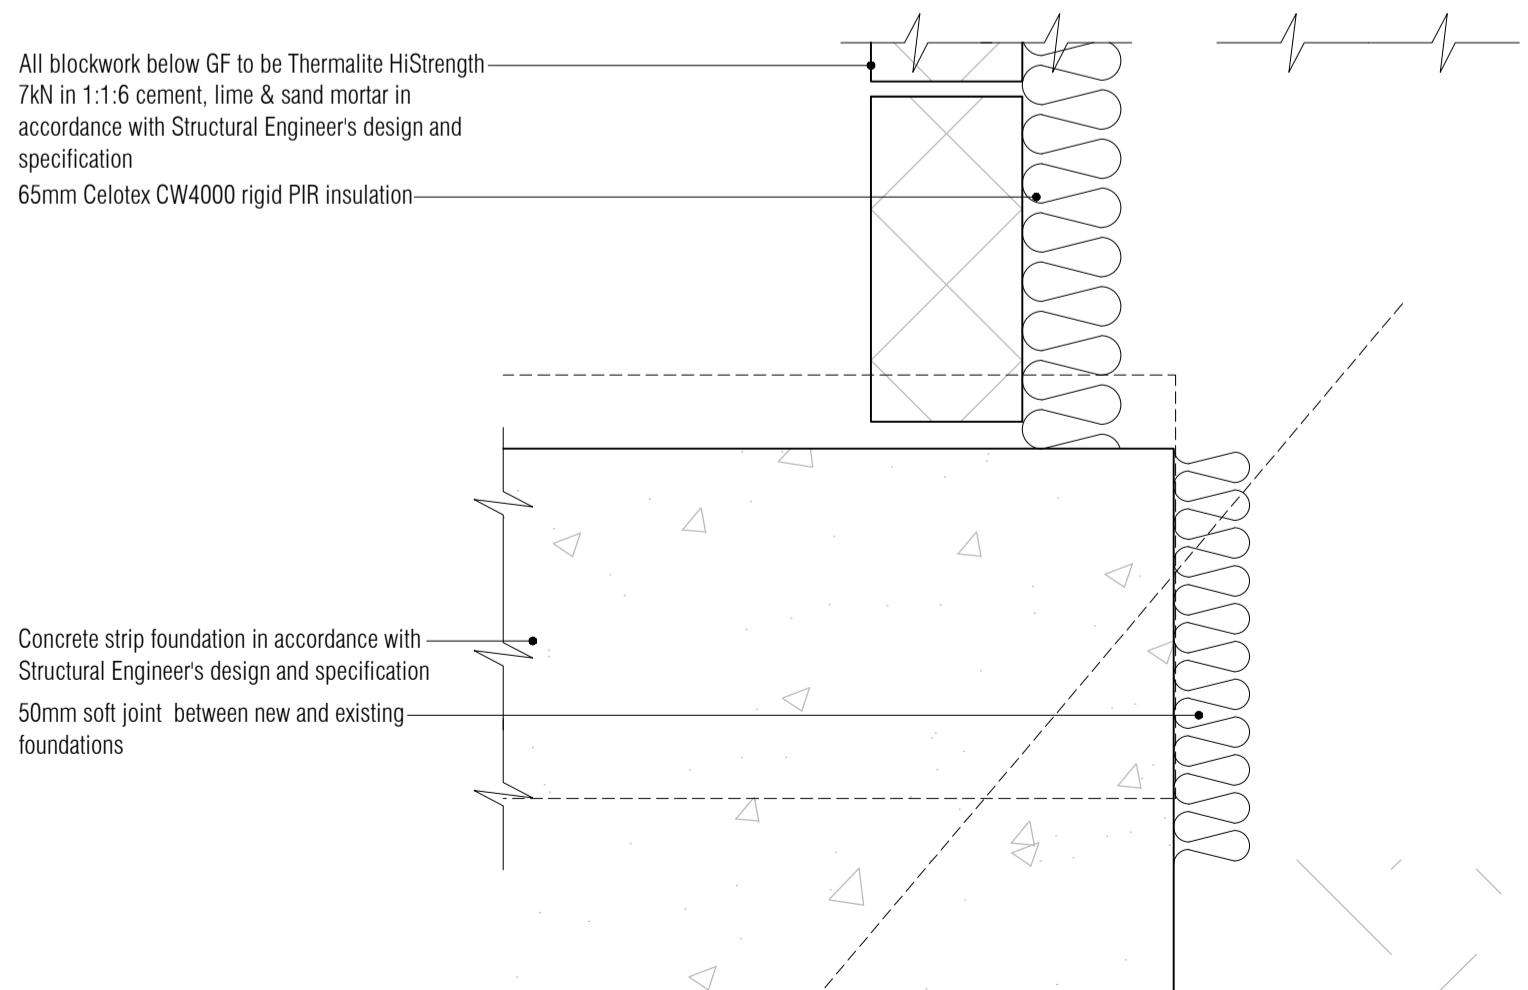

05 Foundation / Adjacent Foundation Detail
Scale: 1:5

NOTES: Do not scale this drawing. All dimensions to be checked on site prior to commencement or manufacture. Key Plan (nts)

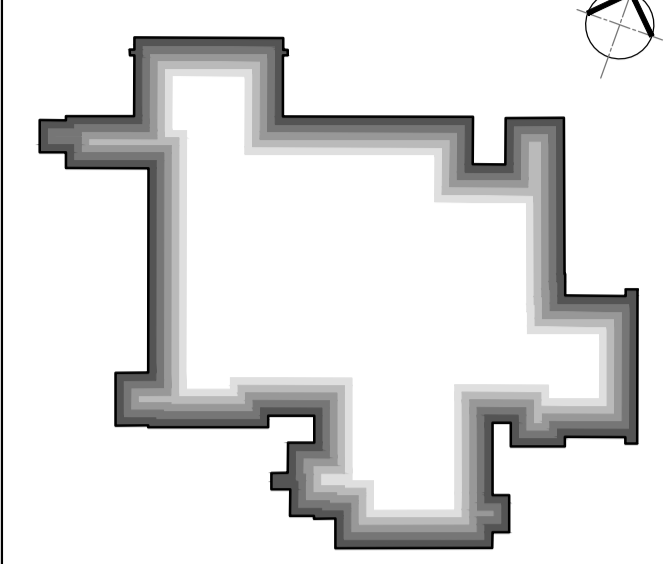

ISSUED FOR CONSTRUCTION

All details referenced in call outs supersede general arrangement or larger depictions.

Rev	Date	By	CHK	Comment
C2	04.04.12	RKC	JAS	Gen revs
C1	29.03.12	RKC	JAS	Issued for CONSTRUCTION

BRINGING IDEAS TO LIFE

FRANKHAM

Frankham Consultancy Group Limited
21 Perrymount Road
Haywards Heath RH16 3TP
t 01444 444900 f 01444 455642
enquiries@frankham.com
www.frankham.com

Client

Mansell
Contract N°: MC0269

Project Title

Eastbourne & Worthing
Crematoria
Refurbishments and Alterations

Drawing Title

EASTBOURNE
Eastbourne Crematorium
Proposed Details

Drawn by: RKC	Scale: 1:5 @ A1	Date: 15.03.12
Designed by: FCG	Checked by: JAS	Approved by: AC

File Ref.: X:\FRANKHAM\2\08102100\08102100\ARCH\406-409\DETAILS\04-05-12\04-05-12.dwg 20.06.11.12.19.45

Drawing No. 521260-A-422-E	Rev. C2
-------------------------------	------------

NB: All information based on supplied third party survey information. All discrepancies to be reported to FCG immediately upon discovery.