




03 Floor / Louvre Detail  
Scale: 1:5

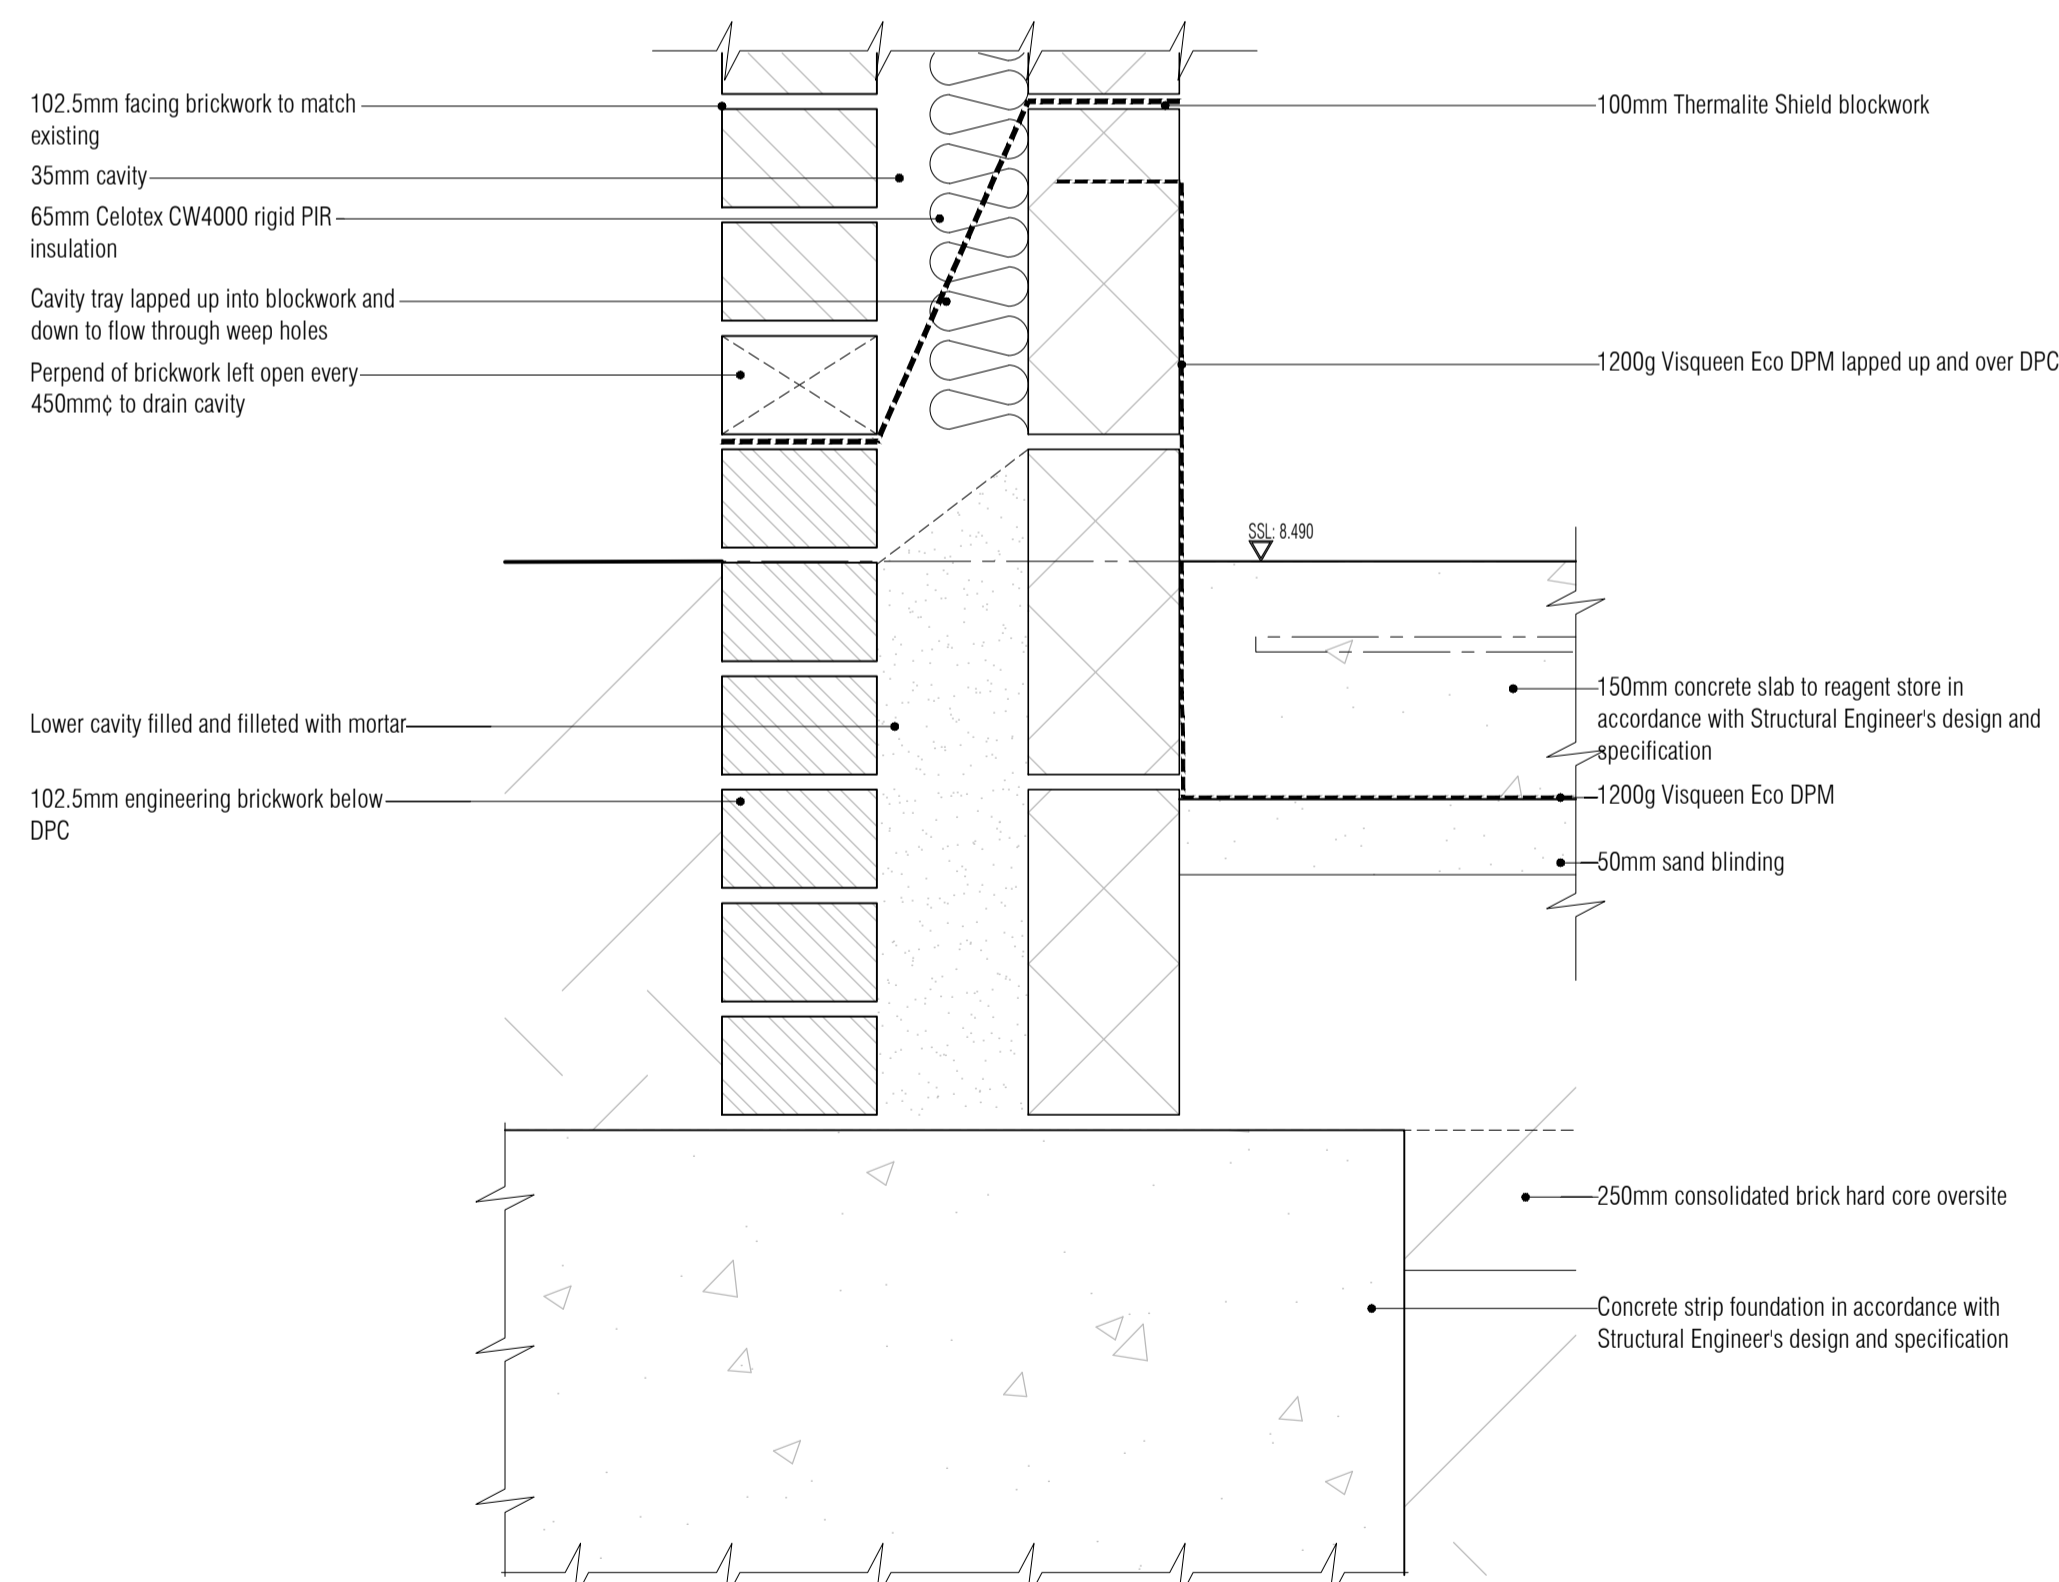

01 Foundation / Floor Detail  
Scale: 1:5

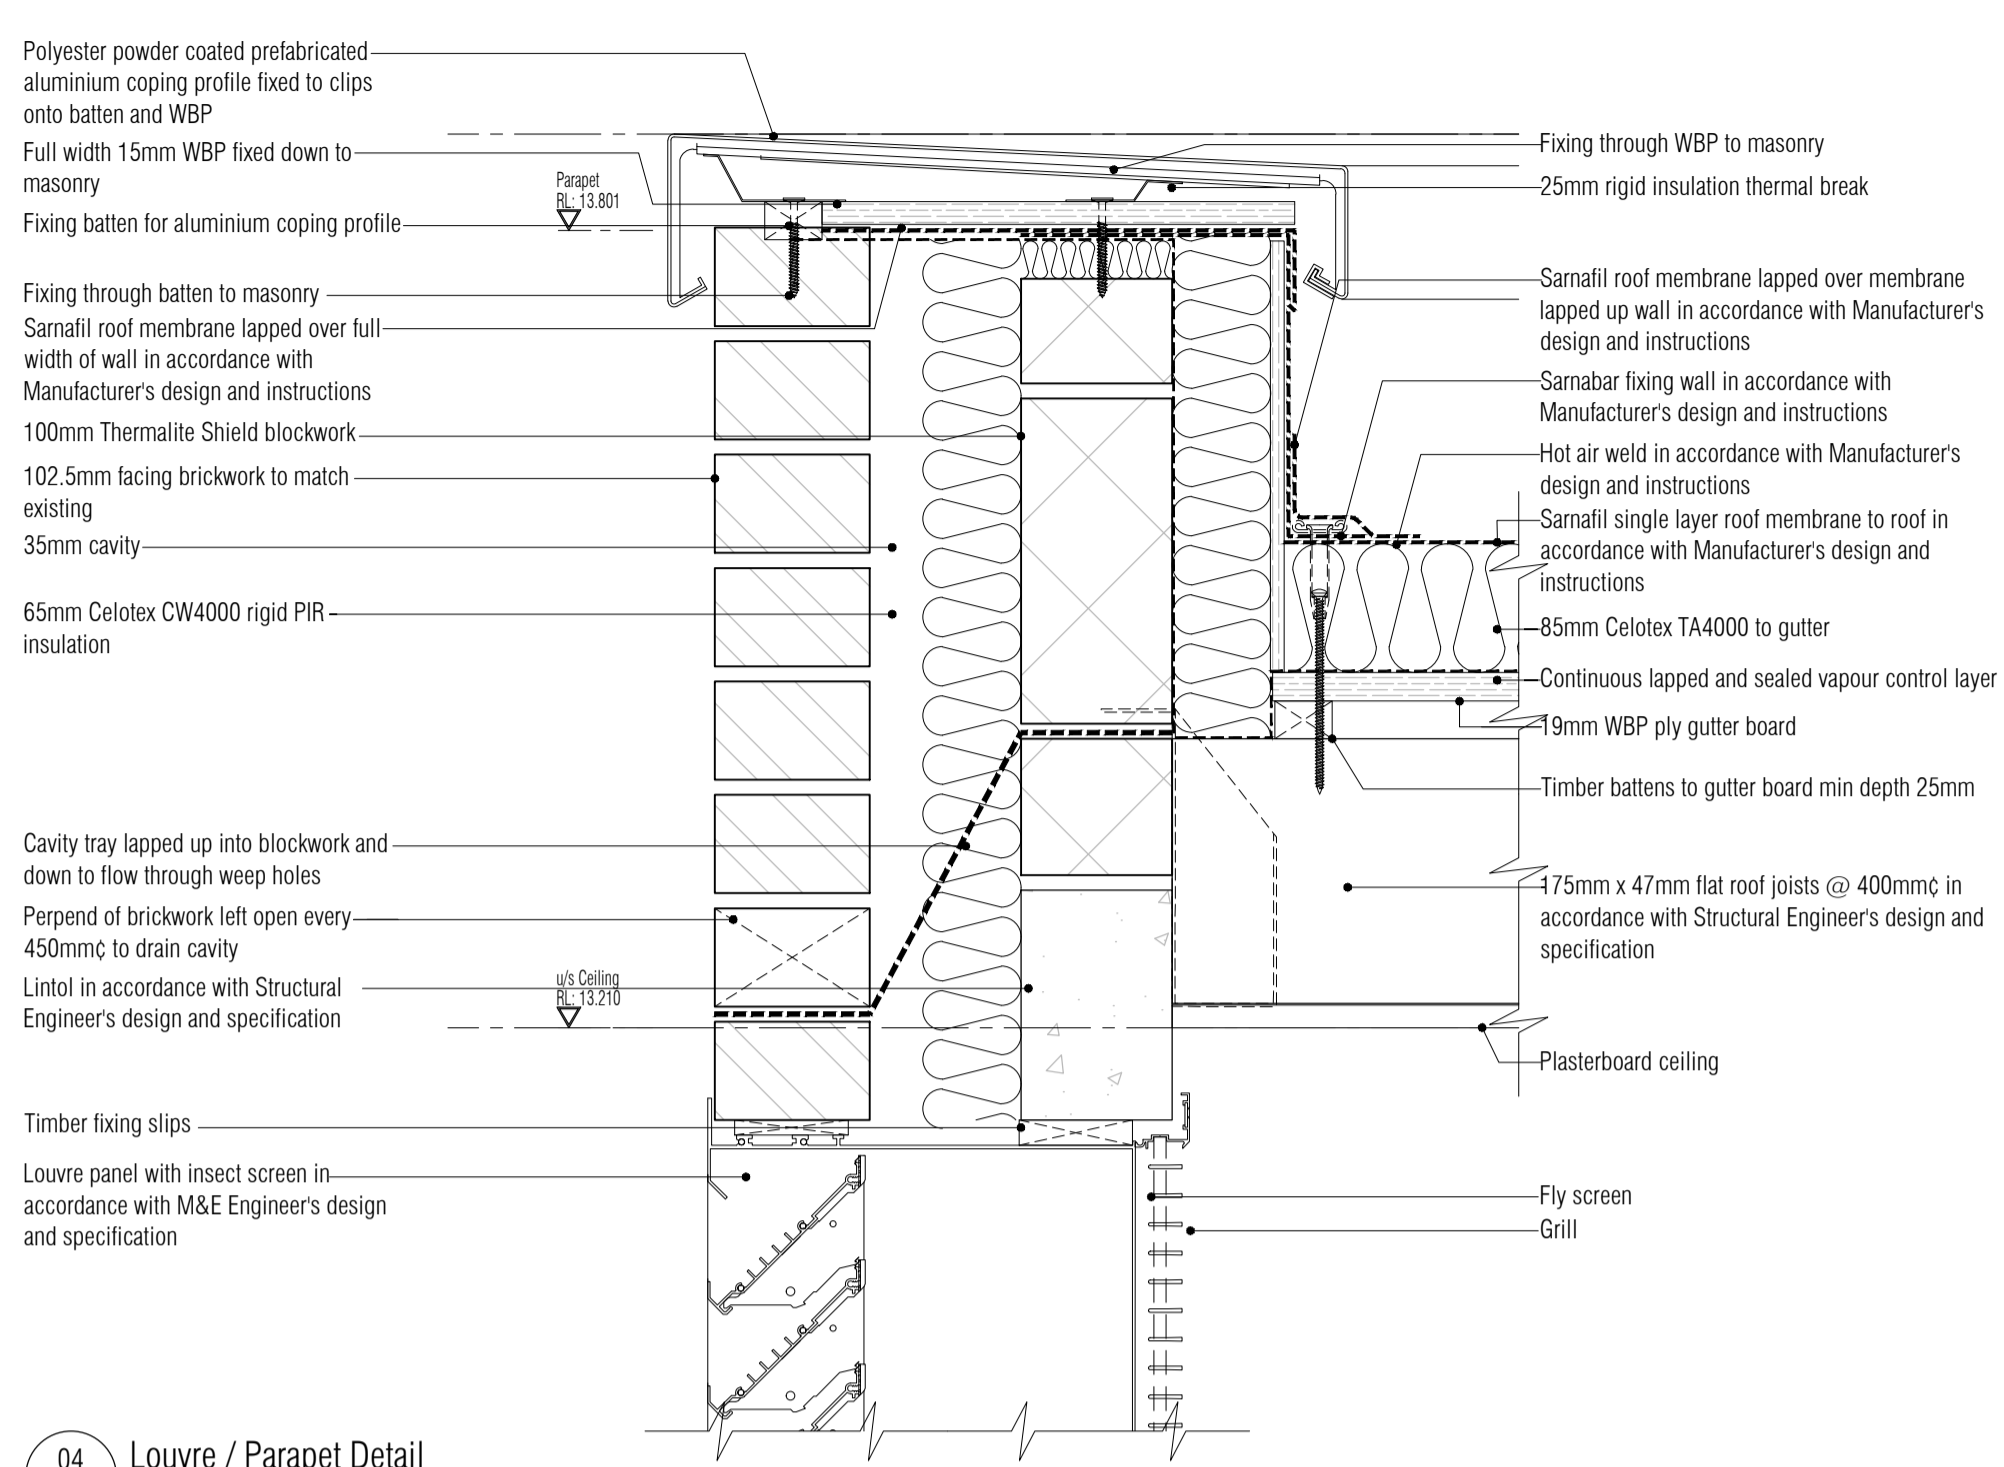


04 Louvre / Parapet Detail  
Scale: 1:5

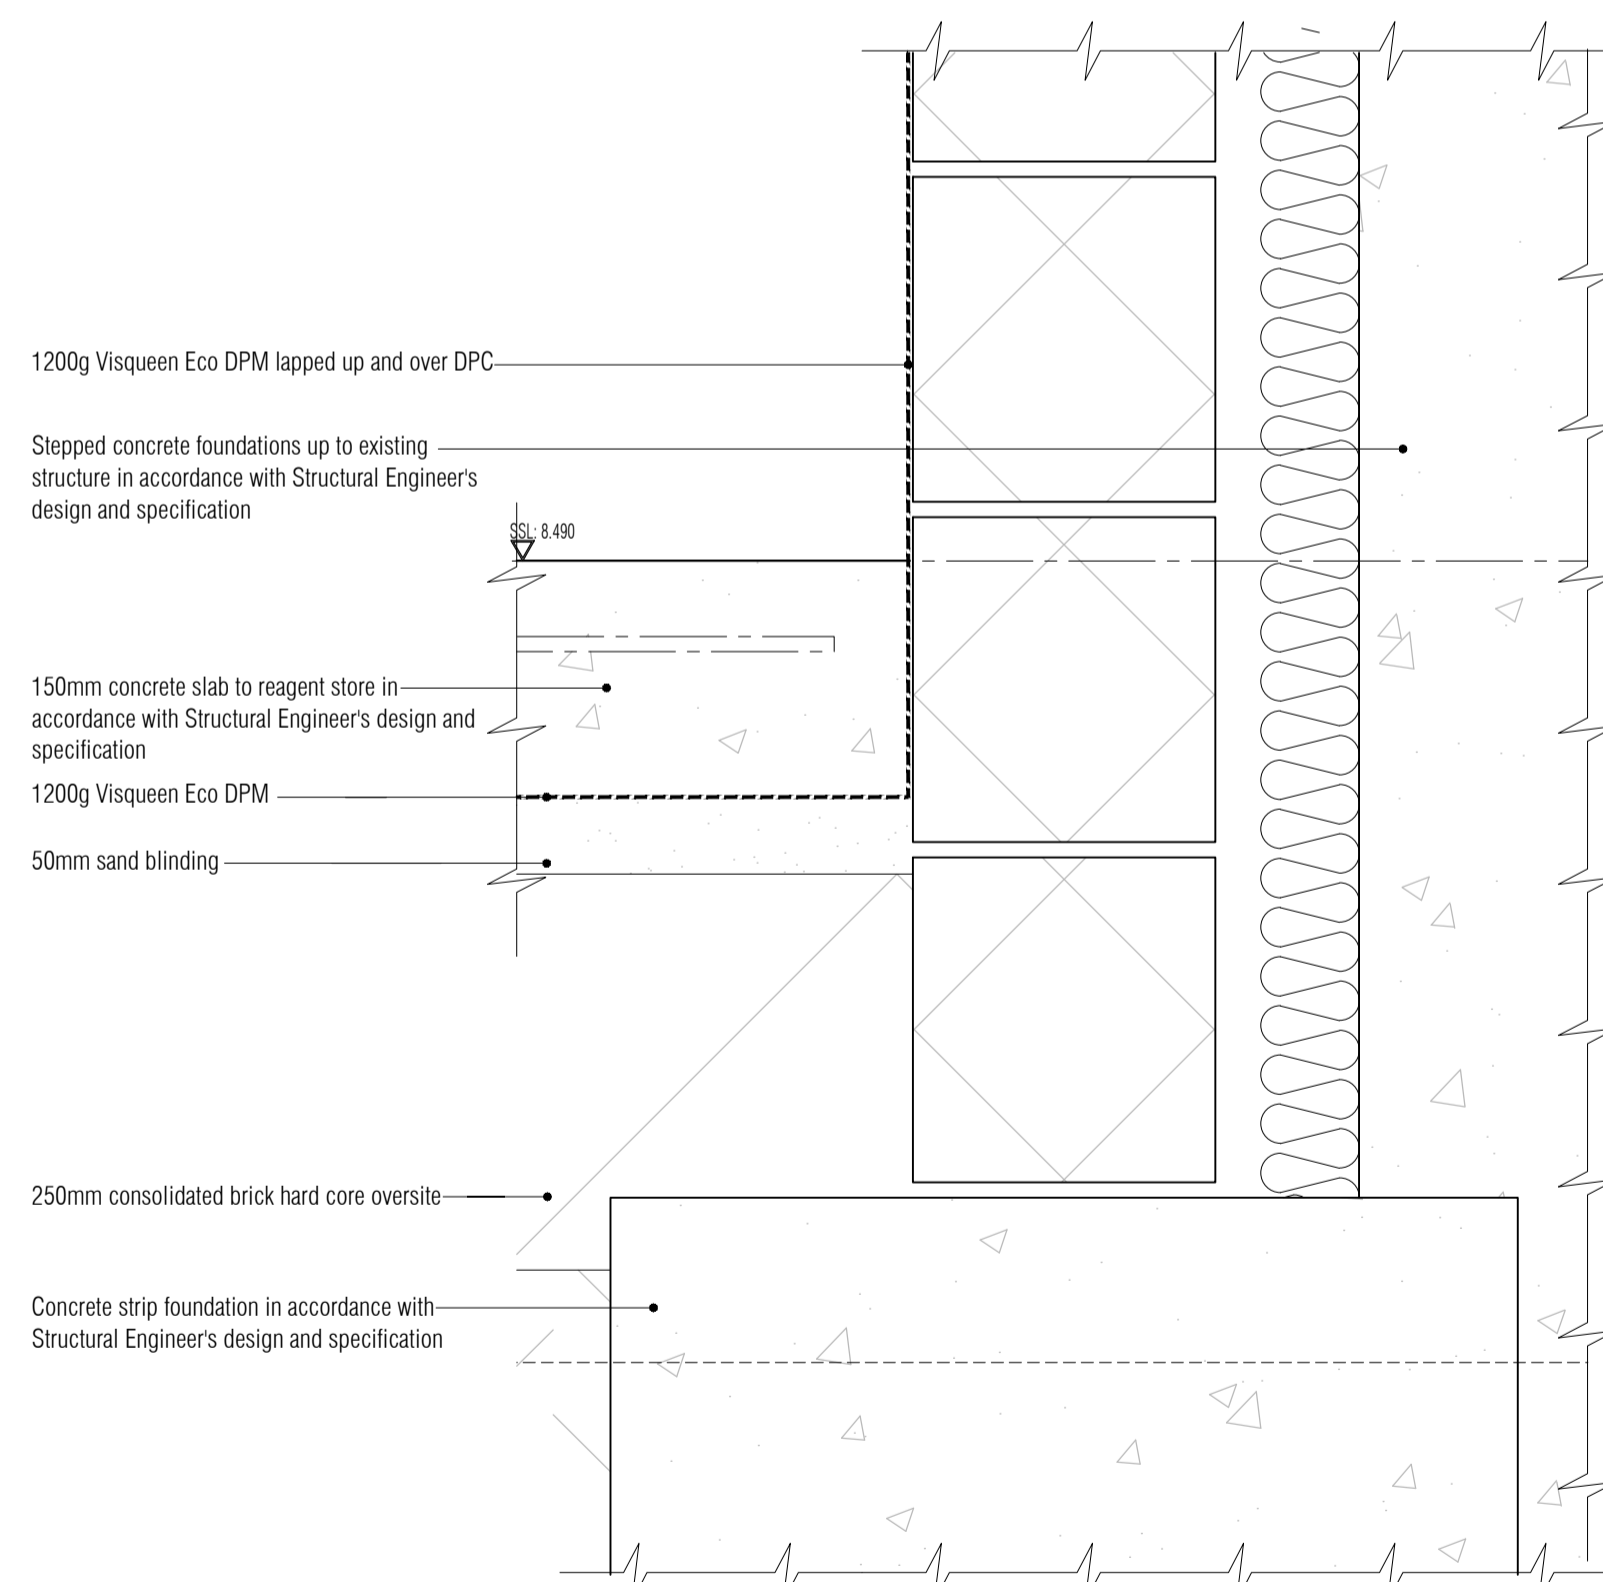

02 Foundation / Floor Detail  
Scale: 1:5

NOTES: Do not scale this drawing. All dimensions to be checked on site prior to commencement or manufacture.  
Key Plan (nts)

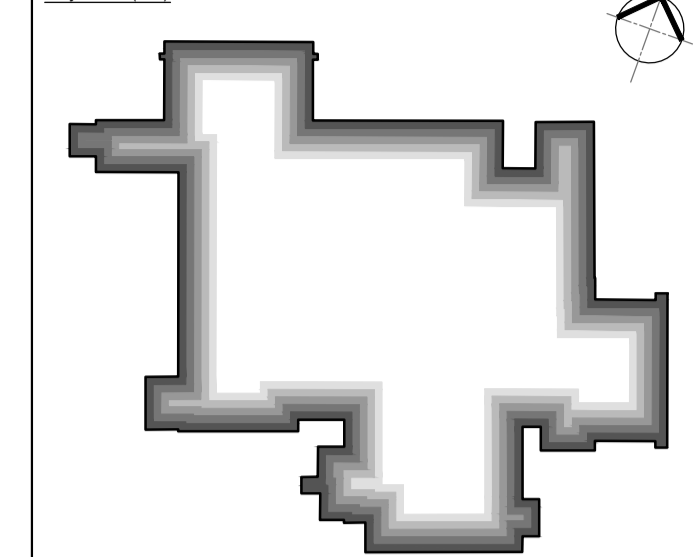

ISSUED FOR CONSTRUCTION

All details referenced in call outs supercede general arrangement or larger depictions.

Rev	Date	By	CHK	Comment
C2	05.07.12	RKC	JAS	reagent room revd
C1	29.03.12	RKC	JAS	issued for CONSTRUCTION

BRINGING IDEAS TO LIFE

**FRANKHAM**

Frankham Consultancy Group Limited  
21 Perrymount Road  
Haywards Heath RH16 3TP  
t 01444 444000 f 01444 455642  
enquire@frankham.com  
www.frankham.com

Client

Mansell  
Contract N°: MC0269

Project Title

Eastbourne & Worthing  
Crematoria  
Refurbishments and Alterations

Drawing Title

Eastbourne Crematorium  
Proposed Details

Drawn by: RKC	Scale: 1:5 @ A1	Date: 15.03.12
Designed by: FCG	Checked by: JAS	Approved by: AC

File Ref.: X:\FRANKHAM\2\28101210\CREMATORIA\ARCH\489\DETAILS\04-DETAILS.dwg 20.06.11.12.19.57

Drawing No. 521260-A-423-E	Rev. C2
-------------------------------	------------

NB: All information based on supplied third party survey information.  
All discrepancies to be reported to FCG immediately upon discovery.